



**PLACEMENT DETAIL FOR  
CASTING**

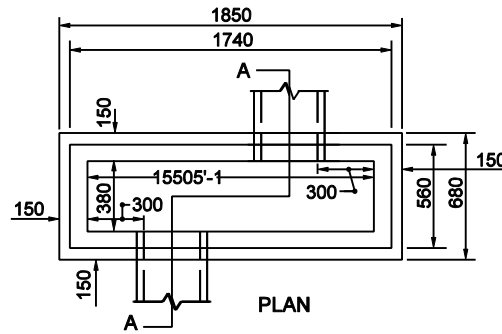

**CATCH BASIN TYPE S**

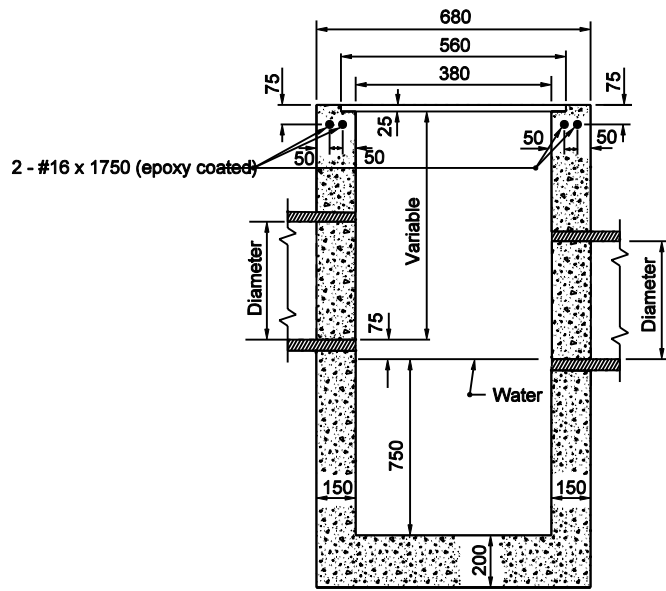

**SECTION A-A**


All Dimension are in mm unless otherwise specified

INDIANA DEPARTMENT OF TRANSPORTATION

**CATCH BASIN  
TYPE S**

SEPTEMBER 2003

STANDARD DRAWING NO. 720-CBST-07

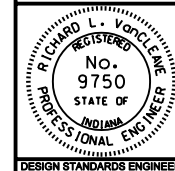

/s/ Richard L. VanCleave 9-02-03  
DESIGN STANDARDS ENGINEER DATE

/s/ Richard K. Smutzer 9-02-03  
CHIEF HIGHWAY ENGINEER DATE

DESIGN STANDARDS ENGINEER