



**PLAN**

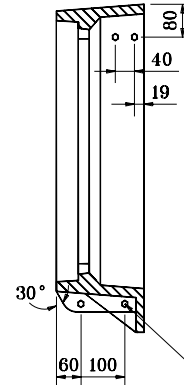

**SECTION B-B**

4 - 16 hex head stainless steel cap screws and flat washers

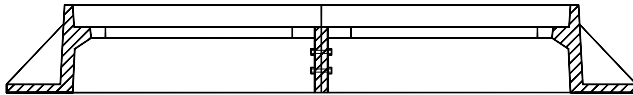

**SECTION A-A**

All dimensions are in mm unless otherwise specified.


INDIANA DEPARTMENT OF TRANSPORTATION

**CASTING TYPE 5**

**ALTERNATE BOLTED FRAME**

SEPTEMBER 2001

STANDARD DRAWING NO. 720-ICCA-02

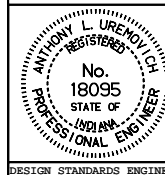

/s/ Anthony L. Uremovich 9-04-01  
DESIGN STANDARDS ENGINEER DATE

/s/ Firooz Zandi 9-04-01  
CHIEF HIGHWAY ENGINEER DATE

DESIGN STANDARDS ENGINEER