
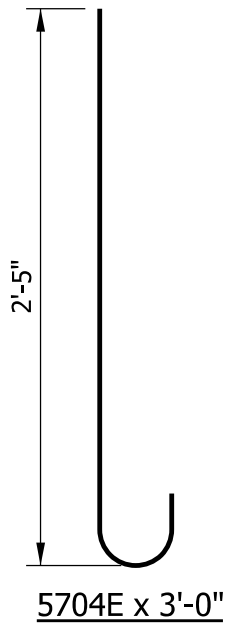
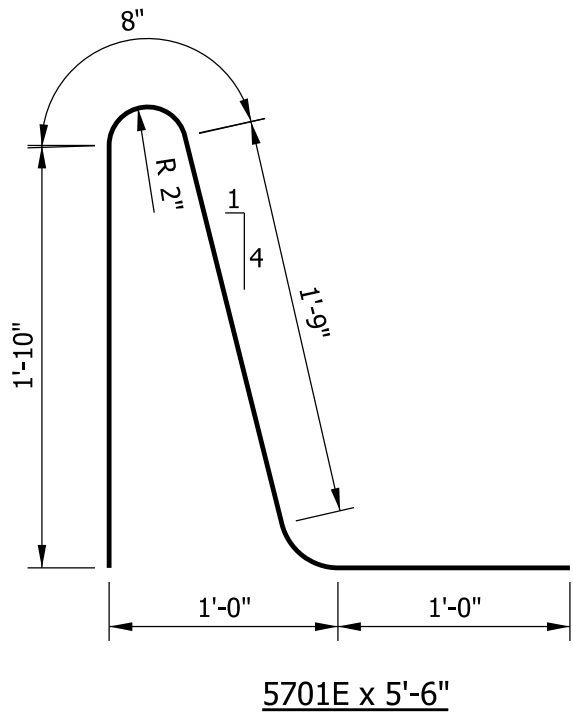


NOTES

- 1. See Standard Drawing E 706-BRSF-03 for General Notes .
- 2. See Standard Drawing E 703-BRST-01 for reinforcing-bar bending details and notes.

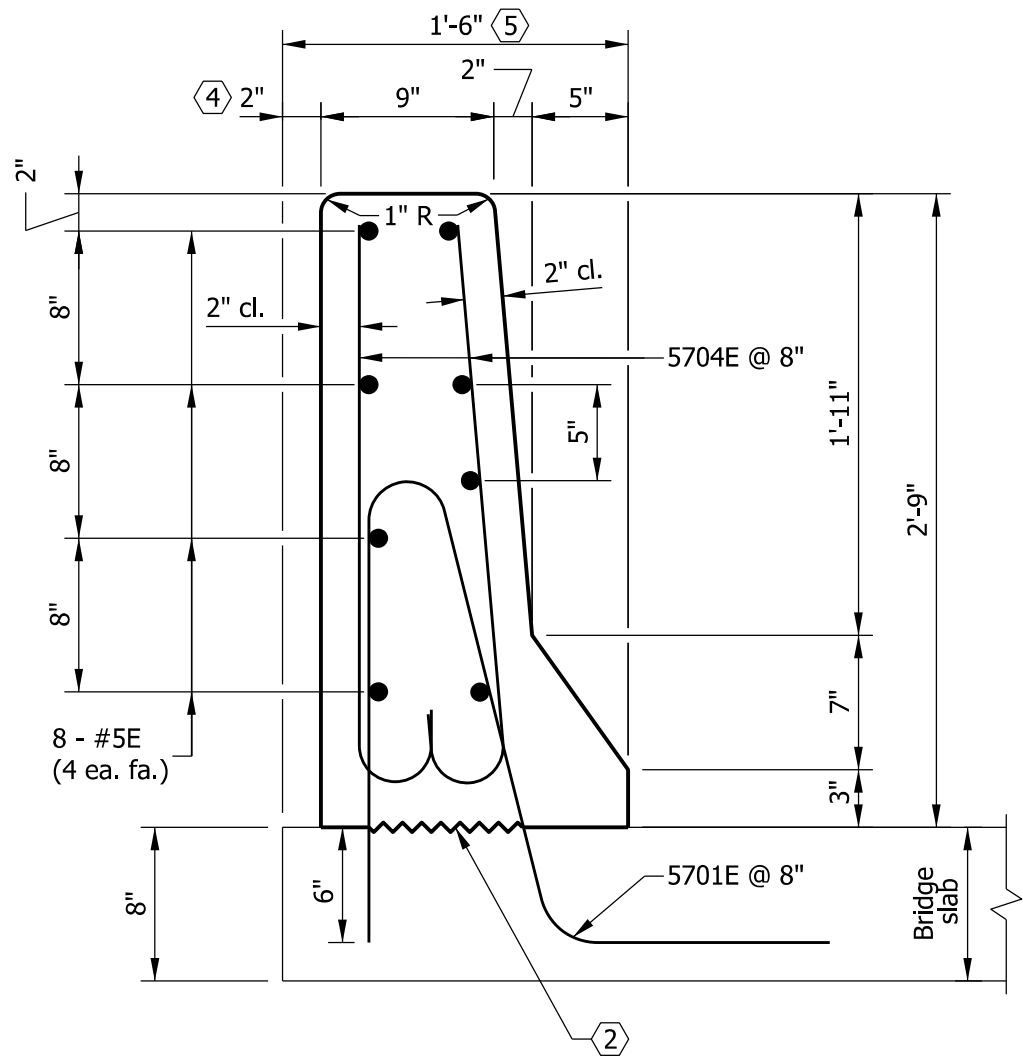

QUANTITIES FOR ONE RUNNING FOOT OF RAILING	
Concrete, class C	2.58 CFT
Reinforcing bars	26.3 LBS

INDIANA DEPARTMENT OF TRANSPORTATION	
BRIDGE RAILING TYPE FC	
SEPTEMBER 2012	
STANDARD DRAWING NO. E 706-BRSF-01	
	/s/ Richard L. VanCleave SUPERVISOR, ROADWAY STANDARDS 09/04/12 DATE /s/ Mark A. Miller CHIEF ENGINEER 09/04/12 DATE