



BASE PLATE DETAIL

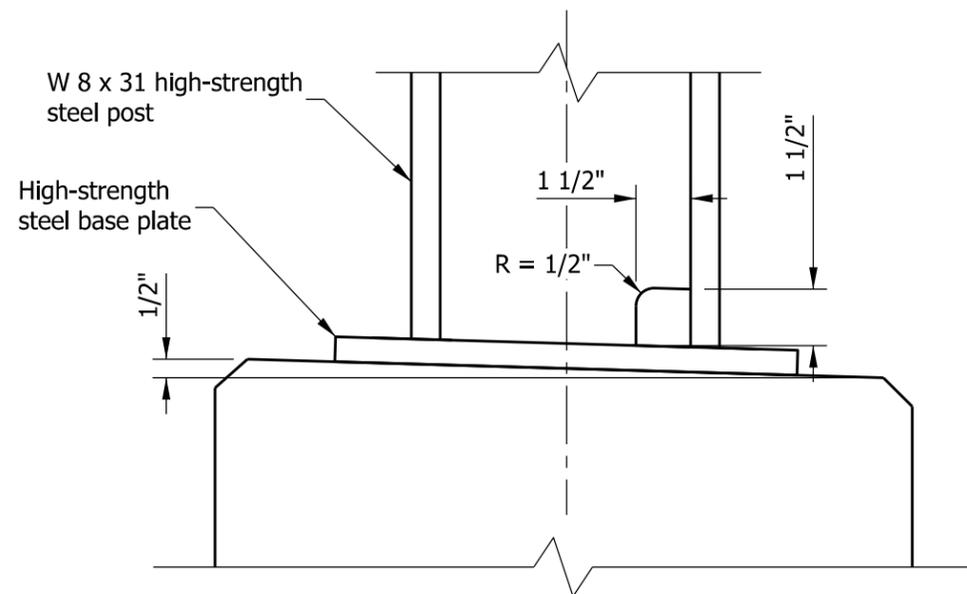

WELD-ACCESS HOLE DETAIL

NOTES

1. See Standard Drawing E 703-BRST-01 for reinforcing-bar bending details and notes.
2. All chamfered edges shall be 3/4".
- ③ 1 3/8" Ø holes for 1 1/8" anchor bolts.
4. All reinforcing bars designated E shall be epoxy coated.
- ⑤ Mill to bear flush with base plate prior to welding to ensure that the final position of the post is vertical.

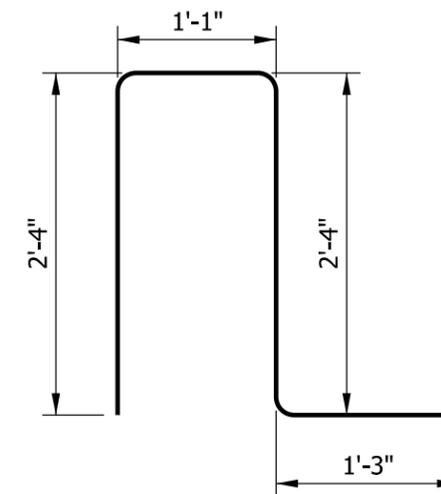

4700E x 7'-0"

INDIANA DEPARTMENT OF TRANSPORTATION	
RAILING, TF-2 DETAILS	
SEPTEMBER 2012	
STANDARD DRAWING NO.	E 706-BRTF-03
	/s/ <i>Richard L. VanCleave</i> 09/04/12 SUPERVISOR, ROADWAY STANDARDS DATE
	/s/ <i>Mark A. Miller</i> 09/04/12 CHIEF ENGINEER DATE