
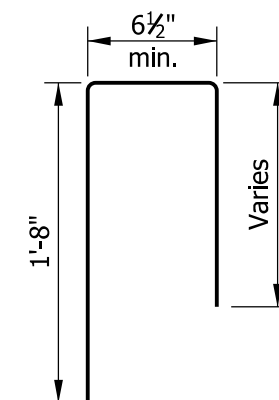


NOTES

1. Coping joints shall coincide approximately with the panel joints. Reinforcing bars' ends shall be 2" short of near side of each joint.
- ② The front face of a cast-in-place coping shall match the front face of a precast coping where used in conjunction.
3. All chamfered edges shall be 3/4".
4. See Standard Drawing E 703-BRST-01 for reinforcing-bar bending details and notes.

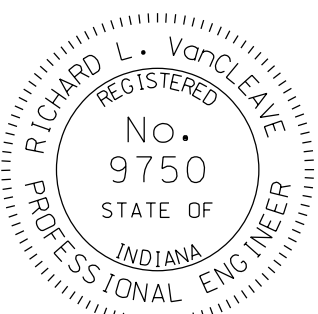

INDIANA DEPARTMENT OF TRANSPORTATION	
MSE WALL CAST-IN-PLACE CONCRETE COPING WITH PEDESTRIAN FENCE SEPTEMBER 2012	
STANDARD DRAWING NO. E 731-MSEW-03	
	<div> <div> /s/ <i>Richard L. VanCleave</i> 09/04/12 </div> <hr/> <div> SUPERVISOR, ROADWAY STANDARDS DATE </div> </div> <div> <div> /s/ <i>Mark A. Miller</i> 09/04/12 </div> <hr/> <div> CHIEF ENGINEER DATE </div> </div>