
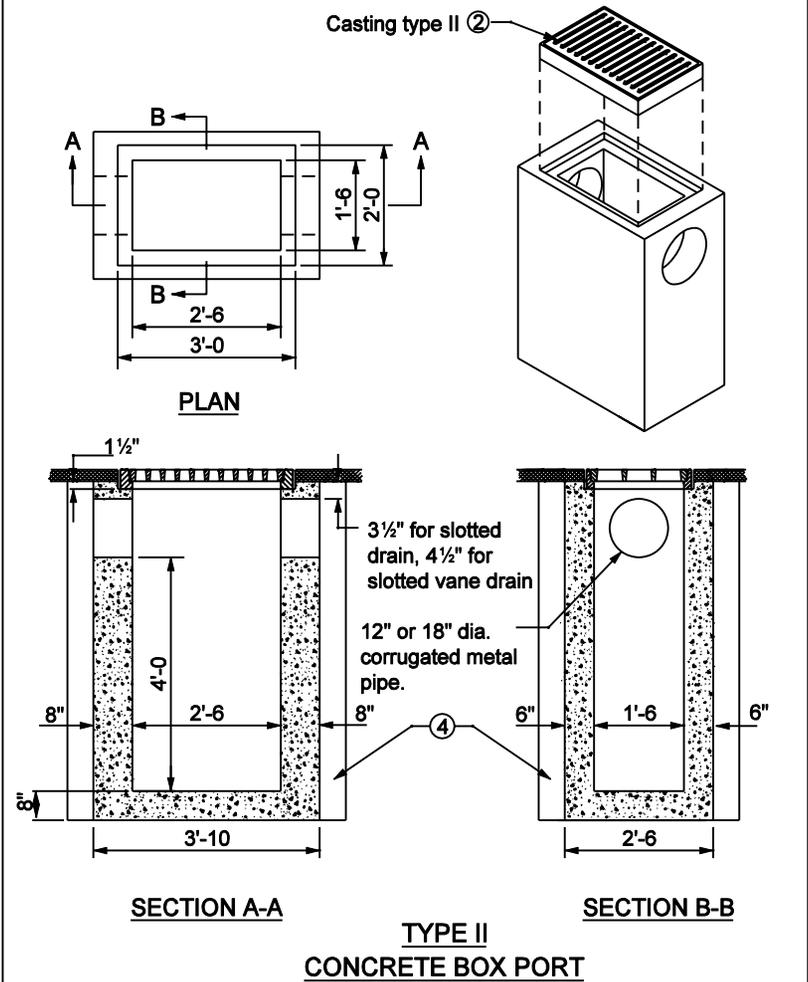


**GENERAL NOTES**

- ① See Standard Drawing E 720-SDCP-02 for casting details.
- ② See Standard Drawing E 720-SDCP-03 for casting details.
- ③ 3/8" x 1 1/2" stainless steel nonthreaded hex head bolt with locknut washer. (typ.)
- ④ Class A concrete, 6" min. thick. (typ.)




5. Cleanout ports shall be spaced at 250 ft or as shown on plans.

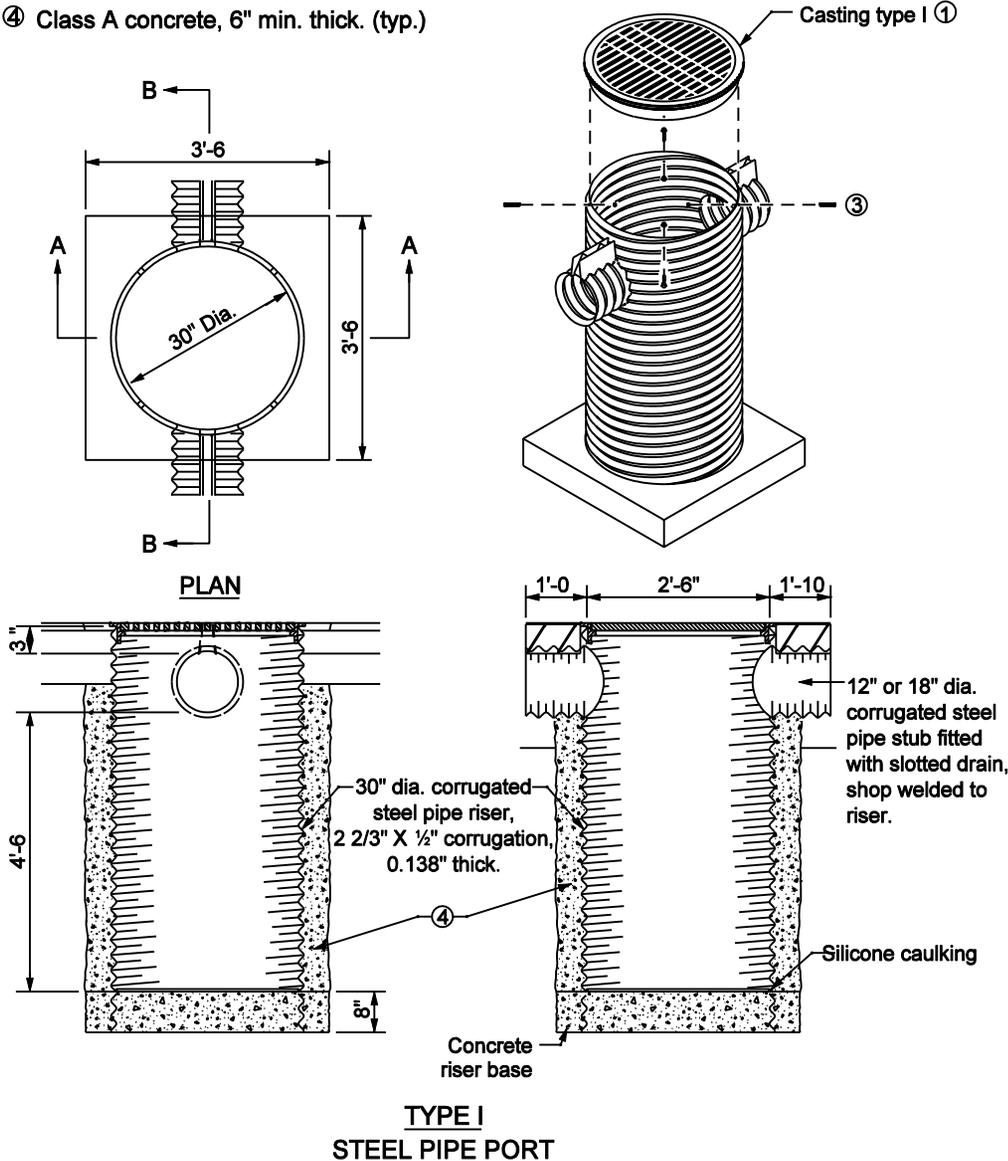

INDIANA DEPARTMENT OF TRANSPORTATION	
<b>SLOTTED DRAIN PIPE CLEANOUT PORT</b>	
MARCH 2003	
STANDARD DRAWING NO. E 720-SDCP-01	
	/s/ Richard L. VanCleave 3-03-03 DESIGN STANDARDS ENGINEER DATE
	/s/ Richard K. Smutzer 3-03-03 CHIEF HIGHWAY ENGINEER DATE
DESIGN STANDARDS ENGINEER	

**GENERAL NOTES**

1. Casting total weight 235 lbs.
2. Casting finish: no paint.

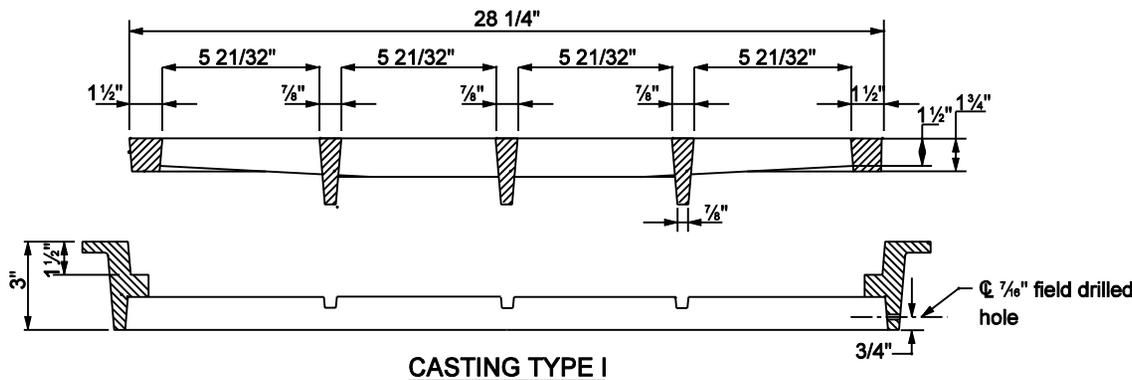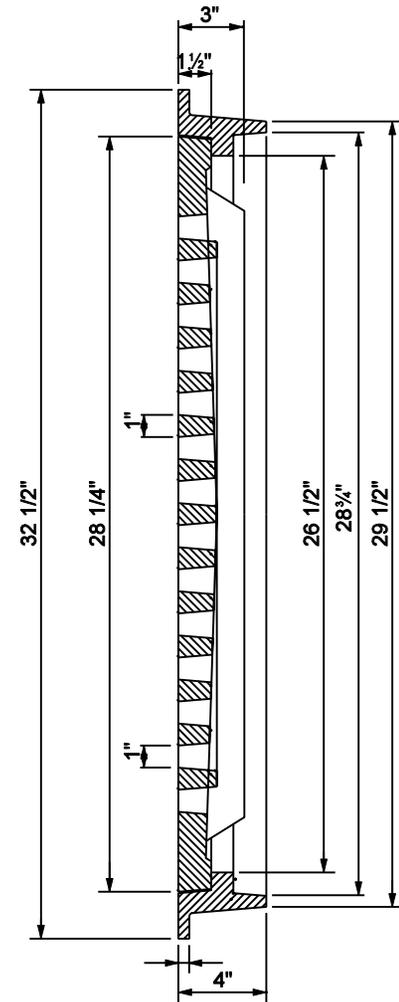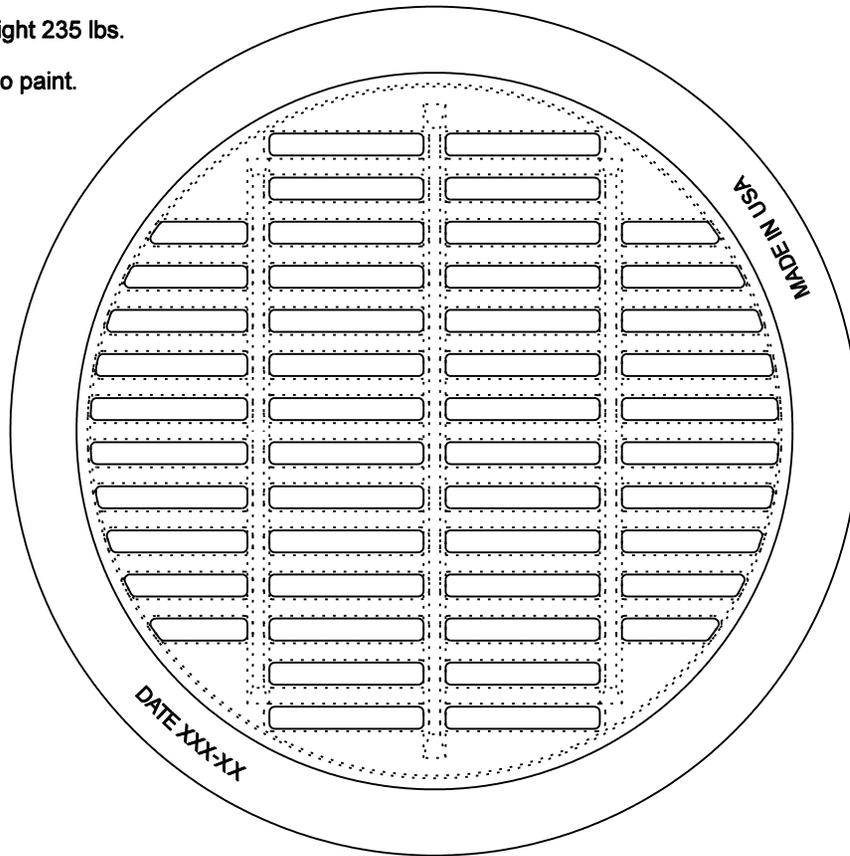


**CASTING TYPE I**

INDIANA DEPARTMENT OF TRANSPORTATION

**CASTING TYPE I  
FRAME AND GRATE**

MARCH 2003




STANDARD DRAWING NO. E 720-SDCP-02

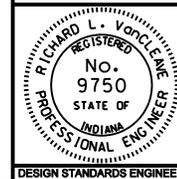


/s/ Richard L. VanCleave 3-03-03  
DESIGN STANDARDS ENGINEER DATE

/s/ Richard K. Smutzer 3-03-03  
CHIEF HIGHWAY ENGINEER DATE

DESIGN STANDARDS ENGINEER

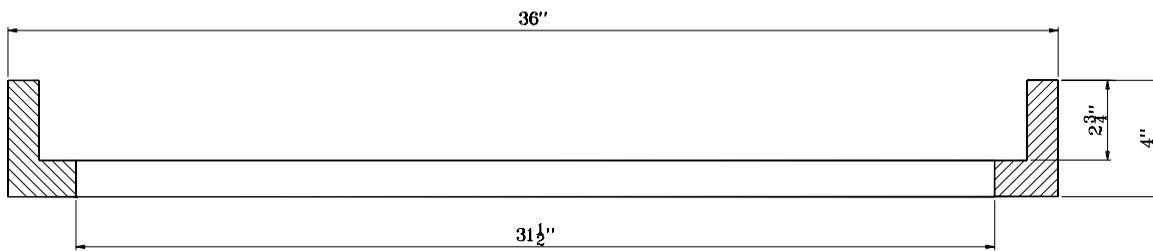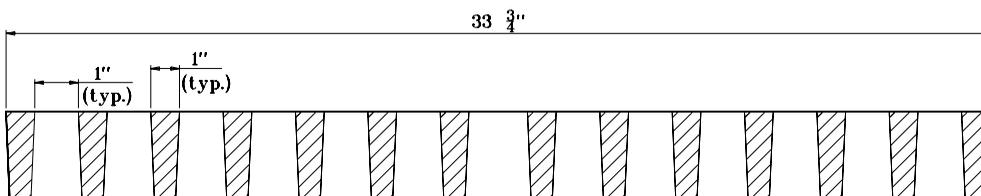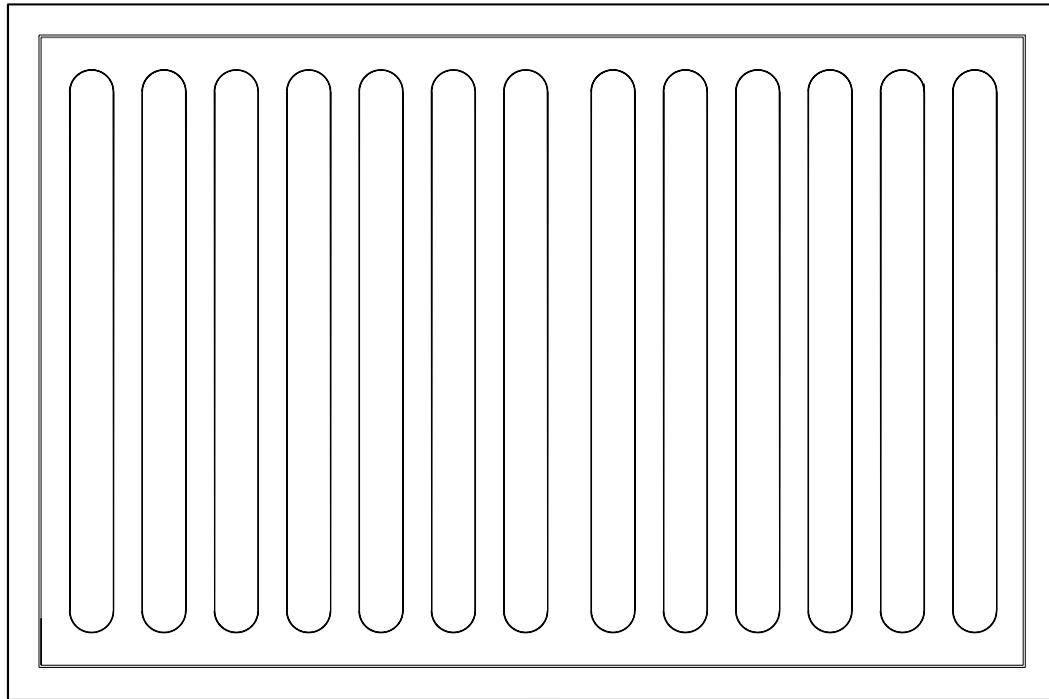

**CASTING TYPE II**

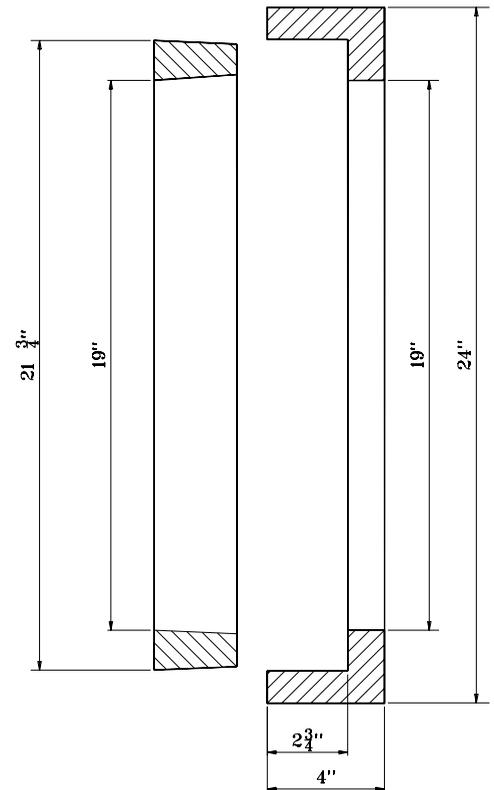

**GENERAL NOTES**

1. Casting total weight 440 lb.
2. Casting finish: no paint.

INDIANA DEPARTMENT OF TRANSPORTATION	
<b>CASTING TYPE II</b>	
<b>FRAME AND GRATE</b>	
JANUARY 1999	
<b>STANDARD DRAWING NO. E 720-SDCP-03</b>	
DETAILS PLACED IN THIS FORMAT 11-15-99	
	/s/ Anthony L. Uremovich 11-15-99 DESIGN STANDARDS ENGINEER DATE
	/s/ Firooz Zandi 11-15-99 CHIEF HIGHWAY ENGINEER DATE
DESIGN STANDARDS ENGINEER	ORIGINALLY APPROVED 1-04-99