



③ **TOP CONNECTION PLATE**

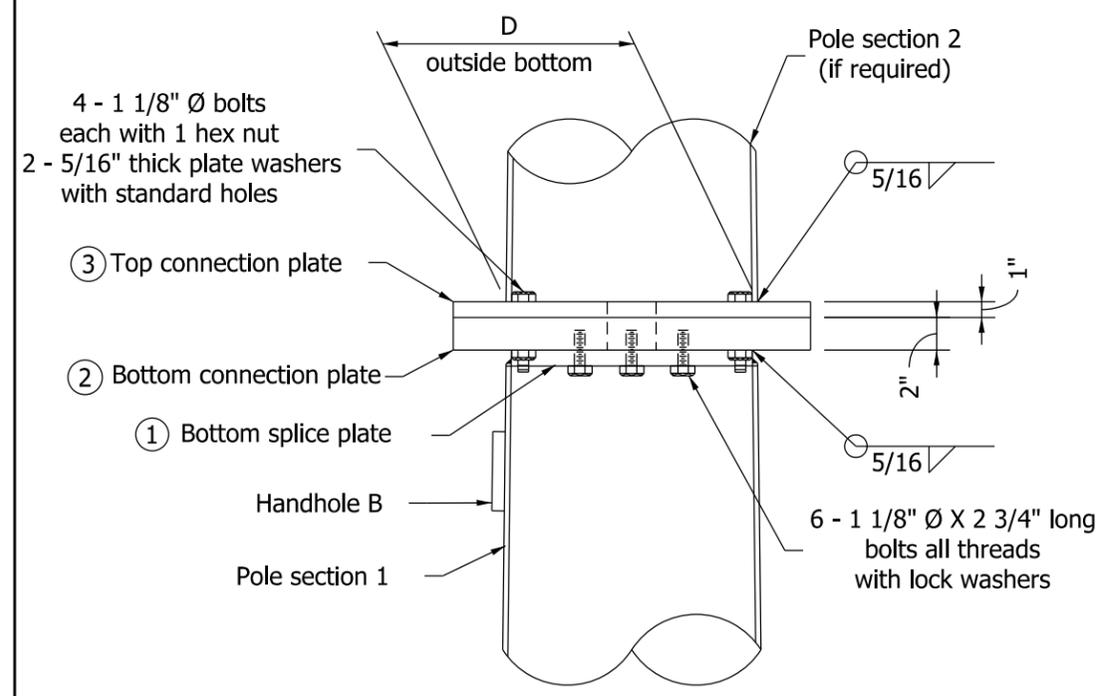

ELEVATION

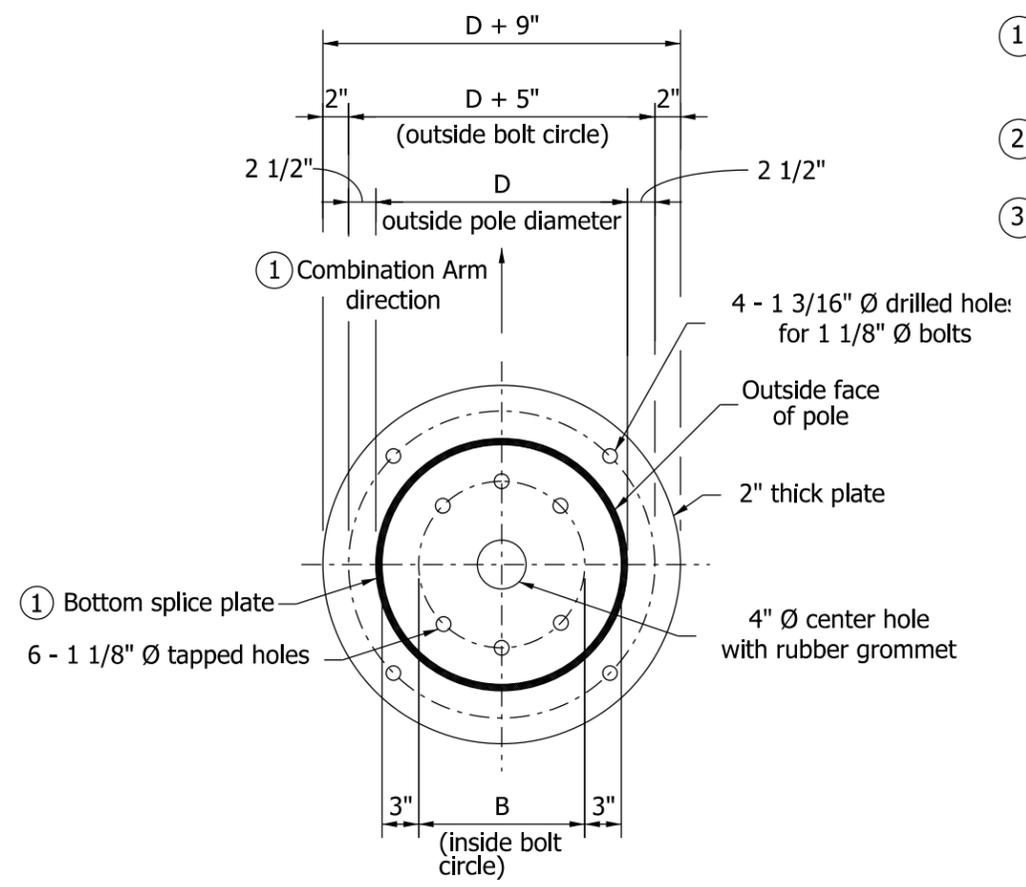

② **BOTTOM CONNECTION PLATE**

NOTES:

- ① Orient bottom splice and bottom connection plates with combination arm as shown on the bottom splice plate detail on Standard Drawings E 805-TSCS-03 and -11.
- ② All plate dimensions shall be based upon the outside diameter D at the top of pole section 1.
- ③ Diameter at bottom of pole section 2 shall match the diameter at the top of pole section 1.

INDIANA DEPARTMENT OF TRANSPORTATION	
TRAFFIC SIGNAL CANTILEVER STRUCTURE COMBINATION POLE SPLICE DETAILS FOR ARM OF GREATER THAN 35' TO 60'	
SEPTEMBER 2012	
STANDARD DRAWING NO.	E 805-TSCS-12
	<i>/s/ Richard L. VanCleave</i> 09/04/12 SUPERVISOR, ROADWAY STANDARDS DATE
	<i>/s/ Mark A. Miller</i> 09/04/12 CHIEF ENGINEER DATE