




REINFORCING DETAILS, BACKFILL
BEHIND END BENT AND SIMILAR
DETAILS ARE AS SHOWN ON THE
PRESTRESSED CONCRETE I-BEAM
SECTION UNLESS OTHERWISE NOTED.

NOTE: ALL REINFORCING STEEL
SHALL BE EPOXY COATED.

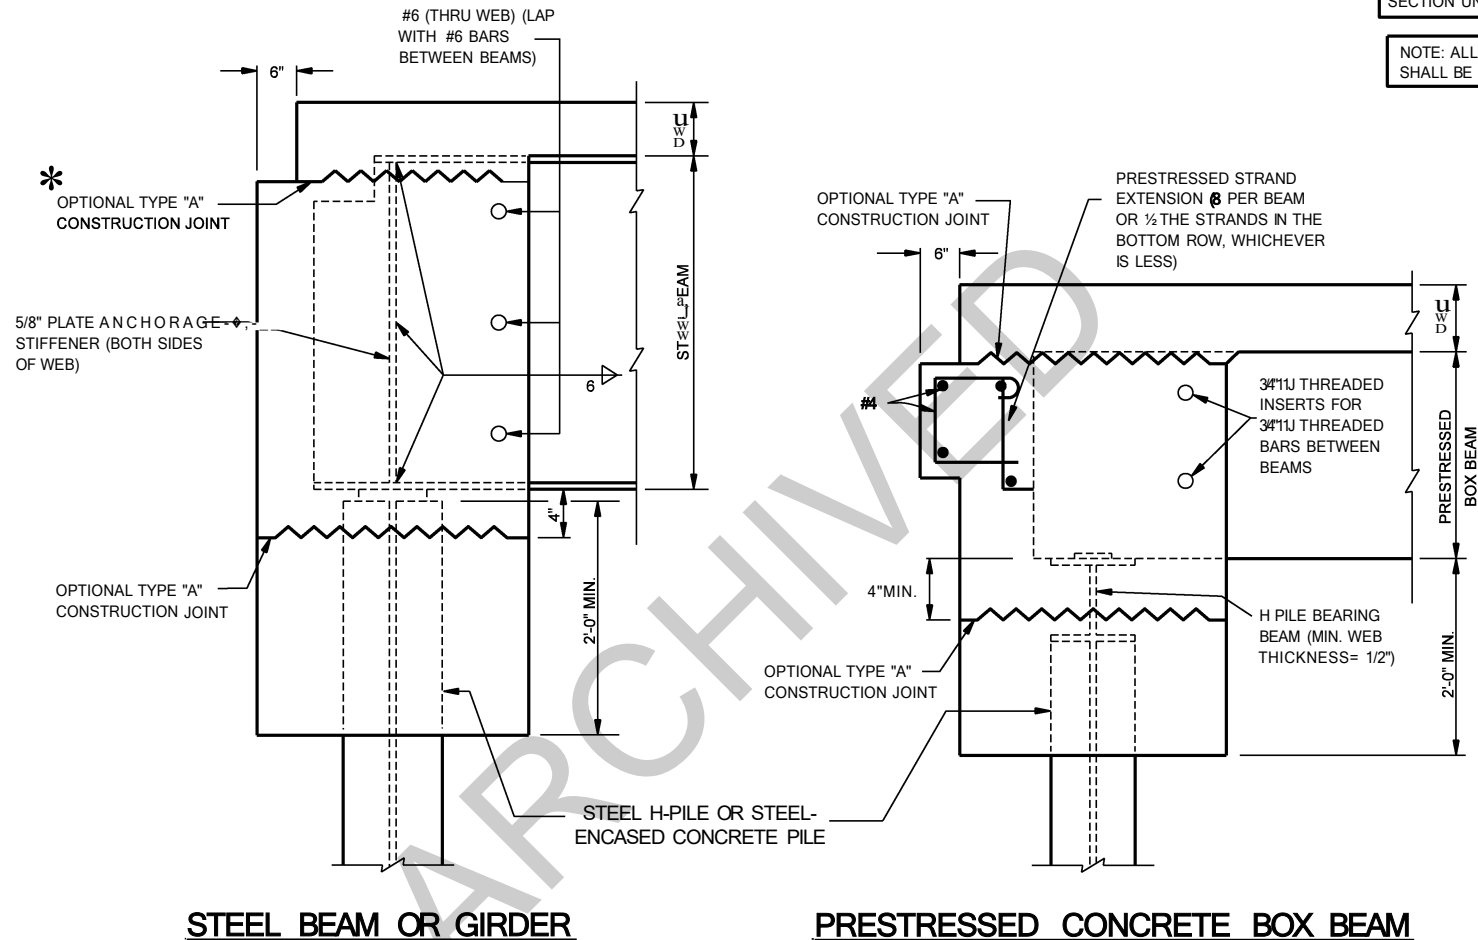


SUGGESTED INTEGRAL END BENT DETAILS (Beams Attached Directly to Piling, Method A)

Figure 67-1 B
(Page 2 of 4)

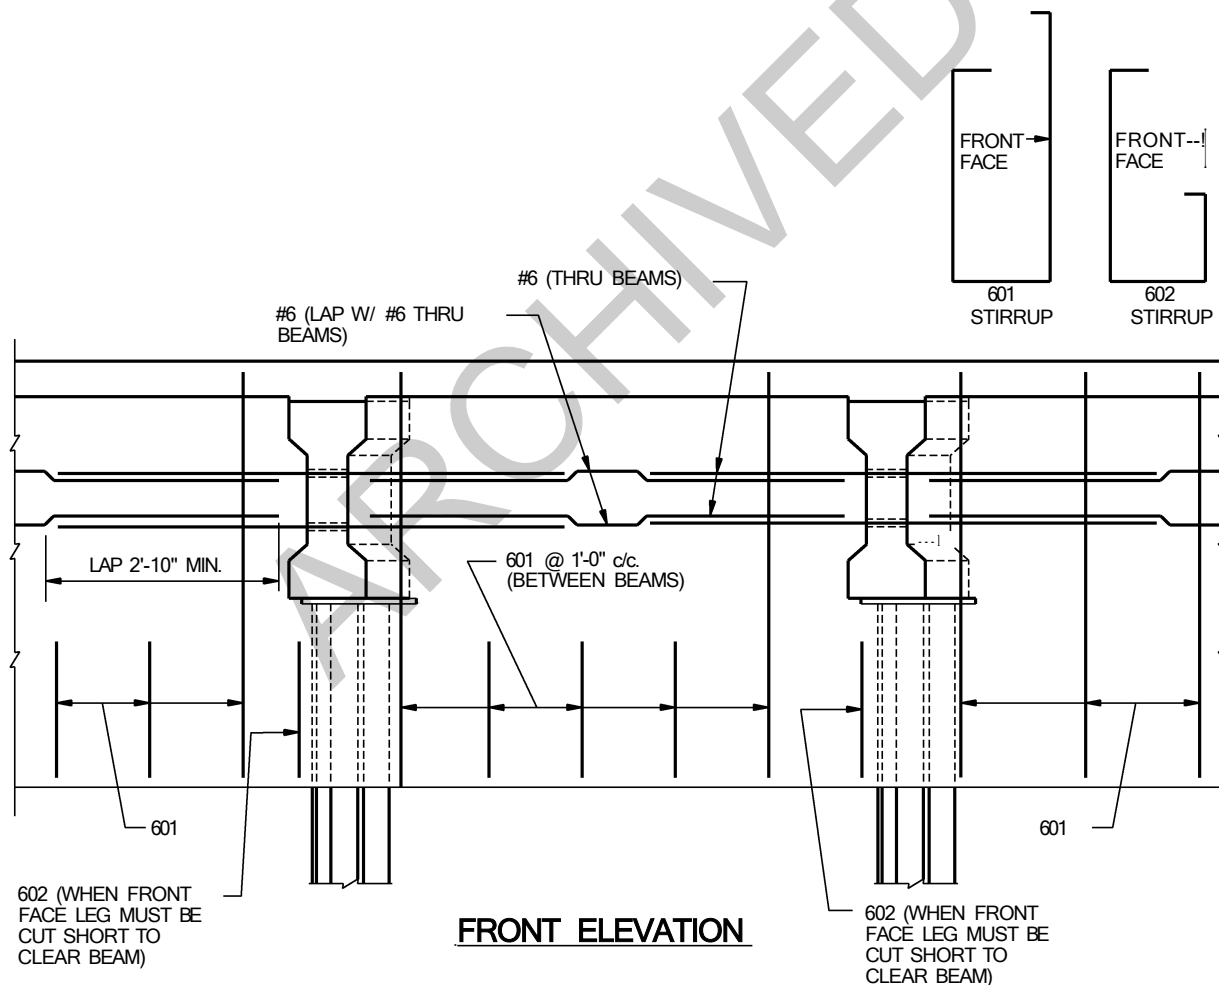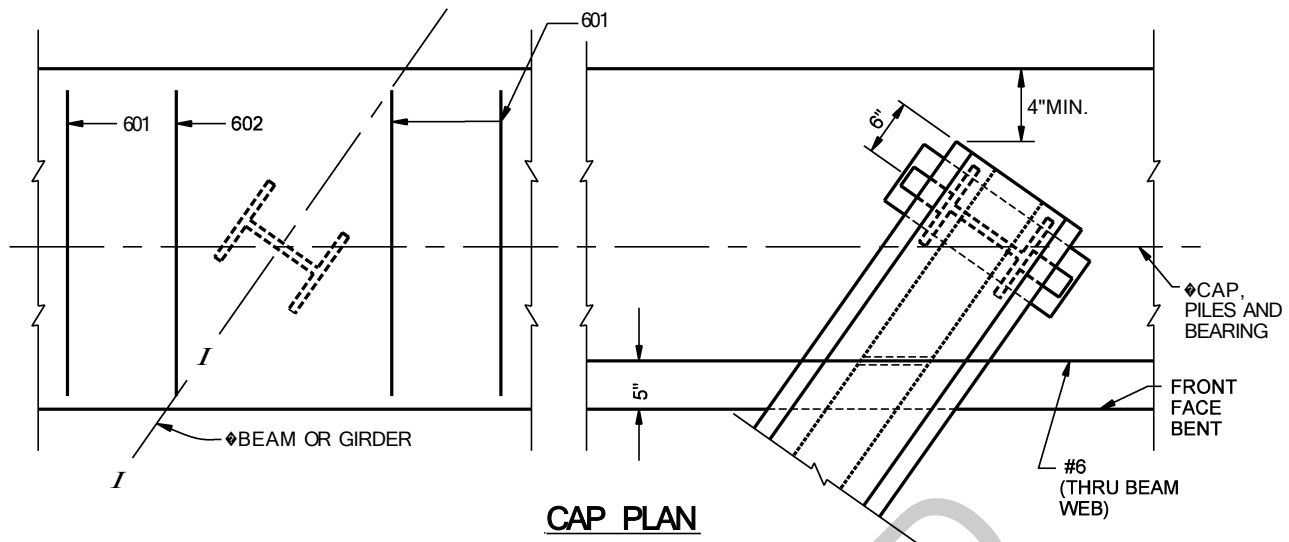


**SUGGESTED INTEGRAL END BENT DETAILS
(Beams Attached Directly to Piling, Method A)**


**Figure 67-1 B
(Page 3 of 4)**

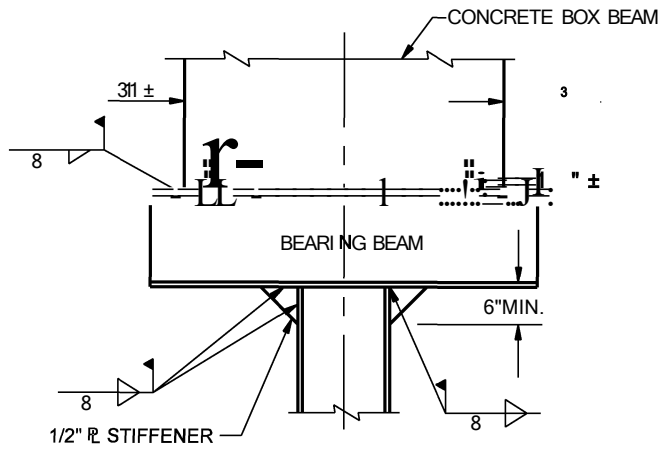


CONCRETE BOX BEAM
END VIEW

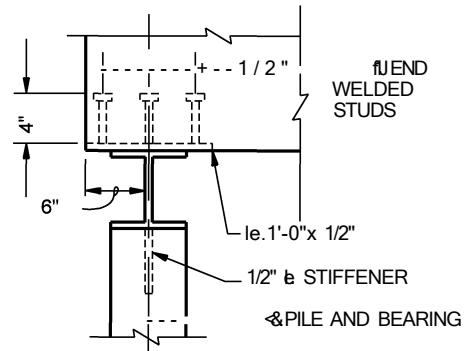


CONCRETE BOX BEAM
SIDE VIEW

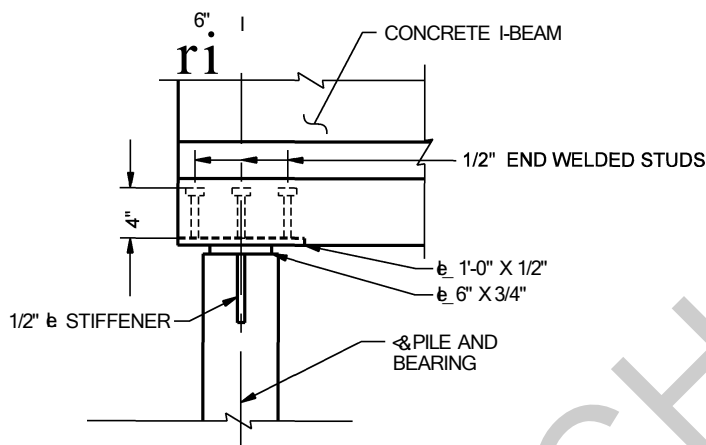

CONCRETE I-BEAM
SIDE VIEW

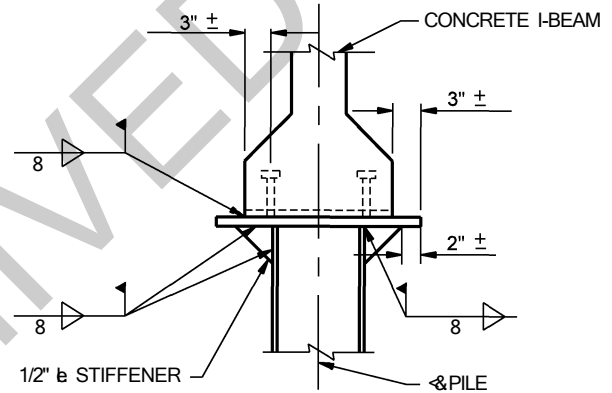

CONCRETE I-BEAM
END VIEW

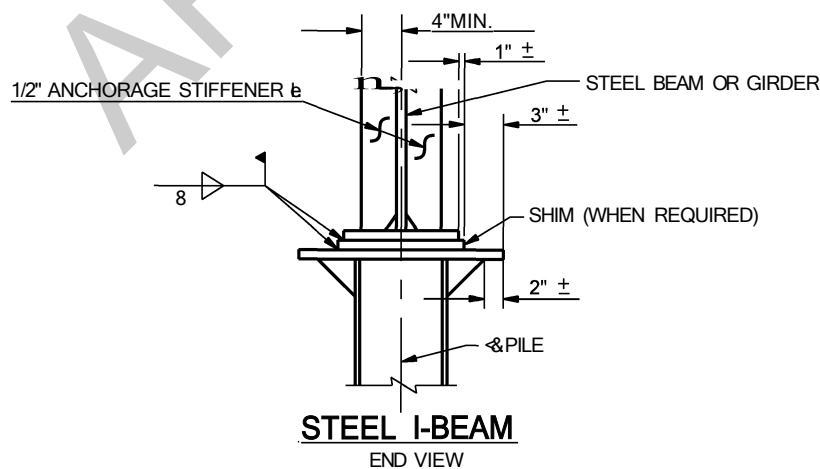

STEEL I-BEAM
END VIEW

SUGGESTED INTEGRAL END BENT DETAILS
(Beams Attached Directly to Piling, Method A)
Figure 67-1 B
(Page 4 of 4)