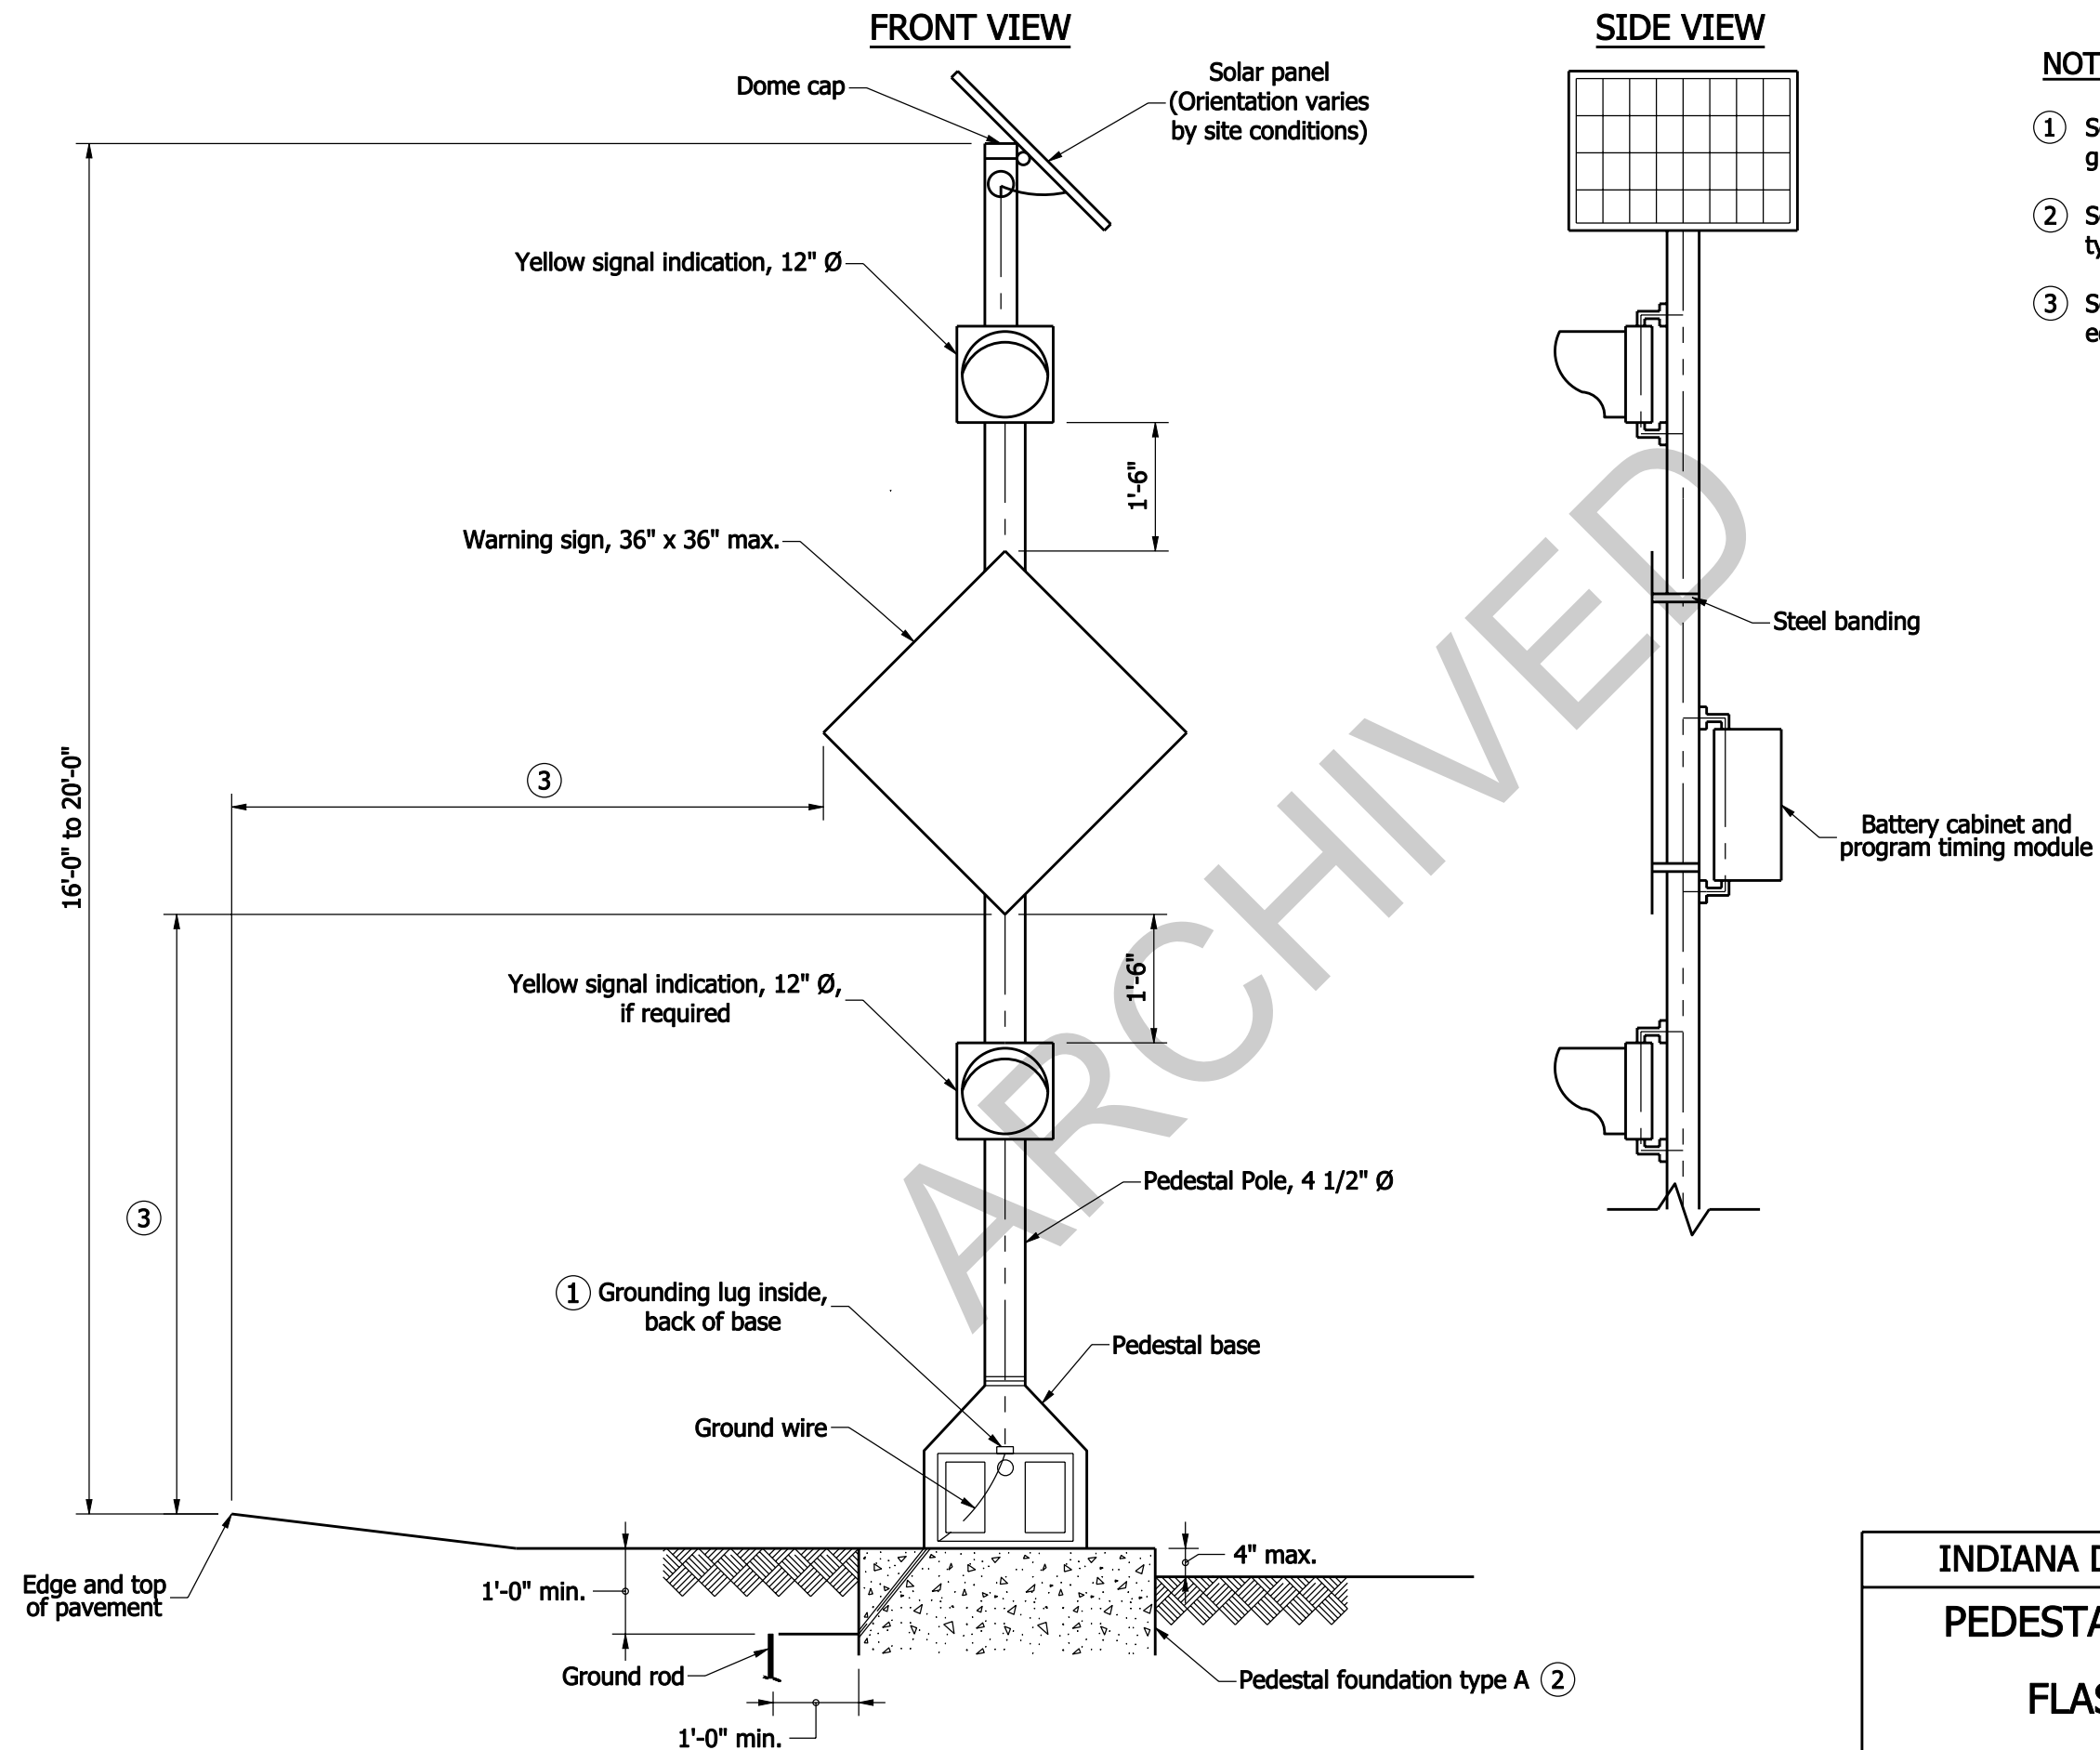
**NOTES:**

- ① See Standard Drawing E 805-SGGR-03 for grounding lug details.
- ② See Standard Drawing E 805-SGCF-03 for type A foundation details.
- ③ See Standard Drawing E 802-SNPL-02 for edge of pavement offset and sign height.

INDIANA DEPARTMENT OF TRANSPORTATION


PEDESTAL MOUNTED SOLAR POWERED
SCHOOL SPEED LIMIT
FLASHING BEACON ASSEMBLY

**NOTES:**

- ① See Standard Drawing E 805-SGGR-03 for grounding lug details.
- ② See Standard Drawing E 805-SGCF-03 for type A foundation details.
- ③ See Standard Drawing E 802-SNPL-02 for edge of pavement offset and sign height.

INDIANA DEPARTMENT OF TRANSPORTATION

**PEDESTAL MOUNTED SOLAR POWERED
WARNING SIGN
FLASHING BEACON ASSEMBLY**

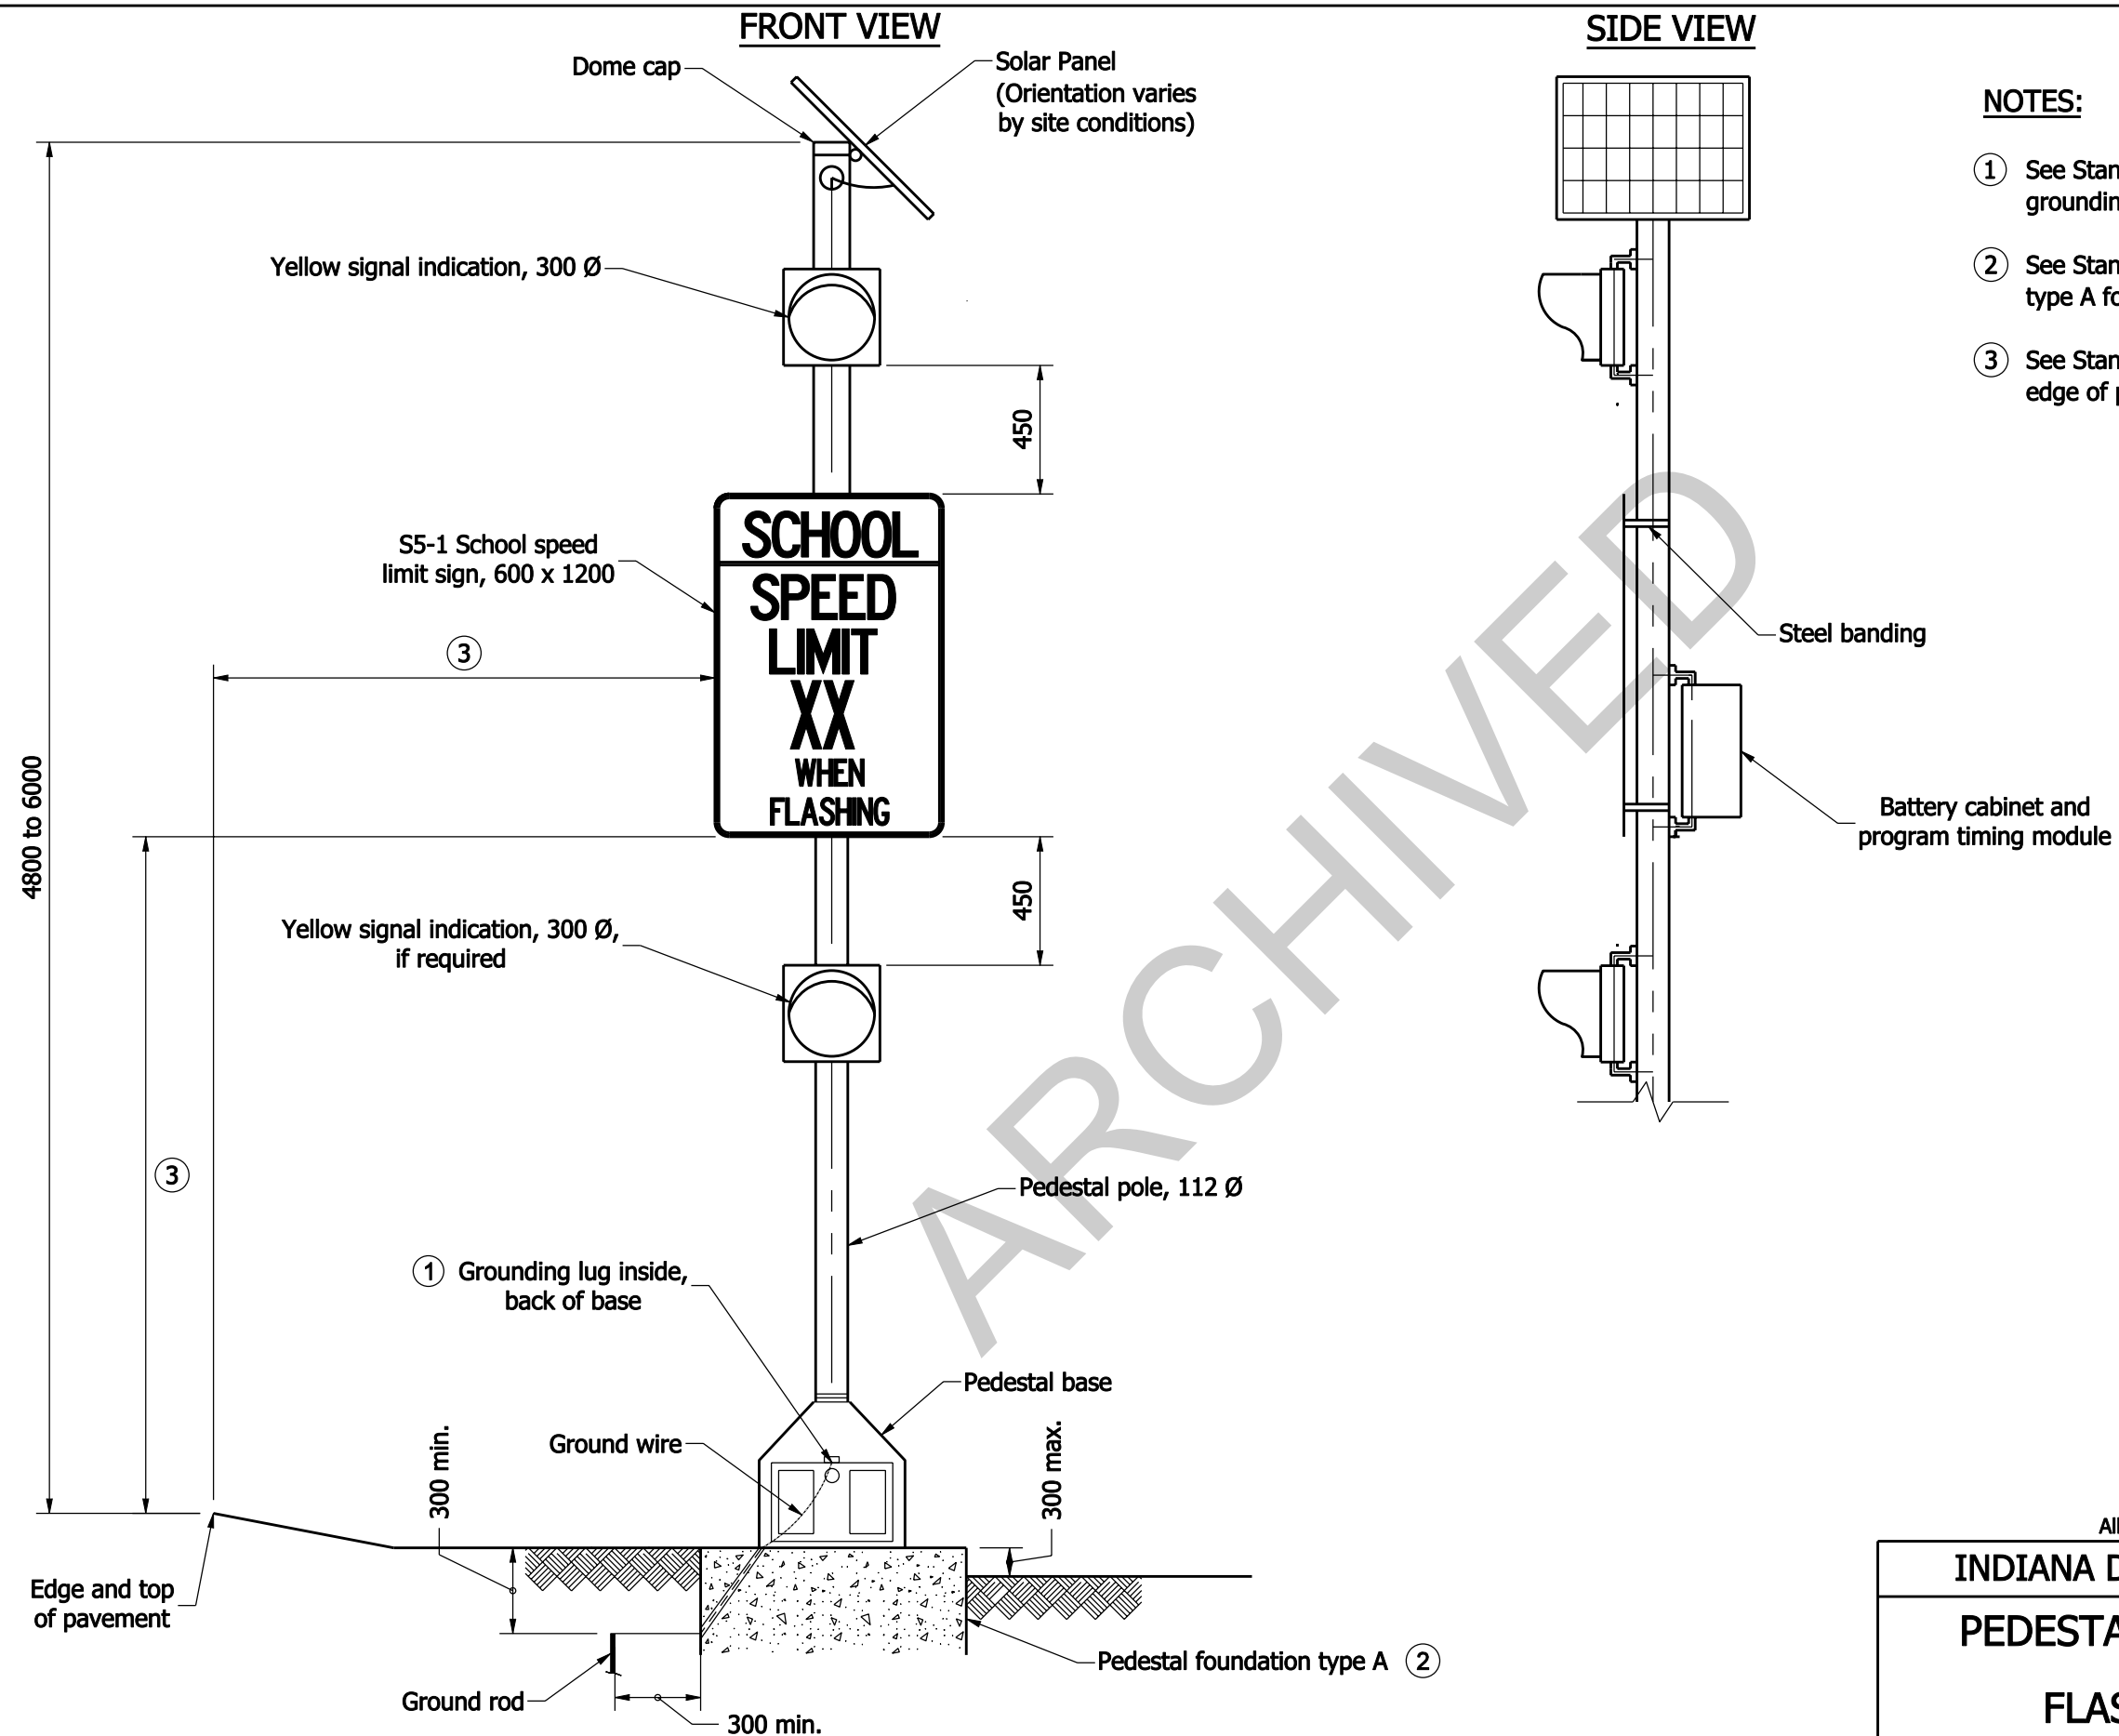
**NOTES:**

- ① See Standard Drawing 805-SGGR-03 for grounding lug details.
- ② See Standard Drawing 805-SGCF-03 for type A foundation details.
- ③ See Standard Drawing 802-SNPL-02 for edge of pavement offset and sign height.

All Dimensions are in mm unless otherwise specified.

INDIANA DEPARTMENT OF TRANSPORTATION

**PEDESTAL MOUNTED SOLAR POWERED
SCHOOL SPEED LIMIT
FLASHING BEACON ASSEMBLY**

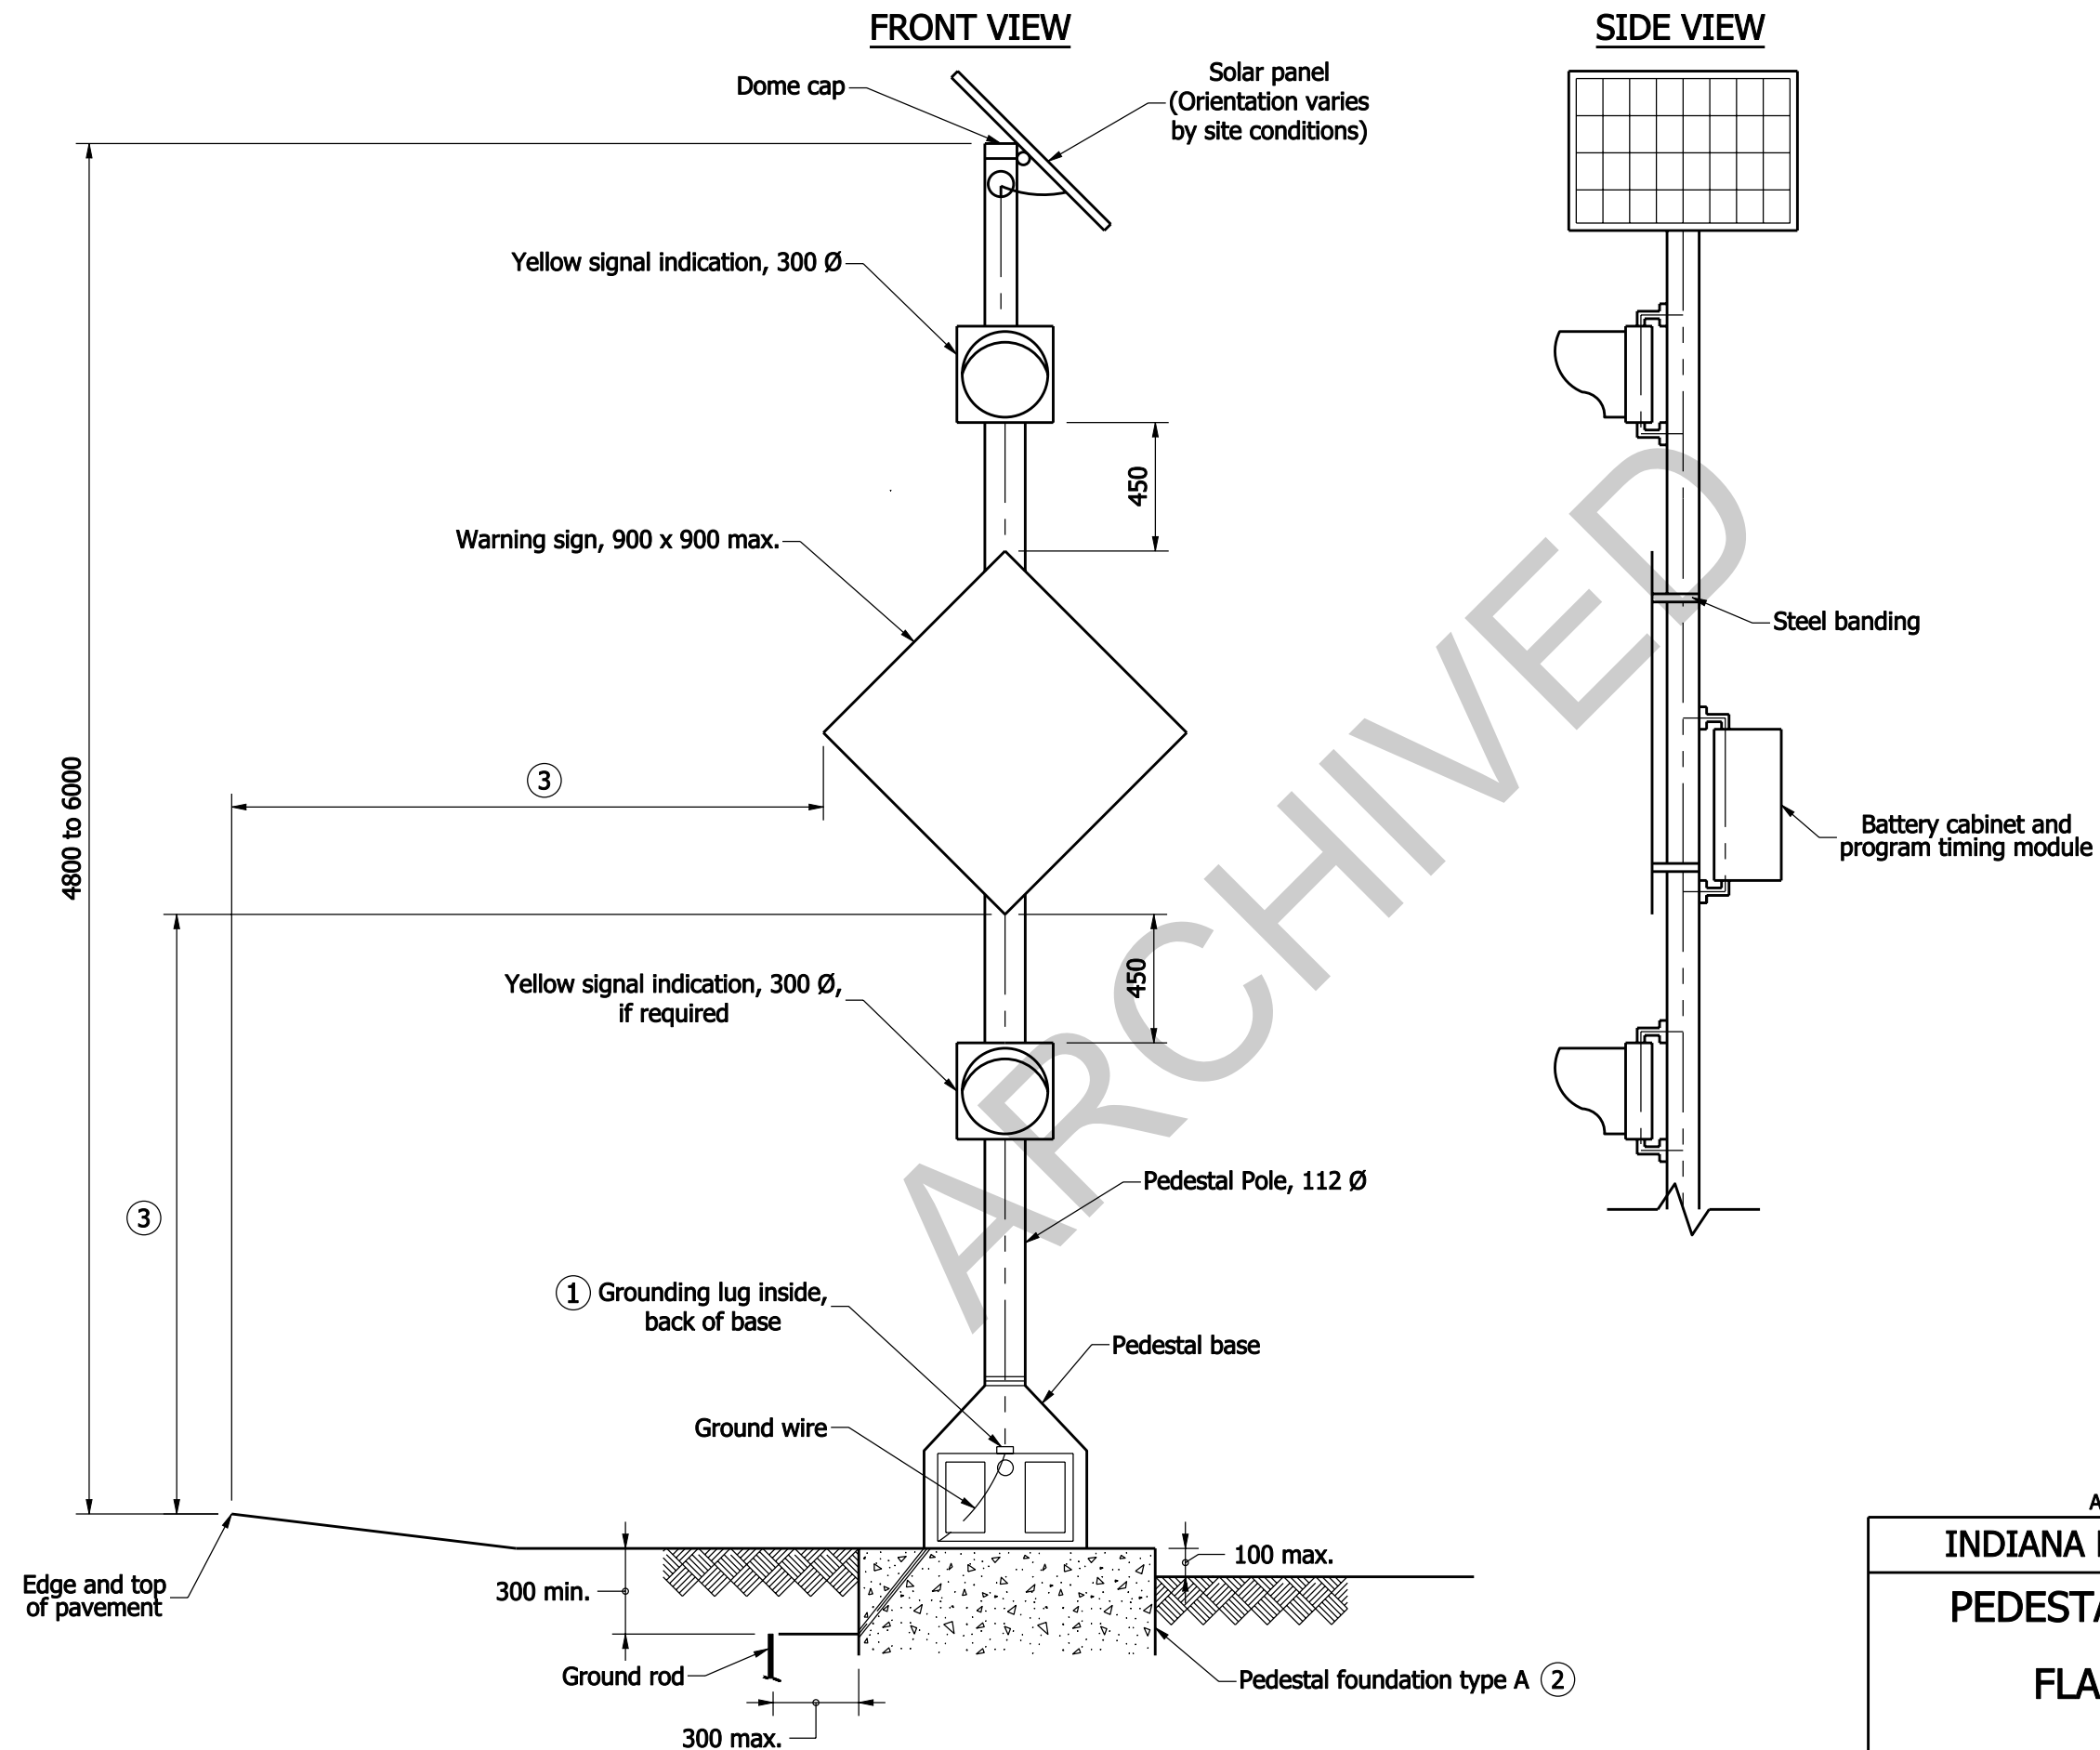

NOTES:

- ① See Standard Drawing 805-SGGR-03 for grounding lug details.
- ② See Standard Drawing 805-SGCF-03 for type A foundation details.
- ③ See Standard Drawing 802-SNPL-02 for edge of pavement offset and sign height.

All Dimensions are in mm unless otherwise specified.

INDIANA DEPARTMENT OF TRANSPORTATION

PEDESTAL MOUNTED SOLAR POWERED
WARNING SIGN
FLASHING BEACON ASSEMBLY