


**LEGEND**

- ① 140 lb/yd<sup>2</sup> HMA Surface Type A, on  
220 lb/yd<sup>2</sup> HMA Intermediate, Type A
- ② 6 in. Compacted Aggregate No. 53, Base
- ⑤ Width and Cross Slope as required
- ⑥ Subgrade treatment (3" subgrade excavated and  
replaced with 3" Coarse Aggregate No. 53)
- ⑦ Variable-Depth Compacted Aggregate Size No.53 or No.73

INDIANA DEPARTMENT OF TRANSPORTATION

HMA NONMOTORIZED-VEHICLE-USE FACILITY  
PAVEMENT SECTION  
ON ABANDONED-RAILROAD CORRIDOR

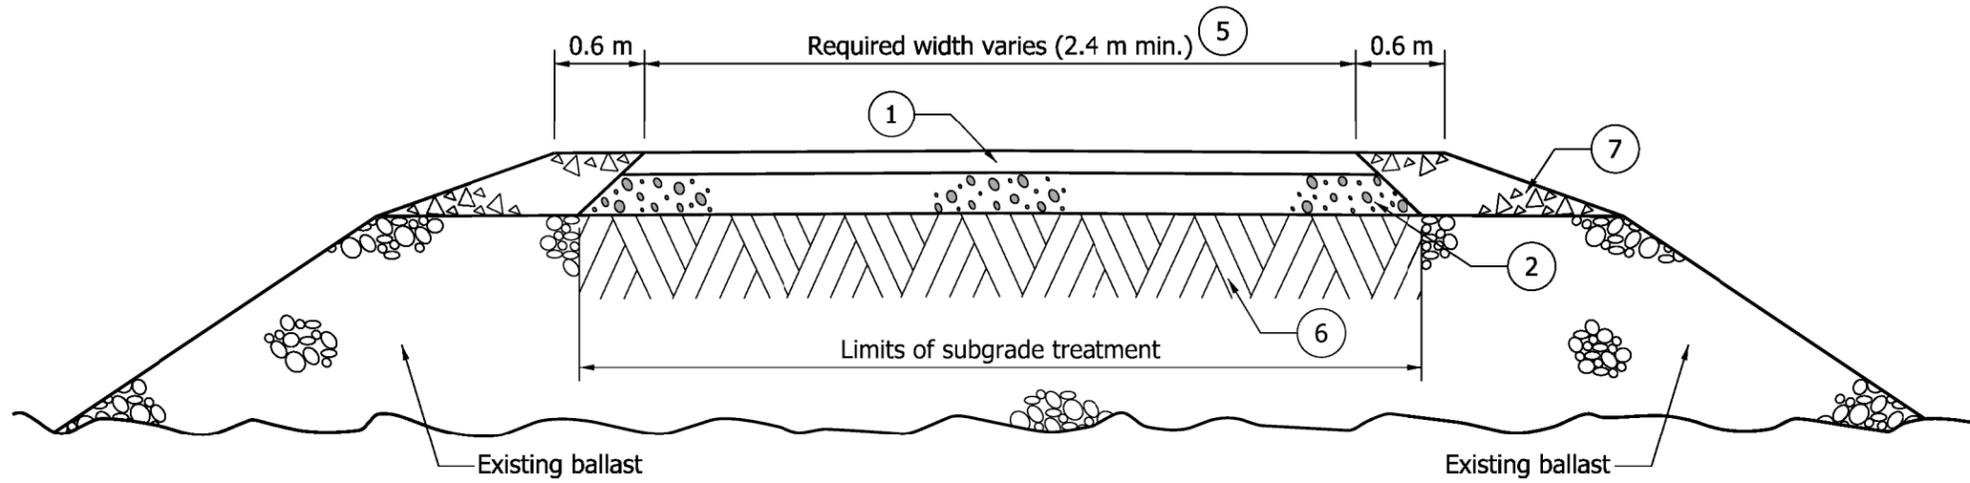

**LEGEND**

- ① 75 kg/m<sup>2</sup> HMA Surface Type A, on 120 kg/m<sup>2</sup> HMA Intermediate, Type A
- ② 150 Compacted Aggregate No. 53, Base
- ⑤ Width and Cross Slope as required
- ⑥ Subgrade treatment (75 subgrade excavated and replaced with 75 Coarse Aggregate No. 53)
- ⑦ Variable-Depth Compacted Aggregate Size No.53 or No.73

All Dimensions are in mm unless otherwise specified.

INDIANA DEPARTMENT OF TRANSPORTATION

HMA NONMOTORIZED-VEHICLE-USE FACILITY  
PAVEMENT SECTION  
ON ABANDONED-RAILROAD CORRIDOR