


400-R-448D

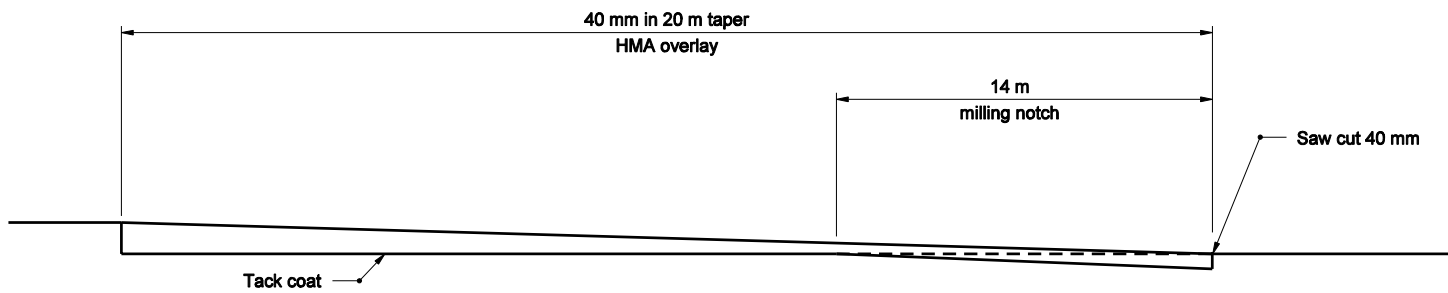


TERMINATION OF MAINLINE PAVEMENT TREATMENT

All Dimension are in mm unless otherwise specified

INDIANA DEPARTMENT OF TRANSPORTATION

TERMINATION OF MAINLINE
PAVEMENT TREATMENT

E 400-R-448D

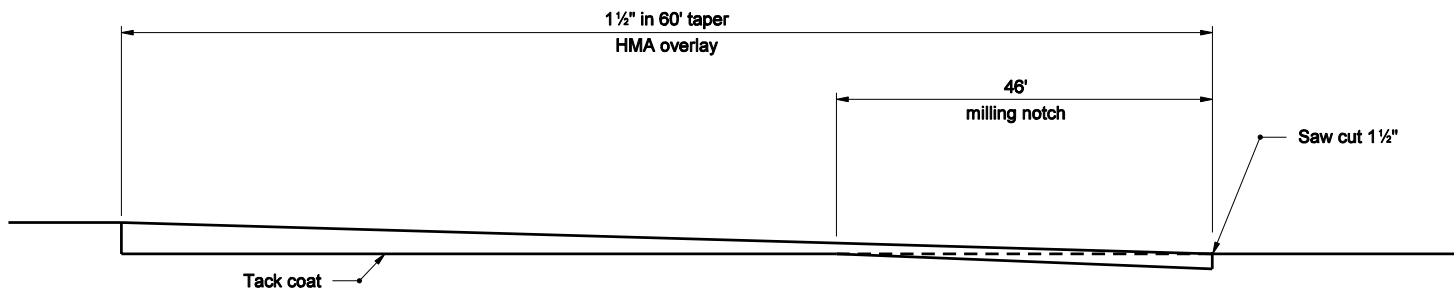

TERMINATION OF MAINLINE PAVEMENT TREATMENT

INDIANA DEPARTMENT OF TRANSPORTATION

TERMINATION OF MAINLINE
PAVEMENT TREATMENT