


400-R-449D

Notes

- ① 1 m or wider as necessary to feather to existing grade
- 2. Pavement wedge to be centered on center line of drive.

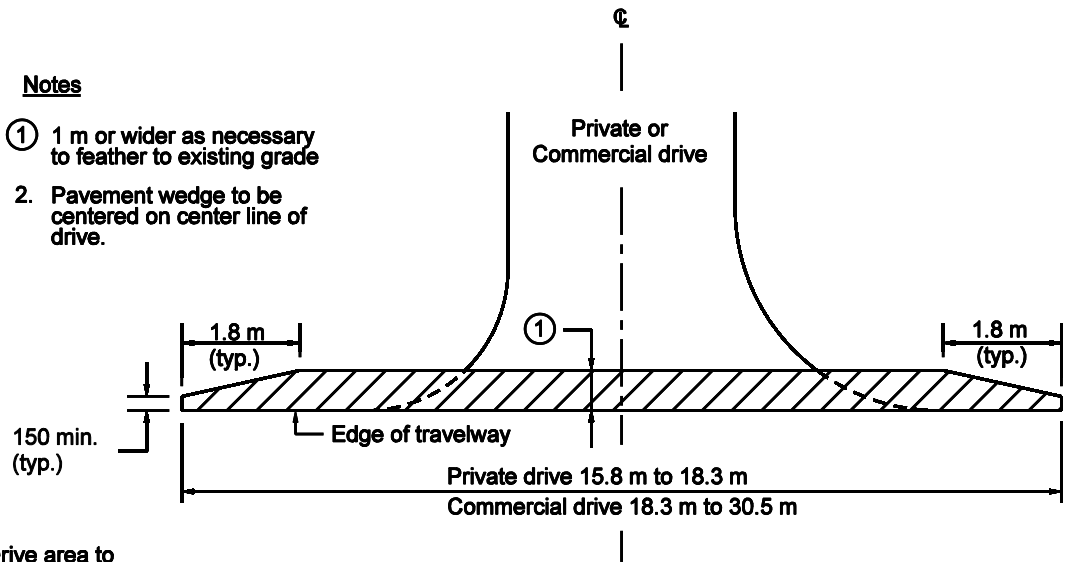

 Drive area to be treated with HMA for Approaches

PRIVATE OR COMMERCIAL DRIVE

All Dimension are in mm unless otherwise specified


INDIANA DEPARTMENT OF TRANSPORTATION

PAVEMENT WEDGE LIMITS

E 400-R-449D

Notes

- ① 3 ft. or wider as necessary to feather to existing grade
- 2. Pavement wedge to be centered on center line of drive.

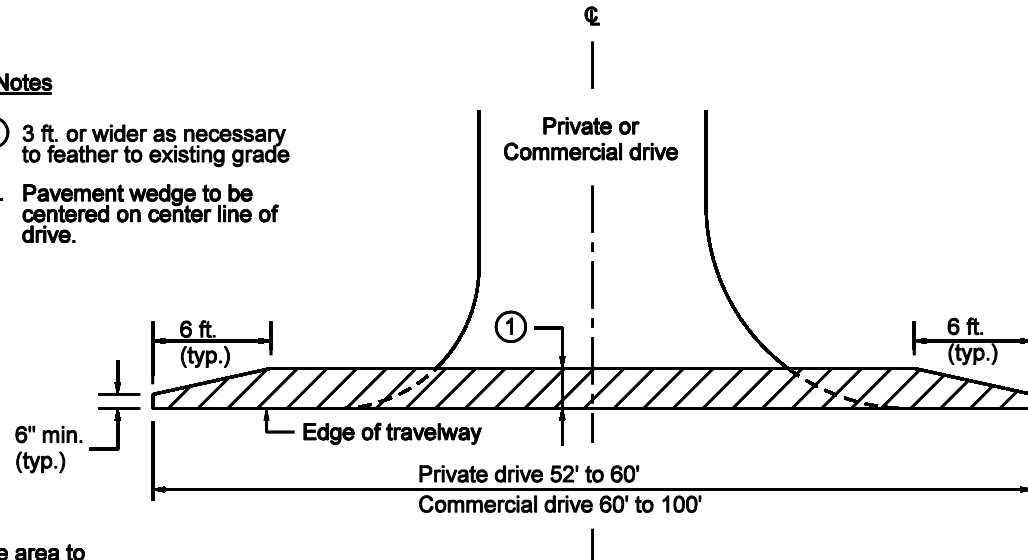

 Drive area to be treated with HMA for Approaches

PRIVATE OR COMMERCIAL DRIVE

INDIANA DEPARTMENT OF TRANSPORTATION

PAVEMENT WEDGE LIMITS