


609-BRJT-01

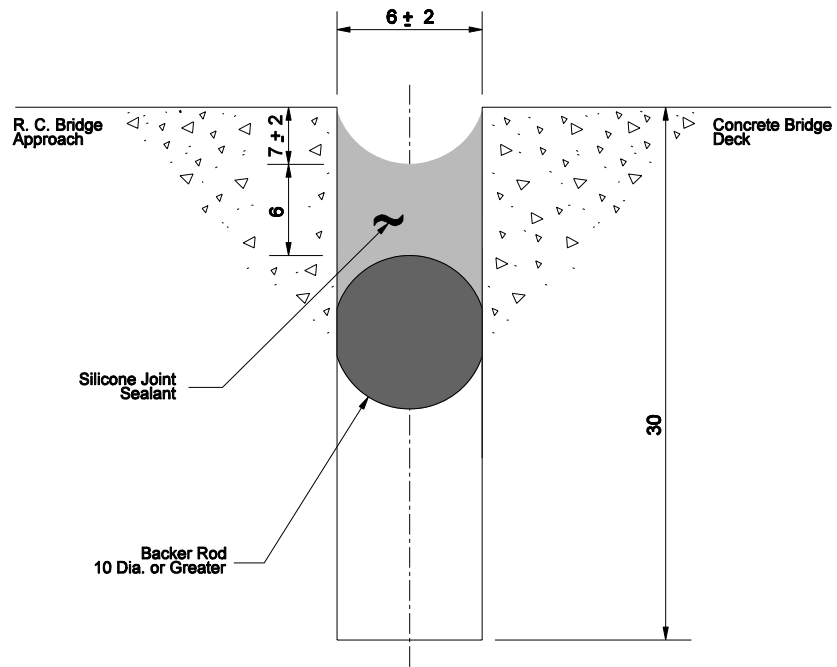

NOTES


1. See Standard Drawing 609-RCBA-07 for joint location

All Dimension are in mm unless otherwise specified

INDIANA DEPARTMENT OF TRANSPORTATION

TYPE 1-A
JOINT

E 609-BRJT-01

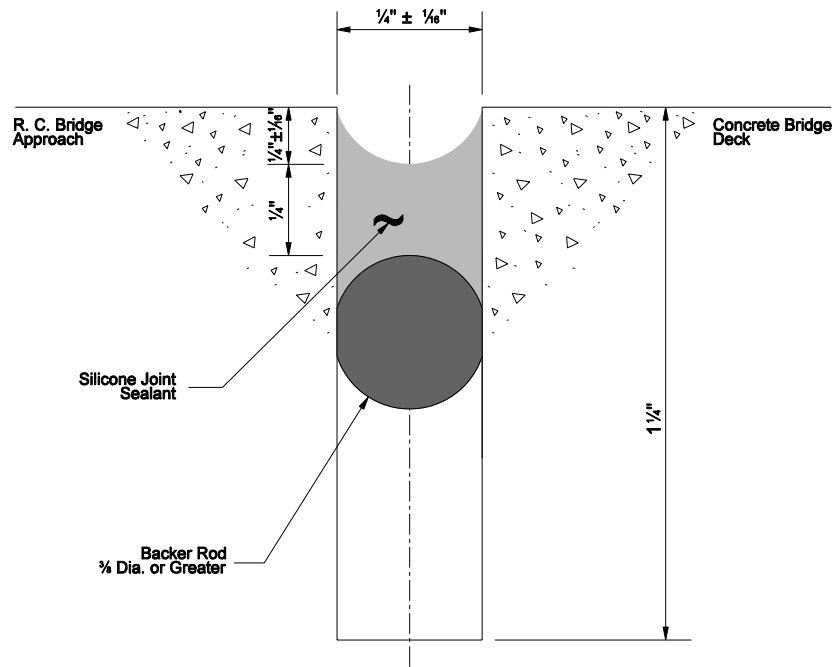

NOTES

1. See Standard Drawing E-609-RCBA-07 for joint location

INDIANA DEPARTMENT OF TRANSPORTATION

TYPE 1-A
JOINT