



609-RCBA-03

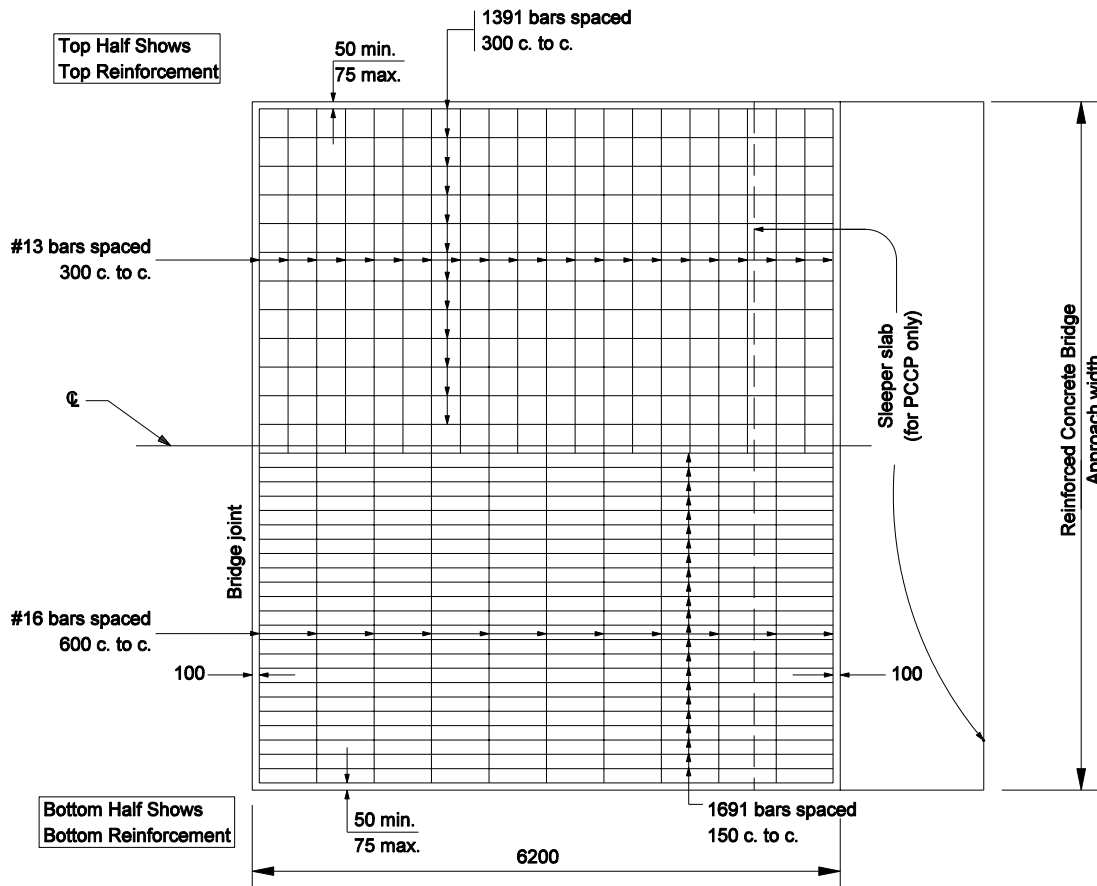

REINFORCEMENT DETAIL FOR SQUARE APPROACH

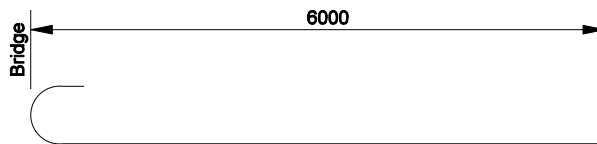

1391 x 6160  
1691 x 6180

**NOTE**


1. See Standard Drawing 609-RCBA-05 for Bill of Materials.
2. All reinforcing bars shall be epoxy coated.

All Dimension are in mm unless otherwise specified

INDIANA DEPARTMENT OF TRANSPORTATION

REINFORCED CONCRETE  
BRIDGE APPROACH


E 609-RCBA-03

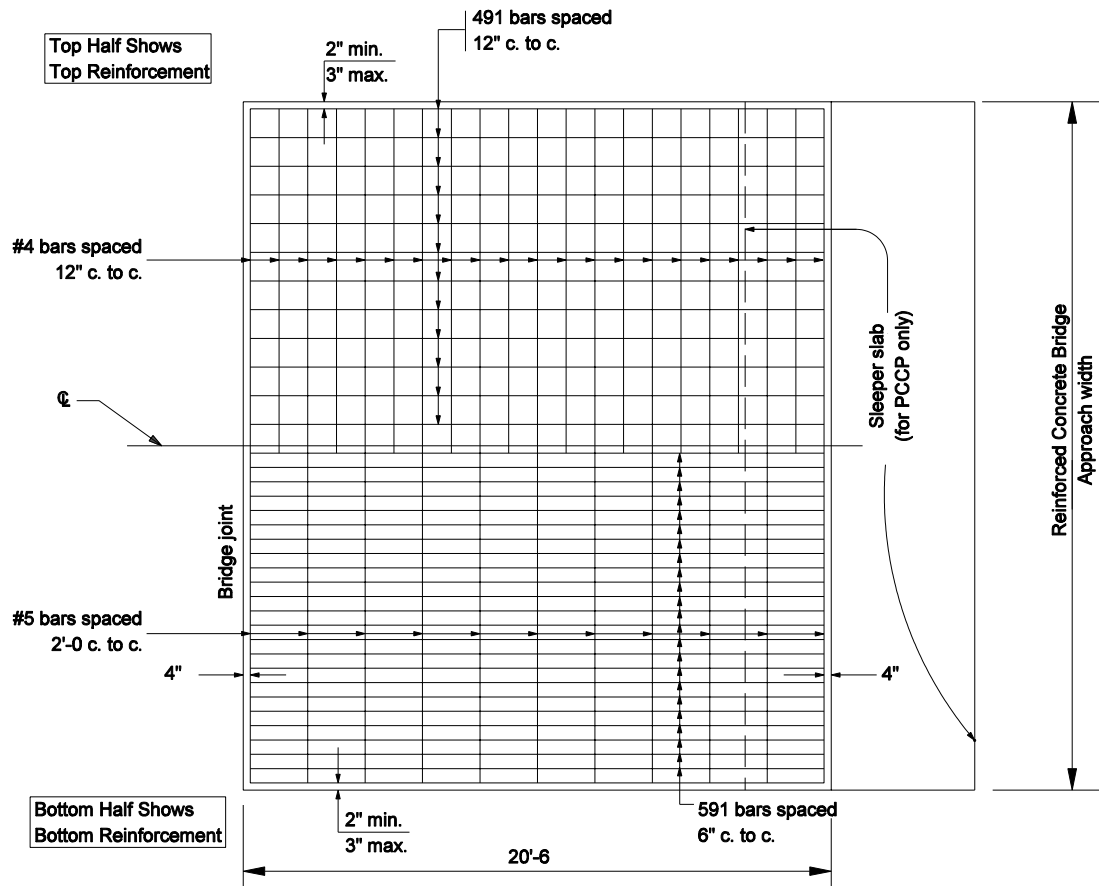

**NOTE**

1. See Standard Drawing E 609-RCBA-05 for Bill of Materials.
2. All reinforcing bars shall be epoxy coated.

**REINFORCEMENT DETAIL FOR SQUARE APPROACH**

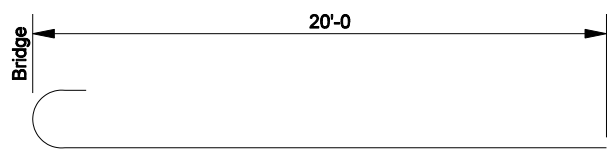

491 X 20'-6  
591 x 20'-7

INDIANA DEPARTMENT OF TRANSPORTATION  
**REINFORCED CONCRETE  
BRIDGE APPROACH**