

**PAVEMENT LEDGE DETAIL**

**NOTES:**


1. See Standard Drawing 609-BRJT-01 for Type 1A joint details.
- ② 250 if design year AADT < 1000  
300 if design year AADT ≥ 1000  
or match thickness of concrete approach pavement if thicker than 300
- ③ Flowable backfill if slab bridge.

**LEGEND**

⊠ 13 mm Expanded Polystyrene

All Dimension are in mm unless otherwise specified

INDIANA DEPARTMENT OF TRANSPORTATION  
**REINFORCED CONCRETE BRIDGE  
 APPROACH  
 PAVEMENT LEDGE DETAIL**

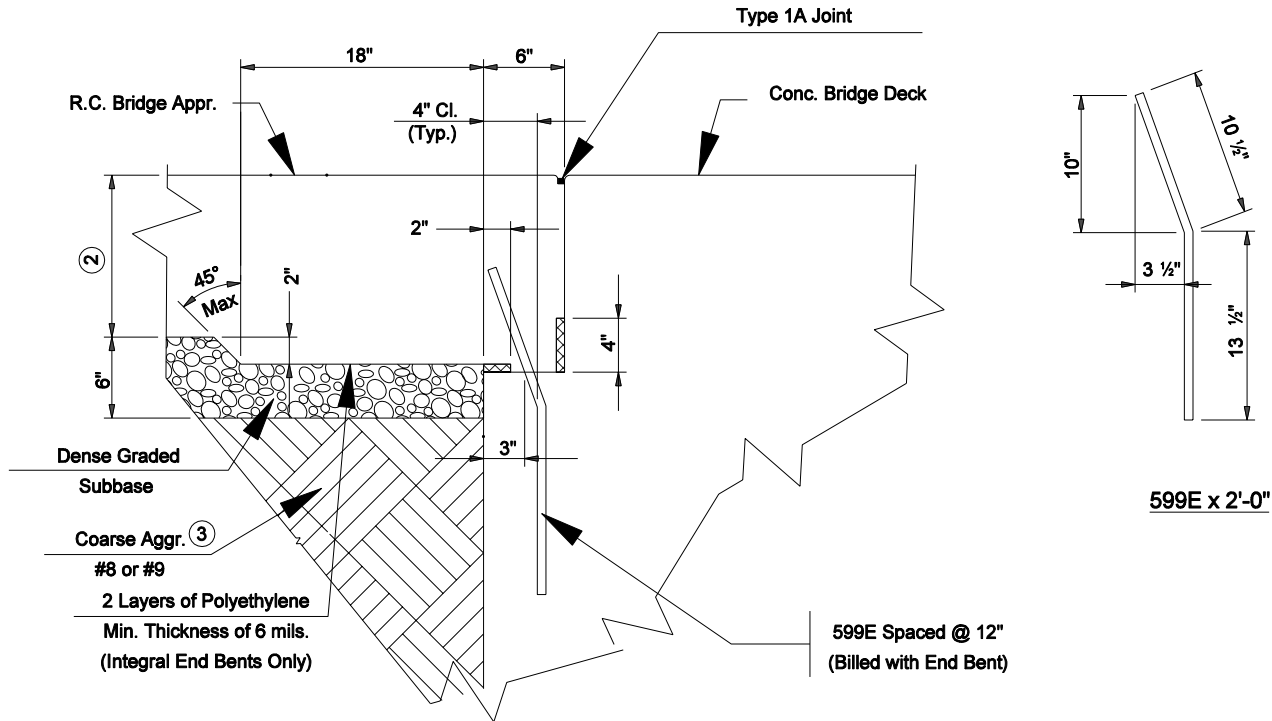

**PAVEMENT LEDGE DETAIL**

**NOTES:**

1. See Standard Drawing E-609-BRJT-01 for Type 1A joint details.
- ② 10" if design year AADT < 1000  
12" if design year AADT ≥ 1000  
or match thickness of concrete approach pavement if thicker than 12"
- ③ Flowable backfill if slab bridge.

**LEGEND**

⊠ 13 mm Expanded Polystyrene

INDIANA DEPARTMENT OF TRANSPORTATION  
**REINFORCED CONCRETE BRIDGE  
 APPROACH  
 PAVEMENT LEDGE DETAIL**