



OVERHEAD BALANCED CANTILEVERS

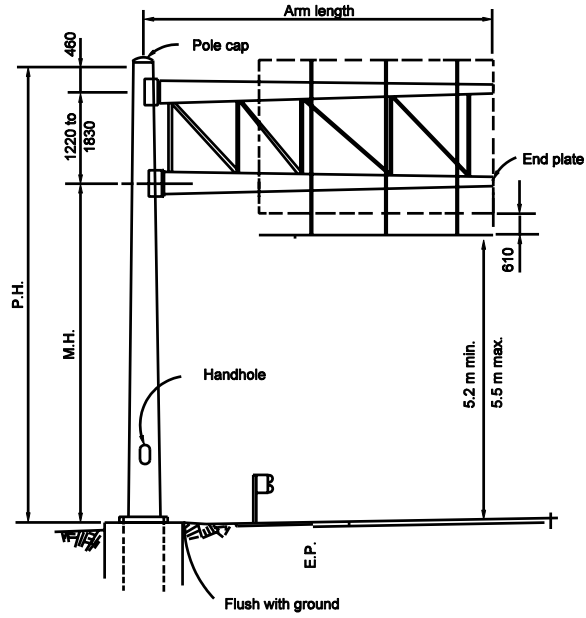

**CANTILEVER
(DOUBLE MASTARM)**

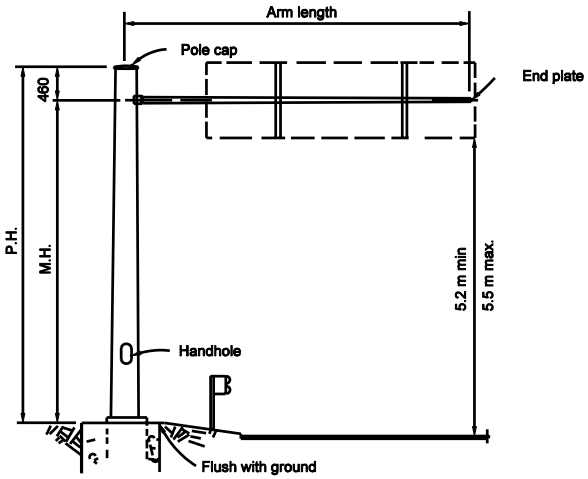

**CANTILEVER
(SINGLE MASTARM)**

NOTE:


For additional cantilever sign details see Standard Drawings 802-SNOC-02 thru-05.

All Dimension are in mm unless otherwise specified


INDIANA DEPARTMENT OF TRANSPORTATION

OVERHEAD CANTILEVER SIGNS


E 802-SNOC-01

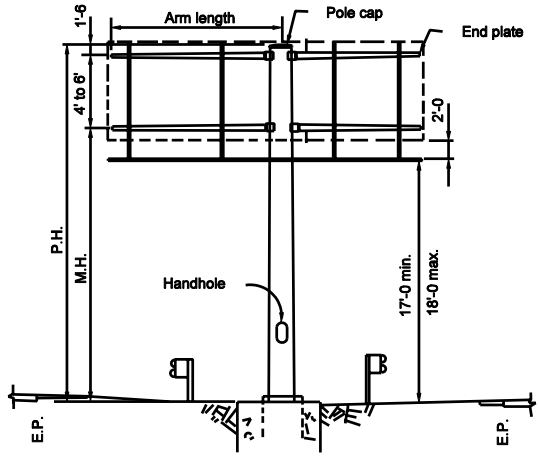

OVERHEAD BALANCED CANTILEVERS

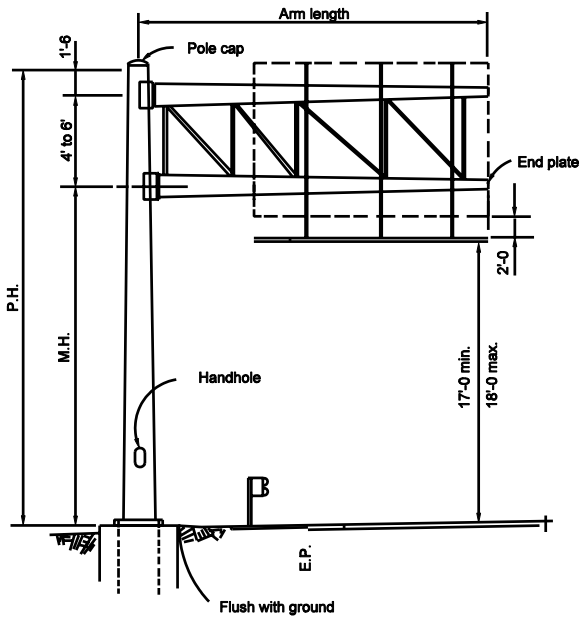

CANTILEVER
(DOUBLE MASTARM)

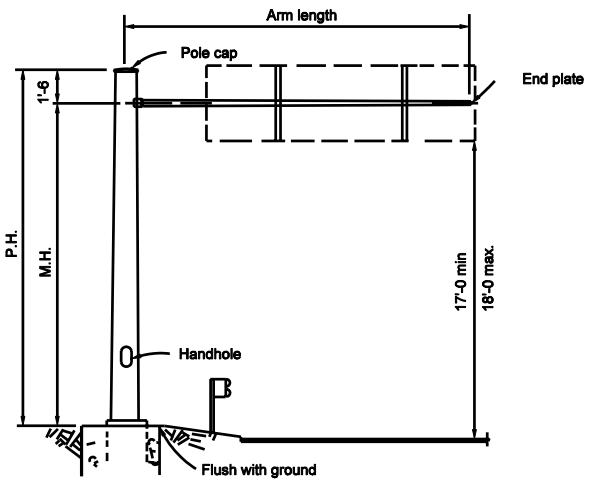

CANTILEVER
(SINGLE MASTARM)

NOTE:

For additional cantilever sign details see Standard Drawings E 802-SNOC-02 thru-05.

INDIANA DEPARTMENT OF TRANSPORTATION
OVERHEAD CANTILEVER SIGNS