




GROUNDING CONNECTION

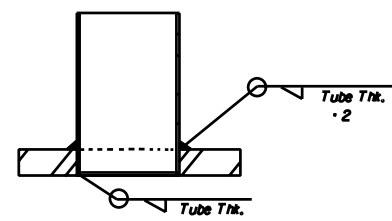


**COLUMN - TO BASE PLATE OR
MAST - ARM - TO - FLANGE - PLATE
SOCKET CONNECTIONS**

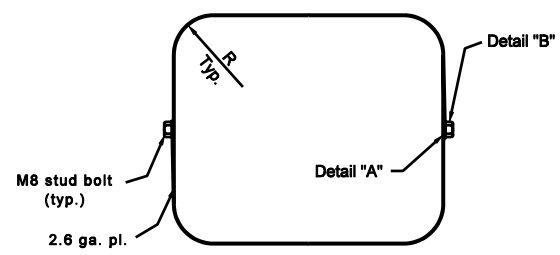


SKIRT DETAIL

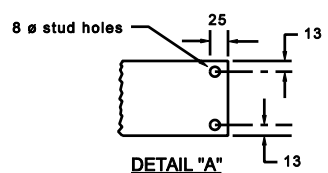


DETAIL "A"

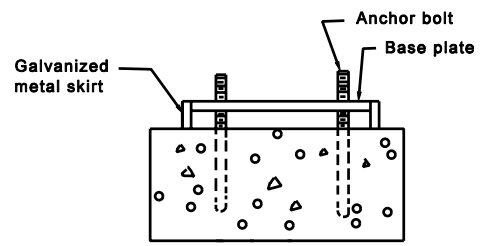

GALVANIZED METAL COVER

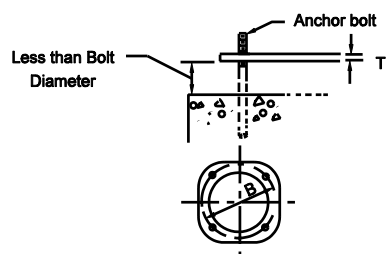

BASE PLATE

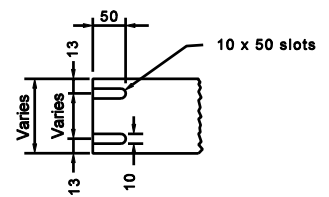


DETAIL "B"

All Dimension are in mm unless otherwise specified


INDIANA DEPARTMENT OF TRANSPORTATION

OVERHEAD SIGN DETAILS


802-SNOC-05

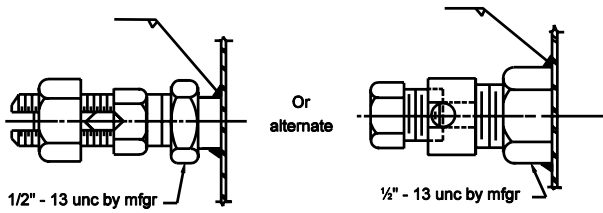


GROUNDING CONNECTION

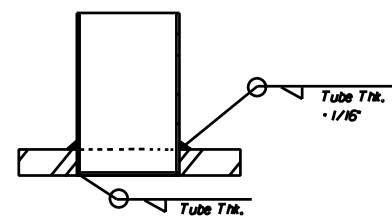


**COLUMN - TO BASE PLATE OR
MAST - ARM - TO - FLANGE - PLATE
SOCKET CONNECTIONS**

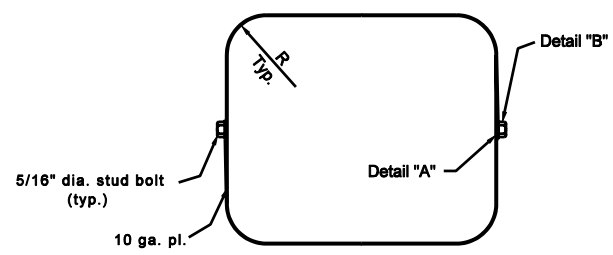


SKIRT DETAIL

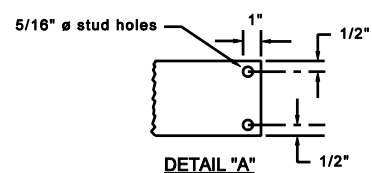


DETAIL "A"

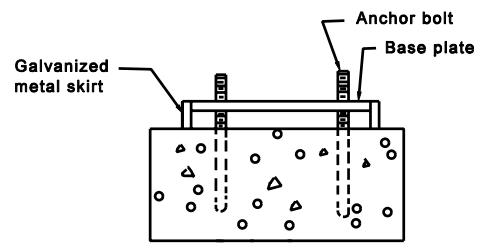

GALVANIZED METAL COVER

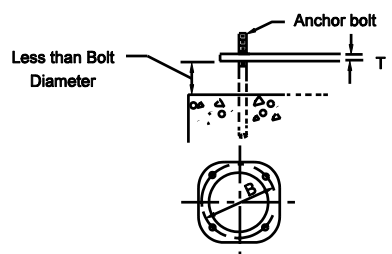

BASE PLATE

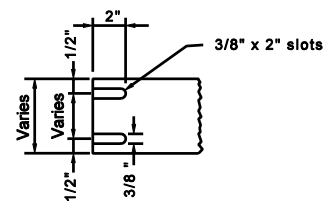

DETAIL "B"

E 802-SNOC-05

INDIANA DEPARTMENT OF TRANSPORTATION

OVERHEAD SIGN DETAILS