



**3/4 IN. STAINLESS STEEL U-BOLT DETAIL**

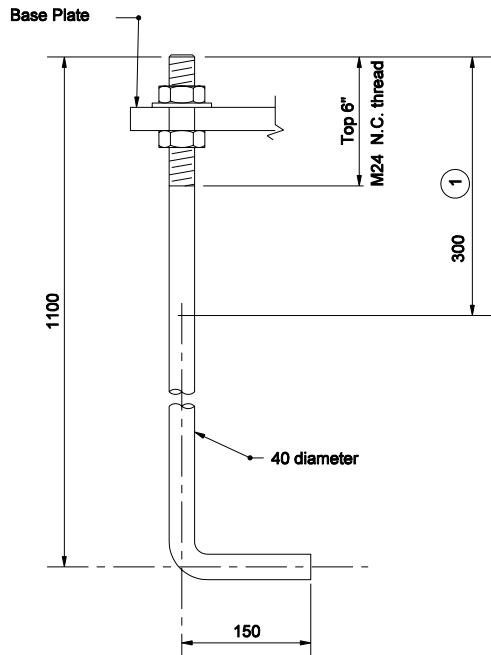


**ANCHOR BOLT DETAIL**

**NOTES:**

- ① After threading, coat or mechanically galvanize as required.

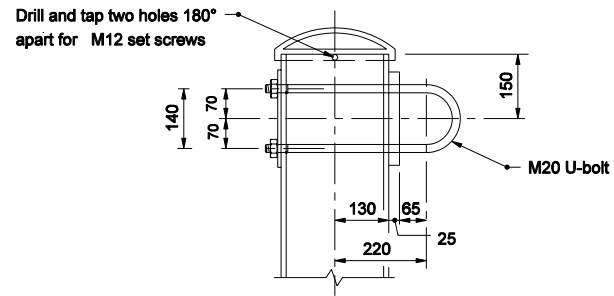

**UPPER CHORD CONNECTION DETAIL**

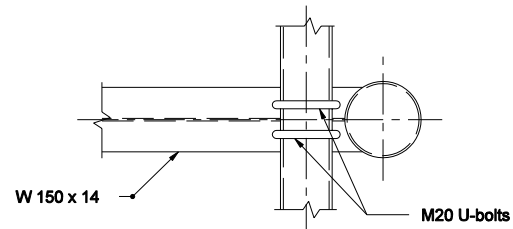


**LOWER CHORD CONNECTION DETAIL**


All Dimension are in mm unless otherwise specified

INDIANA DEPARTMENT OF TRANSPORTATION


ALUMINUM STRUCTURE  
BOLT DETAILS

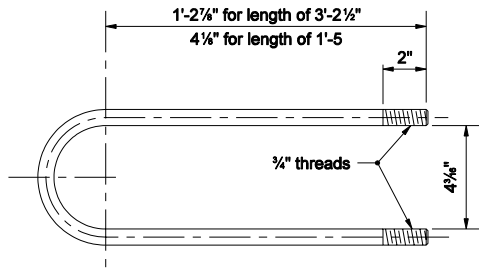


**3/4 IN. STAINLESS STEEL U-BOLT DETAIL**

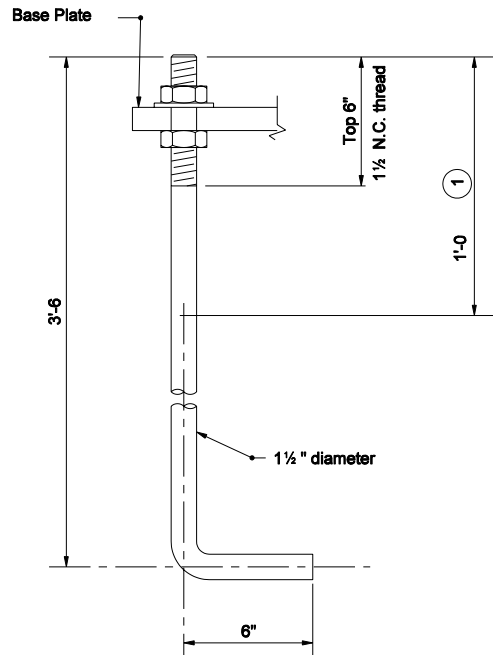

**ANCHOR BOLT DETAIL**

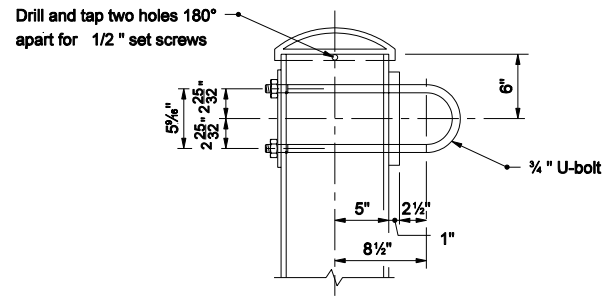

**UPPER CHORD CONNECTION DETAIL**

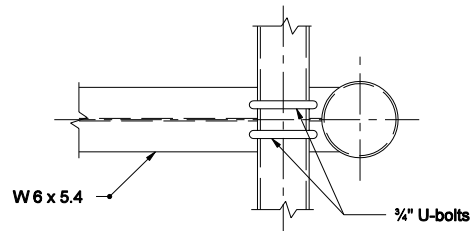

**LOWER CHORD CONNECTION DETAIL**

**NOTES:**

- ① After threading, coat or mechanically galvanize as required.