



NOTES

- ① See Standard Drawing 505-CCPJ-06 for joint seal details.
- 2. Saw cuts and joint seal shall be omitted if PCCP is to be overlaid.


| DOWEL BAR SIZES | |
|-----------------------|----------------------------|
| Pavement Thickness, D | Minimum Dowel Bar Diameter |
| Less than 225 | 25 |
| 225 through 300 | 32 |
| Greater than 300 | 38 |

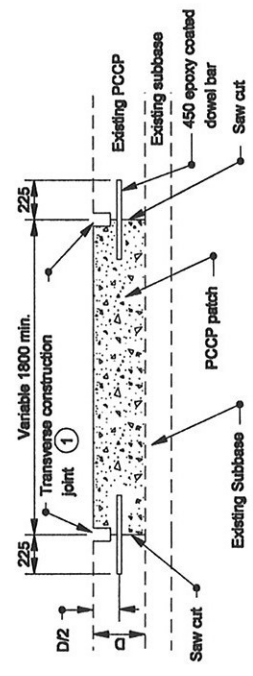

SECTION A-A

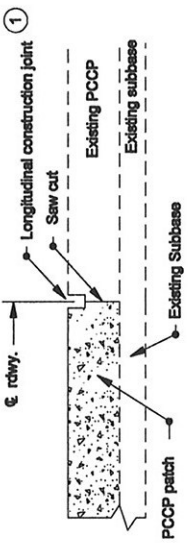


SECTION B-B

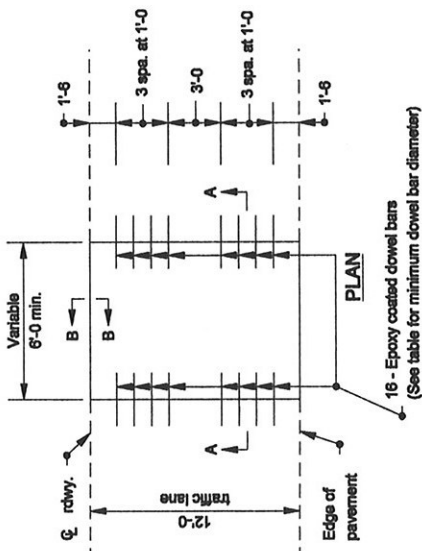


NOTES

- 1 See Standard Drawing E 503-CCPJ-06 for joint seal details.
- 2 Saw cuts and joint seal shall be omitted if PCCP is to be overlaid.

| DOWEL BAR SIZES | |
|-----------------------|----------------------------|
| Pavement Thickness, D | Minimum Dowel Bar Diameter |
| Less than 8" | 1" |
| 8" through 12" | 1 1/4" |
| Greater than 12" | 1 1/2" |

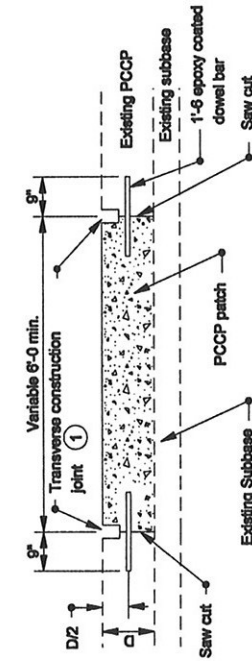

SECTION A-A

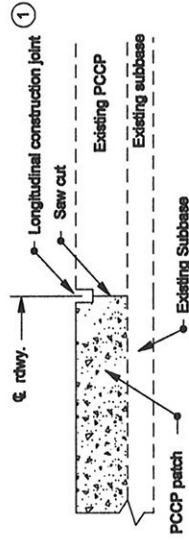

SECTION B-B