



# TYPICAL POLYMER MODIFIED ASPHALT JOINT SYSTEM

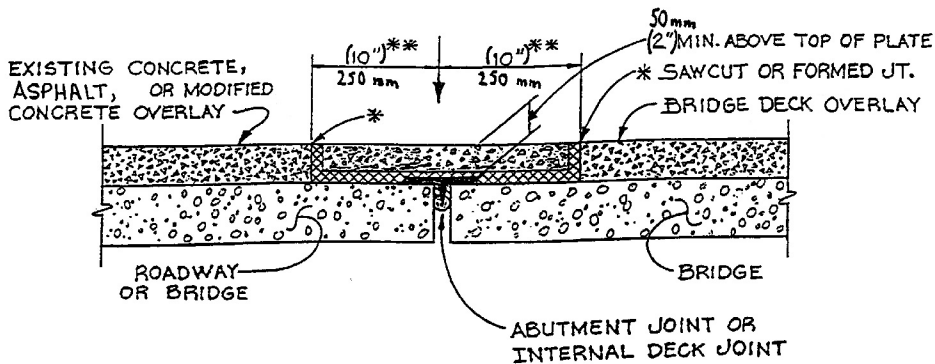

\*\* OR AS INDICATED IN THE PLANS

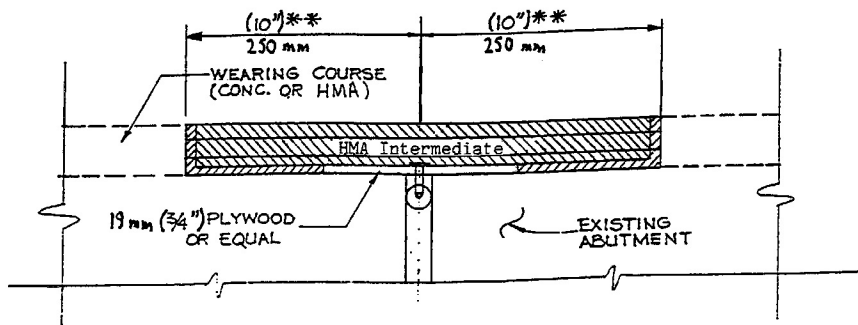

## TYPICAL INSTALLATION

- TEMPORARY FILLER FOR MAINTENANCE OF TRAFFIC
- BOND BREAKER IF REQUIRED FOR MAINTENANCE OF TRAFFIC MAYBE EXPANSION PAPER OR ROOFING FELT.