


805-T-156d

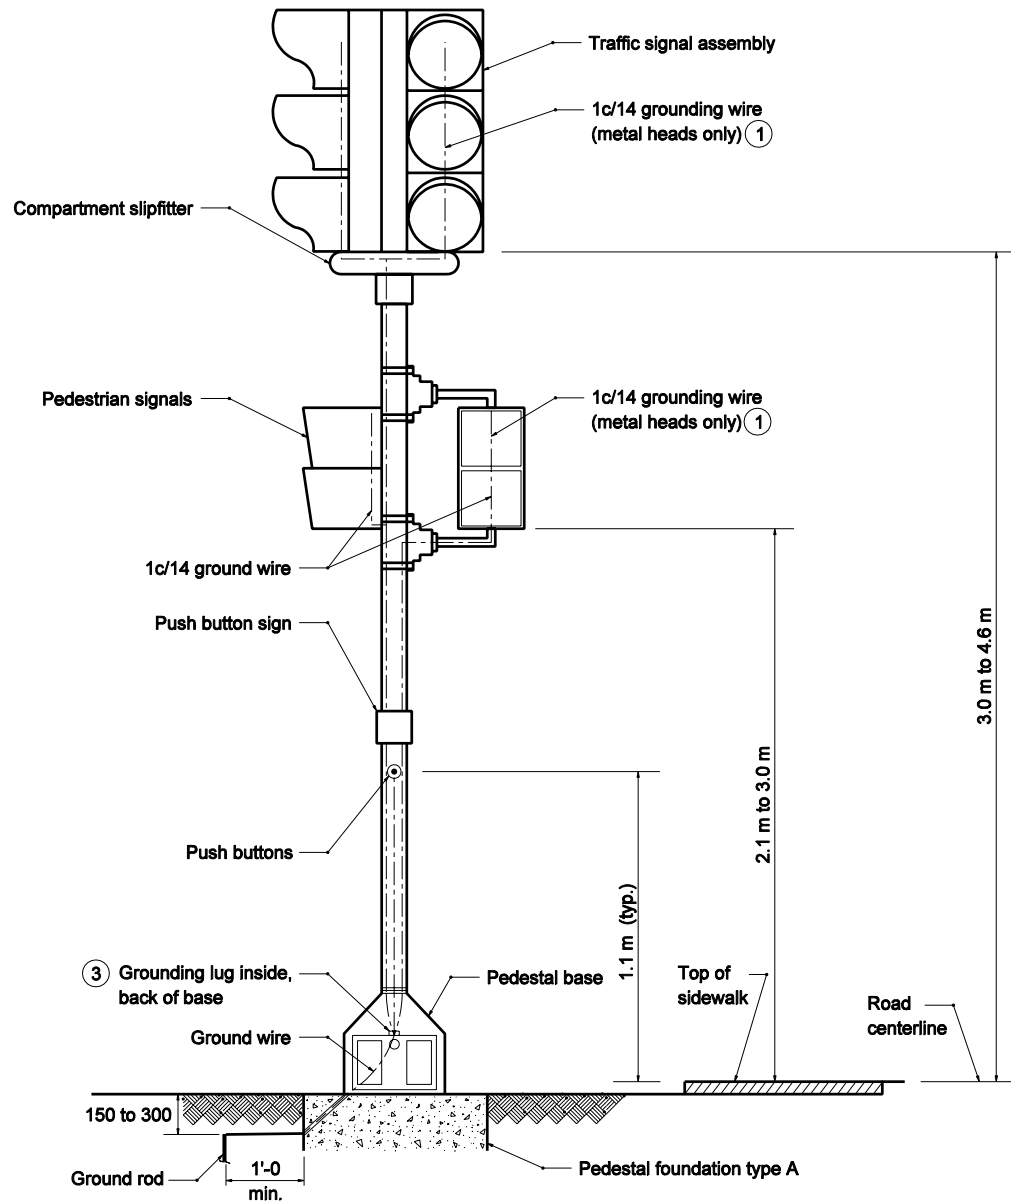

GENERAL NOTES

- ① On metal signal heads grounding wire shall connect each signal head and the bottom grounding bushing of the assembly to the grounding lug.
2. Single conductor (hookup) shall be used from slipfitter terminal block to signal indications.
- ③ See Standard Drawing 805-SGGR-03 for grounding lug details.


All dimensions are in mm unless otherwise specified

INDIANA DEPARTMENT OF TRANSPORTATION

PEDESTAL MOUNTED
SIGNAL INDICATIONS

4-13-06

E 805-T-156d

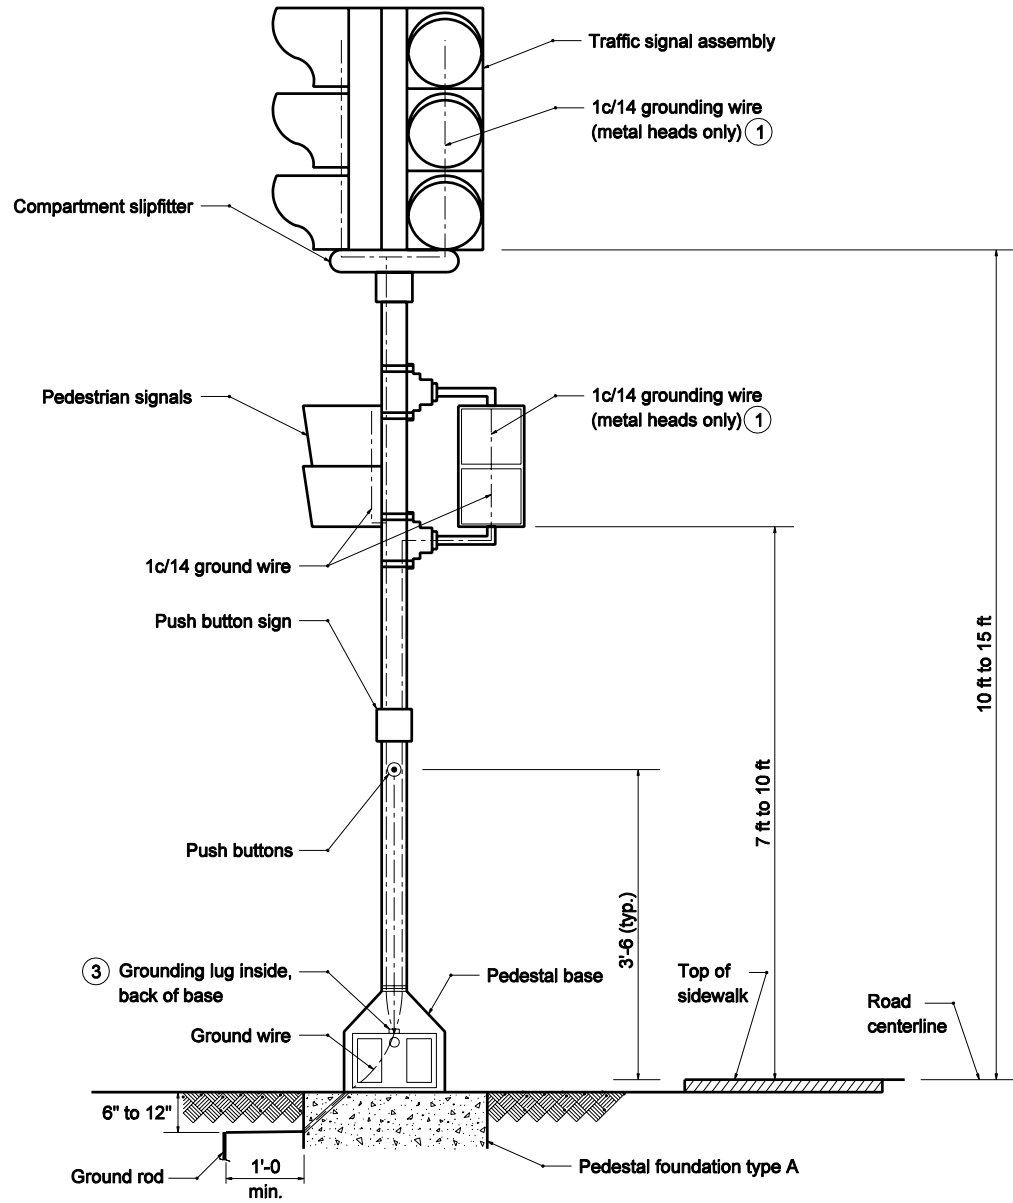

GENERAL NOTES

- ① On metal signal heads grounding wire shall connect each signal head and the bottom grounding bushing of the assembly to the grounding lug.
2. Single conductor (hookup) shall be used from slipfitter terminal block to signal indications.
- ③ See Standard Drawing E 805-SGGR-03 for grounding lug details.

INDIANA DEPARTMENT OF TRANSPORTATION

PEDESTAL MOUNTED
SIGNAL INDICATIONS

4-13-06