

Note:  
Center MCC about the Roadway Centerline.

**Notes:**

1. Place Milled Centerline Corrugations in accordance with the table below:

Roadway Description	Typical Drawing Detail
Roadway with 11 feet or greater lane width and minimum of 3 feet of paved shoulder.	Detail #1
Roadway with 11 feet lane width and less than 3 feet of paved shoulder.	Detail #2


2. See Sheet 2 of 2 for corrugation placement at intersections and driveways.

INDIANA DEPARTMENT OF TRANSPORTATION


MILLED CENTERLINE CORRUGATIONS, MCC

Notes:

- 1. See Sheet 1 of 2 for corrugation milling patterns and details.

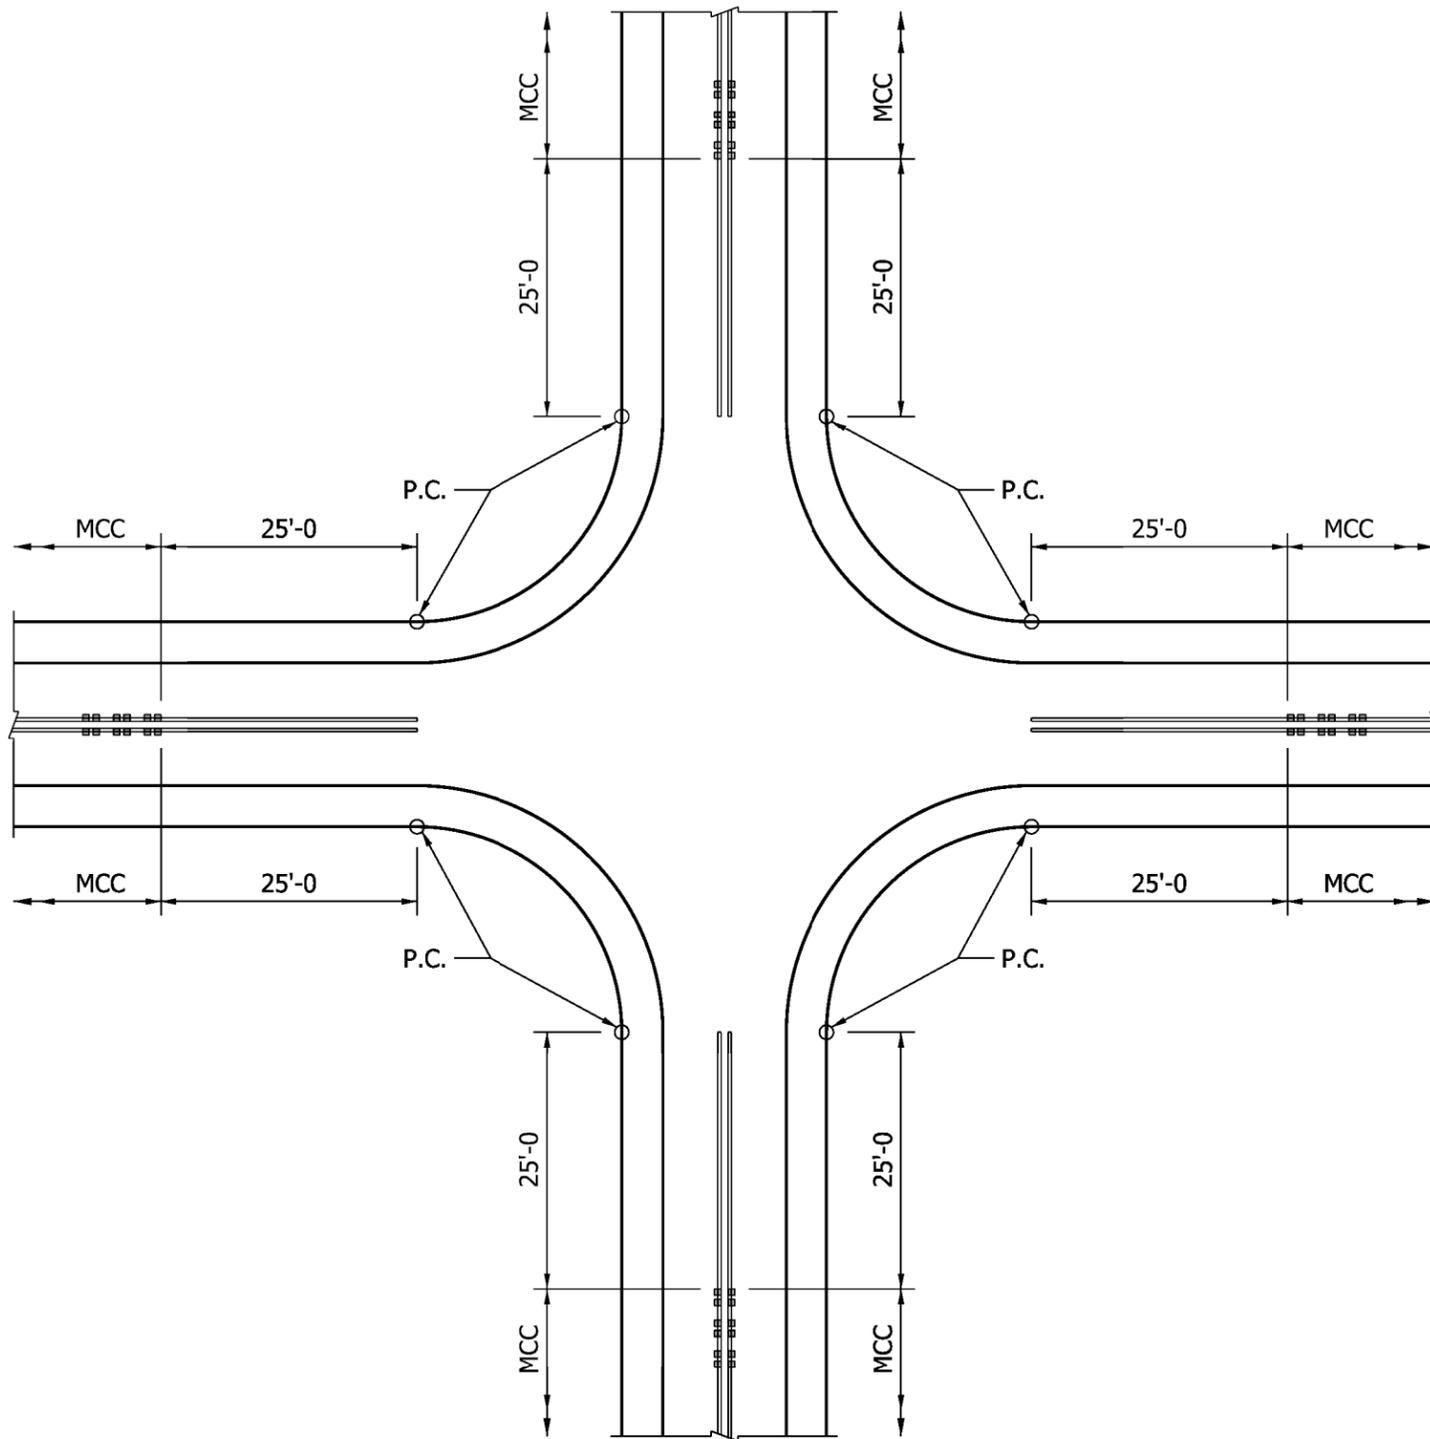

TYPICAL INTERSECTION DETAIL

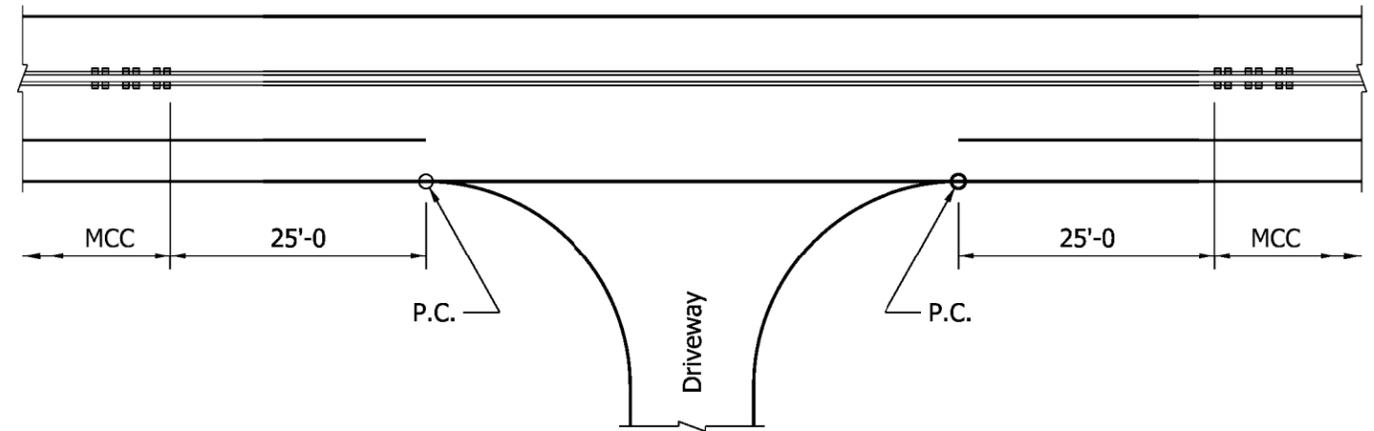

TYPICAL DRIVEWAY DETAIL

INDIANA DEPARTMENT OF TRANSPORTATION

MILLED CENTERLINE CORRUGATIONS, MCC  
AT INTERSECTIONS AND DRIVEWAYS