
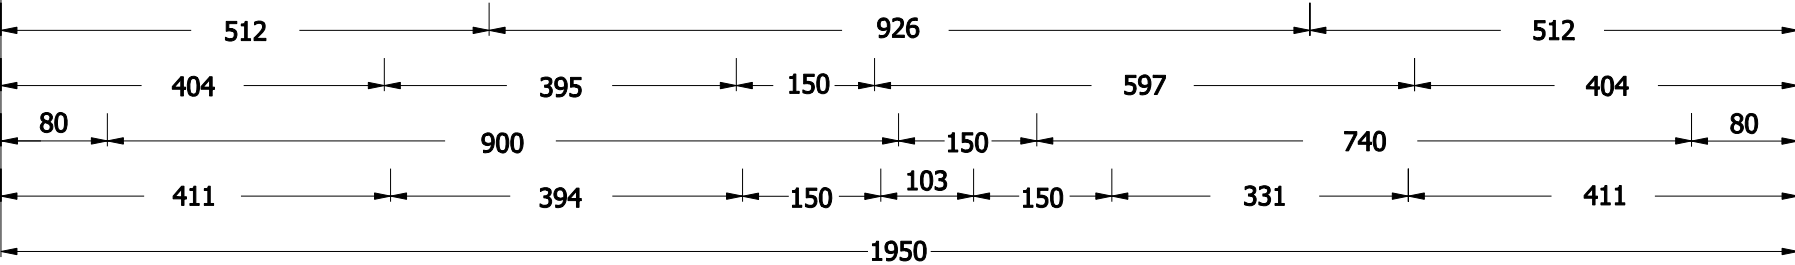


801-R-542D

Speeding
Max \$1000
Reckless Driving
Max 8 Yrs

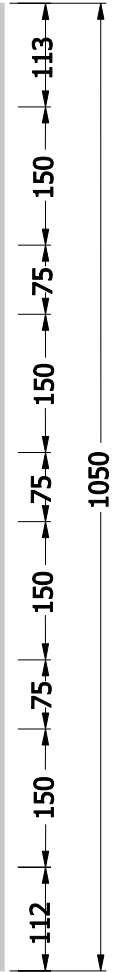

6 D UPPER AND LOWER; 57 Radius, 22 Border, 16 Indent, Black on Orange;
 [Speeding] D; [Max \$1000] D; [Reckless Driving] D; [Max 8 Yrs] D;


XG 20-7

All Dimensions are in mm unless otherwise specified.

INDIANA DEPARTMENT OF TRANSPORTATION
 WORKSITE ADDED
 PENALTY SIGN 1950 x 1050

9-03-07

E 801-R-542D

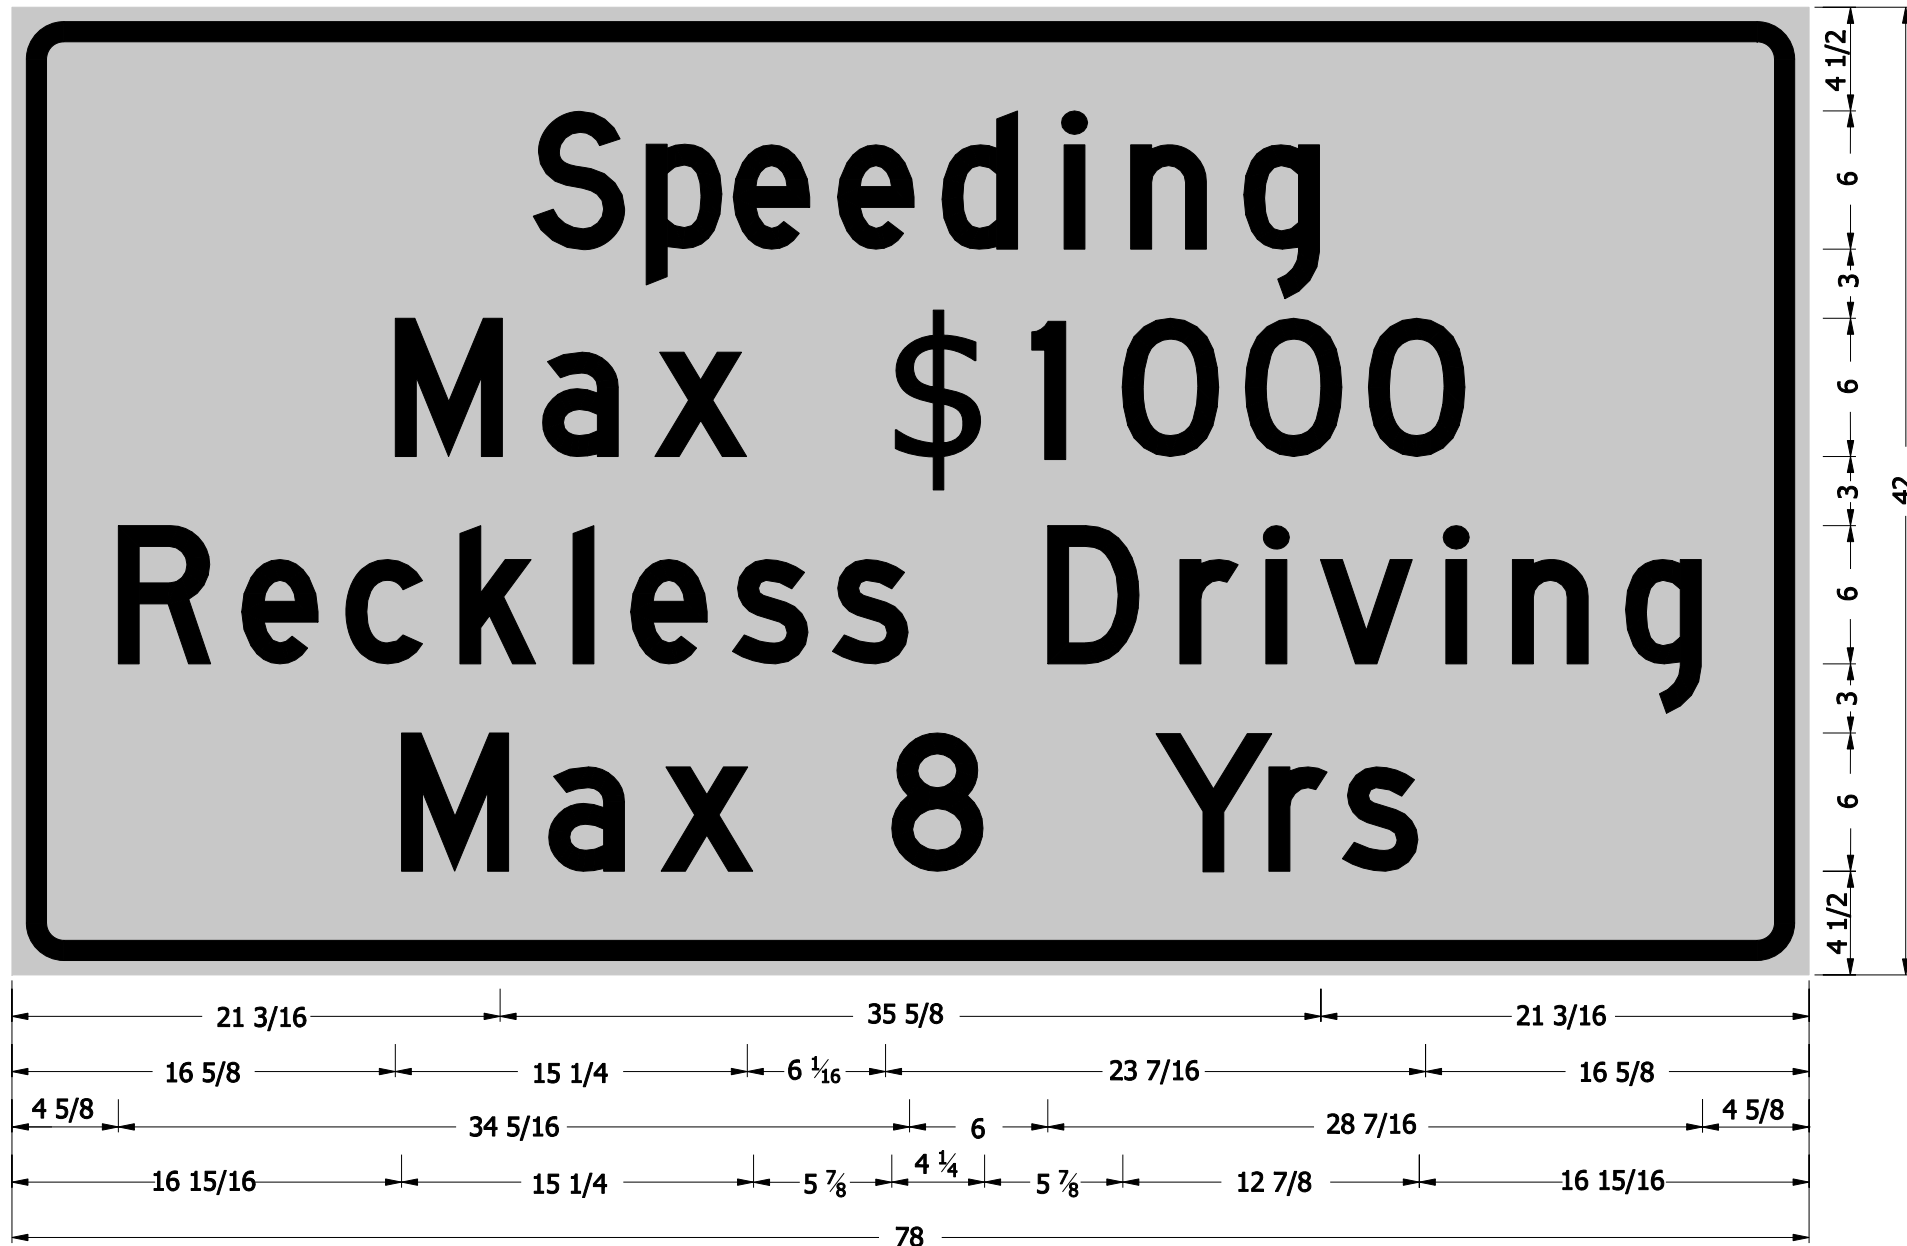

6 D UPPER AND LOWER; 2.250" Radius, 0.875" Border, 0.625" Indent, Black on Orange;
 [Speeding] D; [Max \$1000] D; [Reckless Driving] D; [Max 8 Yrs] D;

XG 20-7

INDIANA DEPARTMENT OF TRANSPORTATION
WORKSITE ADDED PENALTY SIGN 78 x 42

9-03-07