



PLAN

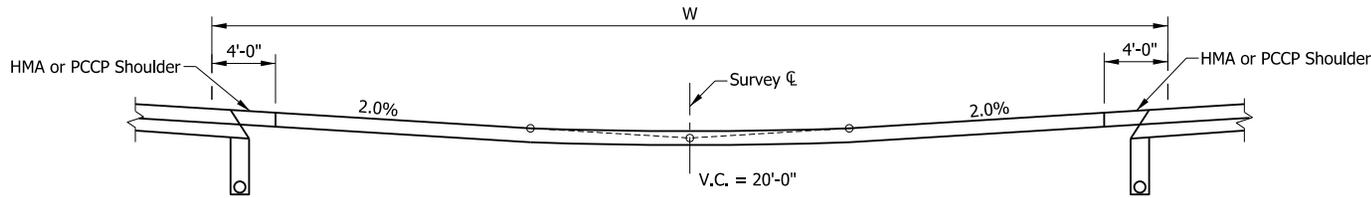

GRADE OF U-TURN MEDIAN OPENING  
Vertical scale exaggerated for clarity

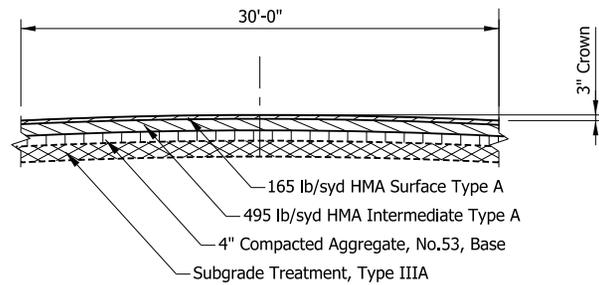

SECTION A-A  
Vertical scale exaggerated for clarity

INDIANA DEPARTMENT OF TRANSPORTATION

U-TURN MEDIAN OPENING