



PLAN VIEW ②

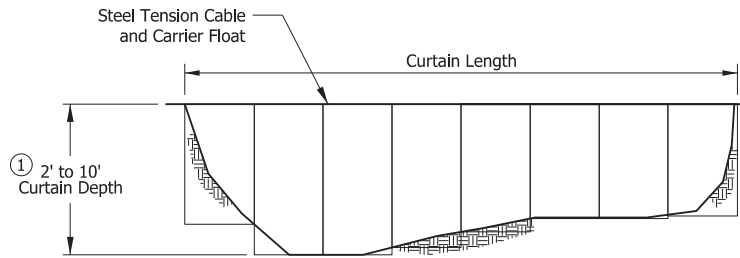

CURTAIN VIEW

NOTES:

- ① Turbidity curtain height includes expected water depth plus wave height to a maximum of 10'. Excess fabric shall be curved toward work area.
- ② Use of turbidity curtain does not authorize construction activities in the waterway. See permits for impacts allowed to waterways.
- ③ Keep turbidity curtain as close to work area as possible.

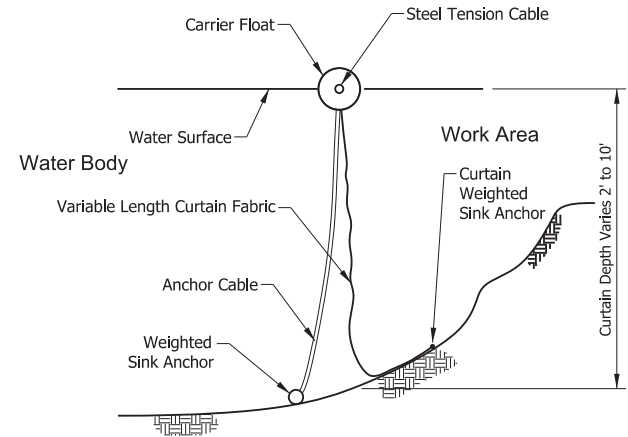

SECTION A-A

INDIANA DEPARTMENT OF TRANSPORTATION  
 TEMPORARY EROSION CONTROL PERIMETER  
 TURBIDITY CURTAIN