

- Milepost
  - Proposed Pipeline
  - - - Route Alternative
  - - - Existing Line 6B Pipeline
  - Temporary Workspace
  - - - Alternative Temporary Workspace
  - Contour
  - Waterbody
  - Survey Corridor
  - County Boundary
  - Parcel Boundary
  - Township, Range, Section Boundary
- Wetland**
- PEM
  - PFO
  - Open Water
  - PUB
  - PSS

**Line 6B Phase 2  
Replacement Project  
Wetlands and Waterbodies**

Segment 2A




LaPorte County

Map 6 of 46

**merjent**

**ENBRIDGE**

Date: (6/14/2012) Source: Z:\Clients\IE - FHE\bridge\Line\_6B\_Buildout\Arce\IS2012\06\IN\Permit\Alignment\_Sheets\Line\_6B\_Phase2\_IN\_Alignment.mxd

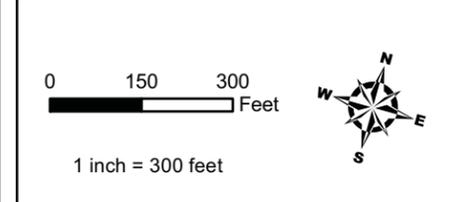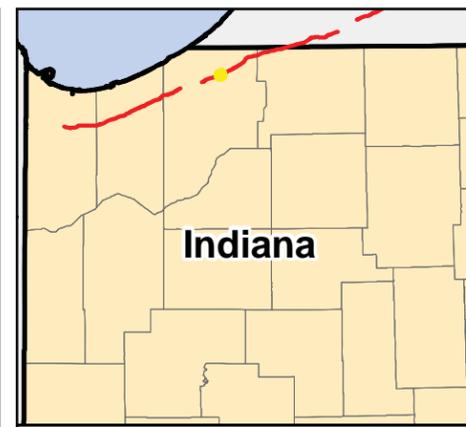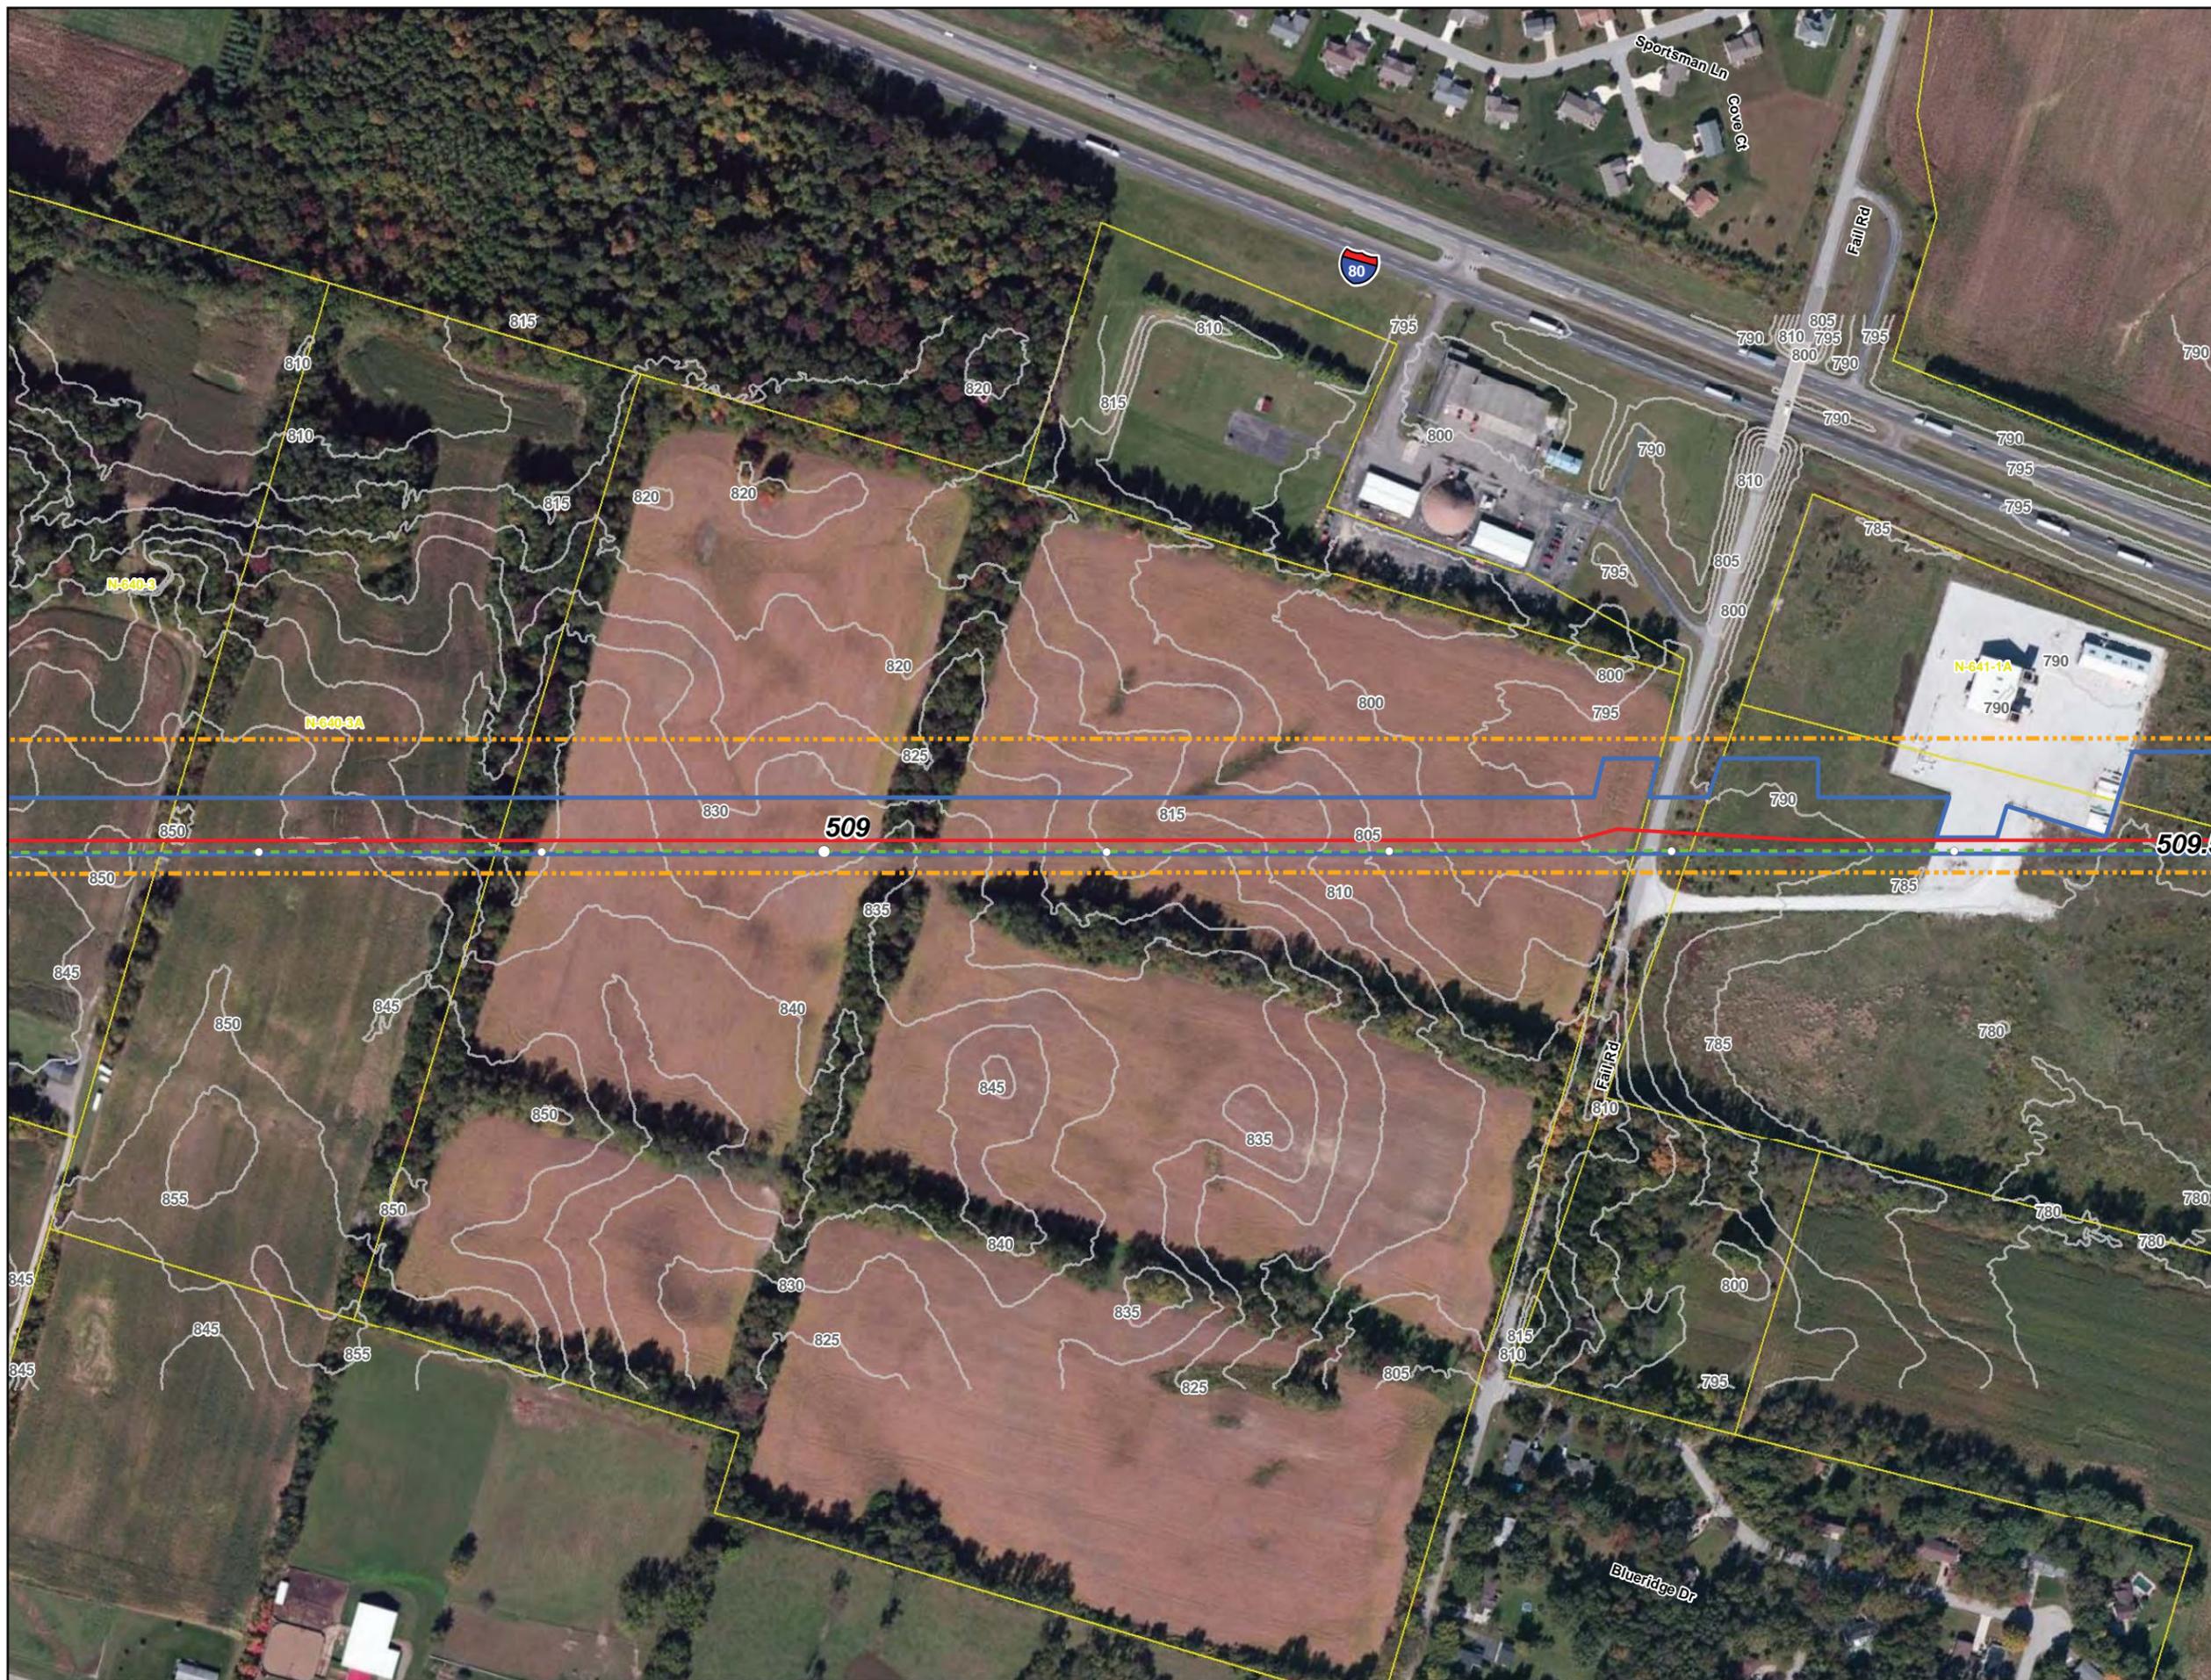

- Milepost
- Proposed Pipeline
- - - Route Alternative
- - - Existing Line 6B Pipeline
- Temporary Workspace
- - - Alternative Temporary Workspace
- Contour
- Waterbody
- - - Survey Corridor
- ▭ County Boundary
- ▭ Parcel Boundary
- ▭ Township, Range, Section Boundary
- Wetland**
- ▭ PEM
- ▭ PFO
- ▭ Open Water
- ▭ PUB
- ▭ PSS

**Line 6B Phase 2  
Replacement Project  
Wetlands and Waterbodies**

Segment 2A



LaPorte County

Map 7 of 46





Date: (6/14/2012) Source: Z:\Clients\IE - FHE\bridge\Line\_6B\_Buildout\Arce\IS2012\06\IN\_Permit\Alignment\_Sheets\Line\_6B\_Phase2\_IN\_Alignment.mxd

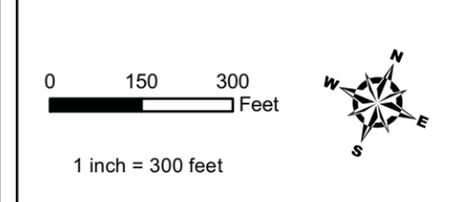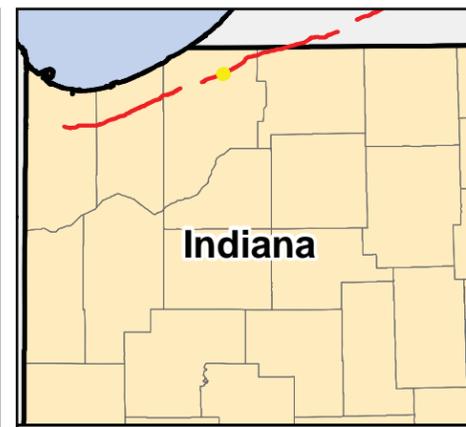

- Milepost
  - Proposed Pipeline
  - - - Route Alternative
  - - - Existing Line 6B Pipeline
  - Temporary Workspace
  - - - Alternative Temporary Workspace
  - Contour
  - Waterbody
  - Survey Corridor
  - County Boundary
  - Parcel Boundary
  - Township, Range, Section Boundary
- Wetland**
- PEM
  - PFO
  - Open Water
  - PUB
  - PSS

**Line 6B Phase 2  
Replacement Project**  
Wetlands and Waterbodies

Segment 2A



LaPorte County

Map 8 of 46





Date: (6/14/2012) Source: Z:\Clients\IE\_FHE\bridge\Line\_6B\_Buildout\Access\2012\06\IN\_Permit\Alignment\_Sheets\Line\_6B\_Phase2\_IN\_Alignment.mxd

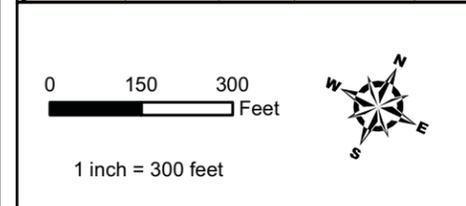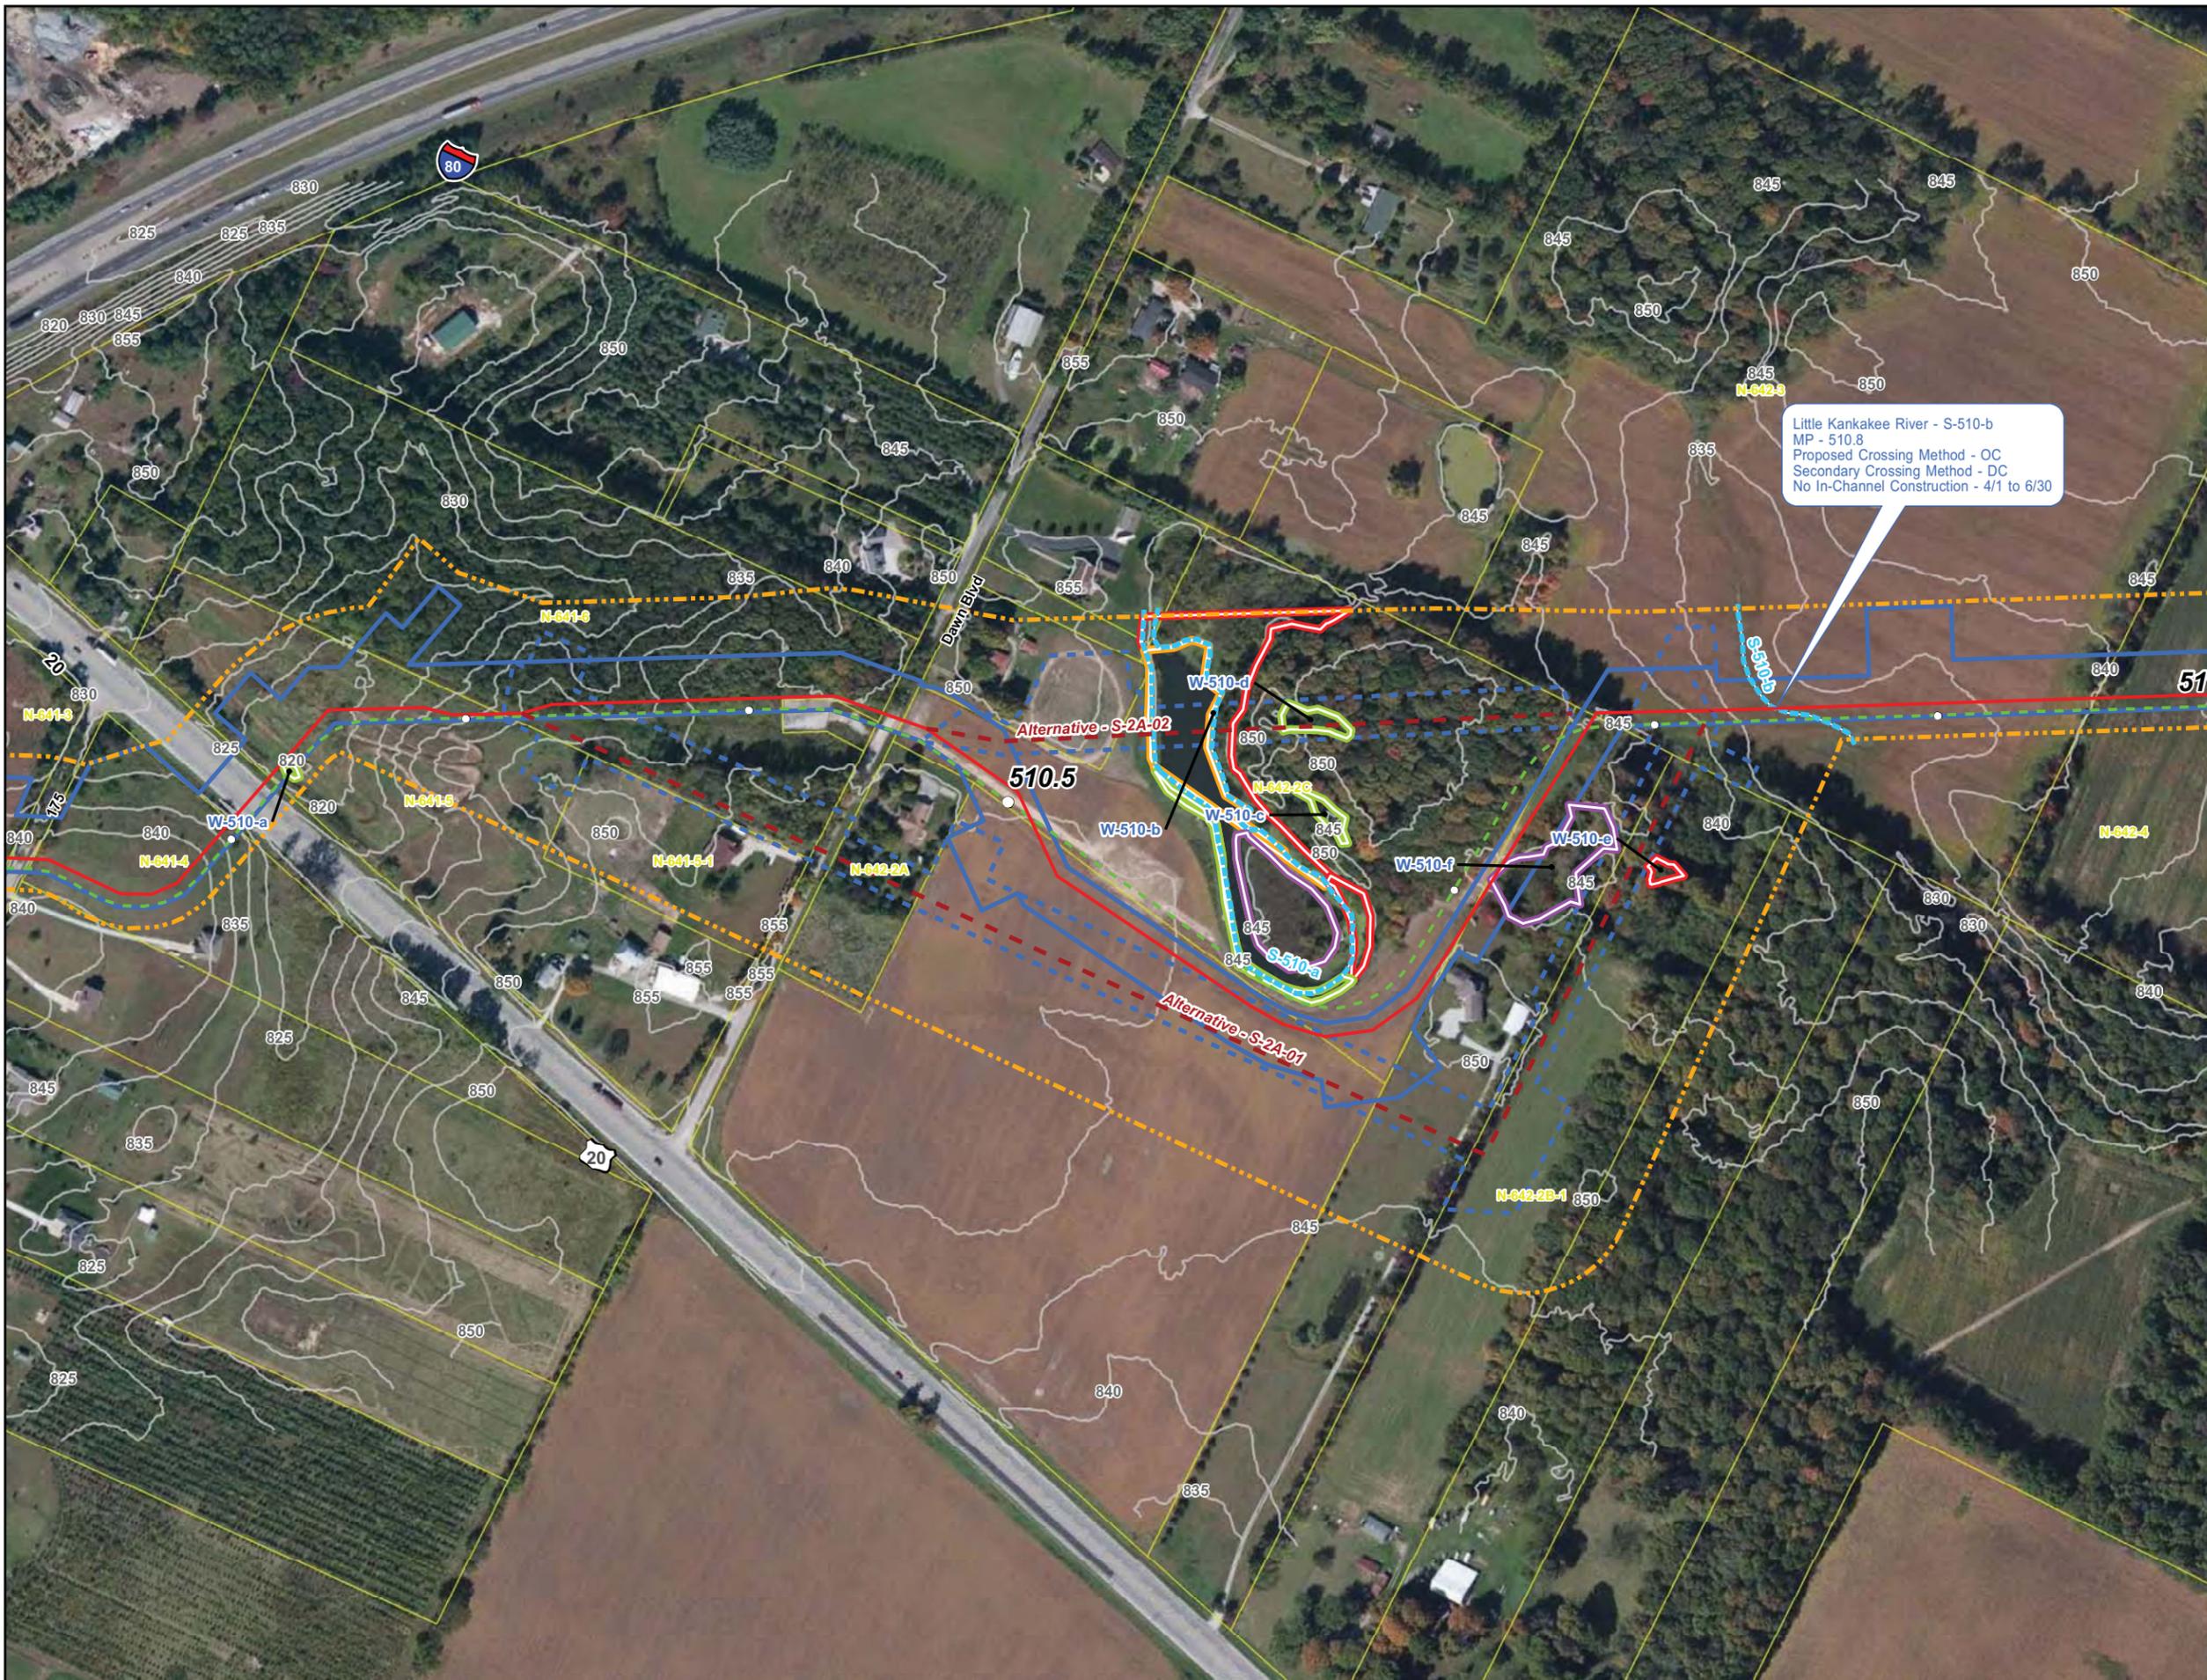

- Milepost
  - Proposed Pipeline
  - - - Route Alternative
  - - - Existing Line 6B Pipeline
  - Temporary Workspace
  - - - Alternative Temporary Workspace
  - Contour
  - Waterbody
  - - - Survey Corridor
  - County Boundary
  - Parcel Boundary
  - Township, Range, Section Boundary
- Wetland**
- PEM
  - PFO
  - Open Water
  - PUB
  - PSS

**Line 6B Phase 2  
Replacement Project  
Wetlands and Waterbodies**

Segment 2A




LaPorte County

Map 9 of 46





Date: (6/15/2012) Source: Z:\Clients\E-Field\Bridges\Line\_6B\_Buildout\ArcGIS\2012\06\IN\_Permit\Alignment\_Sheets\Line\_6B\_Phase2\_IN\_Alignment\_Rotated\_Labels.mxd

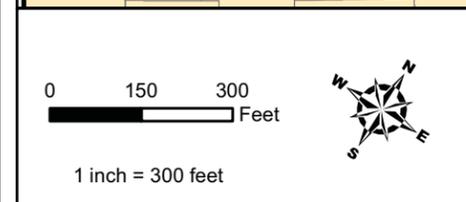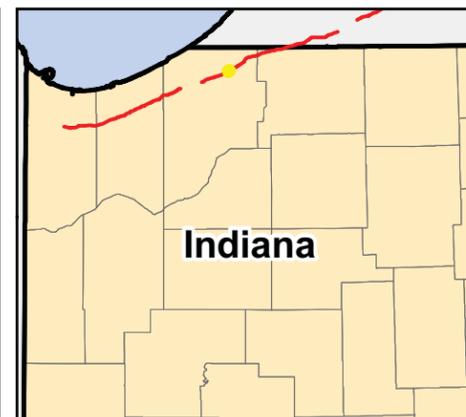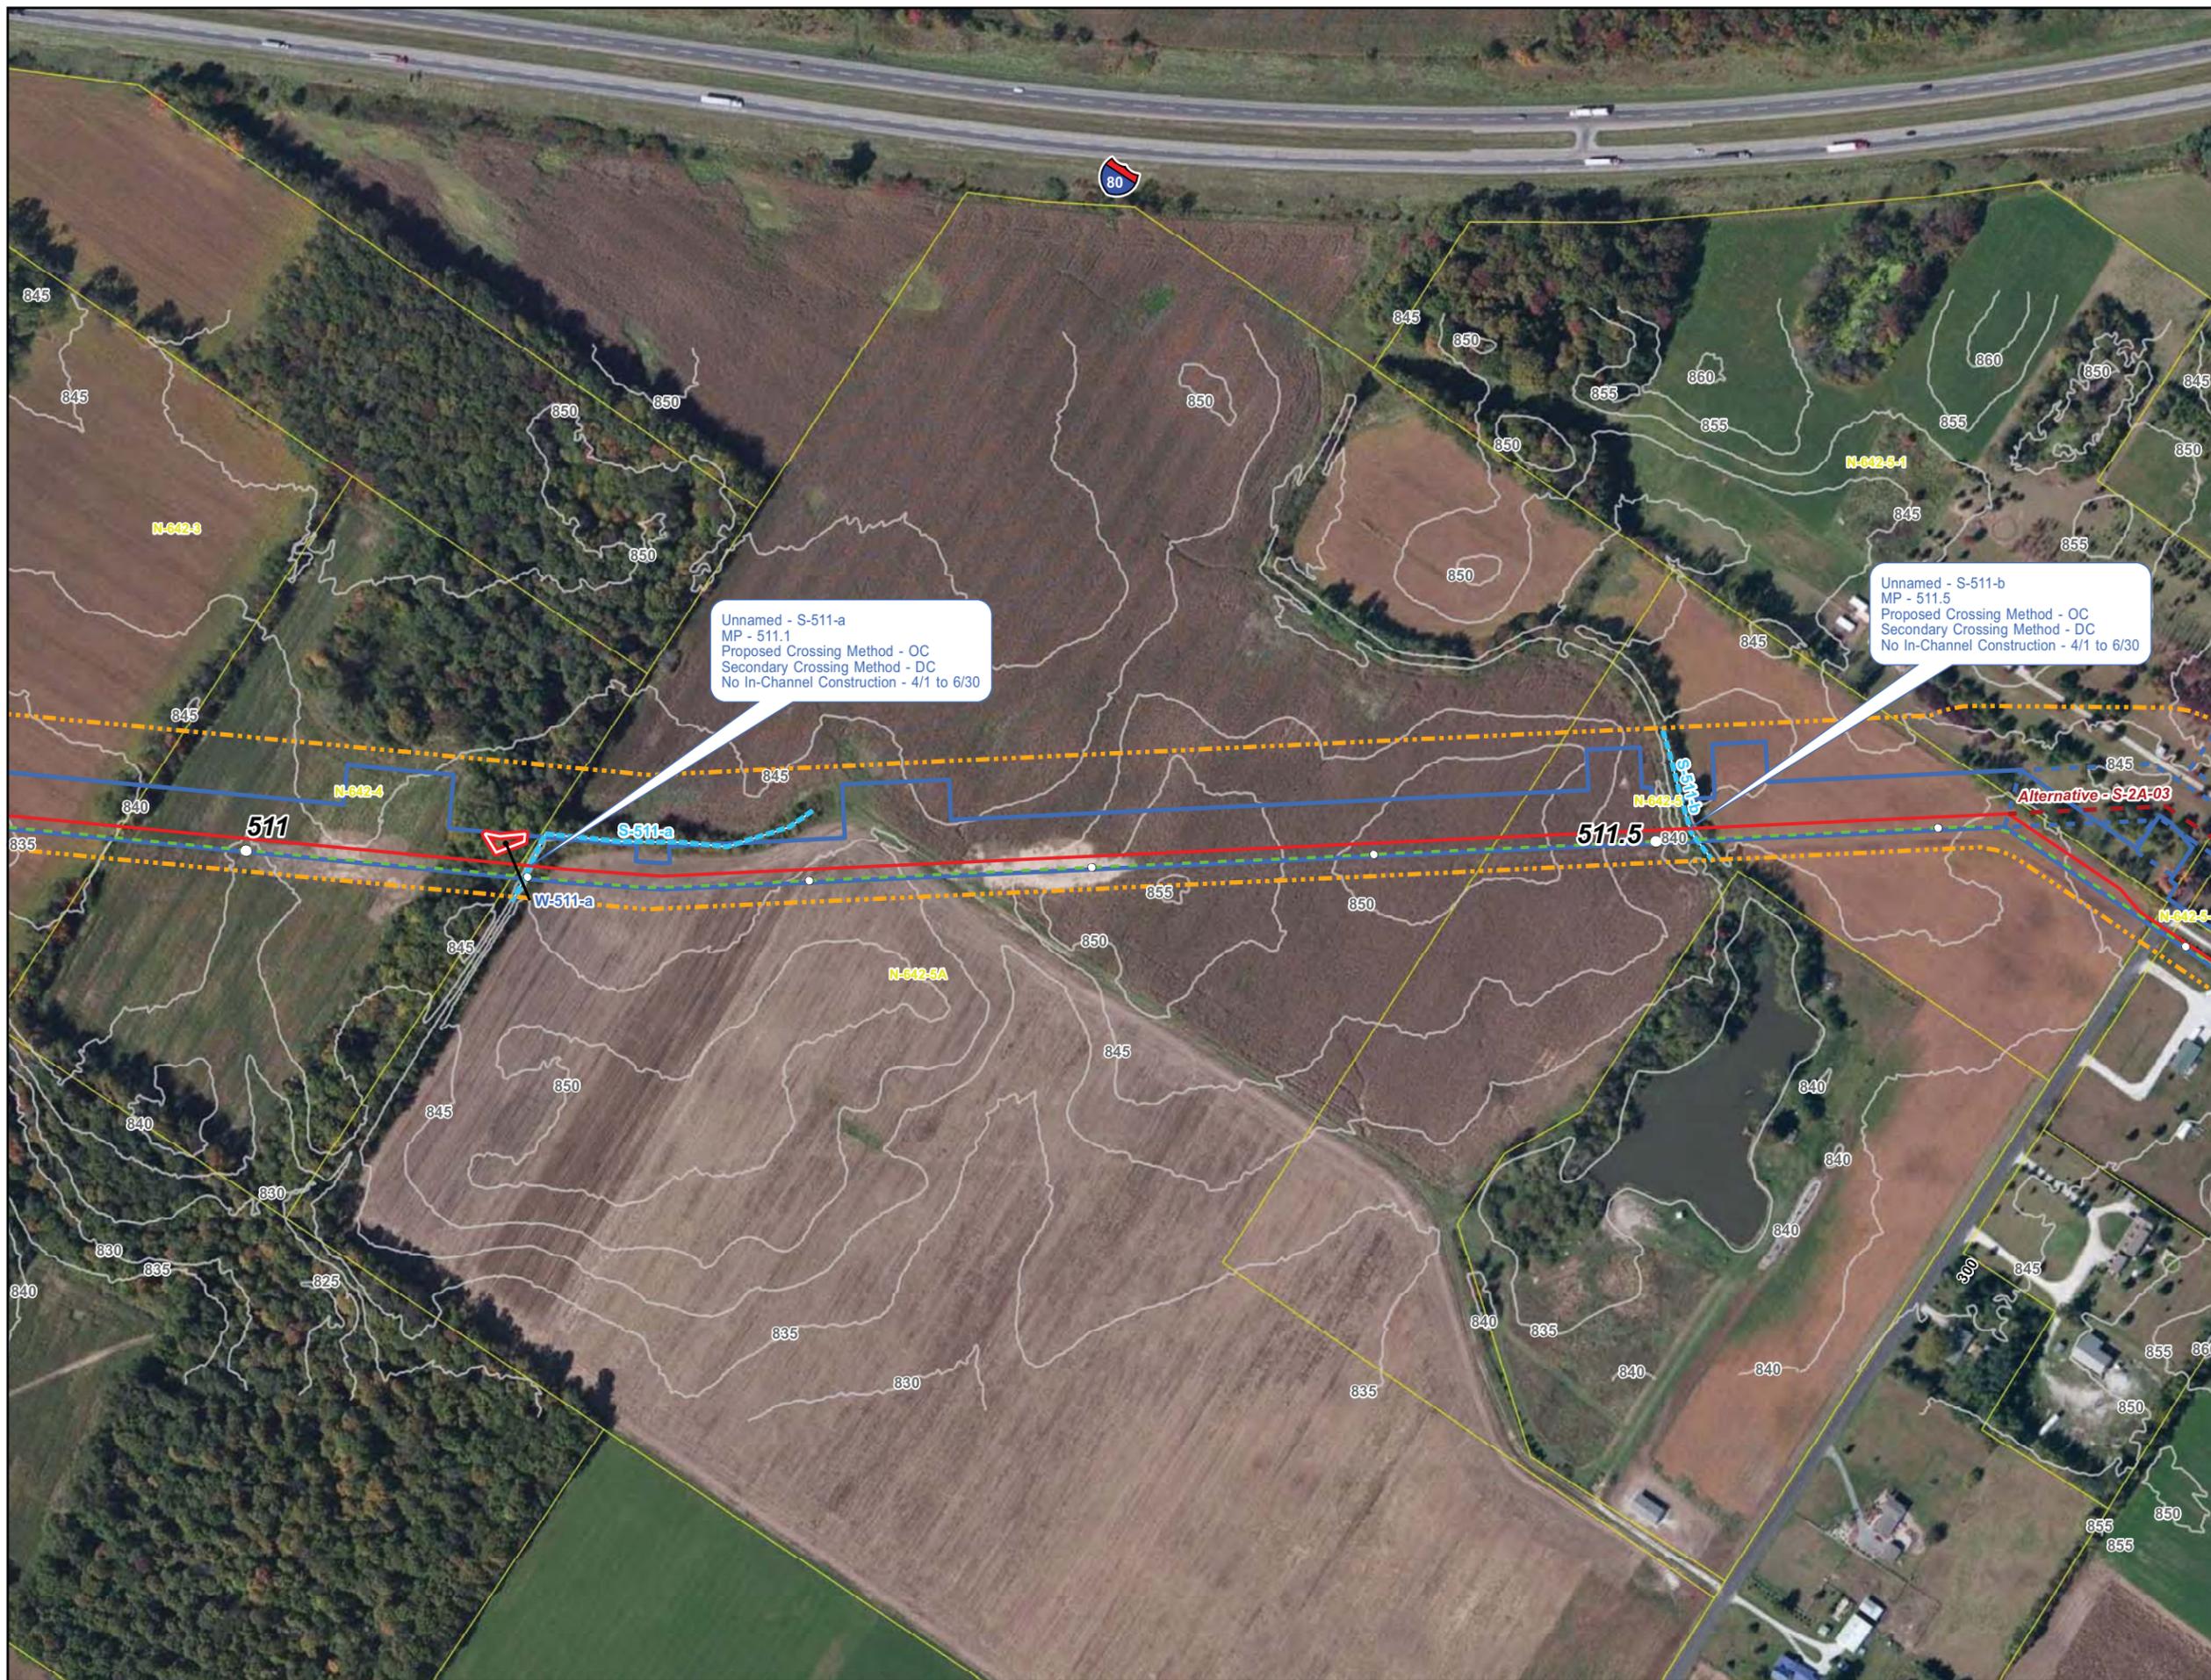

- Milepost
  - Proposed Pipeline
  - - - Route Alternative
  - - - Existing Line 6B Pipeline
  - Temporary Workspace
  - - - Alternative Temporary Workspace
  - Contour
  - Waterbody
  - Survey Corridor
  - County Boundary
  - Parcel Boundary
  - Township, Range, Section Boundary
- Wetland**
- PEM
  - PFO
  - Open Water
  - PUB
  - PSS

**Line 6B Phase 2  
Replacement Project  
Wetlands and Waterbodies**

Segment 2A




LaPorte County

Map 10 of 46

**merjent**

**ENBRIDGE**

Date: (6/15/2012) Source: Z:\Clients\E-Field\Bridges\Line\_6B\_Buildout\ArcGIS\2012\06\IN\_Permit\Alignment\_Sheets\Line\_6B\_Phase2\_IN\_Alignment\_Rotated\_Labels.mxd

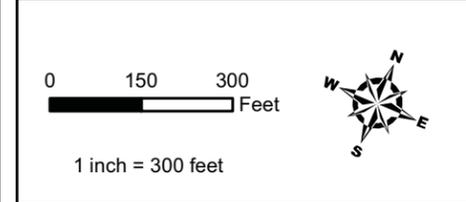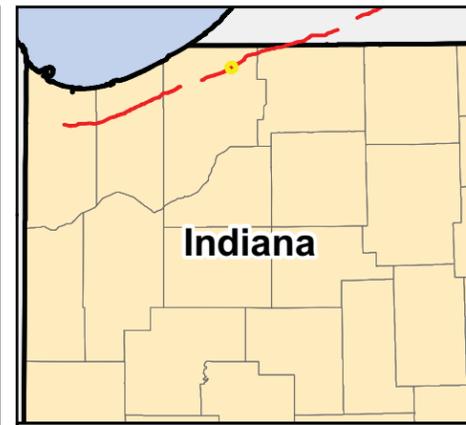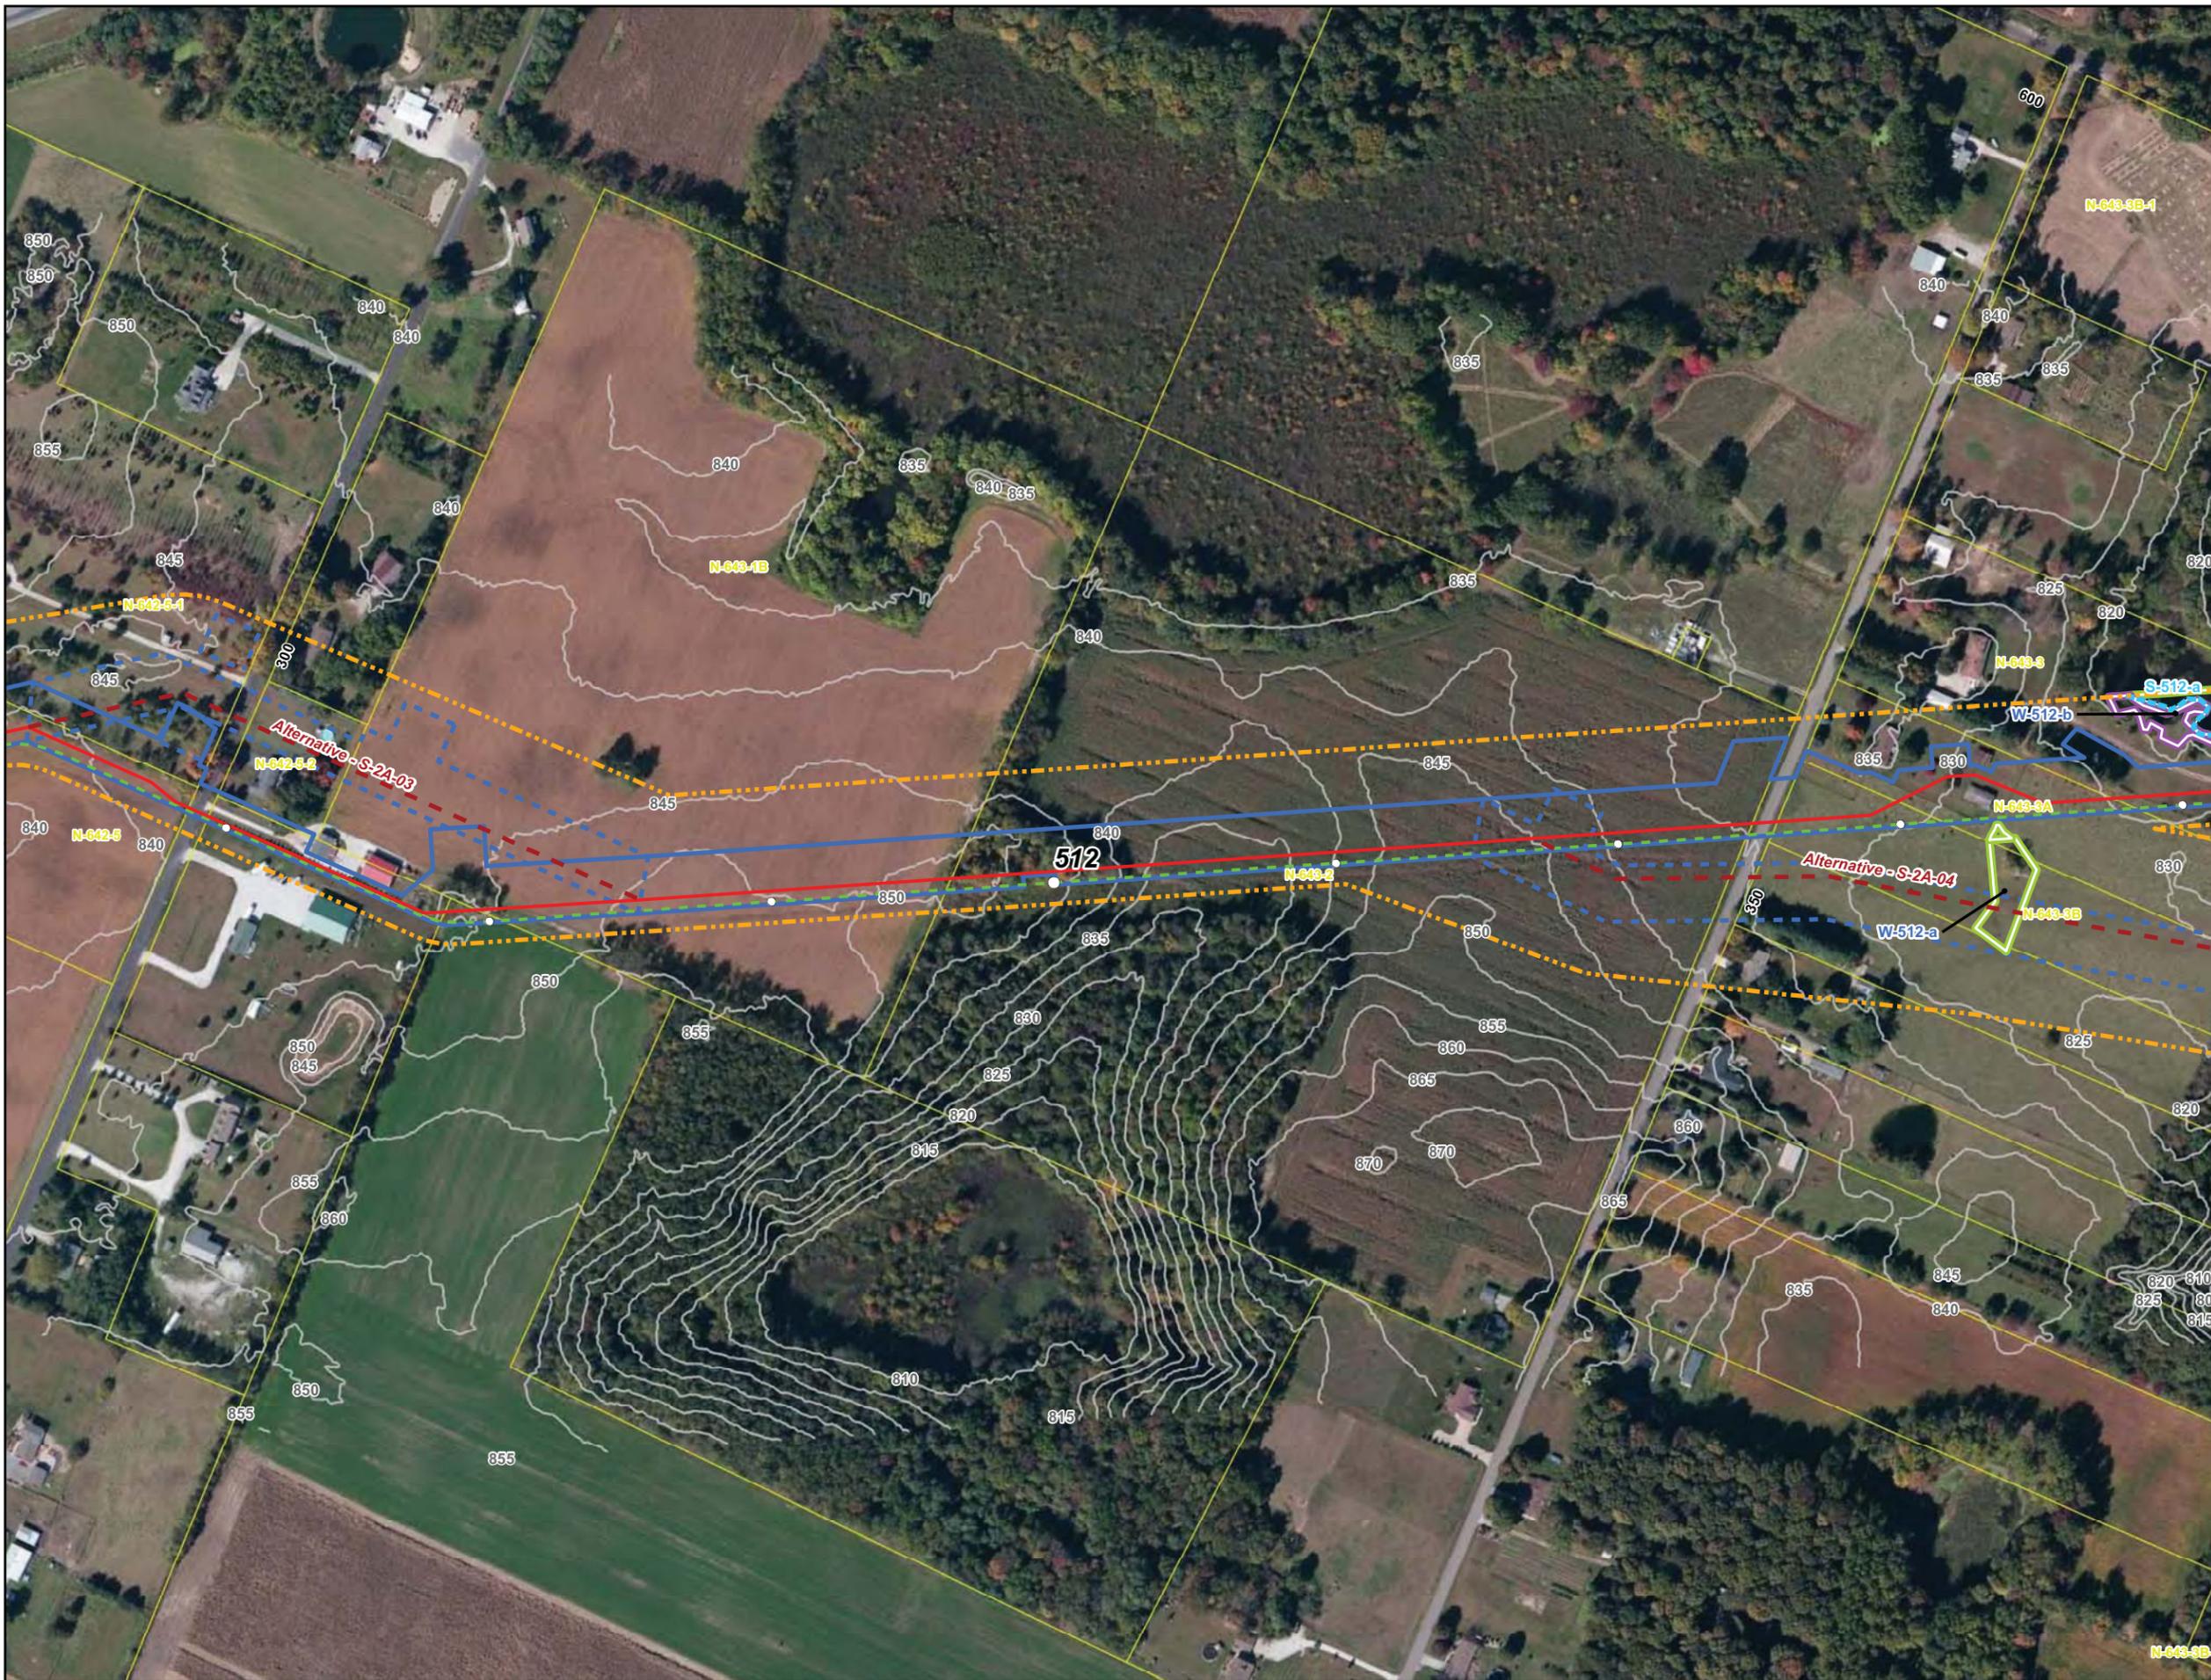

- Milepost
  - Proposed Pipeline
  - - - Route Alternative
  - - - Existing Line 6B Pipeline
  - Temporary Workspace
  - - - Alternative Temporary Workspace
  - Contour
  - Waterbody
  - Survey Corridor
  - County Boundary
  - Parcel Boundary
  - Township, Range, Section Boundary
- Wetland**
- PEM
  - PFO
  - Open Water
  - PUB
  - PSS

**Line 6B Phase 2  
Replacement Project**  
Wetlands and Waterbodies

Segment 2A

LaPorte County

Map 11 of 46


Date: (6/15/2012) Source: Z:\Clients\E\_H\Enbridge\Line\_6B\_Buildout\ArcGIS2012\06\IN\_Permit\Alignment\_Sheets\Line\_6B\_Phase2\_IN\_Alignment\_Rotated\_Labels.mxd