

- Milepost
- Proposed Pipeline
- - - Route Alternative
- - - Existing Line 6B Pipeline
- Temporary Workspace
- - - Alternative Temporary Workspace
- Contour
- Waterbody
- - - Survey Corridor
- County Boundary
- Parcel Boundary
- Township, Range, Section Boundary
- Wetland**
- PEM
- PFO
- Open Water
- PUB
- PSS

**Line 6B Phase 2
Replacement Project
Wetlands and Waterbodies**

Segment 2A



LaPorte County

Map 12 of 46

merjent

ENBRIDGE

Date: (6/14/2012) Source: Z:\Clients\IE - FHE\bridge\Line_6B_Buildout\Arceis\2012\06\IN_Permit\Alignment_Sheets\Line_6B_Phase2_IN_Alignment.mxd

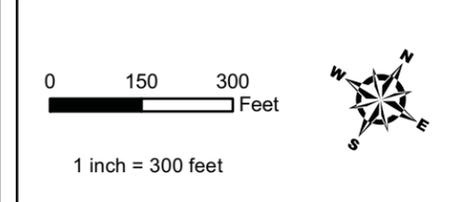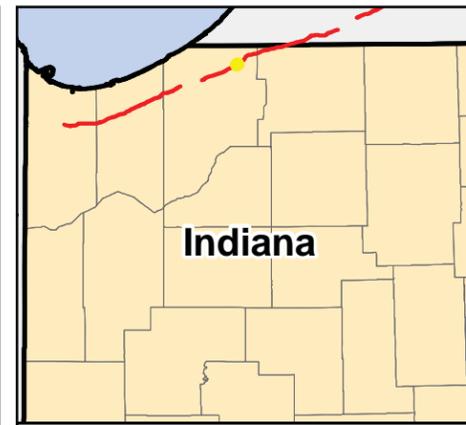

- Milepost
- Proposed Pipeline
- - - Route Alternative
- - - Existing Line 6B Pipeline
- Temporary Workspace
- - - Alternative Temporary Workspace
- Contour
- Waterbody
- Survey Corridor
- ▭ County Boundary
- ▭ Parcel Boundary
- ▭ Township, Range, Section Boundary
- Wetland**
- ▭ PEM
- ▭ PFO
- ▭ Open Water
- ▭ PUB
- ▭ PSS

**Line 6B Phase 2
Replacement Project
Wetlands and Waterbodies**

Segment 2A




LaPorte County

Map 13 of 46





Date: (6/14/2012) Source: Z:\Clients\IE - FHE\bridge\Line_6B_Buildout\ArccGIS2012\06\IN_Permit\Alignment_Sheets\Line_6B_Phase2_IN_Alignment.mxd

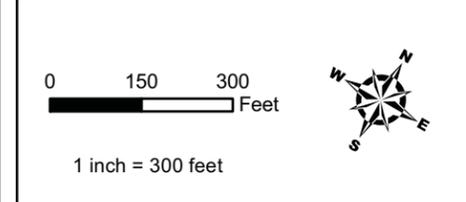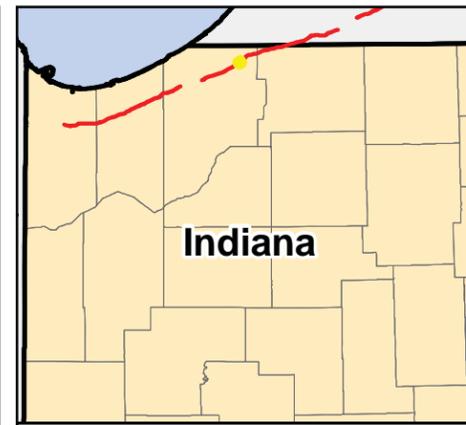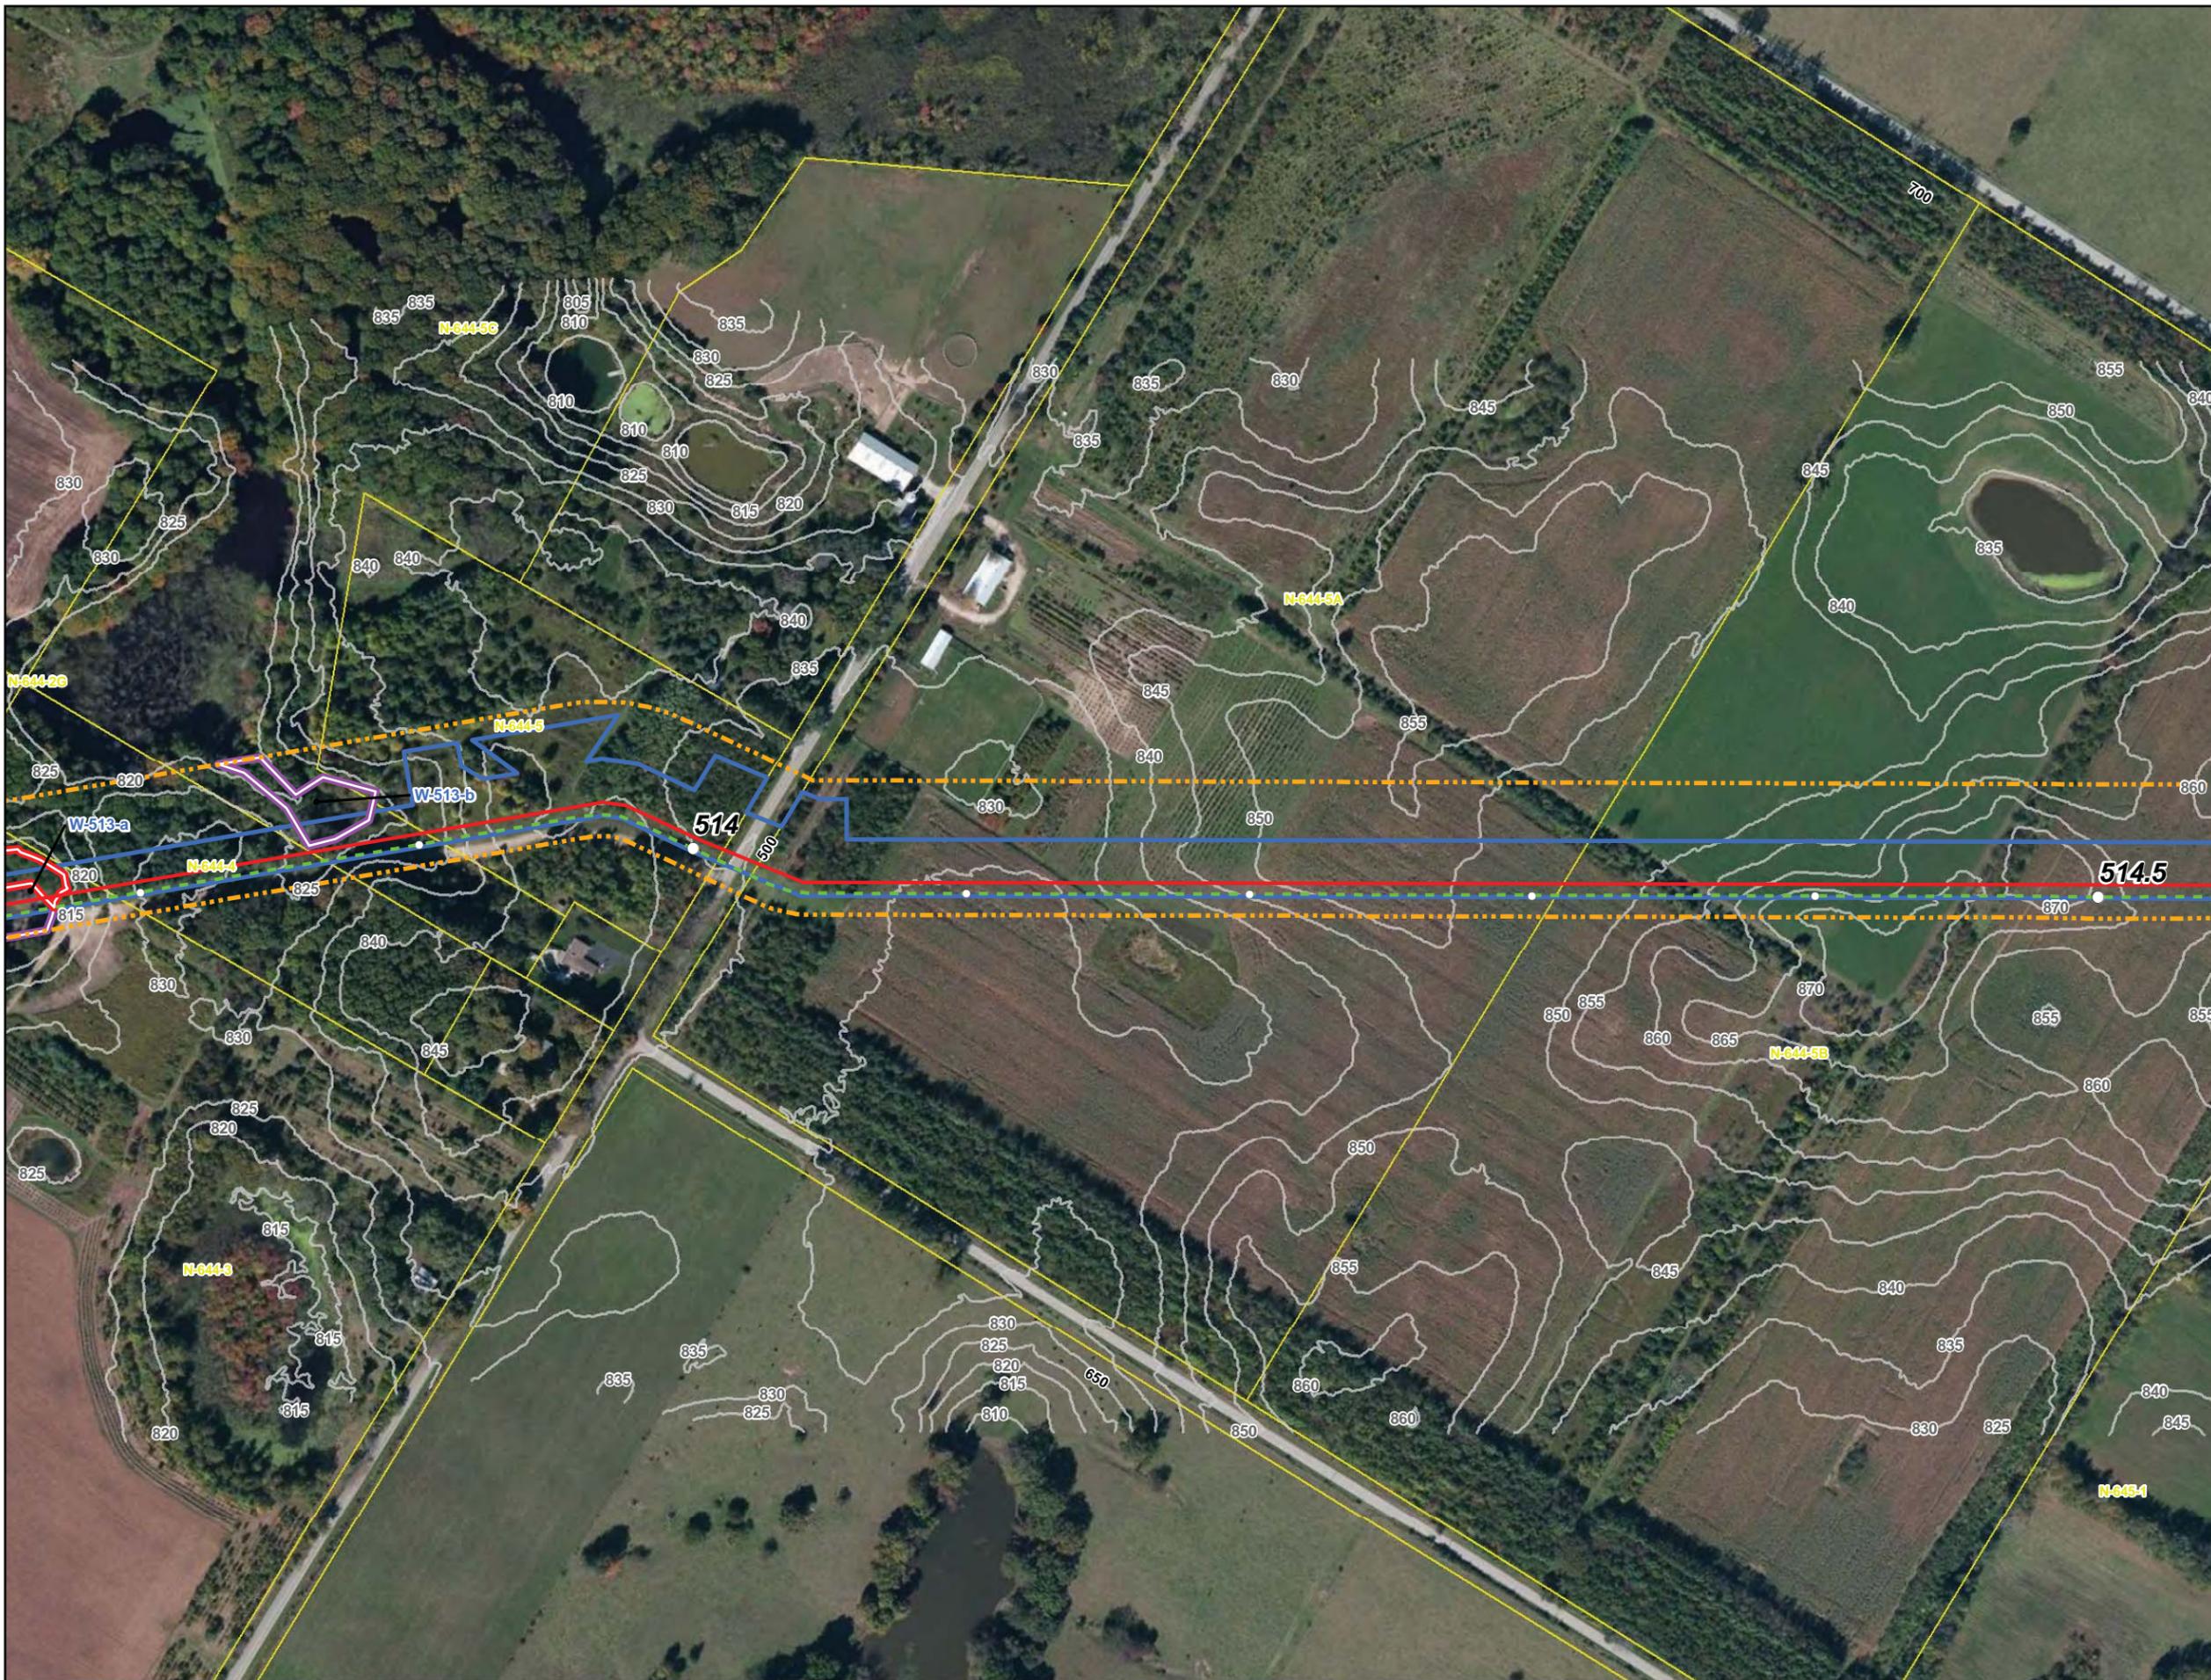

- Milepost
- Proposed Pipeline
- - - Route Alternative
- - - Existing Line 6B Pipeline
- Temporary Workspace
- - - Alternative Temporary Workspace
- Contour
- Waterbody
- Survey Corridor
- County Boundary
- Parcel Boundary
- Township, Range, Section Boundary
- Wetland**
- PEM
- PFO
- Open Water
- PUB
- PSS

**Line 6B Phase 2
Replacement Project
Wetlands and Waterbodies**

Segment 2A




LaPorte County

Map 14 of 46

merjent

ENBRIDGE

Date: (6/14/2012) Source: Z:\Clients\IE - H\H\bridge\Line_6B_Buildout\Arceis\2012\06\IN_Permit\Alignment_Sheets\Line_6B_Phase2_IN_Alignment.mxd

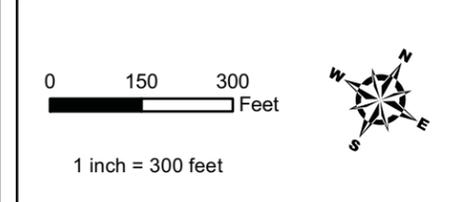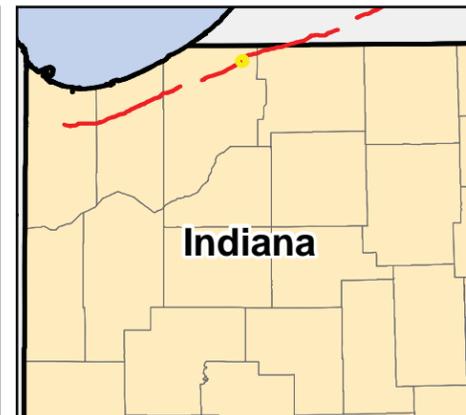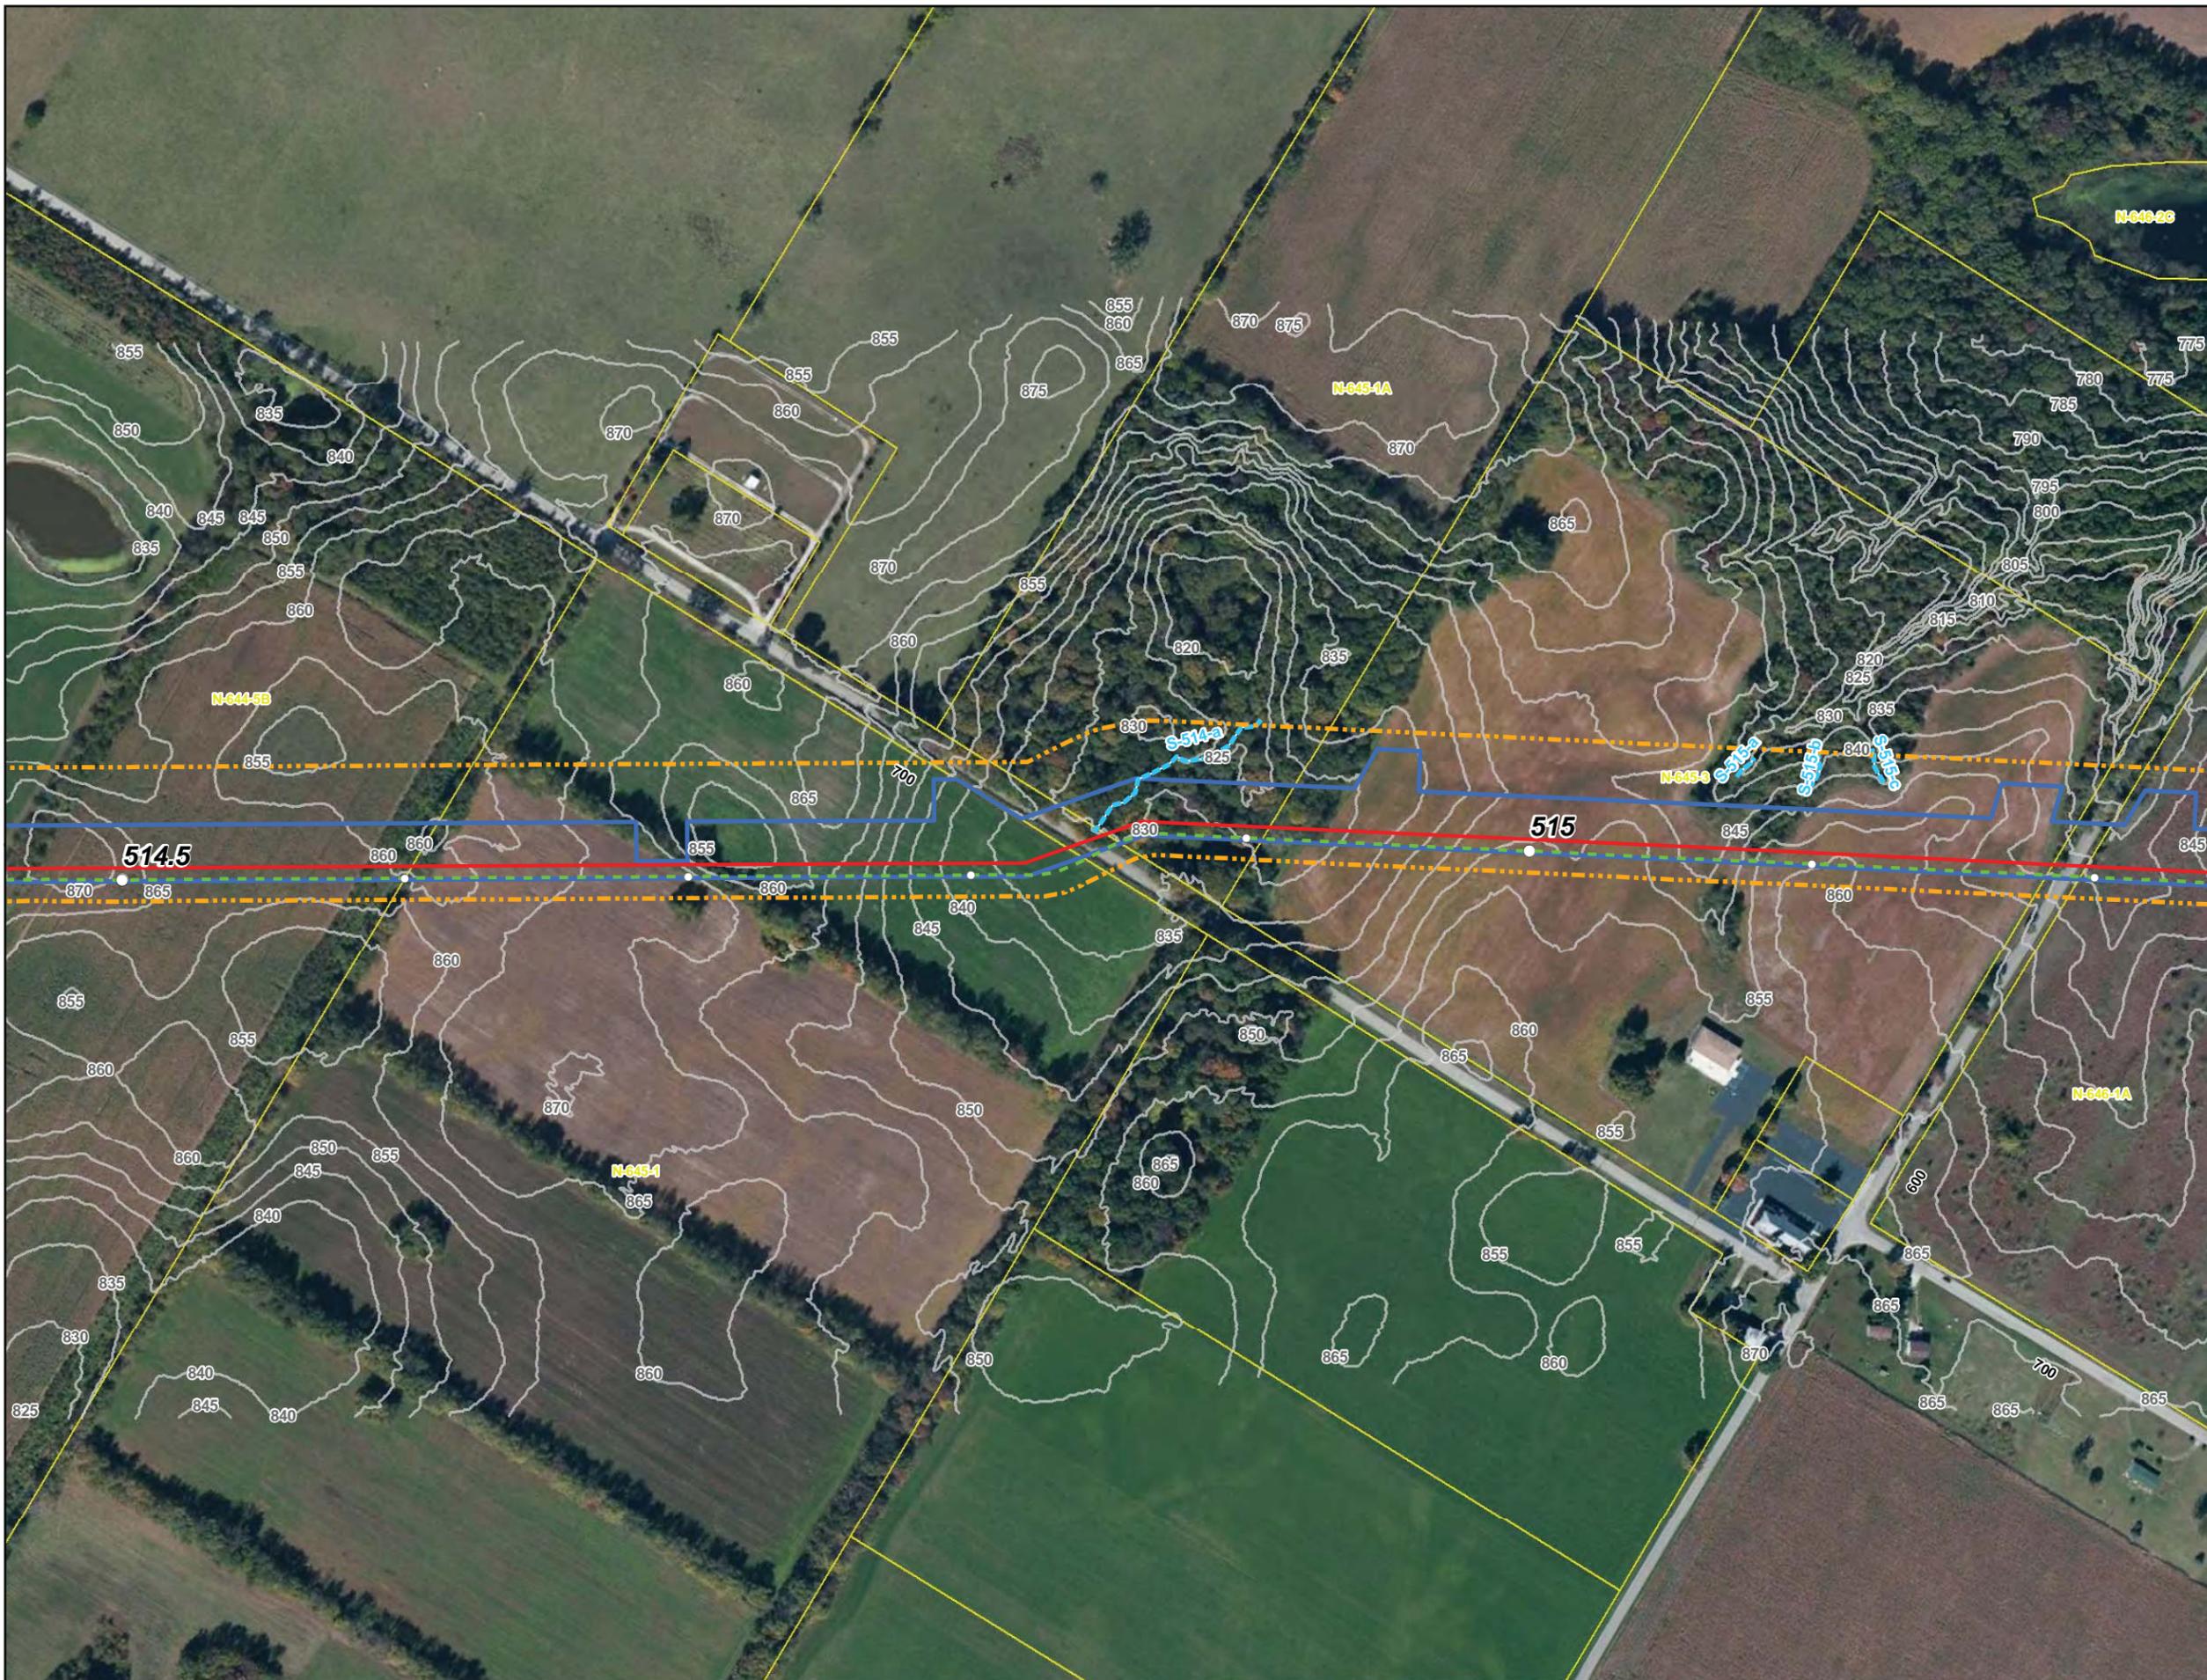

- Milepost
 - Proposed Pipeline
 - - - Route Alternative
 - - - Existing Line 6B Pipeline
 - Temporary Workspace
 - - - Alternative Temporary Workspace
 - Contour
 - Waterbody
 - Survey Corridor
 - County Boundary
 - Parcel Boundary
 - Township, Range, Section Boundary
- Wetland**
- PEM
 - PFO
 - Open Water
 - PUB
 - PSS

**Line 6B Phase 2
Replacement Project
Wetlands and Waterbodies**

Segment 2A




LaPorte County

Map 15 of 46





Date: (6/14/2012) Source: Z:\Clients\IE - FHE\bridge\Line_6B_Buildout\Arceis\2012\06\IN\Permit\Alignment_Sheets\Line_6B_Phase2_IN_Alignment.mxd

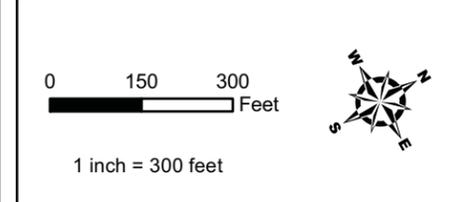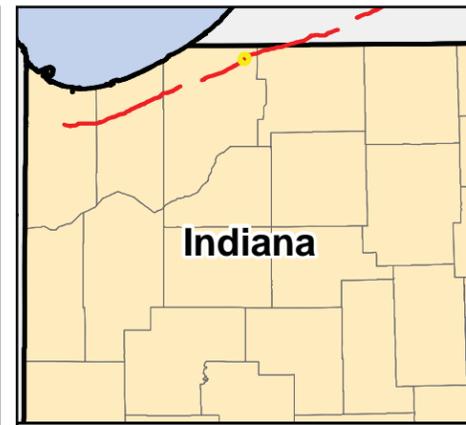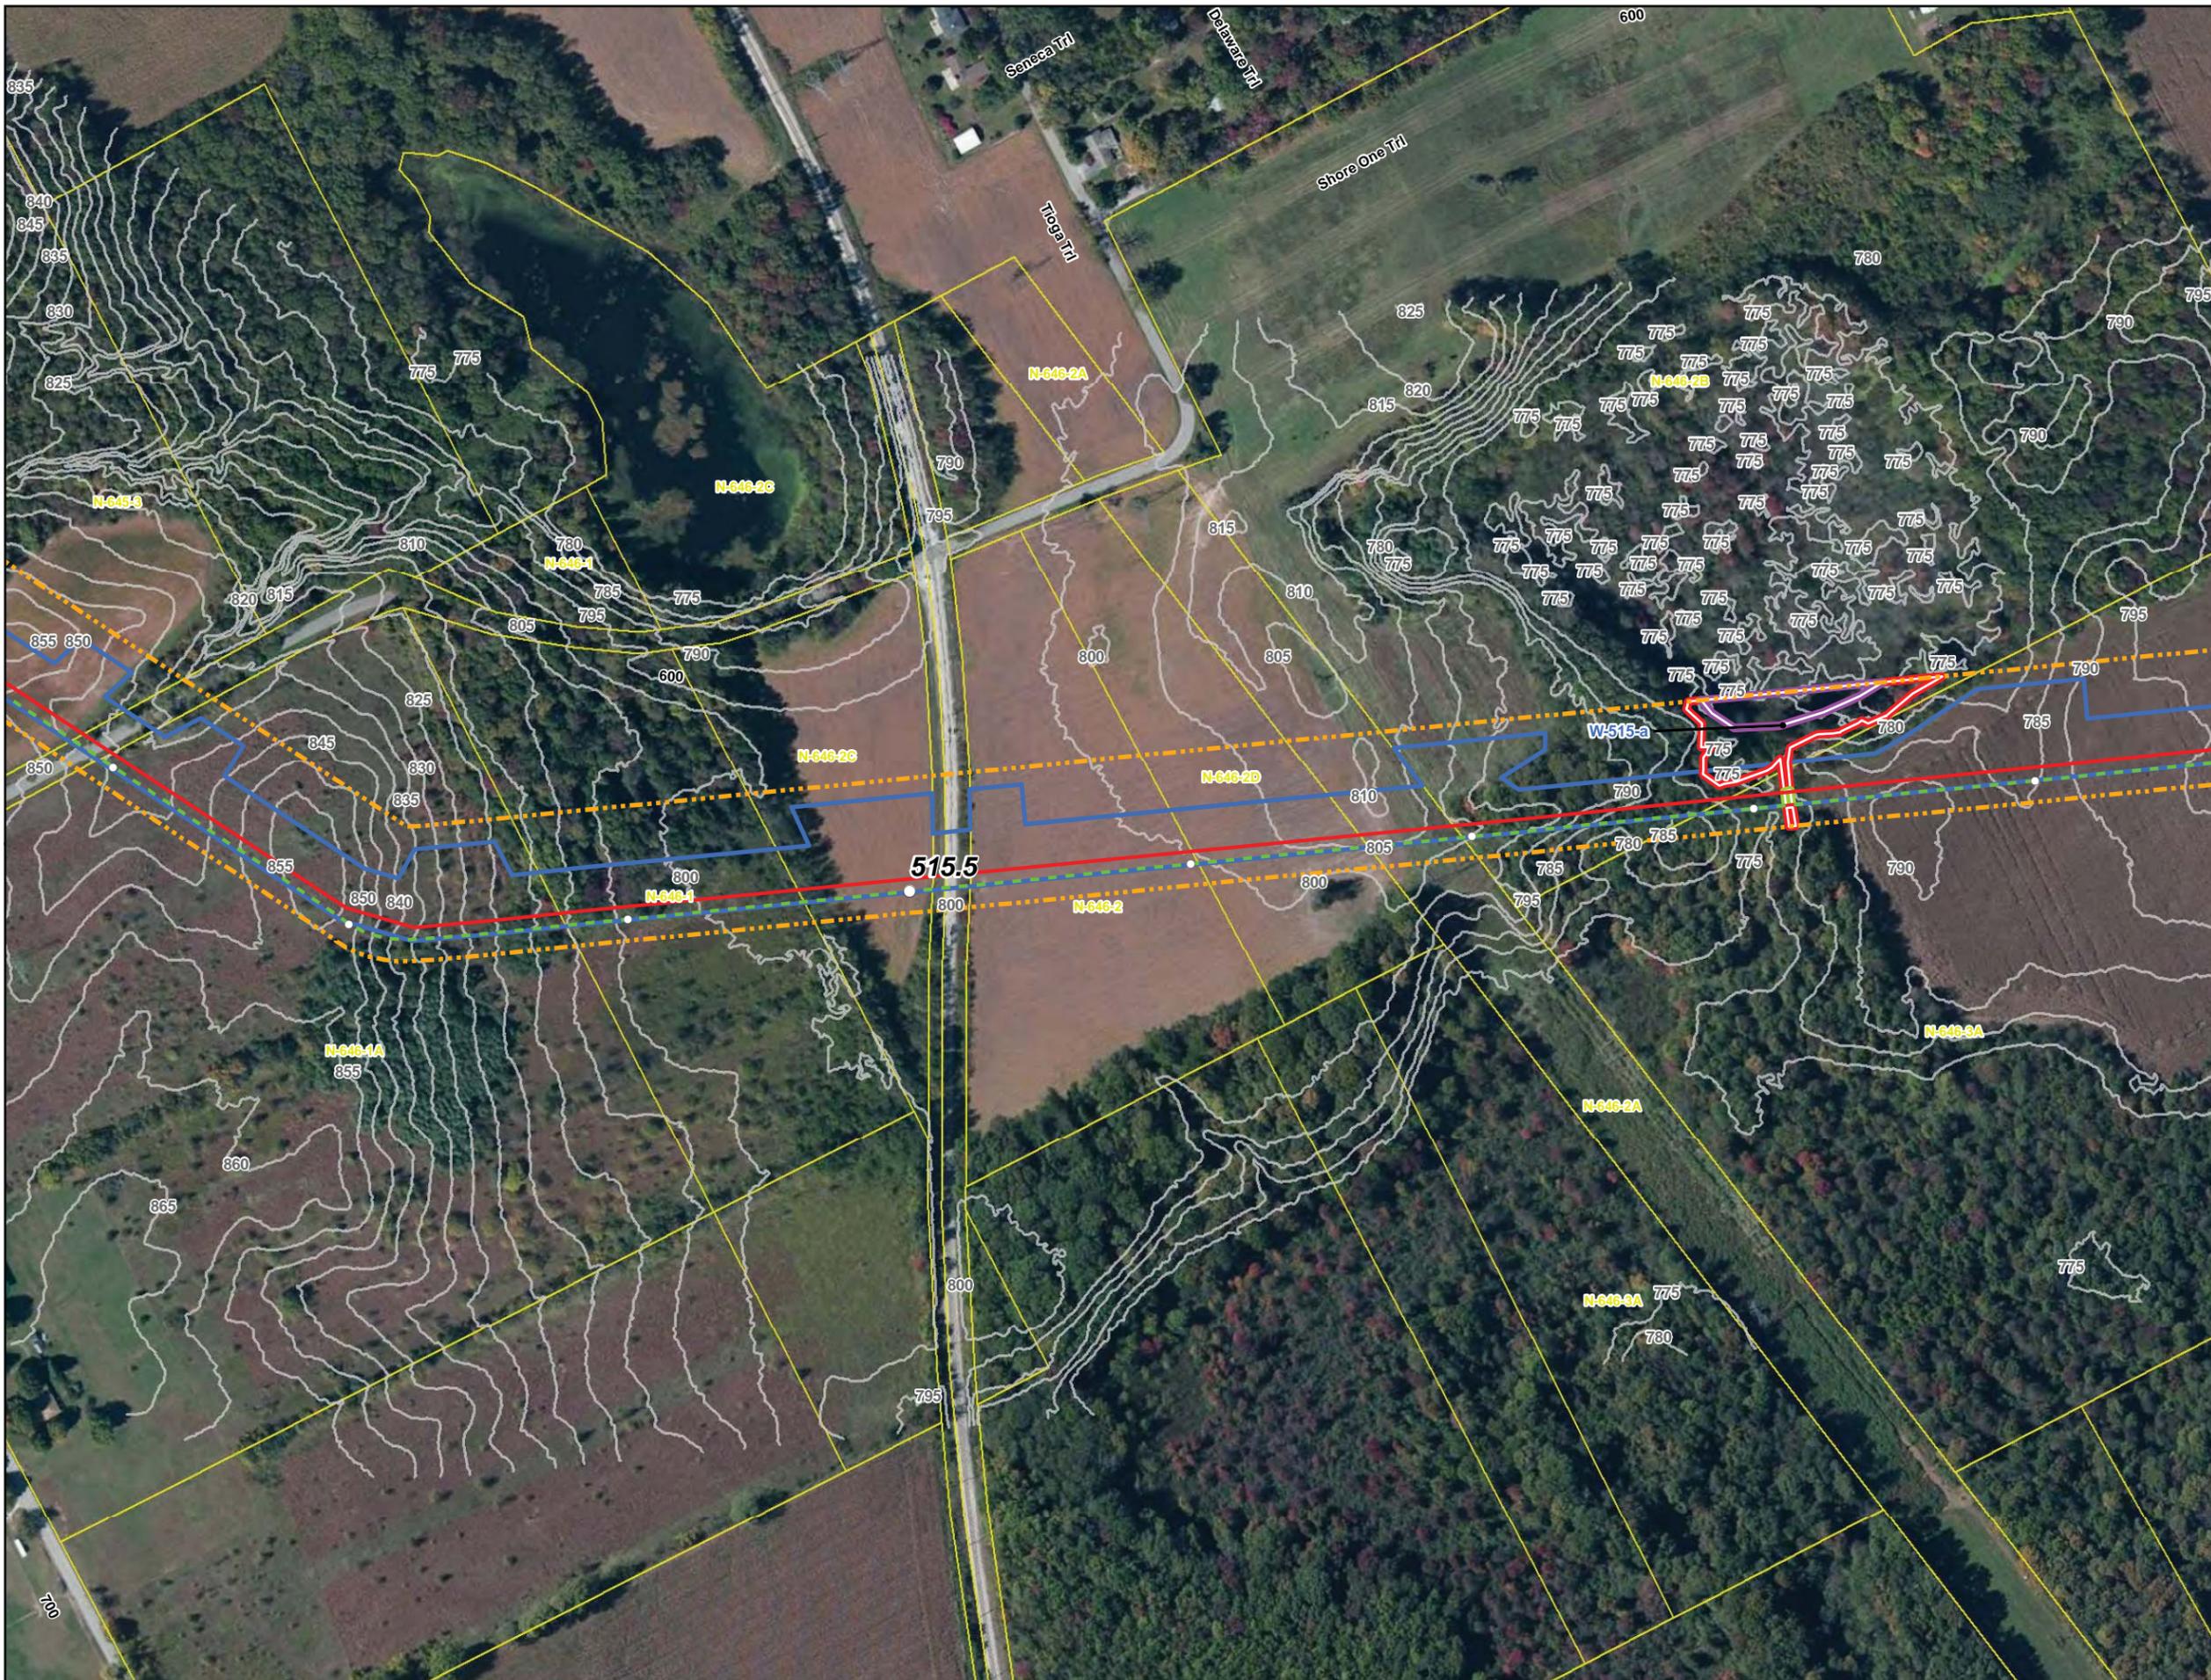

- Milepost
 - Proposed Pipeline
 - - - Route Alternative
 - - - Existing Line 6B Pipeline
 - Temporary Workspace
 - - - Alternative Temporary Workspace
 - Contour
 - Waterbody
 - - - Survey Corridor
 - County Boundary
 - Parcel Boundary
 - Township, Range, Section Boundary
- Wetland**
- PEM
 - PFO
 - Open Water
 - PUB
 - PSS

**Line 6B Phase 2
Replacement Project
Wetlands and Waterbodies**




Segment 2A

LaPorte County

Map 16 of 46





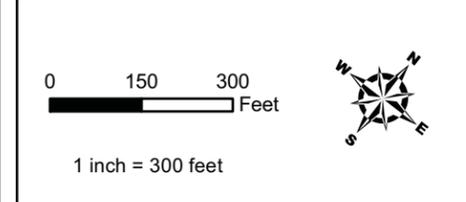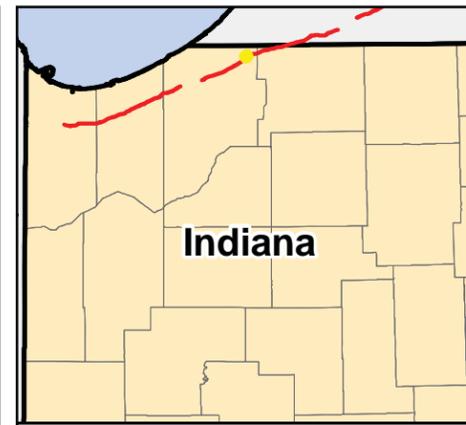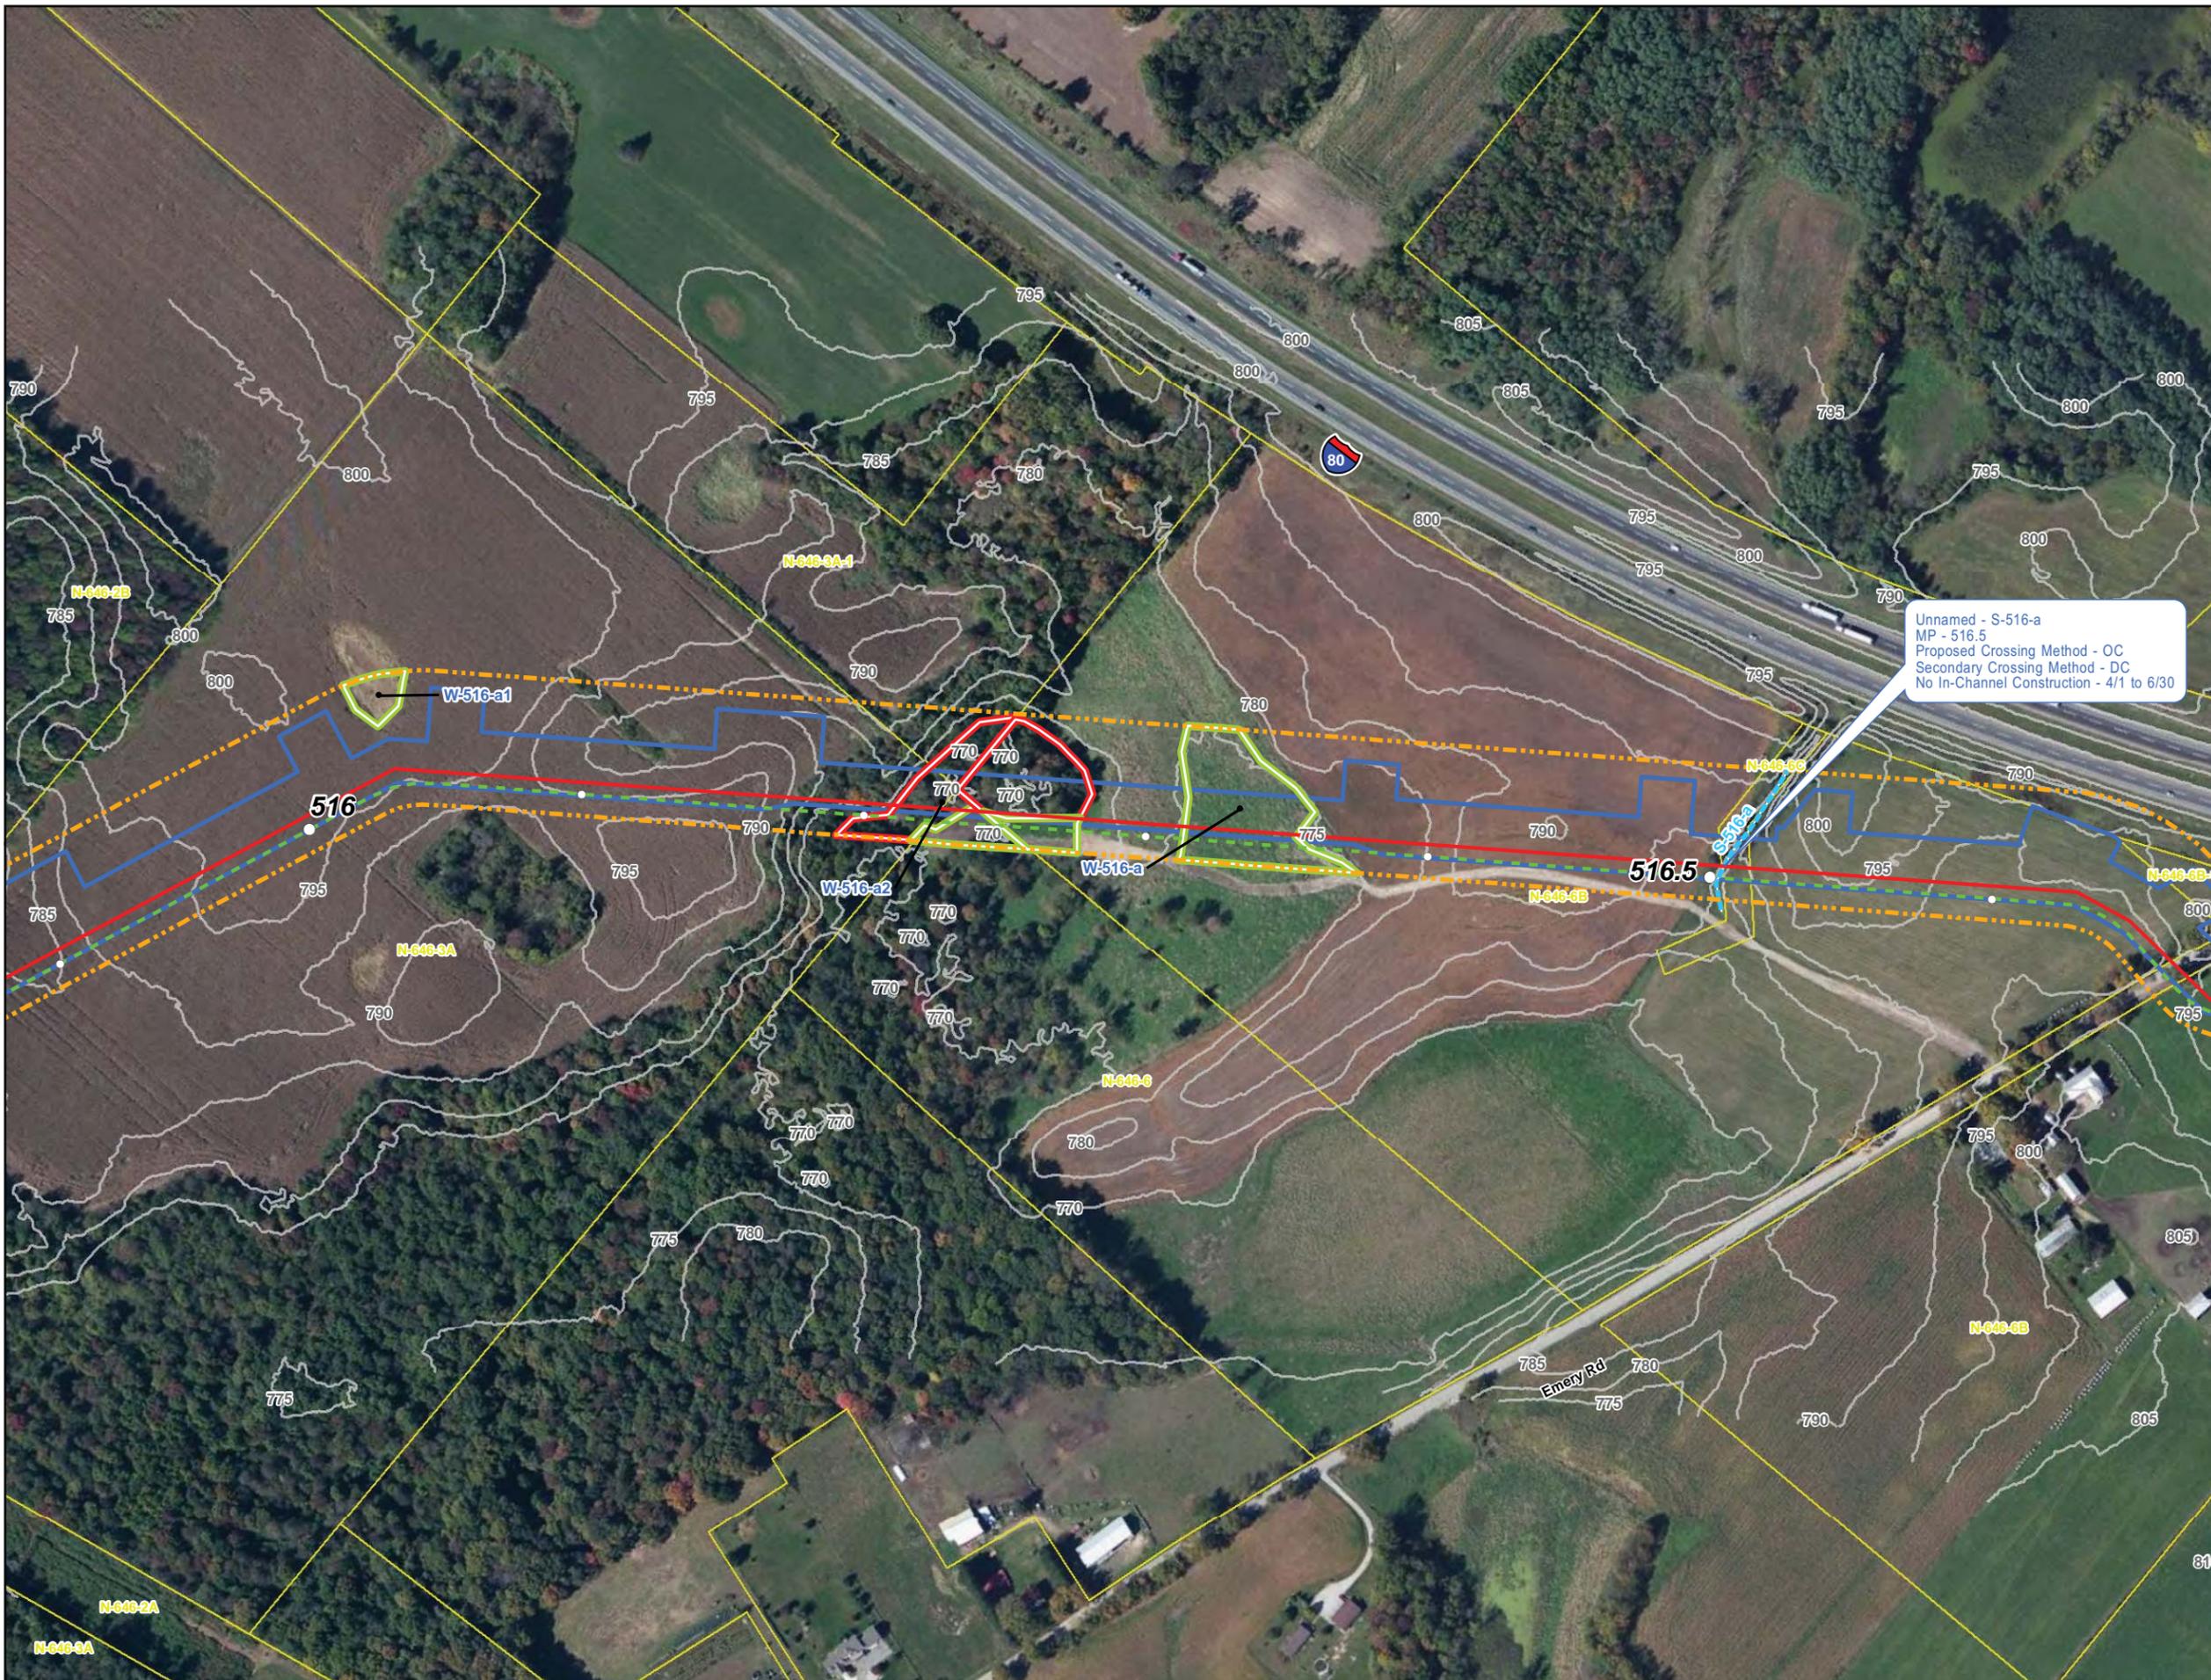

- Milepost
 - Proposed Pipeline
 - - - Route Alternative
 - - - Existing Line 6B Pipeline
 - Temporary Workspace
 - - - Alternative Temporary Workspace
 - Contour
 - Waterbody
 - Survey Corridor
 - County Boundary
 - Parcel Boundary
 - Township, Range, Section Boundary
- Wetland**
- PEM
 - PFO
 - Open Water
 - PUB
 - PSS

**Line 6B Phase 2
Replacement Project
Wetlands and Waterbodies**

Segment 2A

LaPorte County

Map 17 of 46





Date: (6/14/2012) Source: Z:\Clients\IE - FHE\bridge\Line_6B_Buildout\ArccGIS2012\06\IN_Permit\Alignment_Sheets\Line_6B_Phase2_IN_Alignment.mxd