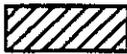


RIGHT-OF-WAY PARCEL PLAT
PREPARED FOR INDIANA DEPARTMENT OF TRANSPORTATION



PARCEL: 5
PROJECT: NH-075-3(015)
ROAD: U.S.R. 231
COUNTY: SPENCER
SECTION: 12
TOWNSHIP: 6 S.
RANGE: 6 W.

OWNER: STATE OF INDIANA
INSTRUMENT # 200ZR-06811 12-11-2002

L.A. CODE: 3097
DES. NO.: 926136A
DRAWN BY: P.A. McCALLISTER, 10-10-01
CHECKED BY: C.J. HOGSTON, 1-7-02

 Hatched area is the approximate Excess Land

Dimensions shown below are from the above listed record documents.
Centerline stationing tic marks are shown at 20 meter intervals.

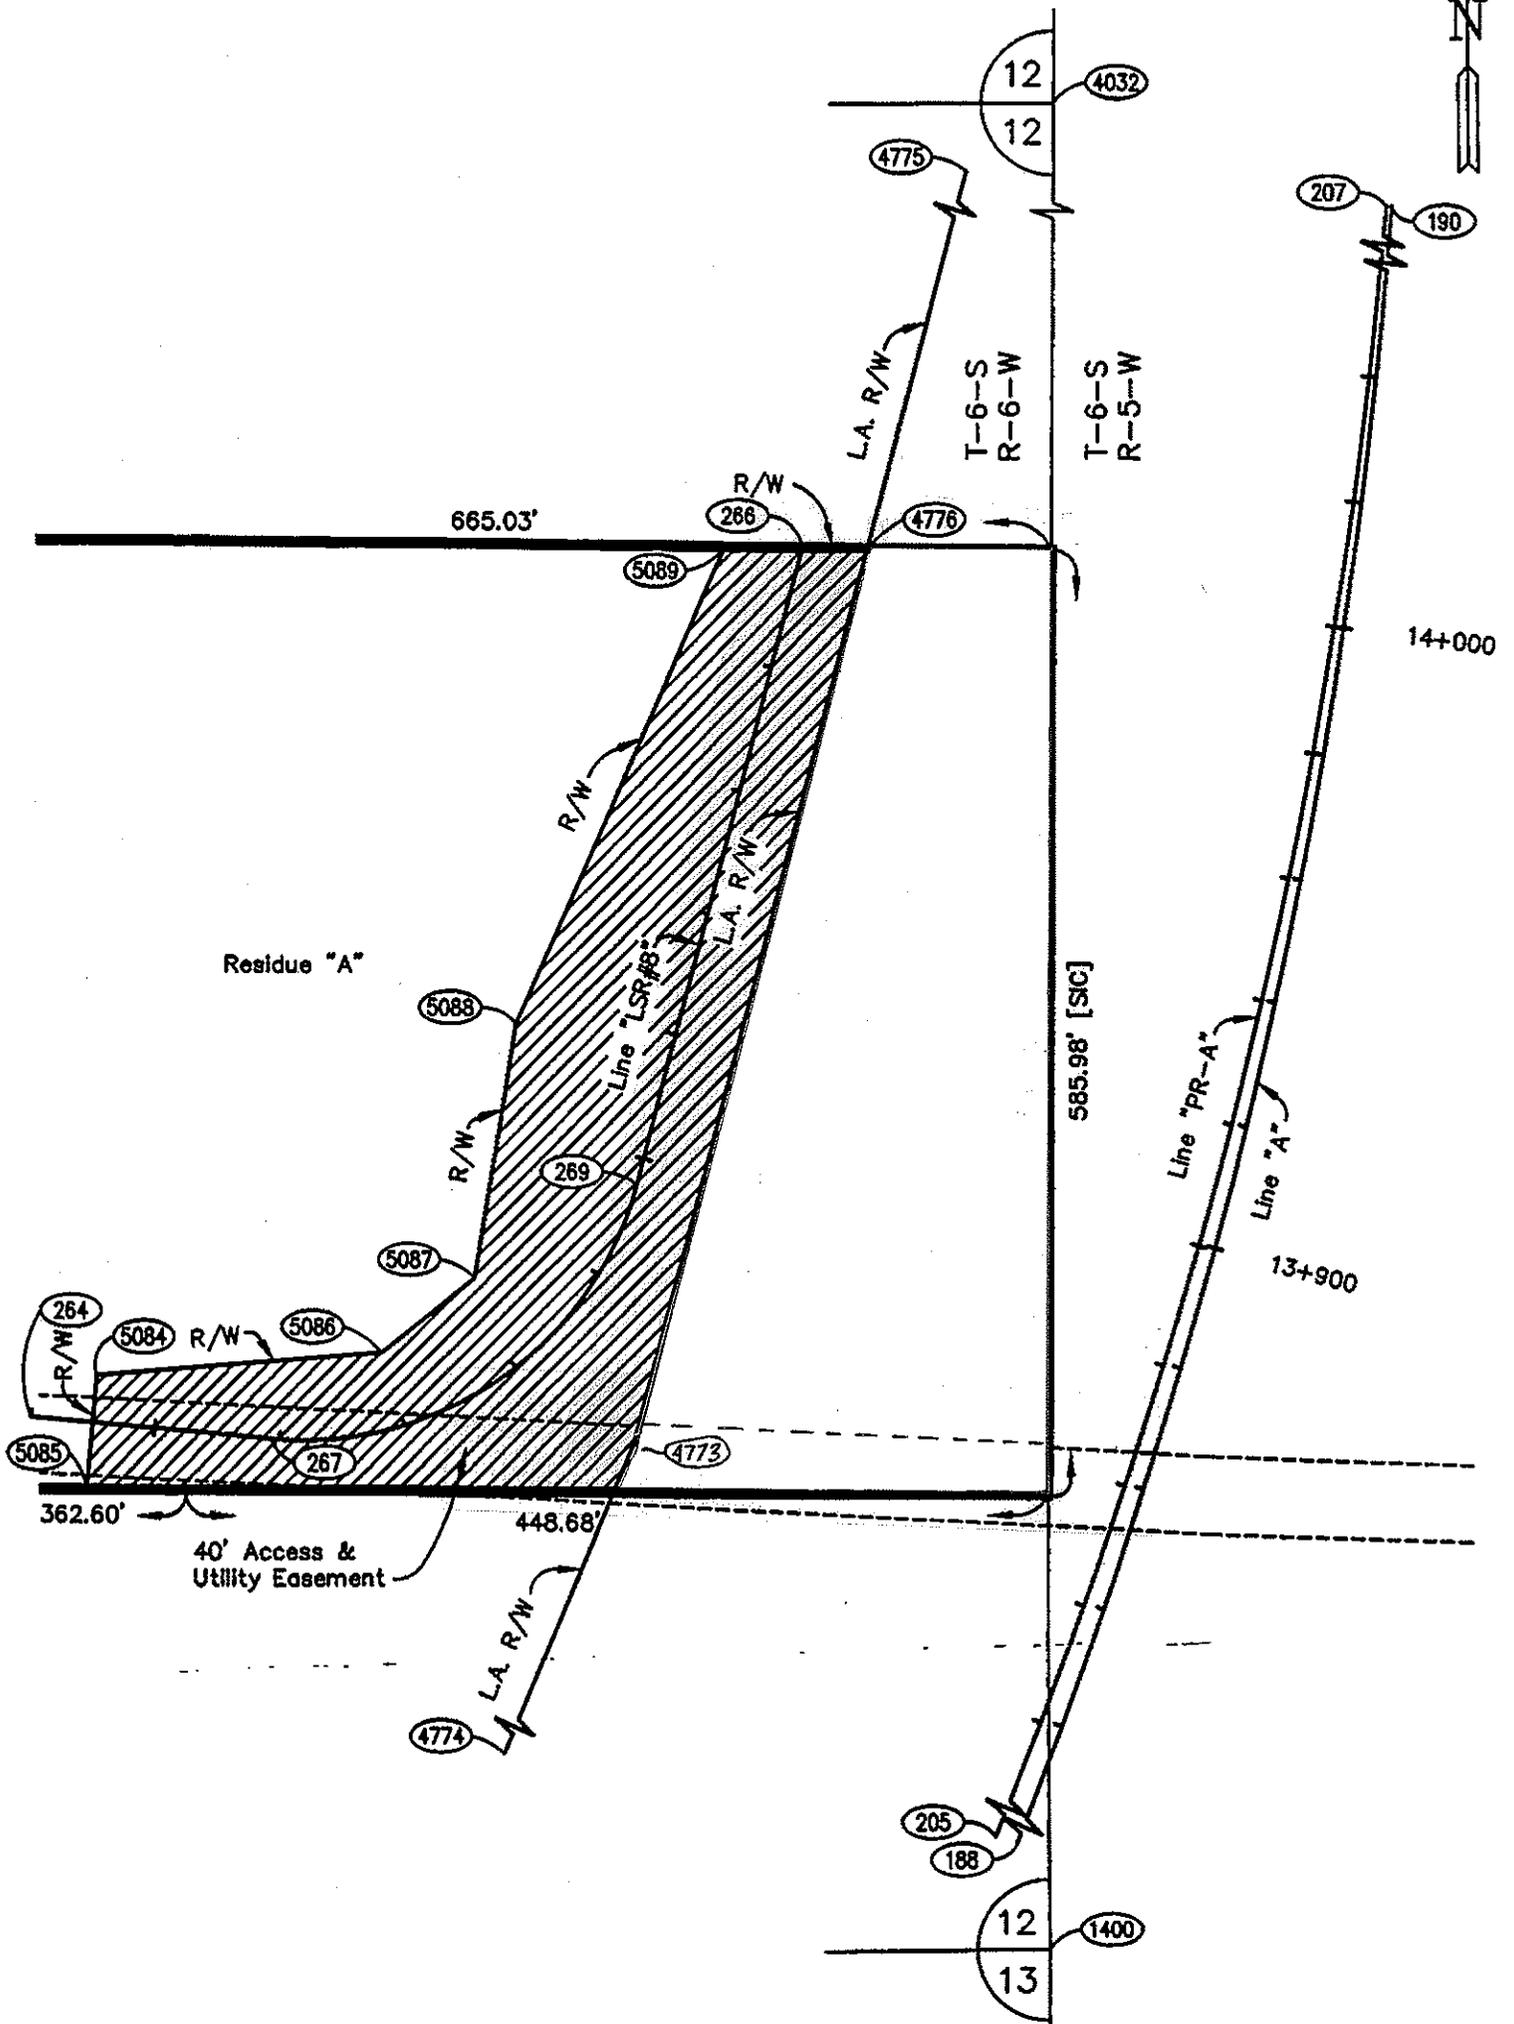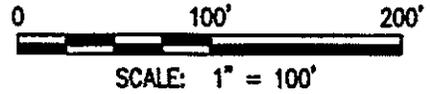

This plat was prepared from information obtained from the recorder's office and other sources which were not necessarily checked by a field survey.

RIGHT-OF-WAY PARCEL PLAT
PREPARED FOR INDIANA DEPARTMENT OF TRANSPORTATION



PARCEL: 7
PROJECT: NH-075-3(015)
ROAD: U.S.R. 231
COUNTY: SPENCER
SECTION: 7 & 12
TOWNSHIP: 6 S.
RANGE: 5 W. & 6 W.

OWNER: STATE OF INDIANA
INSTRUMENT # 2003R-06146

L.A. CODE: 3097
DES. NO.: 928136A
DRAWN BY: P.A. McCALLISTER, 10-10-01
CHECKED BY: C.J. HOGSTON, 1-7-02

 Hatched area is the approximate Excess Land

Dimensions shown below are from the above listed record documents.
Centerline stationing tic marks are shown at 20 meter intervals.

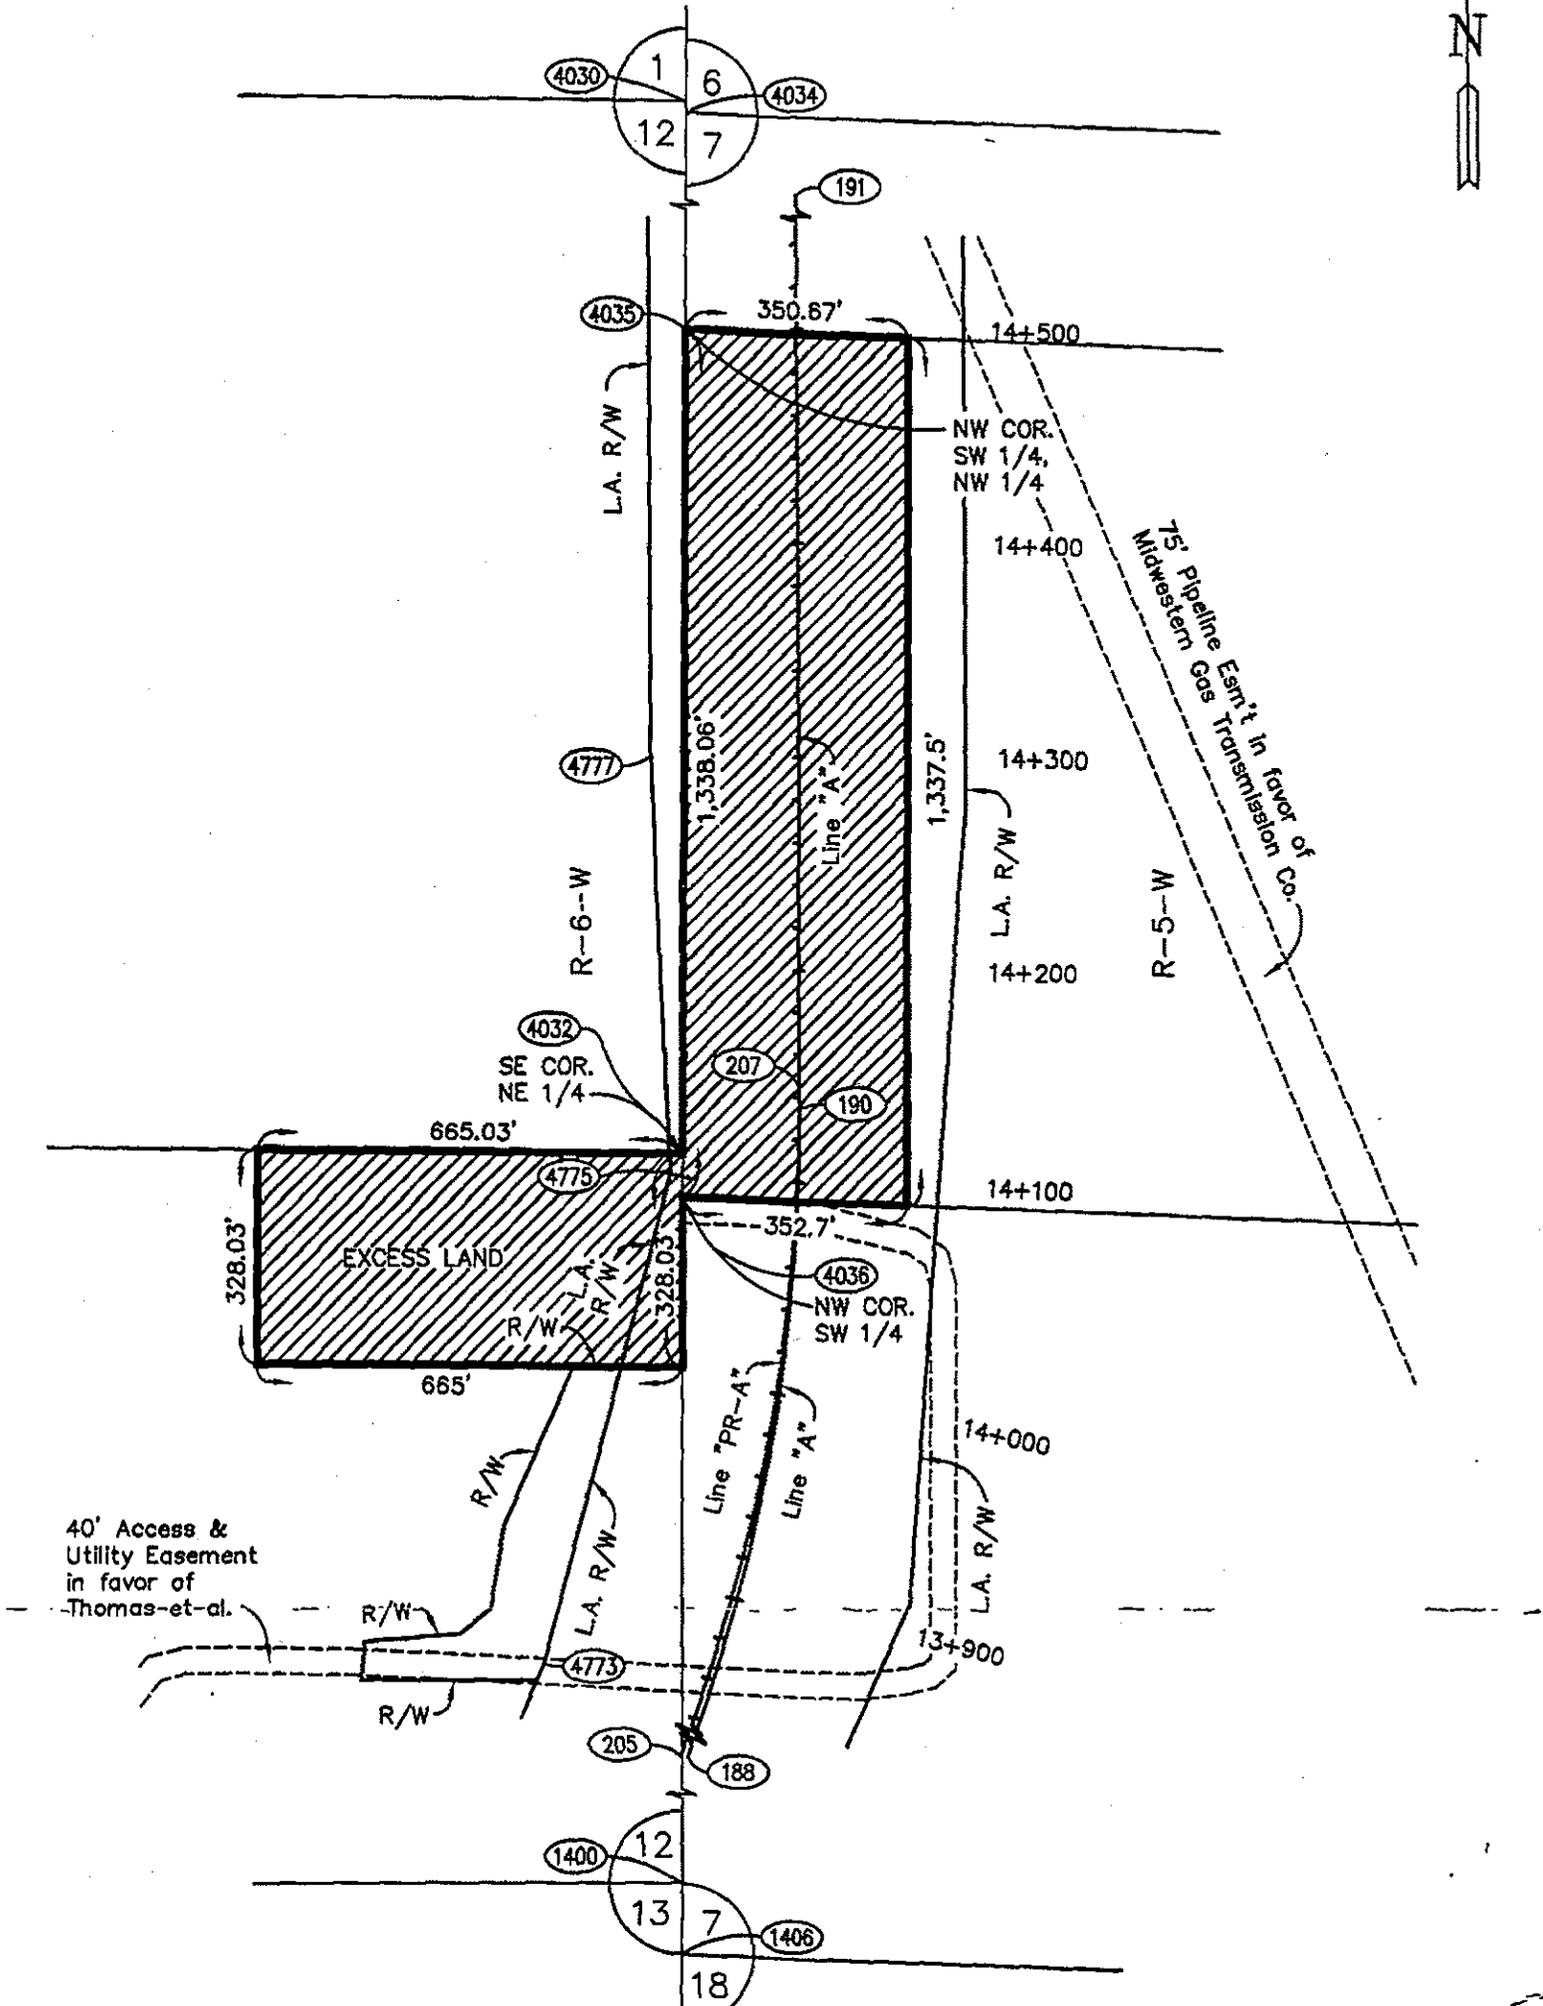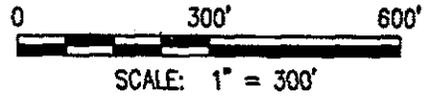

Revised 1-28-03: Changed to Total Taking, P.A. McCallister


This plat was prepared from information obtained from the recorder's office and other sources which were not necessarily checked by a field survey.

Exhibit "B"
Parcel Plat
Indiana Department of Transportation
Vincennes District
3650 S. US Hwy. 41, Vincennes, IN 47591

Parcel Coordinate Chart					
(shown in meters)					
Number	North	East	Centerline	Station	Offset
188	*	*	A	PC *	PC *
190	*	*	A	PT *	PT *
191	*	*	A	PC *	PC *
205	28296.6320 m	98828.9518 m	PR-A	13+467.653	PC
207	28908.1300 m	99077.7809 m	PR-A	14+144.595	PT
1400	28076.9439 m	99016.1969 m	A	13+443.228	281.019 RT
1406	28042.3283 m	99016.4441 m	A	13+419.039	305.781 RT
4030	29675.5455 m	99027.0193 m	A	14+912.029	50.478 LT
4032	28876.2447 m	99021.6081 m	A	14+111.198	55.877 LT
4034	29669.9130 m	99026.9812 m	A	14+906.397	50.519 LT
4035	29263.0167 m	99024.2265 m	A	14+499.502	53.423 LT
4036	28856.1205 m	99021.4719 m	A	14+089.720	55.223 LT
4773	28635.5291 m	98953.9571 m	PR-A	13+840.000	76.000 LT
4775	28866.6390 m	99015.7392 m	PR-A	14+100.000	61.000 LT
4777	29063.5088 m	99006.7235 m	A	14+300.000	71.000 LT

NOTE: Stations & Offsets control over both North & East coordinates and Bearings & Distances.

* See the Location Control Route Survey Plat recorded in Inst. # 994321 in the Office of the Recorder of Spencer County

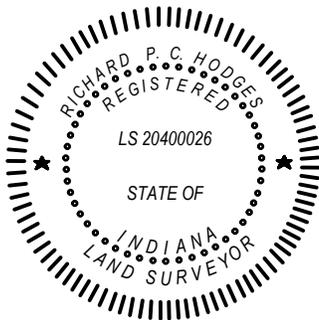

Richard Paul Croix Hodges, PLS
Indiana Lic. No. 20400026
Date: 2/04/2011

Surveyor's Statement:

To the best of my knowledge and belief, this plat, together with the LCRS Plat recorded in Instrument # 994321 in the Office of the Recorder of Spencer County, Indiana, (incorporated and made a part hereof by reference), comprise a Route Survey executed in accordance with Indiana Administrative Code 865 IAC 1-12, ("Rule 12").

Owner: State of Indiana
Parcel(s) #: 7 Excess Land
L.A. Code #: 3097
Project #: NH-075-3(015)
Des. #: 926136A
Road Name: U.S.R. 231
County: Spencer
Section(s): 12
Township: 6 S
Range: 6 W



HATCHED AREA IS THE
APPROXIMATE EXCESS LAND
THAT IS TO BE TRANSFERRED

NOTE: CENTER-LINE
STATIONING IS METRIC

Drawn by: C. Hodges
Date: 2/04/2011
Checked by: _____
Date: _____
Revised by: _____
Date: _____


Instrument # 2003R-06146

NOTE: Distances shown are from the above listed recorded documents and were not necessarily checked by a field survey

Exhibit "B"
Parcel Plat
 Indiana Department of Transportation
 Vincennes District
 3650 S. US Hwy. 41, Vincennes, IN 47591

Parcel Coordinate Chart					
(shown in meters)					
Number	North	East	Centerline	Station	Offset
188	*	*	A	PC *	PC *
190	*	*	A	PT *	PT *
205	28296.6320 m	98828.9518 m	PR-A	13+467.653	PC
207	28908.1300 m	99077.7809 m	PR-A	14+144.595	PT
264	28639.5024 m	98857.8157 m	LSR#8	3+780.000	POT
266	28779.0829 m	98981.9755 m	LSR#8	4+001.990	POT
267	28635.9317 m	98896.3358 m	LSR#8	3+818.685	PC
269	28676.4909 m	98954.5461 m	LSR#8	3+895.794	PT
1400	28076.9439 m	99016.1969 m	A	13+443.228	281.019 RT
4032	28876.2447 m	99021.6081 m	A	14+111.198	55.877 LT
4773	28635.5291 m	98953.9571 m	PR-A	13+840.000	76.000 LT
4774	28466.4055 m	98881.9456 m	PR-A	13+639.994	65.000 LT
4775	28866.6390 m	99015.7392 m	PR-A	14+100.000	61.000 LT
4776	28776.5000 m	98991.6426 m	PR-A	13+999.950	75.285 LT
5084	28646.0474 m	98868.4652 m	LSR#8	3+790.000	7.500 LT
5085	28628.1381 m	98866.8051 m	LSR#8	3+790.000	10.486 RT
5086	28649.5558 m	98913.9186 m	LSR#8	3+840.000	12.000 LT
5087	28661.4199 m	98928.6678 m	LSR#8	3+865.000	15.000 LT
5088	28701.5025 m	98935.3552 m	LSR#8	3+915.000	25.000 LT
5089	28776.6835 m	98968.9125 m	LSR#8	3+996.298	12.000 LT

NOTE: Stations & Offsets control over both North & East coordinates and Bearings & Distances.
 * See the Location Control Route Survey Plat recorded in Inst. # 994321 in the Office of the Recorder of Spencer County

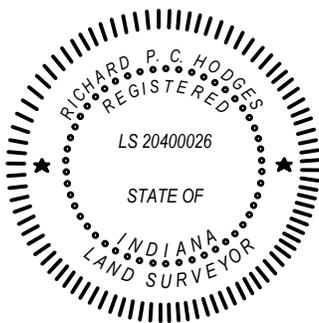

Richard Paul Croix Hodges

Richard Paul Croix Hodges, PLS
 Indiana Lic. No. 20400026
 Date: 2/04/2011

Surveyor's Statement:
 To the best of my knowledge and belief, this plat, together with the LCRS Plat recorded in Instrument # 994321 in the Office of the Recorder of Spencer County, Indiana, (incorporated and made a part hereof by reference), comprise a Route Survey executed in accordance with Indiana Administrative Code 865 IAC 1-12, ("Rule 12").

Owner: State of Indiana Parcel(s) #: 5 Excess Land L.A. Code #: 3097 Project #: NH-075-3(015) Des. #: 926136A Road Name: U.S.R. 231 County: Spencer Section(s): 12 Township: 6 S Range: 6 W	 HATCHED AREA IS THE APPROXIMATE EXCESS LAND THAT IS TO BE TRANSFERRED NOTE: CENTER-LINE STATIONING IS METRIC	Drawn by: C. Hodges Date: 2/04/2011 Checked by: _____ Date: _____ Revised by: _____ Date: _____ Instrument # 2002R-06811
NOTE: Distances shown are from the above listed recorded documents and were not necessarily checked by a field survey		