


RIGHT OF WAY PARCEL PLAT EXCESS LAND EXHIBIT "B"

Code: 5022

Parcel 3
 Project: STP-4489()
 Road: S.R. 121
 County: Wayne
 Section: 26
 Township: 14 N.
 Range: 1 W.

Grantor: State of Indiana
 Instrument #2008002342, Dated 12-10-2007

Drawn By: J.Pilk Sr. 2-5-10
 Ck'd By: R.L. Raney

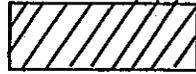

Hatched Area is the
 approximate taking


This plat was prepared from information obtained from the Recorder's Office
 and other sources which were not necessarily checked by a field survey.

Scale: 1" = 200'



Point #	North	East	Station	Offset	CL
73	1676365.8687	559083.3707	99+00.00	45.00' LT	PR-SS2
76	1676380.2889	559146.7510	99+65.00	45.00' LT	PR-SS2
77	1676424.8648	559275.0591	101+00.00	60.00' LT	PR-SS2
17.502	See Location Control Route Survey Plat				

Station and offsets are to control over North and East coordinates and bearing and distances.

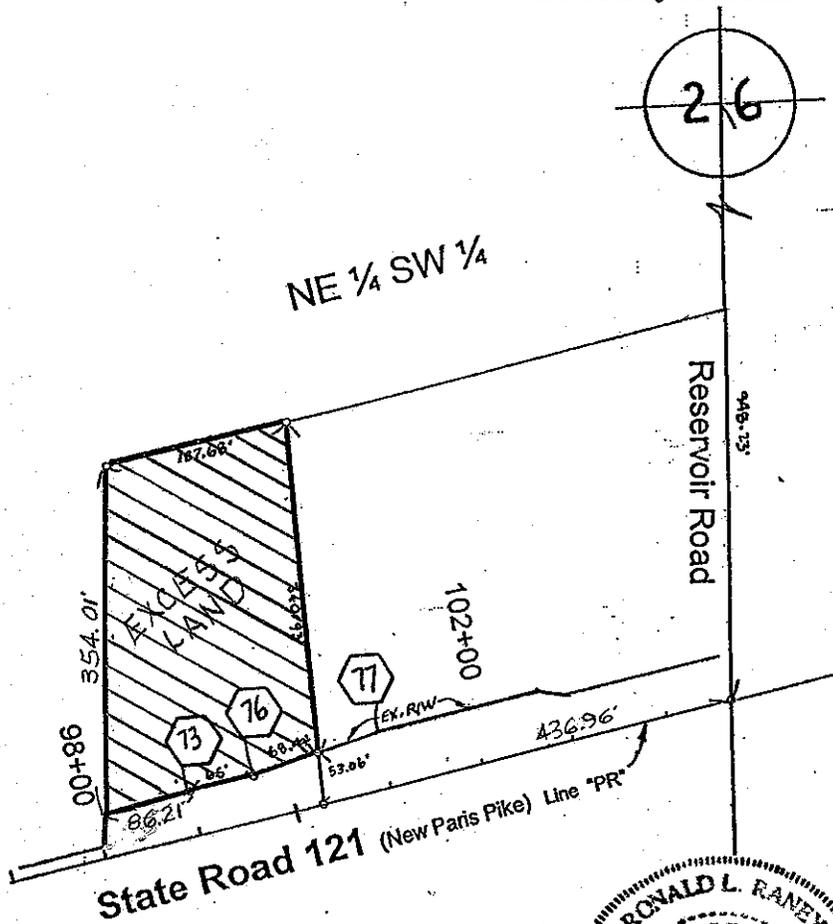

SURVEYOR'S STATEMENT

To the best of my knowledge and belief, this plat, together with the Location Control Route Survey Plat recorded as Instrument # 2005011642, in the Office of the Recorder of Wayne County, Indiana, (incorporated and made a part hereof by reference) comprise a Route Survey executed in accordance with Indiana Administrative Code 865 IAC 1-12, ("Rule 12")

Ronald L. Raney
 Ronald L. Raney, LS80870012, Dated 2/26/10