

TOWNSHIP: 6S

RANGE: 9W




HATCHED AREA IS THE APPROXIMATE TAKING

ALL CENTERLINE STATIONS ON THIS PLAT ARE LABELED EVERY 100 METERS.

THIS PLAT WAS PREPARED FROM INFORMATION OBTAINED FROM THE RECORDER'S OFFICE AND OTHER SOURCES WHICH WERE NOT NECESSARILY CHECKED BY A FIELD SURVEY.

- [B] - BEGIN L.A. R/W
- [E] - END L.A. R/W

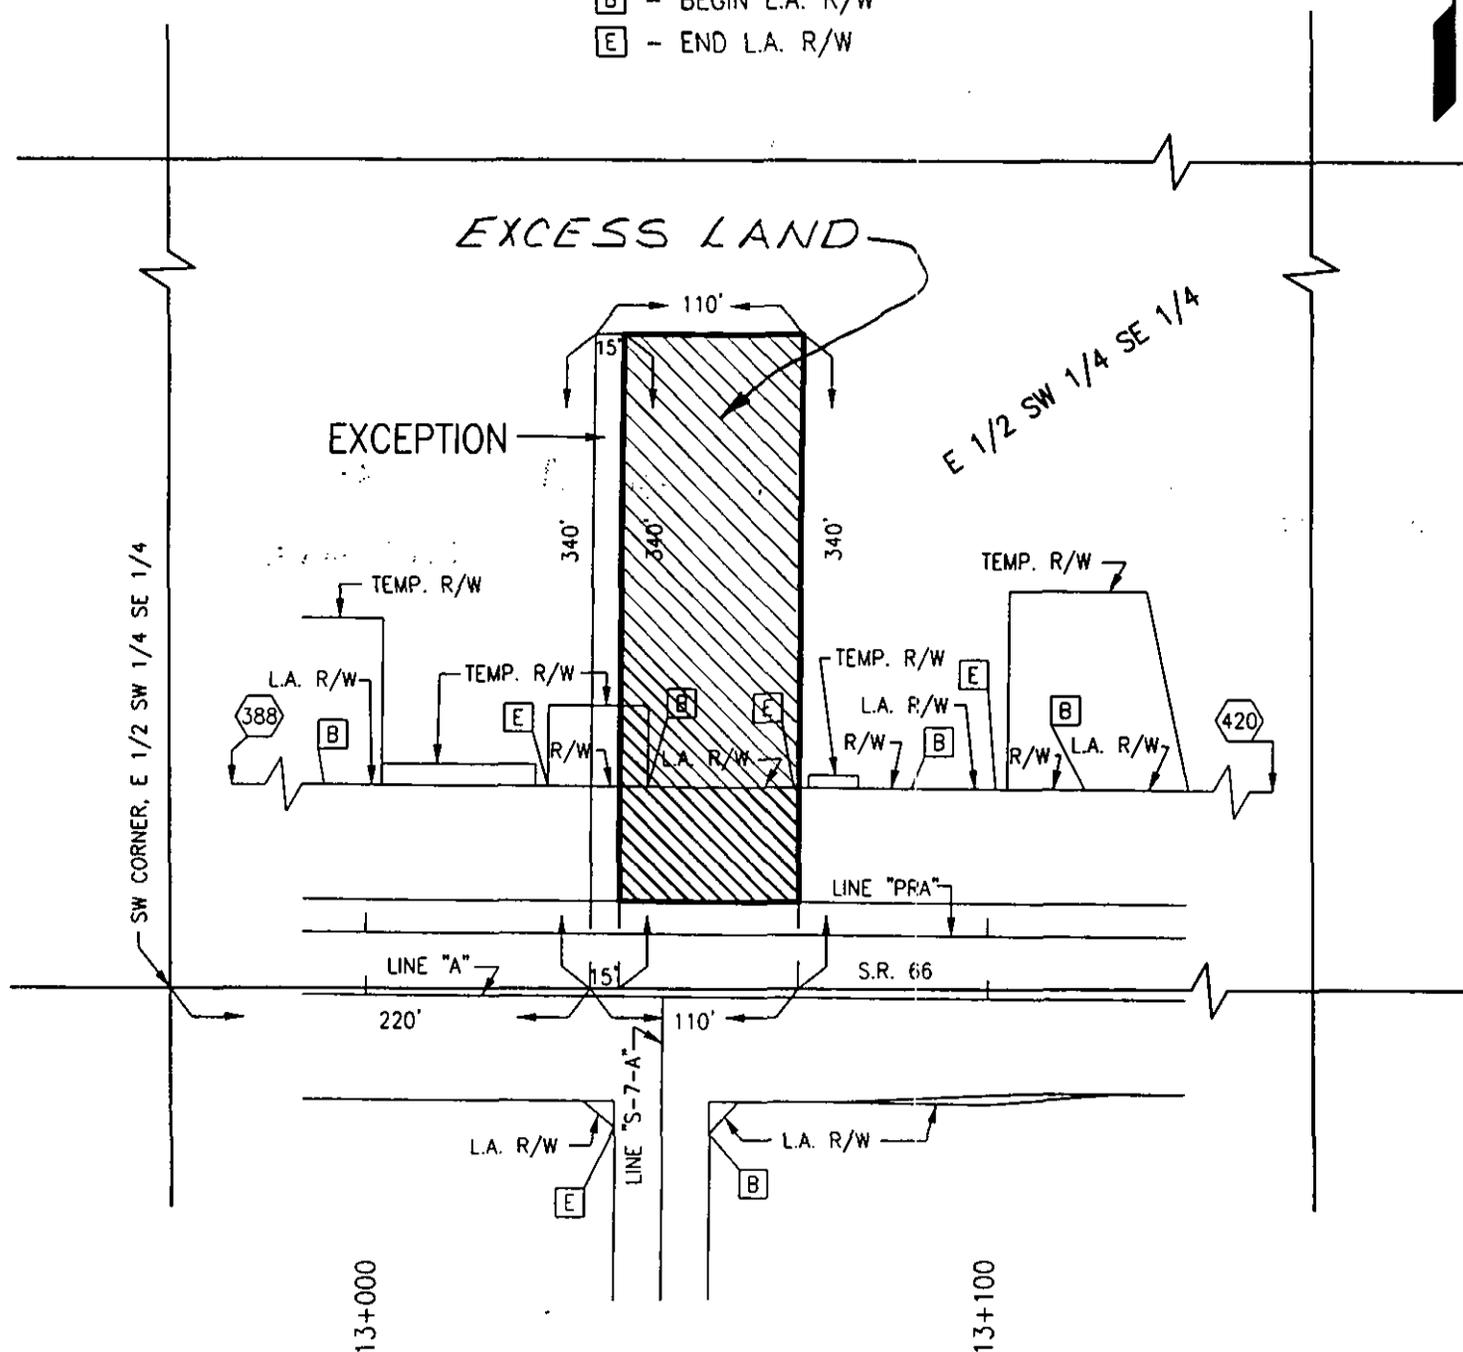

PARCEL COORDINATE CHART (METRIC)

POINT	CENTERLINE	STATION	OFFSET	NORTHING	EASTING
388	"PRA"	12+965.000	23.500	9153.333	6442.200
420	"PRA"	13+345.198	23.500	9150.423	6822.387

To the best of my knowledge and belief, this plat, together with the "Location Control Route Survey Plat" recorded as Instrument #1997R-007361 in the Office of the Recorder of Warrick County, Indiana, (incorporated and made a part hereof by reference) comprise a Route Survey executed in accordance with Indiana Administrative Code 865 IAC 1-12, ("Rule 12").

