

PARCEL NO. : 102  
 PROJECT NO. : 0300798  
 ROAD NAME : LSIORBP (I-65)  
 COUNTY : CLARK  
 TOWNSHIP : JEFFERSONVILLE  
 CODE : 4839

OWNER : CONN, WILLIAM, ET UX.  
 DEED DRW. 18, INSTR. 13043, DATED 10/20/1986  
 DEED DRW. 18, INSTR. 210, DATED 01/03/1986

DRAWN BY: CVS 08/07/2012  
 CHECKED BY: DKH 08/09/2012  
 SCALE : 1" = 50'  
 SHEET 1 OF 1



 HATCHED AREA IS THE APPROXIMATE TAKING

THIS PLAT WAS PREPARED FROM INFORMATION OBTAINED FROM THE RECORDER'S OFFICE AND OTHER SOURCES WHICH WERE NOT NECESSARILY CHECKED BY A FIELD SURVEY.

**EXHIBIT "B"**

411 E. Market St.

**GRAPHIC SCALE**

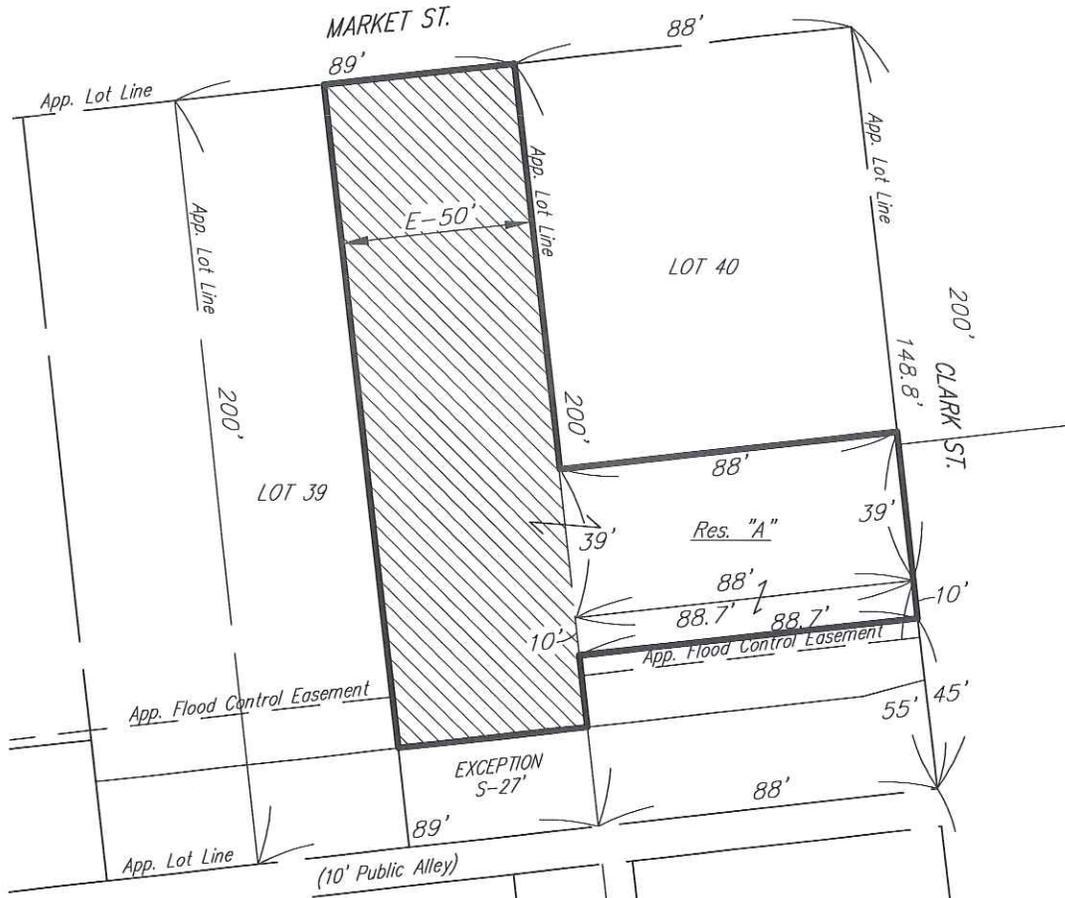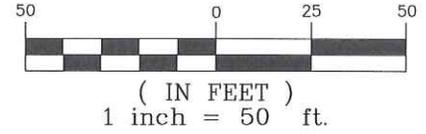

(All Lot dimensions and street widths are derived from the Plat prepared by Vic Lyons)



**SURVEYORS STATEMENT**

This drawing is not intended to be represented as a Retracement or Original Boundary Survey, a Route Survey, or a Surveyor Location Report.

Prepared for - INDOT  
 by Butler, Fairman and Seufert, Inc. (Job #5275.0601)

Project = 5275 08-15-12 AT 14:57 CVS 1  
 U: \5275\Pro\Development\ROW\RWENG\CalculationDrawings\Landplats\Par.102.dwg

*Douglas K. Herendeen* 8/15/2012  
 Douglas K. Herendeen Date  
 S0468