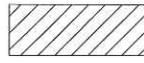


PARCEL NO. : 123
 PROJECT NO. : 0300798
 ROAD NAME : LSIORBP (I-65)
 COUNTY : CLARK
 TOWNSHIP : JEFFERSONVILLE
 CODE : 4839

OWNER : FUNK, JEFFERY
 DEED DRW. 30, INSTR. 17108, DATED 08/11/1998


DRAWN BY: CVS 09/05/2012
 CHECKED BY: DKH 09/07/2012
 SCALE: 1" = 50'
 SHEET 1 OF 1

 HATCHED AREA IS THE APPROXIMATE TAKING

THIS PLAT WAS PREPARED FROM INFORMATION OBTAINED FROM THE RECORDER'S OFFICE AND OTHER SOURCES WHICH WERE NOT NECESSARILY CHECKED BY A FIELD SURVEY.

EXHIBIT "B"


GRAPHIC SCALE

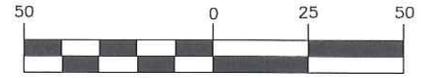

(IN FEET)
 1 inch = 50 ft.



409 E. Maple Street

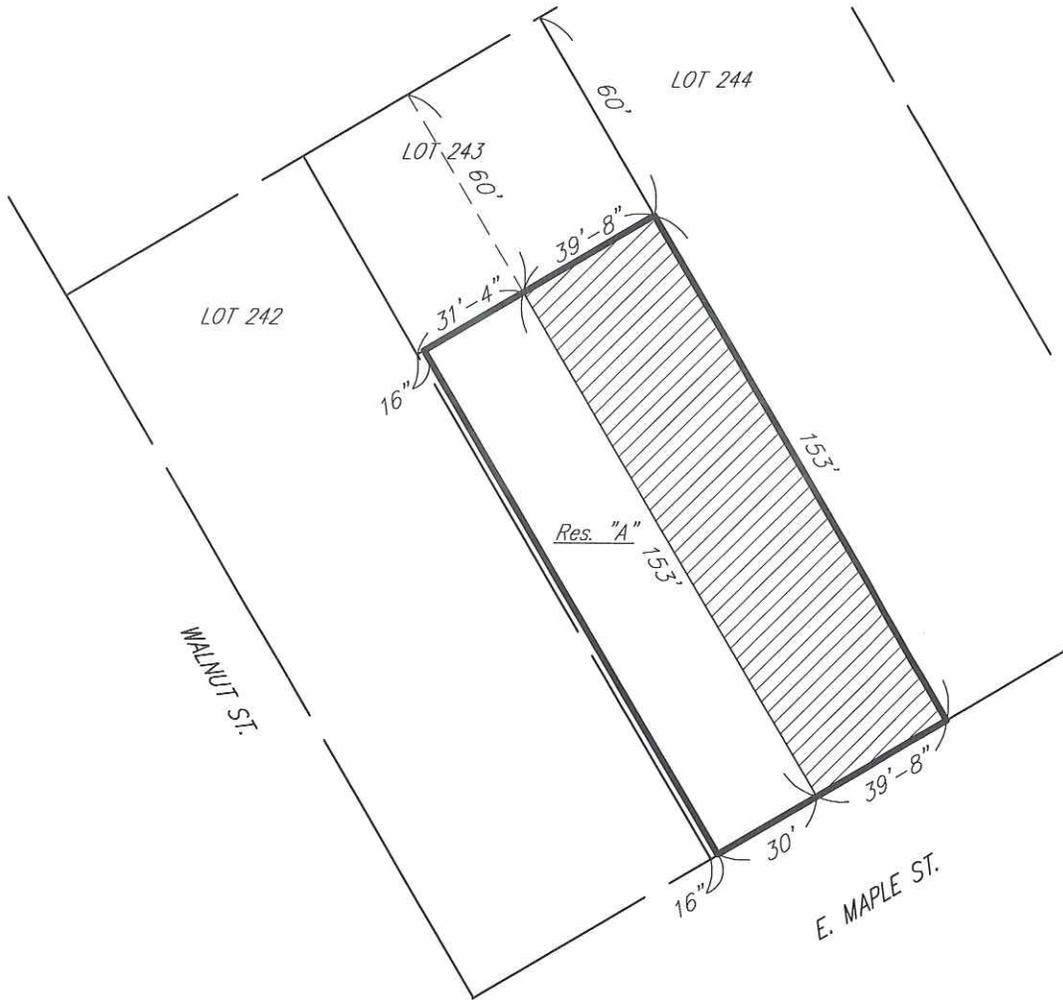

(All Lot dimensions and street widths are derived from the Plat prepared by Vic Lyons)

SURVEYORS STATEMENT

This drawing is not intended to represent a Retracement or Original Boundary Survey, a Route Survey, or a Surveyor Location Report.

Prepared for - INDOT
 by Butler, Fairman and Seufert, Inc. (Job #5275.0601)

Project = 5275 09-13-12 AT 09:43 DKH 1
 U: \5275\ProjDevelopment\ROW\RWENG\CalculationDrawings\Landplats\Par.123.dwg



Douglas K. Herenden 9/13/2012
 Douglas K. Herenden Date
 S0468