

PARCEL NO. : 131
 PROJECT NO. : 0300798
 ROAD NAME : LSIORBP (I-65)
 COUNTY : CLARK
 TOWNSHIP : JEFFERSONVILLE
 CODE : 4839

OWNER : DUMBAUGH, GEORGE DAVID
 DEED DRW. 9, INSTR. 8190, DATED 09/30/1968

DRAWN BY: CVS 08/07/2012
 CHECKED BY: DKH 08/09/2012
 SCALE: 1" = 50'
 SHEET 1 OF 1



 HATCHED AREA IS THE APPROXIMATE TAKING

THIS PLAT WAS PREPARED FROM INFORMATION OBTAINED FROM THE RECORDER'S OFFICE AND OTHER SOURCES WHICH WERE NOT NECESSARILY CHECKED BY A FIELD SURVEY.

EXHIBIT "B"

310 Mechanic St.

GRAPHIC SCALE

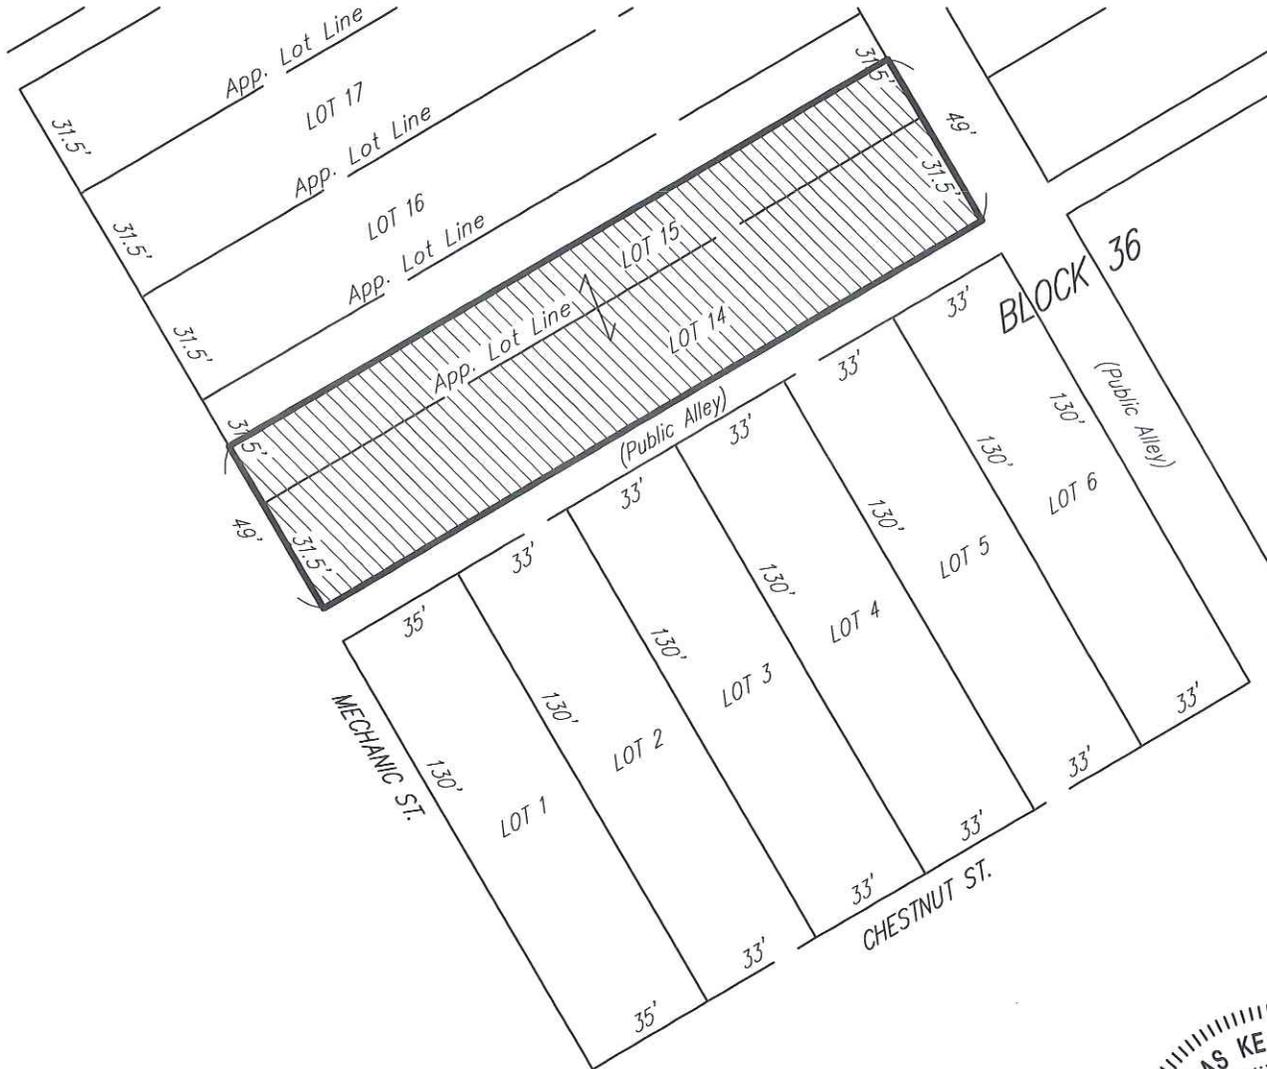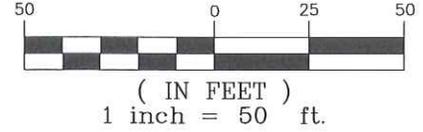

(All Lot dimensions and street widths are derived from the Plat prepared by Vic Lyons)



SURVEYORS STATEMENT

This drawing is not intended to be represented as a Retracement or Original Boundary Survey, a Route Survey, or a Surveyor Location Report.

Prepared for - INDOT
 by Butler, Fairman and Seufert, Inc. (Job #5275.0601)

Project = 5275 08-15-12 AT 13:58 DKH 1
 U: \5275\ProjDevelopment\ROW\RWENG\CalculationDrawings\Landplats\Par.131.dwg

Douglas K. Herenden 8/15/2012
 Douglas K. Herenden Date
 S0468