

Parcel #: 9
 Road #: State Road 52
 County: Hancock
 Section: 31
 Township: 15 North
 Range: 7 East


Plat of Excess Land

EXHIBIT "B"

Code: 4230

Prepared by: K. Goodpaster
 Checked by: Ron Raney

Point	Northing	Easting	Station	Offset	Line
13	69.00	146.90	445+25.00	-80.00' RT	"A"
14	29.43	202.20	445+90.00	-60.00' RT	"A"
15	23.87	218.84	446+07.55	-60.00' RT	"A"
17	98.12	141.63	51+00.00	35.00' LT	"S-1-A"

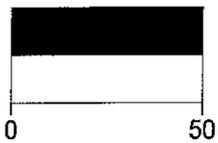


Line "S-1-A"

Equ: P.O.T. 445+09.91 Line "A"
 P.O.T. 50+00.00 Line "S-1-A"

Equ: P.O.T. 445+18.00 Line "A"
 P.O.T. 50+00.00 Line "S-2-A"



Ronald L. Raney 3/27/09
 Ronald L. Raney, LS 80870012, Date

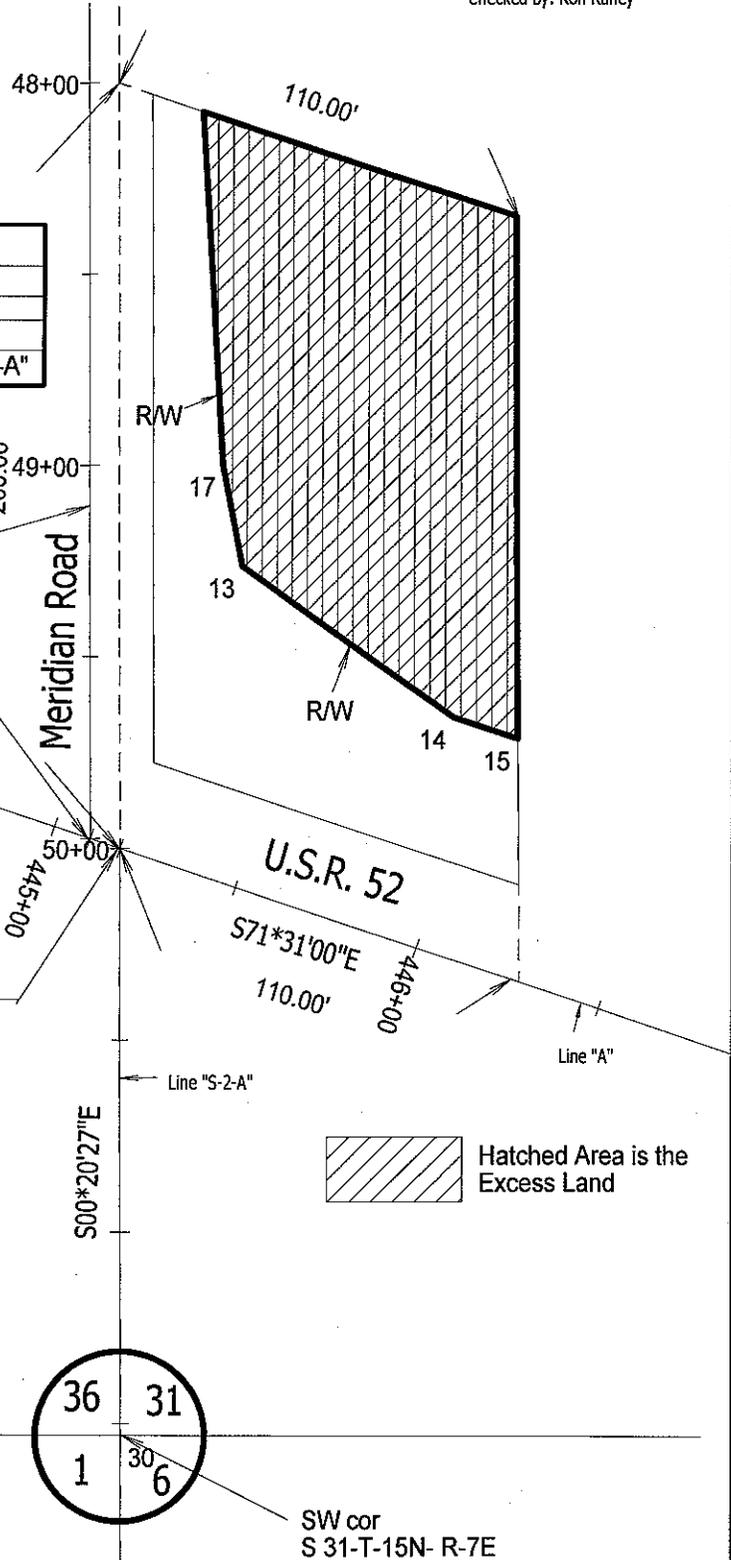

SURVEYOR'S STATEMENT

To the best of my knowledge and belief, this plat, together with the Location Route Survey Plat Recorded as Instrument Number 0113578, in the Office of the Recorder of Hancock County, Indiana (incorporated and made a part hereof by reference) comprise a Route Survey executed in accordance with Indiana Administrative Code 865 IAC 1-12, ("Rule 12").

This plat was prepared from information obtained from the Recorder's Office and other sources which were not necessarily checked by a field survey.