


RIGHT-OF-WAY PARCEL PLAT

PREPARED FOR INDIANA DEPARTMENT OF TRANSPORTATION

•PARCEL: 37
 PROJECT: NH-075-3(015)
 ROAD: U.S.R. 231
 COUNTY: SPENCER
 SECTION: 19
 TOWNSHIP: 5 S.
 RANGE: 5 W.



OWNER: STILL, CATHY
 DEED RECORD: 175, PAGE: 739, DATED: 7-27-95
 DEED RECORD: 175, PAGE: 740, DATED: 7-27-95

L.A. CODE: 3097
 DES. NO.: 926136A
 DRAWN BY: P.A. McCALLISTER, 3-14-01
 CHECKED BY: C.J. HOGSTON, 4-16-01

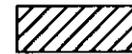

Hatched area is the approximate taking.

Dimensions shown below are from the above listed record documents. Centerline stationing tic marks are shown at 20 meter intervals.

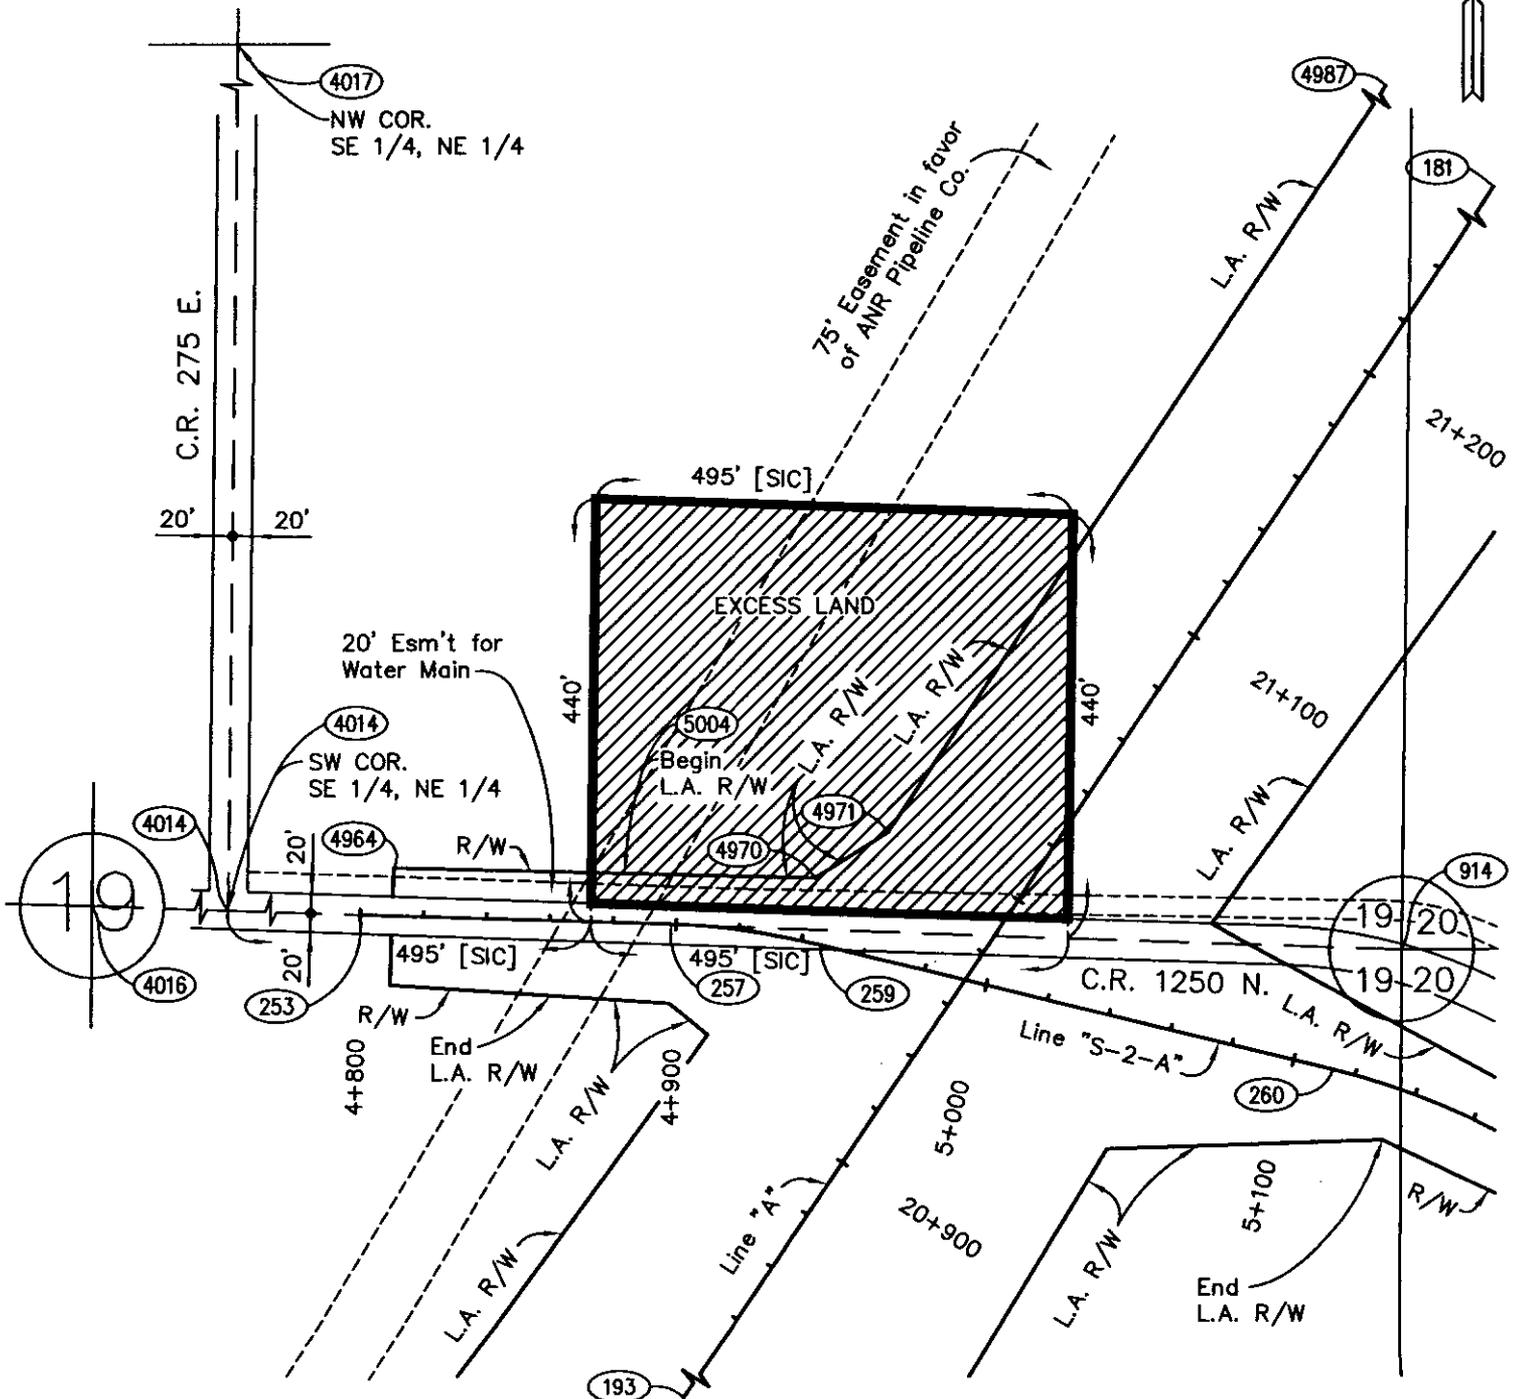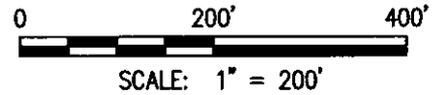

Revised 8-23-02: Changed to Total Taking, P.A. McCallister

This plat was prepared from information obtained from the recorder's office and other sources which were not necessarily checked by a field survey.

EXHIBIT "B"

SHEET 2 OF 2

RIGHT-OF-WAY PARCEL PLAT
 PREPARED FOR INDIANA DEPARTMENT OF TRANSPORTATION

PARCEL: 37
 PROJECT: NH-075-3(015)
 ROAD: U.S.R. 231
 COUNTY: SPENCER
 SECTION: 19
 TOWNSHIP: 5 S.
 RANGE: 5 W.

OWNER: STILL, CATHY

L.A. CODE: 3097
 DES. NO.: 926136A
 DRAWN BY: P.A. McCALLISTER, 3-14-01
 CHECKED BY: C.J. HOGSTON, 4-16-01

POINT REFERENCE TABLE (METRIC UNITS)					
(NOTE: STATIONS & OFFSETS CONTROL OVER BOTH NORTH & EAST COORDINATES AND BEARINGS & DISTANCES)					
POINT	CENTERLINE	STATION	OFFSET	NORTHING	EASTING
181	"A"	*	*	*	*
193	"A"	*	*	*	*
253	"S-2-A"	4+800.000	0	35330.5861	100382.2966
257	"S-2-A"	4+898.424	0	35327.3973	100480.6690
259	"S-2-A"	4+946.213	0	35320.9159	100527.9294
260	"S-2-A"	5+112.788	0	35281.2914	100689.7234
263	"A"	20+969.598	0	35309.7634	100573.4674
263	"S-2-A"	4+993.096	0	35309.7634	100573.4674
914	"A"	21+054.247	109.423 Rt	35319.3270	100711.4800
4014	N/A	N/A	N/A	35333.2390	100304.4330
4016	N/A	N/A	N/A	*	*
4017	N/A	N/A	N/A	*	*
4964	"S-2-A"	4+810.000	15.000 Lt	35345.2542	100392.7773
4970	"S-2-A"	4+940.000	20.000 Lt	35341.8594	100526.1069
4971	"A"	20+995.000	46.000 Lt	35356.4454	100549.3415
4987	"A"	21+451.376	46.000 Lt	35735.8581	100802.9655
5004	"S-2-A"	4+883.000	15.507 Lt	35343.3961	100465.7556

* See "Location Control Route Survey Plat"

SURVEYOR'S STATEMENT

To the best of my knowledge and belief, this plat, together with the "Location Control Route Survey Plat" recorded as Instrument No. 994321 in the Office of the Recorder of Spencer County, Indiana, (incorporated herein and made a part hereof by reference) comprise a Route Survey executed in accordance with Indiana Administrative Code 865 IAC 1-12, (Rule 12).



First Group
 Engineering Inc.
 5714 W. 74th Street,
 Indianapolis, Indiana
 Phone (317) 290-9549

Lawrence C. Suhre 4-19-01
 Lawrence C. Suhre Date
 Reg. Land Surveyor No. 910018
 State of Indiana