

PARCEL NO. : 26
 PROJECT NO. : NH-071-5(010)
 ROAD NAME : S.R. 25
 COUNTY : TIPPECANOE
 SECTION : 33
 TOWNSHIP : 24 N.
 RANGE : 3 W.
 CODE : 4933

OWNER : BUCK, GENE LEE, et al
 DEED REC. 78, PAGE 557, DATED 02/06/1978

DRAWN BY: CVS 01/11/2008
 CHECKED BY: SMW 01/18/2008




THIS PLAT WAS PREPARED FROM INFORMATION OBTAINED FROM THE RECORDER'S OFFICE AND OTHER SOURCES WHICH WERE NOT NECESSARILY CHECKED BY A FIELD SURVEY.

SCALE : 1" = 300'
 SHEET 1 OF 2

EXHIBIT "B"

GRAPHIC SCALE

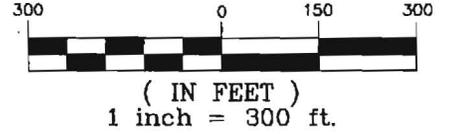

CURVE DATA

8661
 P.I. Sta. 281+98.29 "PR-1"
 $\Delta = 44^{\circ}25'25''$ Rt.
 $D = 01^{\circ}56'32''$
 $R = 2950.00$
 $T = 1204.59'$
 $L = 2287.25'$
 $E = 236.46'$
 $SE = 6.0\%$

8661 P.I. 281+98.29 "PR-1" =
 $\Delta = 44^{\circ}25'25''$ Rt.
 O.P.O.C. 281+78.79 "A", 151.67' Rt.

41 P.I. 279+55.09 "A"
 $\Delta = 51^{\circ}37'00''$ Rt.


8660 P.I. 259+18.84 "PR-1" =
 $\Delta = 07^{\circ}11'35''$ Rt.
 P.O.T. 259+18.84 "A"

8663 P.O.T. 255+66.85 "A" (Back) =
 P.C. 255+66.85 "PR-1" (Ahead)

32 P.I. 231+53.16 "A"
 $\Delta = 25^{\circ}22'00''$ Lt.

P.T. 262+69.89 "PR-1" =
 O.P.O.T. 262+68.05 "A", 44.07' Rt.

226 E. 1/4 Cor., Sec. 32

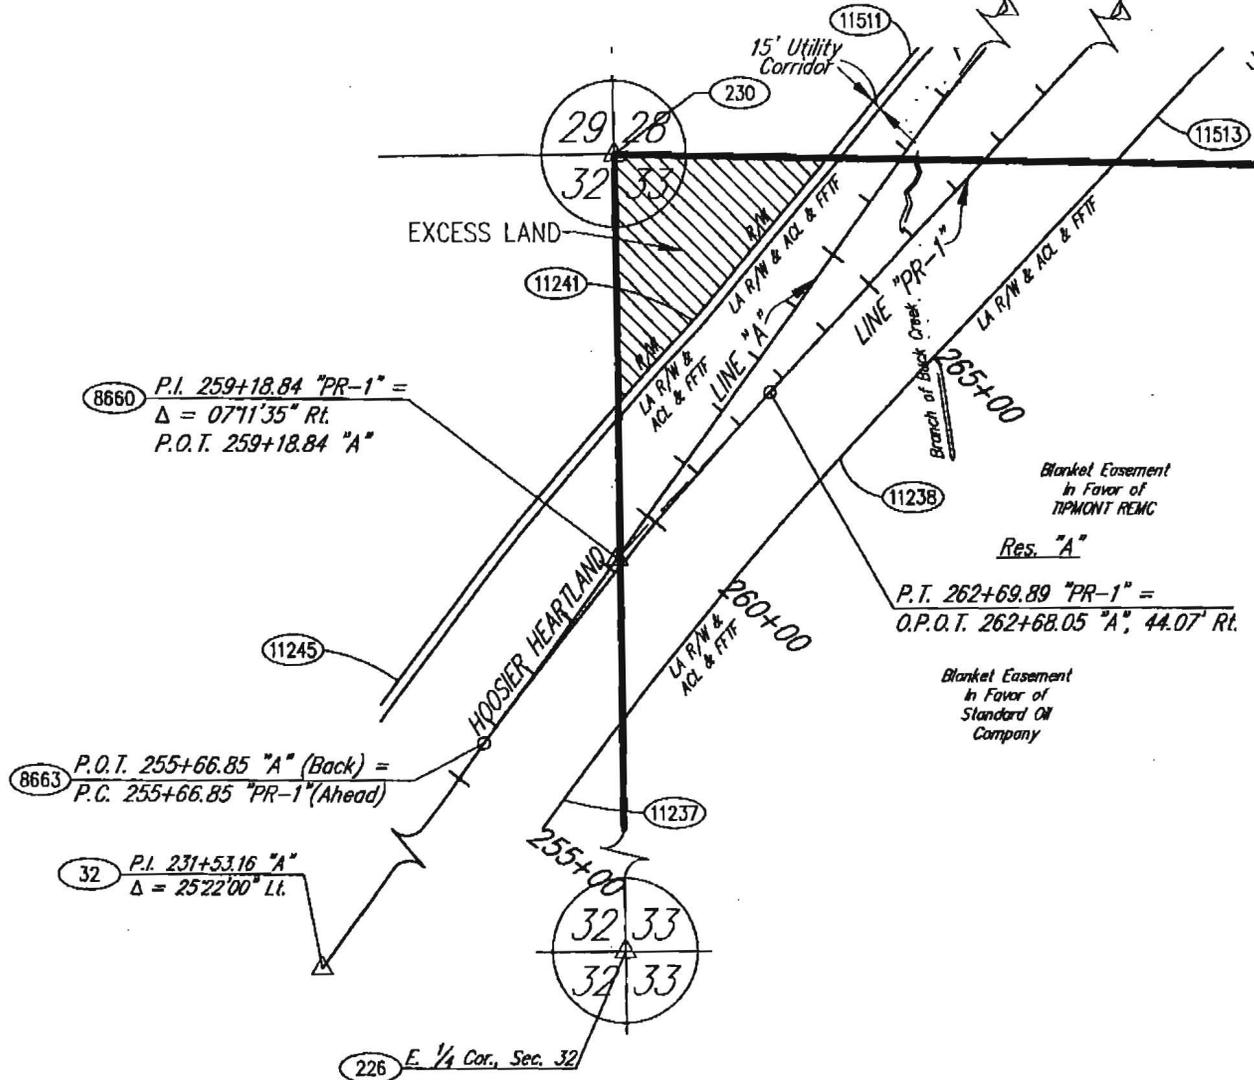

PARCEL NO. : 26
 PROJECT NO. : NH-071-5(010)
 ROAD NAME : S.R. 25
 COUNTY : TIPPECANOE
 SECTION : 33
 TOWNSHIP : 24 N.
 RANGE : 3 W.
 CODE : 4933

OWNER : BUCK, GENE LEE, et al

DRAWN BY: CVS 01/11/2008
 CHECKED BY: SMW 01/18/2008

SHEET 2 OF 2

THIS PLAT WAS PREPARED FROM INFORMATION OBTAINED FROM THE RECORDER'S OFFICE AND OTHER SOURCES WHICH WERE NOT NECESSARILY CHECKED BY A FIELD SURVEY.

EXHIBIT "B"

PARCEL COORDINATE CHART

POINT	STATION	OFFSET	CL	NORTH	EAST
8660	259+18.84	P.I.	"PR-1"	1908637.7018	3039808.4105
8661	281+98.29	P.I.	"PR-1"	1910307.2977	3041361.6487
8663	255+66.85	P.C.	"PR-1"	1908352.0041	3039602.8192
11237	+P.C. (255+66.85)	150.00 Ft.	"A"	1908264.3896	3039724.5718
11238	+P.T. (262+69.89)	150.00 Ft.	"PR-1"	1908793.2382	3040157.9807
11241	+P.T. (262+69.89)	165.00 Lt.	"PR-1"	1909007.7952	3039927.3506
11245	+P.C. (255+66.85)	165.00 Lt.	"A"	1908448.3801	3039468.8914
11511	268+00.00	190.00 Lt.	"PR-1"	1909412.9500	3040270.1236
11513	+P.C. (269+93.69)	150.00 Ft.	"PR-1"	1909323.1790	3040650.9888

SEE LOCATION CONTROL ROUTE SURVEY PLAT FOR POINTS: 32, 41, 226 & 230

NOTE: STATIONS AND OFFSETS CONTROL OVER BOTH NORTH AND EAST COORDINATES AND BEARINGS AND DISTANCES



SURVEYORS STATEMENT

To the best of my knowledge and belief, this plat, together with the "Location Control Route Survey Plat" recorded as (Instrument #05025942) in the Office of the Recorder of TIPPECANOE County, Indiana, (incorporated and made a part hereof by reference) comprise a Route Survey executed in accordance with Indiana Administrative Code 865 IAC 1-12, ("Rule 12").

ROUTE SURVEY PLAT

Prepared for - INDOT
by Butler, Fairman and Seufert, Inc. (Job #4265.06)

Project = 4265.06 DKH 1

R: \4265\AUTOCAD\ROW\LANDPLATS\par026.dwg

01-28-08 AT 12:35

Susan M. Wood 1-30-08
 Susan M. Wood Date
 L.S. 29800005