

PARCEL 2  
 PROJECT STP-024-4(018) DEED RECORD 133, PAGE 16  
 ROAD U.S.R. 150  
 COUNTY : ORANGE  
 SECTIONS : 28 & 33  
 TOWNSHIP : 2 N.  
 RANGE : 1 W.

OWNER: FERGUSON, RUSSELL J. ET UX.

DRAWN BY: K.M. JOHNSON 11-4-94


CHECKED BY: K.R. BUSH 11-18-94

CODE: 3121


 HATCHED AREA IS THE APPROXIMATE TAKING

SCALE 1" = 400'

THIS PLAT WAS PREPARED FROM INFORMATION OBTAINED FROM THE RECORDER'S OFFICE AND OTHER SOURCES WHICH WERE NOT NECESSARILY CHECKED BY A FIELD SURVEY

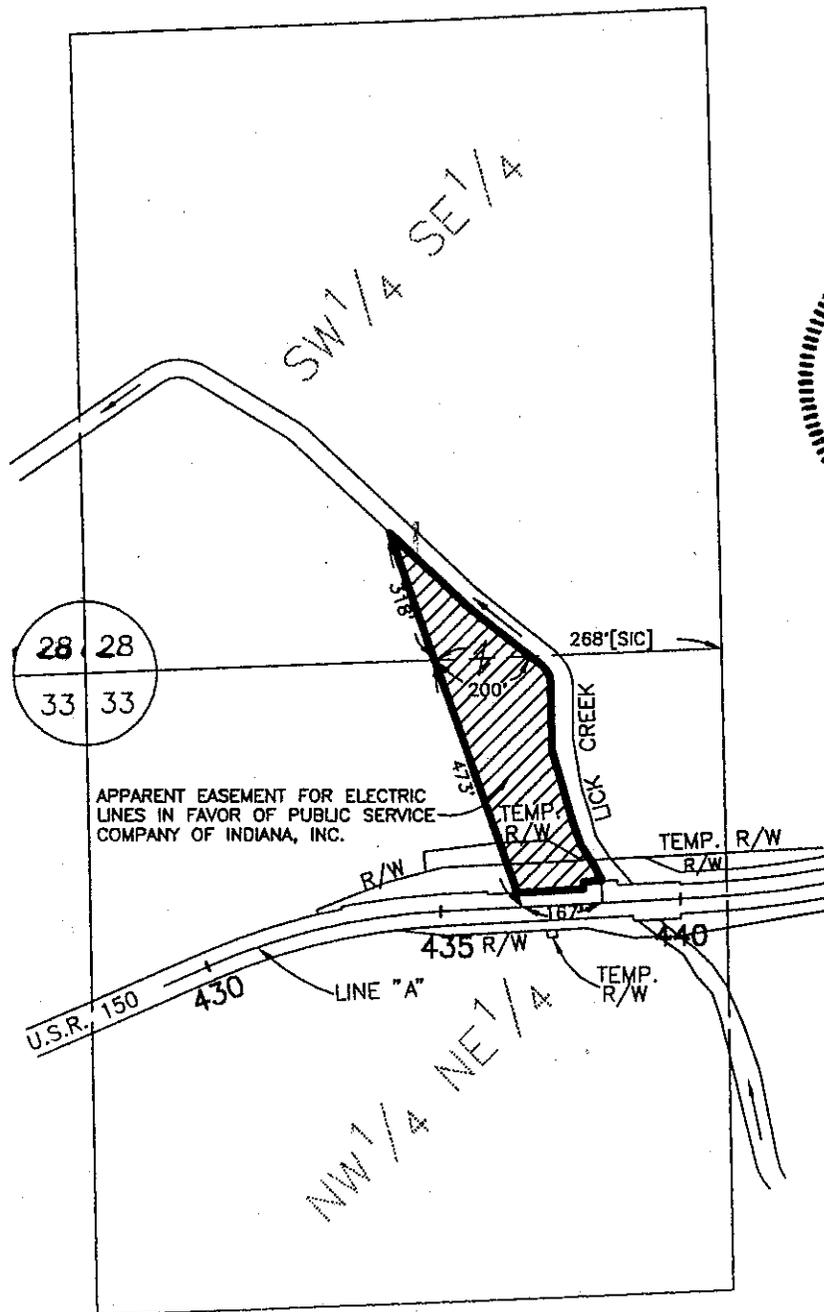

*Ora W. Best*  
 3-27-95

TOTAL AREA = 3.000 AC.  
 R/W EXISTING = 0.150  
 NET TOTAL AREA = 2.850 AC.

REV. 3-24-95 REMISED TO TOTAL TAKE  
 K.M. JOHNSON