


PARCEL: 89
 PROJECT: NH-006-5(1)
 ROAD: S.R. 66
 COUNTY: WARRICK
 SECTION: 26
 TOWNSHIP: 6S
 RANGE: 9W

OWNER: BARNETT, GREG A. ET UX.
 INSTR. # 1995R-6443, DATED 7/28/95

L.A. CODE: 3559
 DRAWN BY: B. HAMILTON 3/13/98
 CHECKED BY: E. RICE 6/9/98
 SCALE: 1" = 100'


Exhibit "B"

 HATCHED AREA IS THE APPROXIMATE TAKING

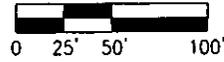

ALL CENTERLINE STATIONS ON THIS PLAT ARE LABELED EVERY 100 METERS.

THIS PLAT WAS PREPARED FROM INFORMATION OBTAINED FROM THE RECORDER'S OFFICE AND OTHER SOURCES WHICH WERE NOT NECESSARILY CHECKED BY A FIELD SURVEY.

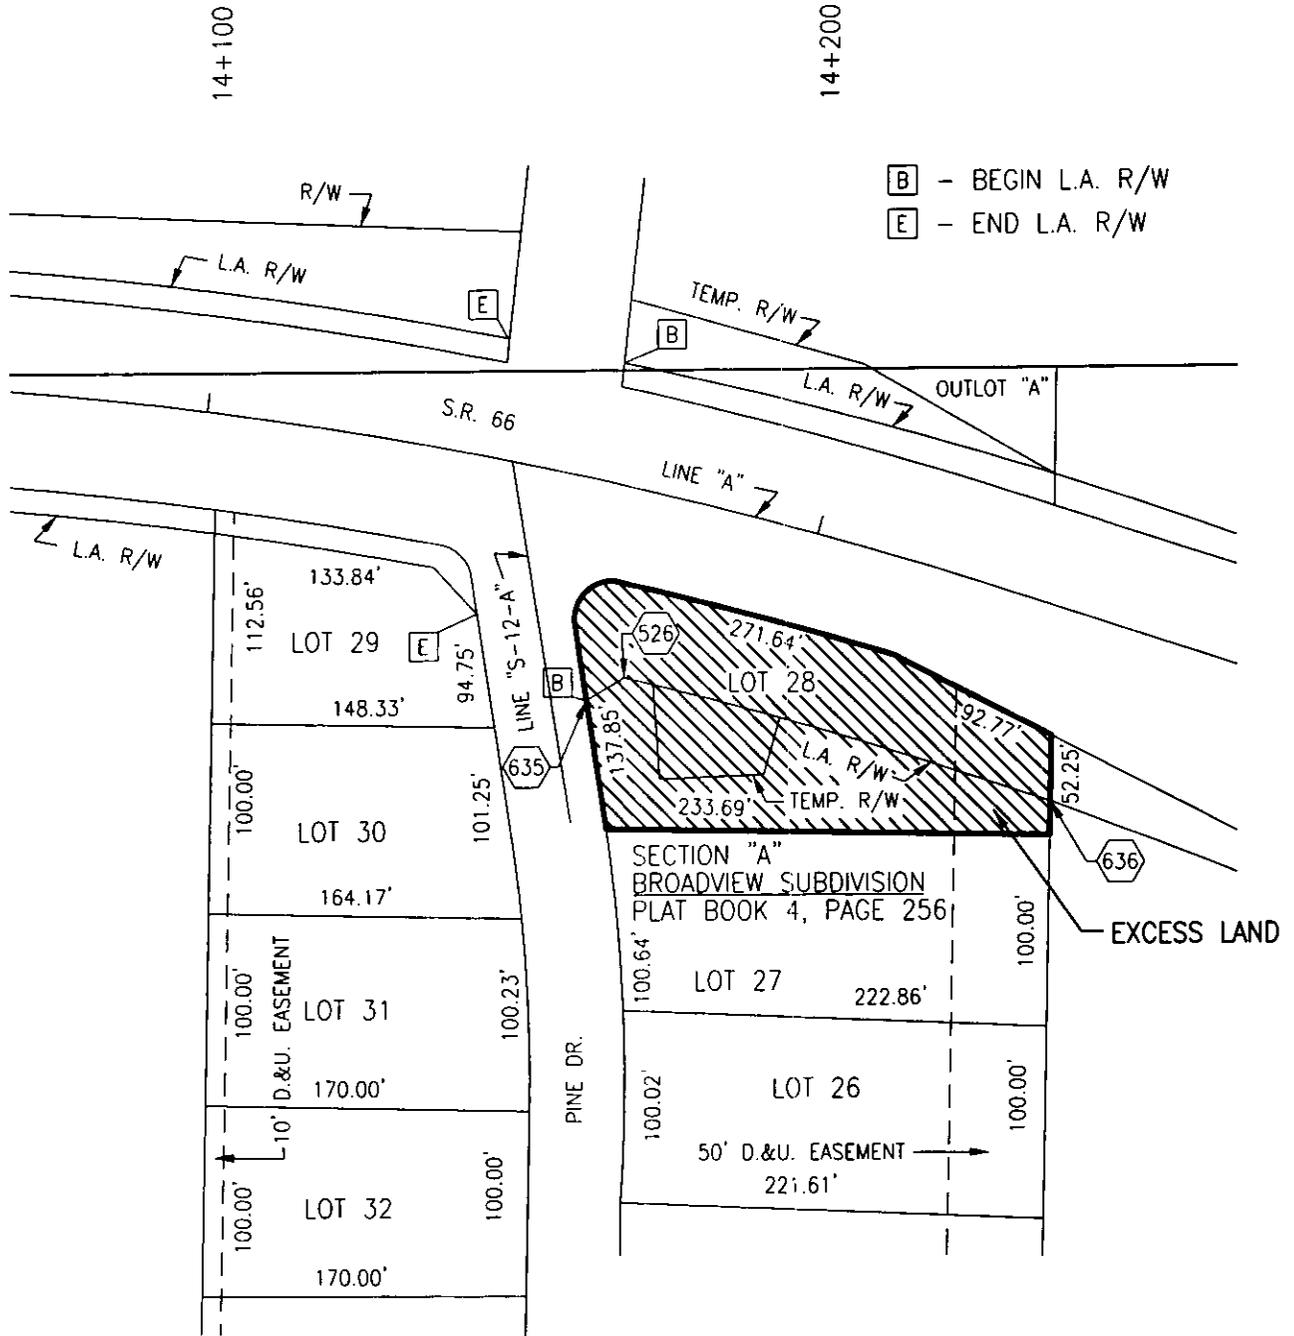

PARCEL COORDINATE CHART (METRIC)

POINT	CENTERLINE	STATION	OFFSET	NORTHING	EASTING
526	"A"	14+175.000	30.000	9072.240	7643.560
635	"A"	+P (14+169.421)	35.000	9068.592	7637.236
636	"A"	+P (14+249.437)	30.000	9051.981	7711.823

To the best of my knowledge and belief, this plat, together with the "Location Control Route Survey Plat" recorded as Instrument #1997R-007361 in the Office of the Recorder of Warrick County, Indiana, (incorporated and made a part hereof by reference) comprise a Route Survey executed in accordance with Indiana Administrative Code 865 IAC 1-12, ("Rule 12").

Daniel G. Kovert
 Daniel G. Kovert
 L.S. #29300002



R/W ROUTE SURVEY PLAT

Prepared for Indiana Department of Transportation
 by RQAW Corporation (Job # 4860)