



6:39:55 PM
 12/29/2011
 c:\pwwork\louis\work\proj\louis\misco\misco\3330\level\A-borokudgn

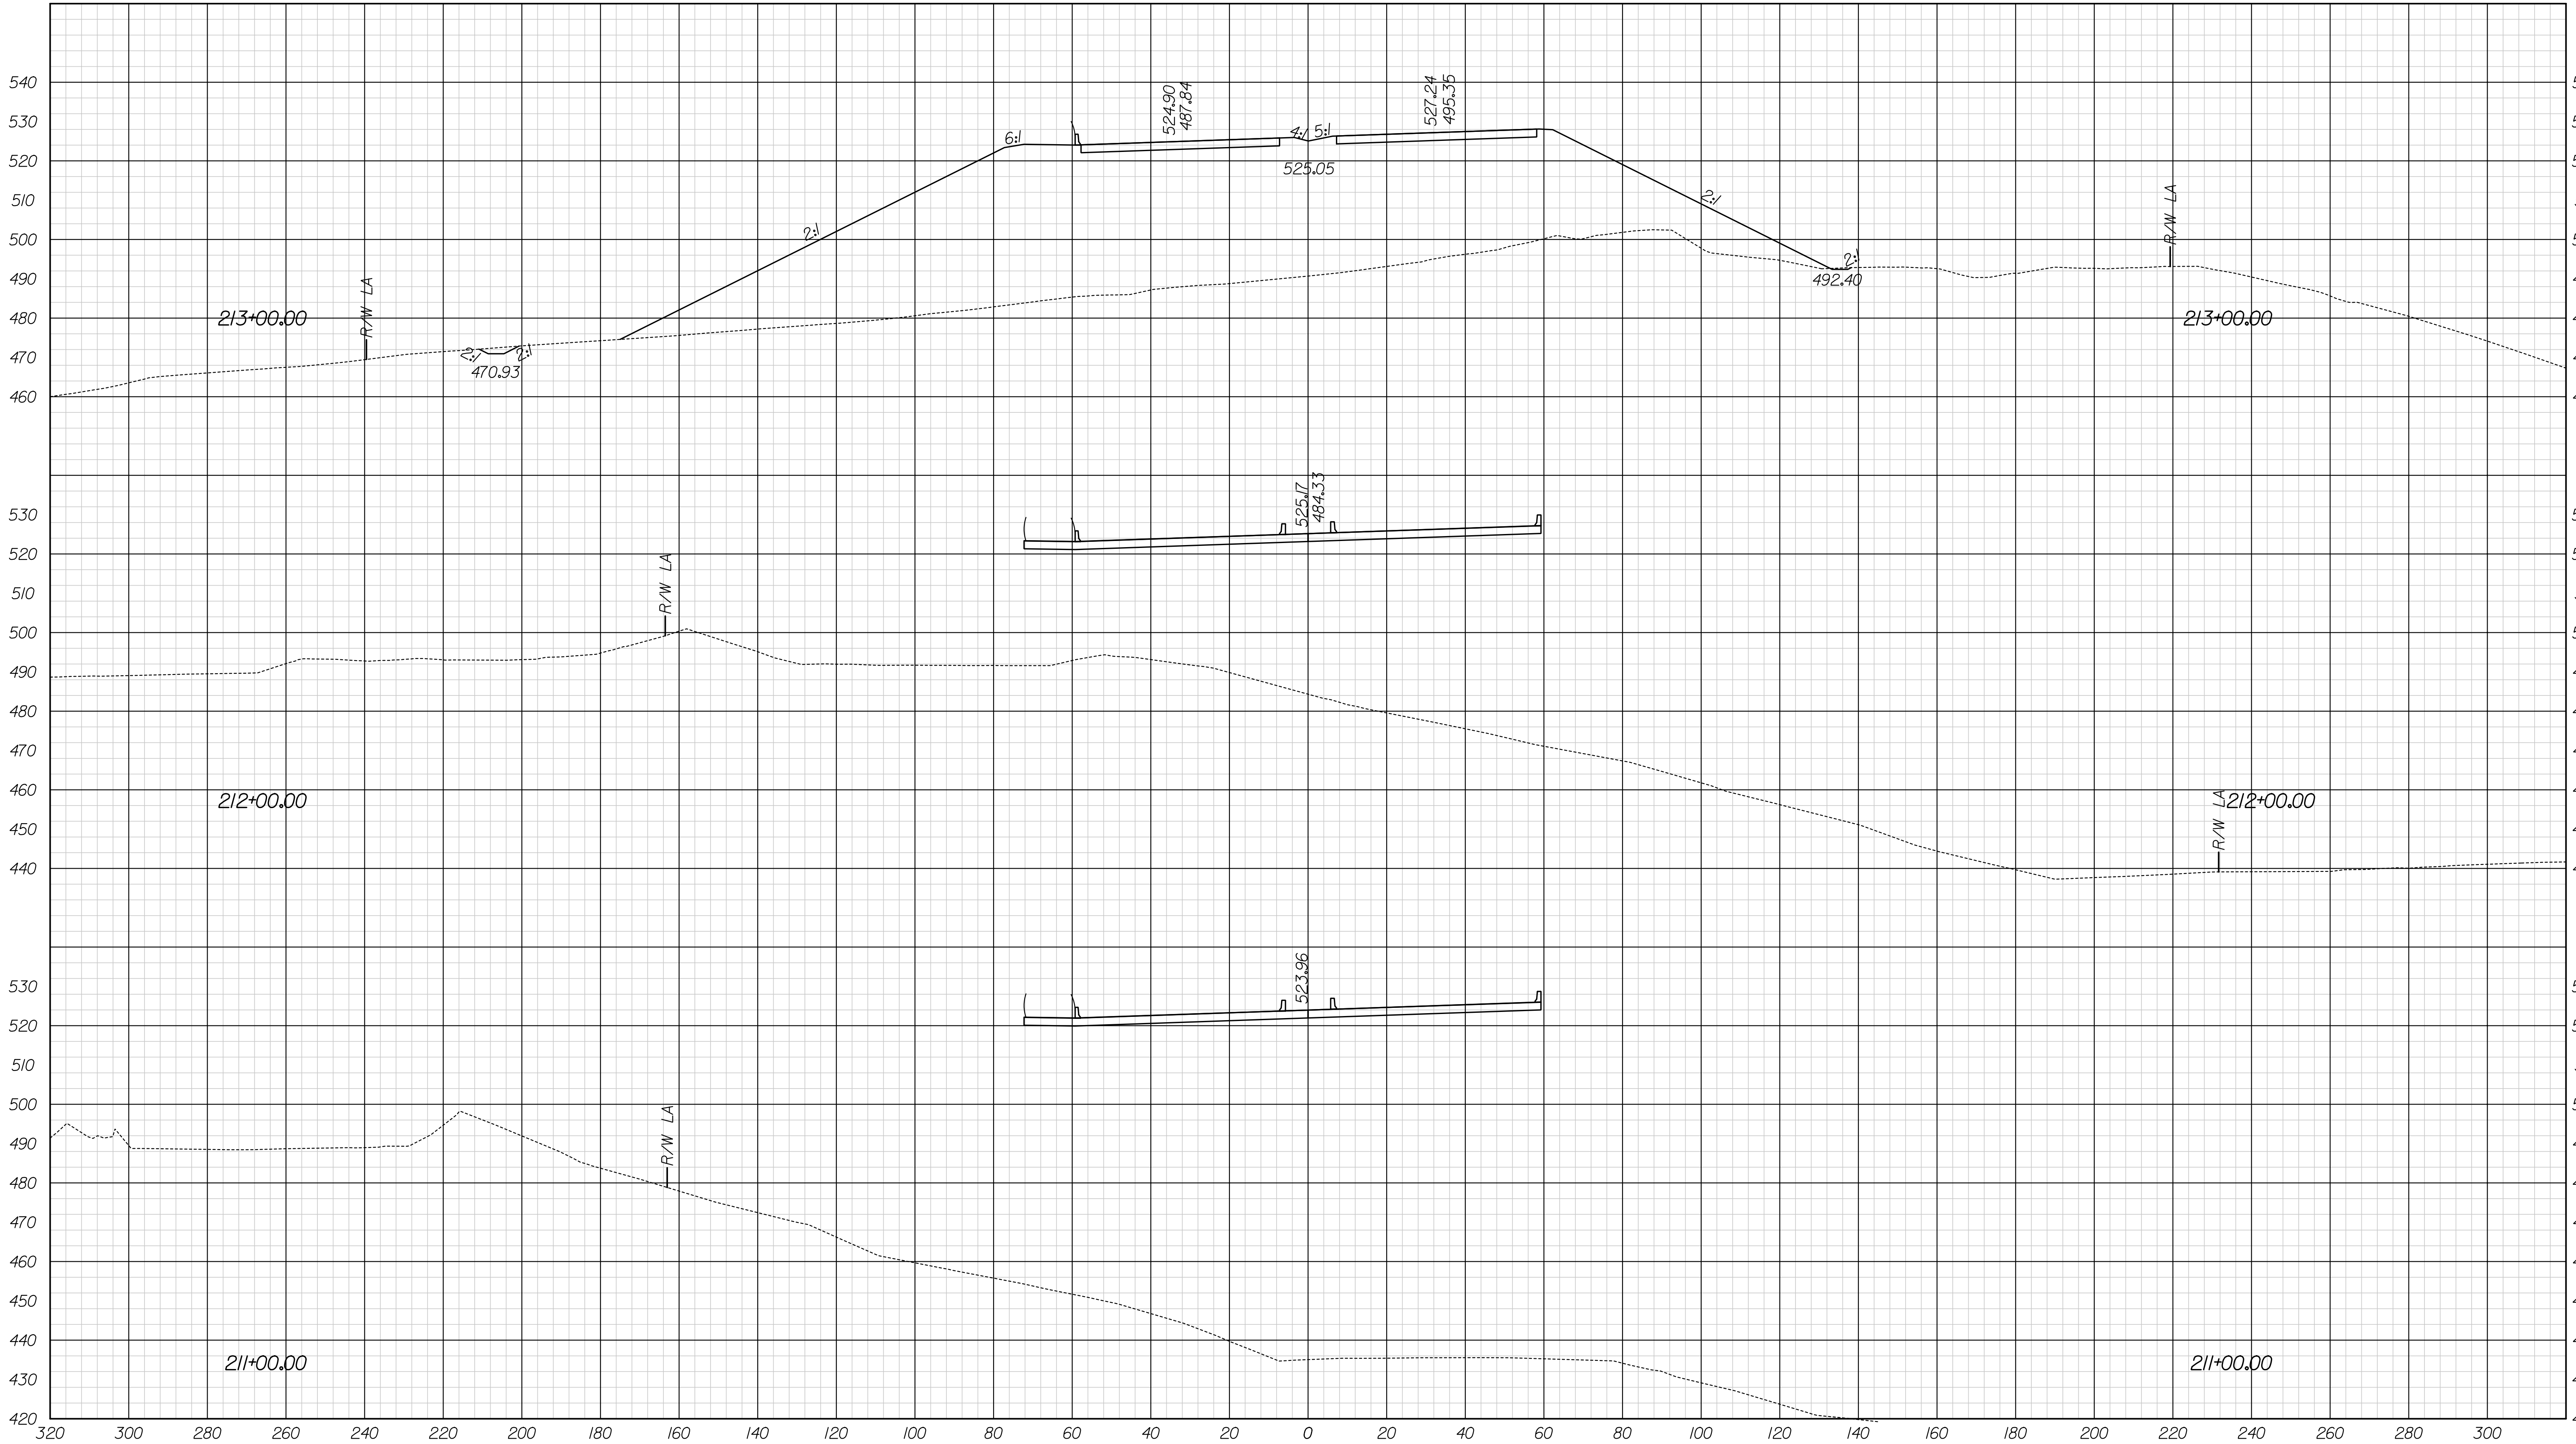


| | | | | |
|--|--|---|-------------|--------------------|
| | RECOMMENDED FOR APPROVAL _____ DESIGN ENGINEER DATE | INDIANA DEPARTMENT OF TRANSPORTATION | BRIDGE FILE | |
| | DESIGNED: PDD | DRAWN: CEW | SURVEY BOOK | DWG. NO. XS-1 |
| | CHECKED: WWM | CHECKED: PDD | CONTRACT | SHEET NO. 1B of 30 |
| | | | | PROJECT 0810245 |
| | | CROSS SECTIONS Line "A" STA. 211+00.00 TO 213+00.00 | | |

6:39:49 PM
 12/29/2011
 c:\pwwork\local\dotnet\proj\dotnet\win\mccr\p\ms33\30\AvelA-borokudgn

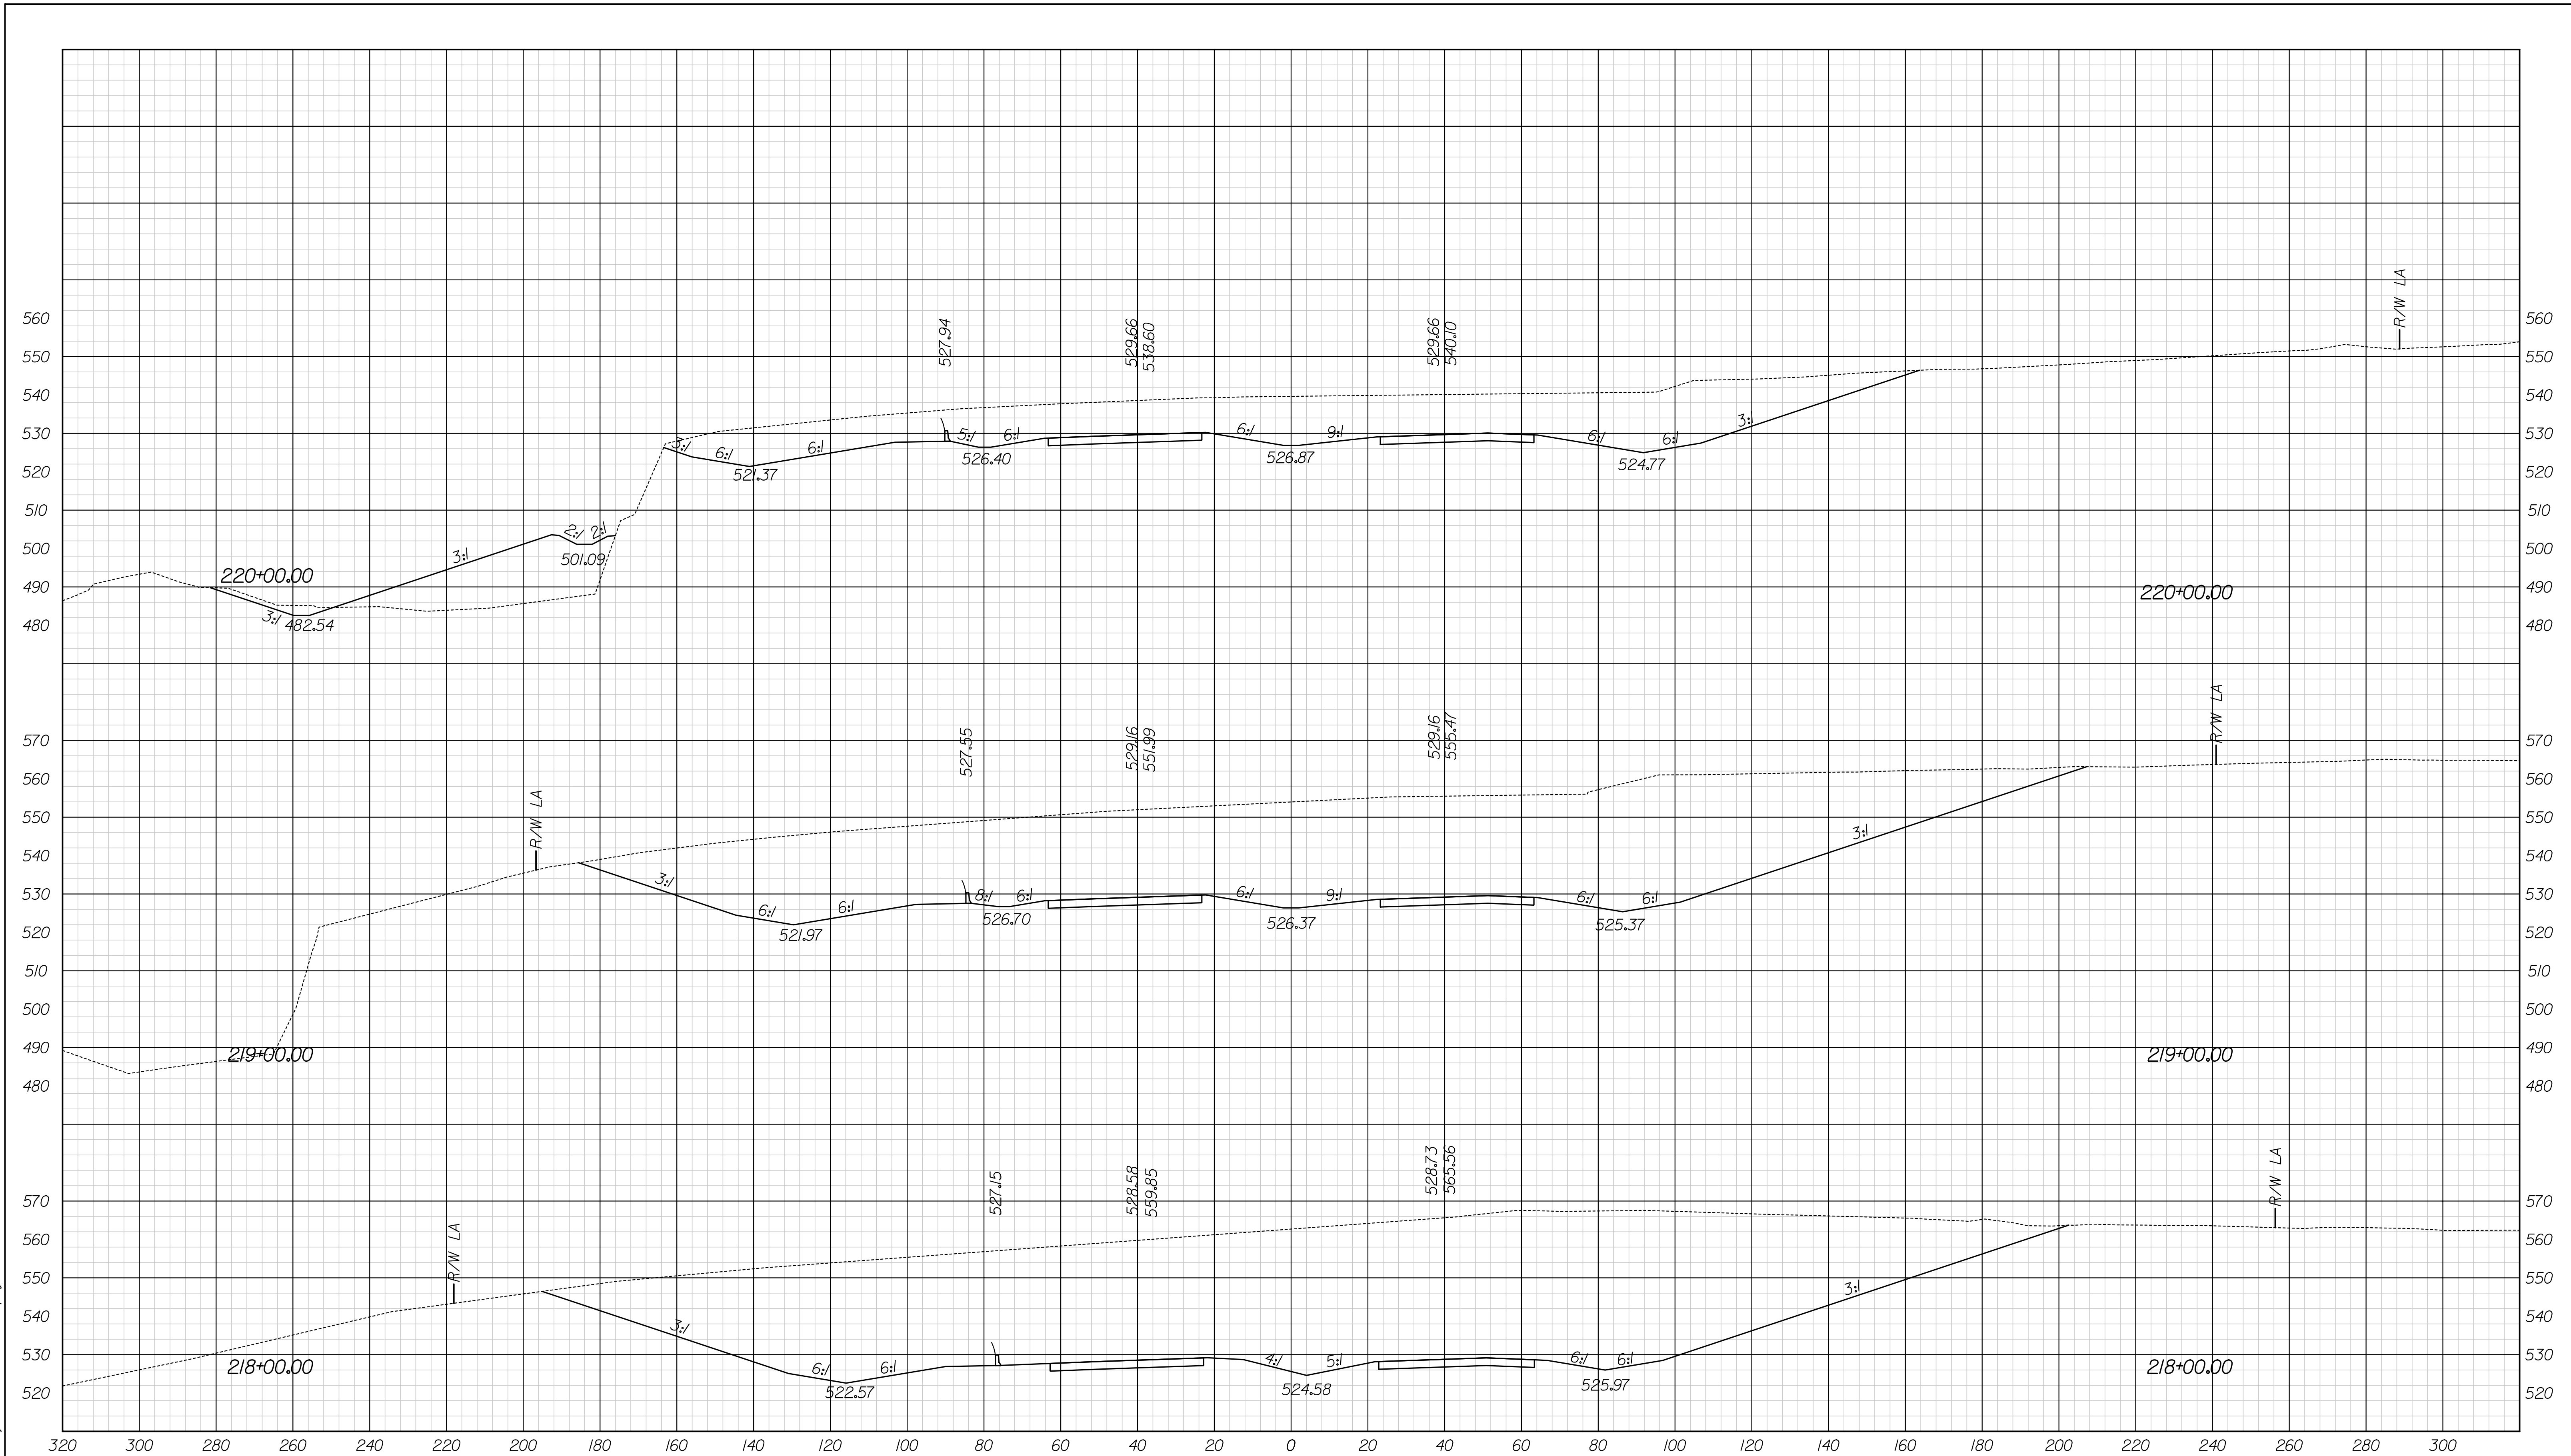


| | | | | |
|-------------------------------|--|---|--|---|
| | RECOMMENDED FOR APPROVAL _____ DESIGN ENGINEER DATE | INDIANA DEPARTMENT OF TRANSPORTATION CROSS SECTIONS Line "A" STA. 218+00.00 TO 220+00.00 | HORIZONTAL SCALE 1" = 20' VERTICAL SCALE 1" = 20' | BRIDGE FILE DESIGNATION 0810245 |
| DESIGNED: PDD CHECKED: WWM | DRAWN: CEW CHECKED: PDD | | SURVEY BOOK CONTRACT | DWG. NO. XS-3 SHEET NO. 20 of 30 PROJECT 0810245 |

5:49:02 PM
 12/29/2011
 c:\pwworkspace\indiana\projects\0810245\0810245.dwg

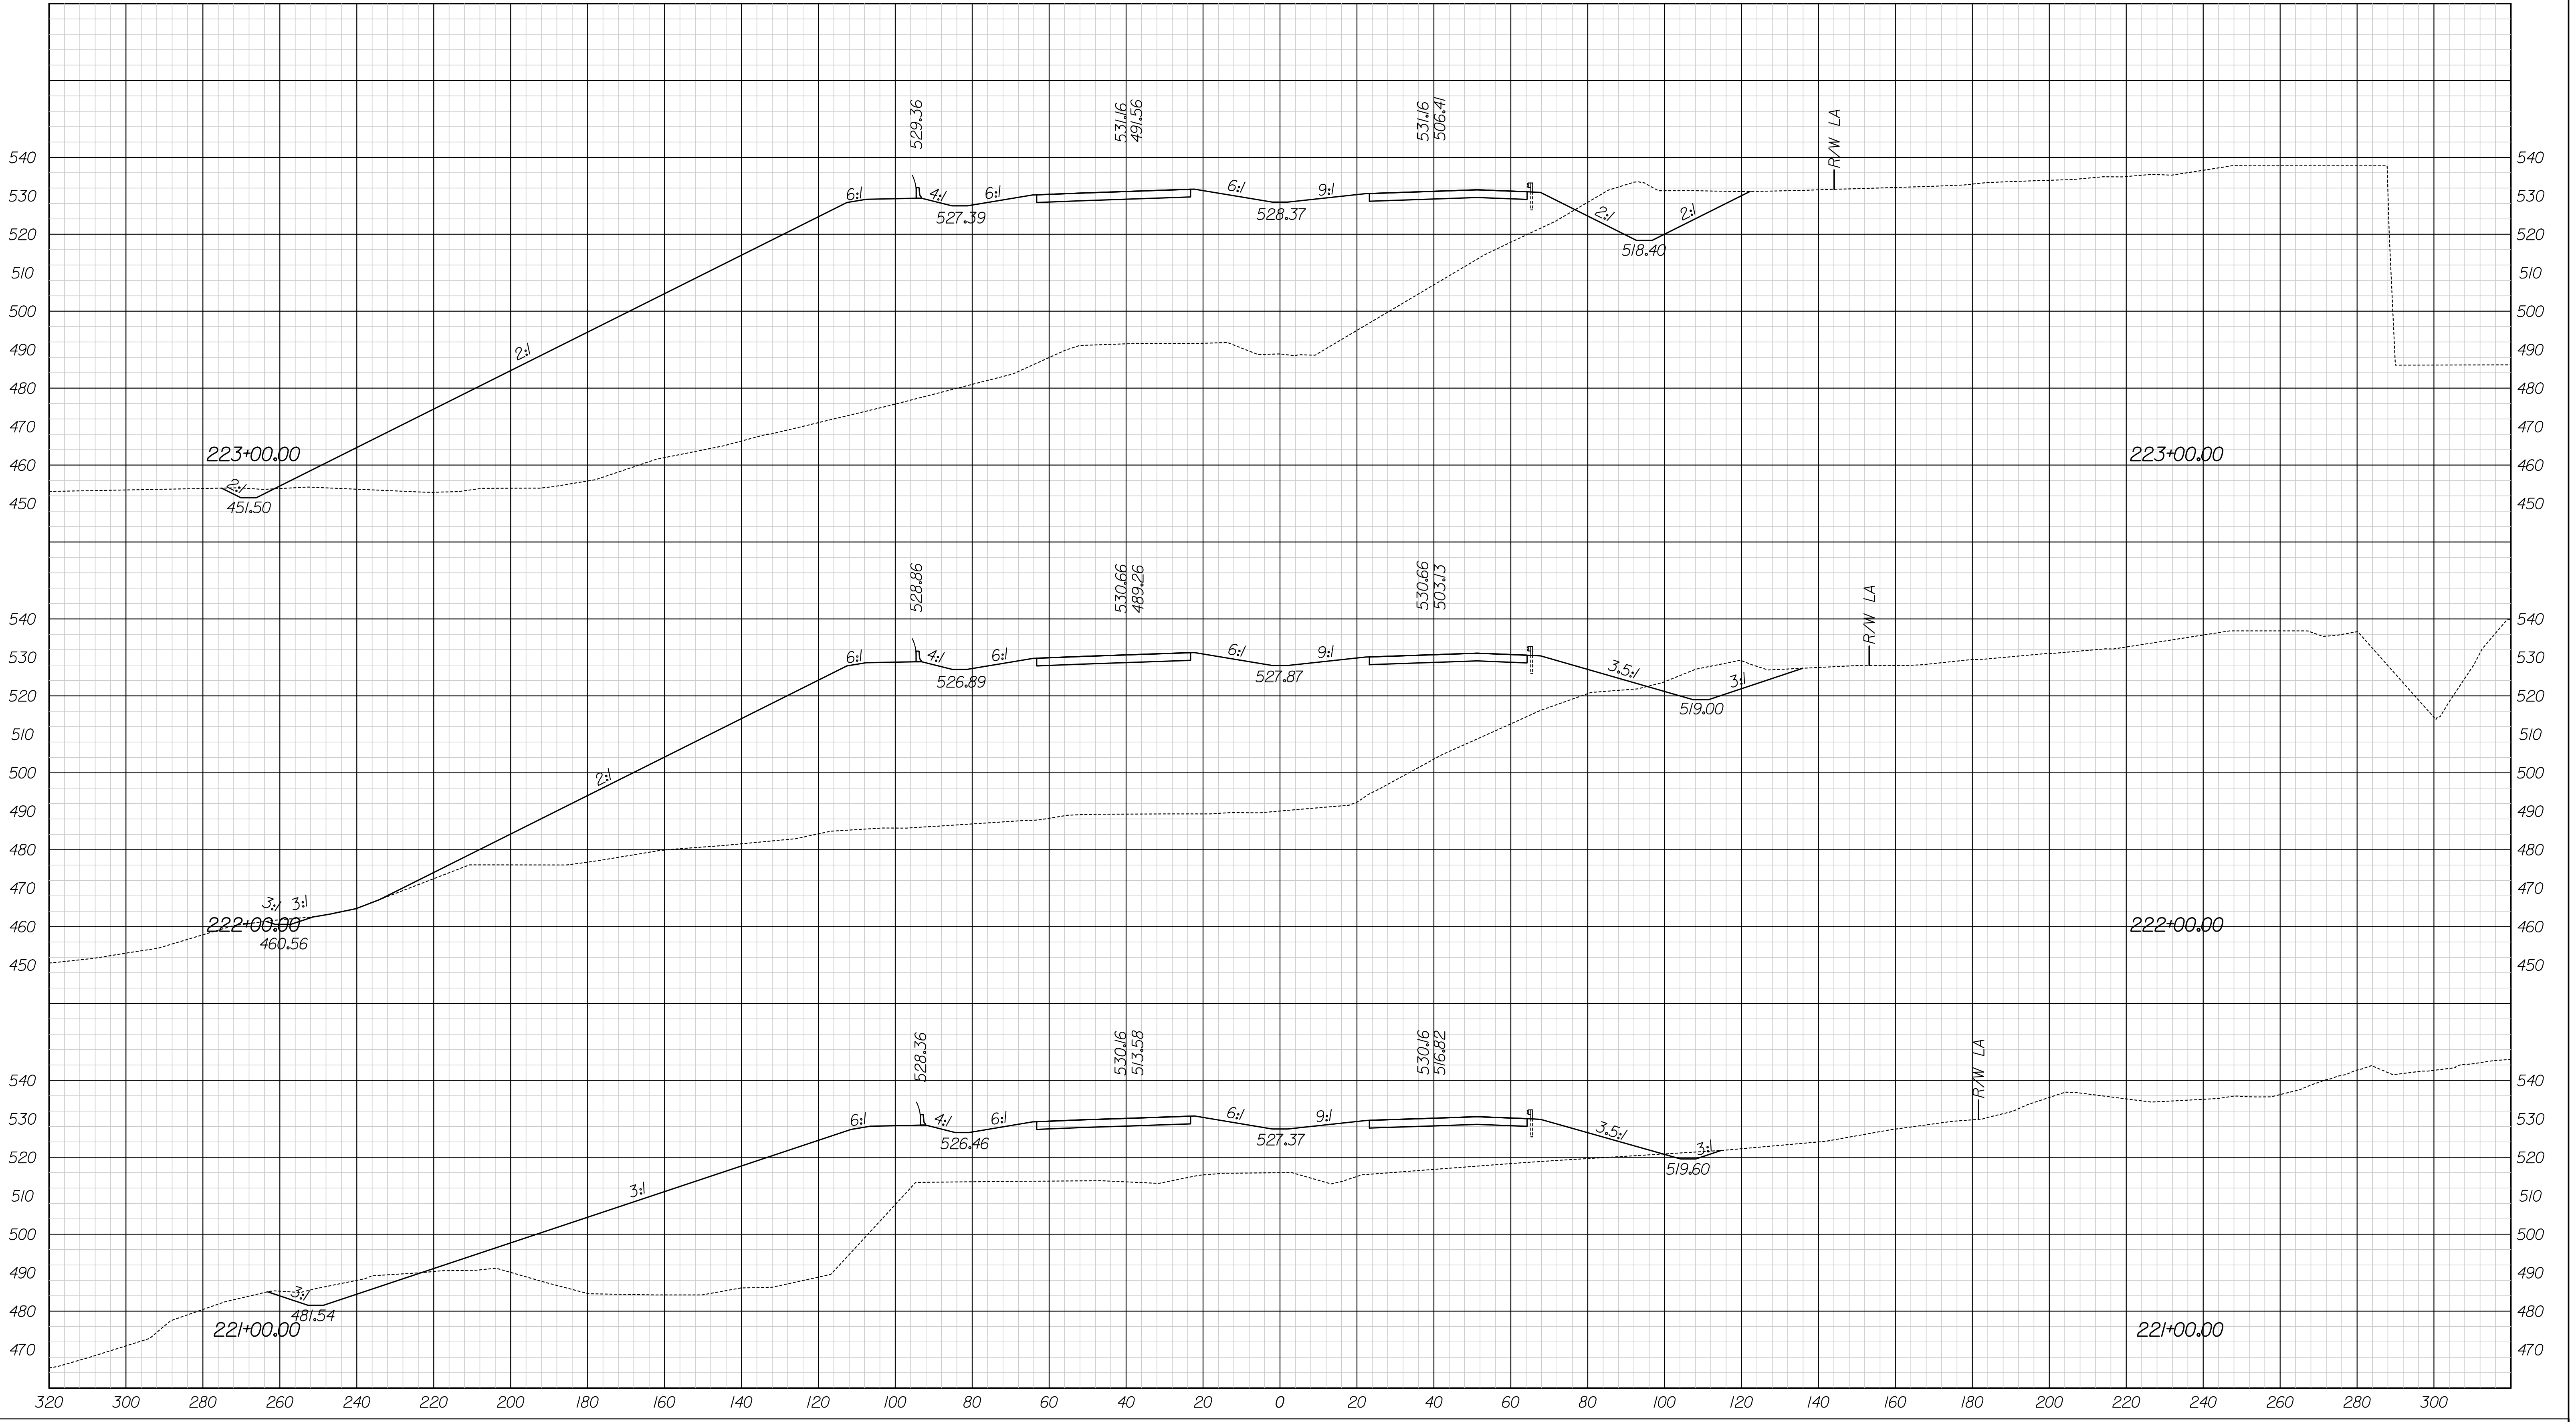


| | | | | |
|--|--|--|---|--|
| | RECOMMENDED FOR APPROVAL _____ DESIGN ENGINEER DATE | INDIANA DEPARTMENT OF TRANSPORTATION CROSS SECTIONS Line "A" STA. 221+00.00 TO 223+00.00 | HORIZONTAL SCALE 1" = 20' VERTICAL SCALE 1" = 20' SURVEY BOOK _____ CONTRACT _____ | BRIDGE FILE DESIGNATION 0810245 DWG. NO. XS-4 SHEET NO. 21 of 30 PROJECT 0810245 |
| | DESIGNED: PDD CHECKED: WWM | DRAWN: CEW CHECKED: PDD | | |

12/29/2011 5:49:07 PM
 c:\pwworkspace\indiana\projects\0810245\civil\0810245.dwg

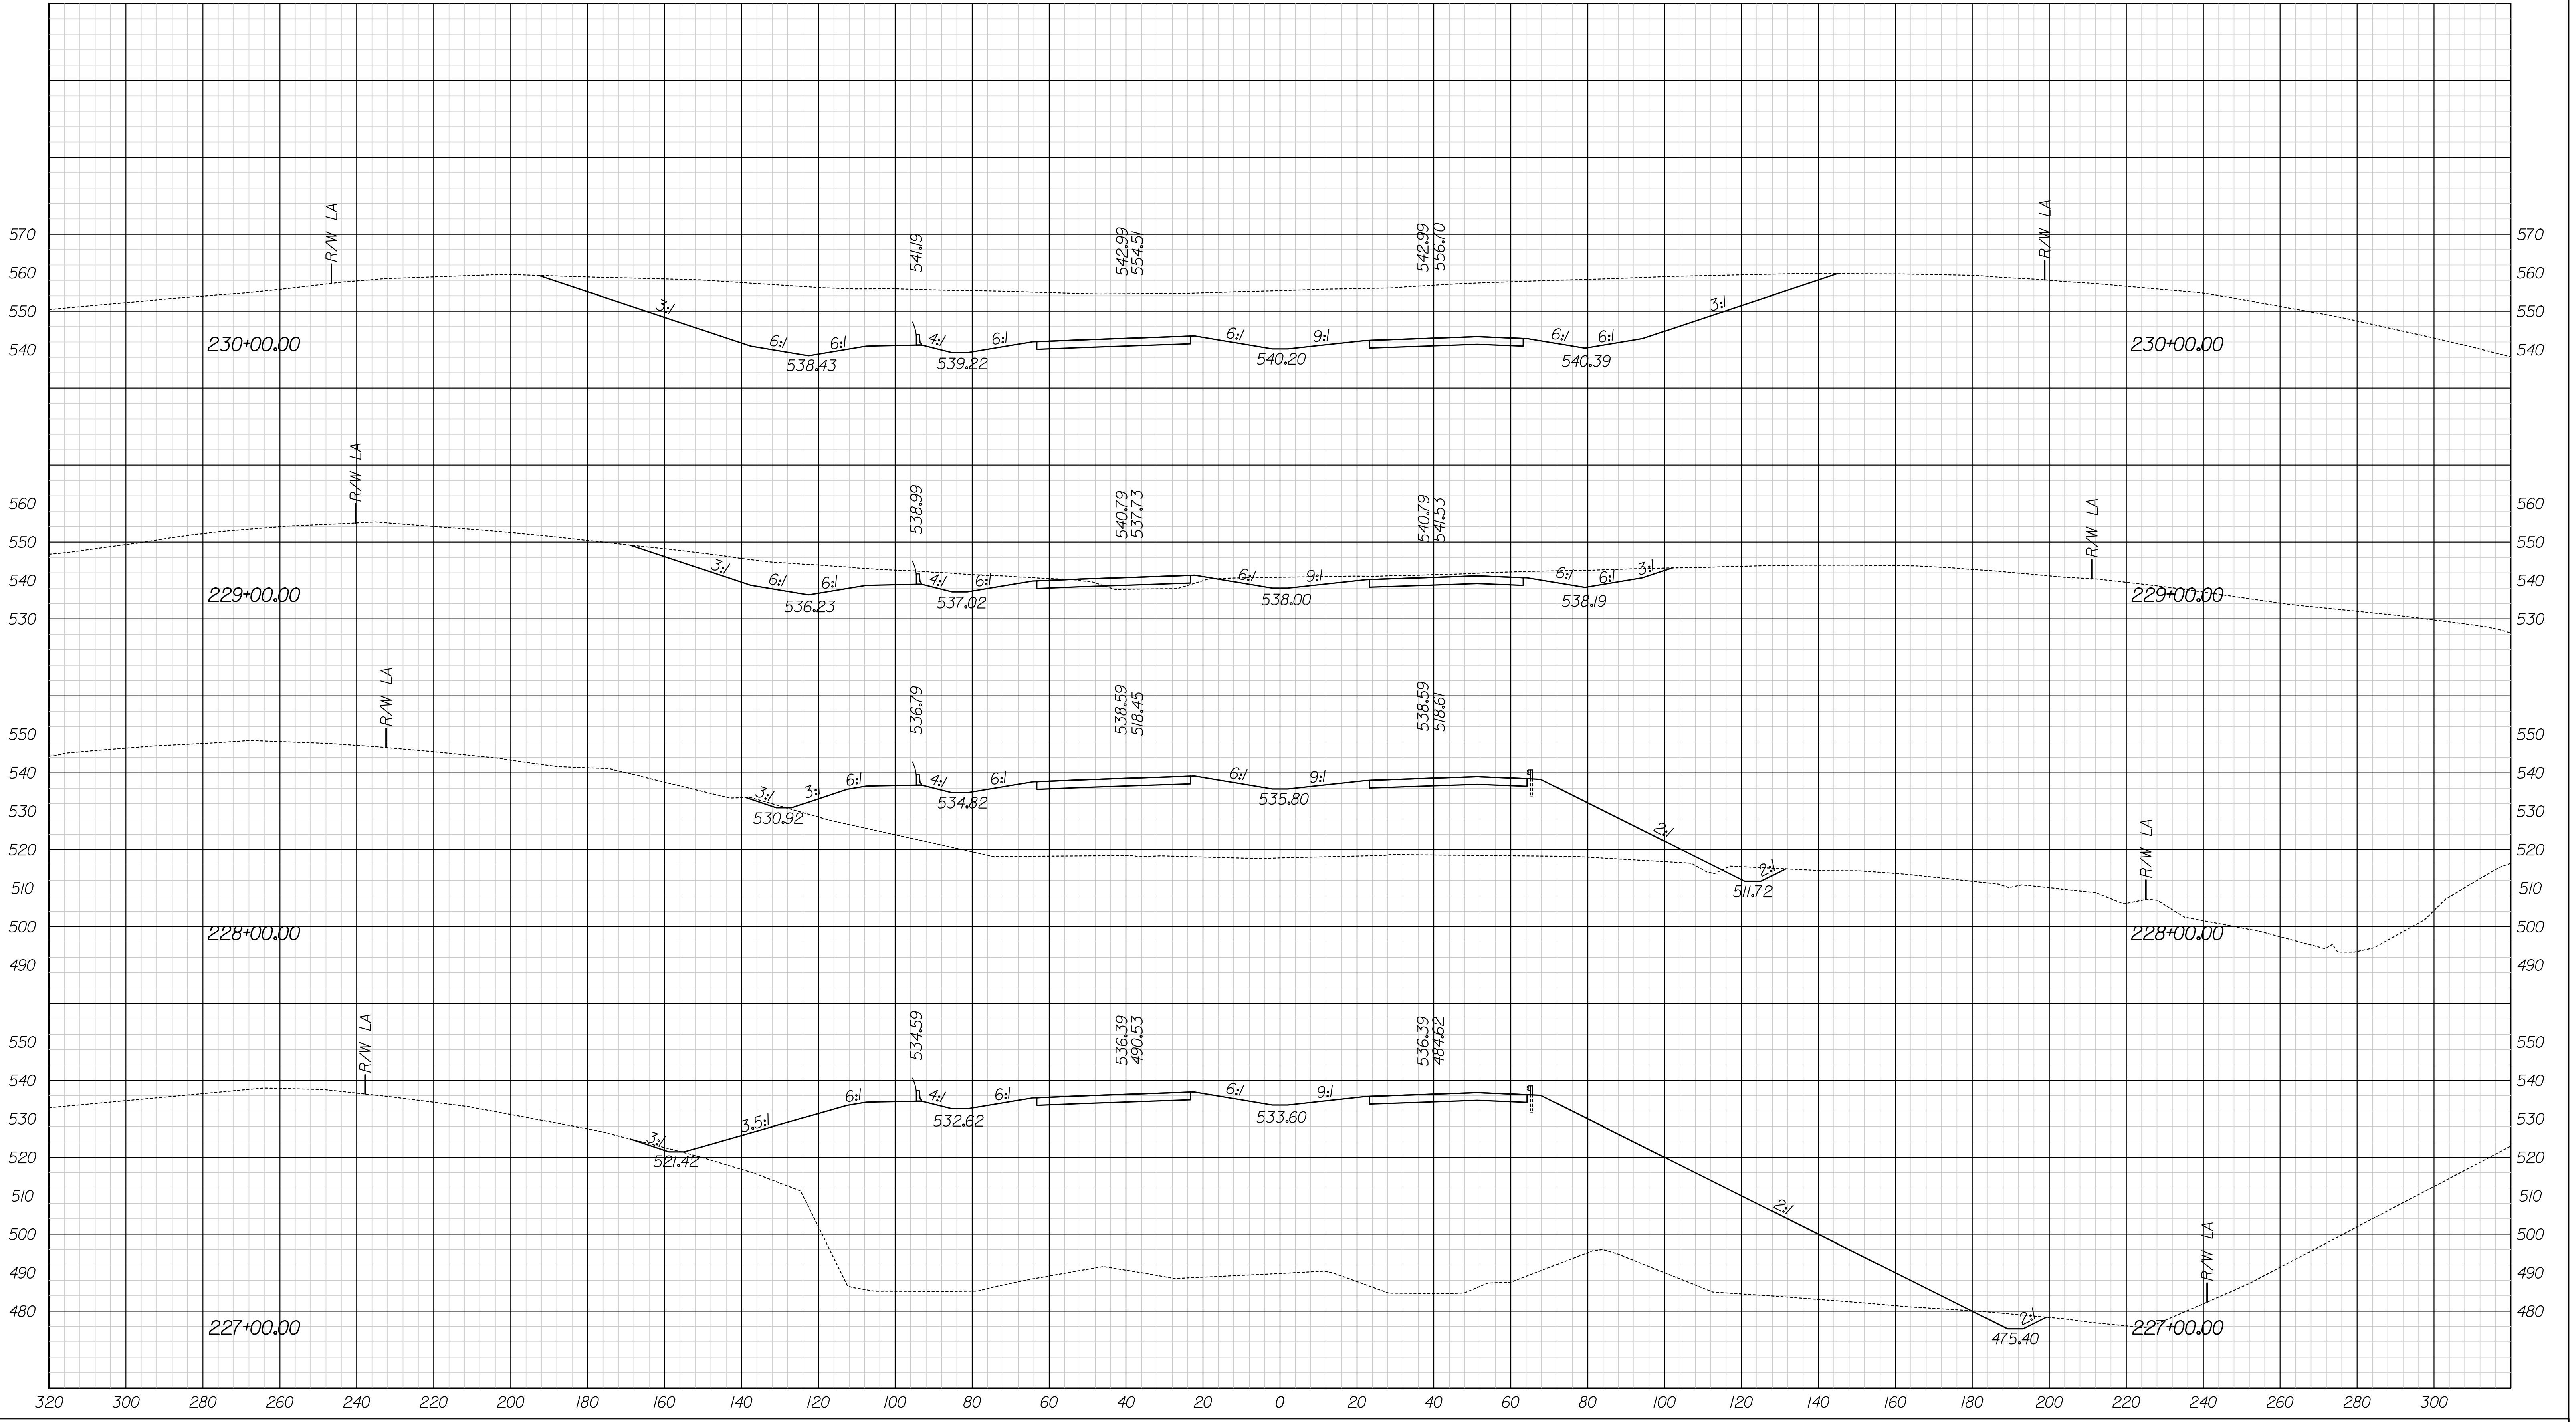


| | | | |
|--|--|--|---|
| | RECOMMENDED FOR APPROVAL _____ DESIGN ENGINEER DATE | INDIANA DEPARTMENT OF TRANSPORTATION | BRIDGE FILE _____ |
| | DESIGNED: PDD DRAWN: CEW CHECKED: WWM CHECKED: PDD | CROSS SECTIONS Line "A" STA. 227+00.00 TO 230+00.00 | HORIZONTAL SCALE 1" = 20' VERTICAL SCALE 1" = 20' SURVEY BOOK _____ |
| | | | DESIGNATION 0810245 DWG. NO. XS-6 SHEET NO. 23 of 30 PROJECT 0810245 |

12/29/2011 5:49:12 PM
 c:\pwworkspace\indiana\projects\0810245\0810245.dwg

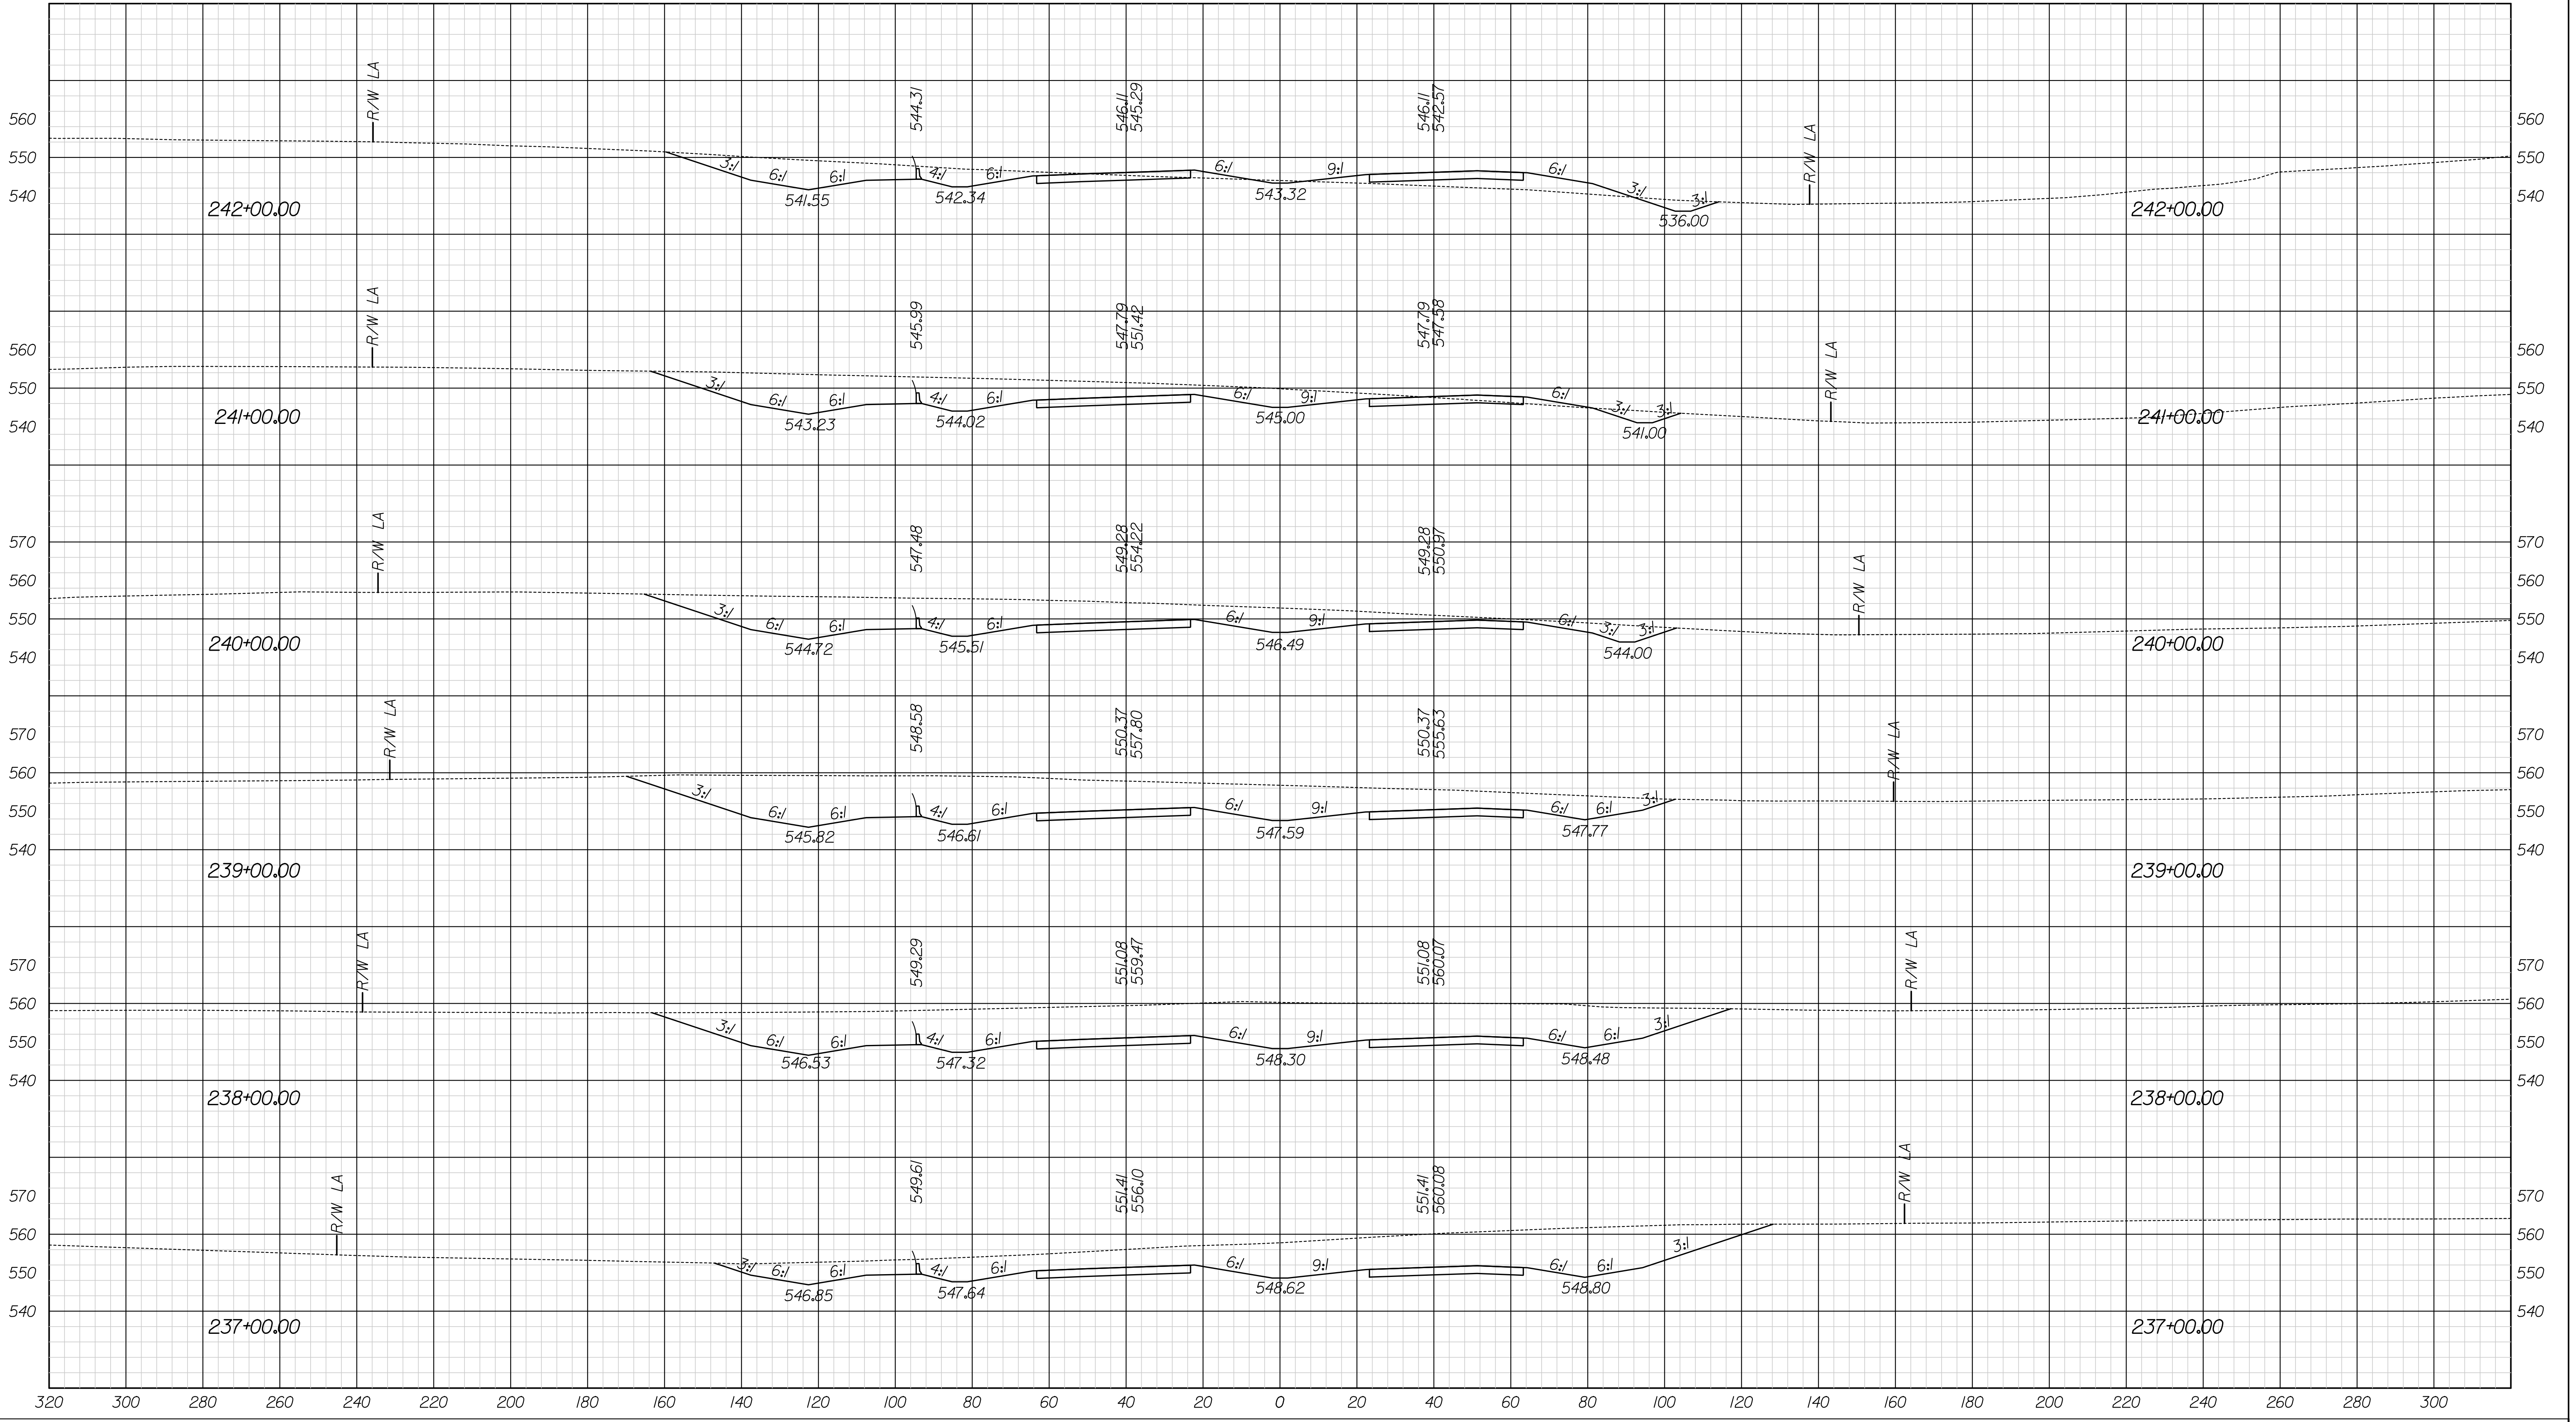


| | | | | |
|--|---|---|------------------------------|------------------------|
| RECOMMENDED FOR APPROVAL _____ DESIGN ENGINEER DATE | INDIANA DEPARTMENT OF TRANSPORTATION | | HORIZONTAL SCALE 1" = 20' | BRIDGE FILE |
| | DESIGNED: PDD | DRAWN: CEW | VERTICAL SCALE 1" = 20' | DESIGNATION 0810245 |
| CHECKED: WWM | CHECKED: PDD | CROSS SECTIONS Line "A" STA. 237+00.00 TO 242+00.00 | | SURVEY BOOK XS-8 |
| | | | | DWG. NO. 25 of 30 |
| | | | | PROJECT 0810245 |

12/29/2011 5:49:15 PM
 c:\pwworkspace\indiana\projects\0810245\cross\0810245.dwg

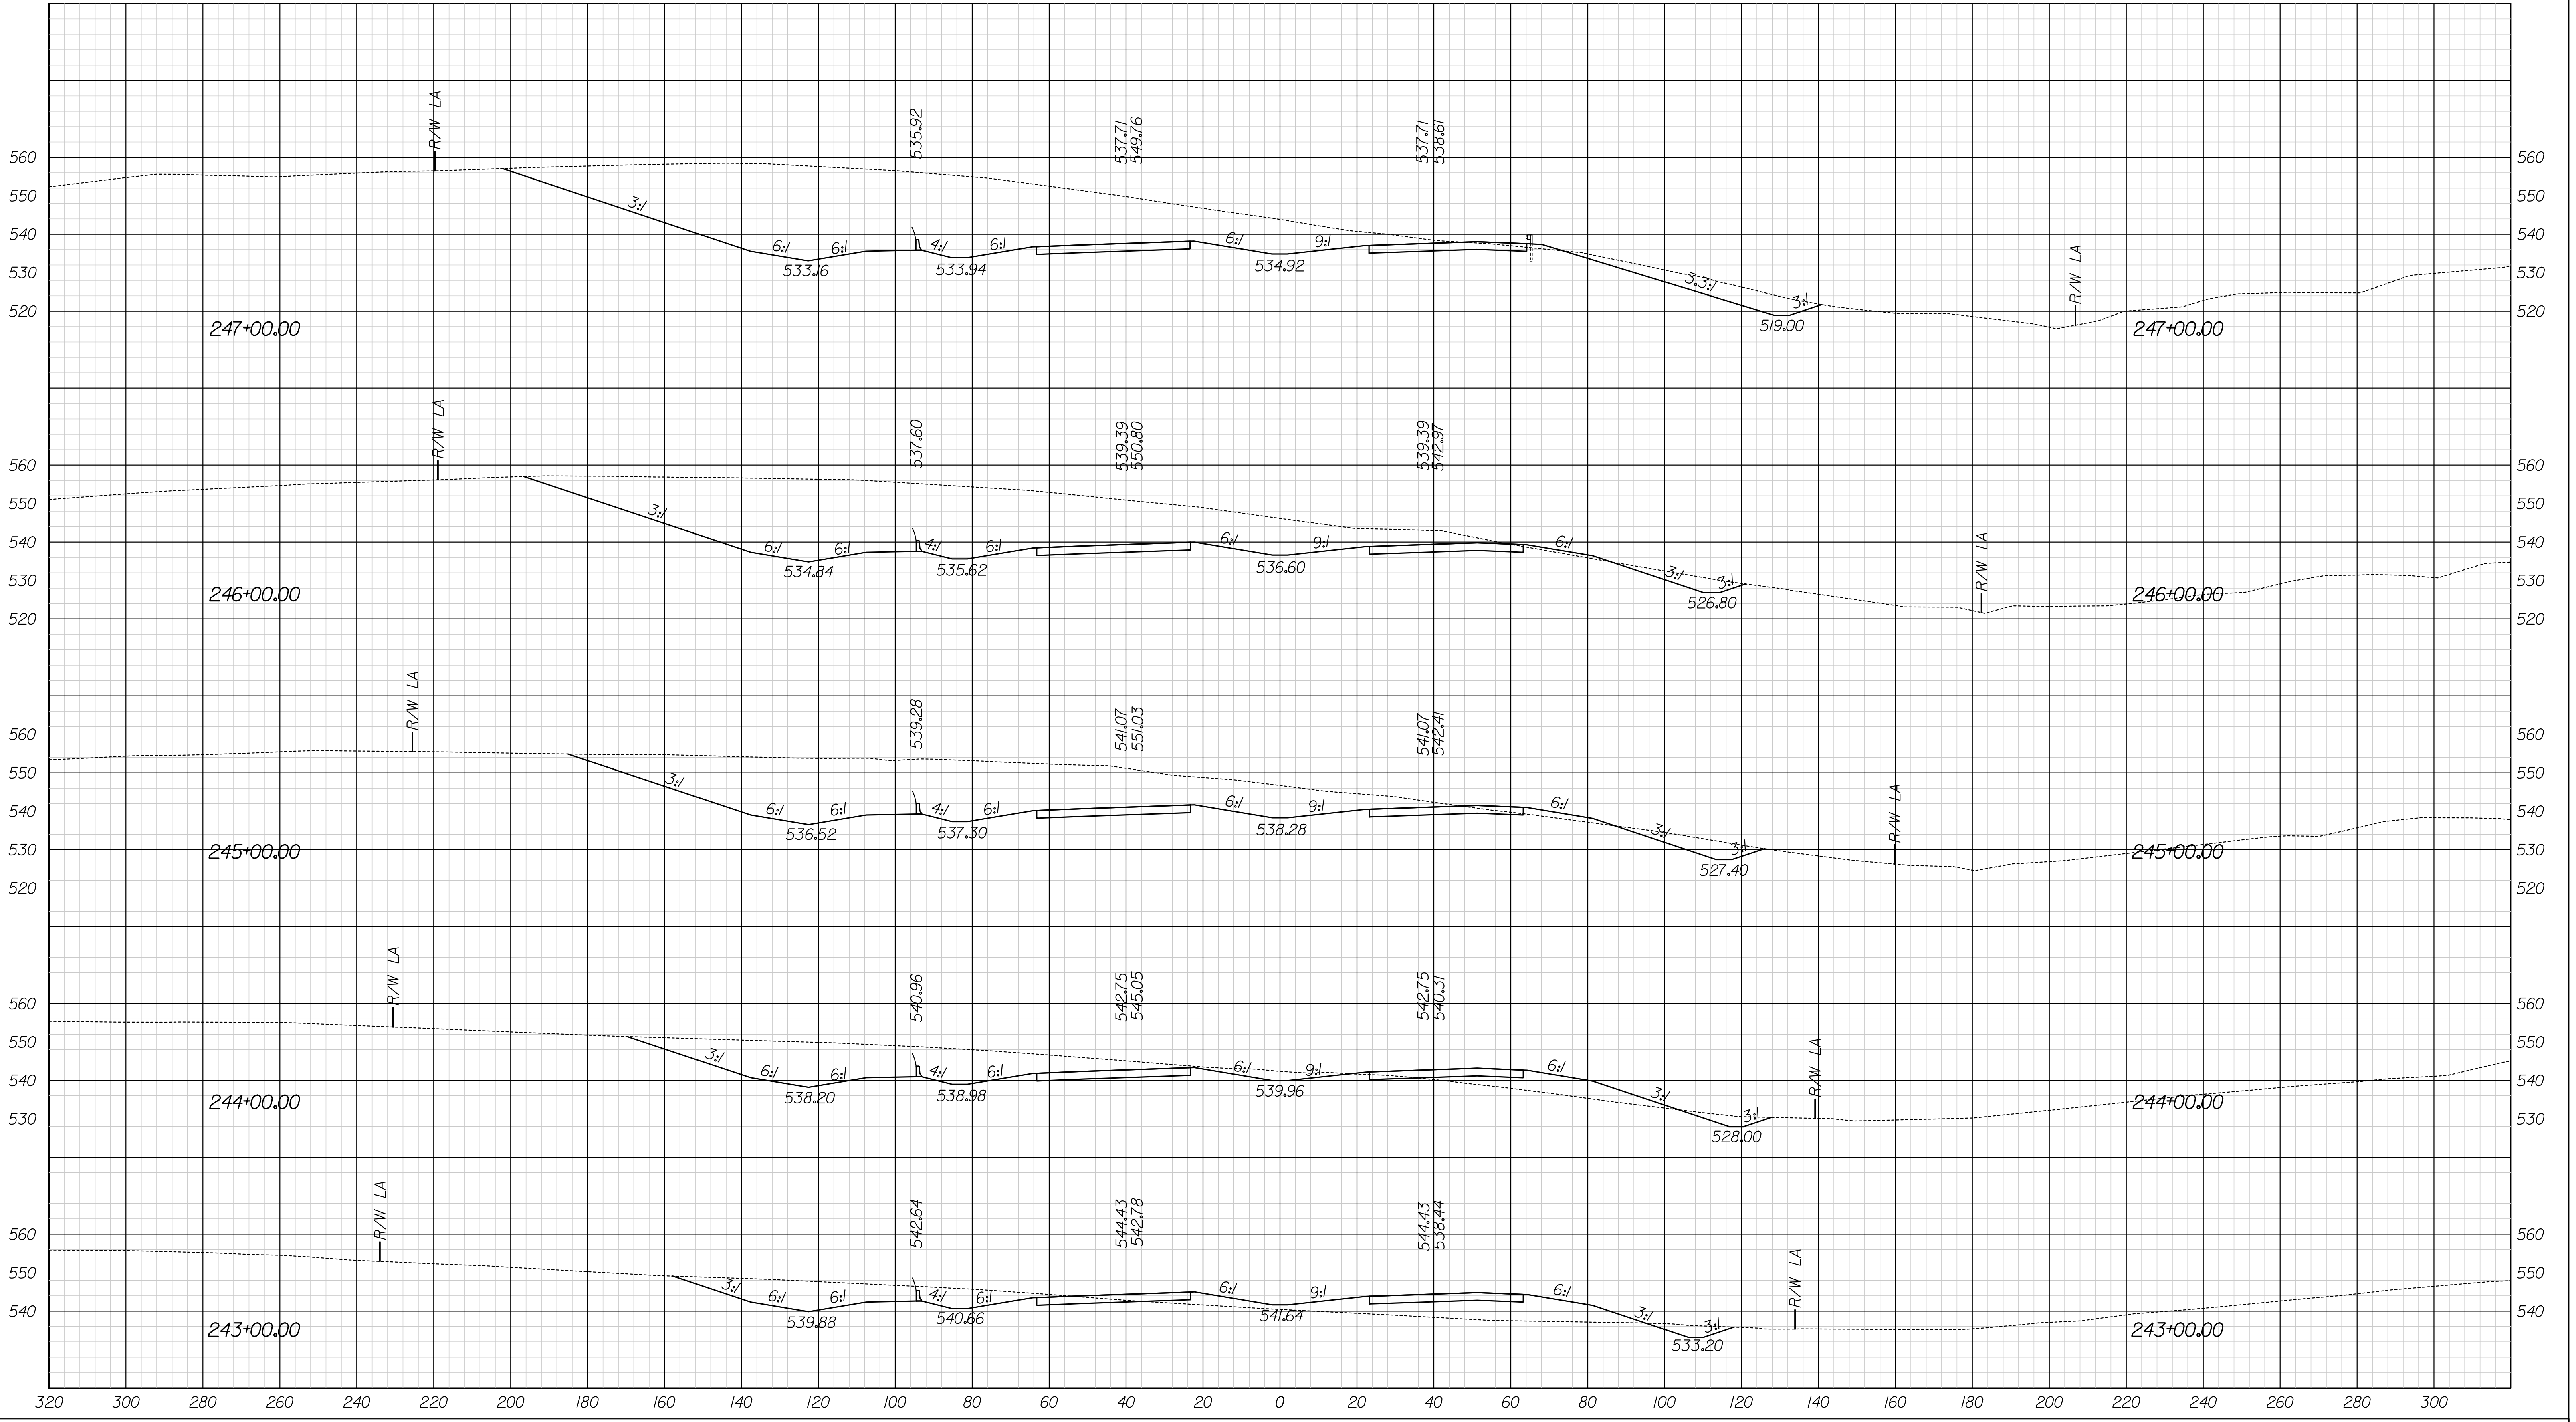


| | | | |
|---------------|--|---|---------------------------------------|
| | RECOMMENDED FOR APPROVAL _____ DESIGN ENGINEER DATE | INDIANA DEPARTMENT OF TRANSPORTATION CROSS SECTIONS Line "A" STA. 243+00.00 TO 247+00.00 | BRIDGE FILE DESIGNATION 0810245 |
| DESIGNED: PDD | DRAWN: CEW | | DWG. NO. XS-9 |
| CHECKED: WWM | CHECKED: PDD | | SHEET NO. 26 of 30 |
| | | | PROJECT 0810245 |

12/29/2011 5:49:17 PM
 c:\pwwork\local\dotnet_projects\dotnet\ms4165\axsl\A001.dgn

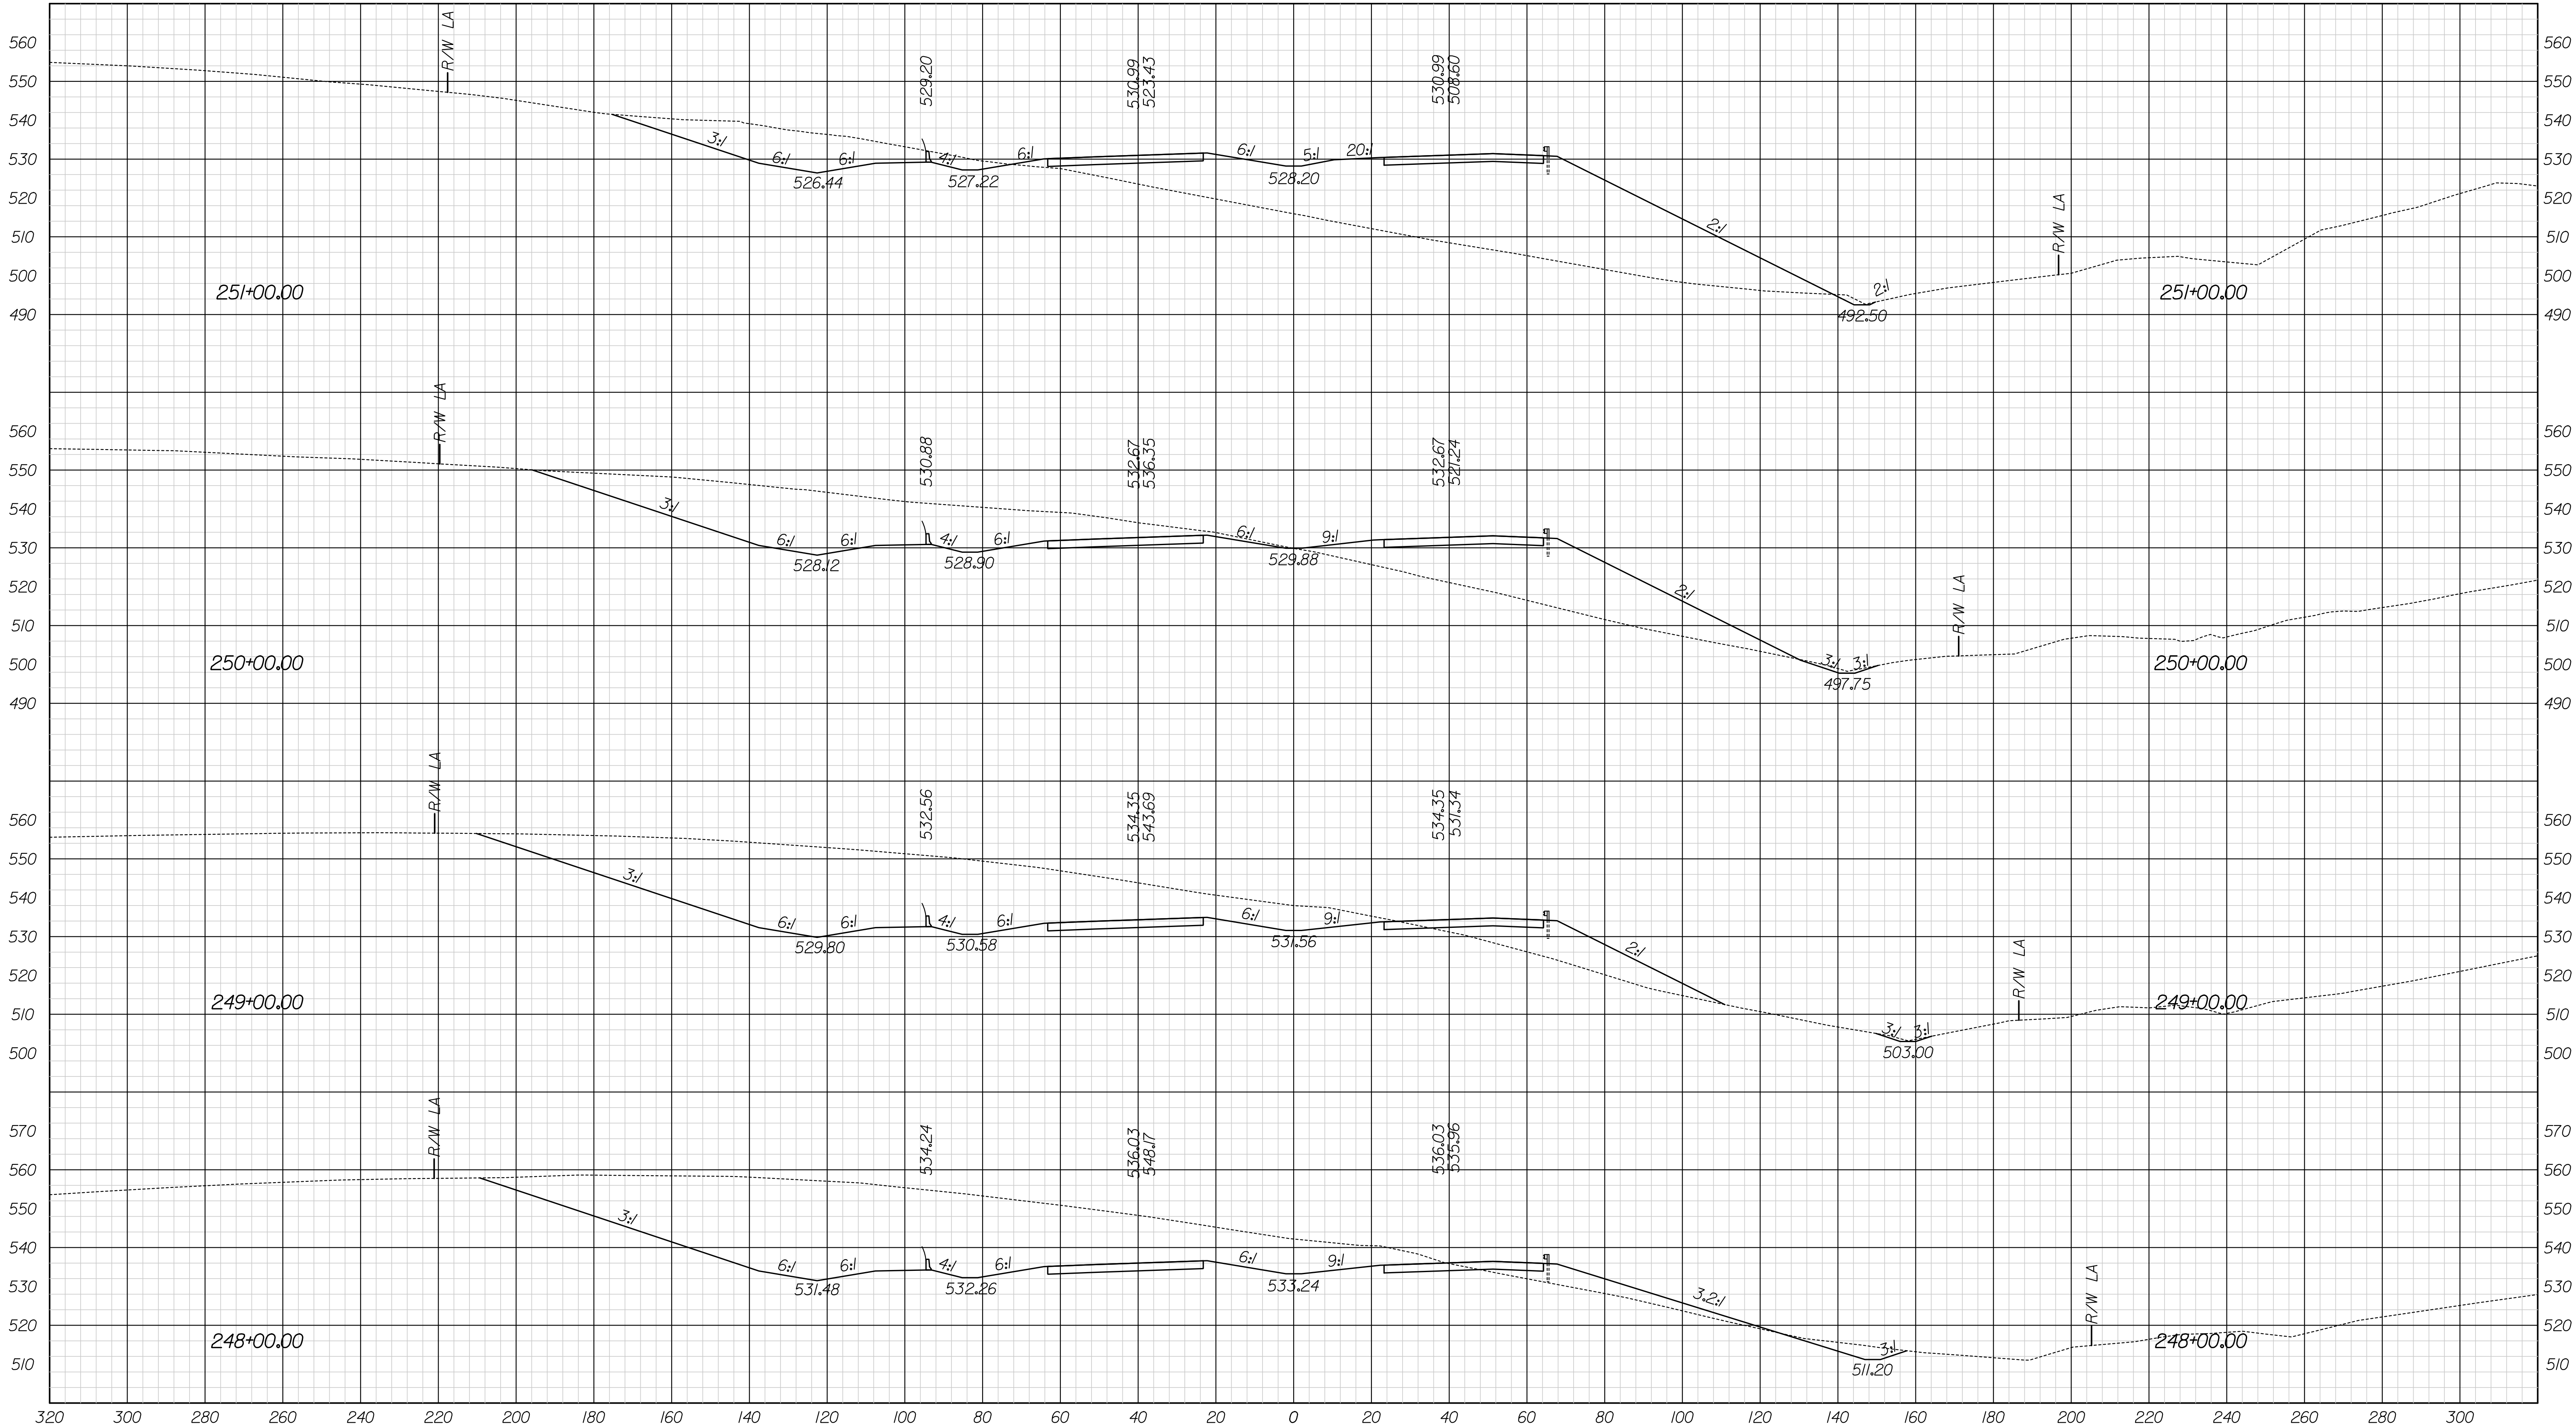


| | | | | | |
|---------------|--|---|--|---------------------------------------|--------------------|
| | RECOMMENDED FOR APPROVAL _____ DESIGN ENGINEER DATE | INDIANA DEPARTMENT OF TRANSPORTATION CROSS SECTIONS Line "A" STA. 248+00.00 TO 251+00.00 | HORIZONTAL SCALE 1" = 20' VERTICAL SCALE 1" = 20' | BRIDGE FILE DESIGNATION 0810245 | |
| DESIGNED: PDD | DRAWN: CEW | | SURVEY BOOK | DWG. NO. XS-10 | SHEET NO. 27 of 30 |
| CHECKED: WWM | CHECKED: PDD | | CONTRACT | PROJECT 0810245 | |

12/29/2011 5:49:19 PM
 c:\pwworkspace\indiana\projects\0810245\0810245.dwg

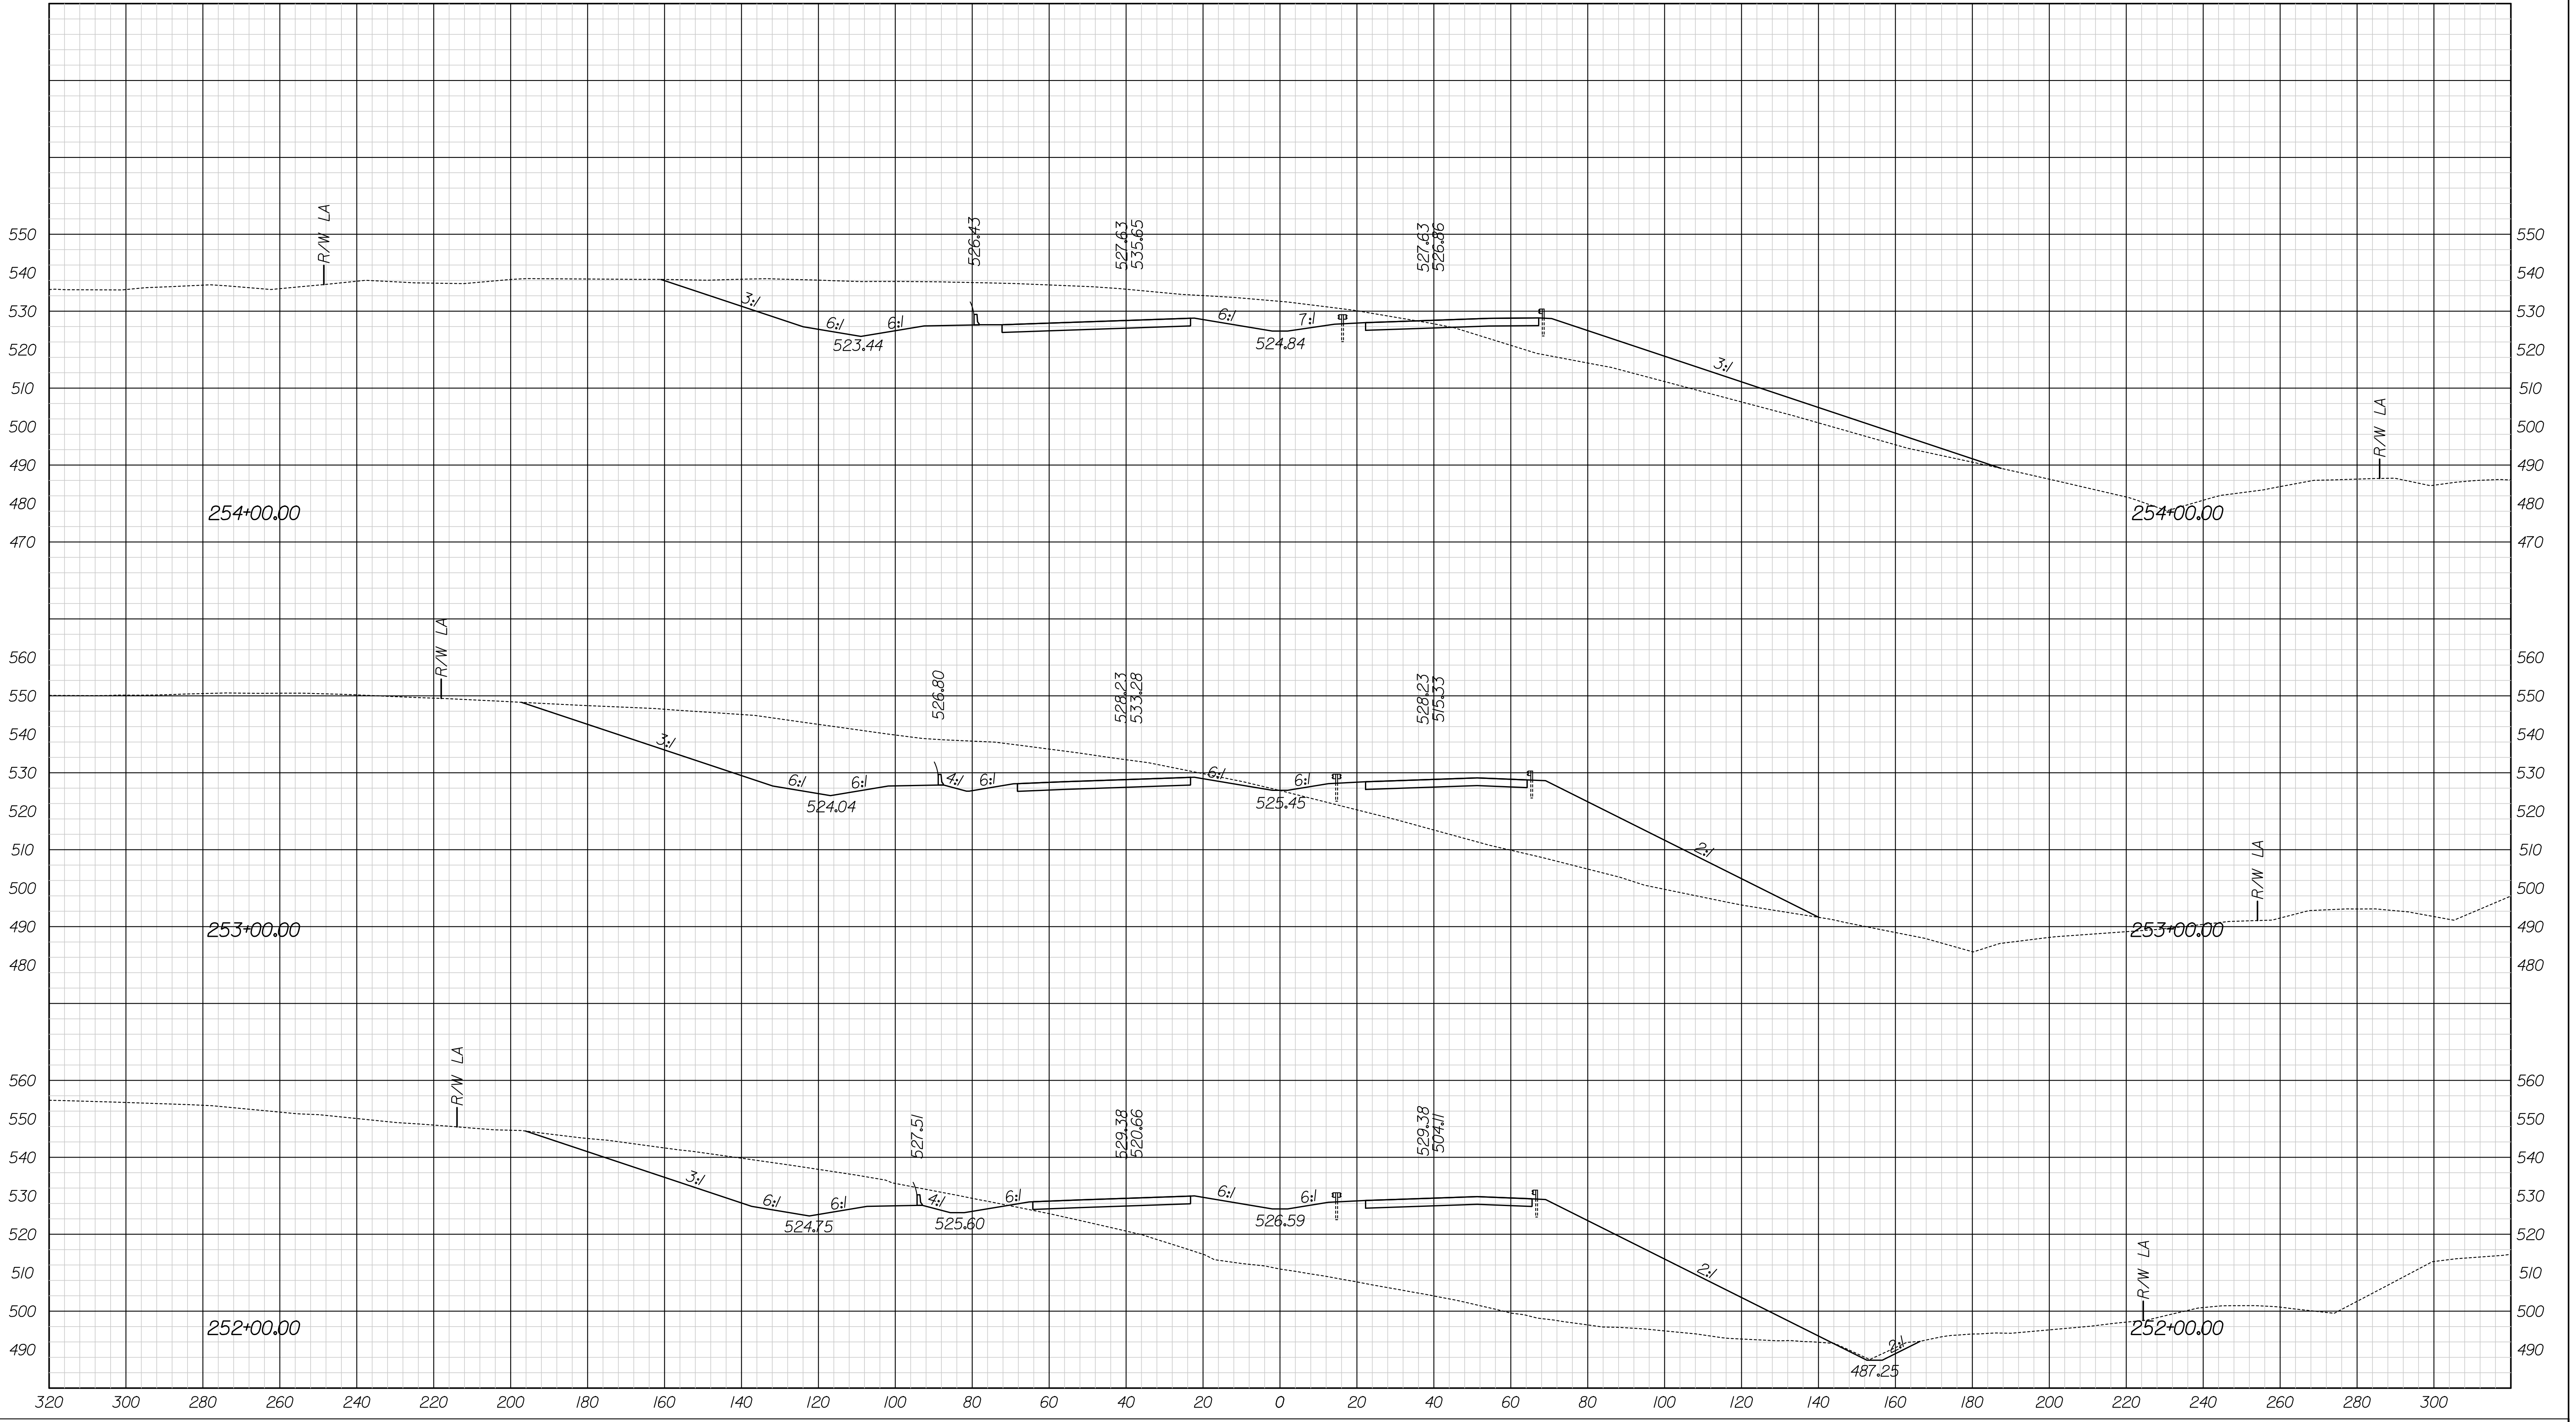

| | | | | |
|---------------|--|--|--|--|
| | RECOMMENDED FOR APPROVAL _____ DESIGN ENGINEER DATE | INDIANA DEPARTMENT OF TRANSPORTATION | HORIZONTAL SCALE 1" = 20' VERTICAL SCALE 1" = 20' | BRIDGE FILE DESIGNATION 0810245 |
| DESIGNED: PDD | DRAWN: CEW | CROSS SECTIONS Line "A" STA. 252+00.00 TO 254+00.00 | SURVEY BOOK XS-II | DWG. NO. 28 of 30 PROJECT 0810245 |
| CHECKED: WWM | CHECKED: PDD | | CONTRACT | PROJECT 0810245 |

12/29/2011 5:49:21 PM
 c:\pwworkspace\dotnet\proj\dotnet\workspace\mtdms\4165\4165.dwg

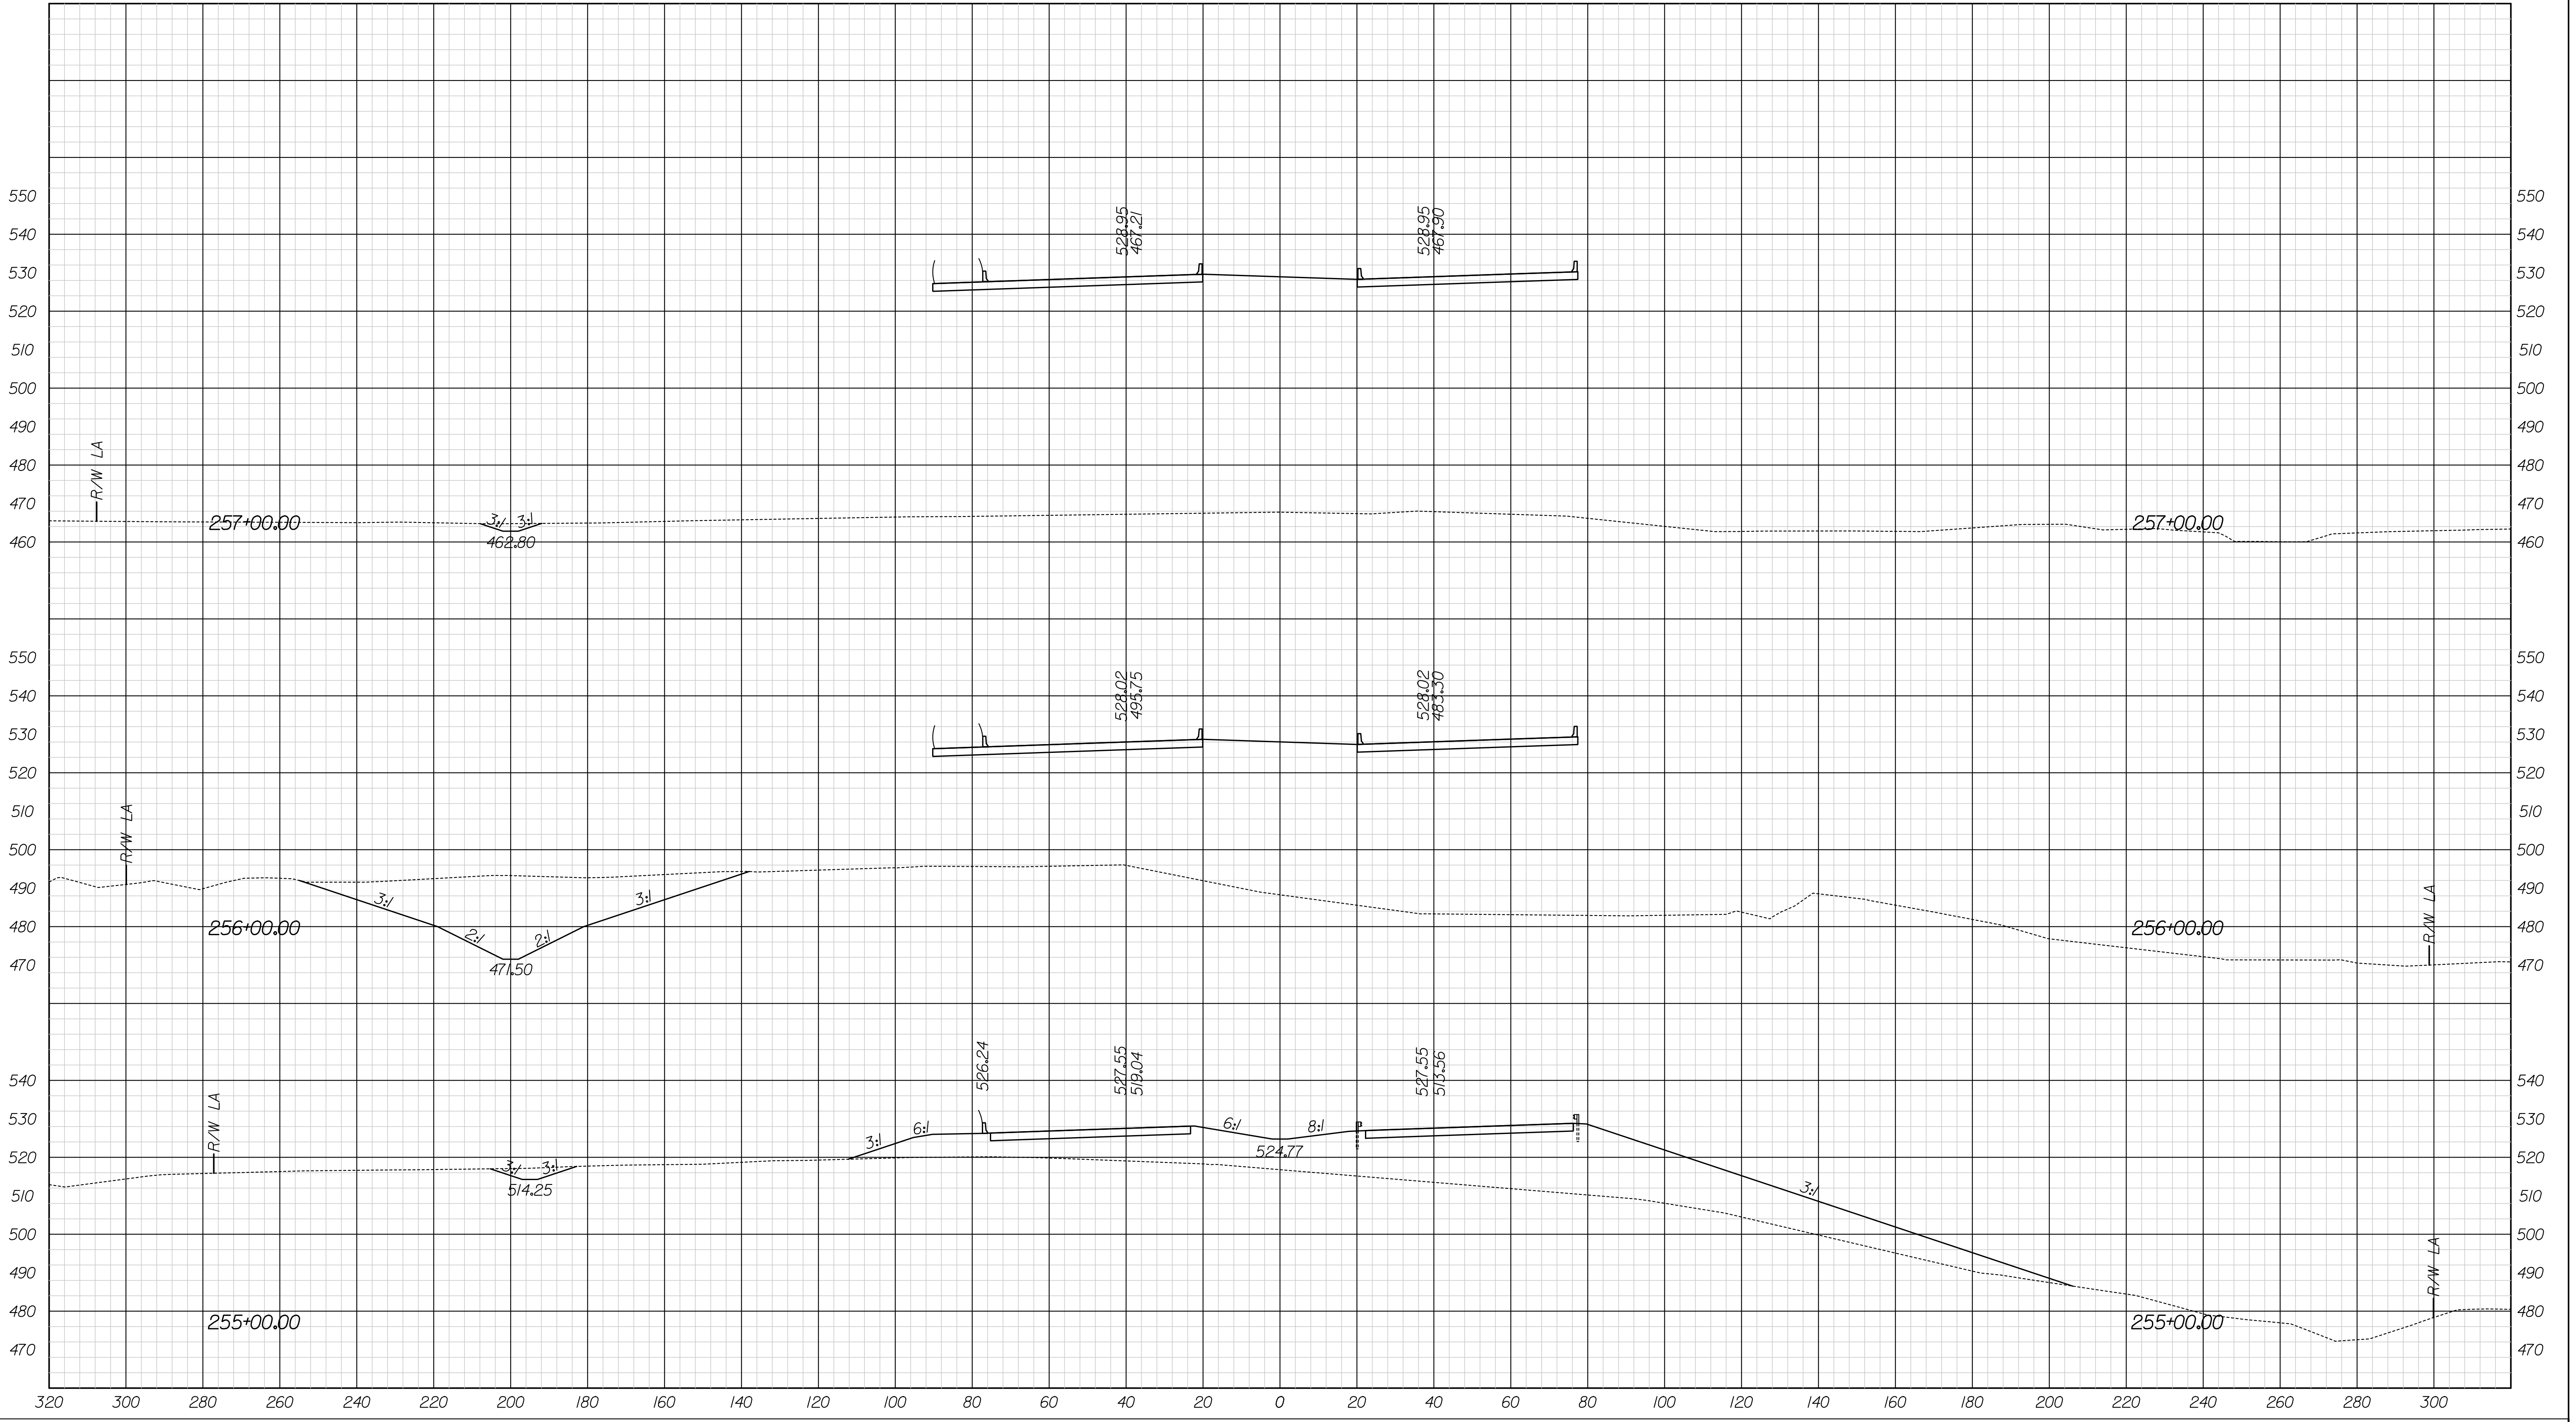

| | | | | |
|--|---|---|------------------------------|------------------------|
| RECOMMENDED FOR APPROVAL _____ DESIGN ENGINEER _____ DATE _____ | INDIANA DEPARTMENT OF TRANSPORTATION | | HORIZONTAL SCALE 1" = 20' | BRIDGE FILE |
| | DESIGNED: PDD | DRAWN: CEW | VERTICAL SCALE 1" = 20' | DESIGNATION 0810245 |
| CHECKED: WWM | CHECKED: PDD | CROSS SECTIONS Line "A" STA. 255+00.00 TO 257+00.00 | | SURVEY BOOK |
| | | | | DWG. NO. XS-12 |
| | | | | SHEET NO. 29 of 30 |
| | | | | CONTRACT |
| | | | | PROJECT 0810245 |

