



I-69 Evansville to Indianapolis Tier 2 Studies
Section 4 - US 231 to SR 37
 Indiana Department of Transportation

-  Approved Corridor
-  County Boundary
-  Preferred Alternative
-  Cities
-  Potential Interchanges

How to Use This Map
 The numbered brown boxes  on this map represent the sixteen display area maps. For instance, to view the large depiction of the potential interchange at SR 45 you would find Map 6 in the display area.

0 0.5 1 2 3
 Miles
KEY MAP
Public Hearing - Aug 26, 2010

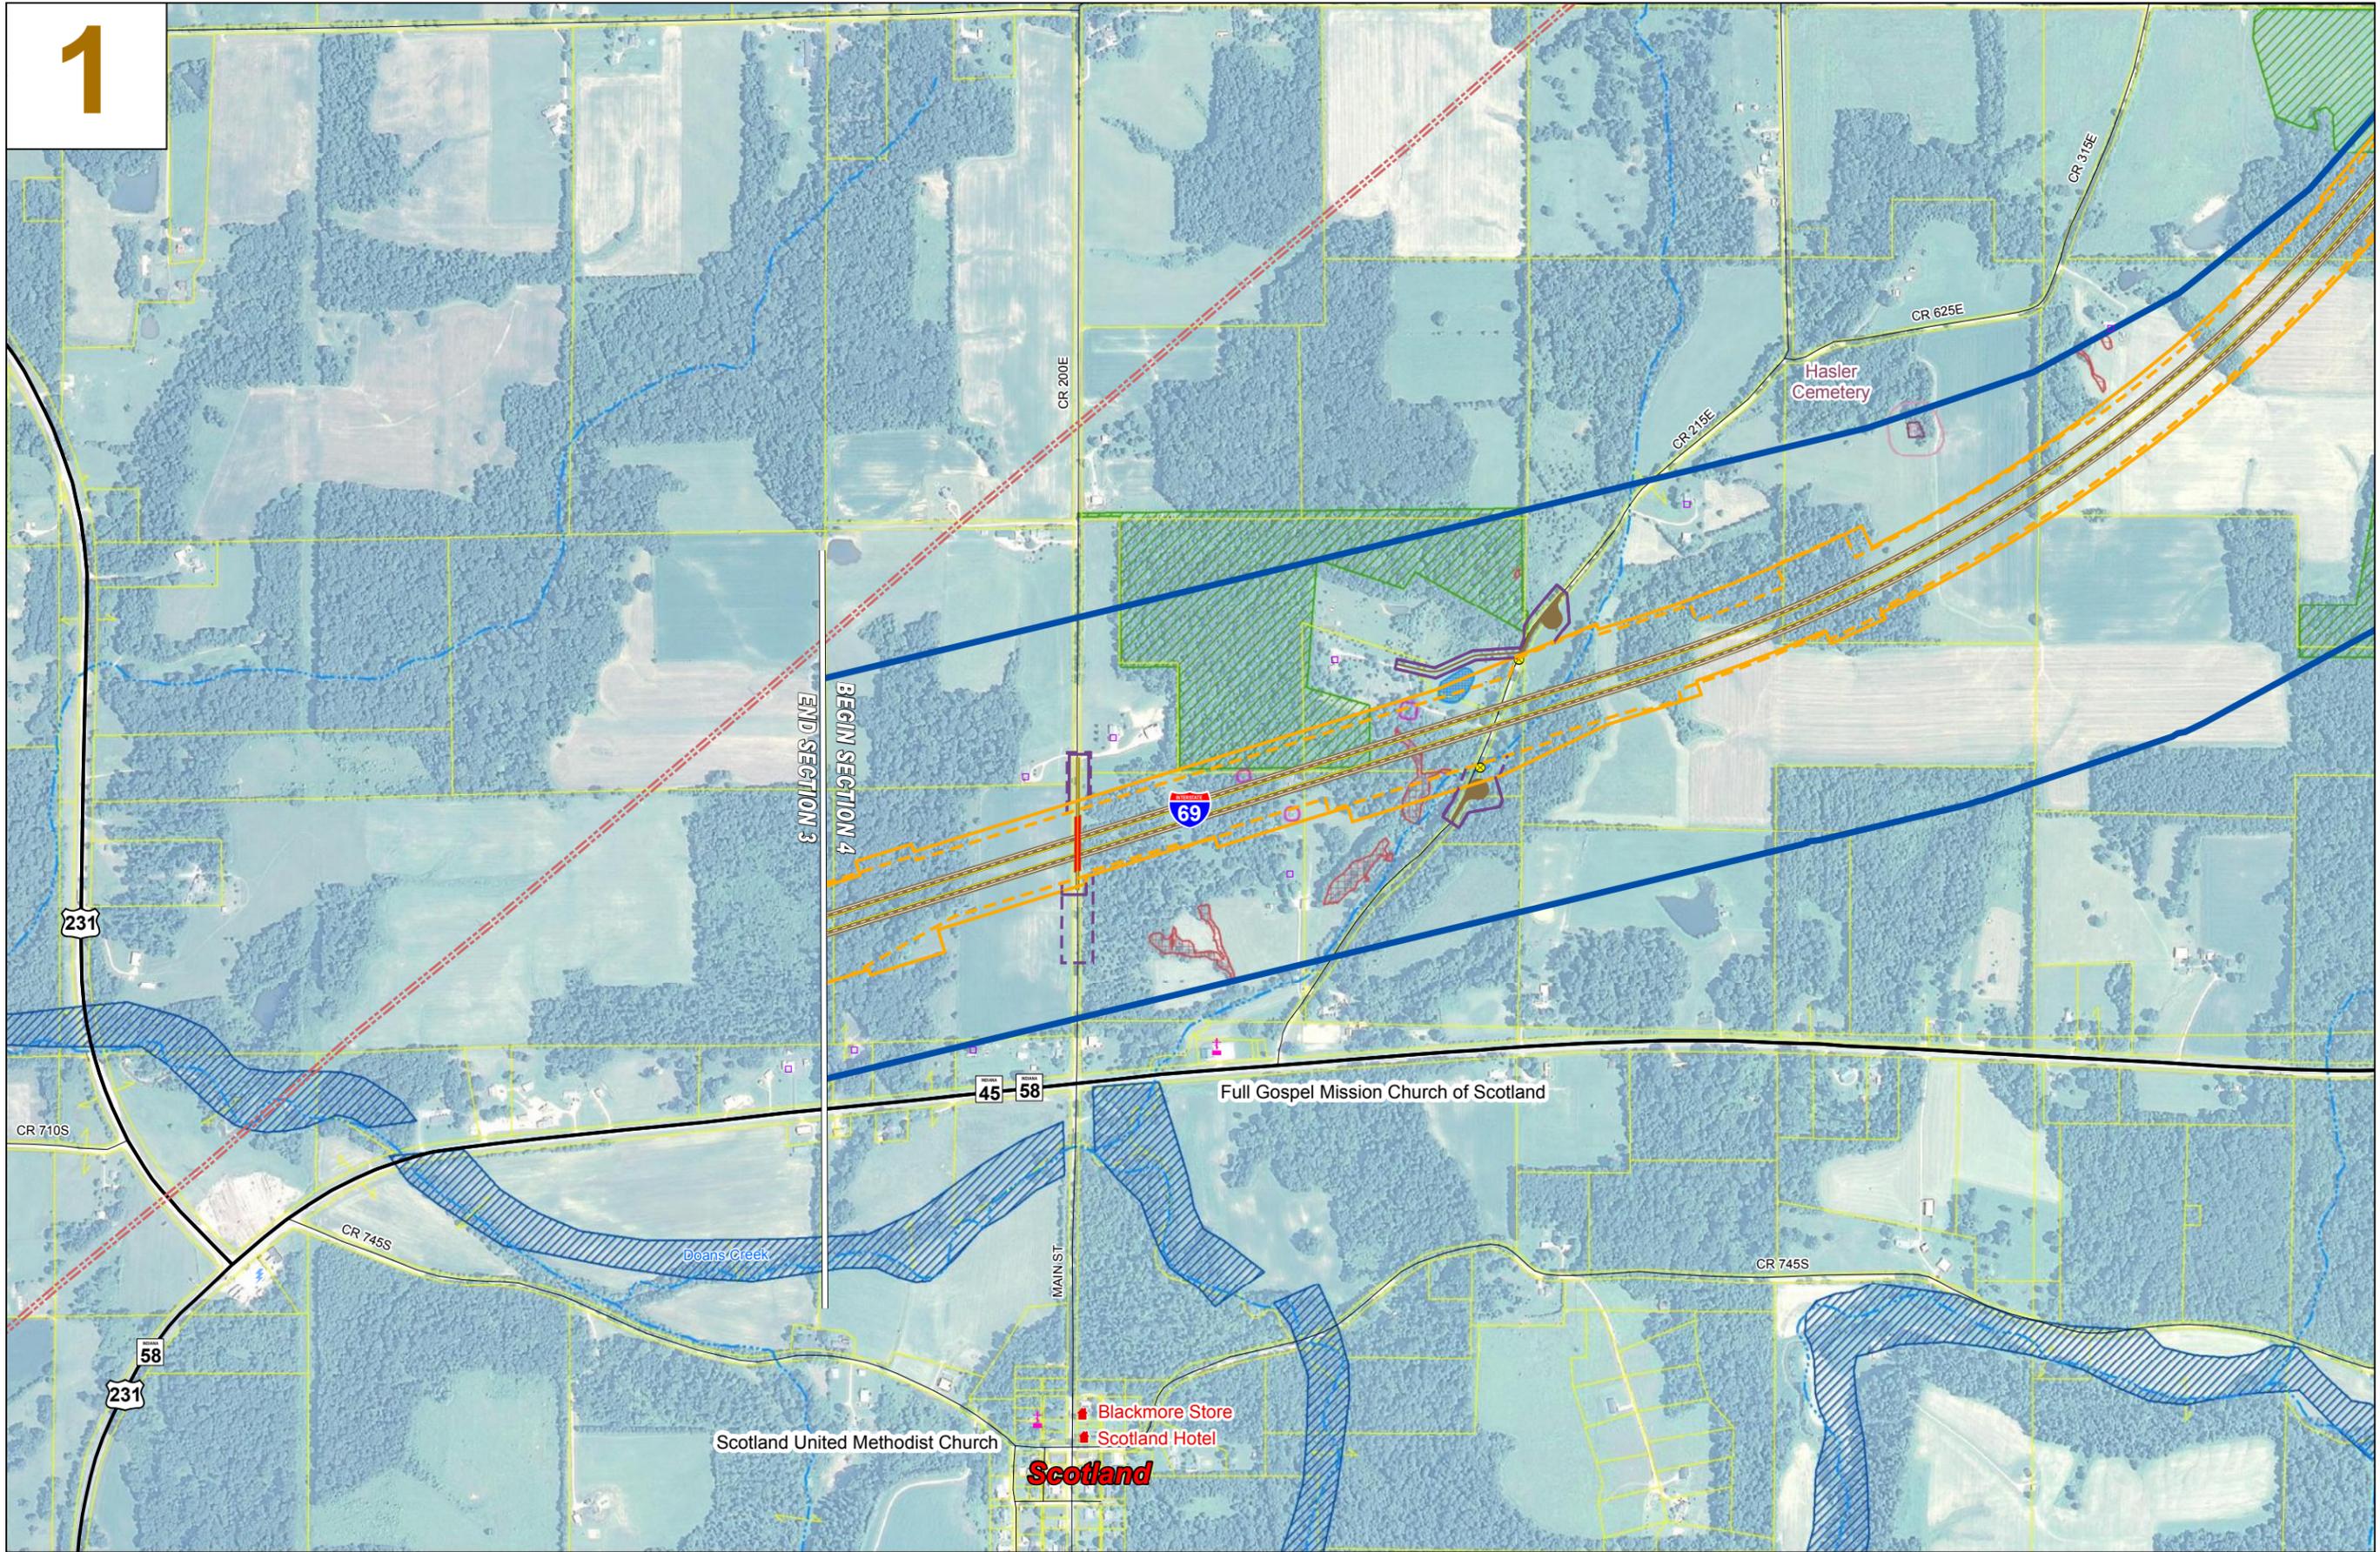


I-69 Evansville to Indianapolis Tier 2 Studies
Section 4 - US 231 to SR 37
 Indiana Department of Transportation

- | | | | | |
|---|------------------------------|------------------------------------|---|----------------------------------|
| Approved Corridor | Proposed Pavement | Managed Land | Volunteer Fire Department | Wetlands |
| Limited Access Right-of-Way, Initial Design Criteria | Proposed Bridge | Business | Church / Place of Worship | Cemetery with 100-ft Buffer |
| Limited Access Right-of-Way, Low Cost Design Criteria | Road Closure | Residence | Historic Property (NRHP Listed or Eligible) | Potential Residential Relocation |
| Right-of-Way, Initial Design Criteria | Utility Lines | Quarry | Streams | Potential Outbuilding Relocation |
| Right-of-Way, Low Cost Design Criteria | Property Lines (Approximate) | Potential Hazardous Materials Site | Ponds | Potential Commercial Relocation |
| | Residential Subdivision | School | Floodplain | |



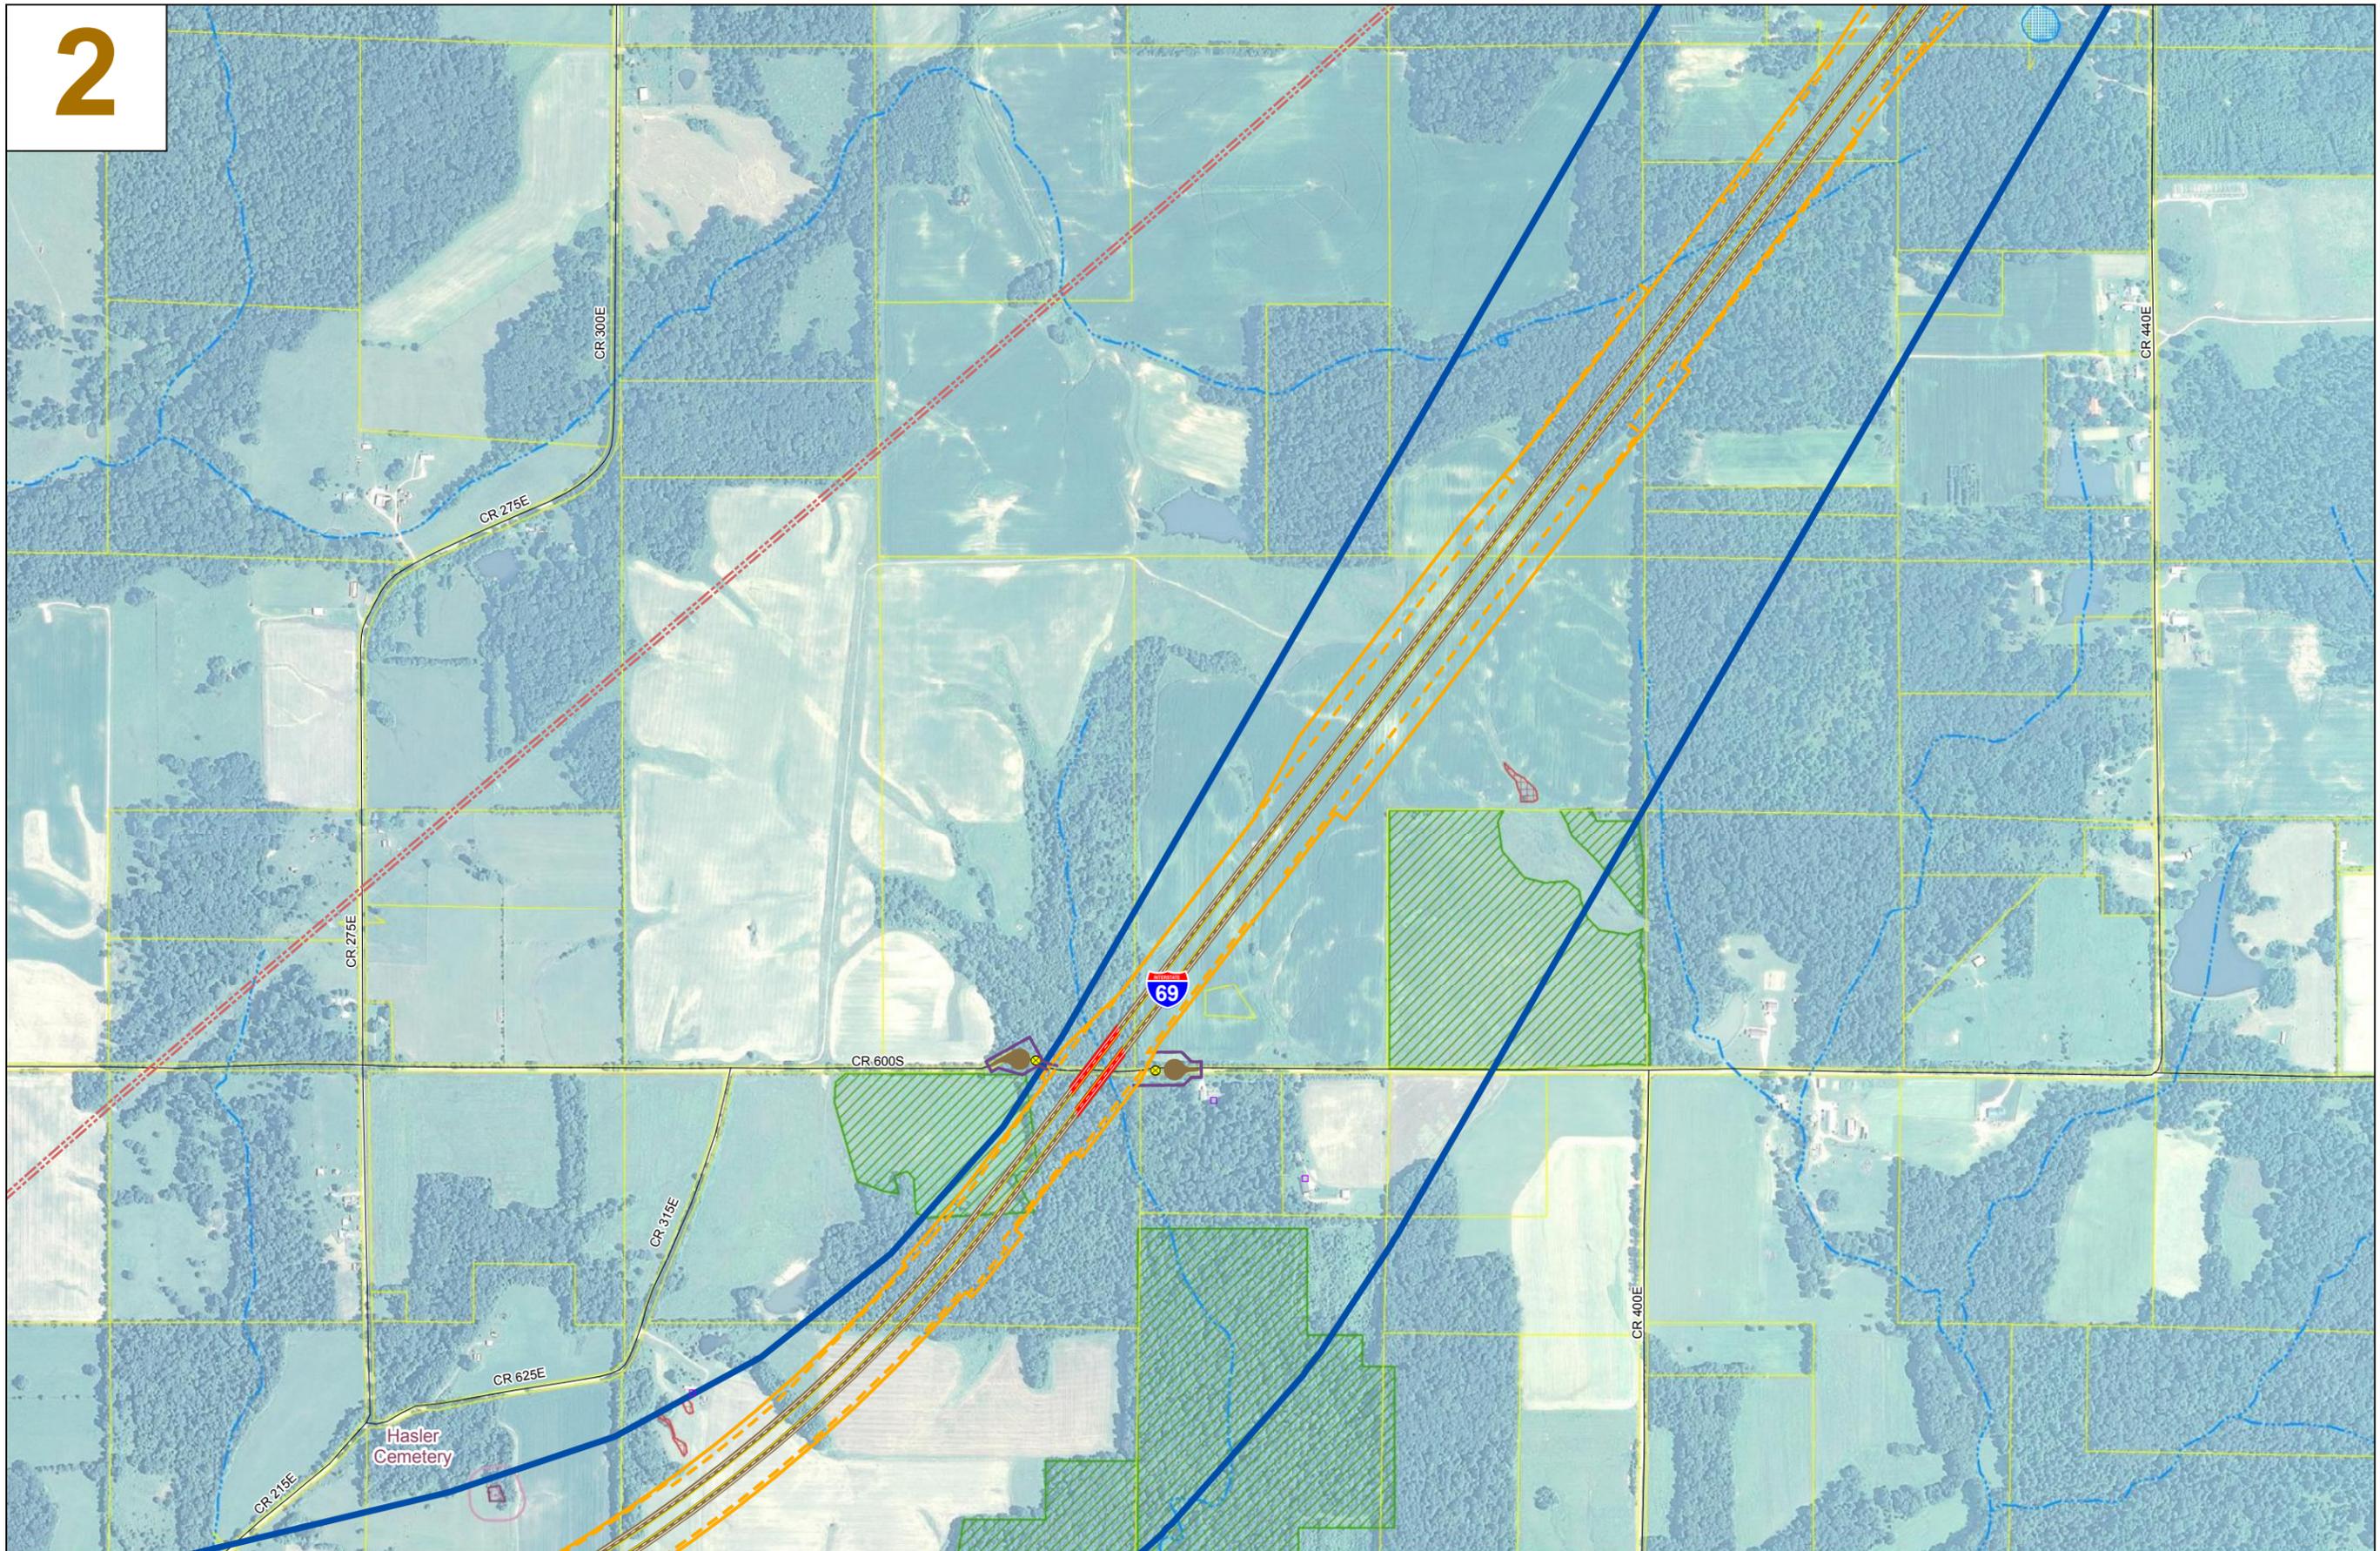


**I-69 Evansville to Indianapolis
Tier 2 Studies**
Section 4 - US 231 to SR 37
Indiana Department of Transportation

Approved Corridor	Proposed Pavement	Managed Land	Volunteer Fire Department	Wetlands
Limited Access Right-of-Way, Initial Design Criteria	Proposed Bridge	Business	Church / Place of Worship	Cemetery with 100-ft Buffer
Limited Access Right-of-Way, Low Cost Design Criteria	Road Closure	Residence	Historic Property (NRHP Listed or Eligible)	Potential Residential Relocation
Right-of-Way, Initial Design Criteria	Utility Lines	Quarry	Streams	Potential Outbuilding Relocation
Right-of-Way, Low Cost Design Criteria	Property Lines (Approximate)	Potential Hazardous Materials Site	Ponds	Potential Commercial Relocation
	Residential Subdivision	School	Floodplain	



**Preferred Alternative
Key Environmental Resources**
Sheet 2 of 16



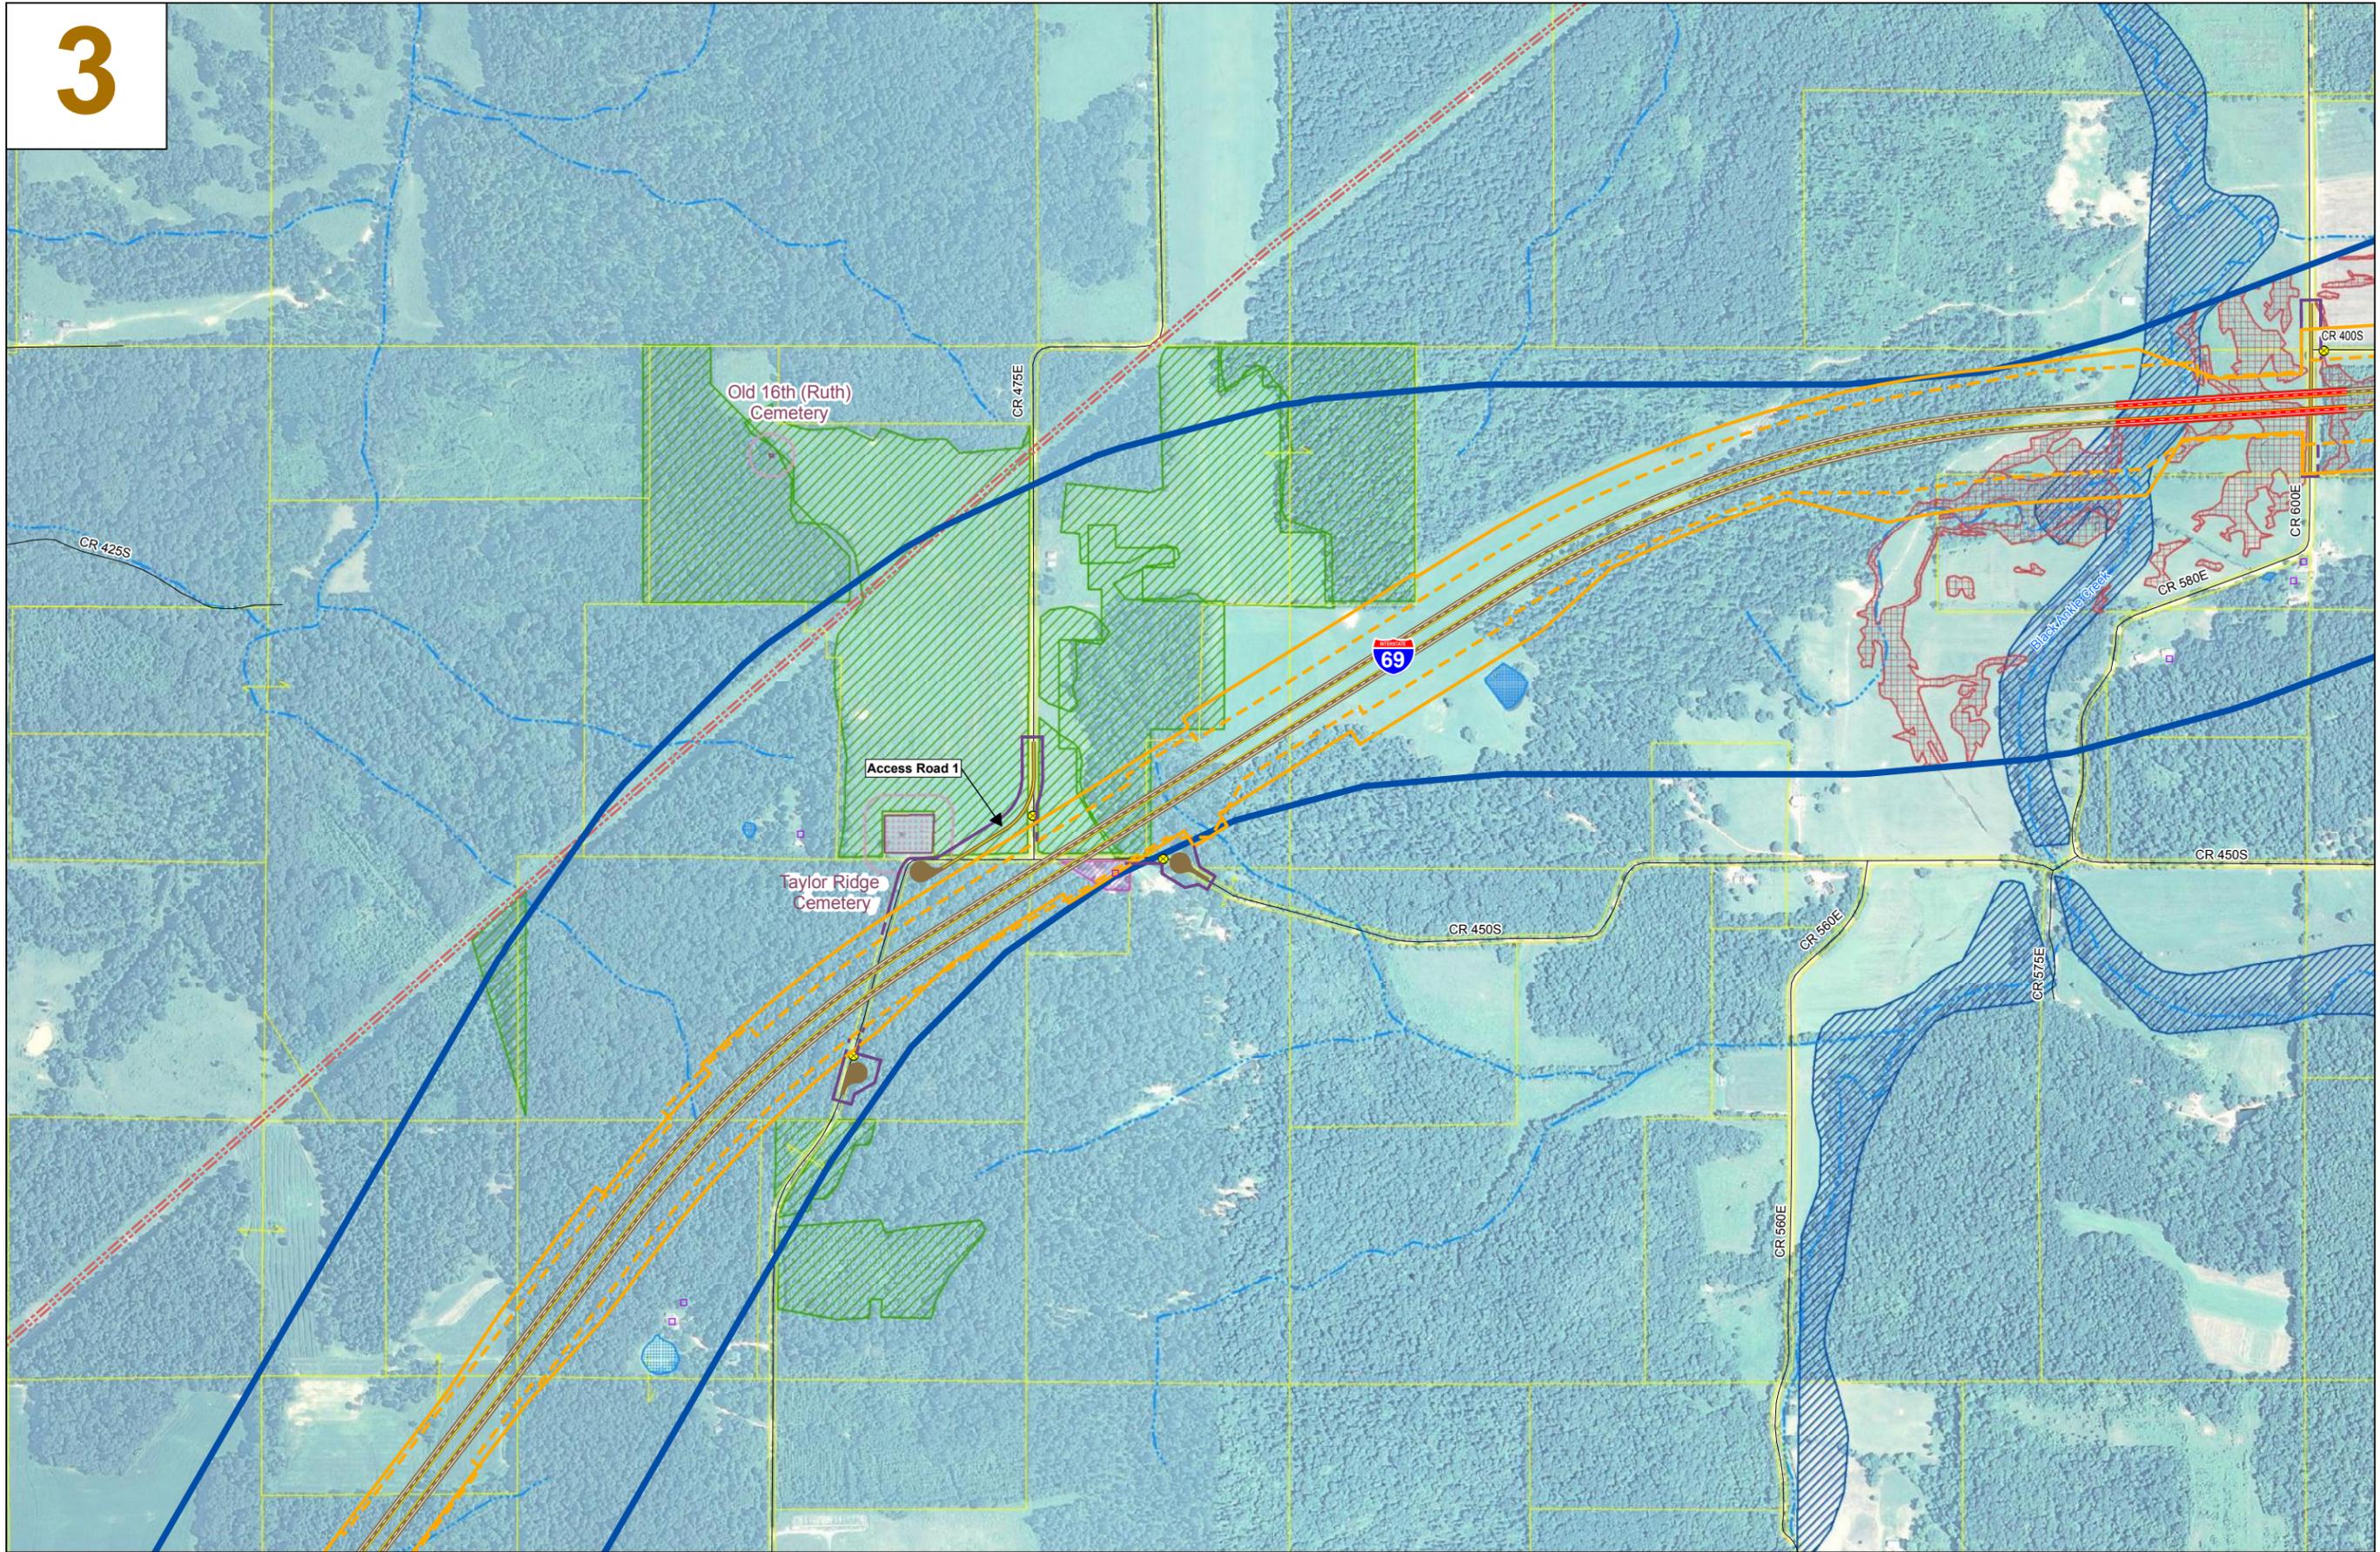

I-69 Evansville to Indianapolis Tier 2 Studies
Section 4 - US 231 to SR 37
 Indiana Department of Transportation

- | | | | | |
|---|------------------------------|------------------------------------|---|----------------------------------|
| Approved Corridor | Proposed Pavement | Managed Land | Volunteer Fire Department | Wetlands |
| Limited Access Right-of-Way, Initial Design Criteria | Proposed Bridge | Business | Church / Place of Worship | Cemetery with 100-ft Buffer |
| Limited Access Right-of-Way, Low Cost Design Criteria | Road Closure | Residence | Historic Property (NRHP Listed or Eligible) | Potential Residential Relocation |
| Right-of-Way, Initial Design Criteria | Utility Lines | Quarry | Streams | Potential Outbuilding Relocation |
| Right-of-Way, Low Cost Design Criteria | Property Lines (Approximate) | Potential Hazardous Materials Site | Ponds | Potential Commercial Relocation |
| | Residential Subdivision | School | Floodplain | |




4

Koleen

Not Identified

Cooper Cemetery

LOCAL ACCESS OPTION
Dry Branch Road
(CR 750E/CR 900E):
Underpass (shown) or
Road Closure

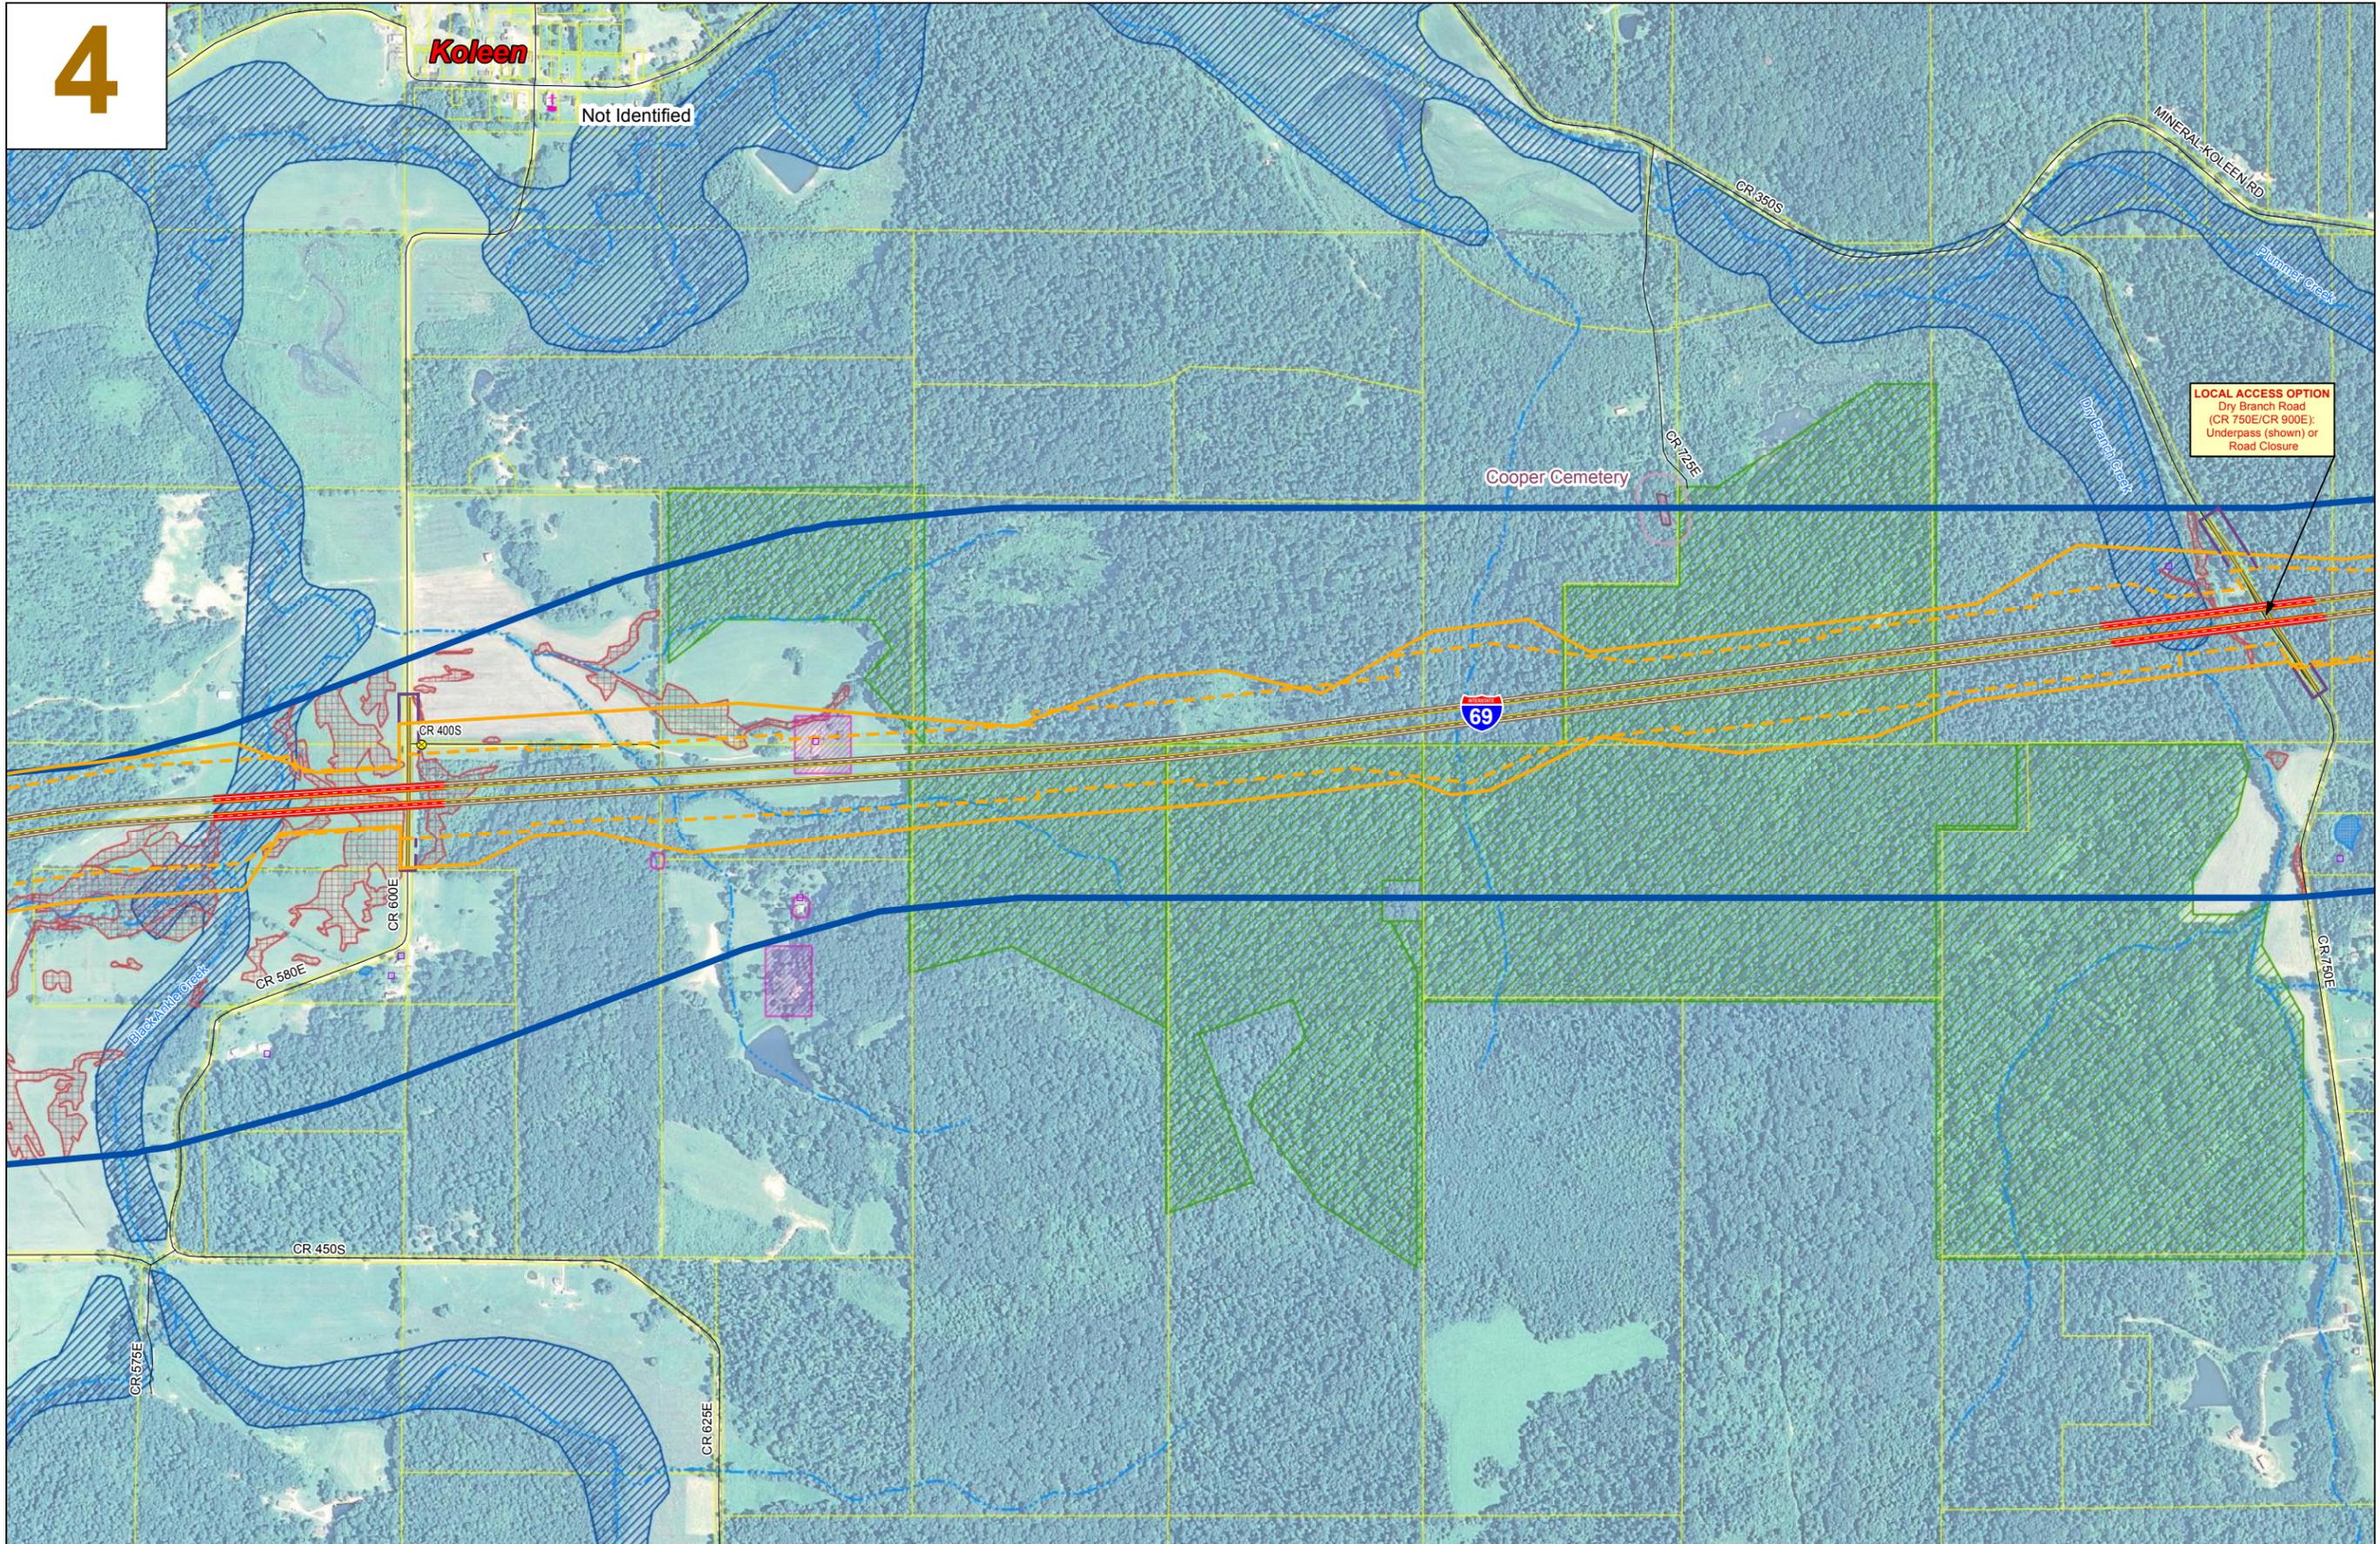

**I-69 Evansville to Indianapolis
Tier 2 Studies**

Section 4 - US 231 to SR 37
Indiana Department of Transportation


- | | | | | |
|---|------------------------------|------------------------------------|---|----------------------------------|
| Approved Corridor | Proposed Pavement | Managed Land | Volunteer Fire Department | Wetlands |
| Limited Access Right-of-Way, Initial Design Criteria | Proposed Bridge | Business | Church / Place of Worship | Cemetery with 100-ft Buffer |
| Limited Access Right-of-Way, Low Cost Design Criteria | Road Closure | Residence | Historic Property (NRHP Listed or Eligible) | Potential Residential Relocation |
| Right-of-Way, Initial Design Criteria | Utility Lines | Quarry | Streams | Potential Outbuilding Relocation |
| Right-of-Way, Low Cost Design Criteria | Property Lines (Approximate) | Potential Hazardous Materials Site | Ponds | Potential Commercial Relocation |
| | Residential Subdivision | School | Floodplain | |



**Preferred Alternative
Key Environmental Resources**

Sheet 4 of 16



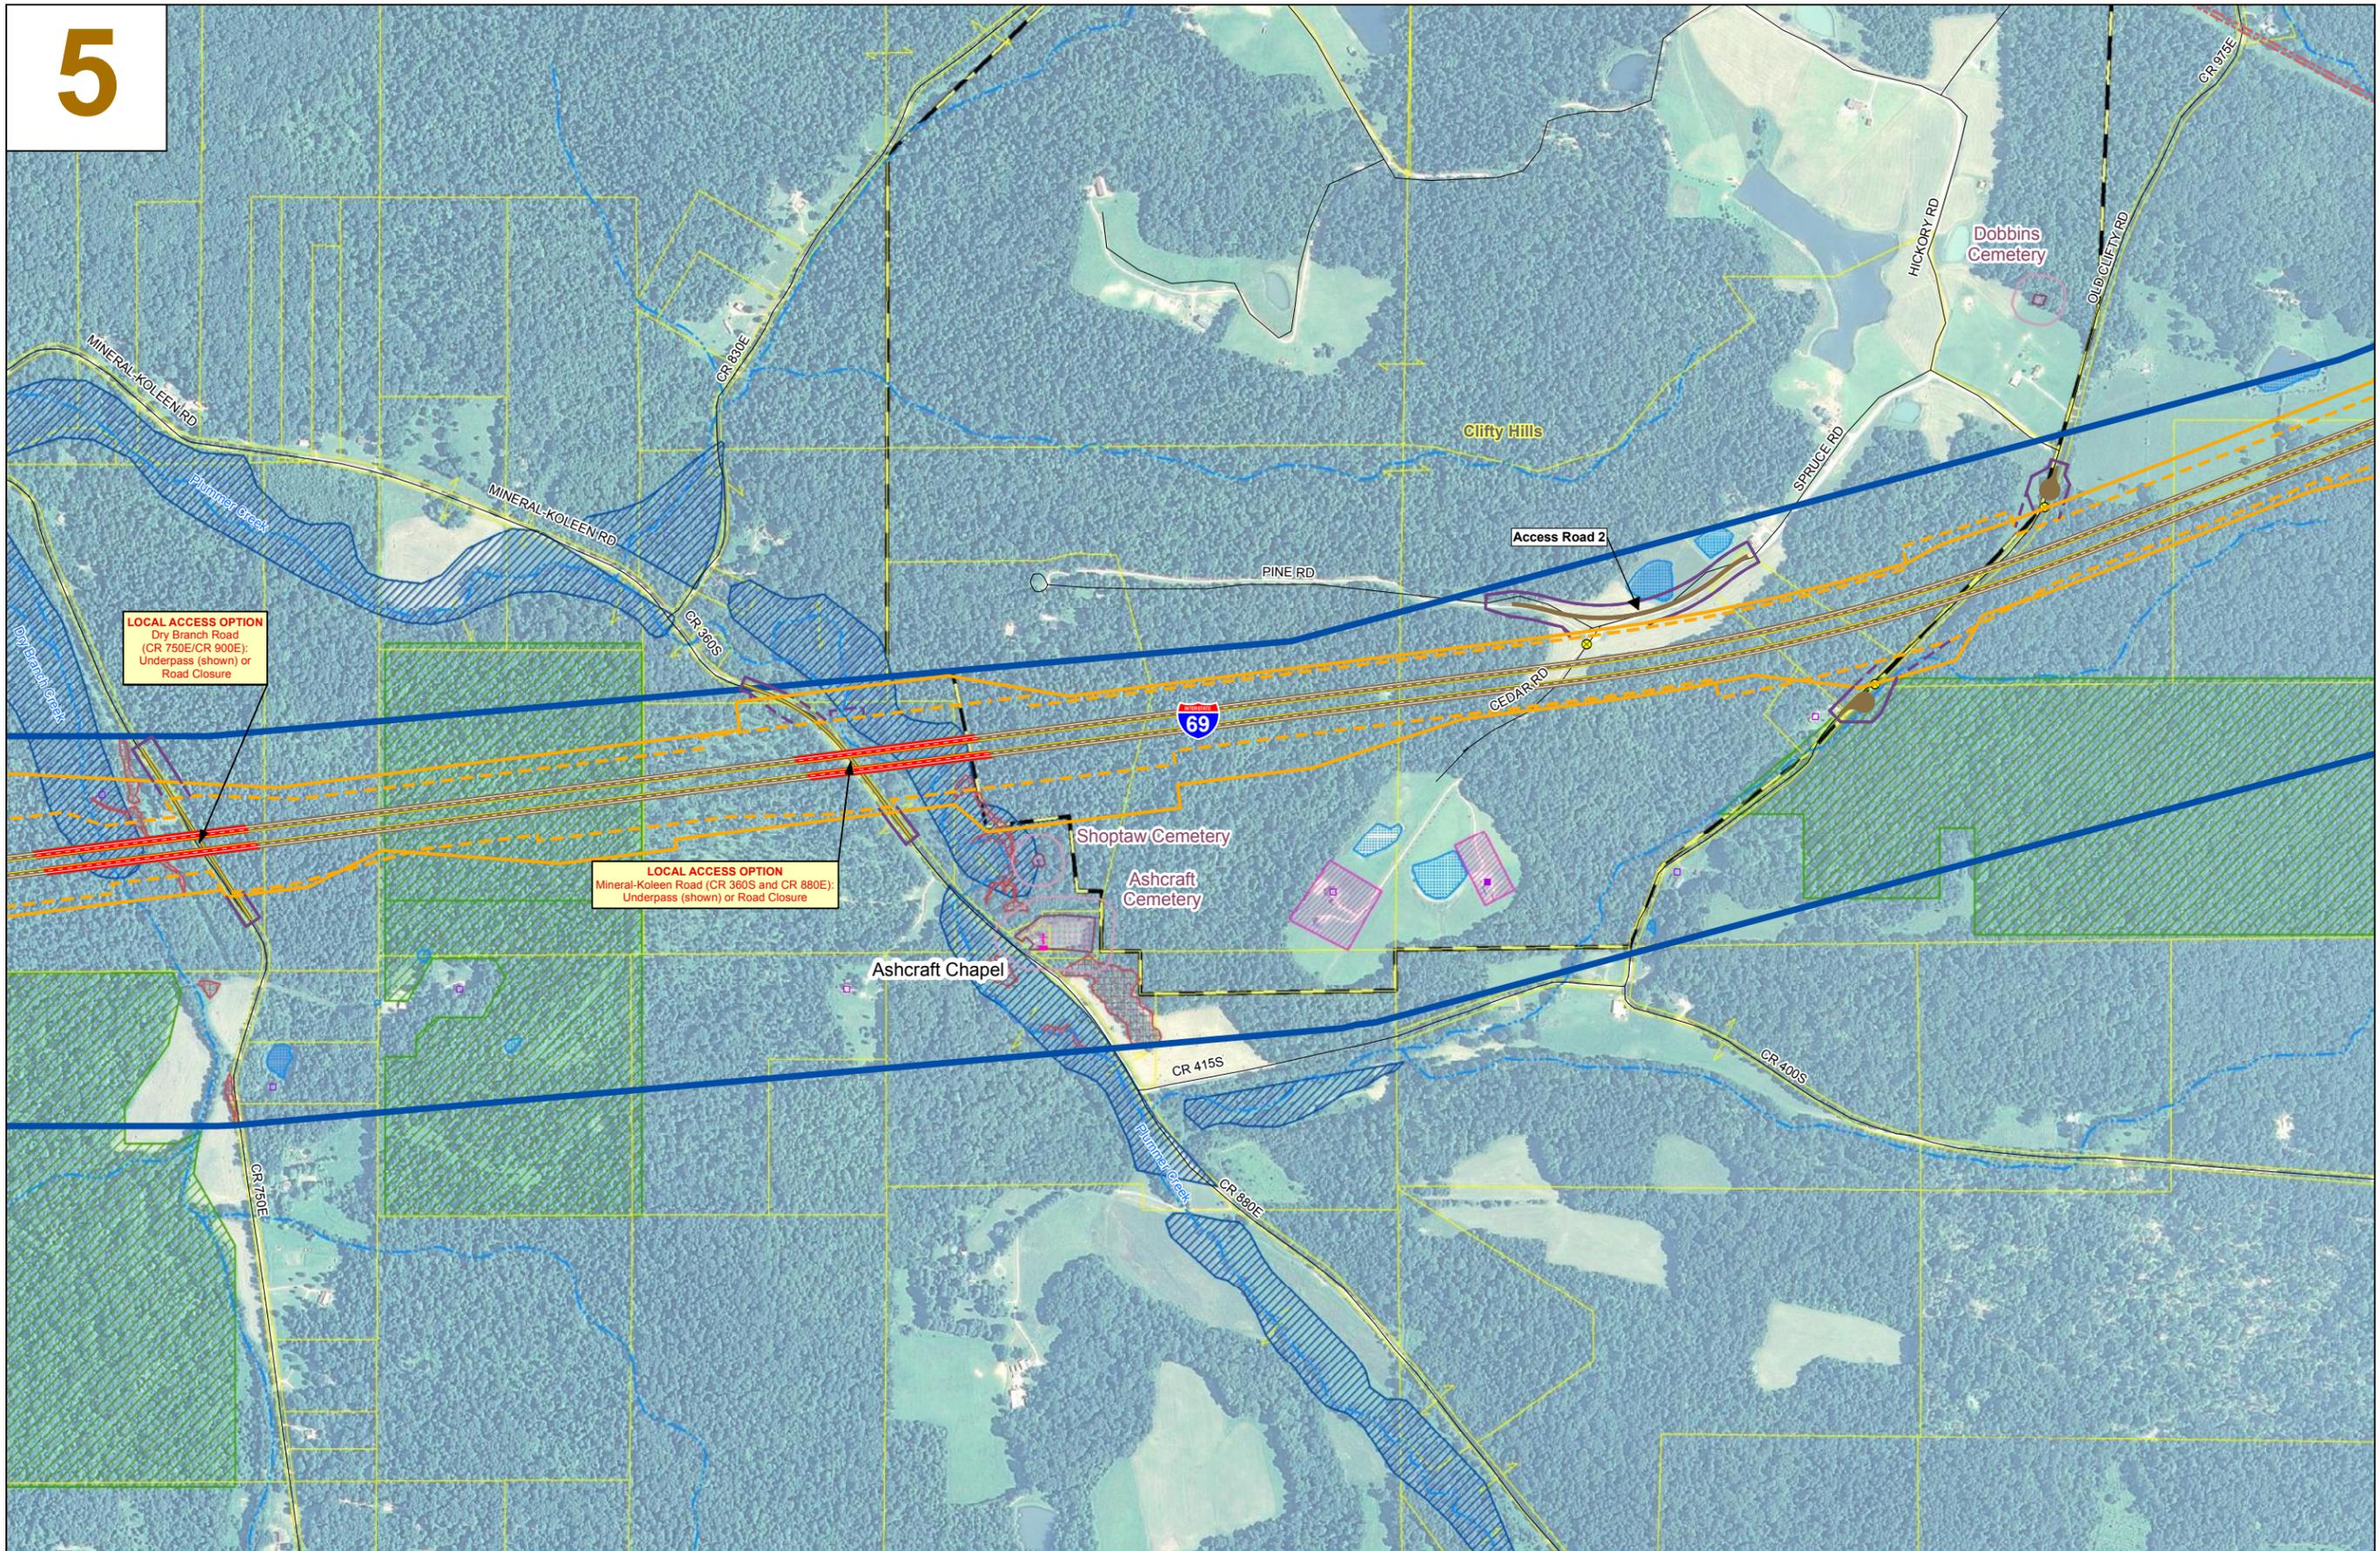

LOCAL ACCESS OPTION
 Dry Branch Road
 (CR 750E/CR 900E):
 Underpass (shown) or
 Road Closure

LOCAL ACCESS OPTION
 Mineral-Koleen Road (CR 360S and CR 880E):
 Underpass (shown) or Road Closure




**I-69 Evansville to Indianapolis
 Tier 2 Studies**
Section 4 - US 231 to SR 37
 Indiana Department of Transportation

Approved Corridor	Proposed Pavement	Managed Land	Volunteer Fire Department	Wetlands
Limited Access Right-of-Way, Initial Design Criteria	Proposed Bridge	Business	Church / Place of Worship	Cemetery with 100-ft Buffer
Limited Access Right-of-Way, Low Cost Design Criteria	Road Closure	Residence	Historic Property (NRHP Listed or Eligible)	Potential Residential Relocation
Right-of-Way, Initial Design Criteria	Utility Lines	Quarry	Streams	Potential Outbuilding Relocation
Right-of-Way, Low Cost Design Criteria	Property Lines (Approximate)	Potential Hazardous Materials Site	Ponds	Potential Commercial Relocation
	Residential Subdivision	School	Floodplain	



**Preferred Alternative
 Key Environmental Resources**



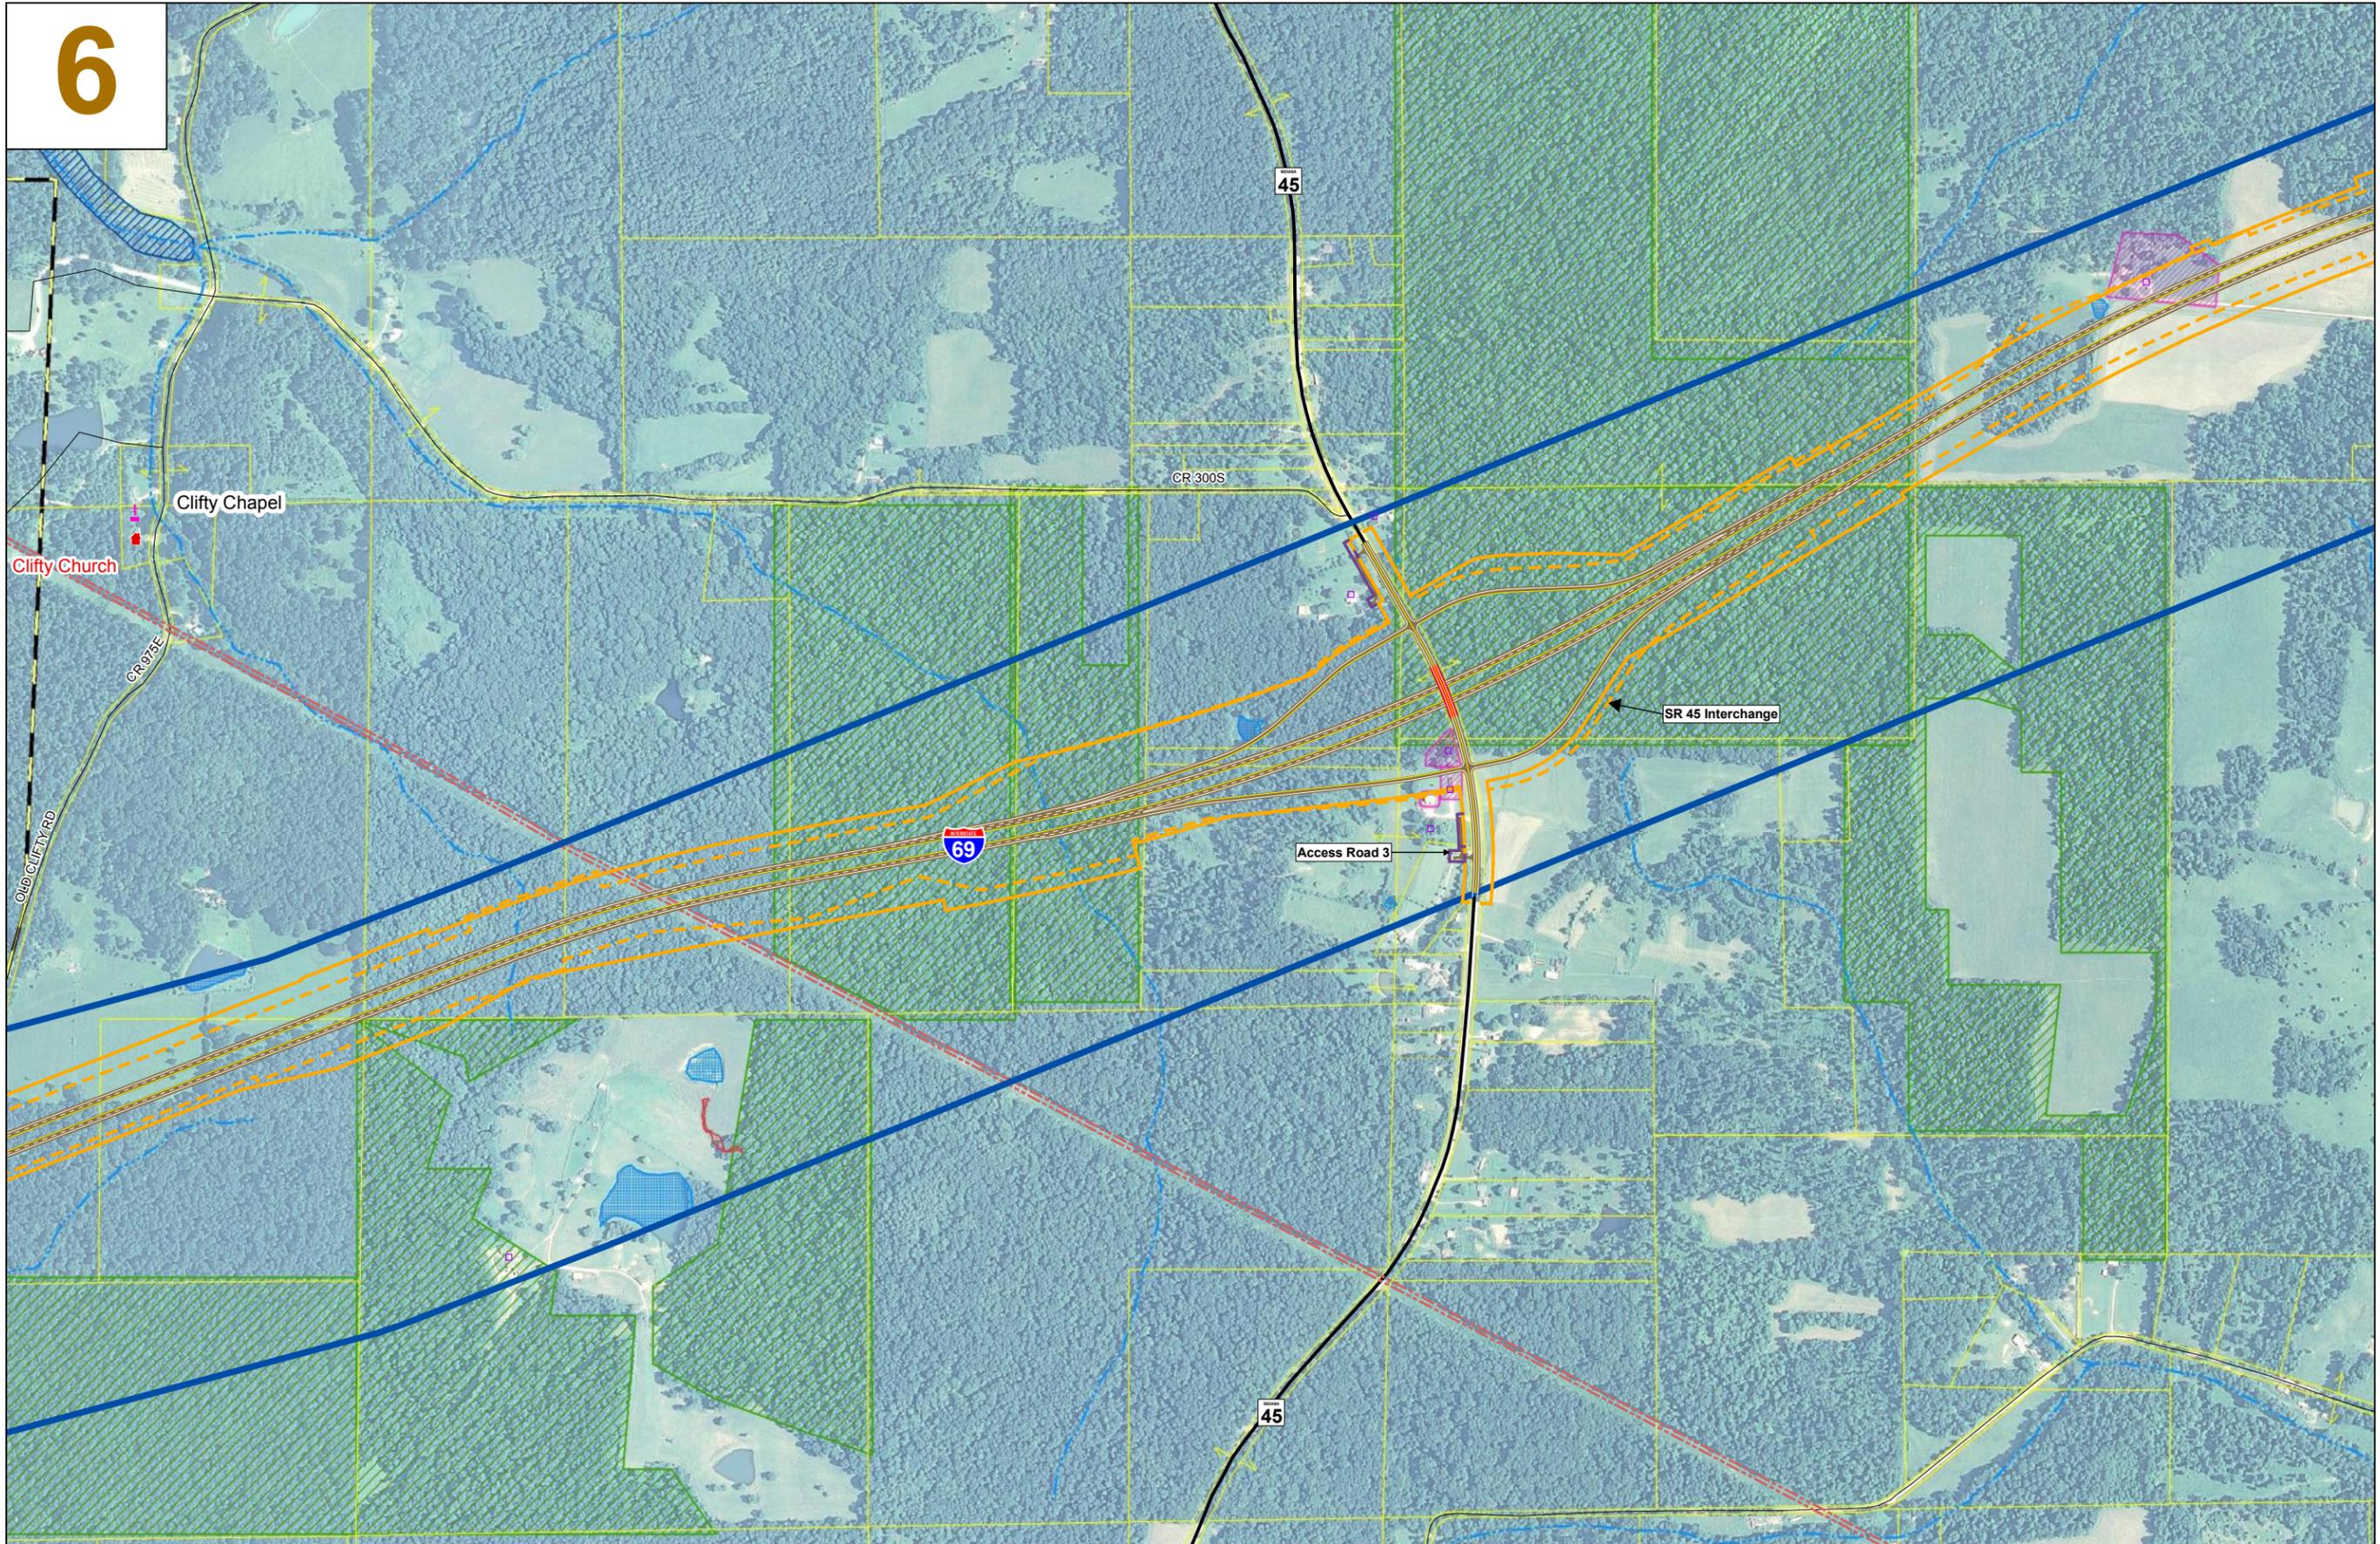


I-69 Evansville to Indianapolis Tier 2 Studies
Section 4 - US 231 to SR 37
 Indiana Department of Transportation

Approved Corridor	Proposed Pavement	Managed Land	Volunteer Fire Department	Wetlands
Limited Access Right-of-Way, Initial Design Criteria	Proposed Bridge	Business	Church / Place of Worship	Cemetery with 100-ft Buffer
Limited Access Right-of-Way, Low Cost Design Criteria	Road Closure	Residence	Historic Property (NRHP Listed or Eligible)	Potential Residential Relocation
Right-of-Way, Initial Design Criteria	Utility Lines	Quarry	Streams	Potential Outbuilding Relocation
Right-of-Way, Low Cost Design Criteria	Property Lines (Approximate)	Potential Hazardous Materials Site	Ponds	Potential Commercial Relocation
	Residential Subdivision	School	Floodplain	



Preferred Alternative
Key Environmental Resources
 Sheet 6 of 16



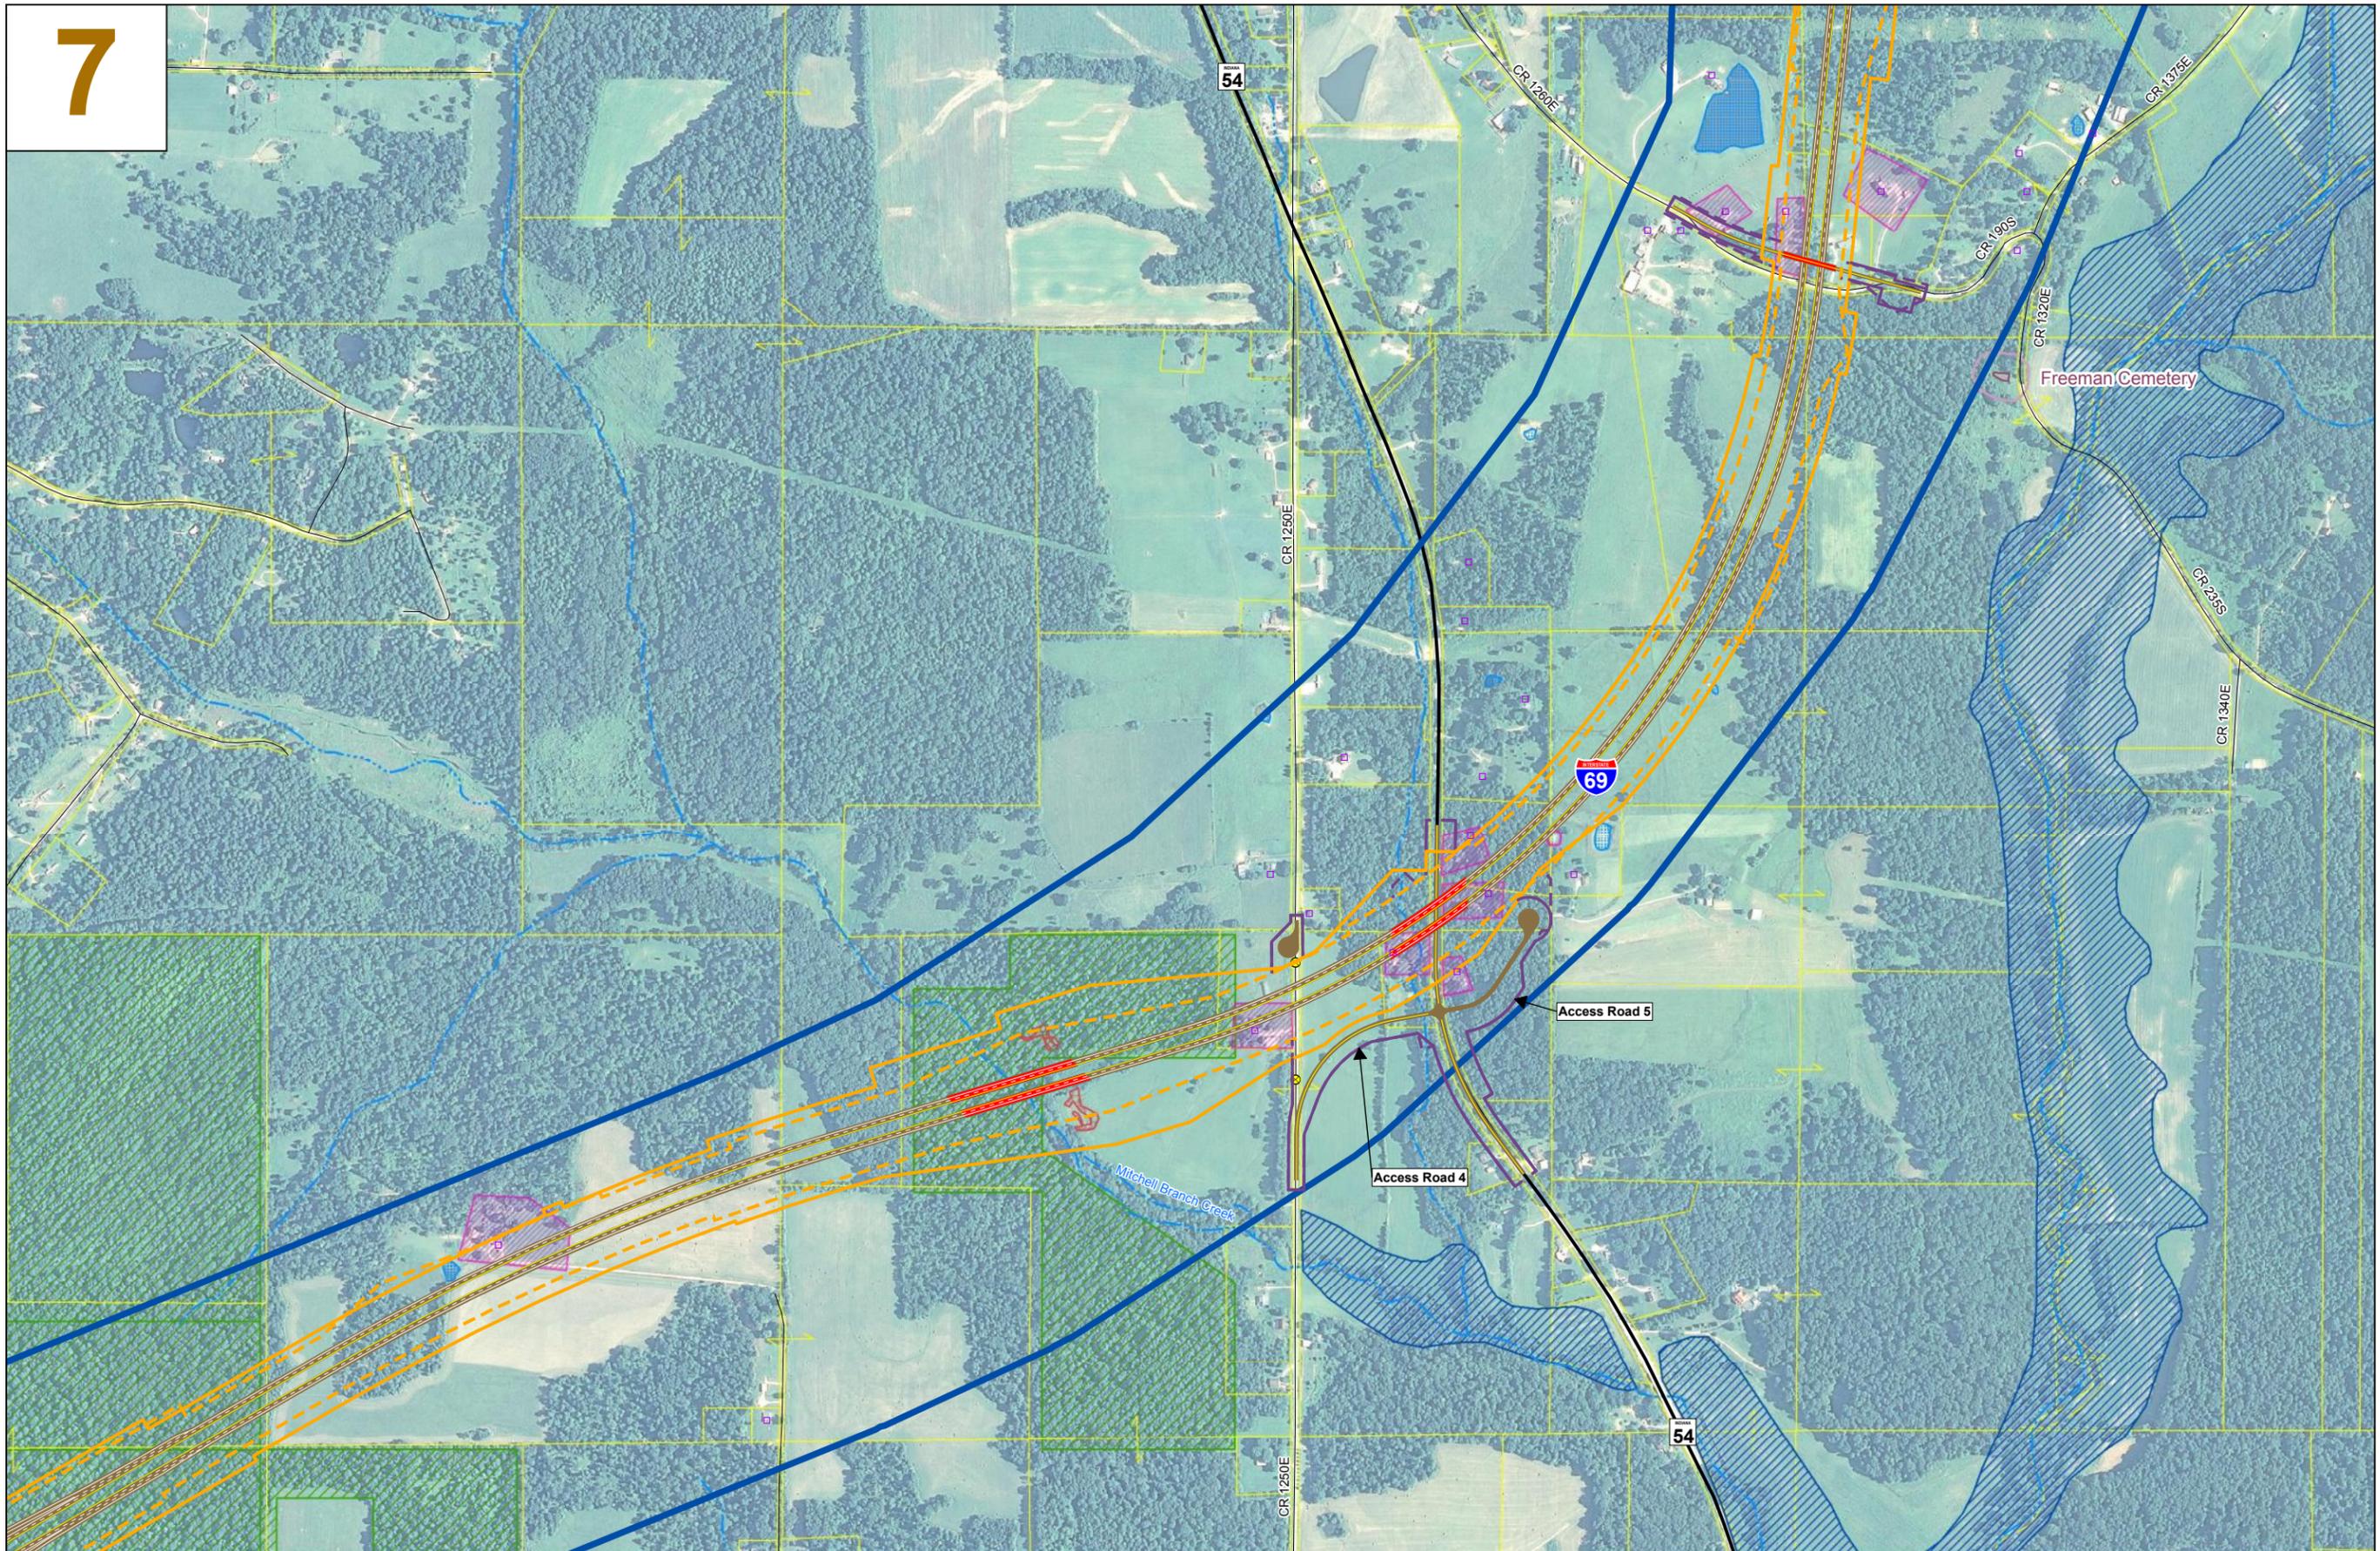


**I-69 Evansville to Indianapolis
Tier 2 Studies**
Section 4 - US 231 to SR 37
Indiana Department of Transportation

- | | | | | |
|---|------------------------------|------------------------------------|---|----------------------------------|
| Approved Corridor | Proposed Pavement | Managed Land | Volunteer Fire Department | Wetlands |
| Limited Access Right-of-Way, Initial Design Criteria | Proposed Bridge | Business | Church / Place of Worship | Cemetery with 100-ft Buffer |
| Limited Access Right-of-Way, Low Cost Design Criteria | Road Closure | Residence | Historic Property (NRHP Listed or Eligible) | Potential Residential Relocation |
| Right-of-Way, Initial Design Criteria | Utility Lines | Quarry | Streams | Potential Outbuilding Relocation |
| Right-of-Way, Low Cost Design Criteria | Property Lines (Approximate) | Potential Hazardous Materials Site | Ponds | Potential Commercial Relocation |
| | Residential Subdivision | School | Floodplain | |



**Preferred Alternative
Key Environmental Resources**



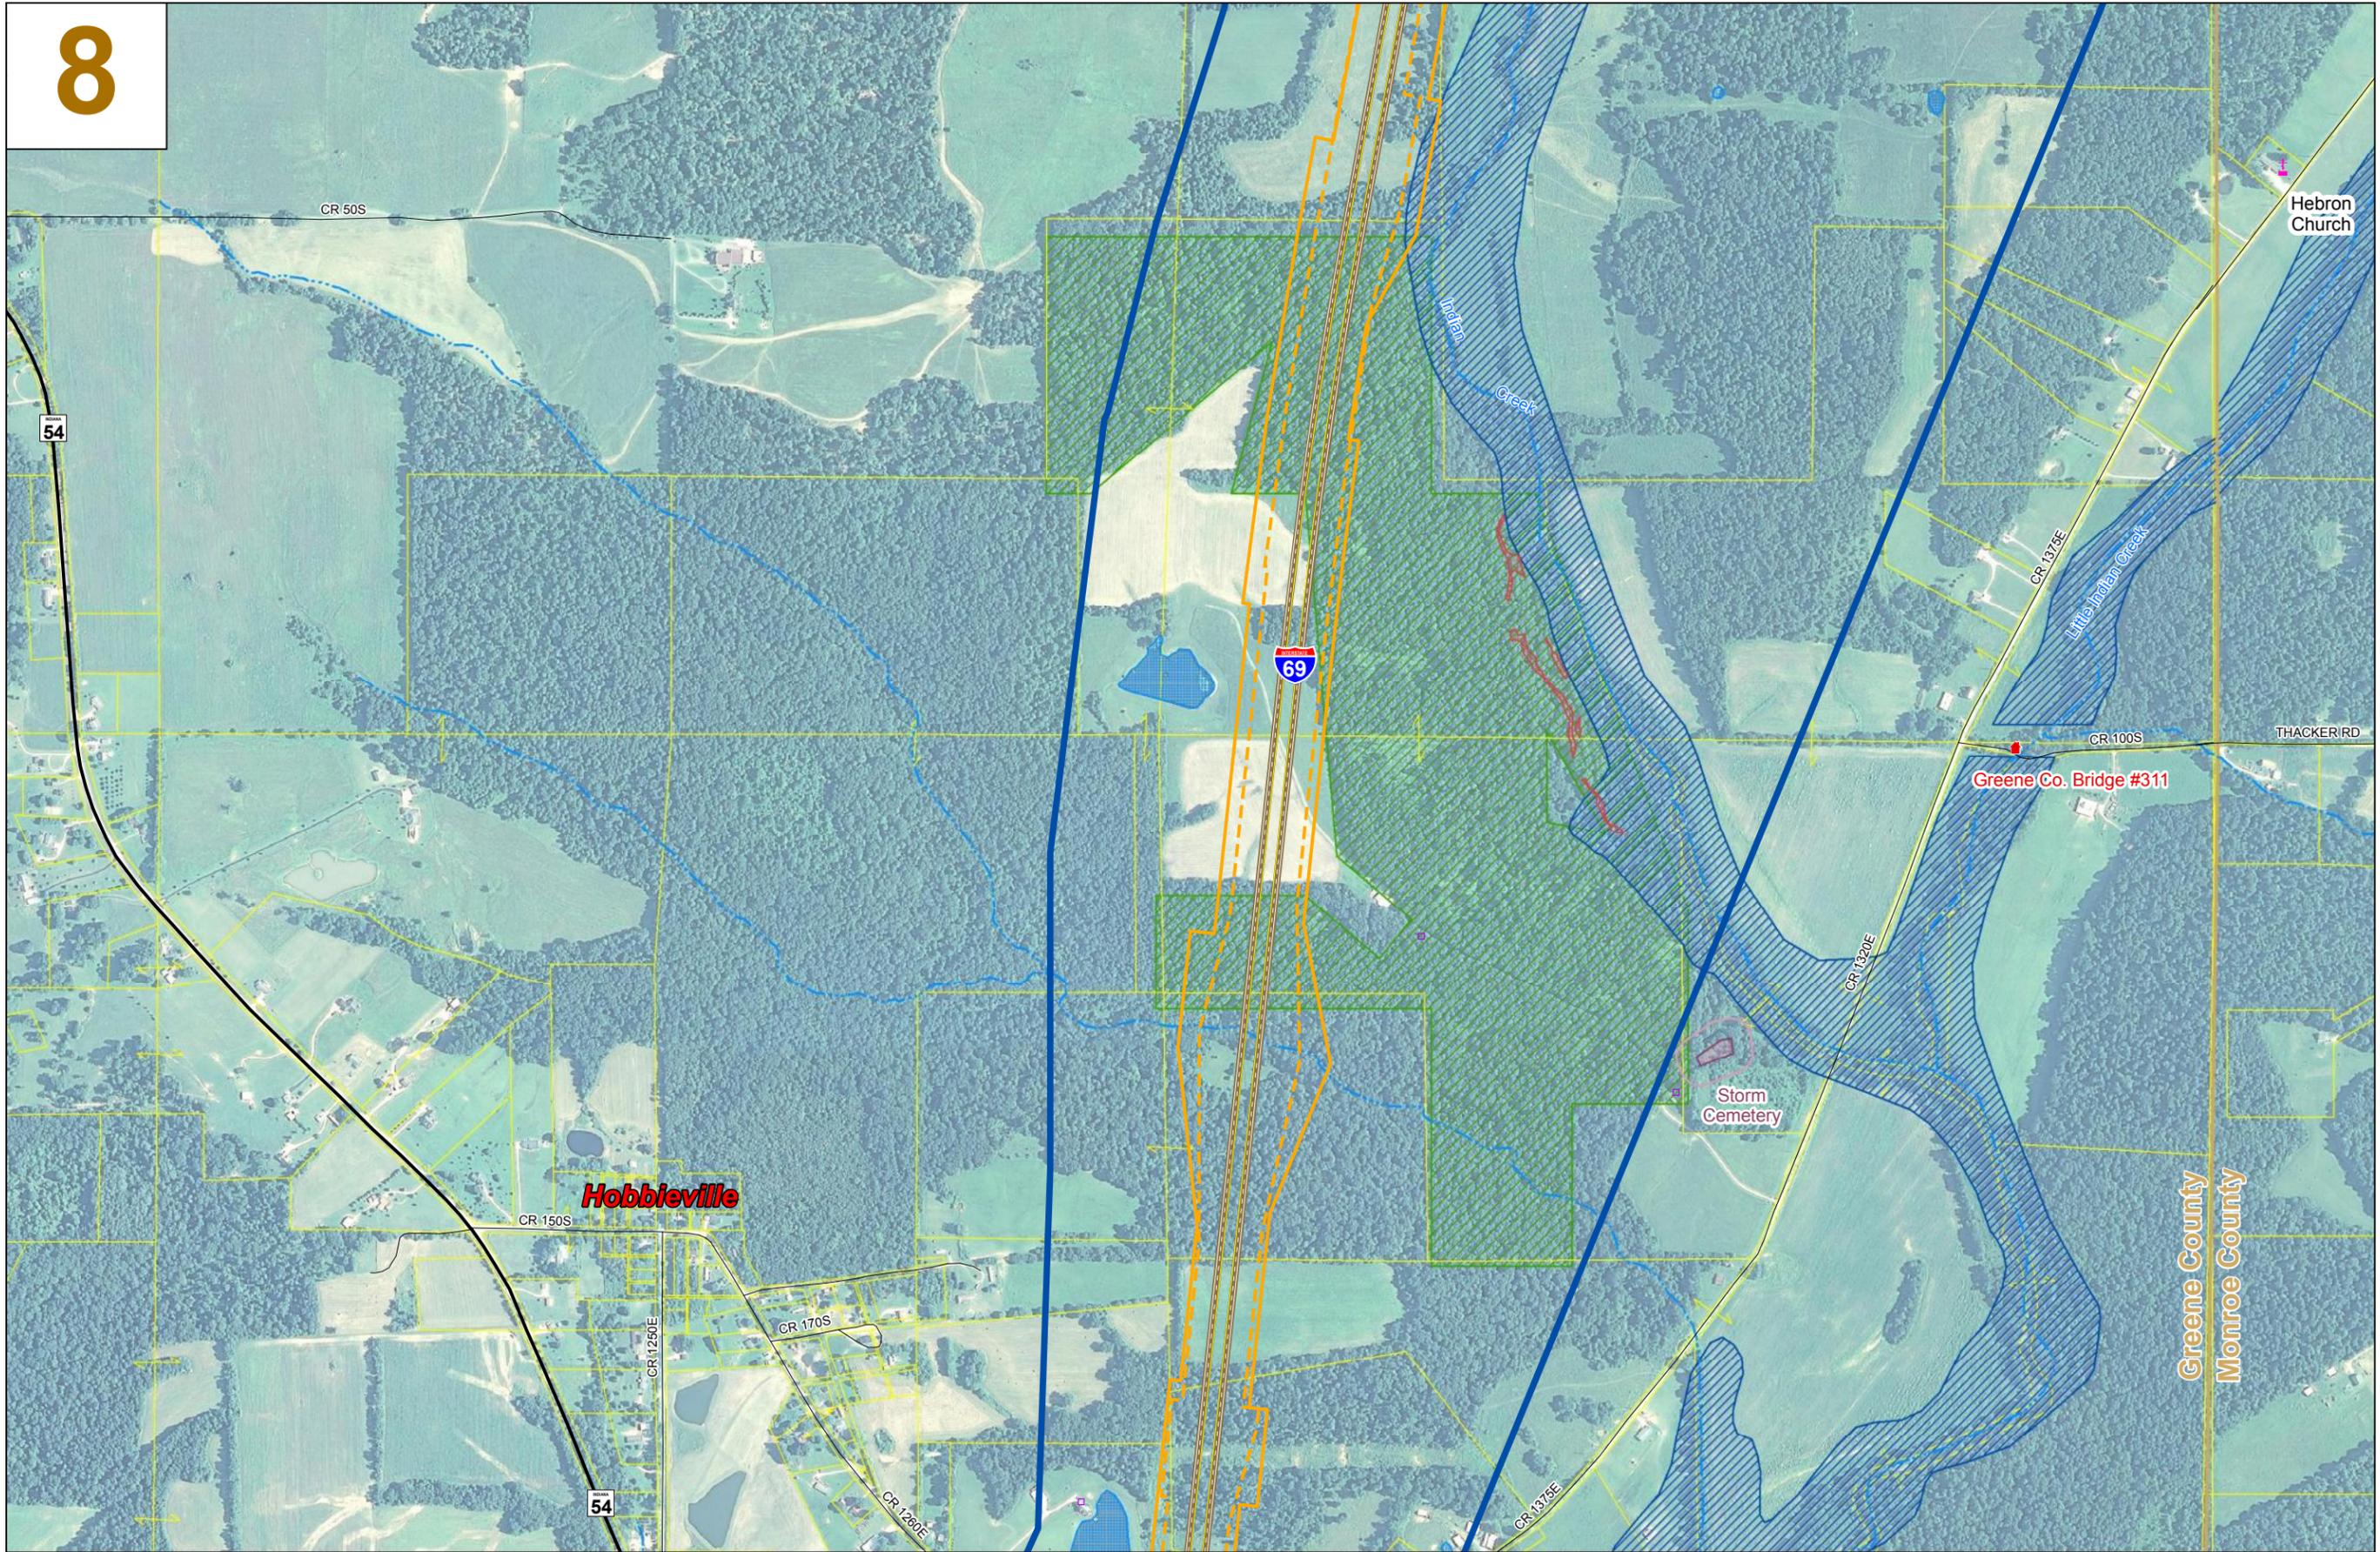


I-69 Evansville to Indianapolis Tier 2 Studies
Section 4 - US 231 to SR 37
 Indiana Department of Transportation

- | | | | | |
|---|------------------------------|------------------------------------|---|----------------------------------|
| Approved Corridor | Proposed Pavement | Managed Land | Volunteer Fire Department | Wetlands |
| Limited Access Right-of-Way, Initial Design Criteria | Proposed Bridge | Business | Church / Place of Worship | Cemetery with 100-ft Buffer |
| Limited Access Right-of-Way, Low Cost Design Criteria | Road Closure | Residence | Historic Property (NRHP Listed or Eligible) | Potential Residential Relocation |
| Right-of-Way, Initial Design Criteria | Utility Lines | Quarry | Streams | Potential Outbuilding Relocation |
| Right-of-Way, Low Cost Design Criteria | Property Lines (Approximate) | Potential Hazardous Materials Site | Ponds | Potential Commercial Relocation |
| | Residential Subdivision | School | Floodplain | |



Preferred Alternative
Key Environmental Resources
 Sheet 8 of 16



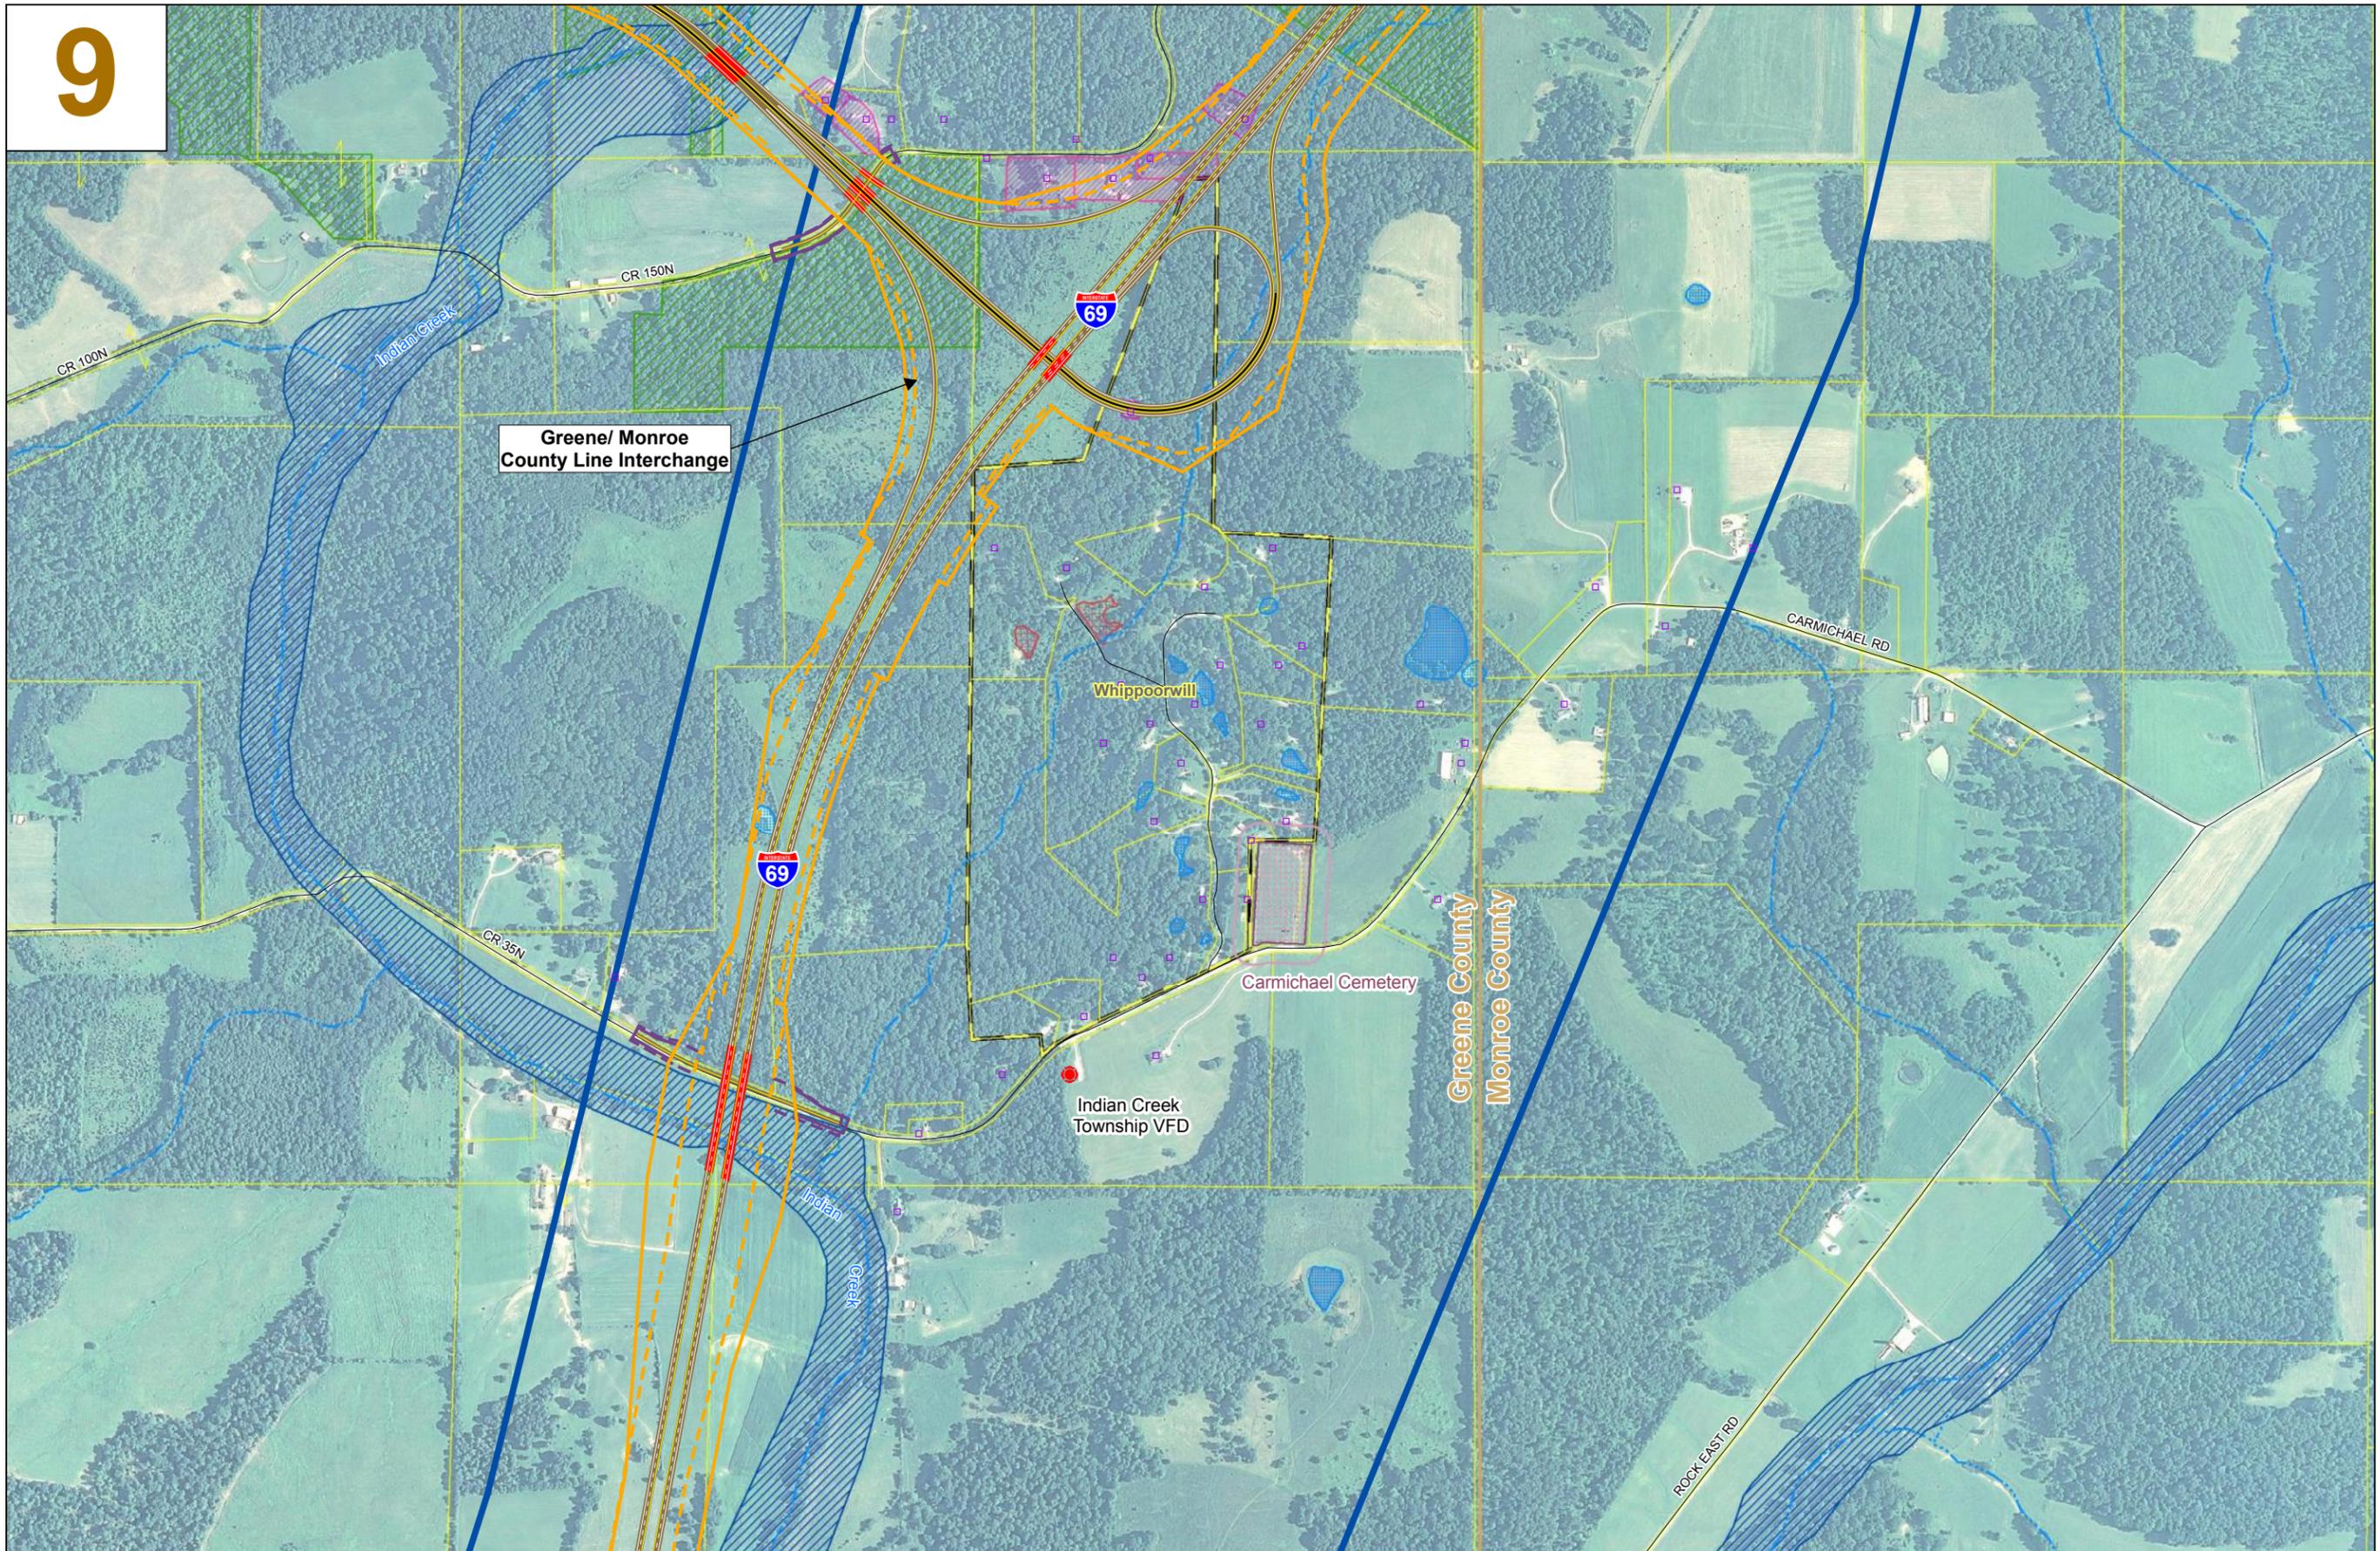


I-69 Evansville to Indianapolis Tier 2 Studies
Section 4 - US 231 to SR 37
 Indiana Department of Transportation

- | | | | | |
|---|------------------------------|------------------------------------|---|----------------------------------|
| Approved Corridor | Proposed Pavement | Managed Land | Volunteer Fire Department | Wetlands |
| Limited Access Right-of-Way, Initial Design Criteria | Proposed Bridge | Business | Church / Place of Worship | Cemetery with 100-ft Buffer |
| Limited Access Right-of-Way, Low Cost Design Criteria | Road Closure | Residence | Historic Property (NRHP Listed or Eligible) | Potential Residential Relocation |
| Right-of-Way, Initial Design Criteria | Utility Lines | Quarry | Streams | Potential Outbuilding Relocation |
| Right-of-Way, Low Cost Design Criteria | Property Lines (Approximate) | Potential Hazardous Materials Site | Ponds | Potential Commercial Relocation |
| | Residential Subdivision | School | Floodplain | |



Preferred Alternative
Key Environmental Resources




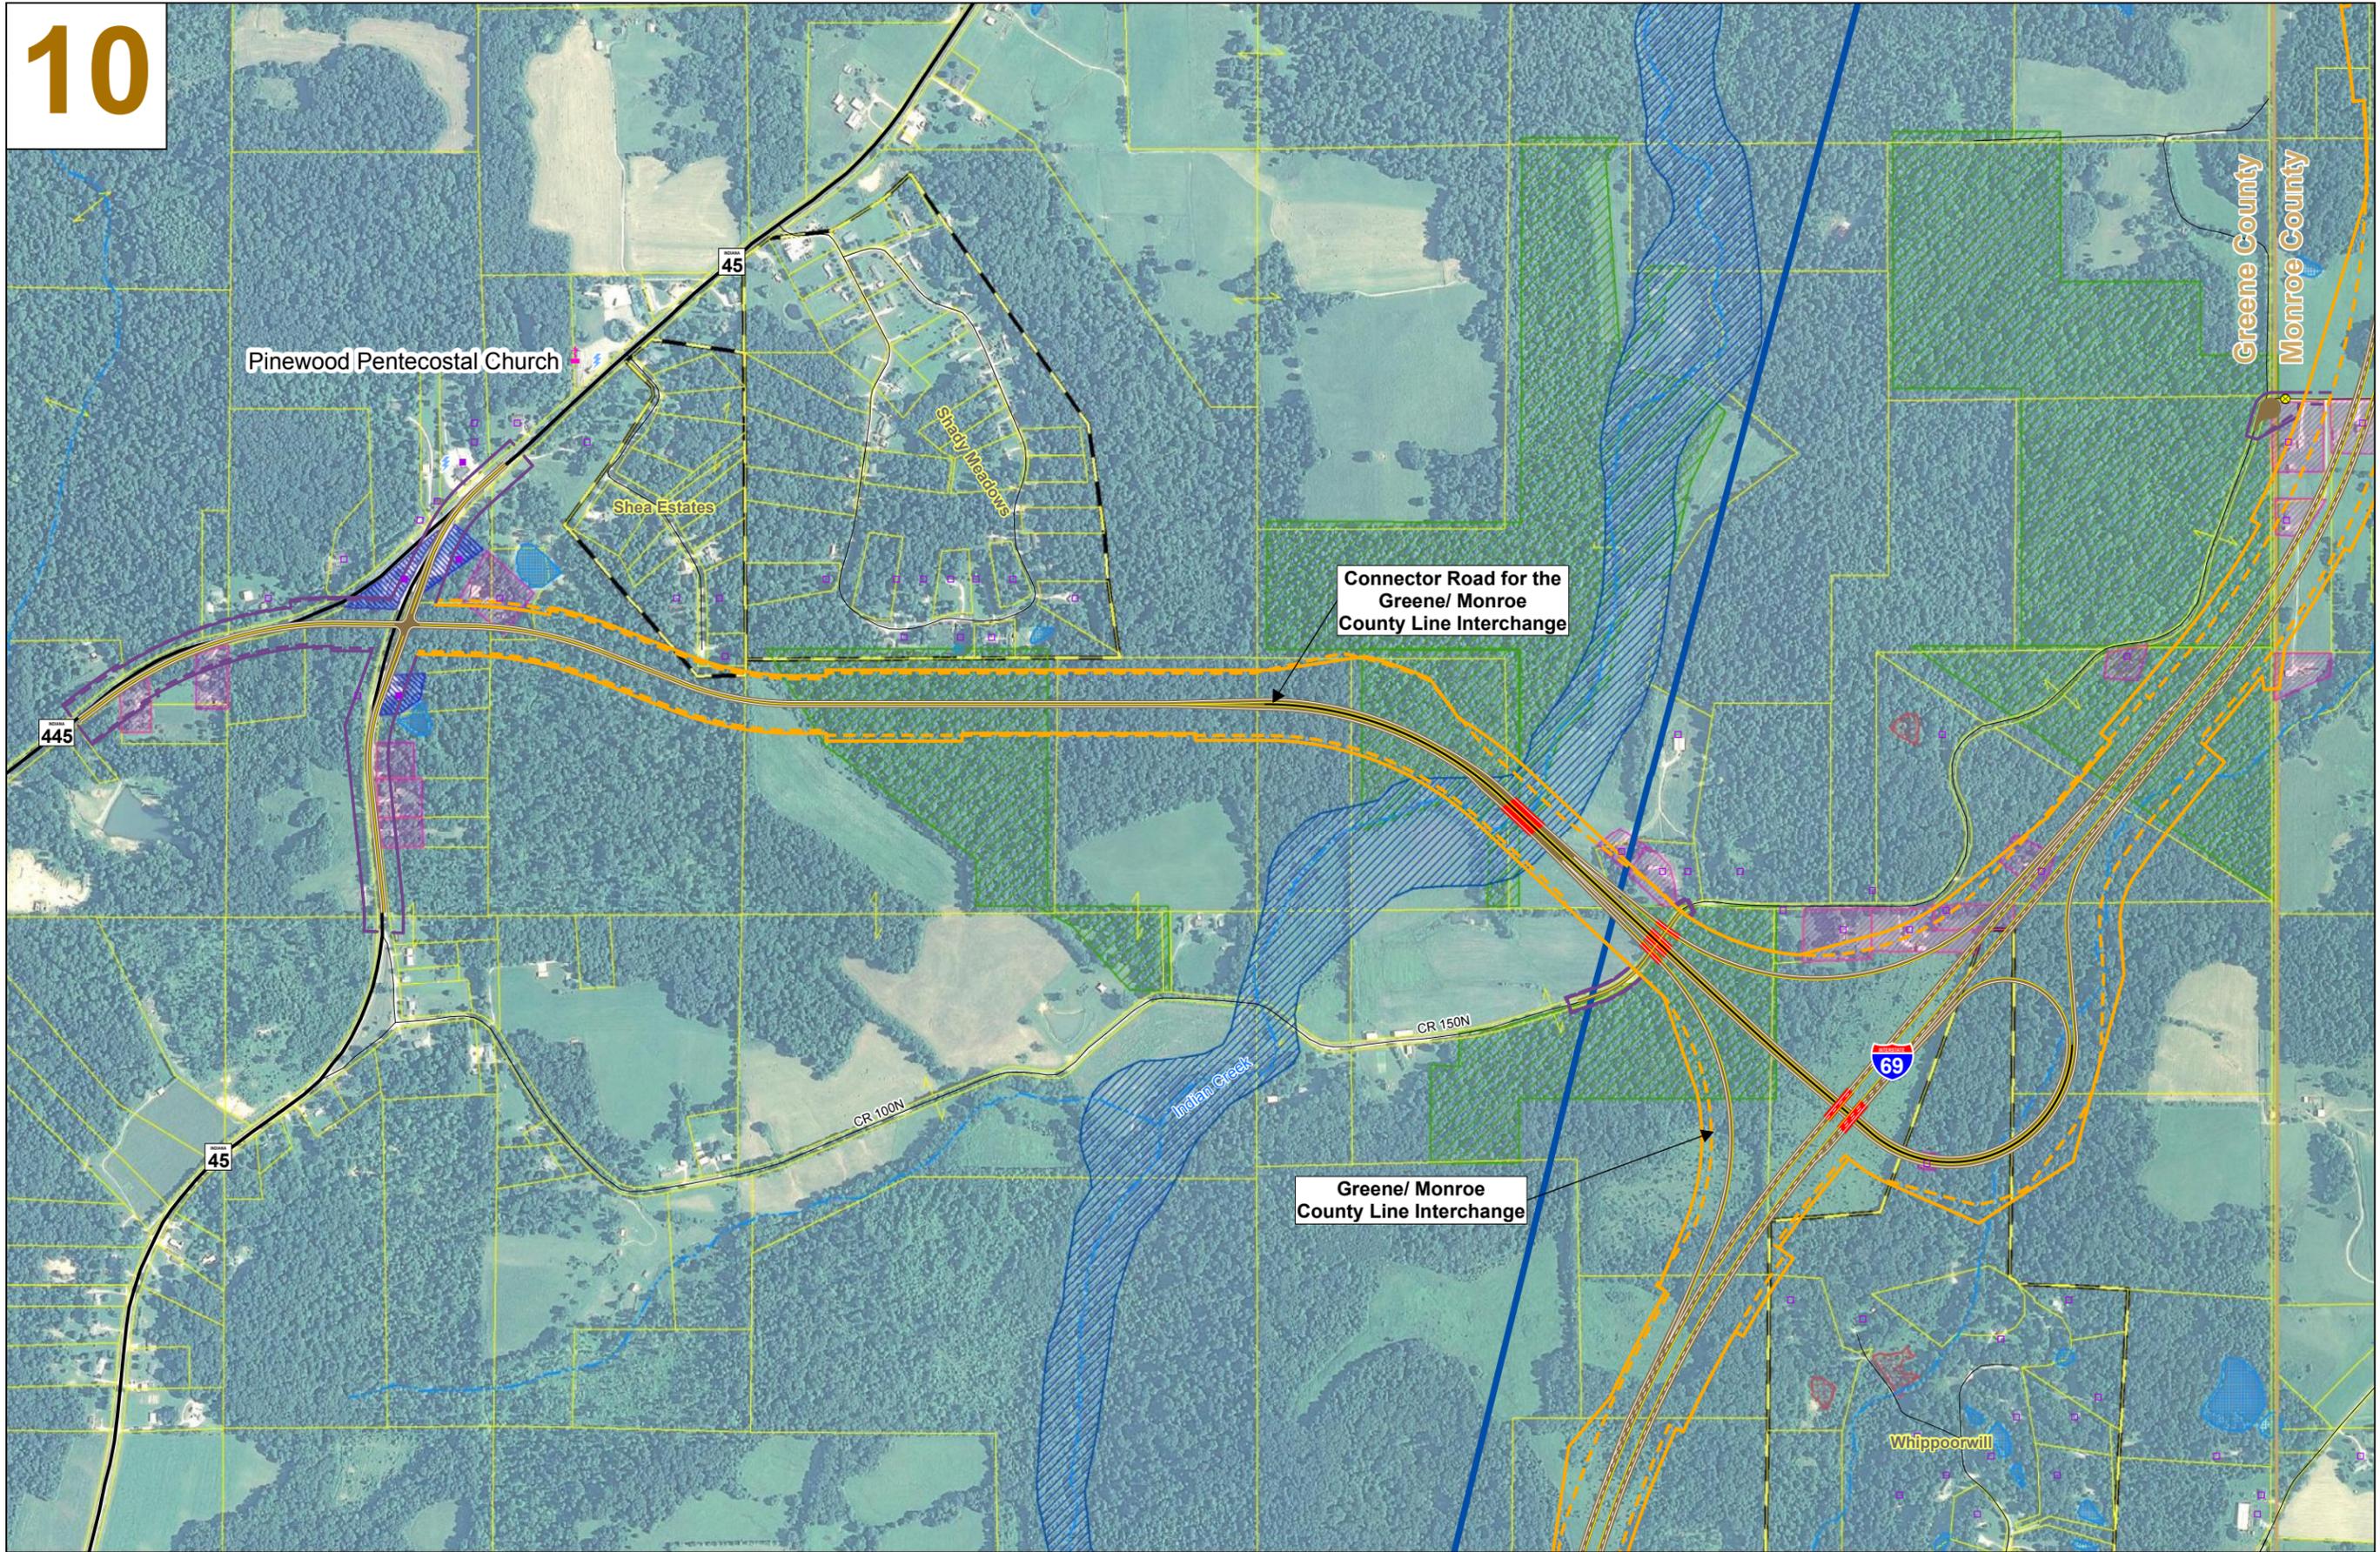

I-69 Evansville to Indianapolis Tier 2 Studies
Section 4 - US 231 to SR 37
 Indiana Department of Transportation

Approved Corridor	Proposed Pavement	Managed Land	Volunteer Fire Department	Wetlands
Limited Access Right-of-Way, Initial Design Criteria	Proposed Bridge	Business	Church / Place of Worship	Cemetery with 100-ft Buffer
Limited Access Right-of-Way, Low Cost Design Criteria	Road Closure	Residence	Historic Property (NRHP Listed or Eligible)	Potential Residential Relocation
Right-of-Way, Initial Design Criteria	Utility Lines	Quarry	Streams	Potential Outbuilding Relocation
Right-of-Way, Low Cost Design Criteria	Property Lines (Approximate)	Potential Hazardous Materials Site	Ponds	Potential Commercial Relocation
	Residential Subdivision	School	Floodplain	



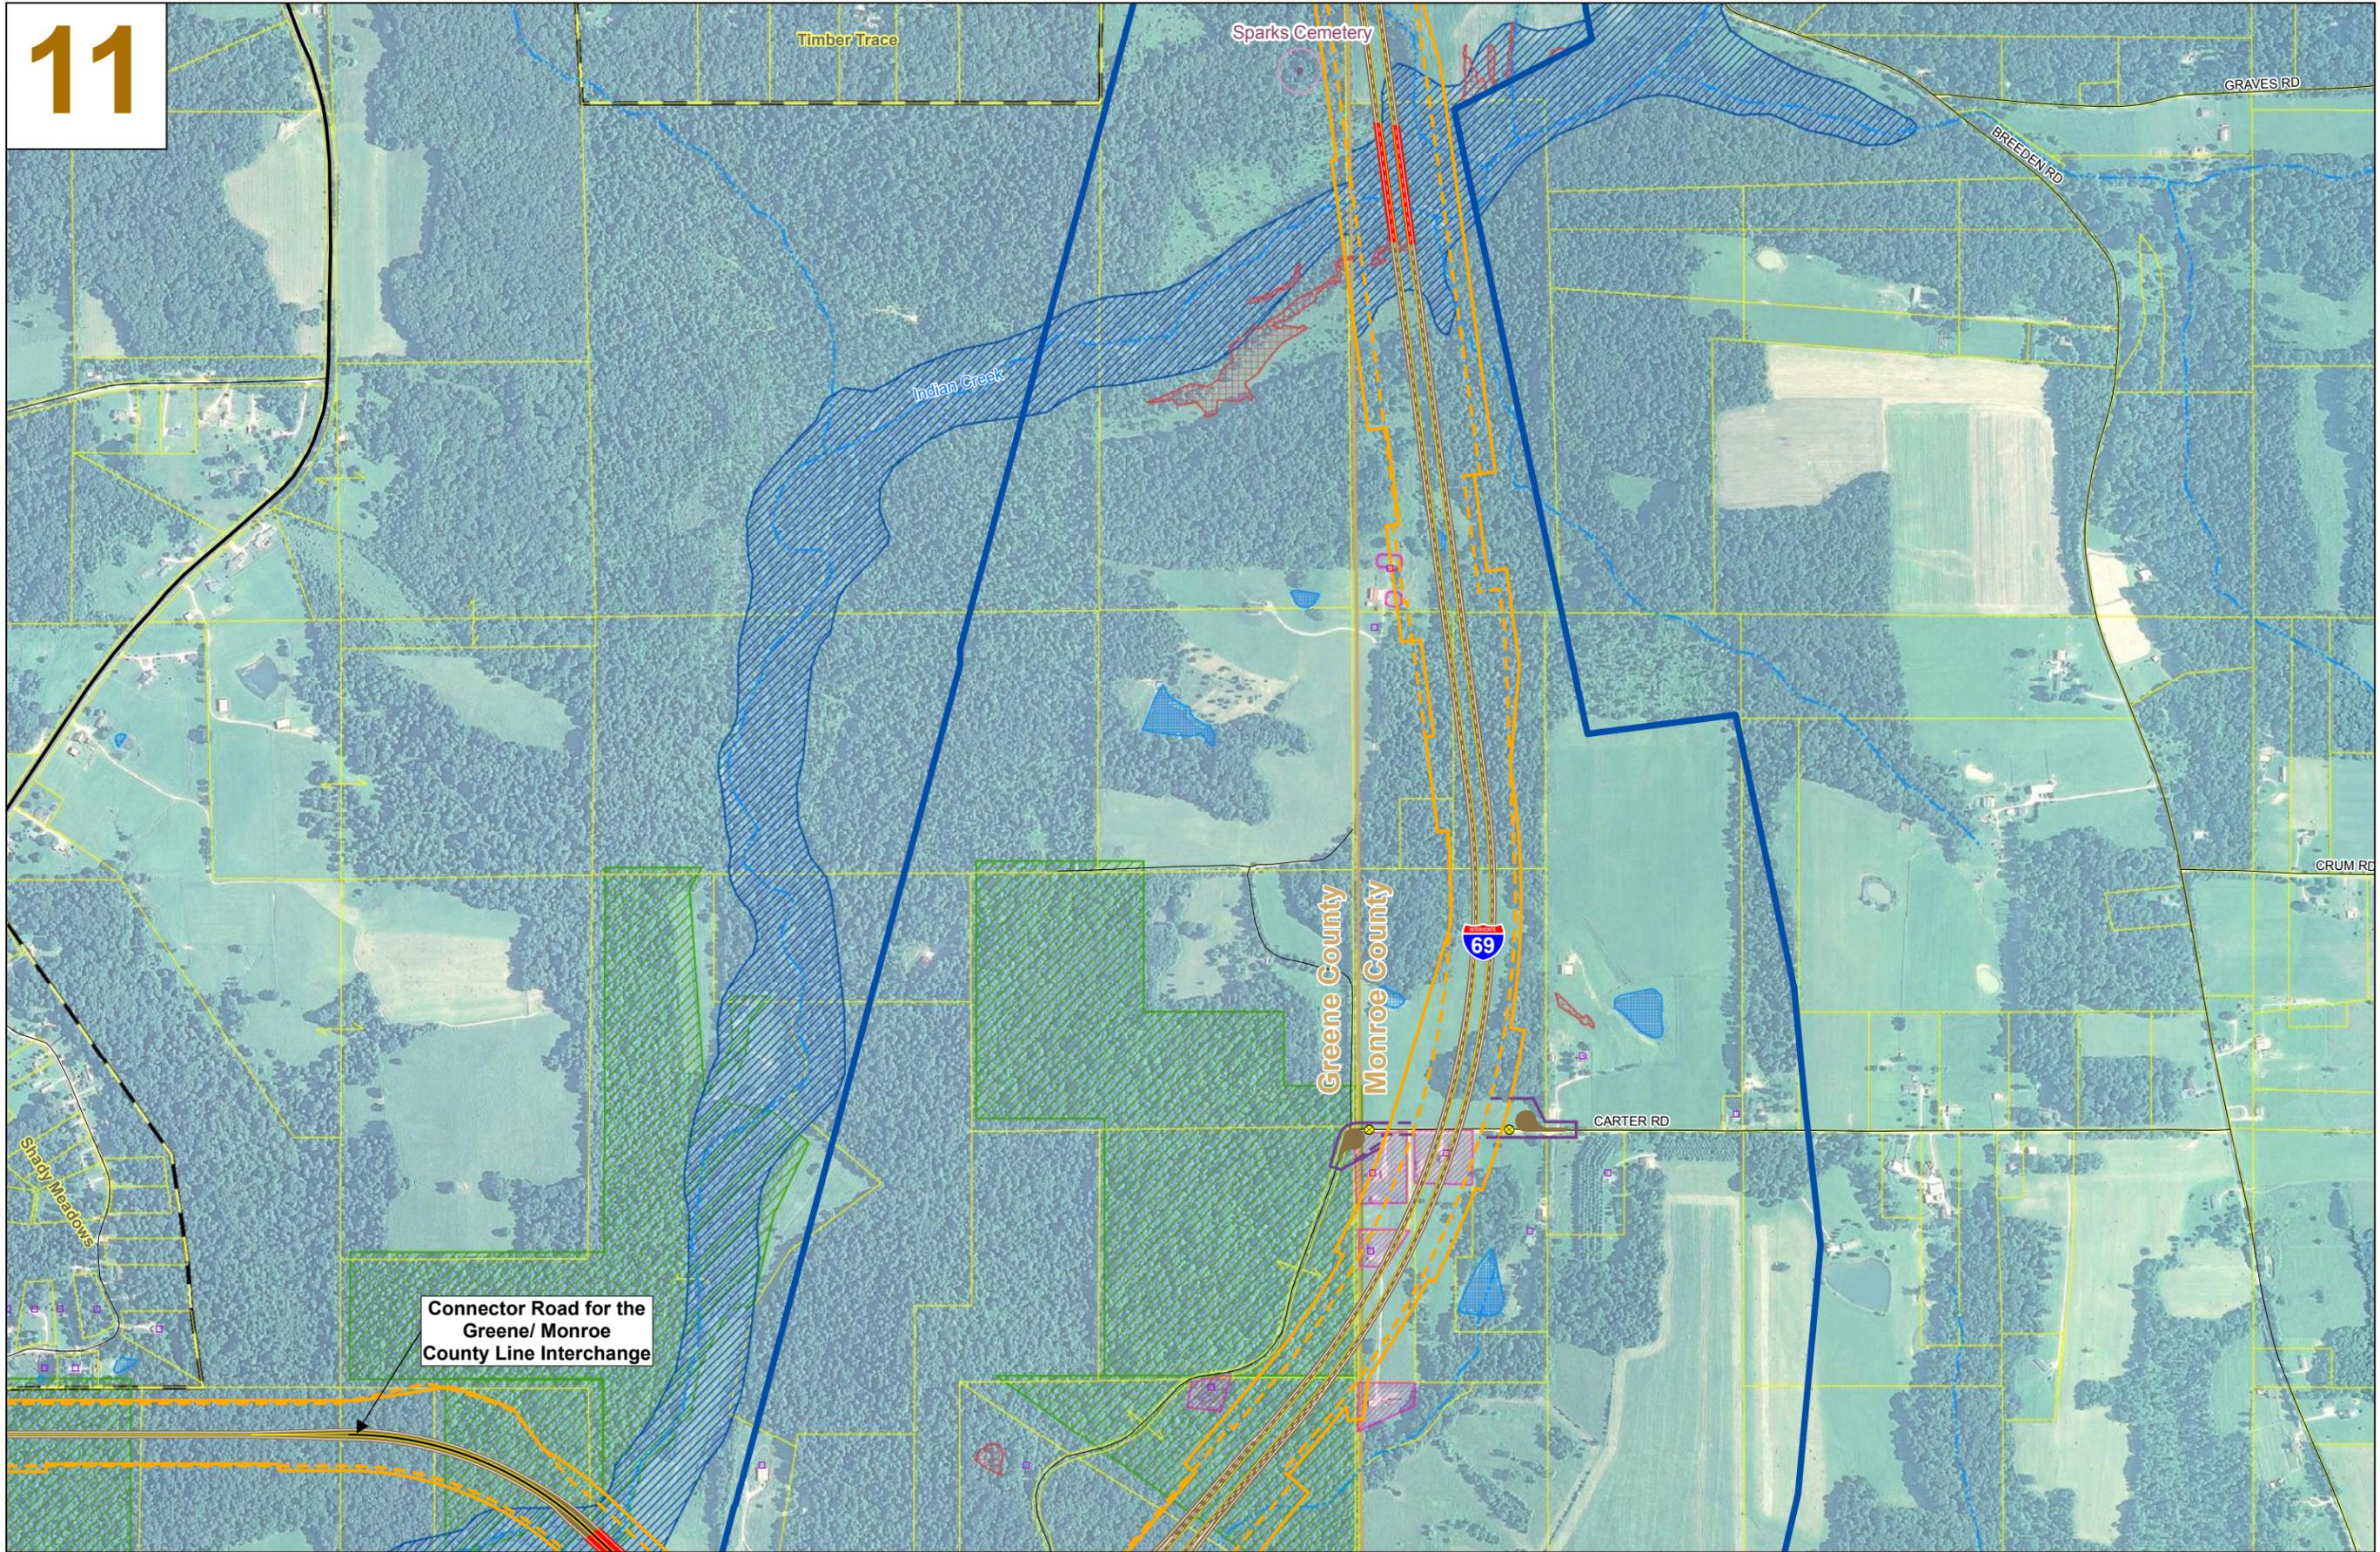

Connector Road for the
Greene/ Monroe
County Line Interchange




**I-69 Evansville to Indianapolis
Tier 2 Studies**
Section 4 - US 231 to SR 37
Indiana Department of Transportation

- | | | | | |
|---|------------------------------|------------------------------------|---|----------------------------------|
| Approved Corridor | Proposed Pavement | Managed Land | Volunteer Fire Department | Wetlands |
| Limited Access Right-of-Way, Initial Design Criteria | Proposed Bridge | Business | Church / Place of Worship | Cemetery with 100-ft Buffer |
| Limited Access Right-of-Way, Low Cost Design Criteria | Road Closure | Residence | Historic Property (NRHP Listed or Eligible) | Potential Residential Relocation |
| Right-of-Way, Initial Design Criteria | Utility Lines | Quarry | Streams | Potential Outbuilding Relocation |
| Right-of-Way, Low Cost Design Criteria | Property Lines (Approximate) | Potential Hazardous Materials Site | Ponds | Potential Commercial Relocation |
| | Residential Subdivision | School | Floodplain | |



**Preferred Alternative
Key Environmental Resources**
Sheet 11 of 16



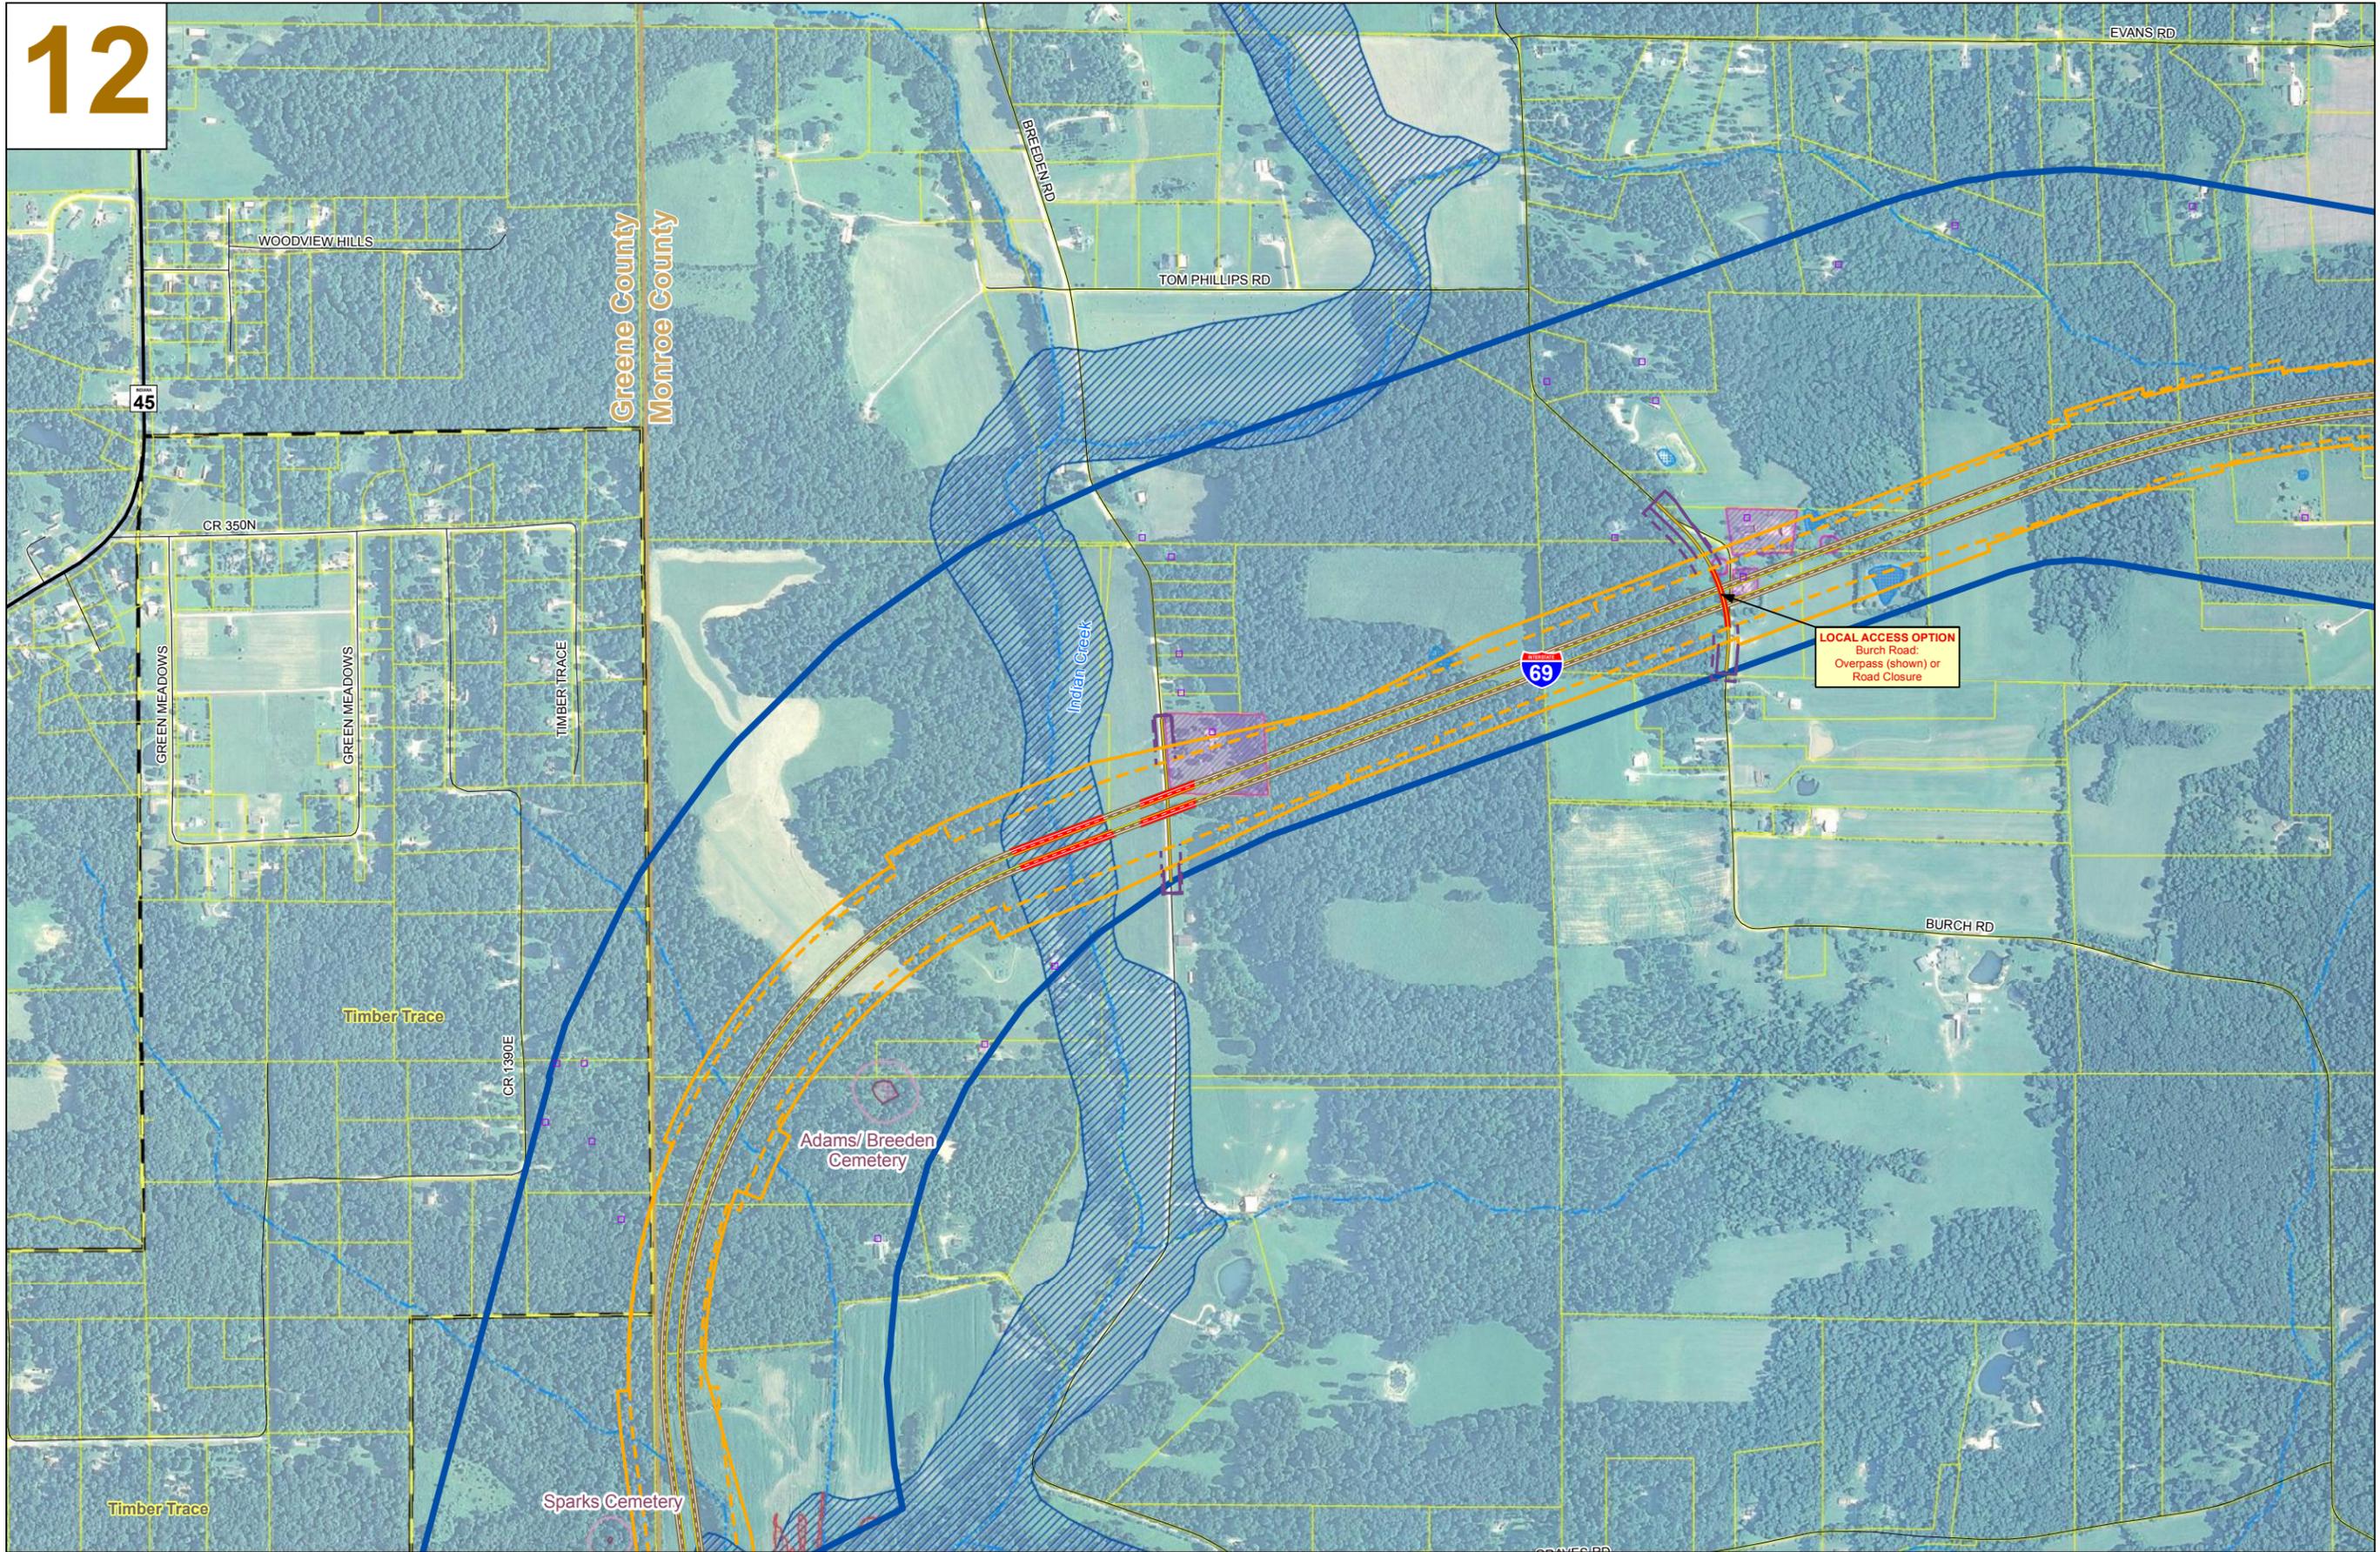

LOCAL ACCESS OPTION
Burch Road:
Overpass (shown) or
Road Closure




**I-69 Evansville to Indianapolis
Tier 2 Studies**
Section 4 - US 231 to SR 37
Indiana Department of Transportation

Approved Corridor	Proposed Pavement	Managed Land	Volunteer Fire Department	Wetlands
Limited Access Right-of-Way, Initial Design Criteria	Proposed Bridge	Business	Church / Place of Worship	Cemetery with 100-ft Buffer
Limited Access Right-of-Way, Low Cost Design Criteria	Road Closure	Residence	Historic Property (NRHP Listed or Eligible)	Potential Residential Relocation
Right-of-Way, Initial Design Criteria	Utility Lines	Quarry	Streams	Potential Outbuilding Relocation
Right-of-Way, Low Cost Design Criteria	Property Lines (Approximate)	Potential Hazardous Materials Site	Ponds	Potential Commercial Relocation
	Residential Subdivision	School	Floodplain	



**Preferred Alternative
Key Environmental Resources**
Sheet 12 of 16



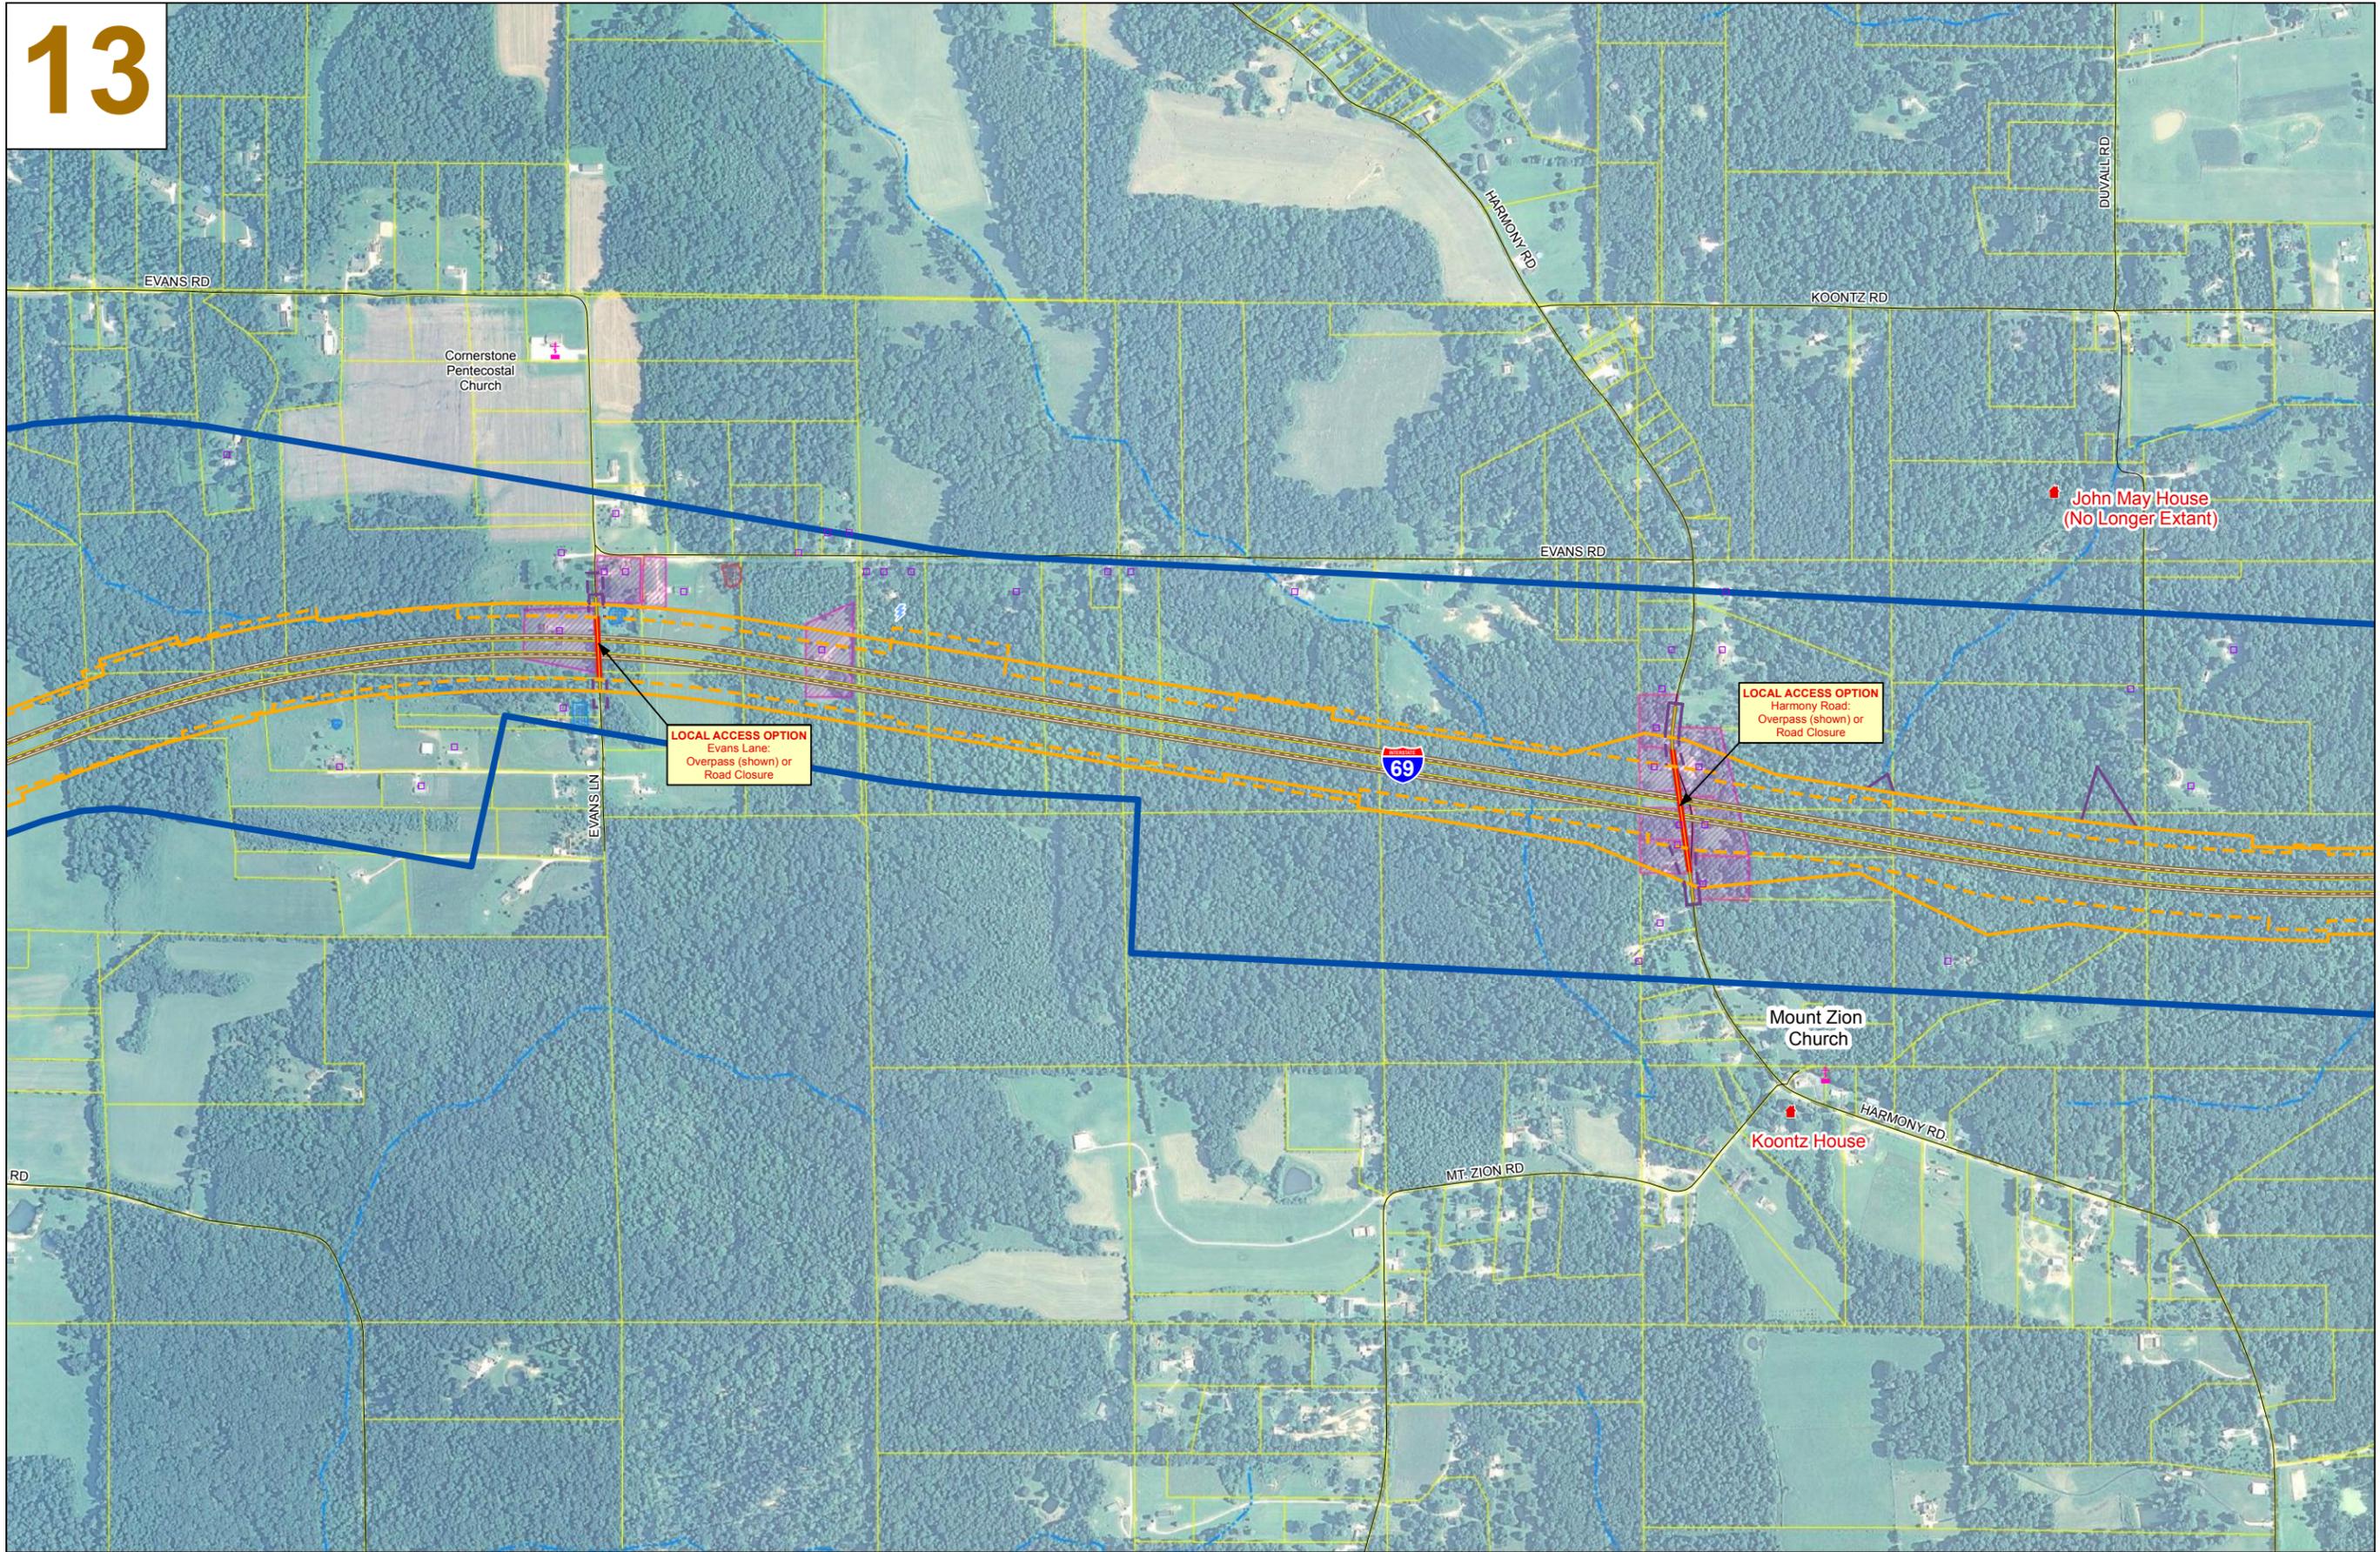


**I-69 Evansville to Indianapolis
Tier 2 Studies**
Section 4 - US 231 to SR 37
Indiana Department of Transportation

Approved Corridor	Proposed Pavement	Managed Land	Volunteer Fire Department	Wetlands
Limited Access Right-of-Way, Initial Design Criteria	Proposed Bridge	Business	Church / Place of Worship	Cemetery with 100-ft Buffer
Limited Access Right-of-Way, Low Cost Design Criteria	Road Closure	Residence	Historic Property (NRHP Listed or Eligible)	Potential Residential Relocation
Right-of-Way, Initial Design Criteria	Utility Lines	Quarry	Streams	Potential Outbuilding Relocation
Right-of-Way, Low Cost Design Criteria	Property Lines (Approximate)	Potential Hazardous Materials Site	Ponds	Potential Commercial Relocation
	Residential Subdivision	School	Floodplain	



**Preferred Alternative
Key Environmental Resources**
Sheet 13 of 16



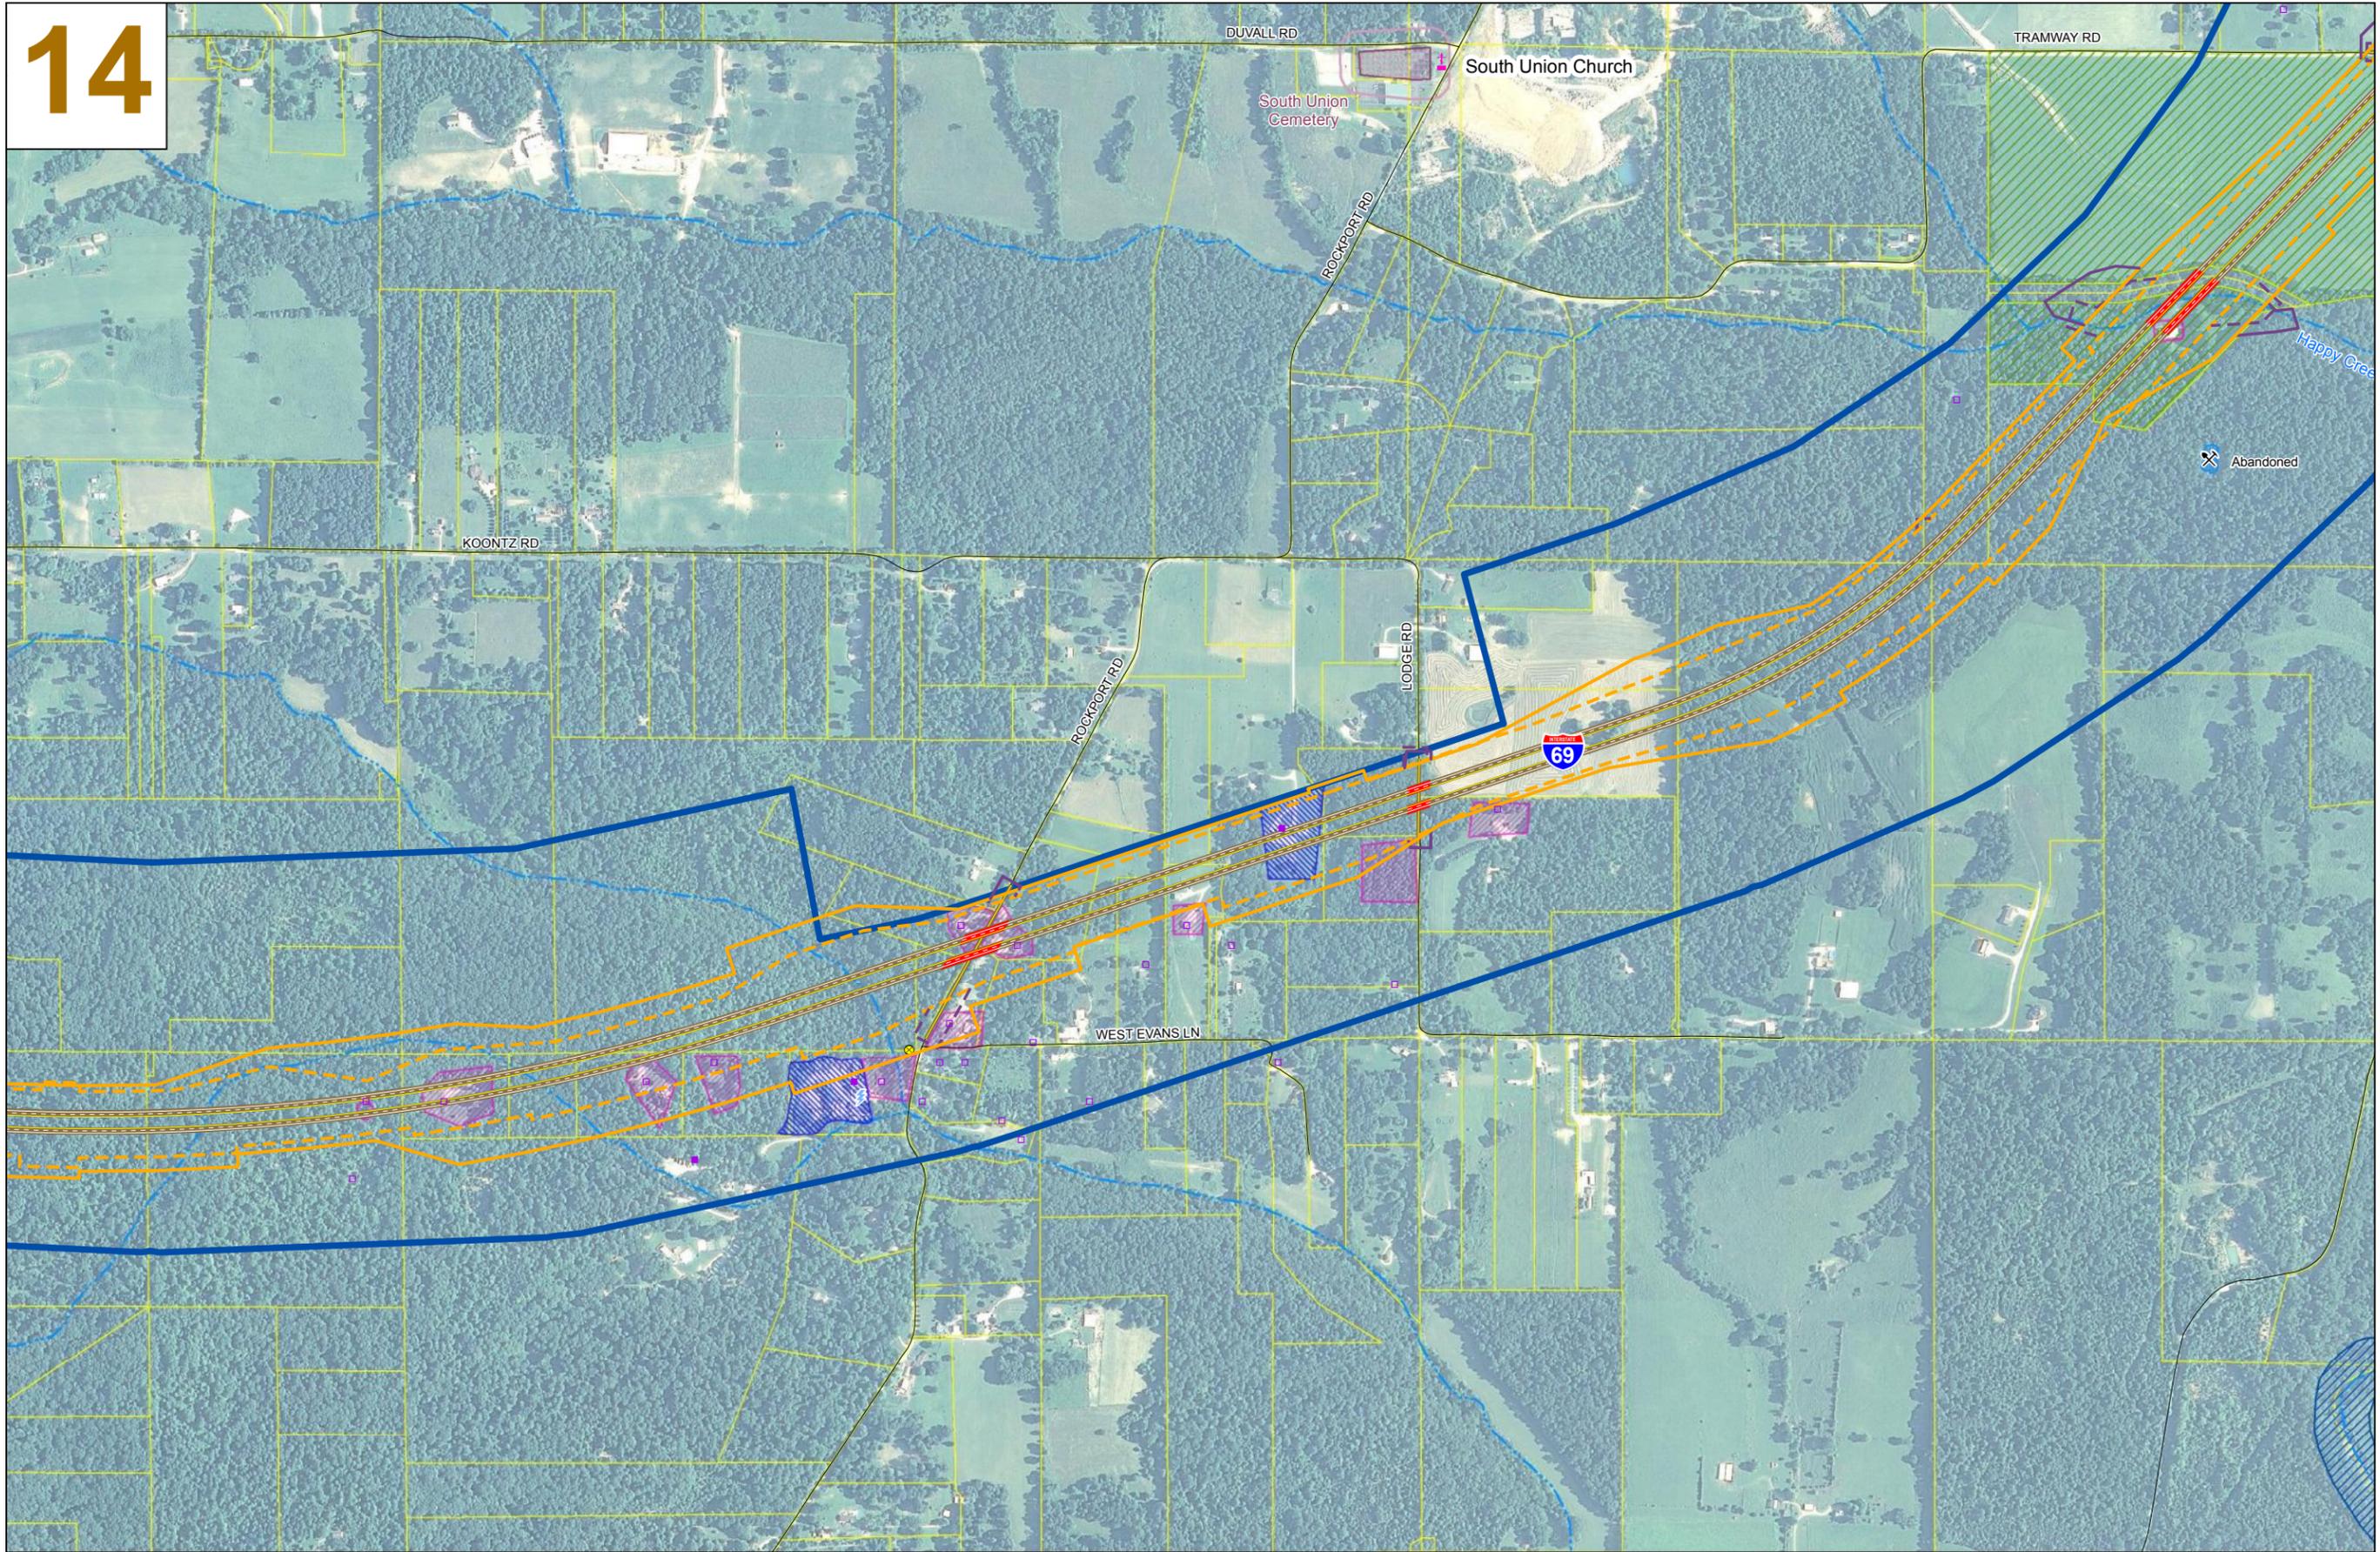


**I-69 Evansville to Indianapolis
Tier 2 Studies**
Section 4 - US 231 to SR 37
Indiana Department of Transportation

Approved Corridor	Proposed Pavement	Managed Land	Volunteer Fire Department	Wetlands
Limited Access Right-of-Way, Initial Design Criteria	Proposed Bridge	Business	Church / Place of Worship	Cemetery with 100-ft Buffer
Limited Access Right-of-Way, Low Cost Design Criteria	Road Closure	Residence	Historic Property (NRHP Listed or Eligible)	Potential Residential Relocation
Right-of-Way, Initial Design Criteria	Utility Lines	Quarry	Streams	Potential Outbuilding Relocation
Right-of-Way, Low Cost Design Criteria	Property Lines (Approximate)	Potential Hazardous Materials Site	Ponds	Potential Commercial Relocation
	Residential Subdivision	School	Floodplain	



**Preferred Alternative
Key Environmental Resources**
Sheet 14 of 16



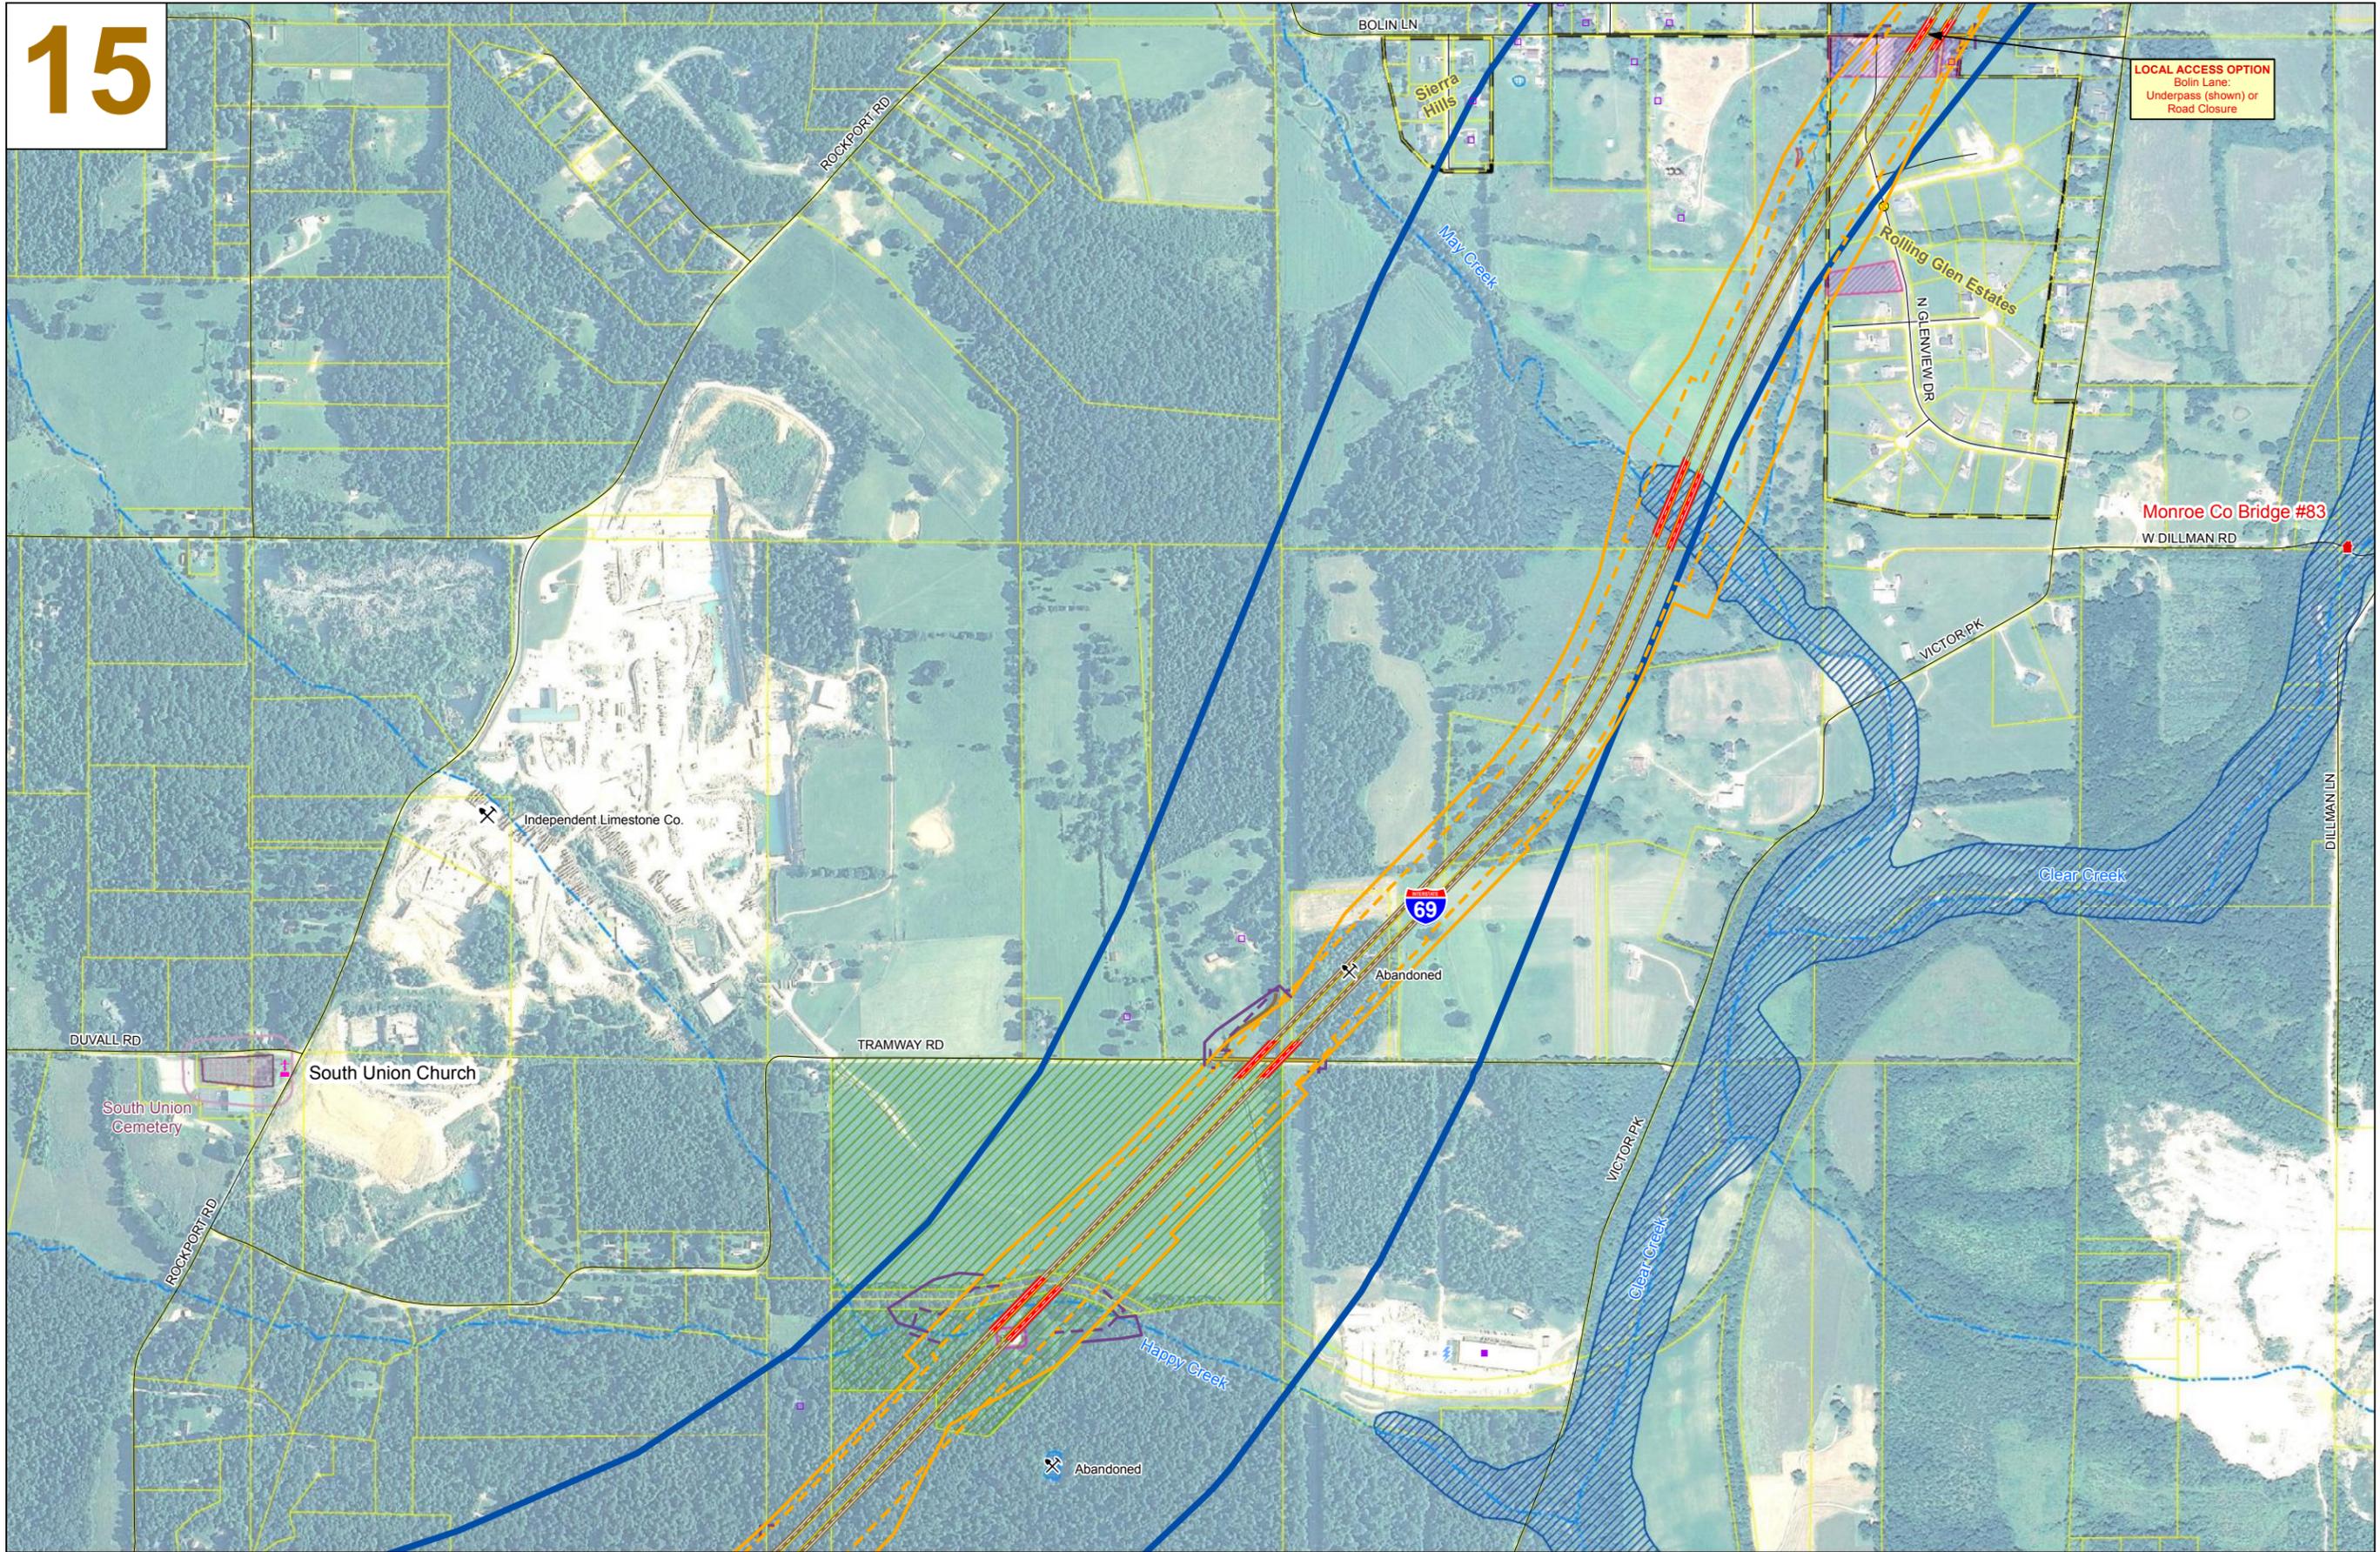

LOCAL ACCESS OPTION
Bolin Lane:
Underpass (shown) or
Road Closure




**I-69 Evansville to Indianapolis
Tier 2 Studies**
Section 4 - US 231 to SR 37
Indiana Department of Transportation

- | | | | | |
|---|------------------------------|------------------------------------|---|----------------------------------|
| Approved Corridor | Proposed Pavement | Managed Land | Volunteer Fire Department | Wetlands |
| Limited Access Right-of-Way, Initial Design Criteria | Proposed Bridge | Business | Church / Place of Worship | Cemetery with 100-ft Buffer |
| Limited Access Right-of-Way, Low Cost Design Criteria | Road Closure | Residence | Historic Property (NRHP Listed or Eligible) | Potential Residential Relocation |
| Right-of-Way, Initial Design Criteria | Utility Lines | Quarry | Streams | Potential Outbuilding Relocation |
| Right-of-Way, Low Cost Design Criteria | Property Lines (Approximate) | Potential Hazardous Materials Site | Ponds | Potential Commercial Relocation |
| | Residential Subdivision | School | Floodplain | |



**Preferred Alternative
Key Environmental Resources**
Sheet 15 of 16



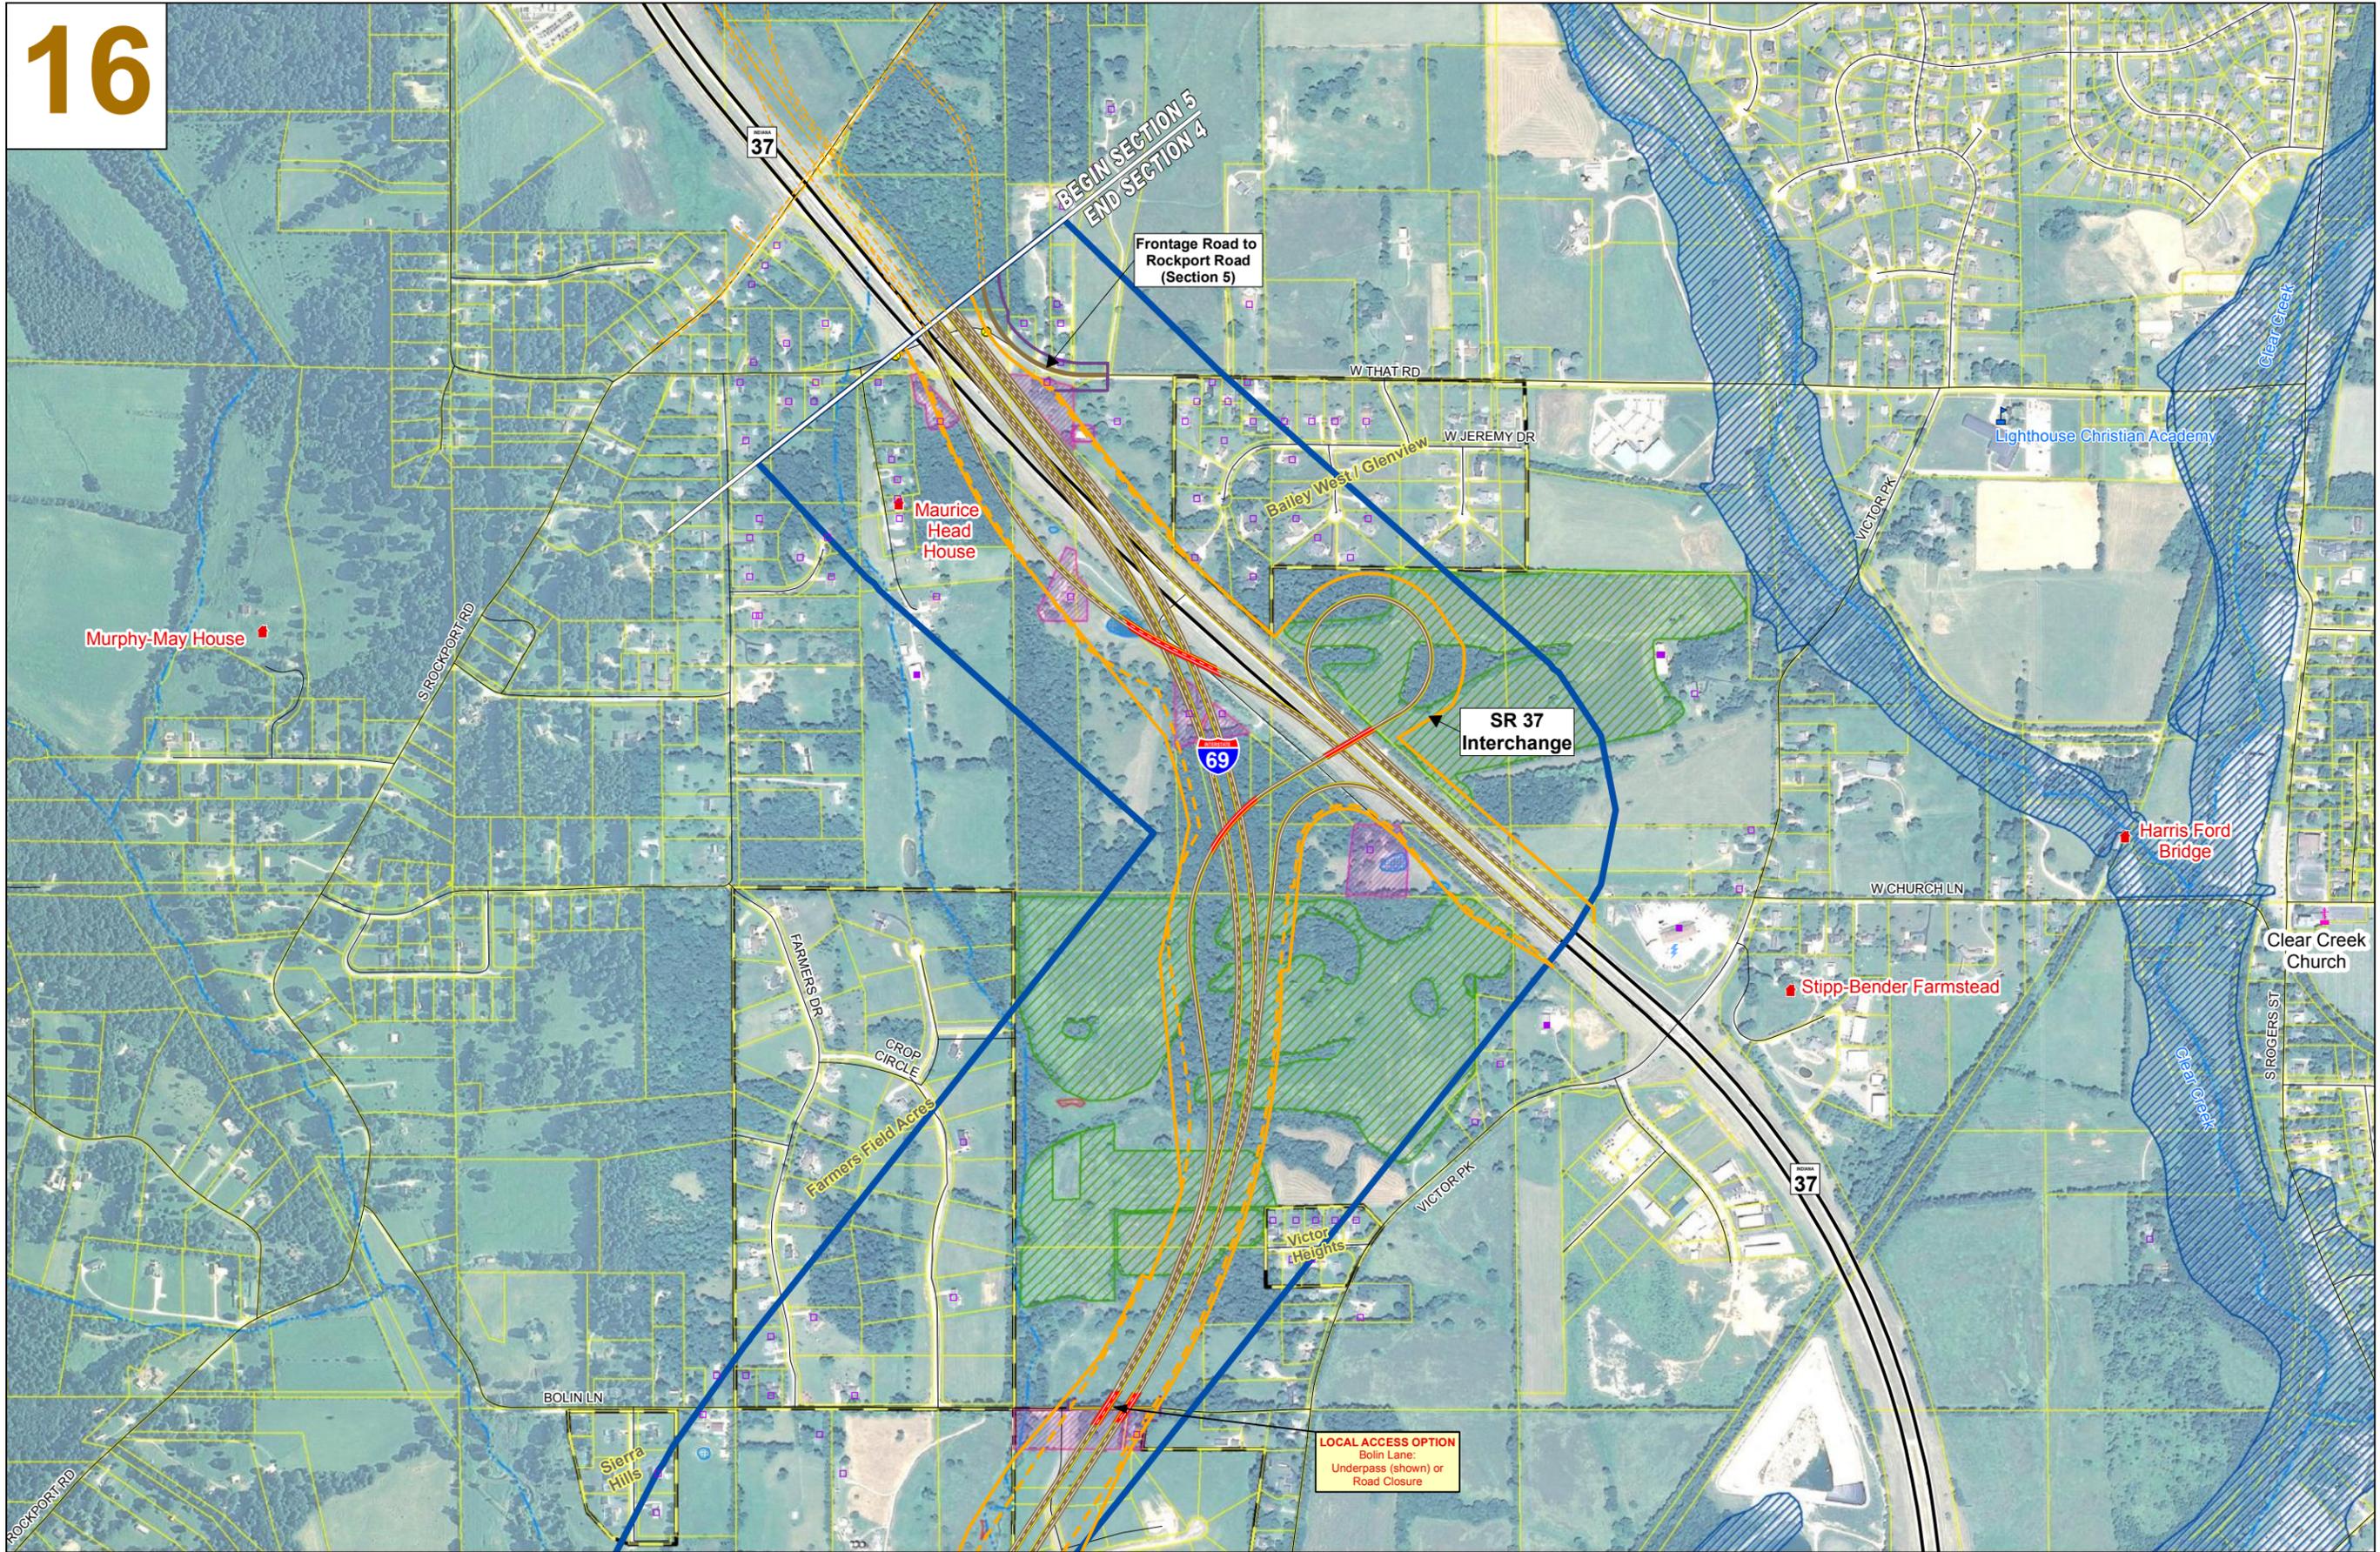

BEGIN SECTION 5
END SECTION 4

Frontage Road to
Rockport Road
(Section 5)

SR 37
Interchange

LOCAL ACCESS OPTION
Bolin Lane:
Underpass (shown) or
Road Closure



**I-69 Evansville to Indianapolis
Tier 2 Studies**
Section 4 - US 231 to SR 37
Indiana Department of Transportation

- | | | | | |
|---|------------------------------|------------------------------------|---|----------------------------------|
| Approved Corridor | Proposed Pavement | Managed Land | Volunteer Fire Department | Wetlands |
| Limited Access Right-of-Way, Initial Design Criteria | Proposed Bridge | Business | Church / Place of Worship | Cemetery with 100-ft Buffer |
| Limited Access Right-of-Way, Low Cost Design Criteria | Road Closure | Residence | Historic Property (NRHP Listed or Eligible) | Potential Residential Relocation |
| Right-of-Way, Initial Design Criteria | Utility Lines | Quarry | Streams | Potential Outbuilding Relocation |
| Right-of-Way, Low Cost Design Criteria | Property Lines (Approximate) | Potential Hazardous Materials Site | Ponds | Potential Commercial Relocation |
| | Residential Subdivision | School | Floodplain | |



**Preferred Alternative
Key Environmental Resources**
Sheet 16 of 16

