


These Section 3 plans are PRELIMINARY. The Final Environmental Impact Statement (FEIS) may be different and the project as approved in the Record of Decision (ROD) may require alterations to these plans.

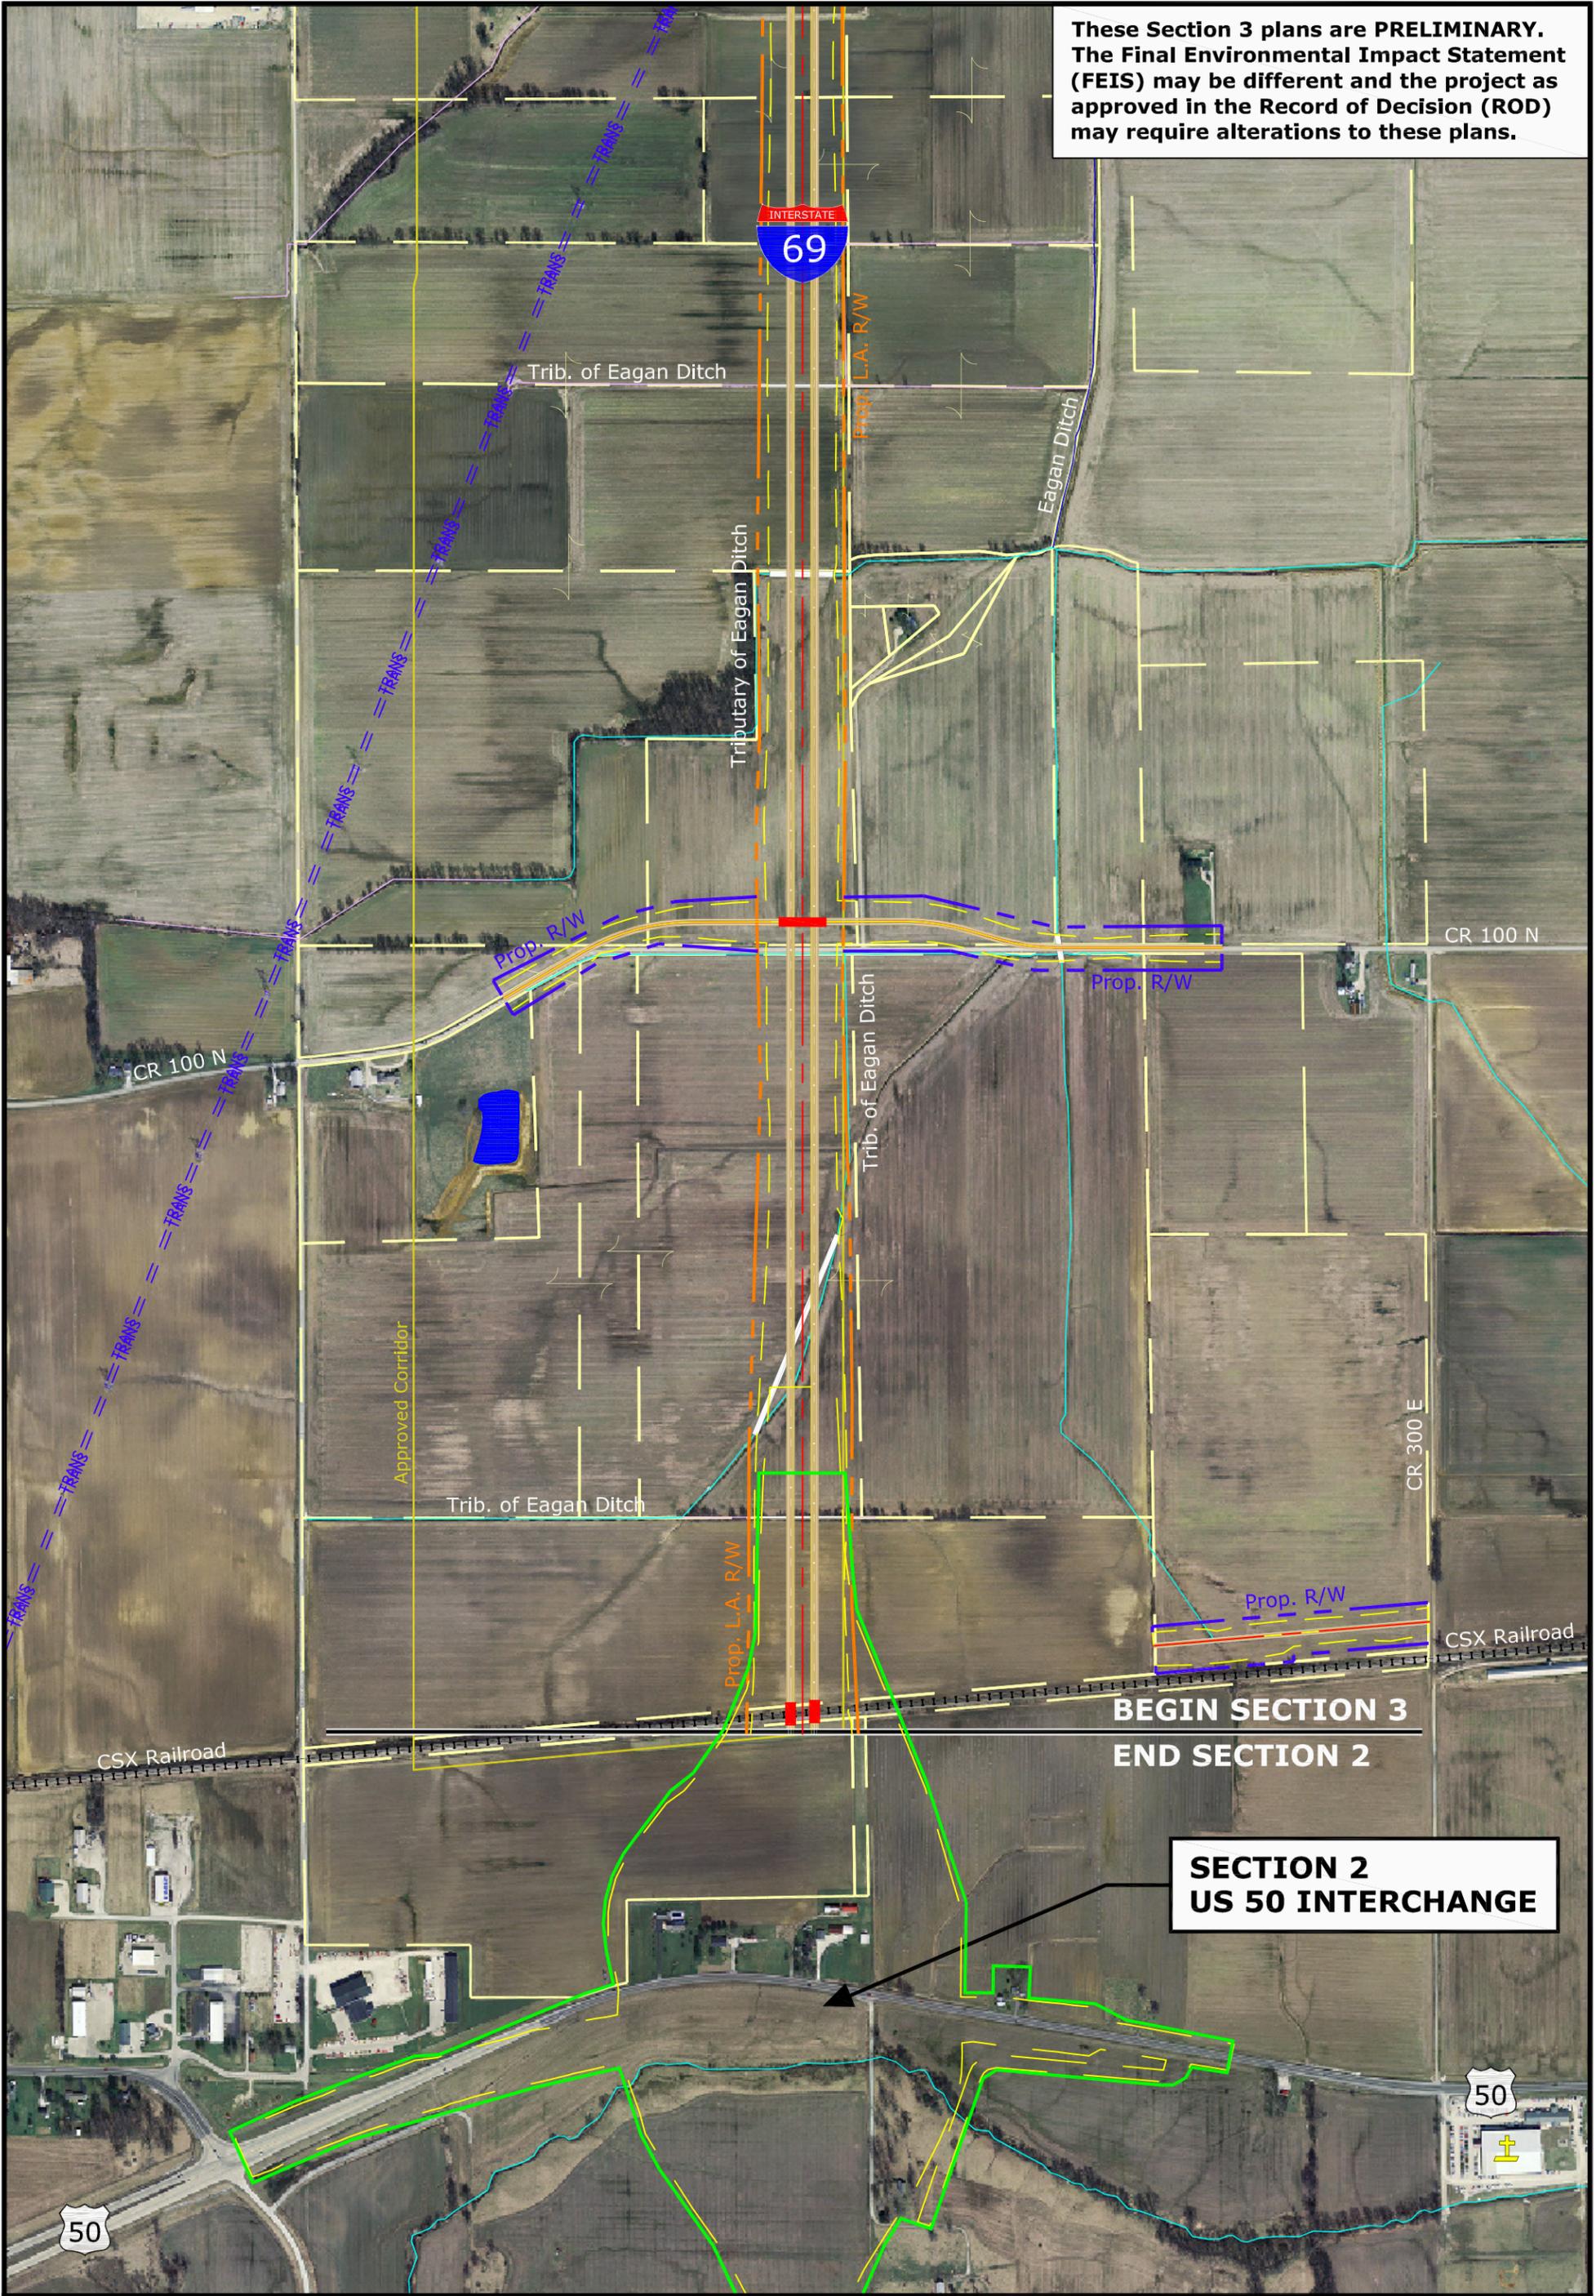

**BEGIN SECTION 3
END SECTION 2**

**SECTION 2
US 50 INTERCHANGE**

- I-69 Approved Corridor
- Construction Limits
- Proposed Right-of-Way
- Proposed Limited Access Right-of-Way
- Property Line (as of 2005)
- Railroad
- High Tension Power Transmission Line
- Perennial Stream
- Intermittent Stream
- Ephemeral Stream


- Gas Pipeline
- Road Closure
- Grade Separation
- Waterway Structure
- Utility Substation
- Gas Well / Oil Well
- High Tension Power Transmission Line Tower
- Church
- Cemetery
- 100-Ft Cemetery Buffer

- Residential Relocation
- Emergent Wetland
- Forested Wetland
- Scrub Shrub Wetland
- Open Pond Wetland
- Floodplain Boundary
- Previously Strip Mined Area



**I-69 Evansville to Indianapolis
Tier 2 Studies
Section 3 - US 50 to US 231**

Indiana Department of Transportation

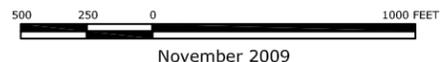


November 2009

N

Sheet 1 of 14

CORRADINO
ENGINEERS • PLANNERS • CONSTRUCTORS

These Section 3 plans are PRELIMINARY. The Final Environmental Impact Statement (FEIS) may be different and the project as approved in the Record of Decision (ROD) may require alterations to these plans.

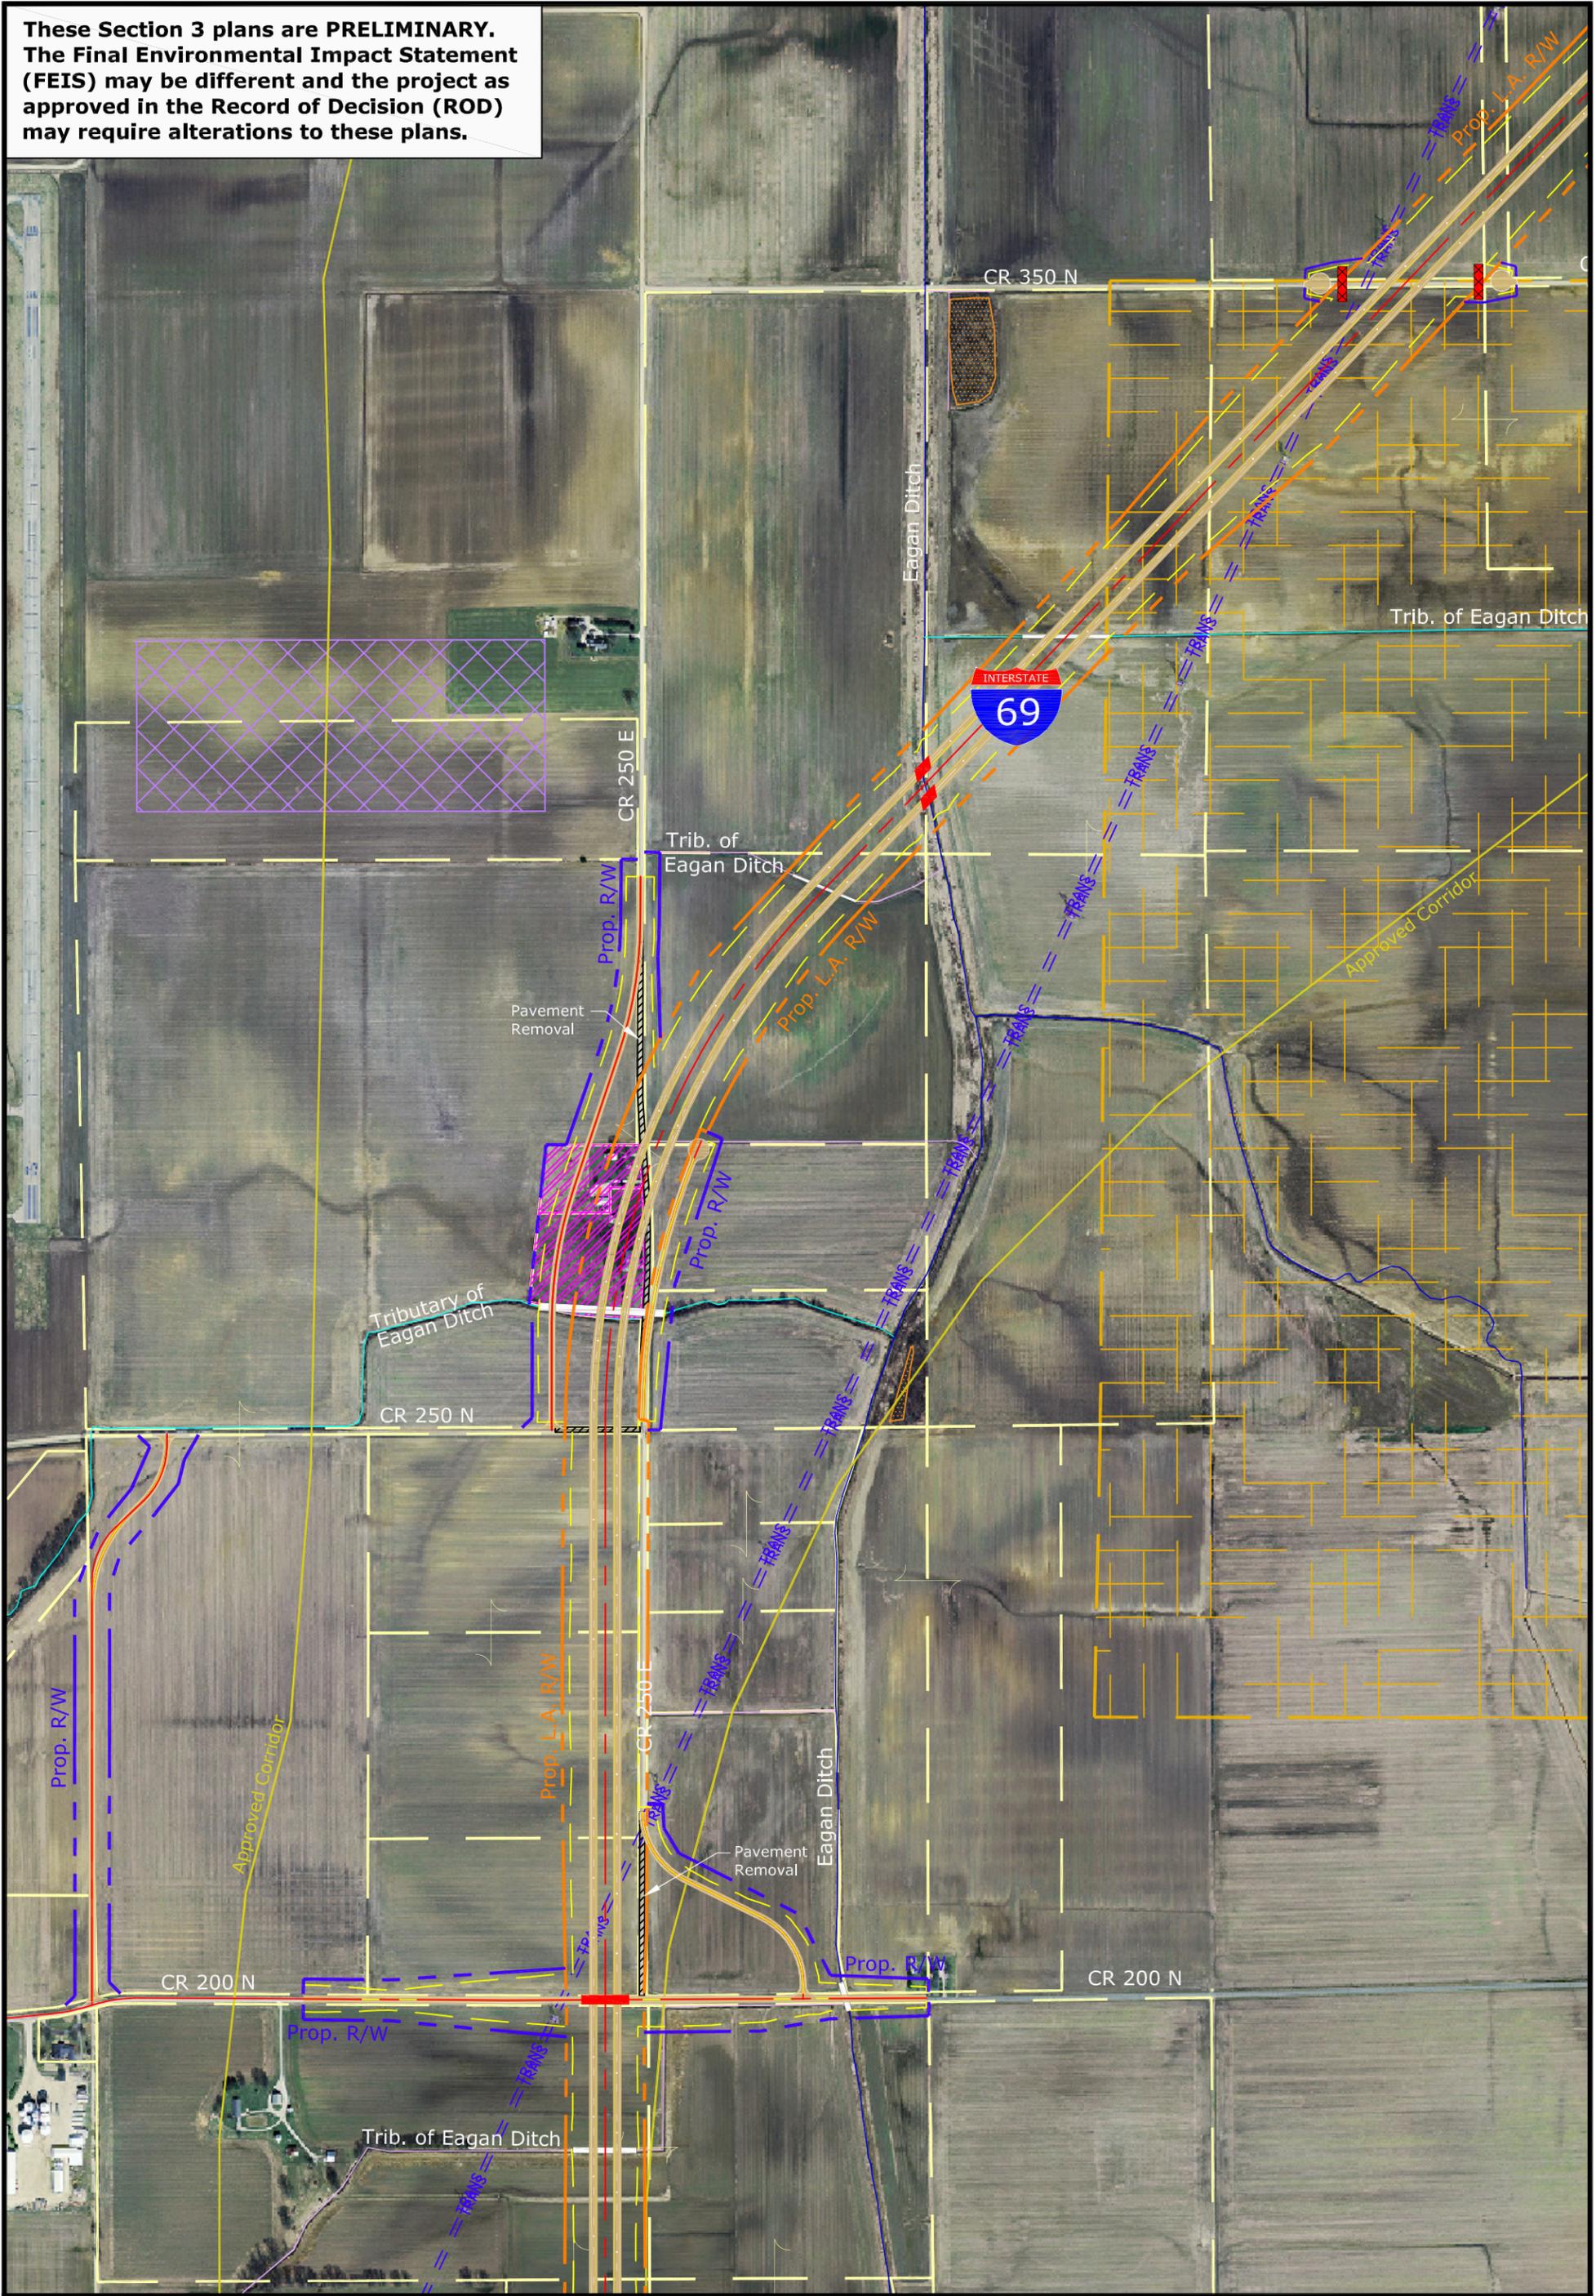

I-69 Approved Corridor	Gas Pipeline	Residential Relocation
Construction Limits	Road Closure	Emergent Wetland
Proposed Right-of-Way	Grade Separation	Forested Wetland
Proposed Limited Access Right-of-Way	Waterway Structure	Scrub Shrub Wetland
Property Line (as of 2005)	Utility Substation	Open Pond Wetland
Railroad	Gas Well / Oil Well	Floodplain Boundary
High Tension Power Transmission Line	High Tension Power Transmission Line Tower	Previously Strip Mined Area
Perennial Stream	Church	Permitted Antioch Coal Mine Boundary
Intermittent Stream	Cemetery	
Ephemeral Stream	100-Ft Cemetery Buffer	




I-69 Evansville to Indianapolis
Tier 2 Studies
Section 3 - US 50 to US 231

Indiana Department of Transportation




Sheet 2 of 14



November 2009



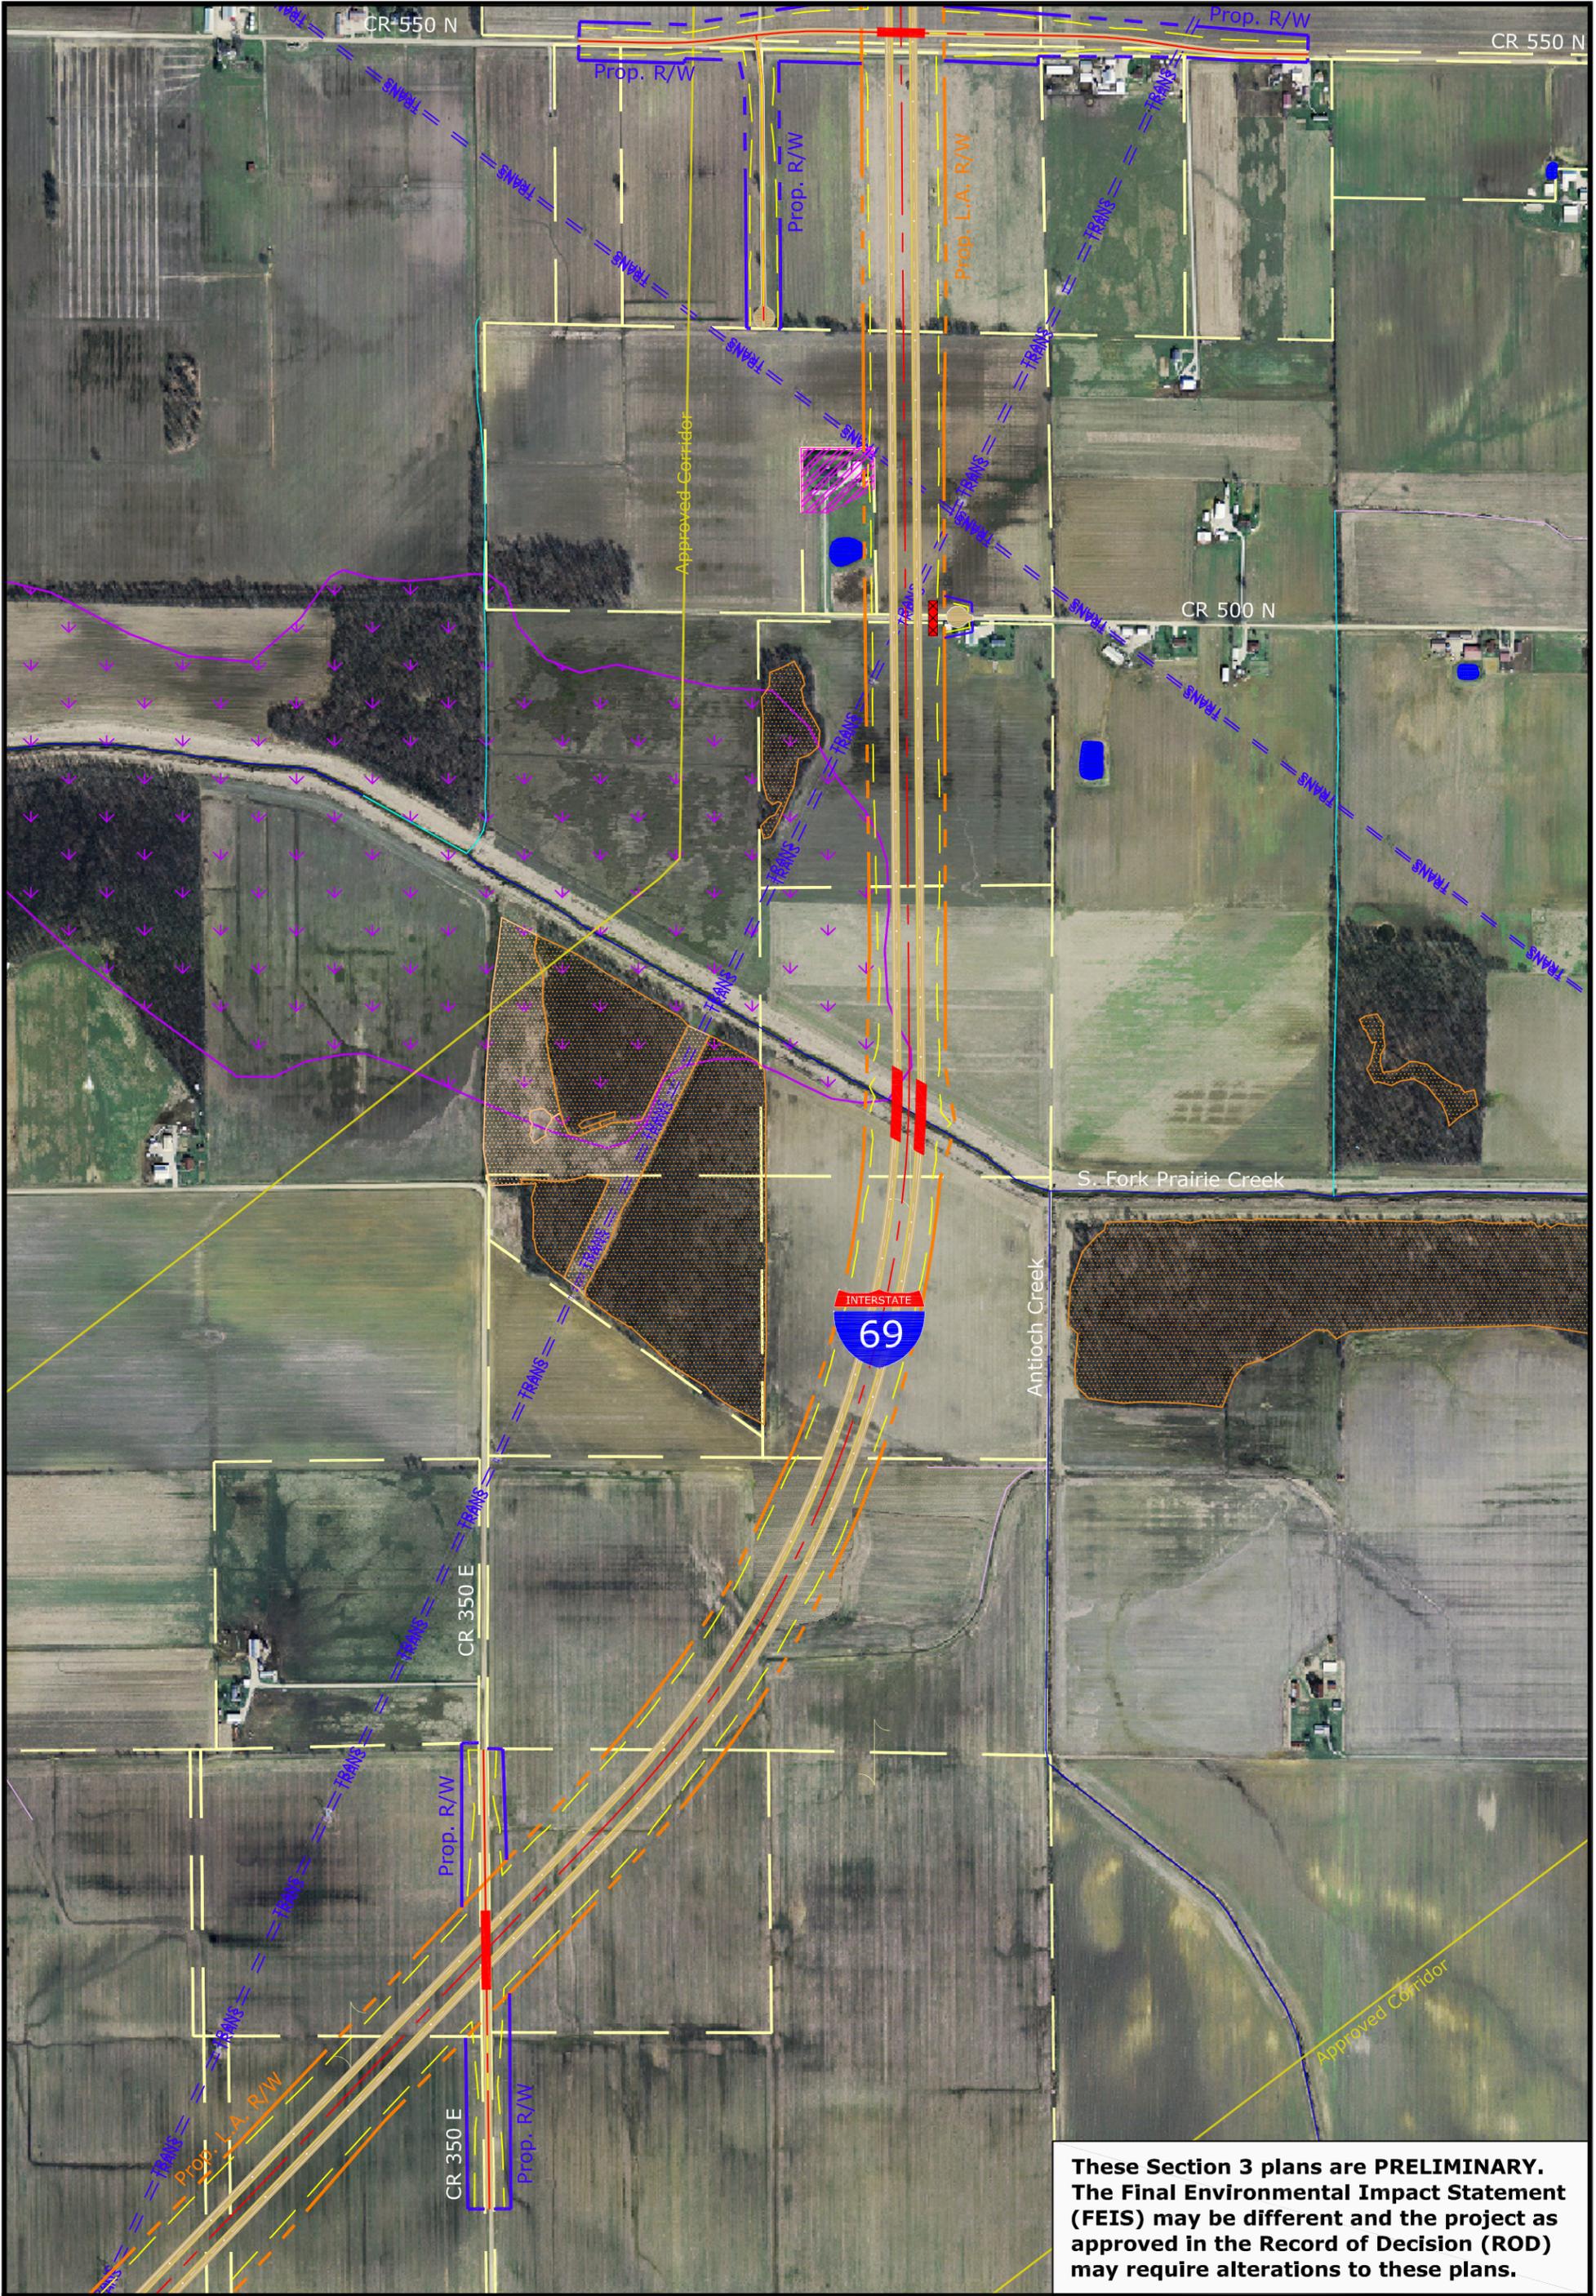

These Section 3 plans are PRELIMINARY. The Final Environmental Impact Statement (FEIS) may be different and the project as approved in the Record of Decision (ROD) may require alterations to these plans.

- | | | |
|---|---|---|
| <ul style="list-style-type: none"> I-69 Approved Corridor Construction Limits Proposed Right-of-Way Proposed Limited Access Right-of-Way Property Line (as of 2005) Railroad High Tension Power Transmission Line Perennial Stream Intermittent Stream Ephemeral Stream | <ul style="list-style-type: none"> Gas Pipeline Road Closure Grade Separation Waterway Structure Utility Substation Gas Well / Oil Well High Tension Power Transmission Line Tower Church Cemetery 100-Ft Cemetery Buffer | <ul style="list-style-type: none"> Residential Relocation Emergent Wetland Forested Wetland Scrub Shrub Wetland Open Pond Wetland Floodplain Boundary Previously Strip Mined Area |
|---|---|---|



**I-69 Evansville to Indianapolis
Tier 2 Studies
Section 3 - US 50 to US 231**

Indiana Department of Transportation


500 250 0 1000 FEET

November 2009



Sheet 3 of 14

These Section 3 plans are PRELIMINARY. The Final Environmental Impact Statement (FEIS) may be different and the project as approved in the Record of Decision (ROD) may require alterations to these plans.

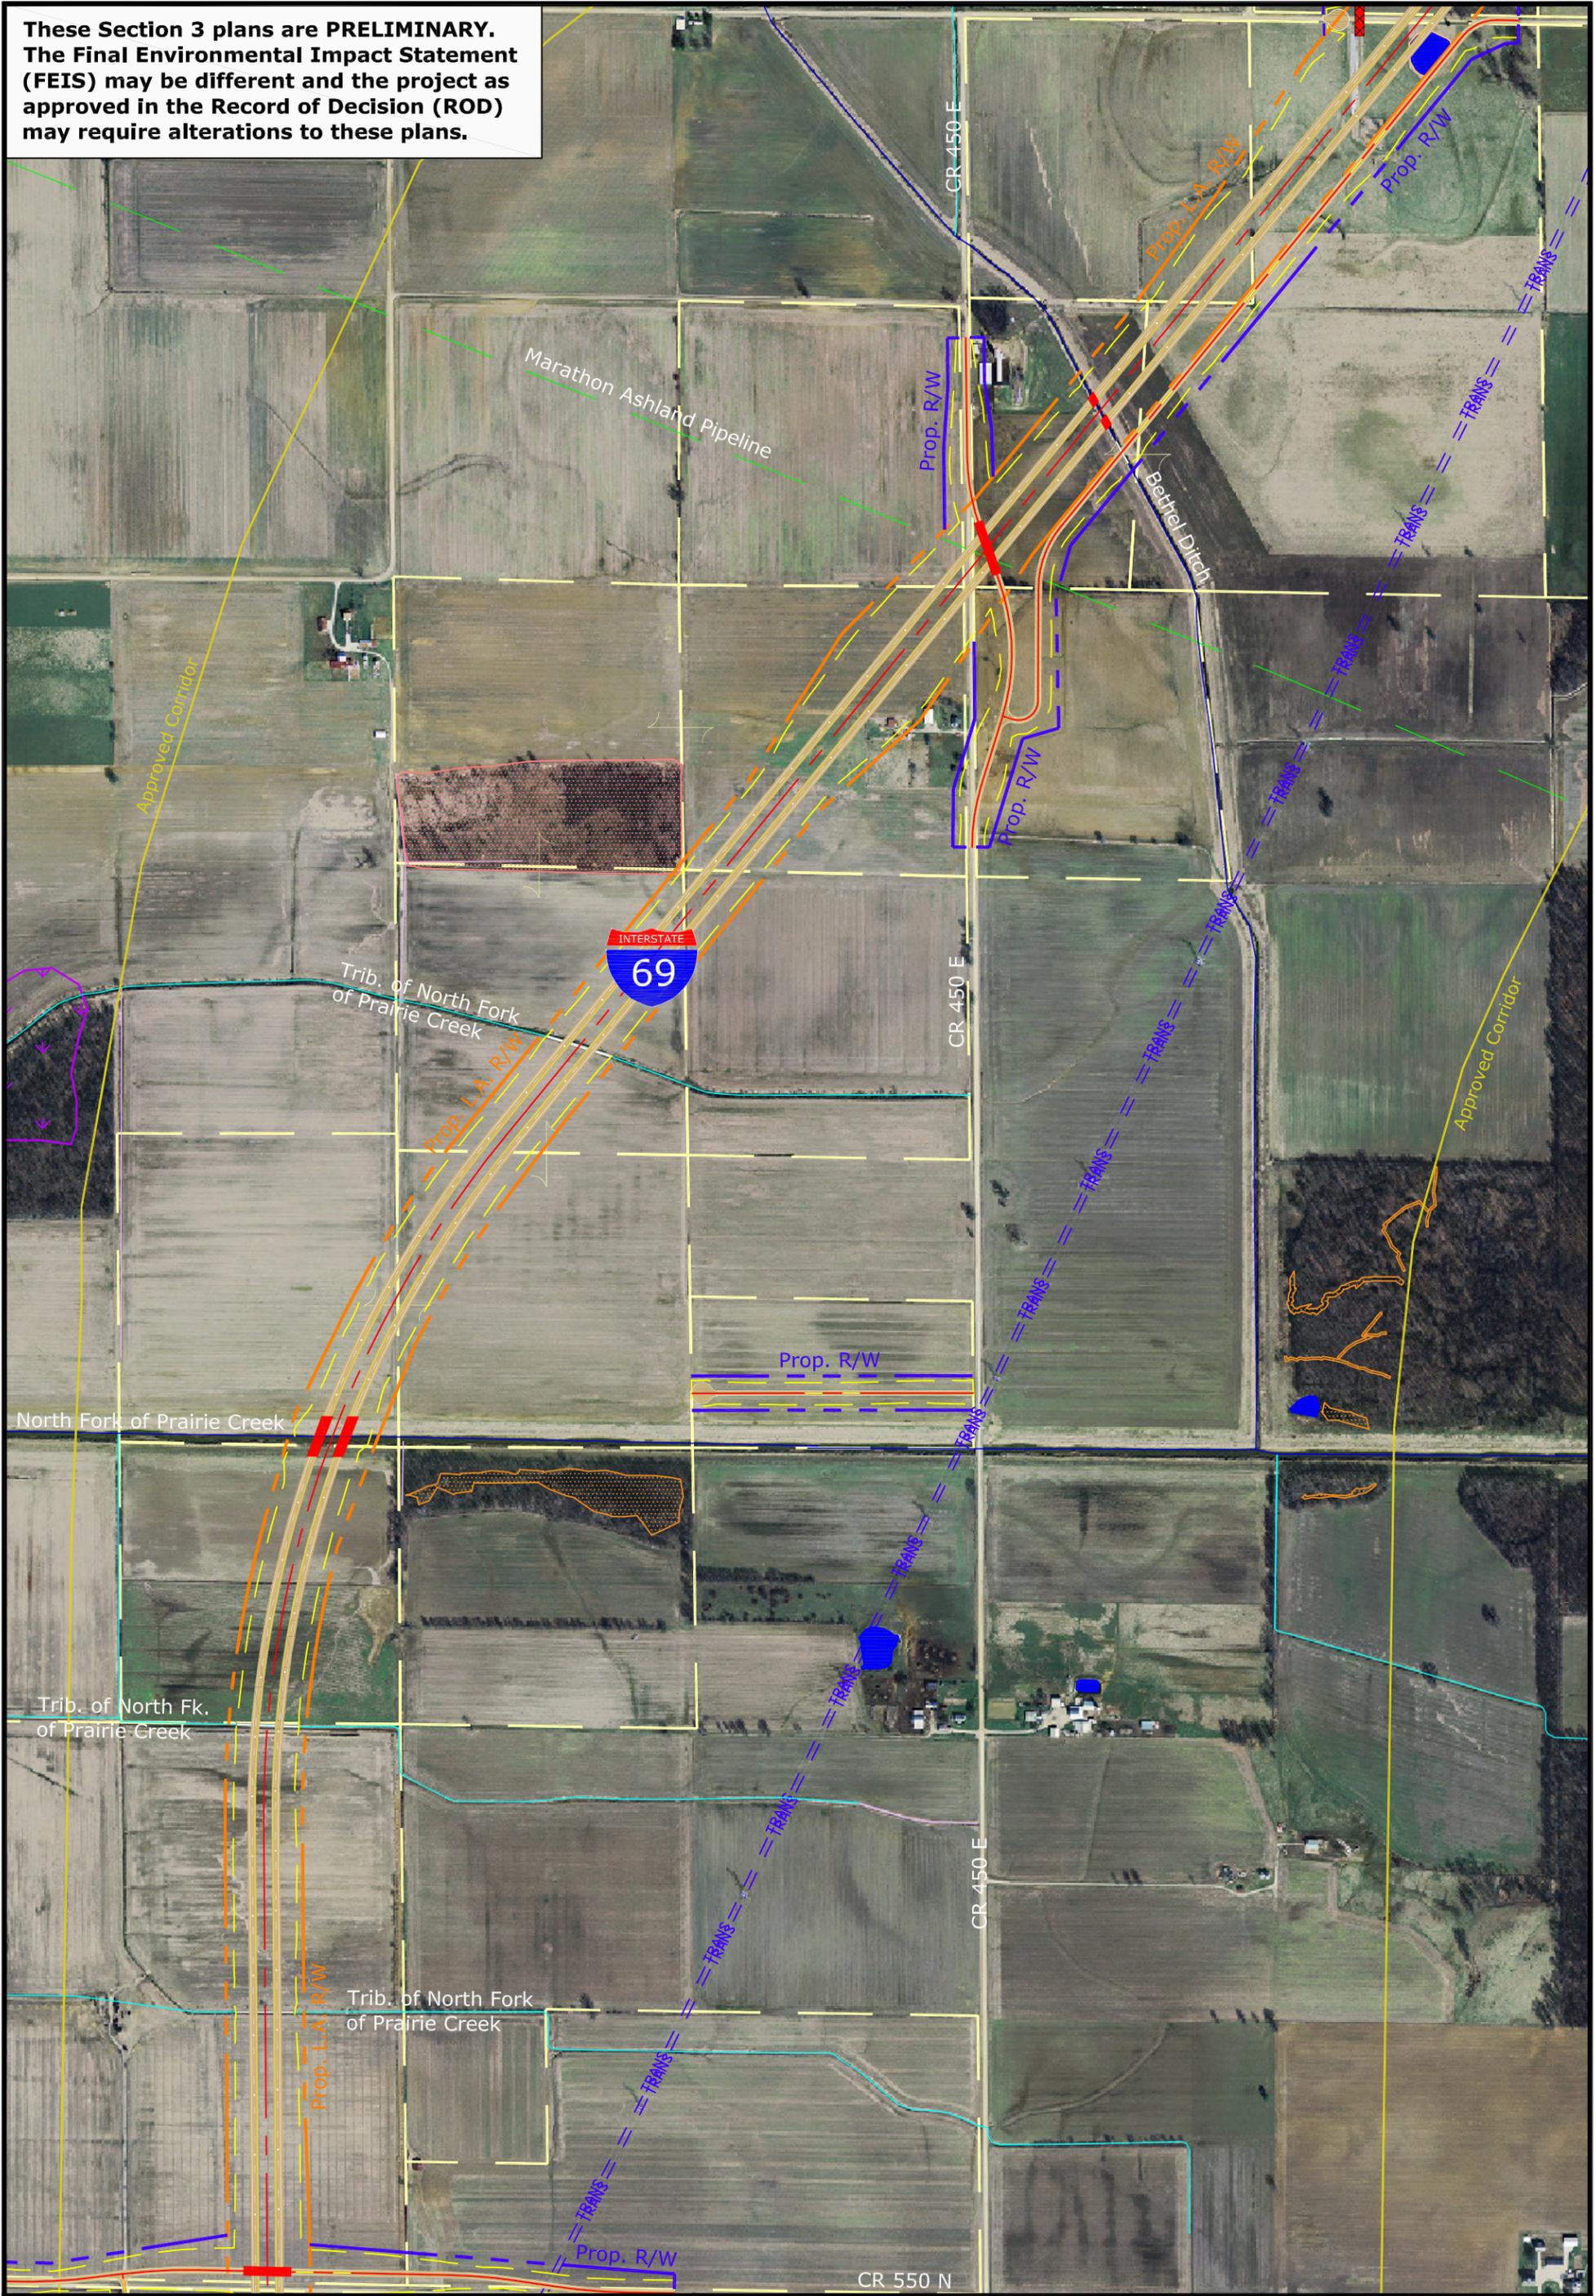

I-69 Approved Corridor	Gas Pipeline	Residential Relocation
Construction Limits	Road Closure	Emergent Wetland
Proposed Right-of-Way	Grade Separation	Forested Wetland
Proposed Limited Access Right-of-Way	Waterway Structure	Scrub Shrub Wetland
Property Line (as of 2005)	Utility Substation	Open Pond Wetland
Railroad	Gas Well / Oil Well	Floodplain Boundary
High Tension Power Transmission Line	High Tension Power Transmission Line Tower	Previously Strip Mined Area
Perennial Stream	Church	
Intermittent Stream	Cemetery	
Ephemeral Stream	100-Ft Cemetery Buffer	



I-69 Evansville to Indianapolis Tier 2 Studies Section 3 - US 50 to US 231

Indiana Department of Transportation


500 250 0 1000 FEET

November 2009



Sheet 4 of 14

These Section 3 plans are PRELIMINARY. The Final Environmental Impact Statement (FEIS) may be different and the project as approved in the Record of Decision (ROD) may require alterations to these plans.

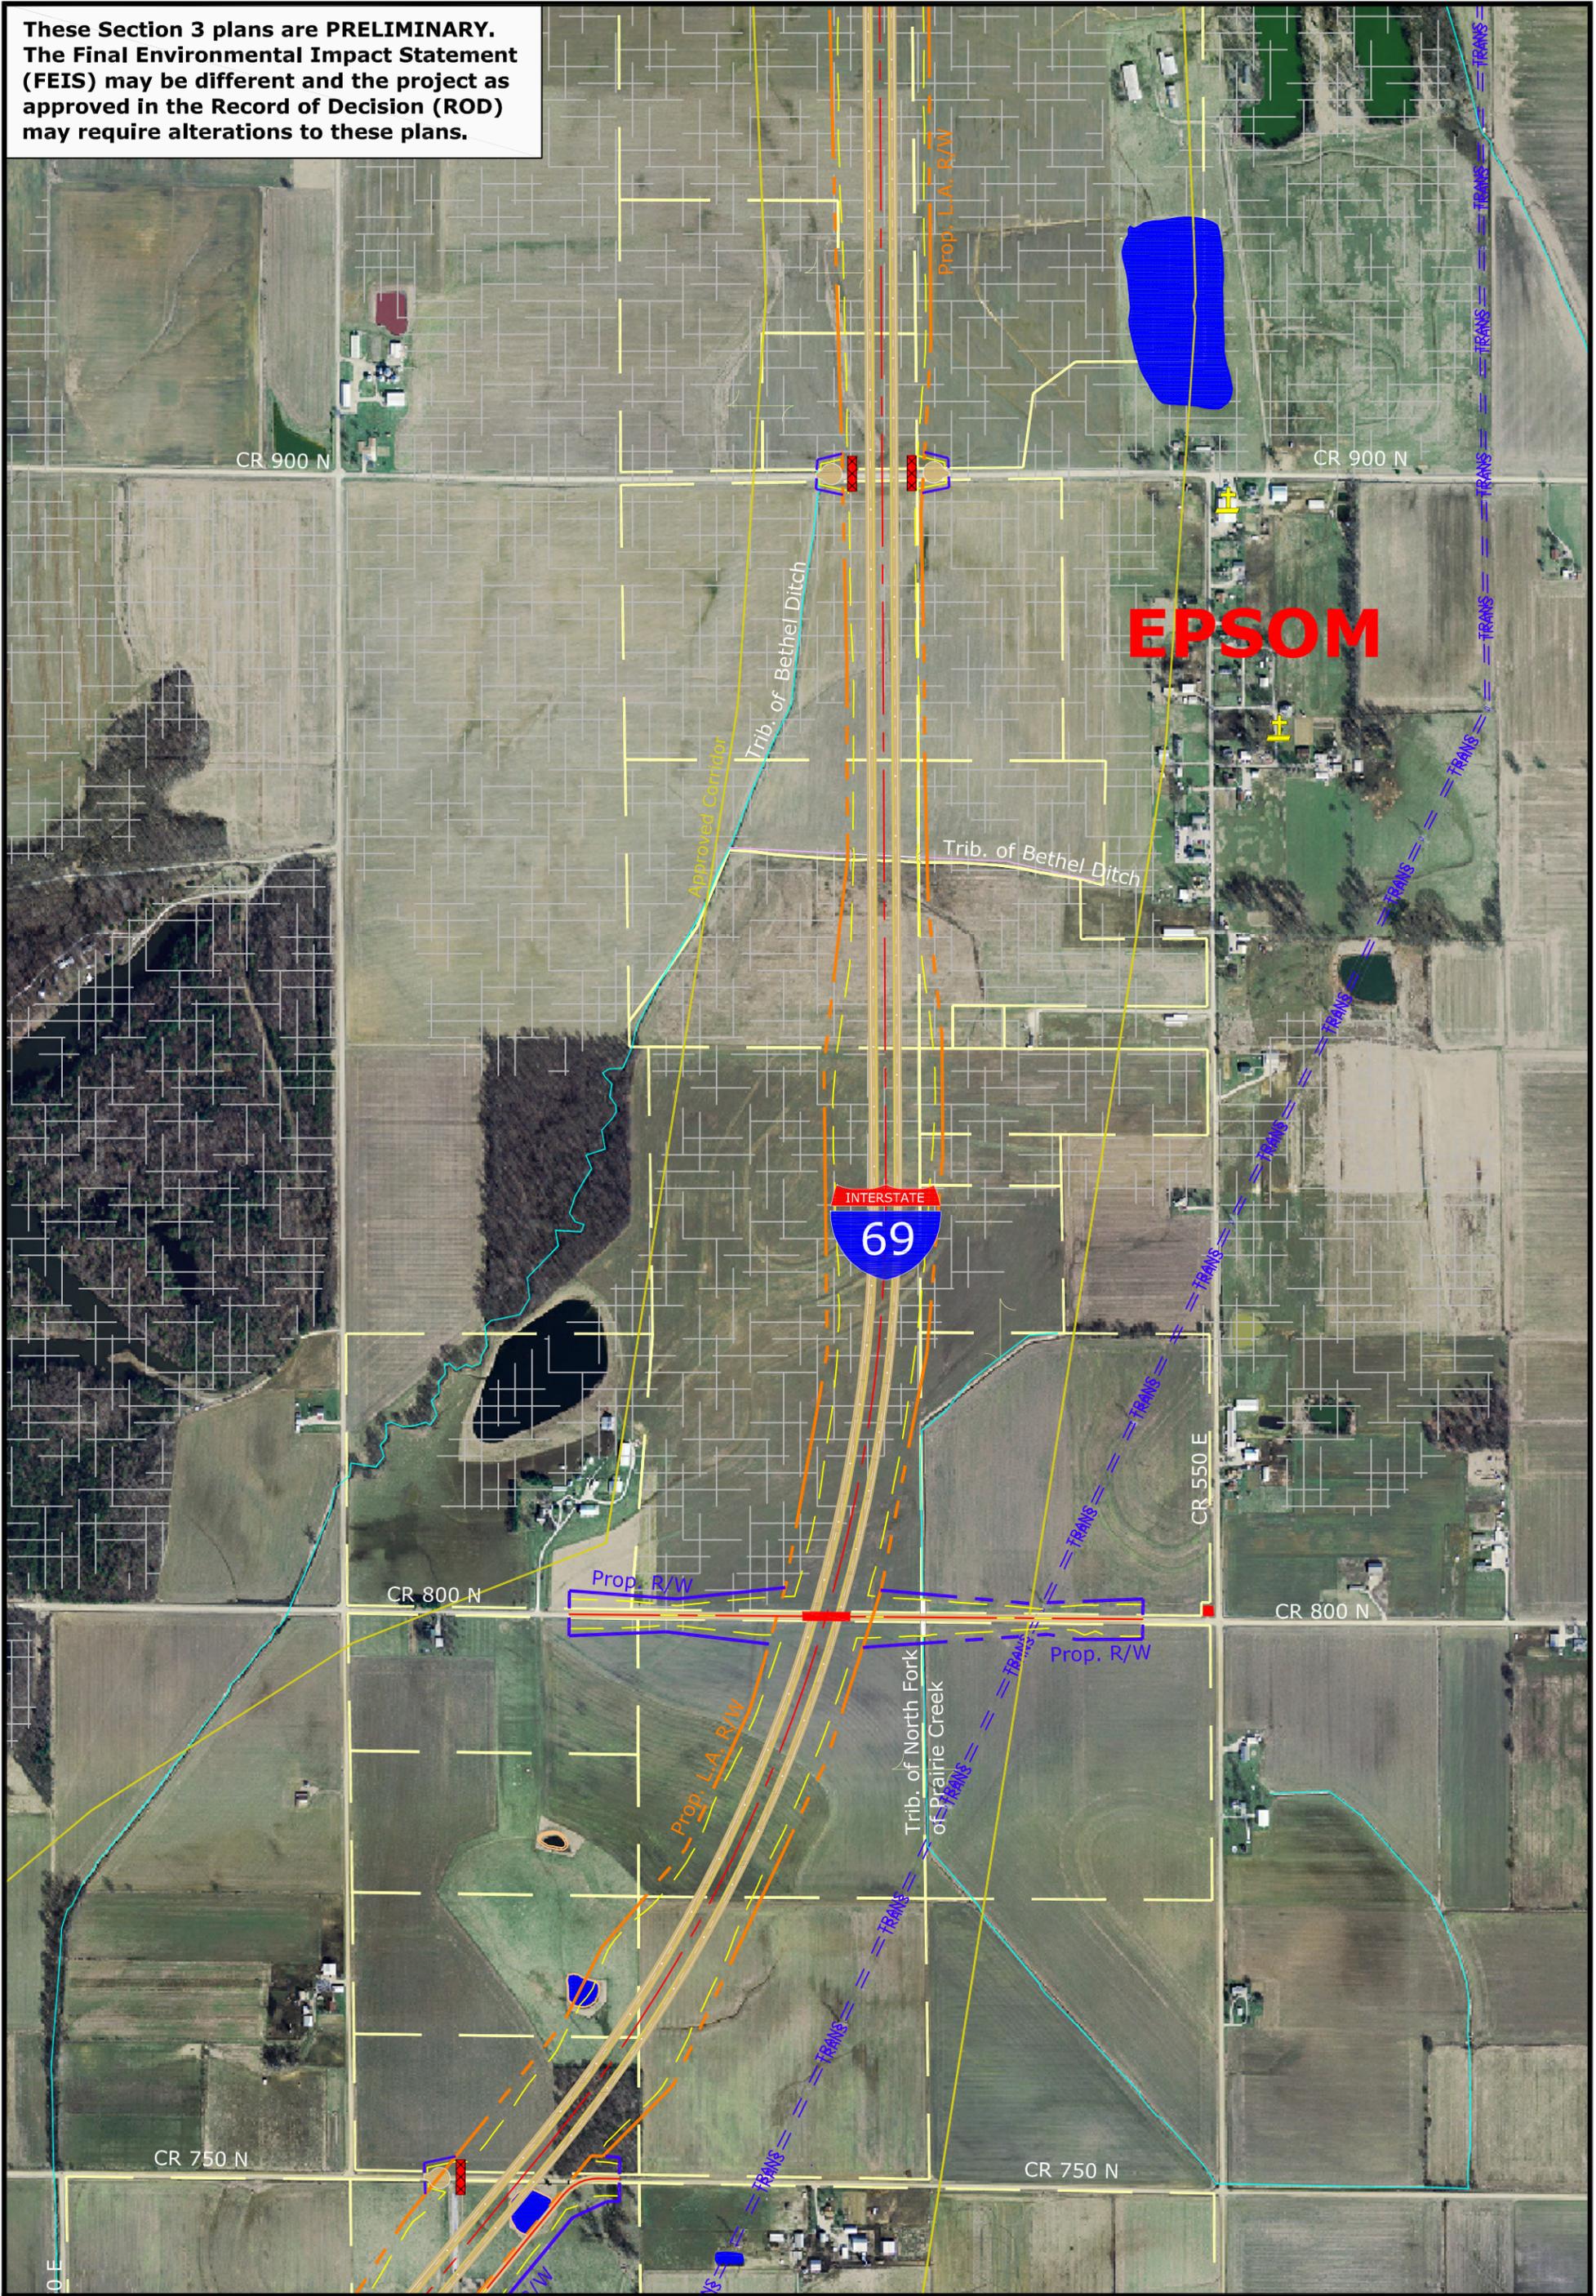

EPSOM



- I-69 Approved Corridor
- Construction Limits
- Proposed Right-of-Way
- Proposed Limited Access Right-of-Way
- Property Line (as of 2005)
- Railroad
- High Tension Power Transmission Line
- Perennial Stream
- Intermittent Stream
- Ephemeral Stream
- Gas Pipeline
- Road Closure
- Grade Separation
- Waterway Structure
- Utility Substation
- Gas Well / Oil Well
- High Tension Power Transmission Line Tower
- Church
- Cemetery
- 100-Ft Cemetery Buffer
- Residential Relocation
- Emergent Wetland
- Forested Wetland
- Scrub Shrub Wetland
- Open Pond Wetland
- Floodplain Boundary
- Previously Strip Mined Area



**I-69 Evansville to Indianapolis
Tier 2 Studies
Section 3 - US 50 to US 231**

Indiana Department of Transportation

500 250 0 1000 FEET

November 2009



Sheet 5 of 14





These Section 3 plans are PRELIMINARY. The Final Environmental Impact Statement (FEIS) may be different and the project as approved in the Record of Decision (ROD) may require alterations to these plans.

- | | | |
|---|---|---|
| <ul style="list-style-type: none"> I-69 Approved Corridor Construction Limits Proposed Right-of-Way Proposed Limited Access Right-of-Way Property Line (as of 2005) Railroad High Tension Power Transmission Line Perennial Stream Intermittent Stream Ephemeral Stream | <ul style="list-style-type: none"> Gas Pipeline Road Closure Grade Separation Waterway Structure Utility Substation Gas Well / Oil Well High Tension Power Transmission Line Tower Church Cemetery 100-Ft Cemetery Buffer | <ul style="list-style-type: none"> Residential Relocation Emergent Wetland Forested Wetland Scrub Shrub Wetland Open Pond Wetland Floodplain Boundary Previously Strip Mined Area |
|---|---|---|



**I-69 Evansville to Indianapolis
Tier 2 Studies
Section 3 - US 50 to US 231**

Indiana Department of Transportation

500 250 0 1000 FEET

November 2009


N

Sheet 7 of 14

CORRADINO
ENGINEERS • PLANNERS • CONSTRUCTORS

ELNORA

These Section 3 plans are PRELIMINARY. The Final Environmental Impact Statement (FEIS) may be different and the project as approved in the Record of Decision (ROD) may require alterations to these plans.

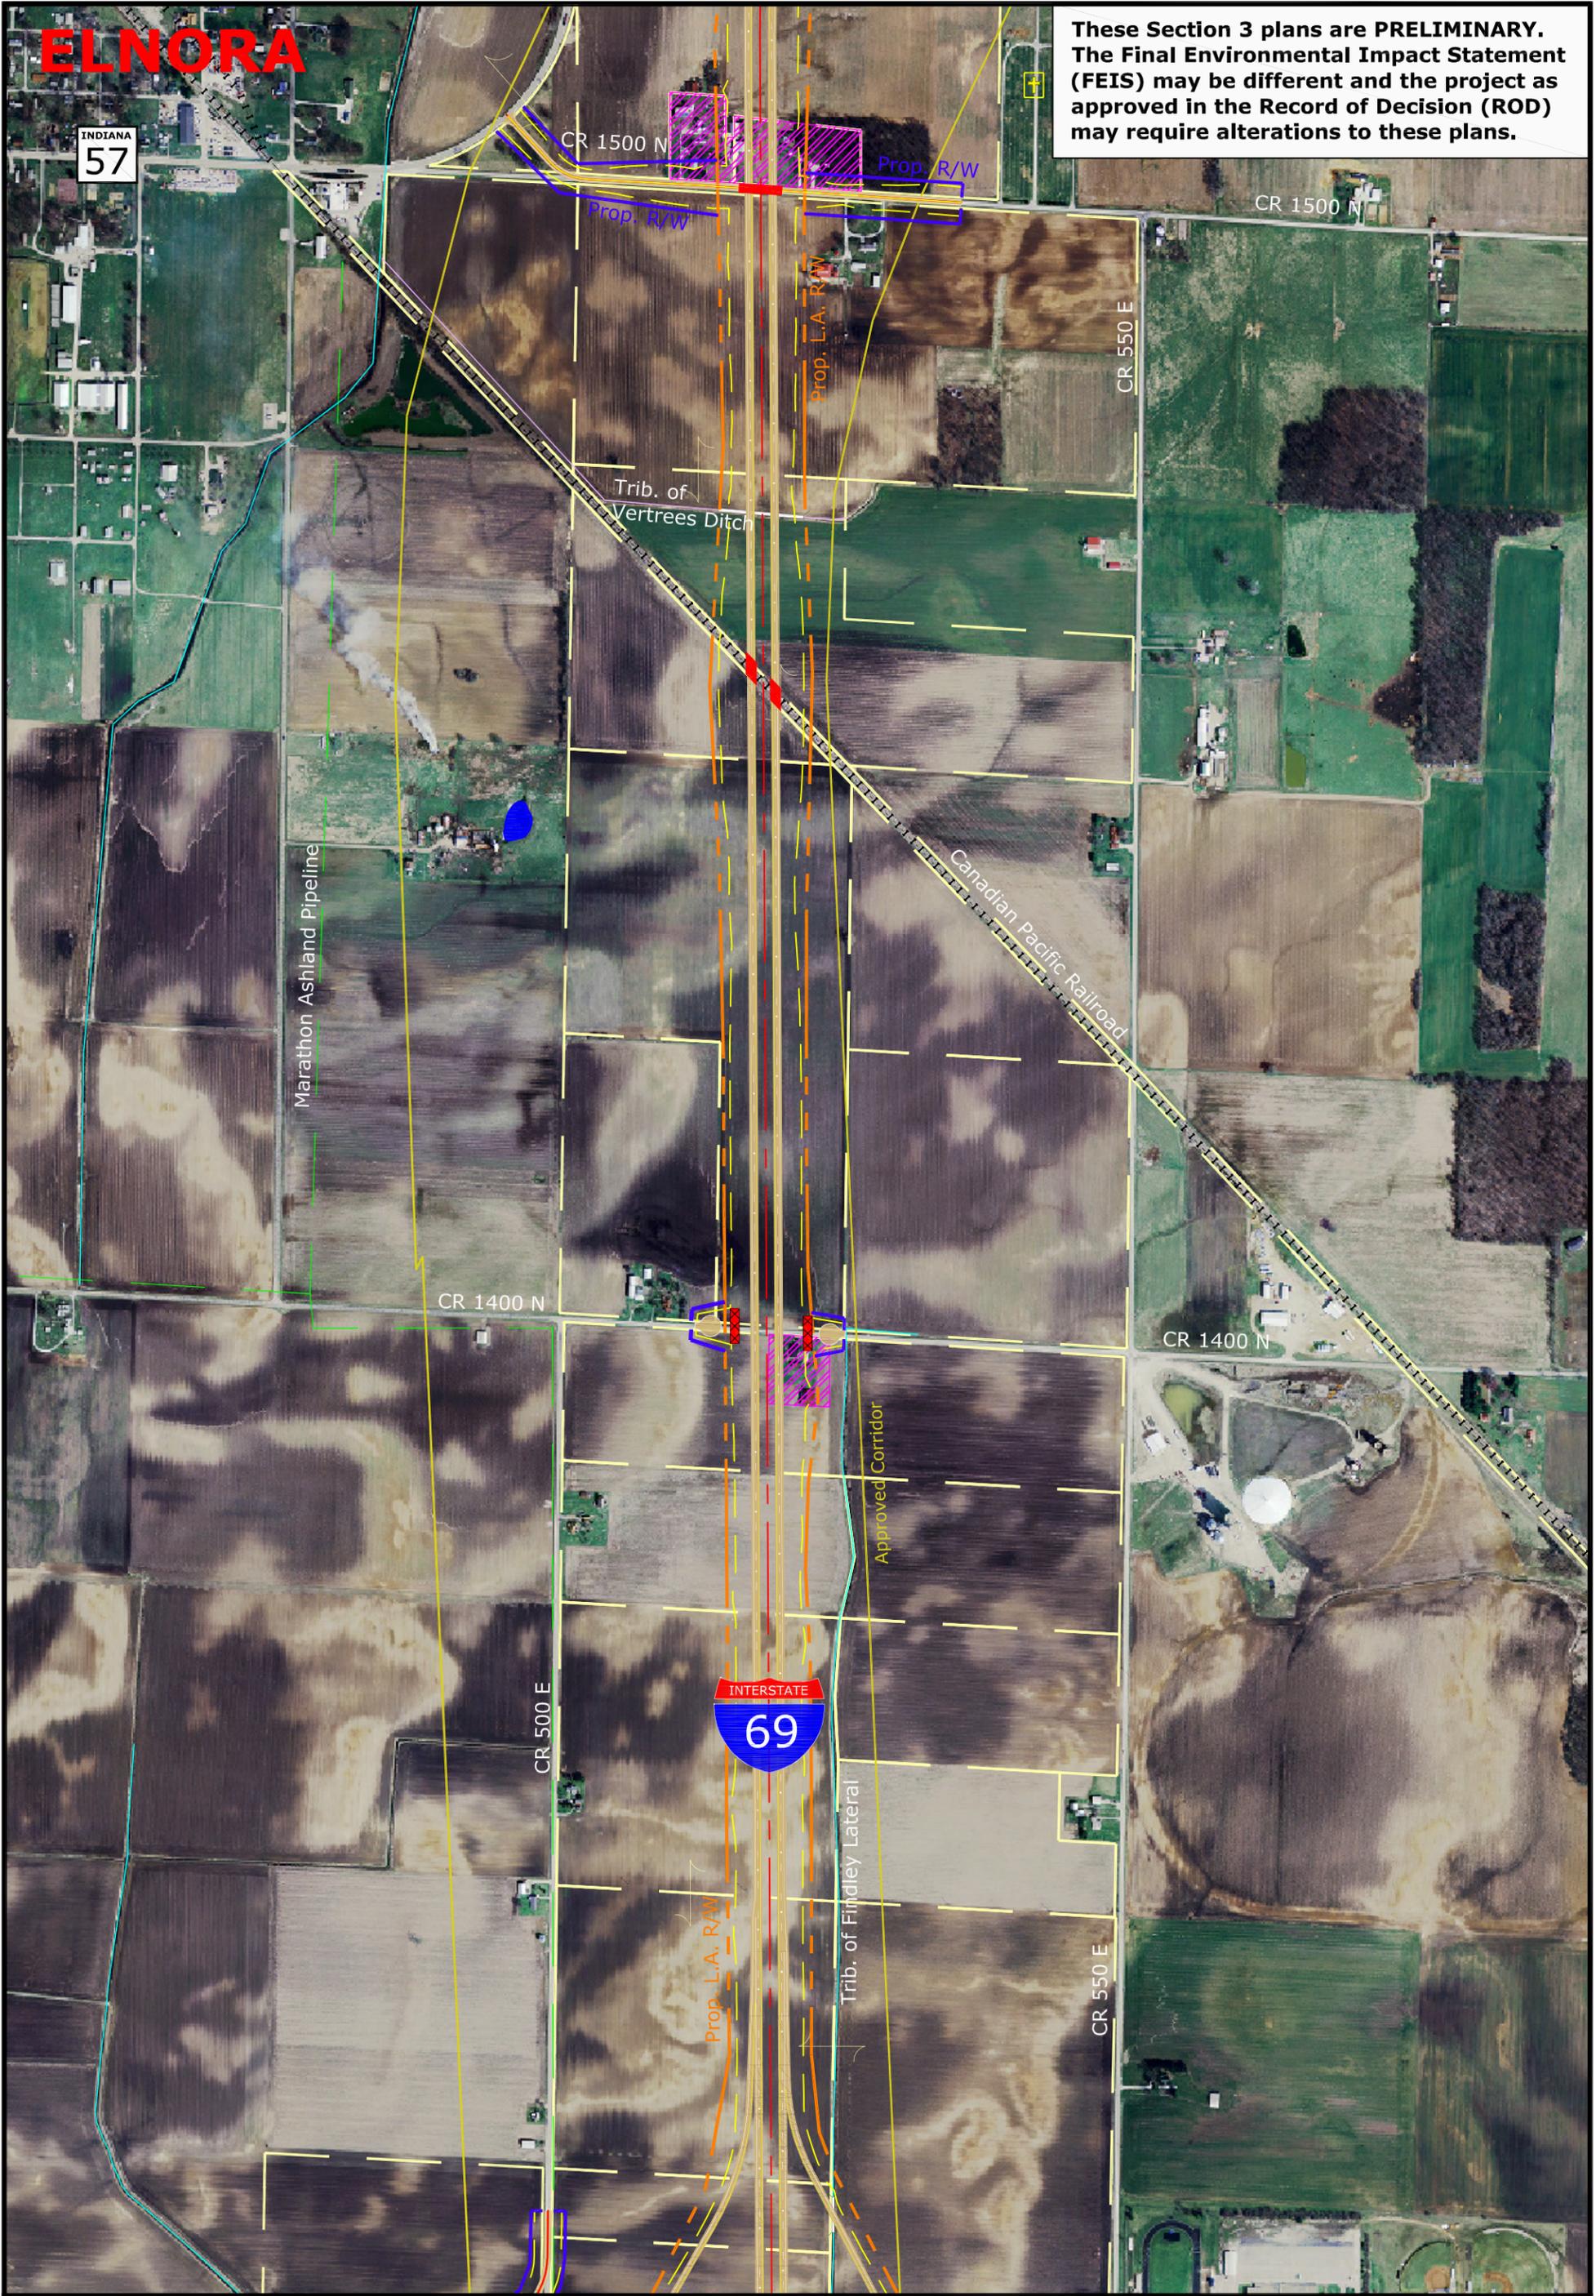

- I-69 Approved Corridor
- Construction Limits
- Proposed Right-of-Way
- Proposed Limited Access Right-of-Way
- Property Line (as of 2005)
- Railroad
- High Tension Power Transmission Line
- Perennial Stream
- Intermittent Stream
- Ephemeral Stream

- Gas Pipeline
- Road Closure
- Grade Separation
- Waterway Structure
- Utility Substation
- Gas Well / Oil Well
- High Tension Power Transmission Line Tower
- Church
- Cemetery
- 100-Ft Cemetery Buffer

- Residential Relocation
- Emergent Wetland
- Forested Wetland
- Scrub Shrub Wetland
- Open Pond Wetland
- Floodplain Boundary
- Previously Strip Mined Area



I-69 Evansville to Indianapolis Tier 2 Studies Section 3 - US 50 to US 231


Indiana Department of Transportation

500 250 0 1000 FEET

November 2009

Sheet 8 of 14

These Section 3 plans are **PRELIMINARY**. The Final Environmental Impact Statement (FEIS) may be different and the project as approved in the Record of Decision (ROD) may require alterations to these plans.

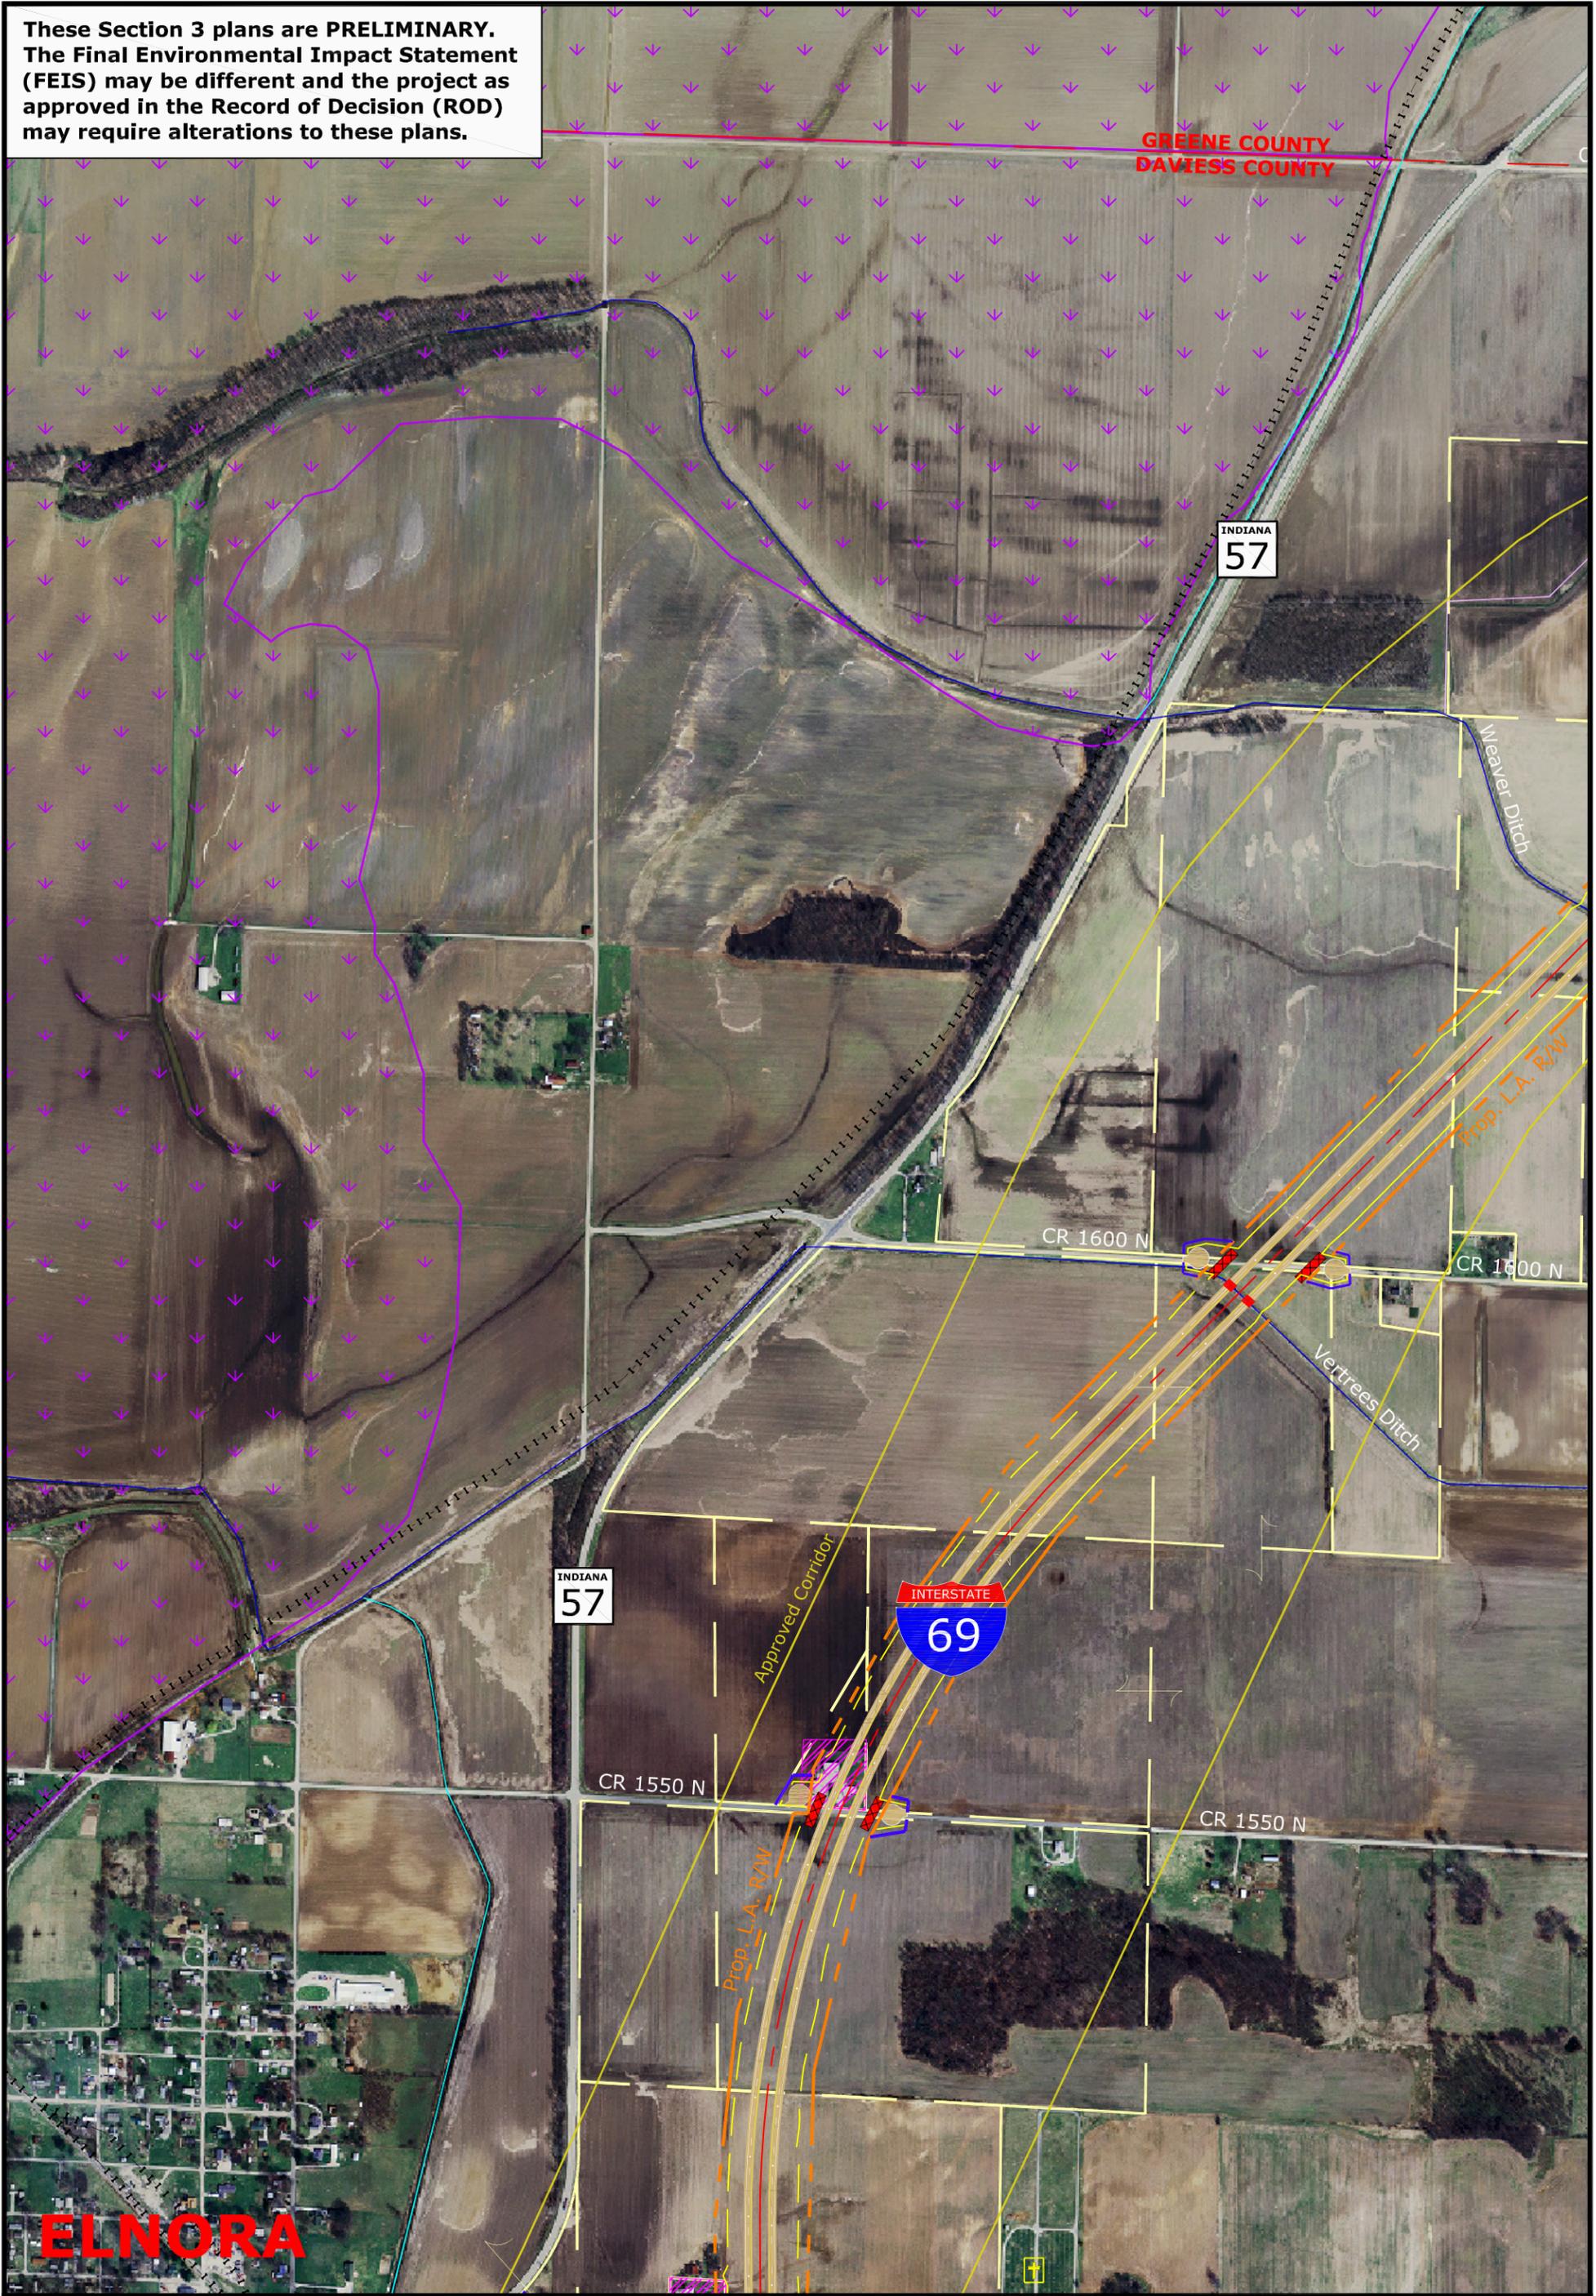

GREENE COUNTY
DAVISS COUNTY

INDIANA
57

INDIANA
57

INTERSTATE
69

ELNORA

- I-69 Approved Corridor
- Construction Limits
- Proposed Right-of-Way
- Proposed Limited Access Right-of-Way
- Property Line (as of 2005)
- Railroad
- High Tension Power Transmission Line
- Perennial Stream
- Intermittent Stream
- Ephemeral Stream
- Gas Pipeline
- Road Closure
- Grade Separation
- Waterway Structure
- Utility Substation
- Gas Well / Oil Well
- High Tension Power Transmission Line Tower
- Church
- Cemetery
- 100-Ft Cemetery Buffer
- Residential Relocation
- Emergent Wetland
- Forested Wetland
- Scrub Shrub Wetland
- Open Pond Wetland
- Floodplain Boundary
- Previously Strip Mined Area



**I-69 Evansville to Indianapolis
Tier 2 Studies
Section 3 - US 50 to US 231**

Indiana Department of Transportation

500 250 0 1000 FEET


November 2009



Sheet 9 of 14



These Section 3 plans are PRELIMINARY. The Final Environmental Impact Statement (FEIS) may be different and the project as approved in the Record of Decision (ROD) may require alterations to these plans.

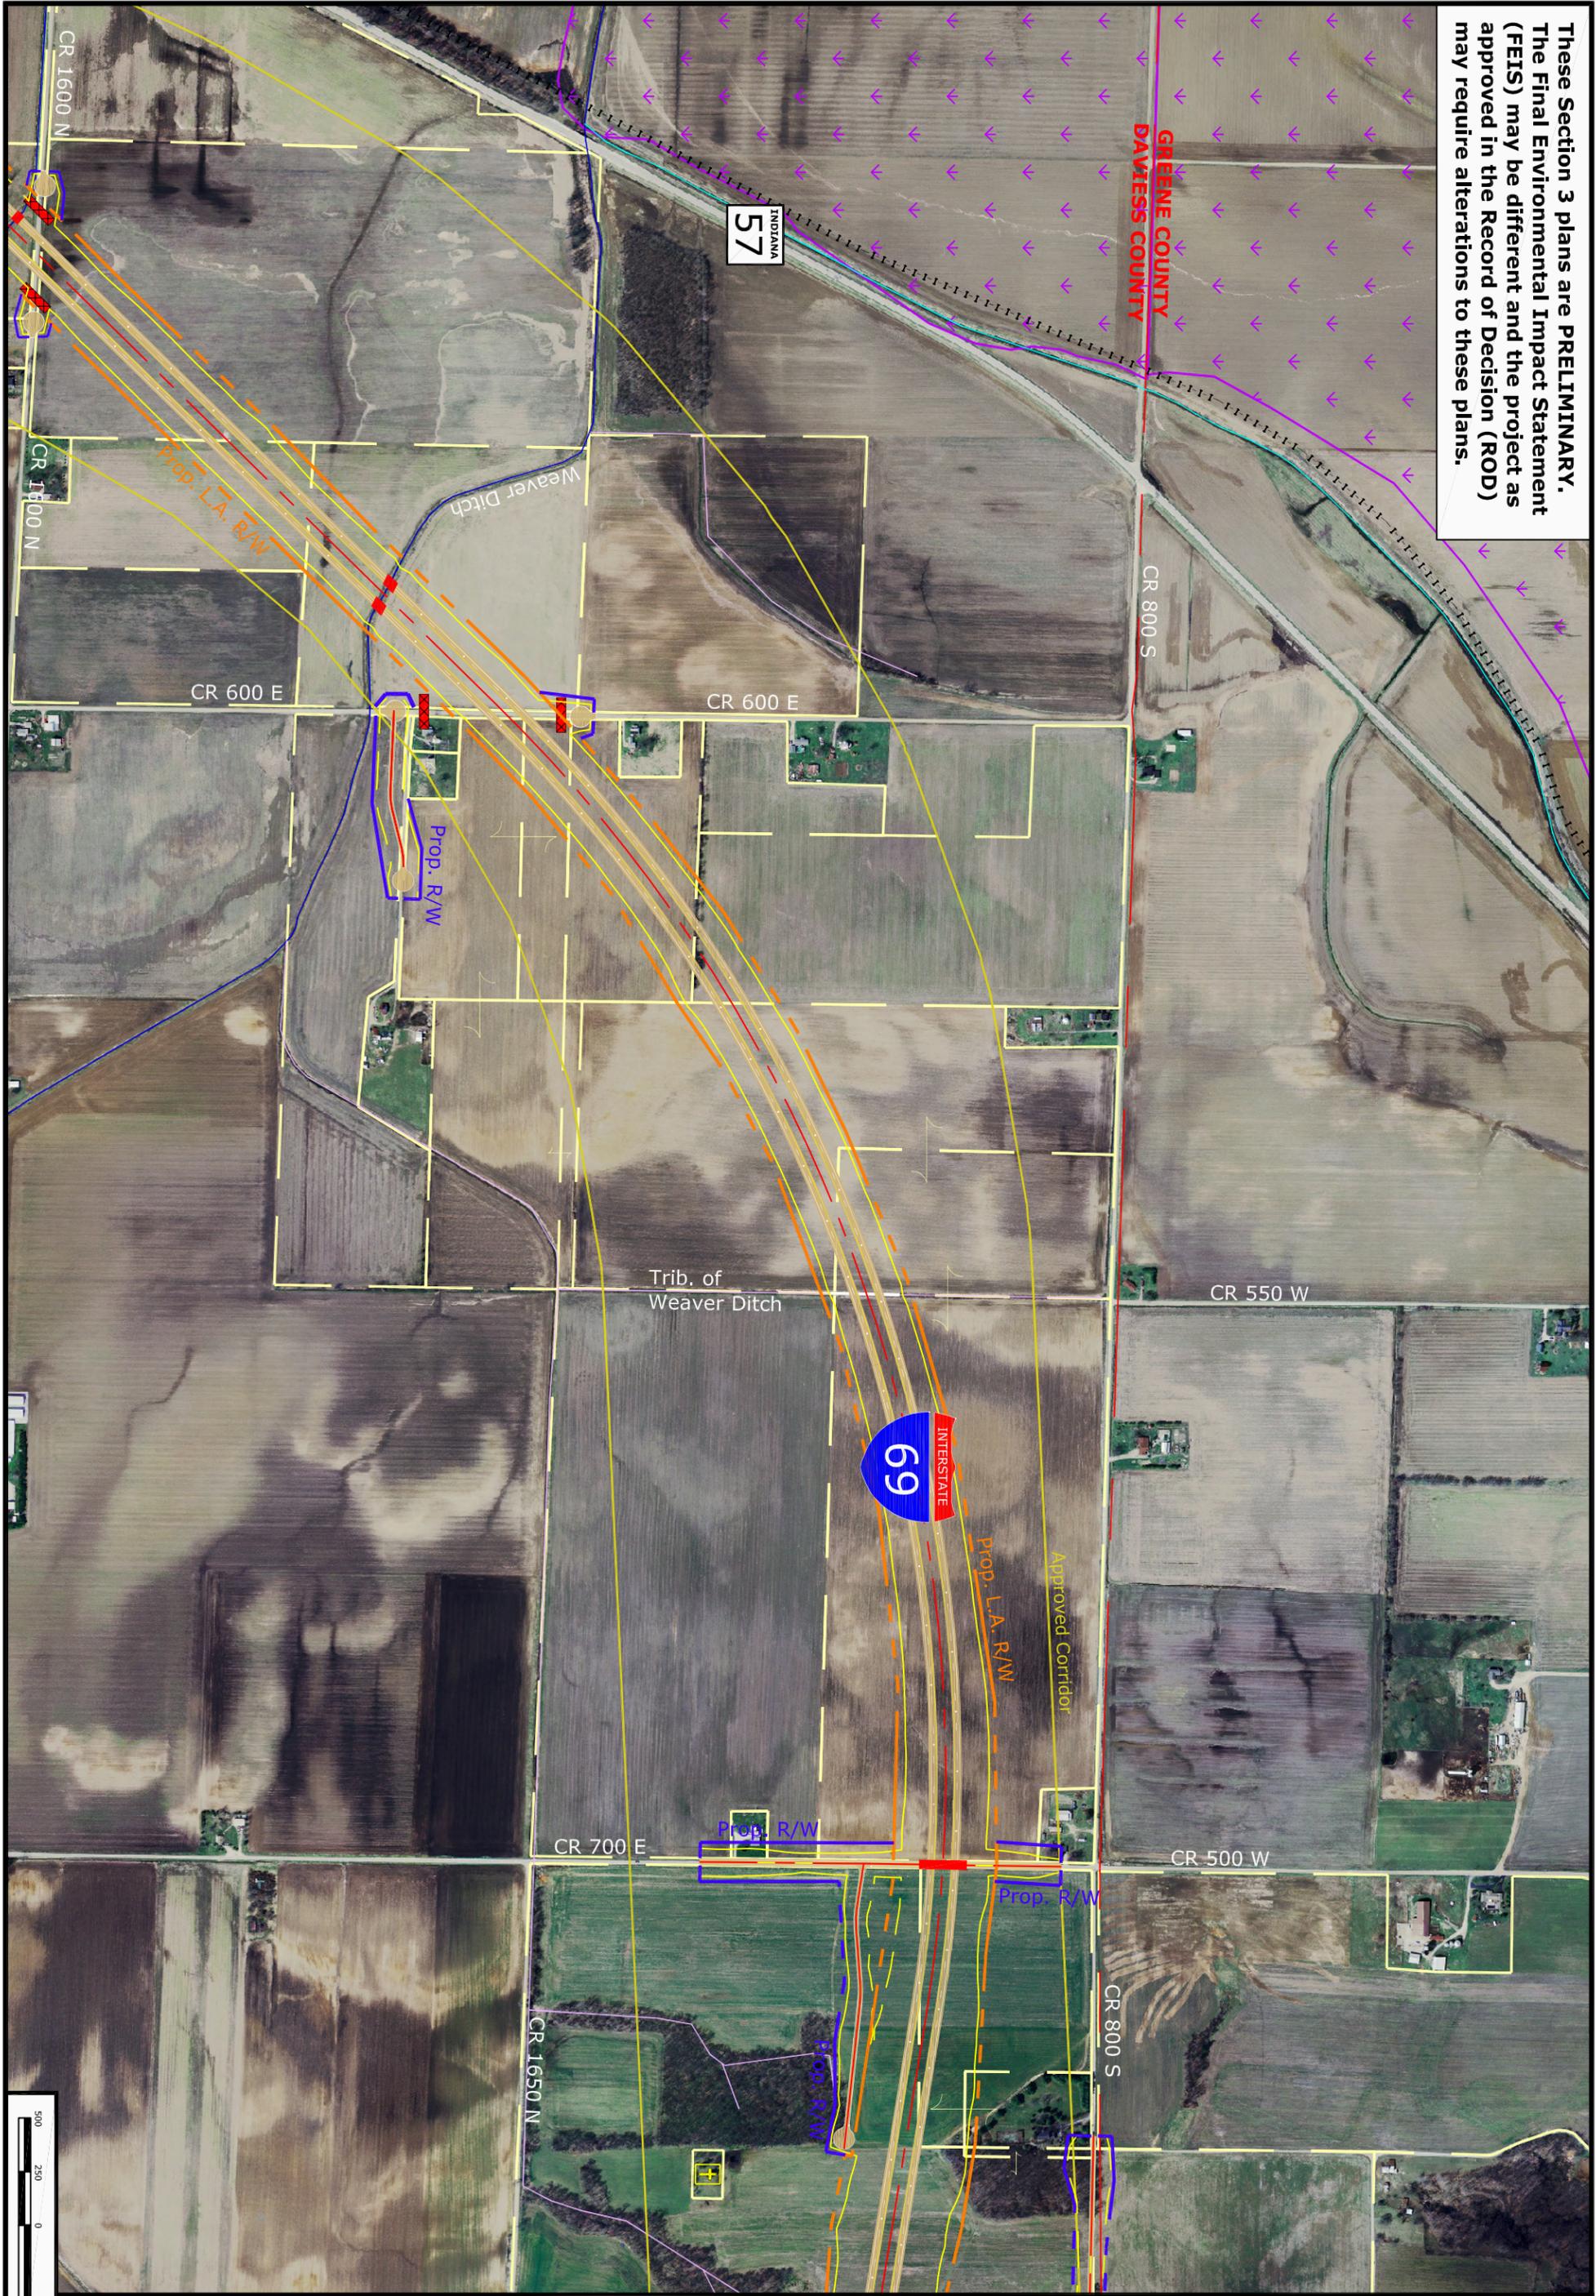

- I-69 Approved Corridor
- Construction Limits
- Proposed Right-of-Way
- Proposed Limited Access Right-of-Way
- Property Line (as of 2005)
- +1-1- Railroad
- +1-1- High Tension Power Transmission Line
- Gas Pipeline
- Potential Stream
- Intermittent Stream
- Ephemeral Stream
- Road Closure
- Grade Separation
- Waterway Structure
- Utility Substation
- Gas Well / Oil Well
- High Tension Power Transmission Line Tower
- Cemetery
- 100-ft. Cemetery Buffer
- Residential Relocation
- Emergent Wetland
- Forested Wetland
- Scrub Shrub Wetland
- Open Pond Wetland
- Floodplain Boundary
- Previously Strip Mined Area
- Daviess County Airport - Potential Future Expansion

**I-69
Evansville
to
Indianapolis**

**Tier 2
Studies -
Section 3**

**US 50 to
US 231**



**Indiana
Department
Of
Transportation**

November 2009



Sheet 10 of 14





- I-69 Approved Corridor
- Construction Limits
- Proposed Right-of-Way
- Proposed Limited Access Right-of-Way
- Property Line (as of 2005)
- 1-1-1- Railroad
- 1-1-1- High Tension Power Transmission Line
- Gas Pipeline
- Potential Stream
- Intermittent Stream
- Ephemeral Stream
- Road Closure
- Grade Separation
- Waterway Structure
- Utility Substation
- Gas Well / Oil Well
- High Tension Power Transmission Line Tower
- Church
- Cemetery
- 100-ft Cemetery Buffer
- Residential Relocation
- Emergent Wetland
- Forested Wetland
- Scrub Shrub Wetland
- Open Pond Wetland
- Floodplain Boundary
- Previously Slipp
- Mixed Area
- Daviess County Airport - Potential Future Expansion

**I-69
Evansville
to
Indianapolis**

**Tier 2
Studies -
Section 3**

**US 50 to
US 231**



Indiana
Department
Of
Transportation


November 2009




Sheet 11 of 14



These Section 3 plans are PRELIMINARY.
The Final Environmental Impact Statement (FEIS) may be different and the project as approved in the Record of Decision (ROD) may require alterations to these plans.

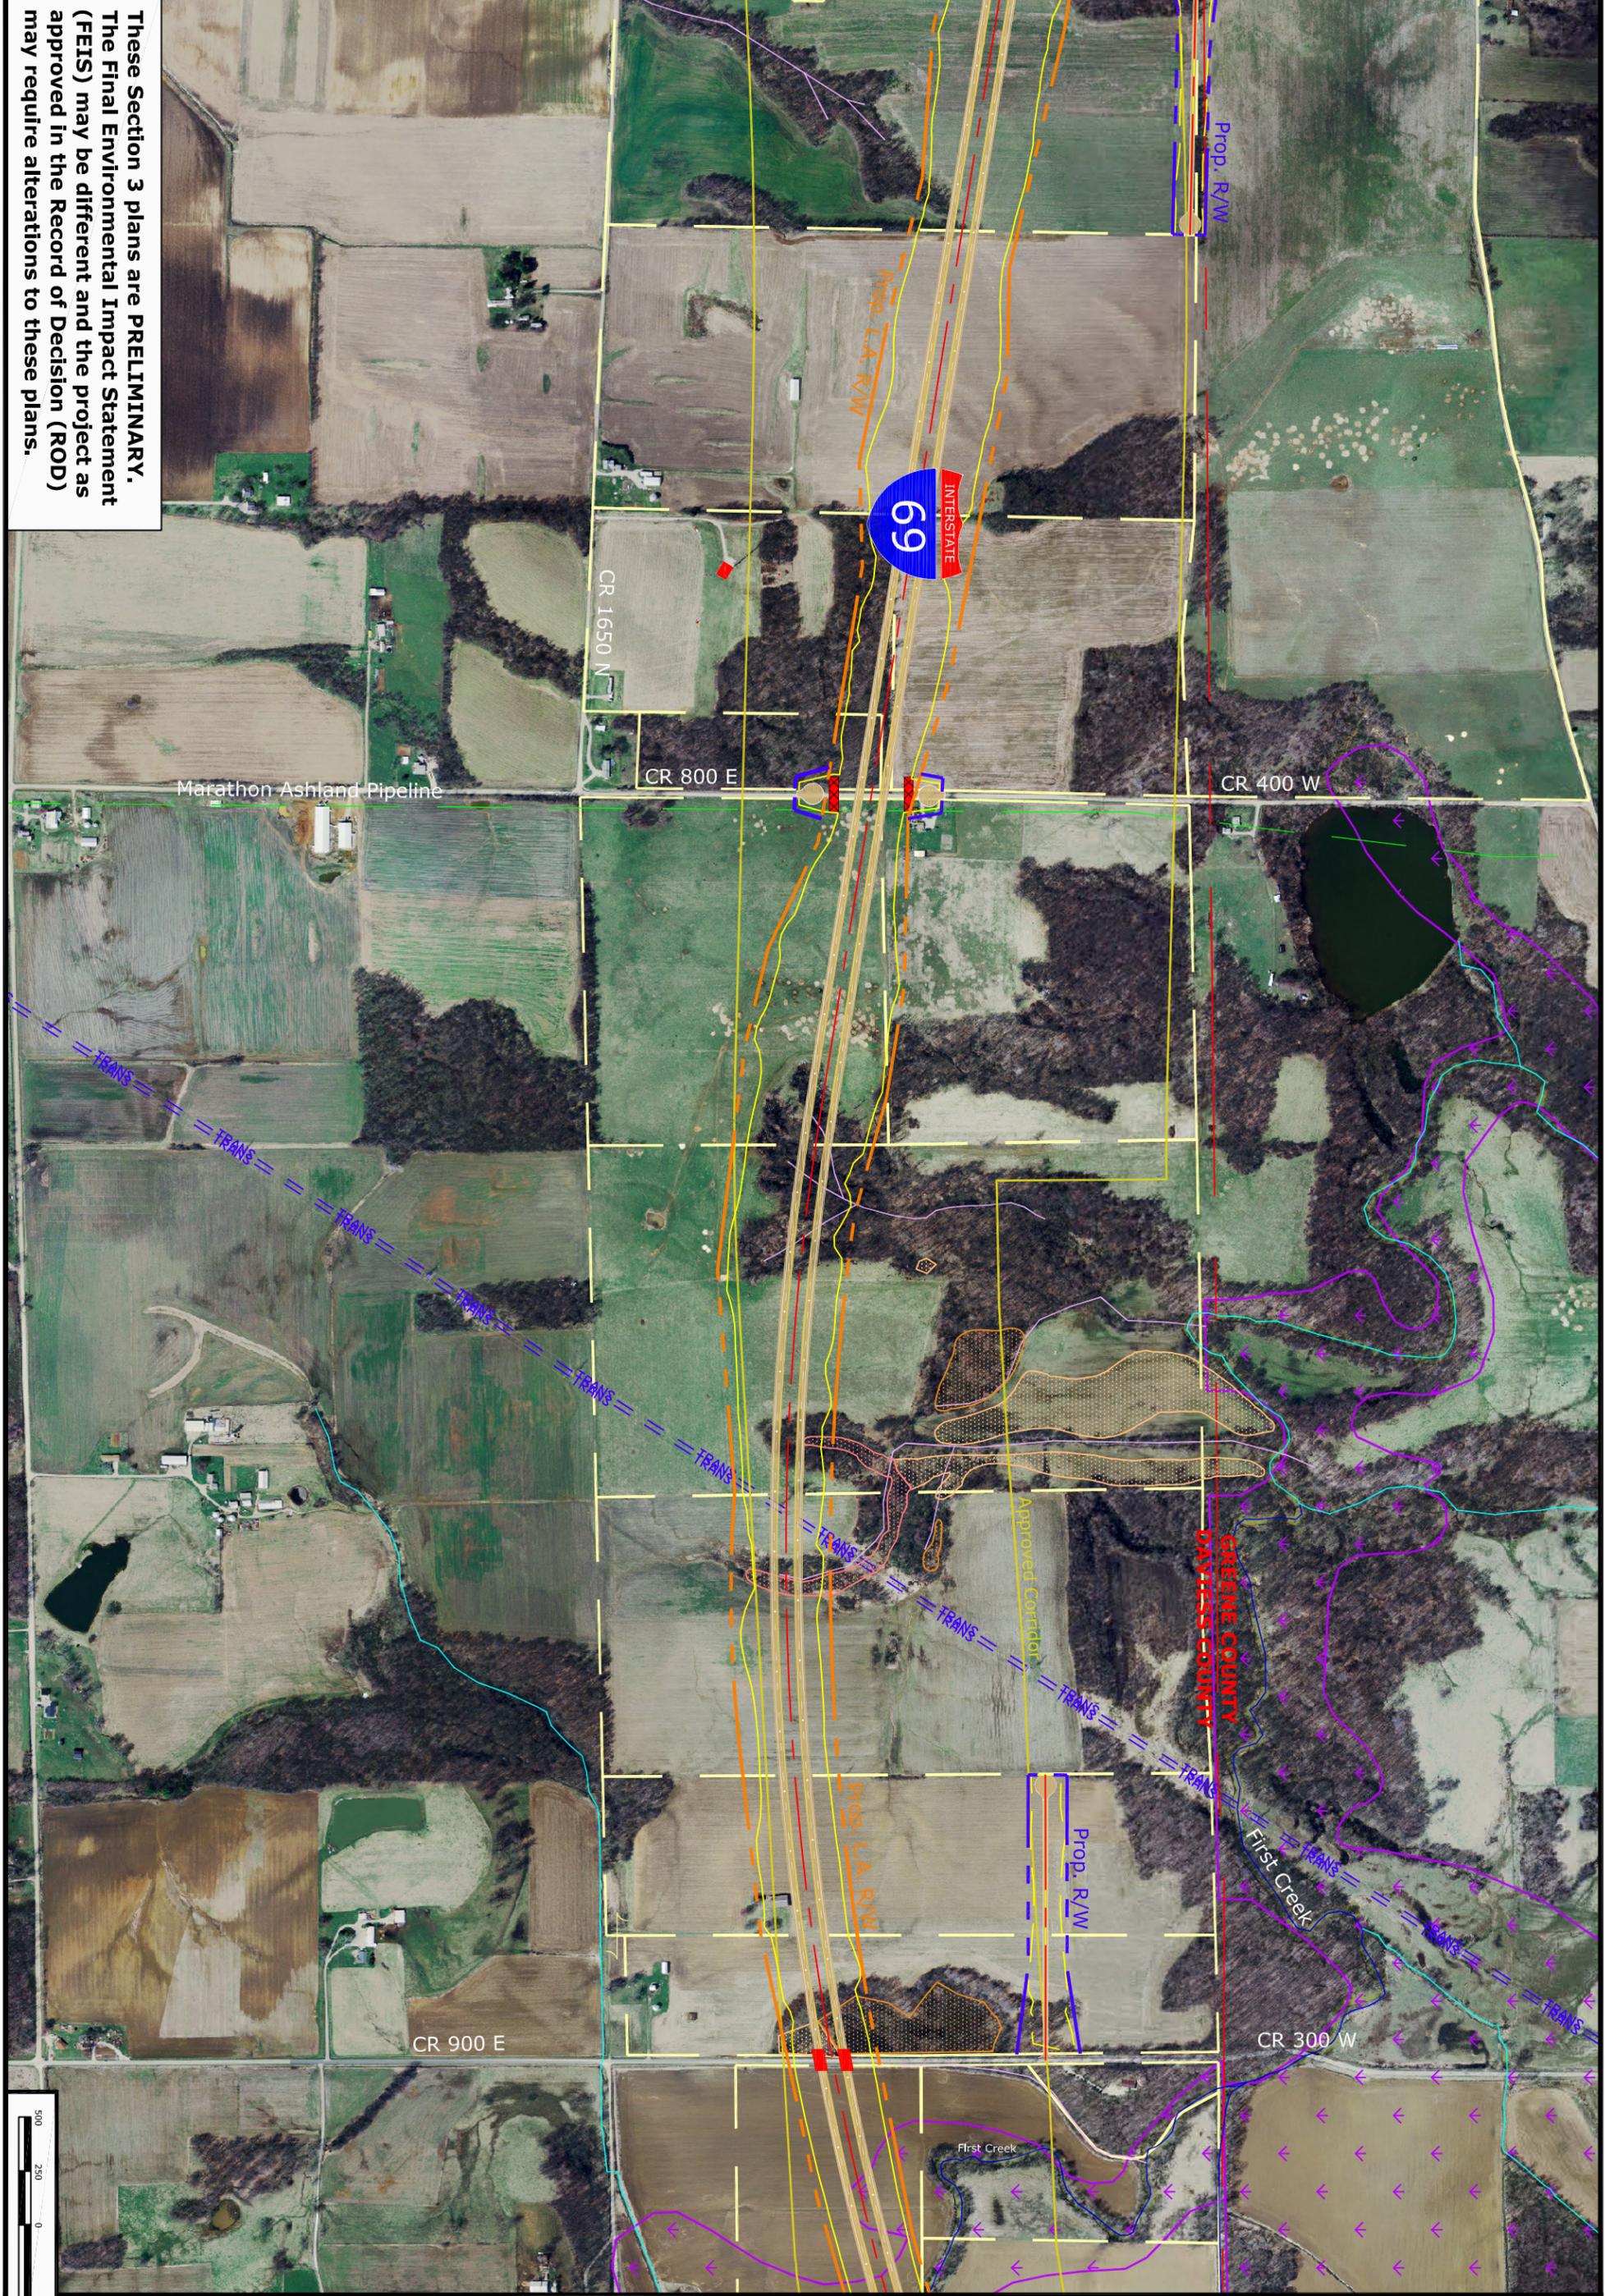

These Section 3 plans are PRELIMINARY. The Final Environmental Impact Statement (FEIS) may be different and the project as approved in the Record of Decision (ROD) may require alterations to these plans.

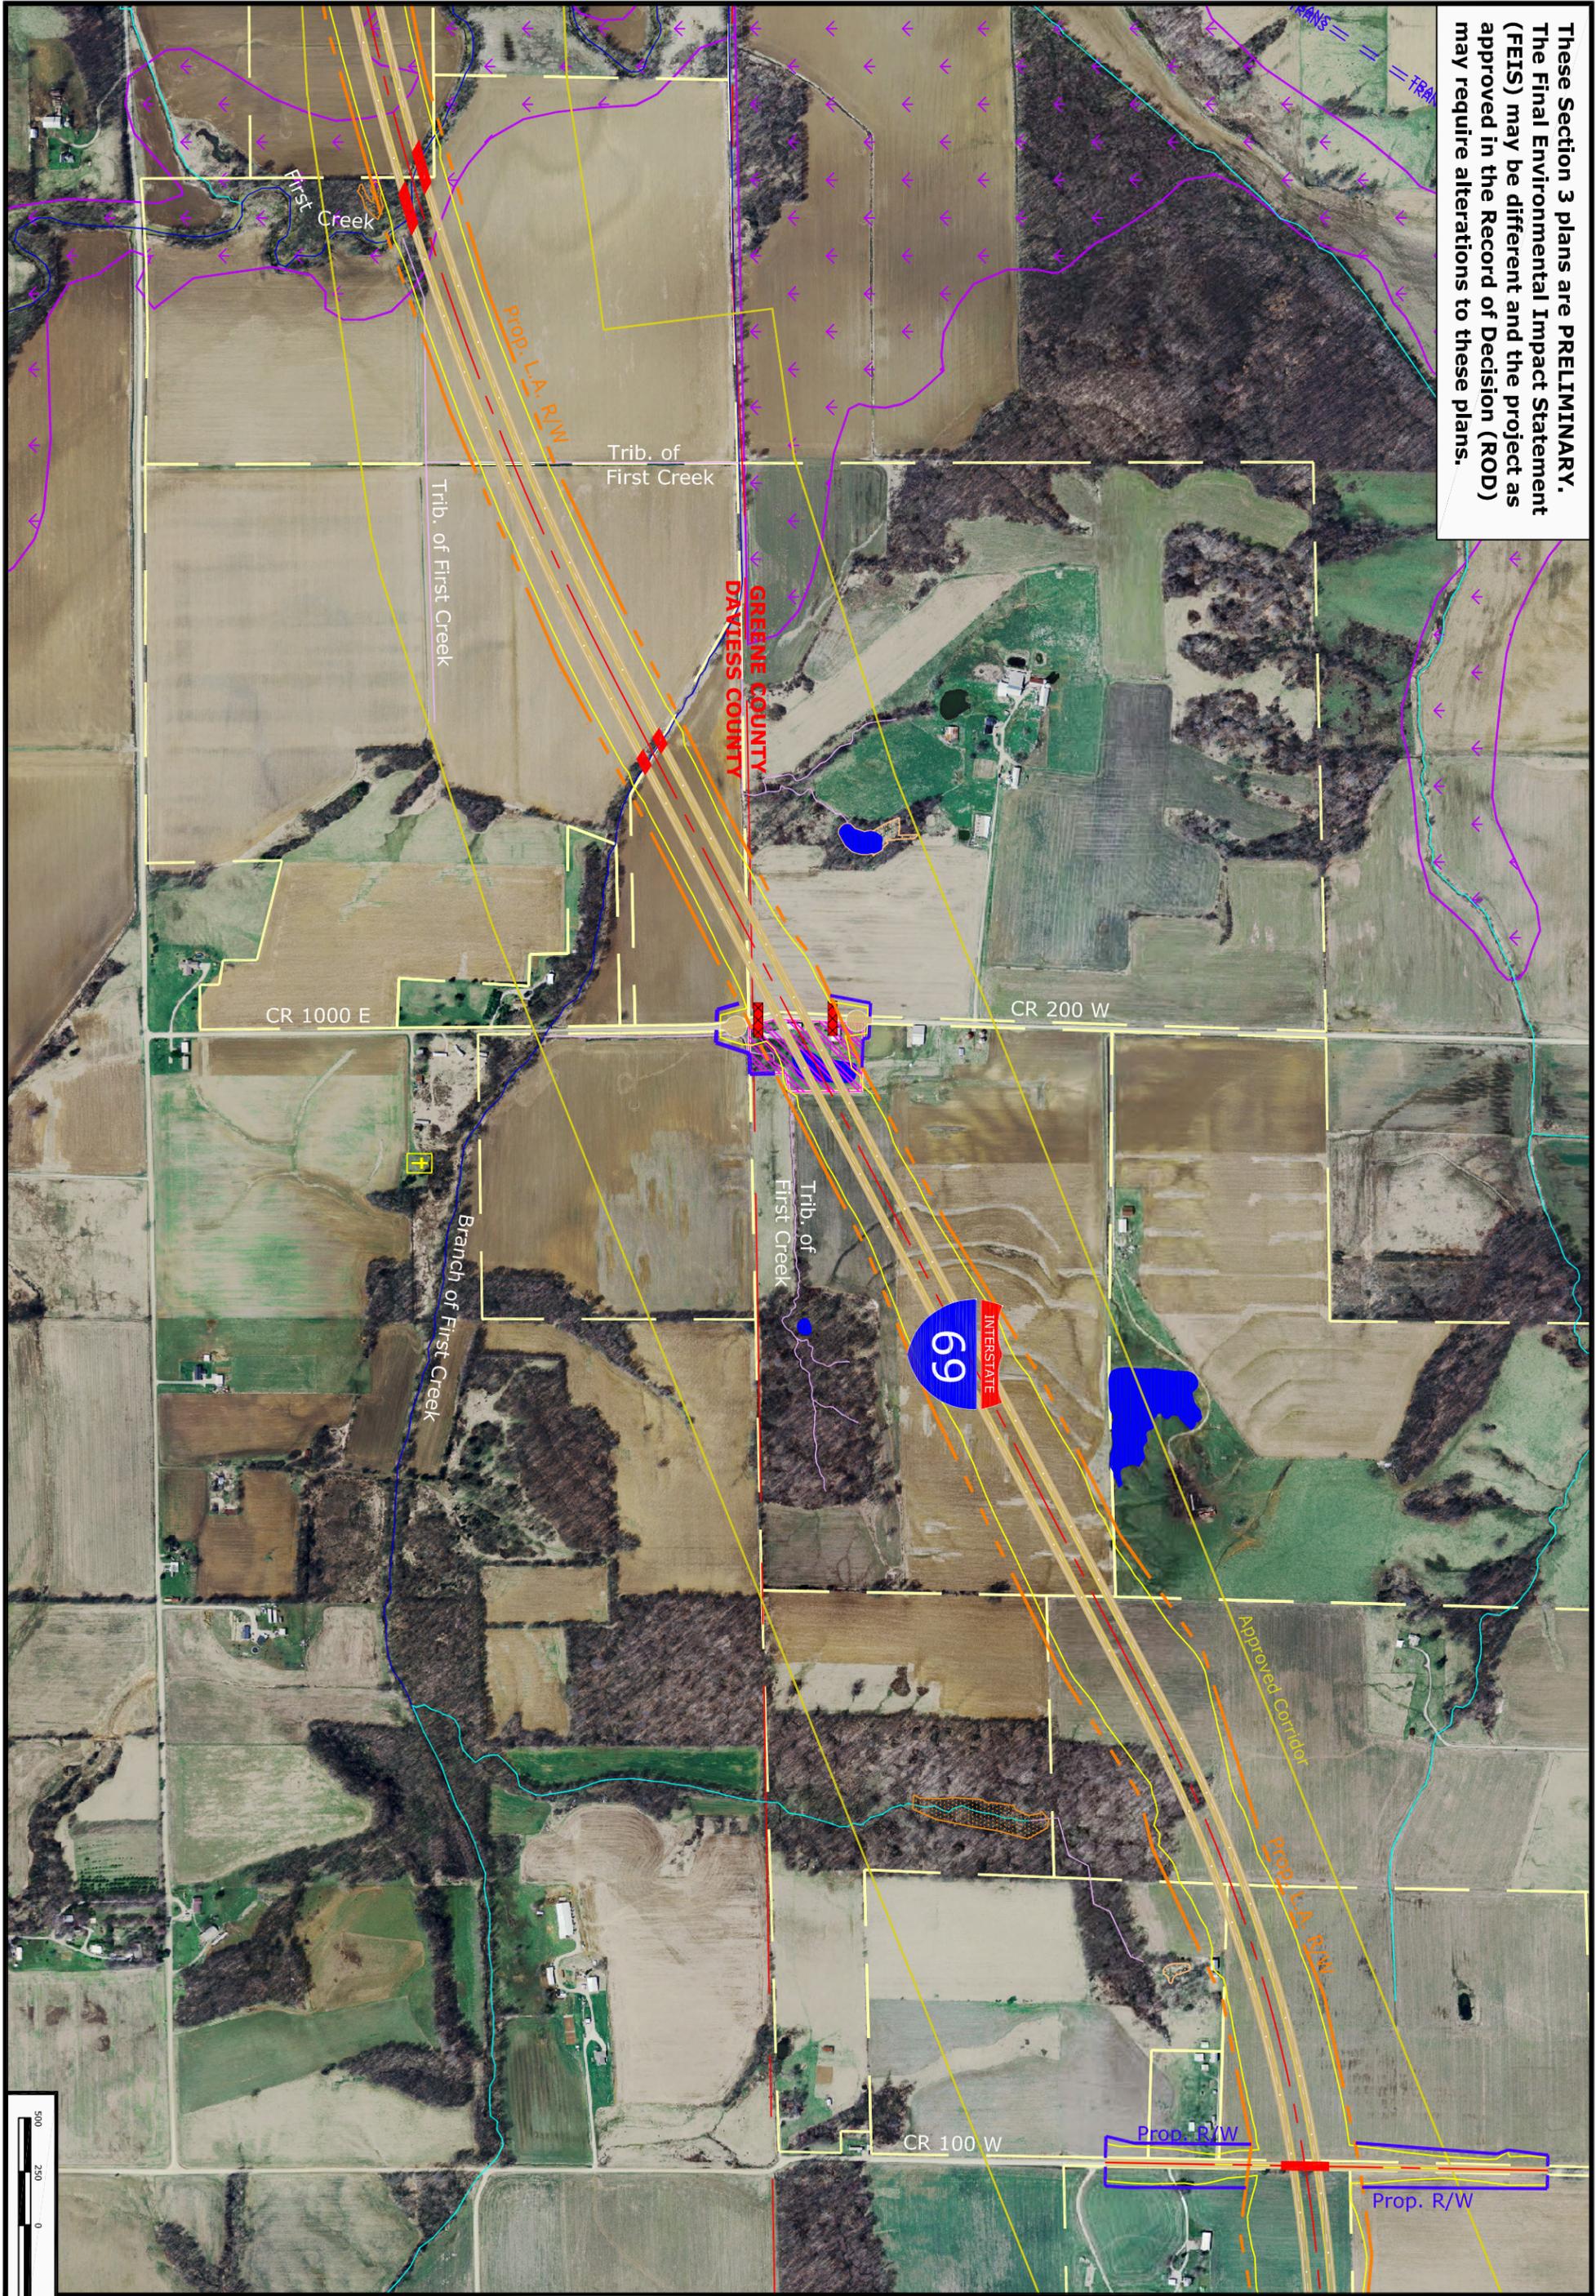

- I-69 Approved Corridor
- Construction Limits
- Proposed Right-of-Way
- Proposed Limited Access Right-of-Way
- Property Line (as of 2005)
- 1-1-1- Railroad
- 1-1-1- High Tension Power Transmission Line
- Gas Pipeline
- Potential Stream
- Intermittent Stream
- Epithermal Stream
- Road Closure
- Grade Separation
- Waterway Structure
- Utility Substation
- Gas Well / Oil Well
- High Tension Power Transmission Line Tower
- Cemetery
- 100-ft Cemetery Buffer
- Residential Relocation
- Emergent Wetland
- Forested Wetland
- Scrub Shrub Wetland
- Open Pond Wetland
- Floodplain Boundary
- Previously Sited Mined Area
- Daviess County Airport - Potential Future Expansion

**I-69
Evansville
to
Indianapolis**

**Tier 2
Studies -
Section 3**

**US 50 to
US 231**



**Indiana
Department
Of
Transportation**


November 2009



Sheet 12 of 14



These Section 3 plans are PRELIMINARY. The Final Environmental Impact Statement (FEIS) may be different and the project as approved in the Record of Decision (ROD) may require alterations to these plans.

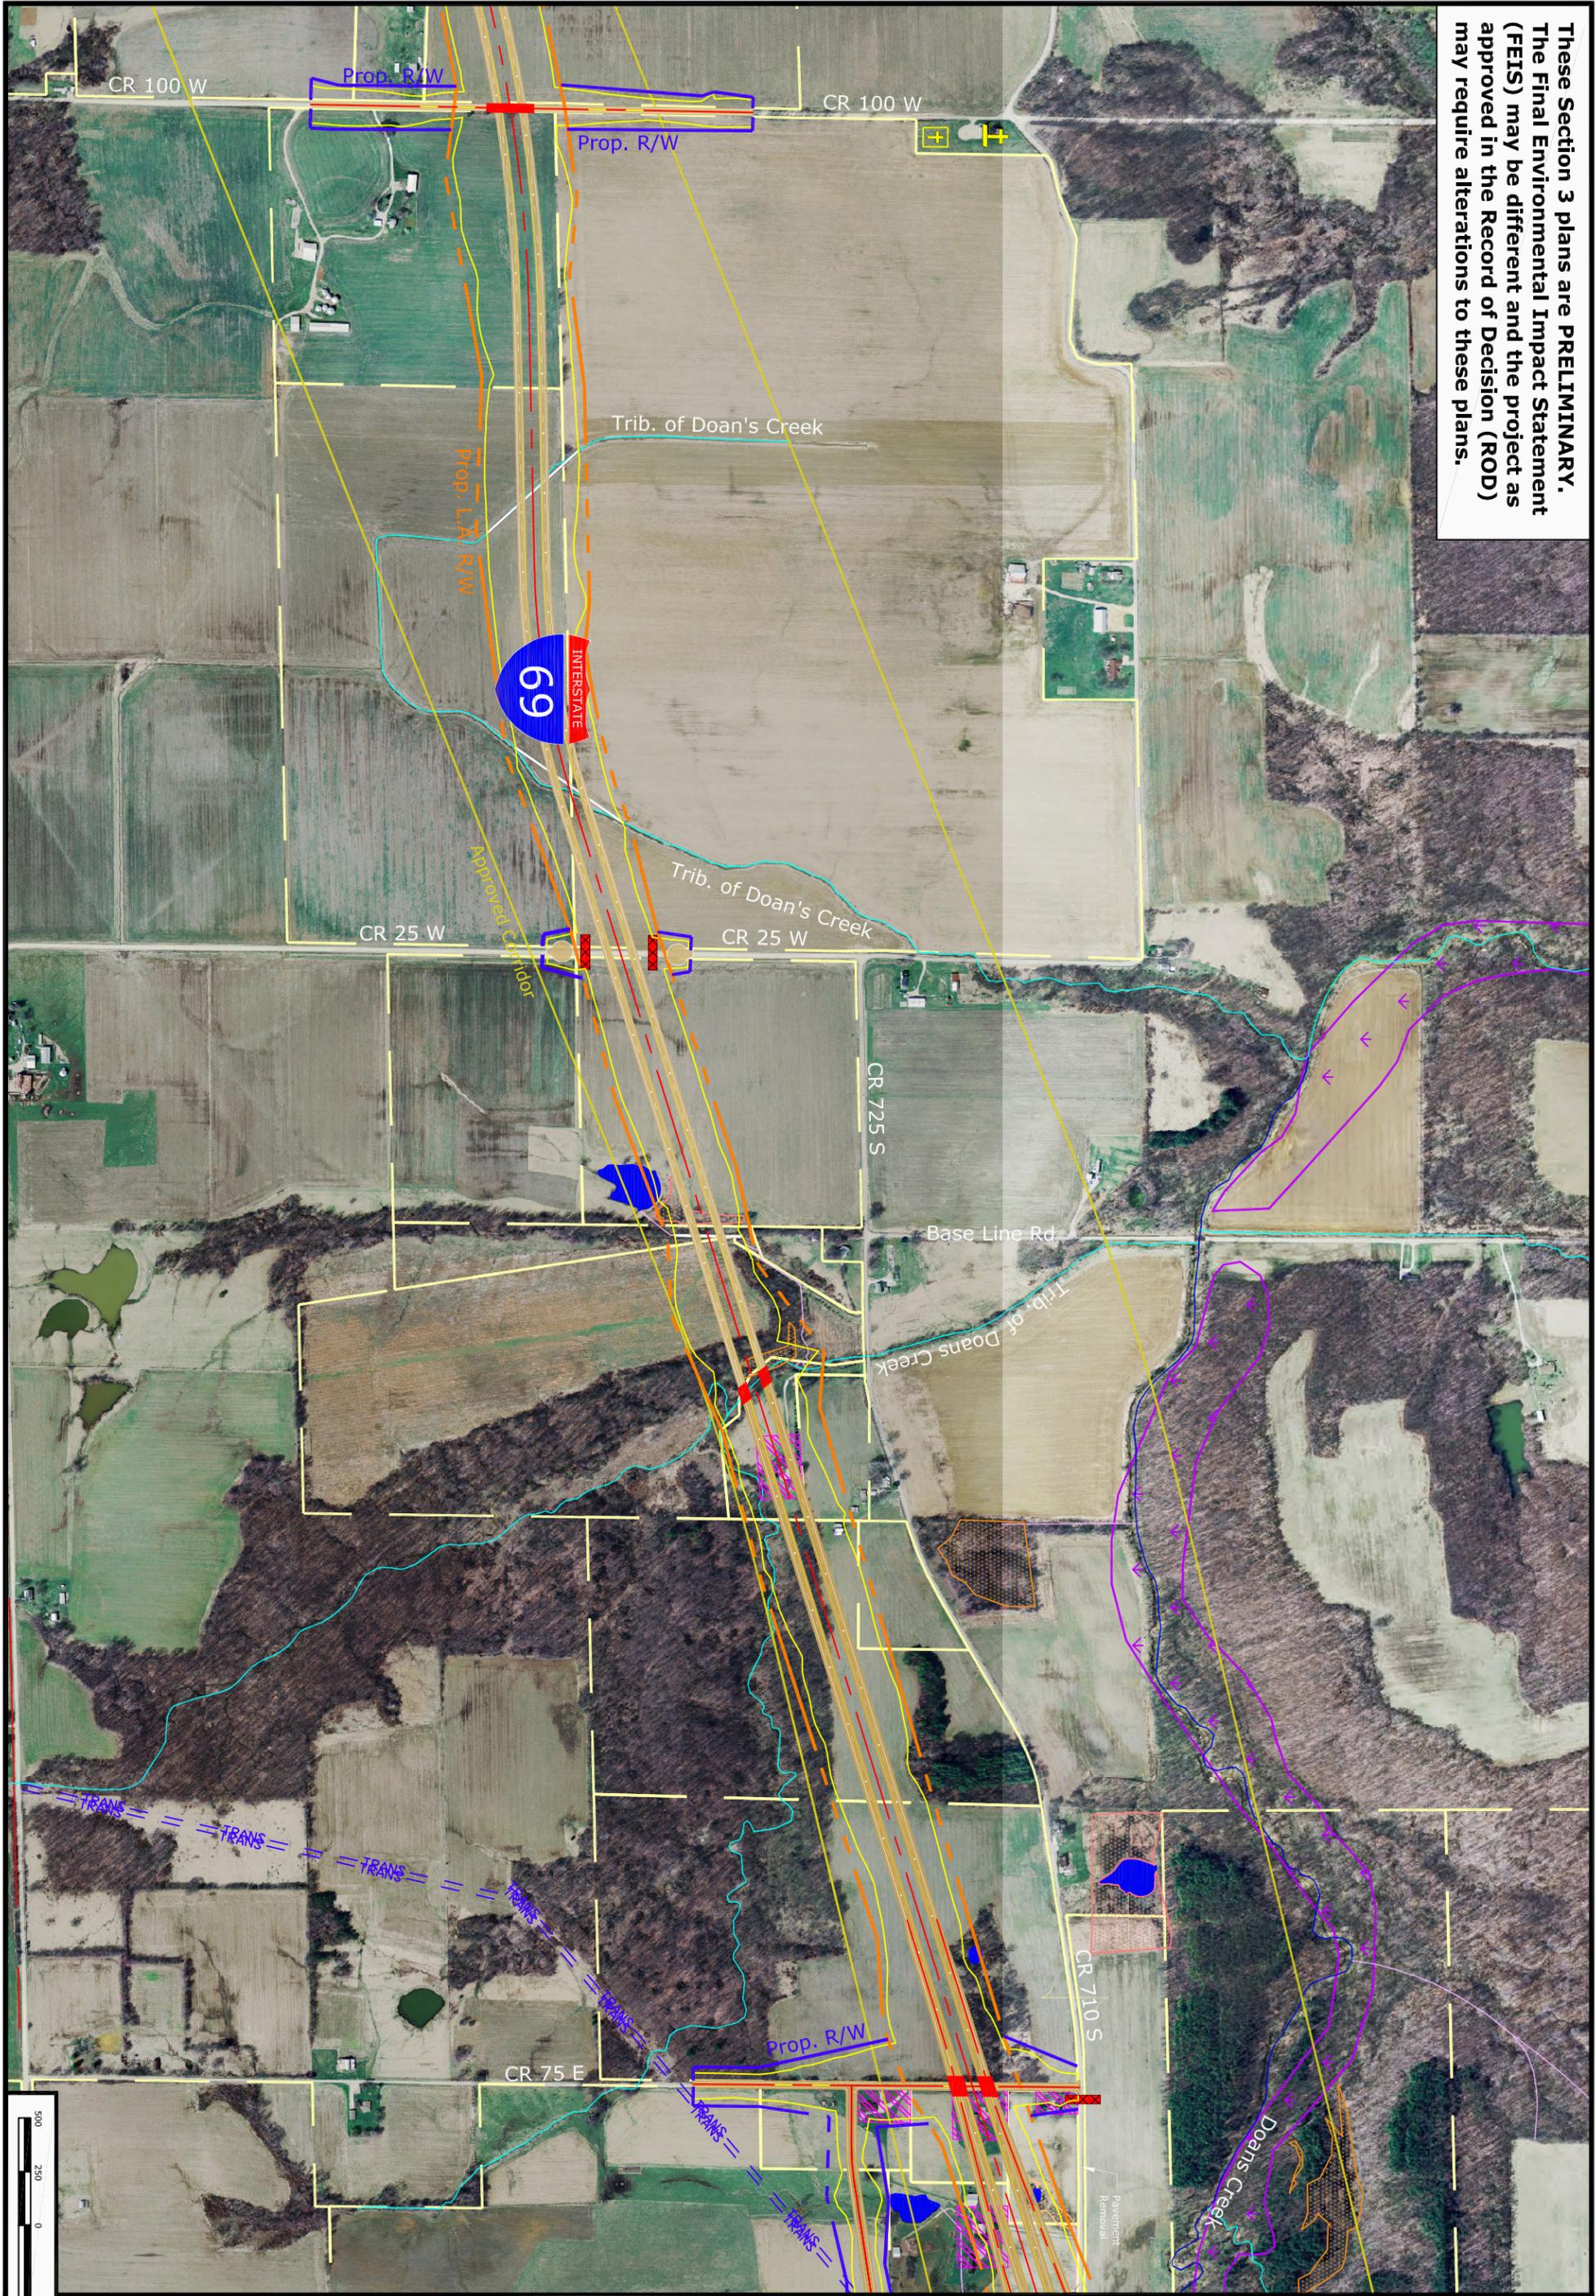

- I-69 Approved Corridor
- Construction Limits
- Proposed Right-of-Way
- Proposed Limited Access Right-of-Way
- Property Line (as of 2005)
- 1-1-1- Railroad
- High Tension Power Transmission Line
- Gas Pipeline
- Potential Stream
- Intermittent Stream
- Epithermal Stream
- Road Closure
- Grade Separation
- Waterway Structure
- Utility Substation
- Gas Well / Oil Well
- High Tension Power Transmission Line Tower
- Church
- Cemetery
- 100-ft. Cemetery Buffer
- Residential Relocation
- Emergent Wetland
- Forested Wetland
- Scrub Shrub Wetland
- Open Pond Wetland
- Floodplain Boundary
- Previously Strip
- Mined Area
- Daviess County Airport - Potential Future Expansion

**I-69
Evansville
to
Indianapolis**

**Tier 2
Studies -
Section 3**

**US 50 to
US 231**



**Indiana
Department
Of
Transportation**


November 2009



Sheet 13 of 14



These Section 3 plans are PRELIMINARY. The Final Environmental Impact Statement (FEIS) may be different and the project as approved in the Record of Decision (ROD) may require alterations to these plans.

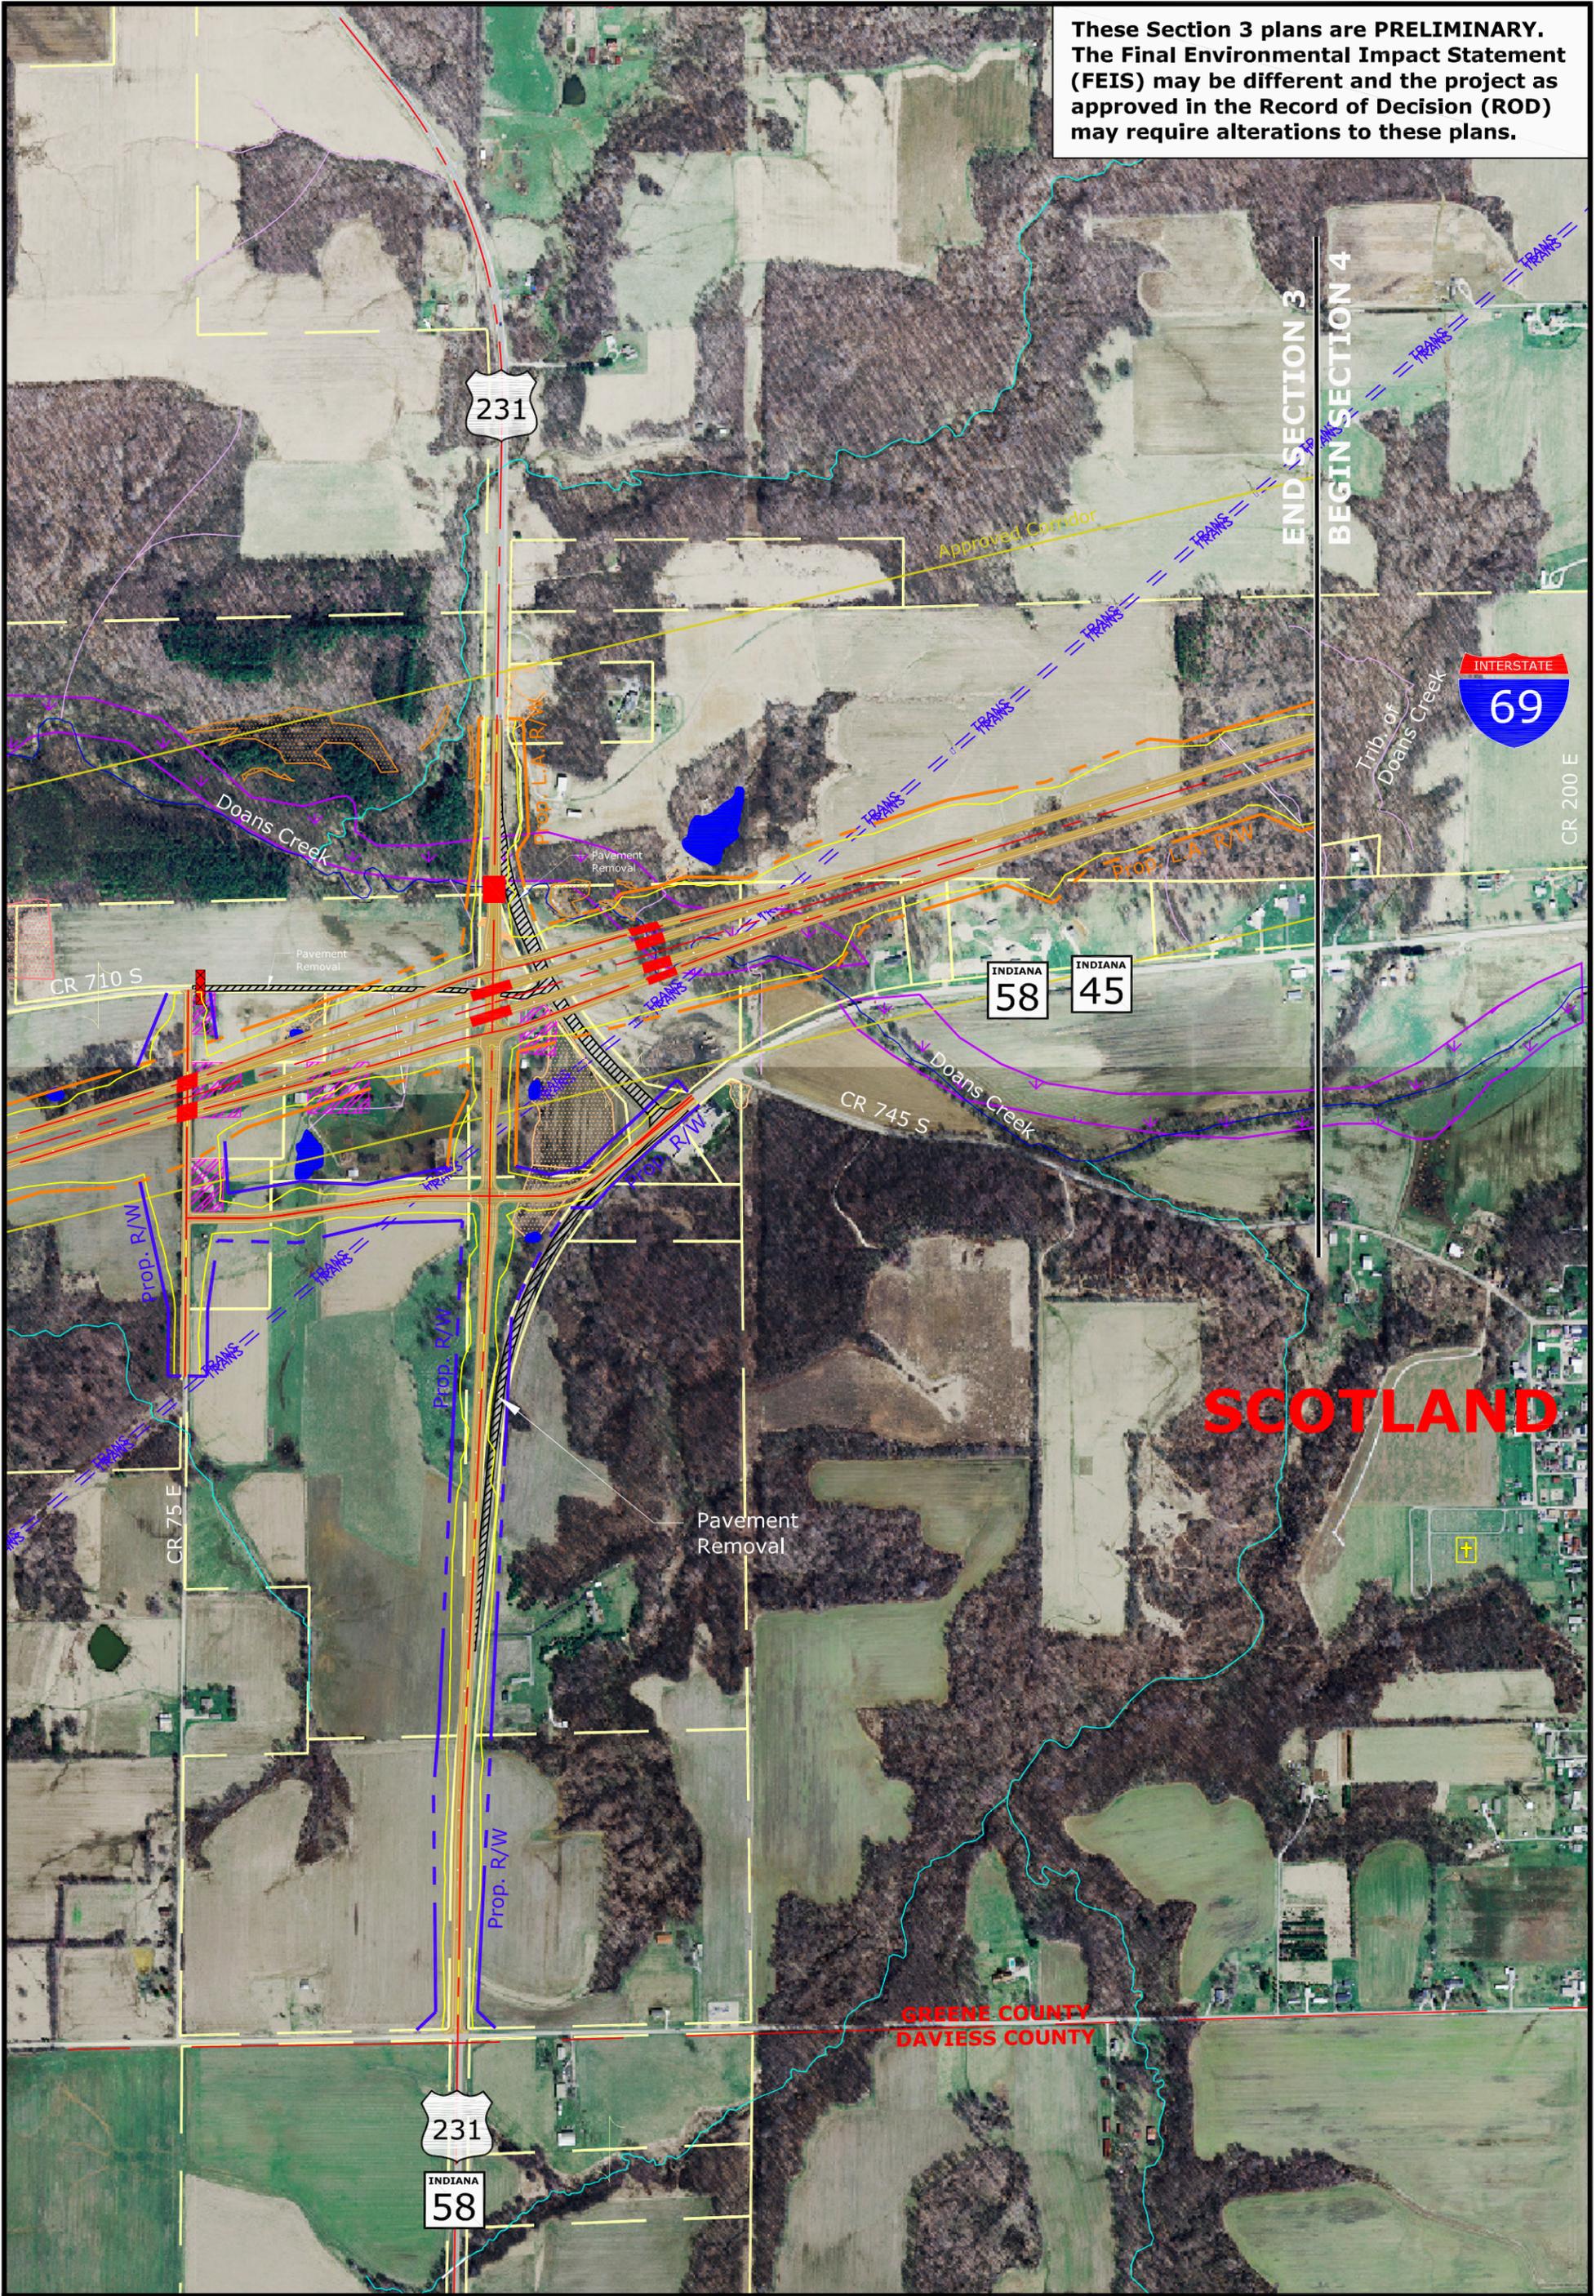

SCOTLAND

**GREENE COUNTY
DAVISS COUNTY**

- I-69 Approved Corridor
- - - Construction Limits
- - - Proposed Right-of-Way
- - - Proposed Limited Access Right-of-Way
- Property Line (as of 2005)
- - - Railroad
- - - High Tension Power Transmission Line
- Perennial Stream
- - - Intermittent Stream
- - - Ephemeral Stream
- Gas Pipeline
- Road Closure
- Grade Separation
- Waterway Structure
- Utility Substation
- Gas Well / Oil Well
- High Tension Power Transmission Line Tower
- Church
- Cemetery
- 100-Ft Cemetery Buffer
- ▨ Residential Relocation
- ▨ Emergent Wetland
- ▨ Forested Wetland
- ▨ Scrub Shrub Wetland
- ▨ Open Pond Wetland
- ▨ Floodplain Boundary
- ▨ Previously Strip Mined Area



**I-69 Evansville to Indianapolis
Tier 2 Studies
Section 3 - US 50 to US 231**

Indiana Department of Transportation

500 250 0 1000 FEET

November 2009



Sheet 14 of 14