



# WALNUT STREET

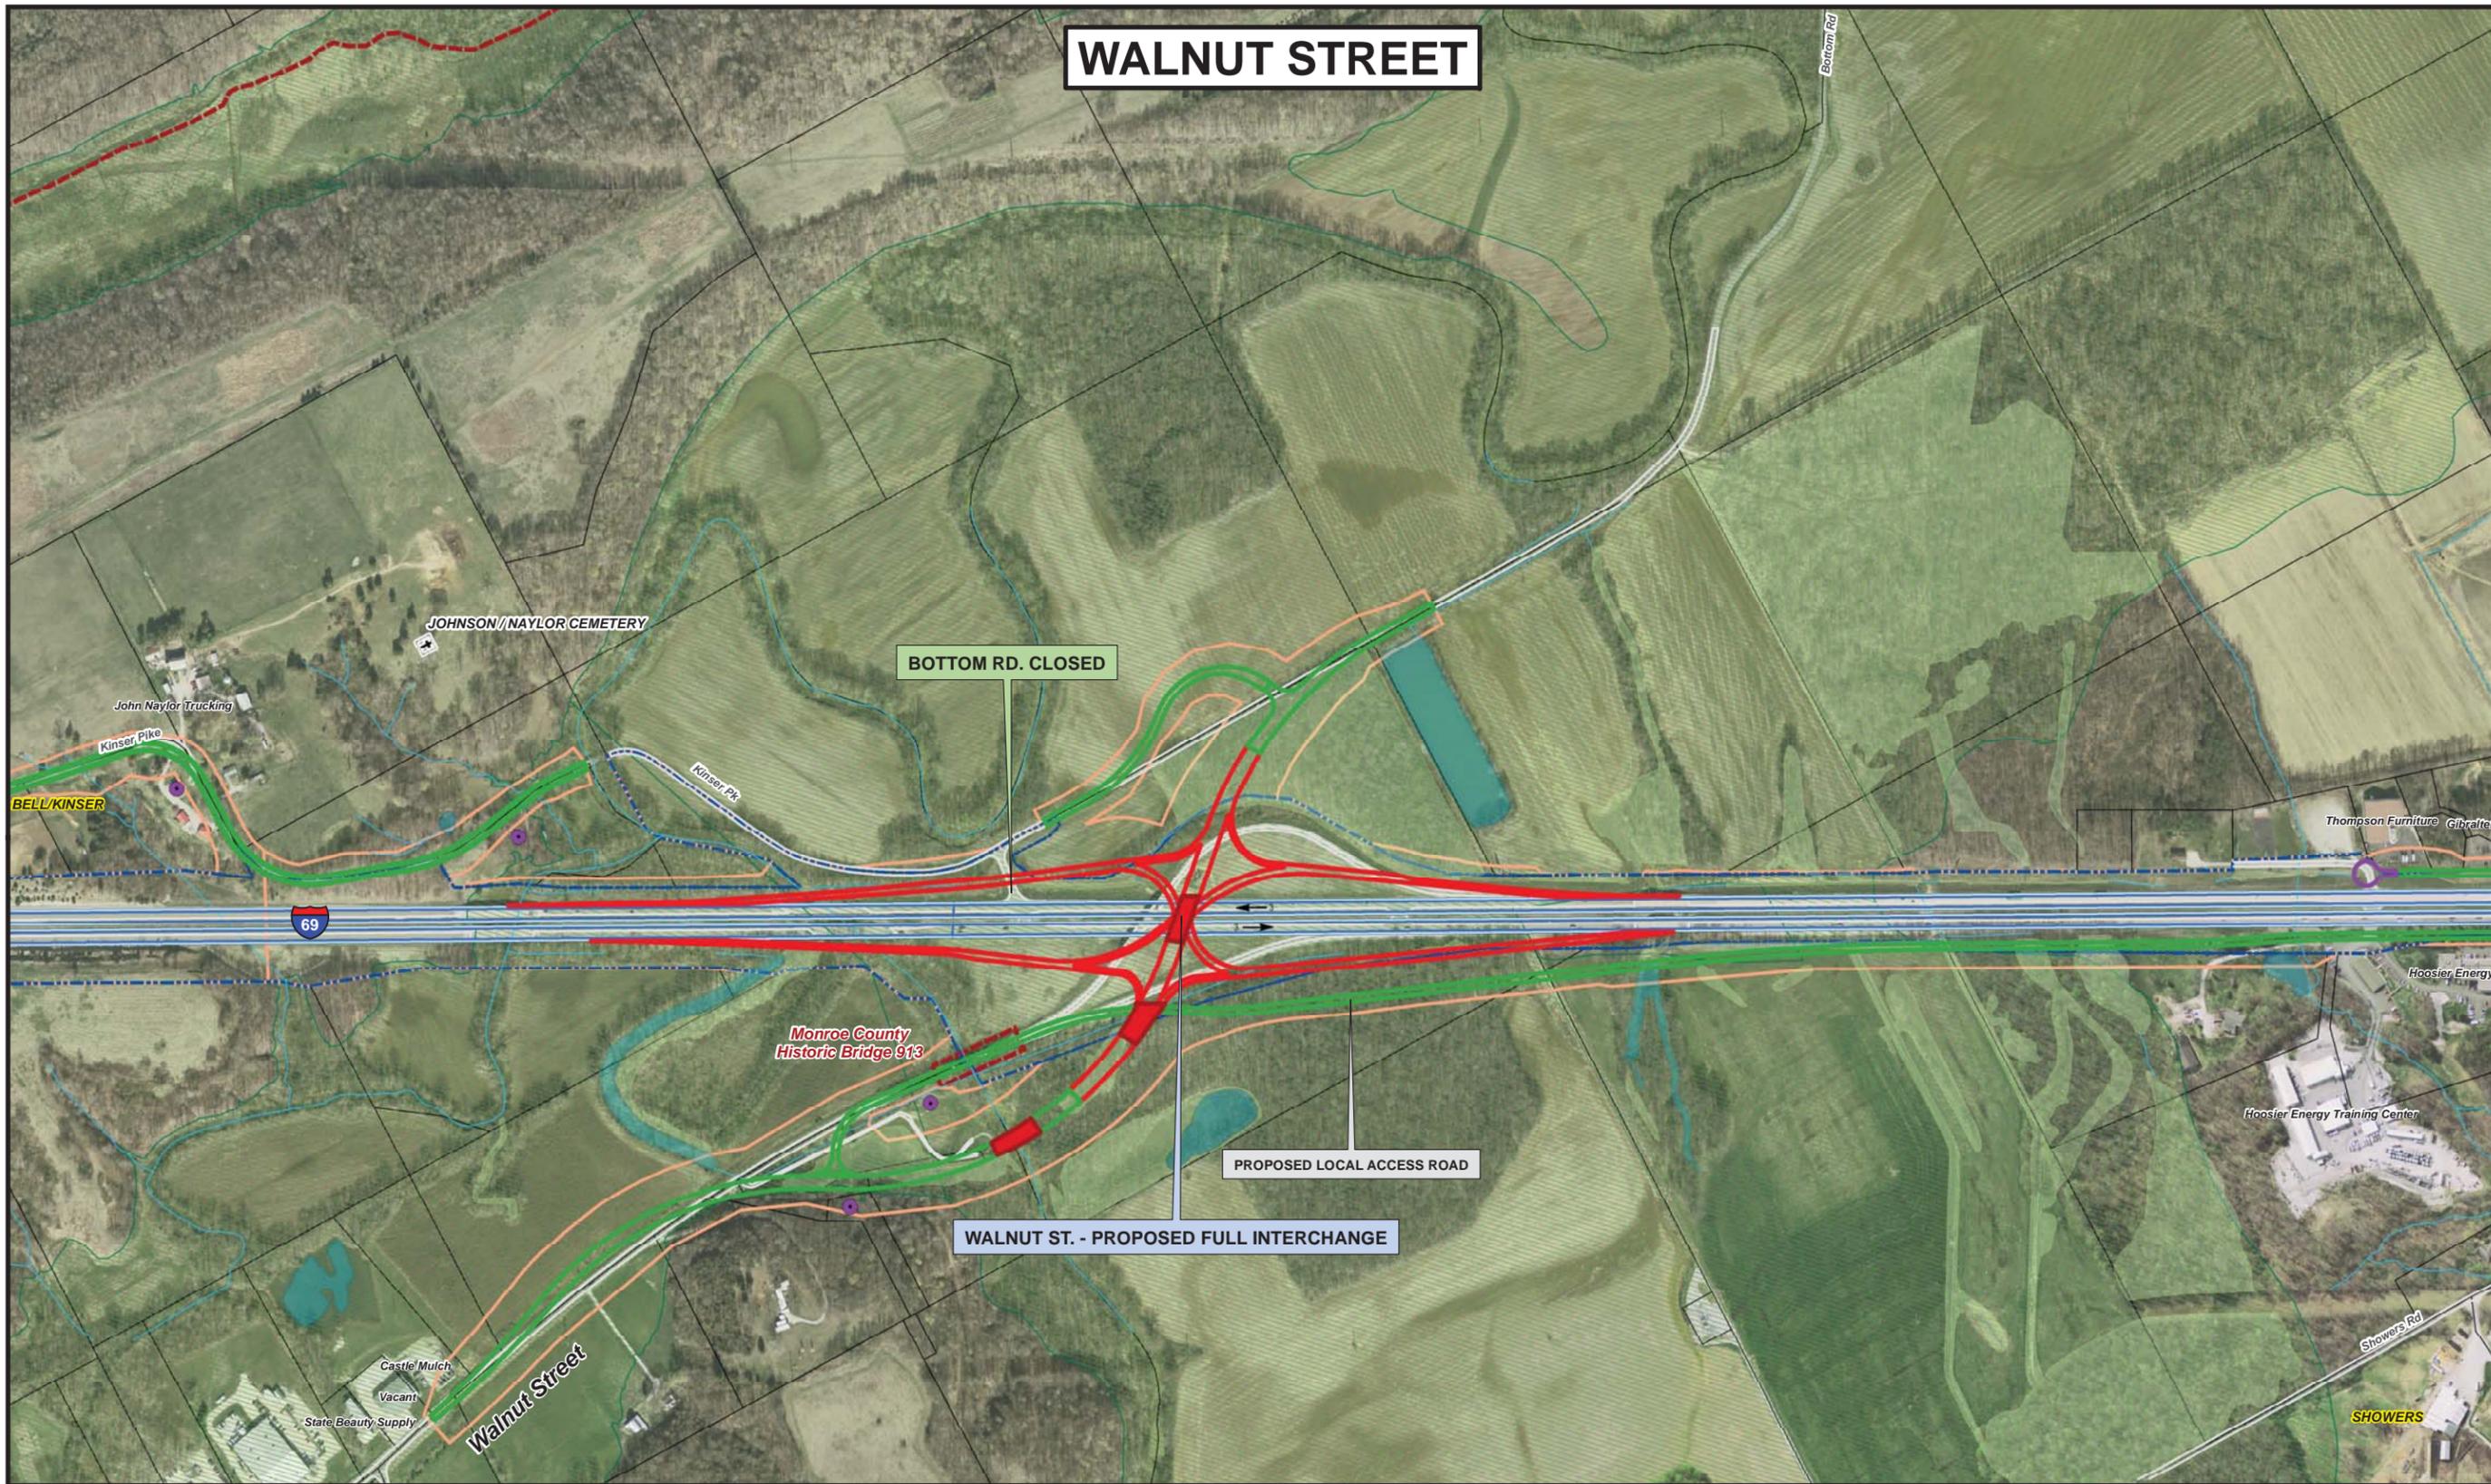

## I-69 Evansville-to-Indianapolis Tier 2 Studies Section 5 - SR 37 to SR 39

### Legend

- |                               |                               |   |                  |
|-------------------------------|-------------------------------|---|------------------|
| Proposed I-69                 | Bridge                        | Proposed Displacement   | Emergency        |
| Mainline Shoulder             | Existing Bridge               | National Register Historic Property / District Listed or Eligible | Hospital         |
| Proposed Local Access Road    | Alternative 8 Preferred ROW   | Floodplain  | School           |
| Proposed Interchange/Overpass | SR 37 Existing ROW            | Wetland   | Place of Worship |
| Proposed Cul-De-Sac           | WOODLAND SPRINGS Neighborhood | Open Water  | Cemetery         |
|                               |                               | Stream  |                  |

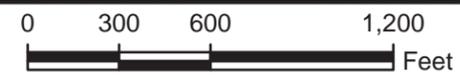

Alternative 8 (INDOT's Preferred Alternative)  
Option A - Sheet 7A of 16