



Alternatives 6, 7 and 8 – Suburban / Urban

I-69 Suburban Typical Section with Adjacent Access Road

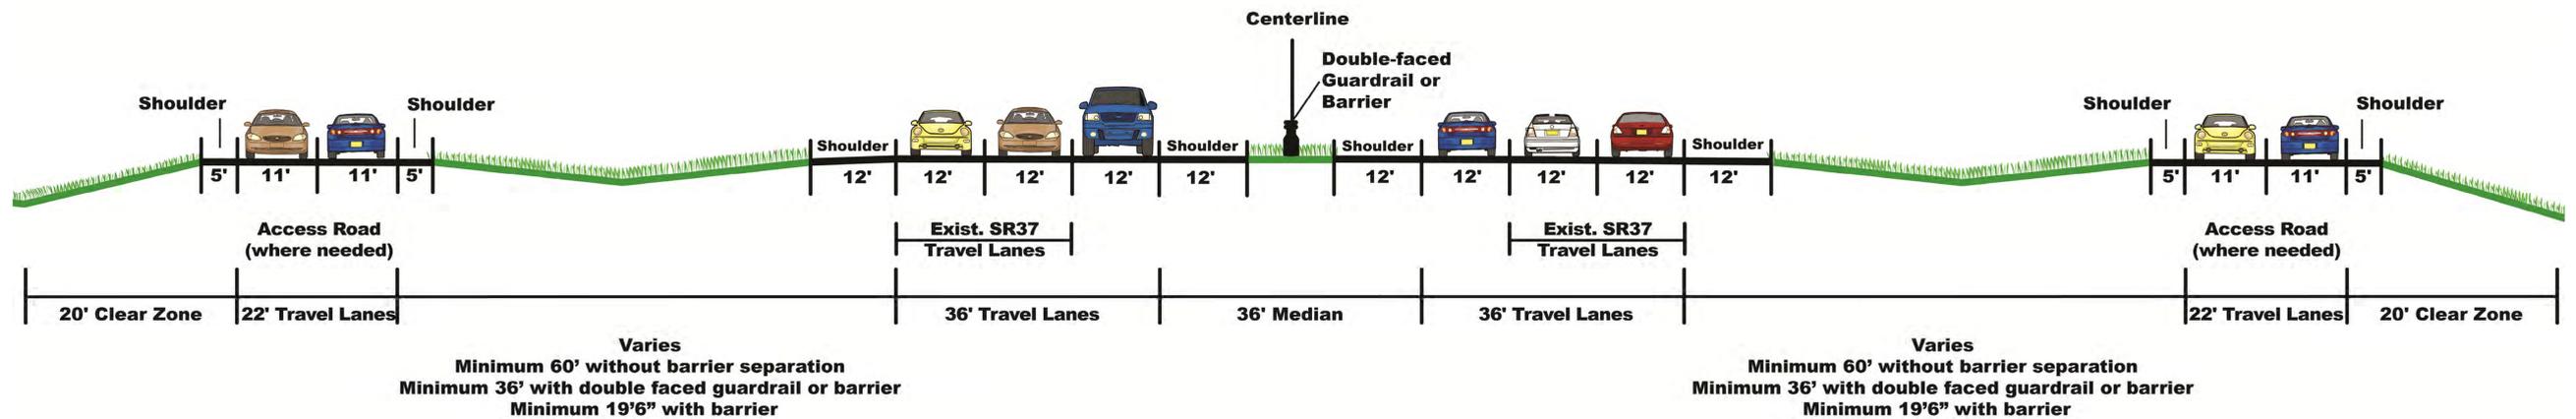

I-69 Urban Typical Section

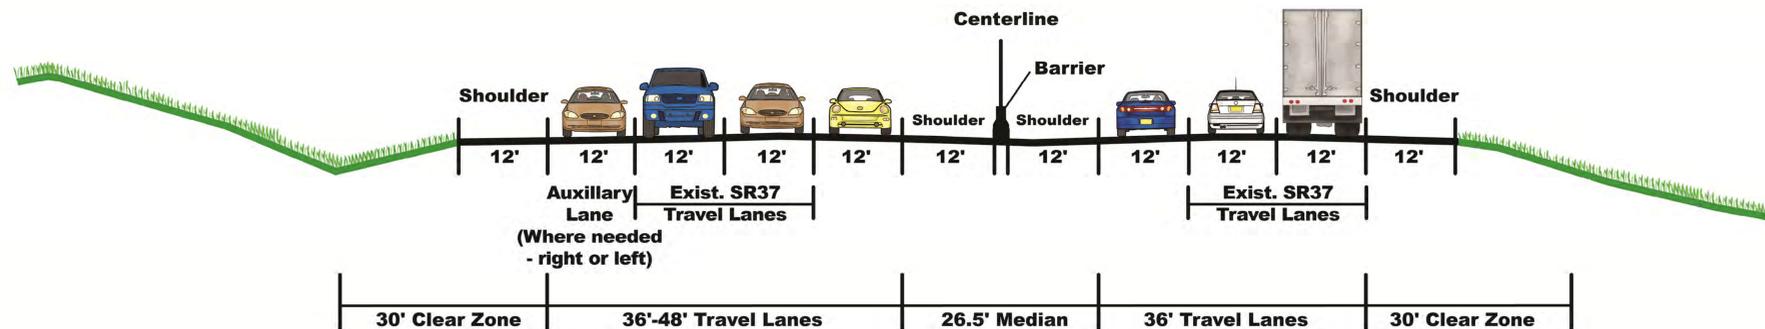


*For display purposes only, not to scale.
Figures do not represent right-of-way required.*




Alternatives 6, 7 and 8 - Rural

I-69 Rural Typical Section

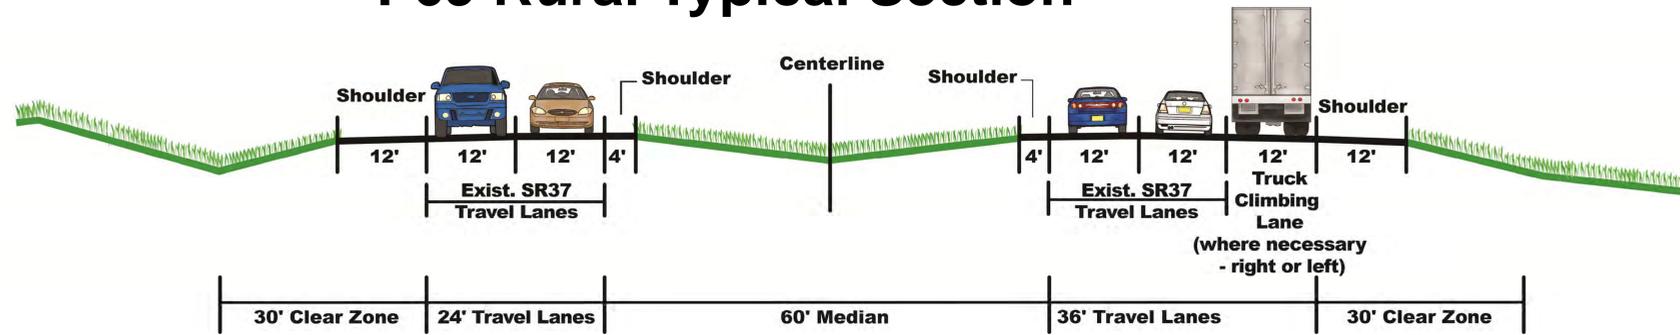

I-69 Rural Typical Section with Adjacent Access Road

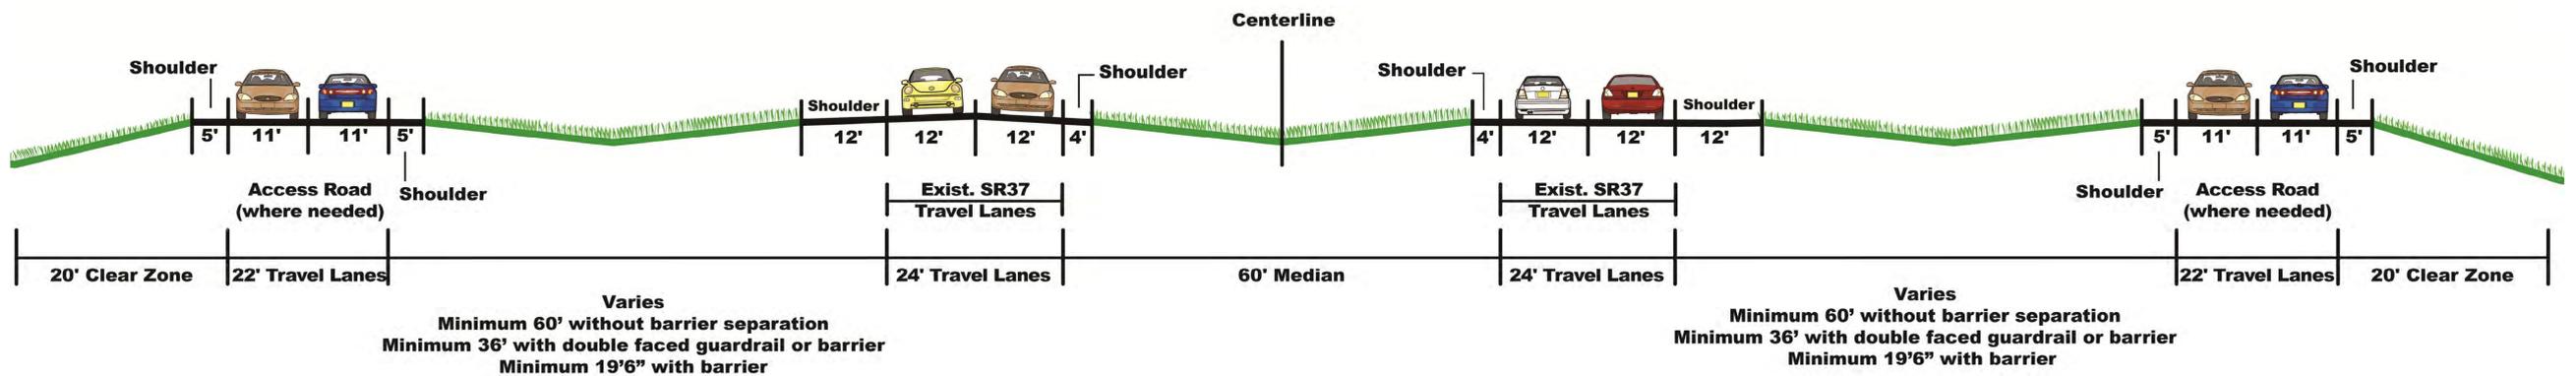


*For display purposes only, not to scale.
Figures do not represent right-of-way required.*




Alternatives 4 and 5


I-69 Rural Typical Section

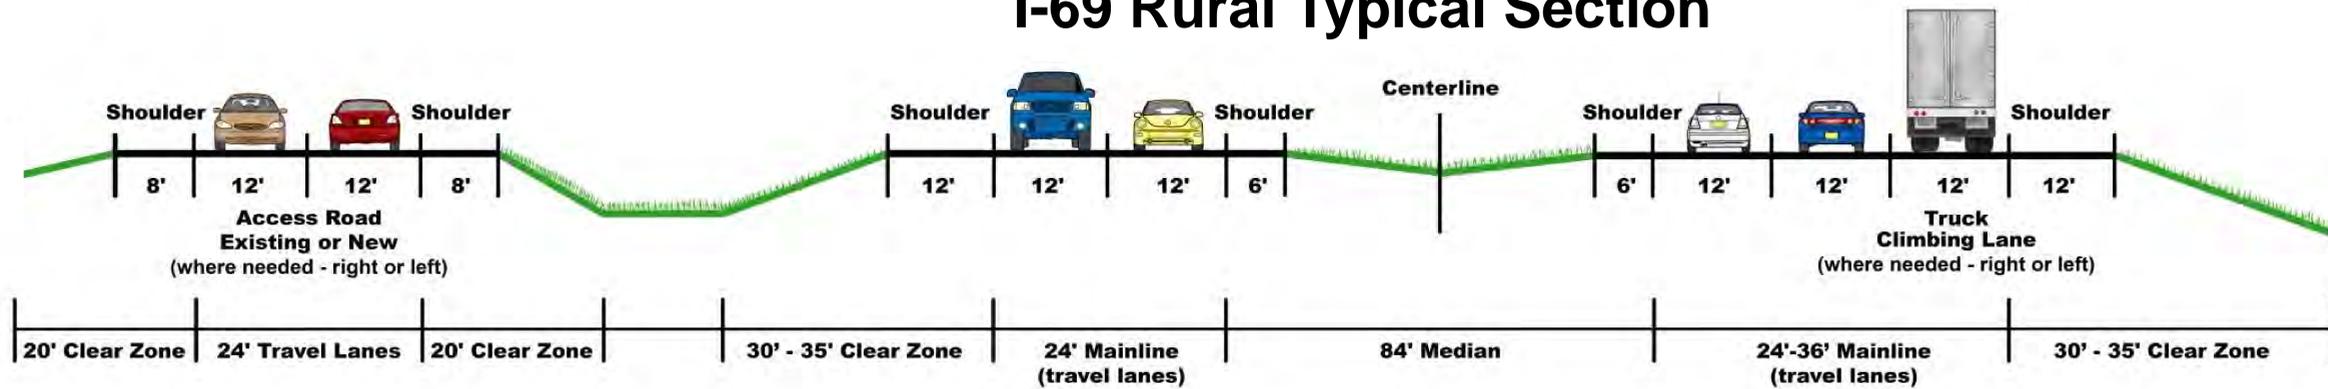

I-69 Suburban Typical Section

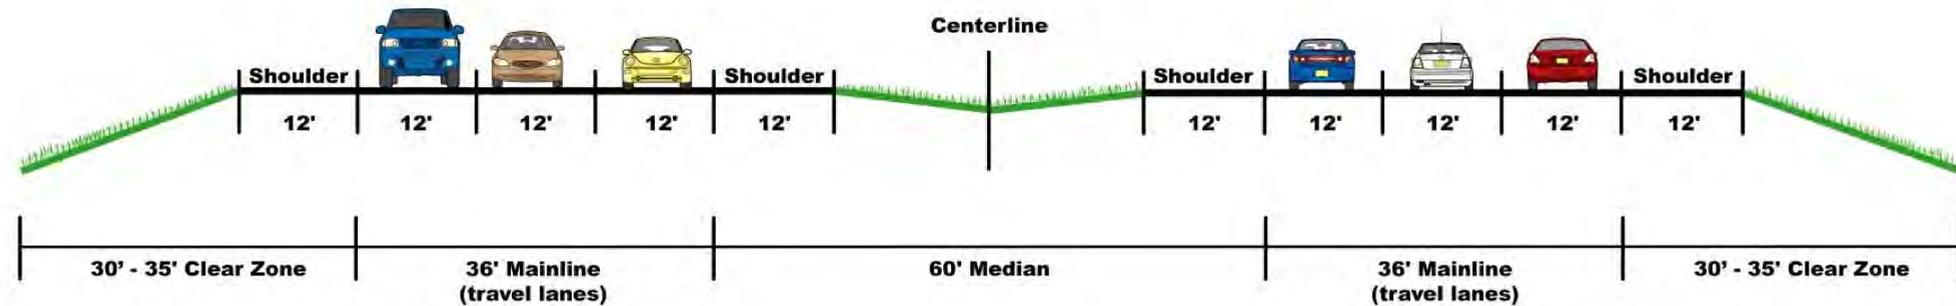

I-69 Urban Typical Section

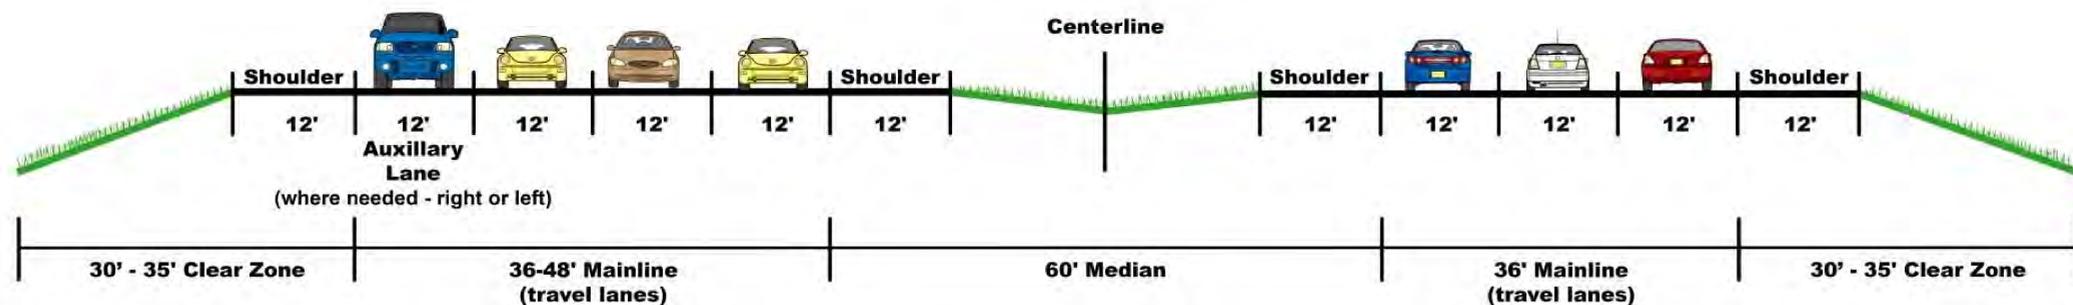

*For display purposes only, not to scale.
Figures do not represent right-of-way required.*

