
[illegible]

NOTE:-
WHENEVER I-FI-70-1(55)7 APPEARS IN
THESE PLANS OR CONTRACT DOCUMENTS
IT SHALL BE INTERPRETED AS
I-FRI-70-1(55)7.

[illegible]

BRIDGE PLANS
FOR SPANS OVER 20 FEET
ON
INTERSTATE ROAD № 70
PROJECT NO. I-FRI-70-1(55)7

STRUCTURE NO I-70-7-5039A
3 SPANS OF 30'-0", 62'-0", 36'-6"
TWIN CONTINUOUS STEEL BEAM BRIDGES

STRUCTURE NO I-70-7-4712A
4 SPANS 36'-0", 2@58'-0", 36'-0"
CONTINUOUS STEEL BEAM & R.C. GIRDER

STRUCTURE NO I-70-9-2341A
3 SPANS OF 57'-0", 71'-0", 57'-0"
TWIN COMPOSITE STEEL BEAM BRIDGES

STRUCTURE NO I-70-9-2342A
6 SPANS OF 47'-0", 2@56'-6", 47'-0"
TWIN CONTINUOUS STEEL BEAM BRIDGES

STRUCTURE NO I-70-9-2343A
3 SPANS OF 54'-6", 69'-9", 54'-6"
TWIN COMPOSITE CONTINUOUS STEEL BEAM BRIDGES

STRUCTURE NO I-70-9-2344A
6 SPANS OF 58'-9", 73'-3", 73'-3", 58'-9"
TWIN COMPOSITE CONTINUOUS STEEL BEAM BRIDGES

STRUCTURE NO I-70-9-5189A & I-70-9-5189B
6 SPANS OF 46'-0", 55'-3", 46'-0"
CONTINUOUS STEEL BEAM BRIDGES

VIGO COUNTY


INDEX		CONTINUED		
STANDARD		DRAWINGS		
SHEET NO.	SHEET DESIGNATION	SUBJECT	F.N.W.A. REVISED	ADOPTED REVISION
24	BRIDGE STD. BR1	ALUMINUM BRIDGE RAILING	5-10-79	R-12-I-78
25	BRIDGE STD. BR2	ALUMINUM BRIDGE RAILING DETAILS	5-10-79	R-12-I-78
	BRIDGE STD. BR3	STEEL BRIDGE RAILING		
	BRIDGE STD. BR4	STEEL BRIDGE RAILING DETAILS		
	BRIDGE STD. BR5	RAILING CONNECTION DETAILS		
	BRIDGE STD. BR6	RAILING CONNECTION DETAILS		
26	BRIDGE STD. C1	MISCELLANEOUS DETAILS	6-13-77	R-6-I-77
	BRIDGE STD. C2	MISCELLANEOUS DETAILS		
27	BRIDGE STD. C3	MISCELLANEOUS DETAILS		R-11-I-78
	BRIDGE STD. C4	MISCELLANEOUS DETAILS		
	BRIDGE STD. D	CASTING DETAILS ROADWAY DRAINS		
28	BRIDGE STD. D1	ADJUSTING FRAME DETAILS FOR ROADWAY DRAINS		R-7-I-77
	BRIDGE STD.			
	BRIDGE STD. PB	PRESTRESSED CONCRETE TYPE I-BEAMS		
	BRIDGE STD. PB	PRESTRESSED CONCRETE TYPE I-BEAMS		
	BRIDGE STD. PB6	PRESTRESSED BOX BEAMS		
	BRIDGE STD. PB	PRESTRESSED COMPOSITE BOX BEAMS WIDE		
	BRIDGE STD. PB	PRESTRESSED COMPOSITE BOX BEAMS WIDE		
	BRIDGE STD. PB10	TOLERANCES FOR FABRICATION OF PRESTRESSED BEAMS		
	BRIDGE STD. PB11	ELASTOMERIC BEARING PAD DETAILS		
	BRIDGE STD.			
	BRIDGE STD.			
	BRIDGE STD. B2A	BRIDGE LIGHTING DETAILS		
	BRIDGE STD. B2B			
	BRIDGE STD. S1	MISCELLANEOUS DETAILS		
	BRIDGE STD. SH1	STEEL SHOE DETAILS		
	BRIDGE STD. T SHEET A	STANDARD TEMPORARY BRIDGE		
	BRIDGE STD. T SHEET B	STANDARD TEMPORARY BRIDGE		
	BRIDGE STD.			
	BRIDGE STD.			
	BRIDGE STD.			
	BRIDGE STD.			
29	ROAD STD. SHEET A	STANDARD PAVEMENT JOINTS	11-29-76	R-7-I-76
	ROAD STD. SHEET B	STANDARD PAVEMENT JOINTS		
	ROAD STD. SHEET MA	MISCELLANEOUS STANDARDS		
30	ROAD STD. SHEET MA	MISCELLANEOUS STANDARDS	9-29-71	R-1-I-4-71
31	ROAD STD. SHEET MB	MISCELLANEOUS STANDARDS	5-10-78	R-5-I-78
	ROAD STD. SHEET MB2	MISCELLANEOUS STANDARDS		
	ROAD STD. SHEET	MISCELLANEOUS STANDARDS		
32	ROAD STD. SHEET MC	MISCELLANEOUS STANDARDS	9-14-78	R-8-I-78
	ROAD STD. SHEET MC1	MISCELLANEOUS STANDARDS		
	ROAD STD. SHEET MD	MISCELLANEOUS STANDARDS		
	ROAD STD. SHEET MD	MISCELLANEOUS STANDARDS		
	ROAD STD. SHEET MD	MISCELLANEOUS STANDARDS		
	ROAD STD. SHEET ME	MISCELLANEOUS STANDARDS		
	ROAD STD. SHEET ME	MISCELLANEOUS STANDARDS		
	ROAD STD. SHEET	MISCELLANEOUS STANDARDS		
	ROAD STD. SHEET MH	MISCELLANEOUS STANDARDS		
	ROAD STD. SHEET MH	MISCELLANEOUS STANDARDS		
	ROAD STD. SHEET MI	MISCELLANEOUS STANDARDS		
	ROAD STD. SHEET	MISCELLANEOUS STANDARDS		
	ROAD STD. SHEET	MISCELLANEOUS STANDARDS		
	ROAD STD. SHEET MN	MISCELLANEOUS STANDARDS		
	ROAD STD. SHEET	MISCELLANEOUS STANDARDS		
	ROAD STD. SHEET MP	MISCELLANEOUS STANDARDS		
	ROAD STD. SHEET	MISCELLANEOUS STANDARDS		
	ROAD STD. SHEET MQ	MISCELLANEOUS STANDARDS		
	ROAD STD. SHEET MR	MISCELLANEOUS STANDARDS		
33	SHEET 9	TRAFFIC SIGN DETAILS		R-4-79
	ROAD STD.	STANDARD REINF. CONCRETE BOX CULVERTS		
	ROAD STD.	STANDARD REINF. CONCRETE CULVERTS		
34	ROAD STD. SHEET GR4	GUARD RAIL CLASS GA	5-17-79	R-2-I-79
35	ROAD STD. SHEET GR3	STEEL BEAM GUARD RAIL DETAILS		R-2-I-79
36	ROAD STD. SHEET GR3	ALUMINUM BEAM GUARD RAIL DETAILS	5-17-79	R-2-I-79
37	ROAD STD. SHEET GR5	ALUMINUM GUARD RAIL DETAILS	12-6-76	R-9-I-76
38	ROAD STD. SHEET GR6	STEEL TUBE GUARD RAIL DETAILS	11-2-78	R-8-I-78
39	ROAD STD. SHEET GR10A	BREAKAWAY CABLE TERMINAL	5-10-79	R-4-I-79
40	ROAD STD. SHEET GR10	GUARD RAIL BURIED ENDS	2-15-79	R-2-I-79
41	ROAD STD. CB2	TEMPORARY CONCRETE BARRIER	12-1-79	R-11-I-79
	ROAD STD.			
	ROAD STD.	STANDARDS FOR SUPERELEVATION		
42	ROAD STD. SHEET I DETOURS	STANDARD DETOUR SIGNS		R-12-3-79
	ROAD STD. SHEET IA DETOURS	STANDARD DETOUR SIGNS		
	ROAD STD. SHEET 2 DETOURS	STANDARD DETOUR SIGNS		
	ROAD STD. SHEET 2A DETOURS	STANDARD DETOUR SIGNS		
43	ROAD STD. SHEET 3 DETOURS	STANDARD DETOUR SIGNS		R-8-I-79
44	ROAD STD. SHEET 3A DETOURS	STANDARD DETOUR SIGNS	5-18-77	R-4-I-77
	ROAD STD. SHEET 4 DETOURS	STANDARD DETOUR SIGNS		
45				


APPROVED 10-29-74
W. H. Hall
CHIEF HIGHWAY ENGINEER—INDIANA STATE HIGHWAY COMMISSION


APPROVED:

DIVISION ADMINISTRATOR DATE

BRIDGE FILE: 1-70, 4712A, 5039A, 2341A, 2342A,
2343A, 2344A, 5189A & 5189JA

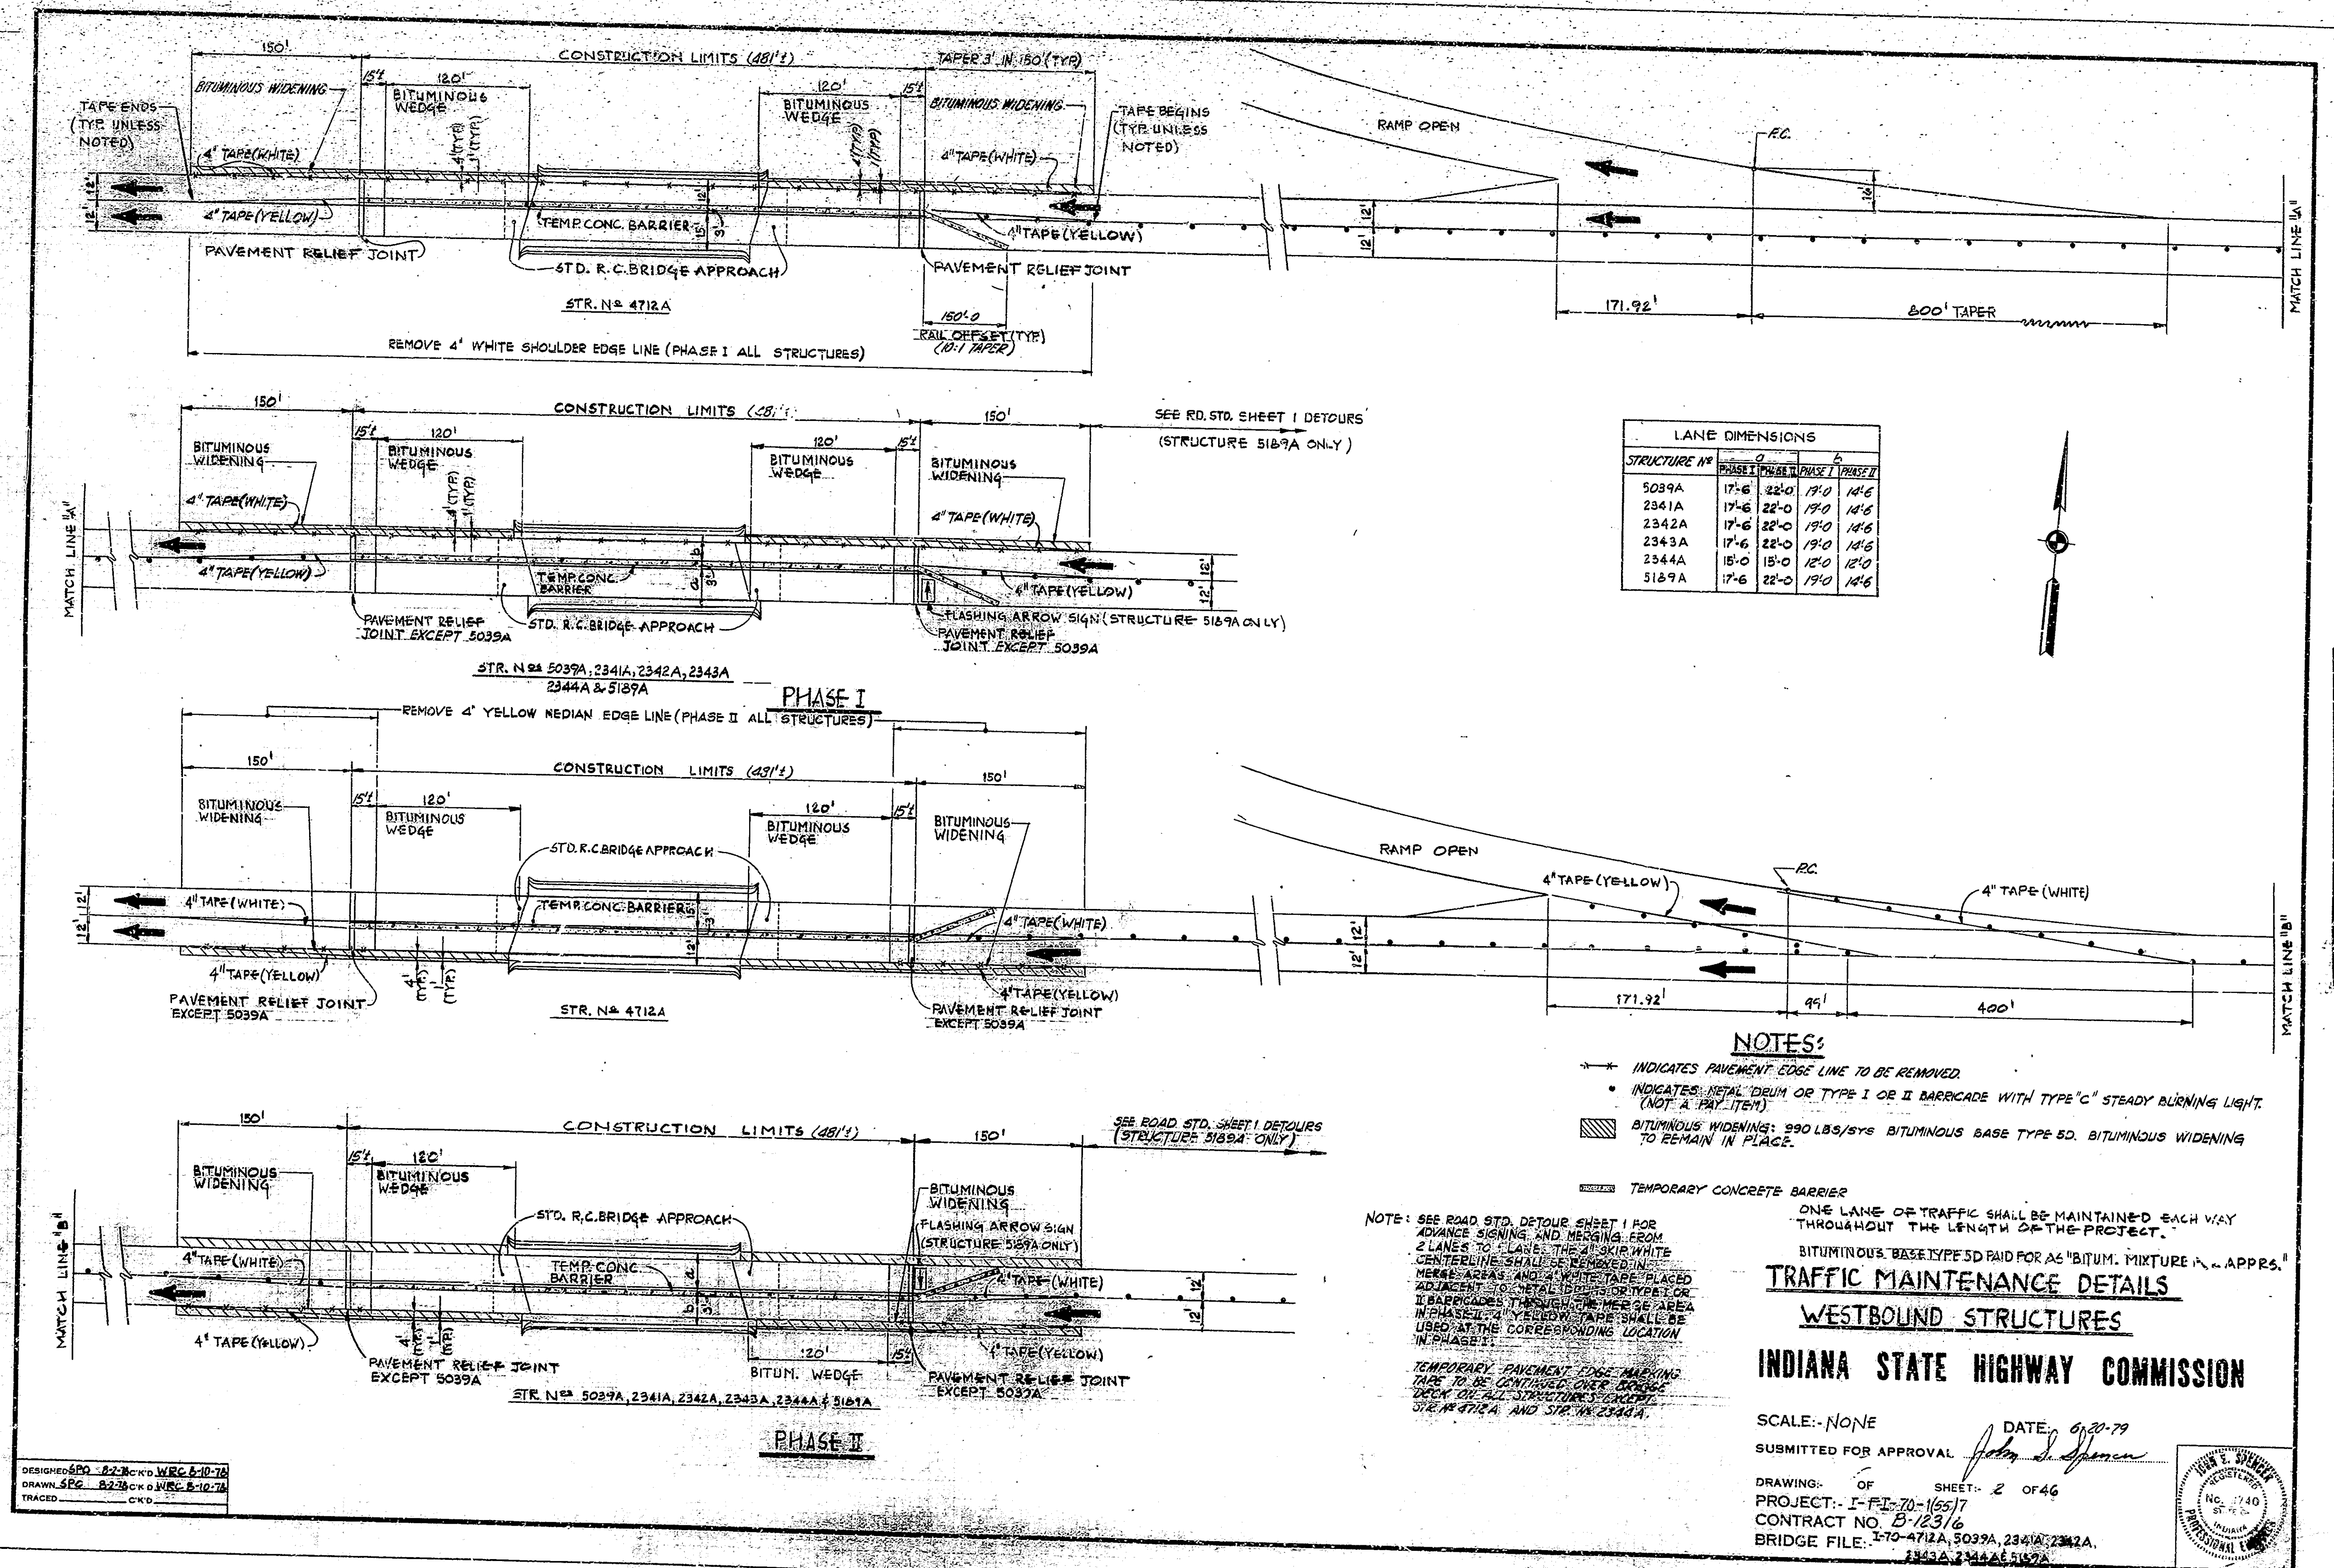

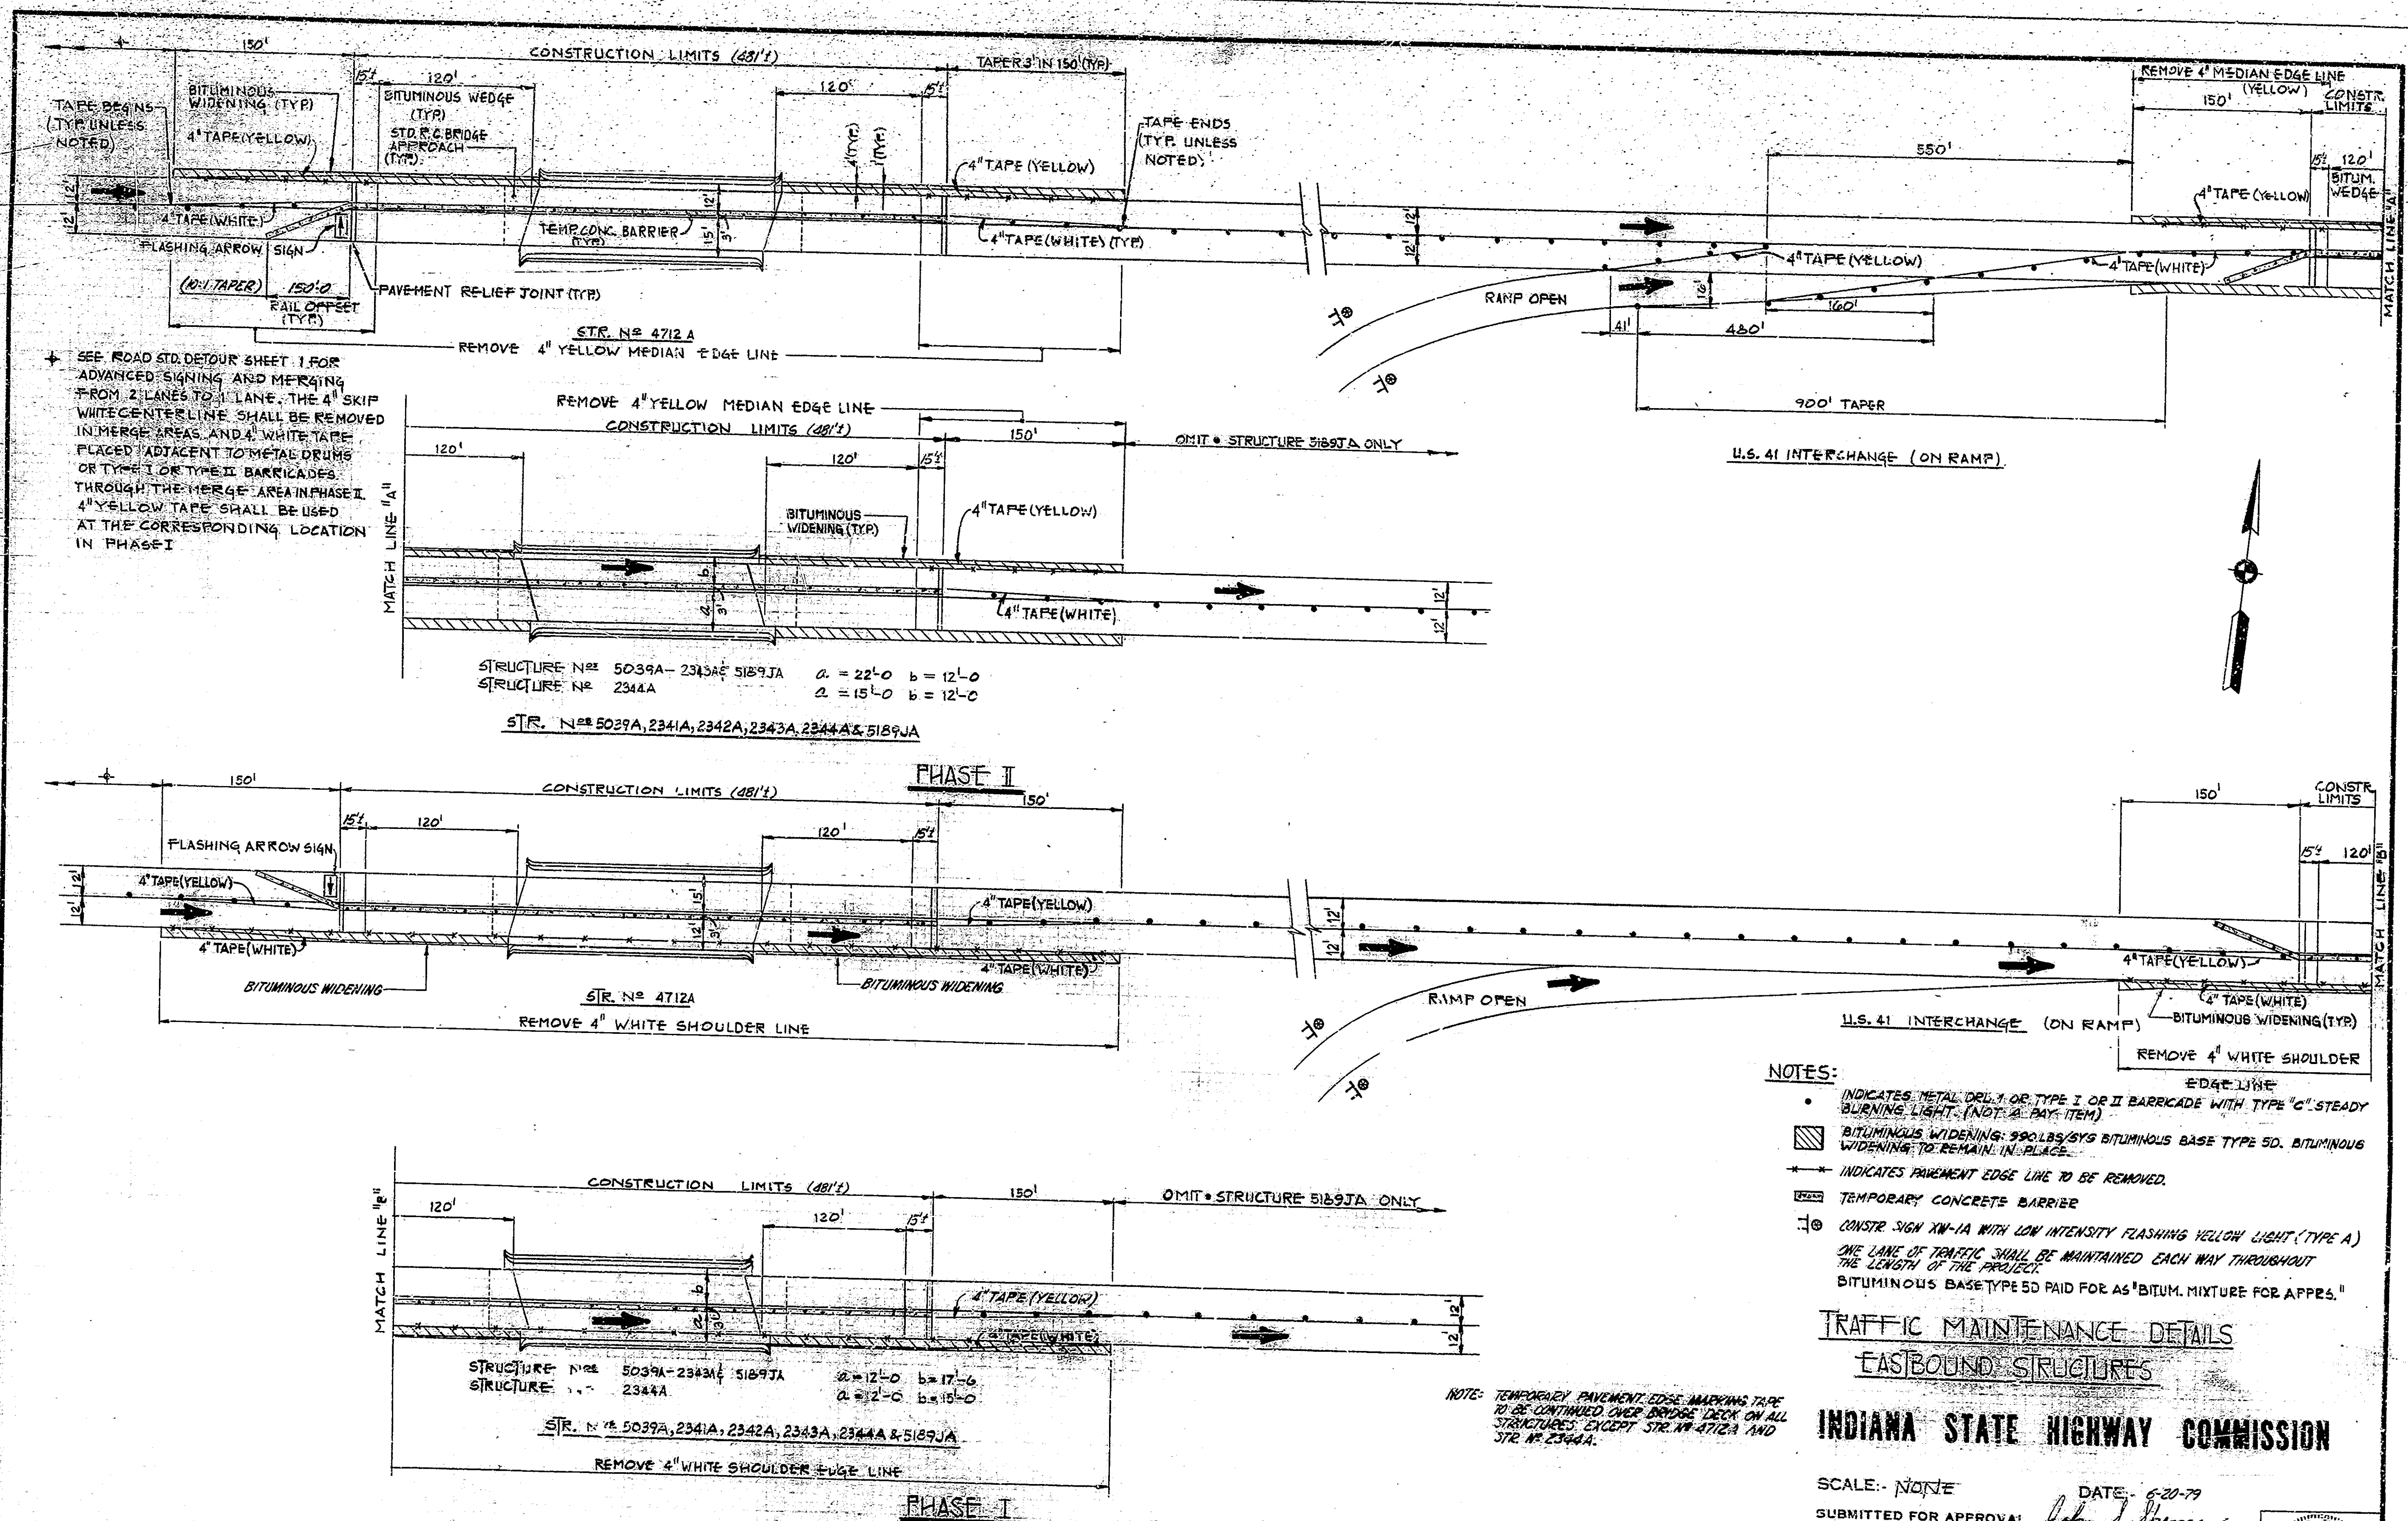


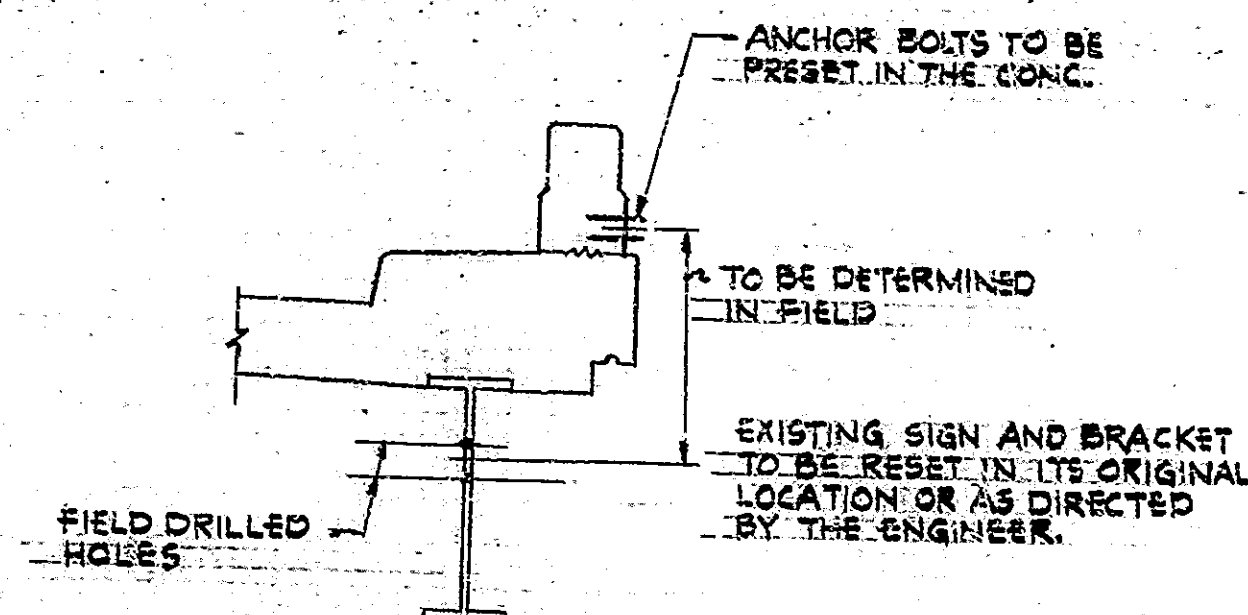


NOTE: ALL WORK OF REMOVING AND RESETTNG SIGN IS INCLUDED IN THE PAY ITEM "REMOVING AND RESETTNG SIGN" (L. SUM.)

SECTION AT SIGN BRACKET

NOT TO SCALE

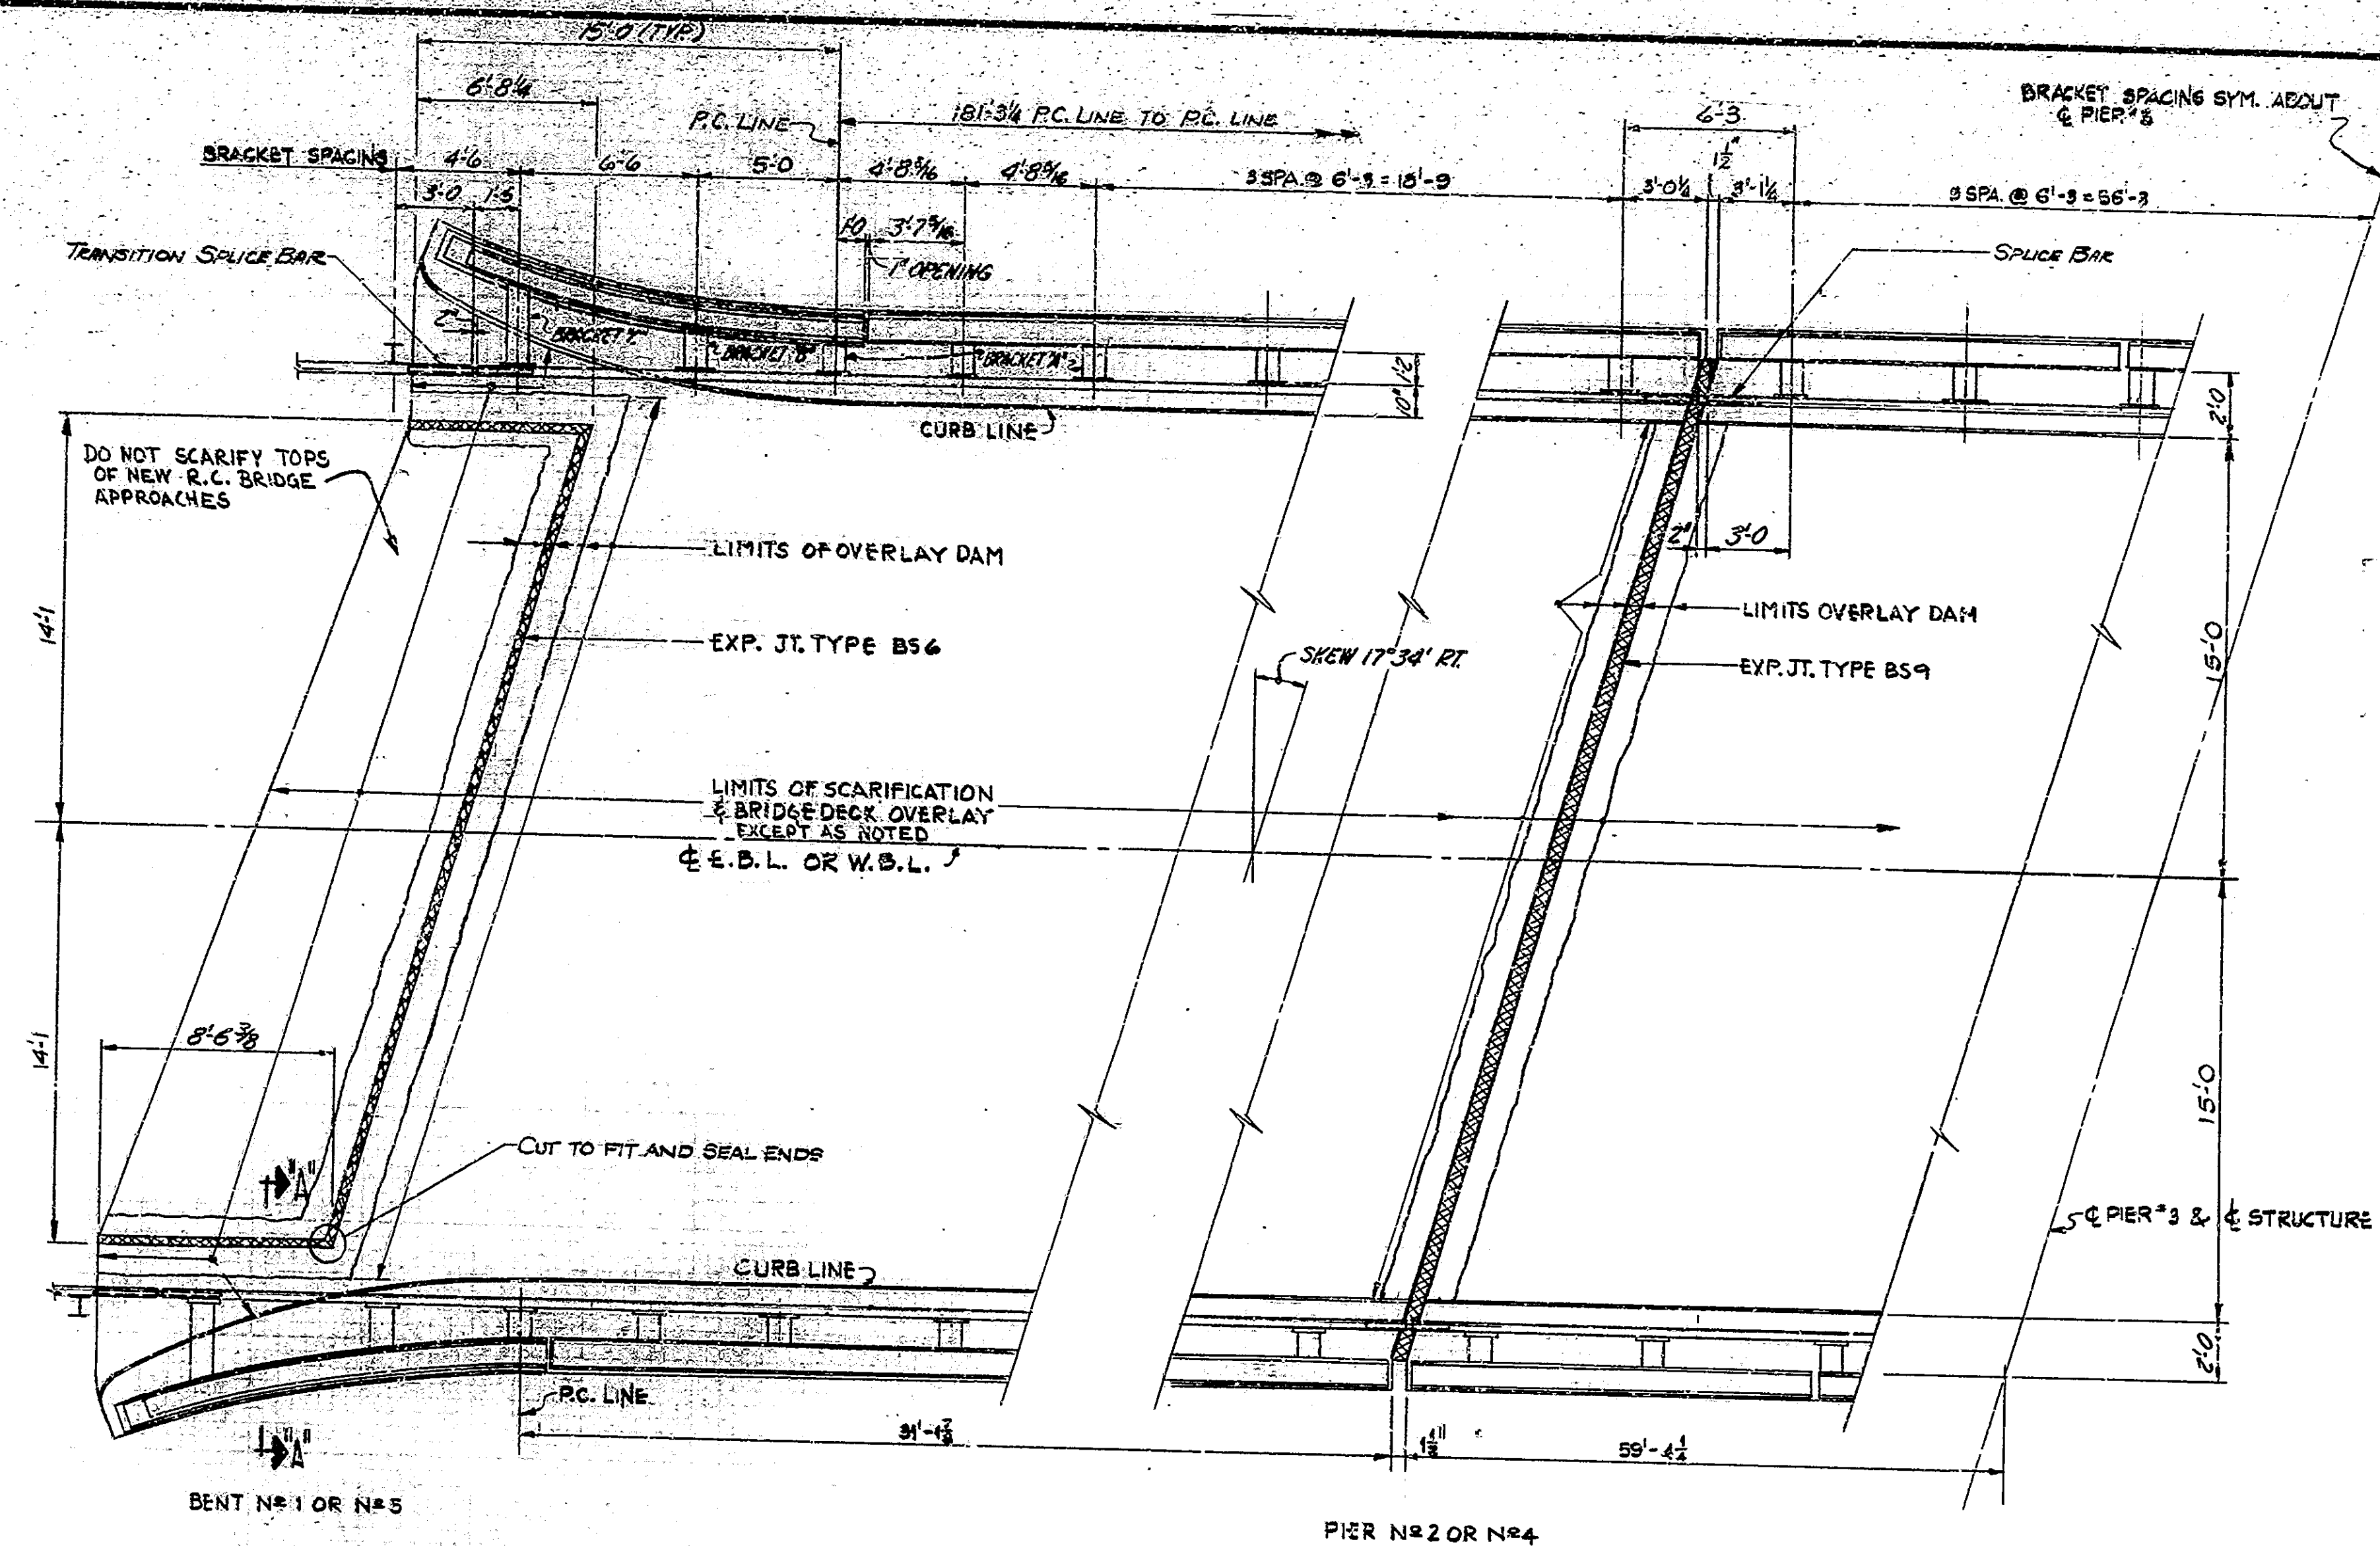

HALF PLAN W.B.L.
SYM. ABOUT E. STR. BY 180° ROTATION
EXCEPT AS NOTED ON GENERAL PLAN.
E.B.L. SAME. (SCALE: 1/4" = 1'-0")

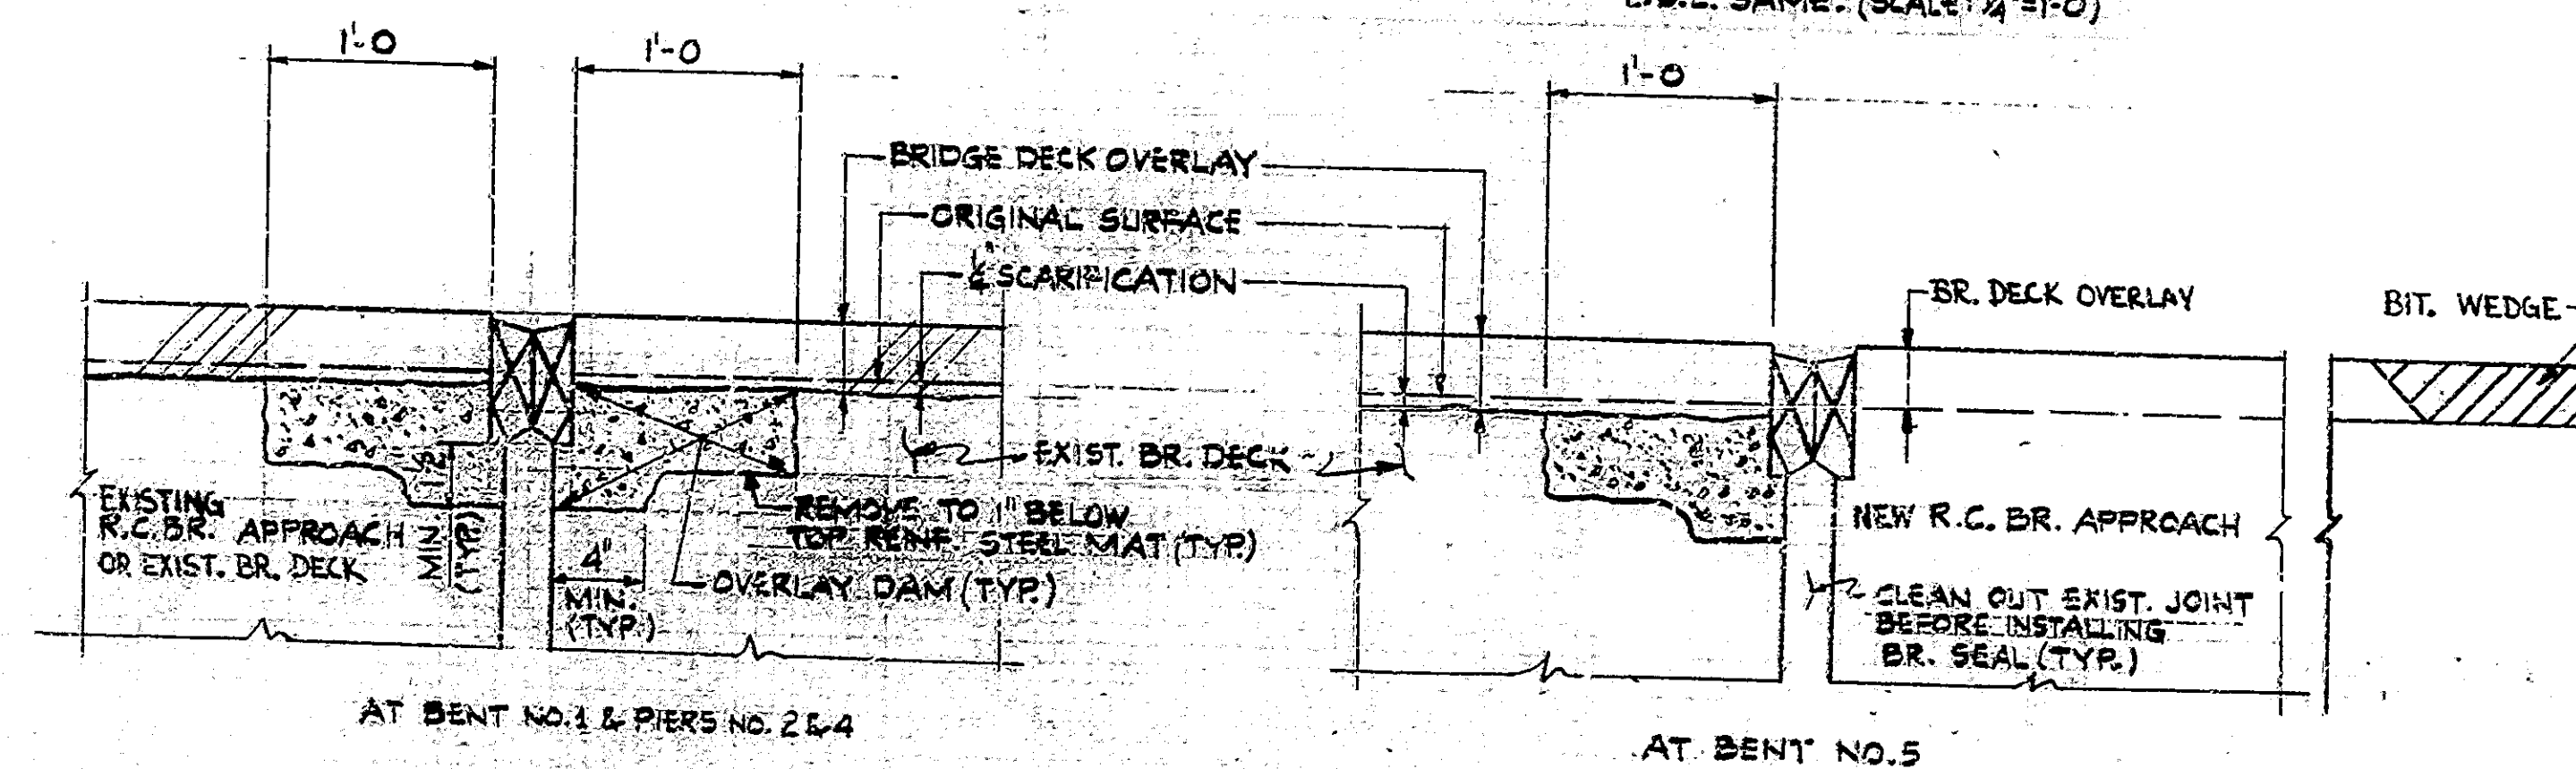

NOTE:
FOR EXPANSION JOINT TYPE BS DETAIL AND "TYPICAL BS JOINT INSTALLATION AT CURBS" DETAIL, SEE DRWG. D20.
FOR BARRIER RAILING TYPE "X" DETAILS SEE DRWG. D17.

BR. DECK RECONSTR. DETAILS

INDIANA STATE HIGHWAY COMMISSION

SCALE: - AS NOTED

DATE: 6-20-79

SUBMITTED FOR APPROVAL

John S. Spencer

DRAWING: D3 OF D20 SHEET: 6 OF 46


PROJECT: I-70-11(55)7


CONTRACT NO. B-12316


BRIDGE FILE: I-70-7-4712A

DESIGNED: CKD
DRAWN: JPA 10-18-78 CKD SFO 10-23-78
TRACED: CKD


TYP. OVERLAY DAM DETAILS
SCALE: NONE

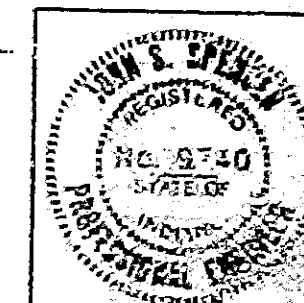

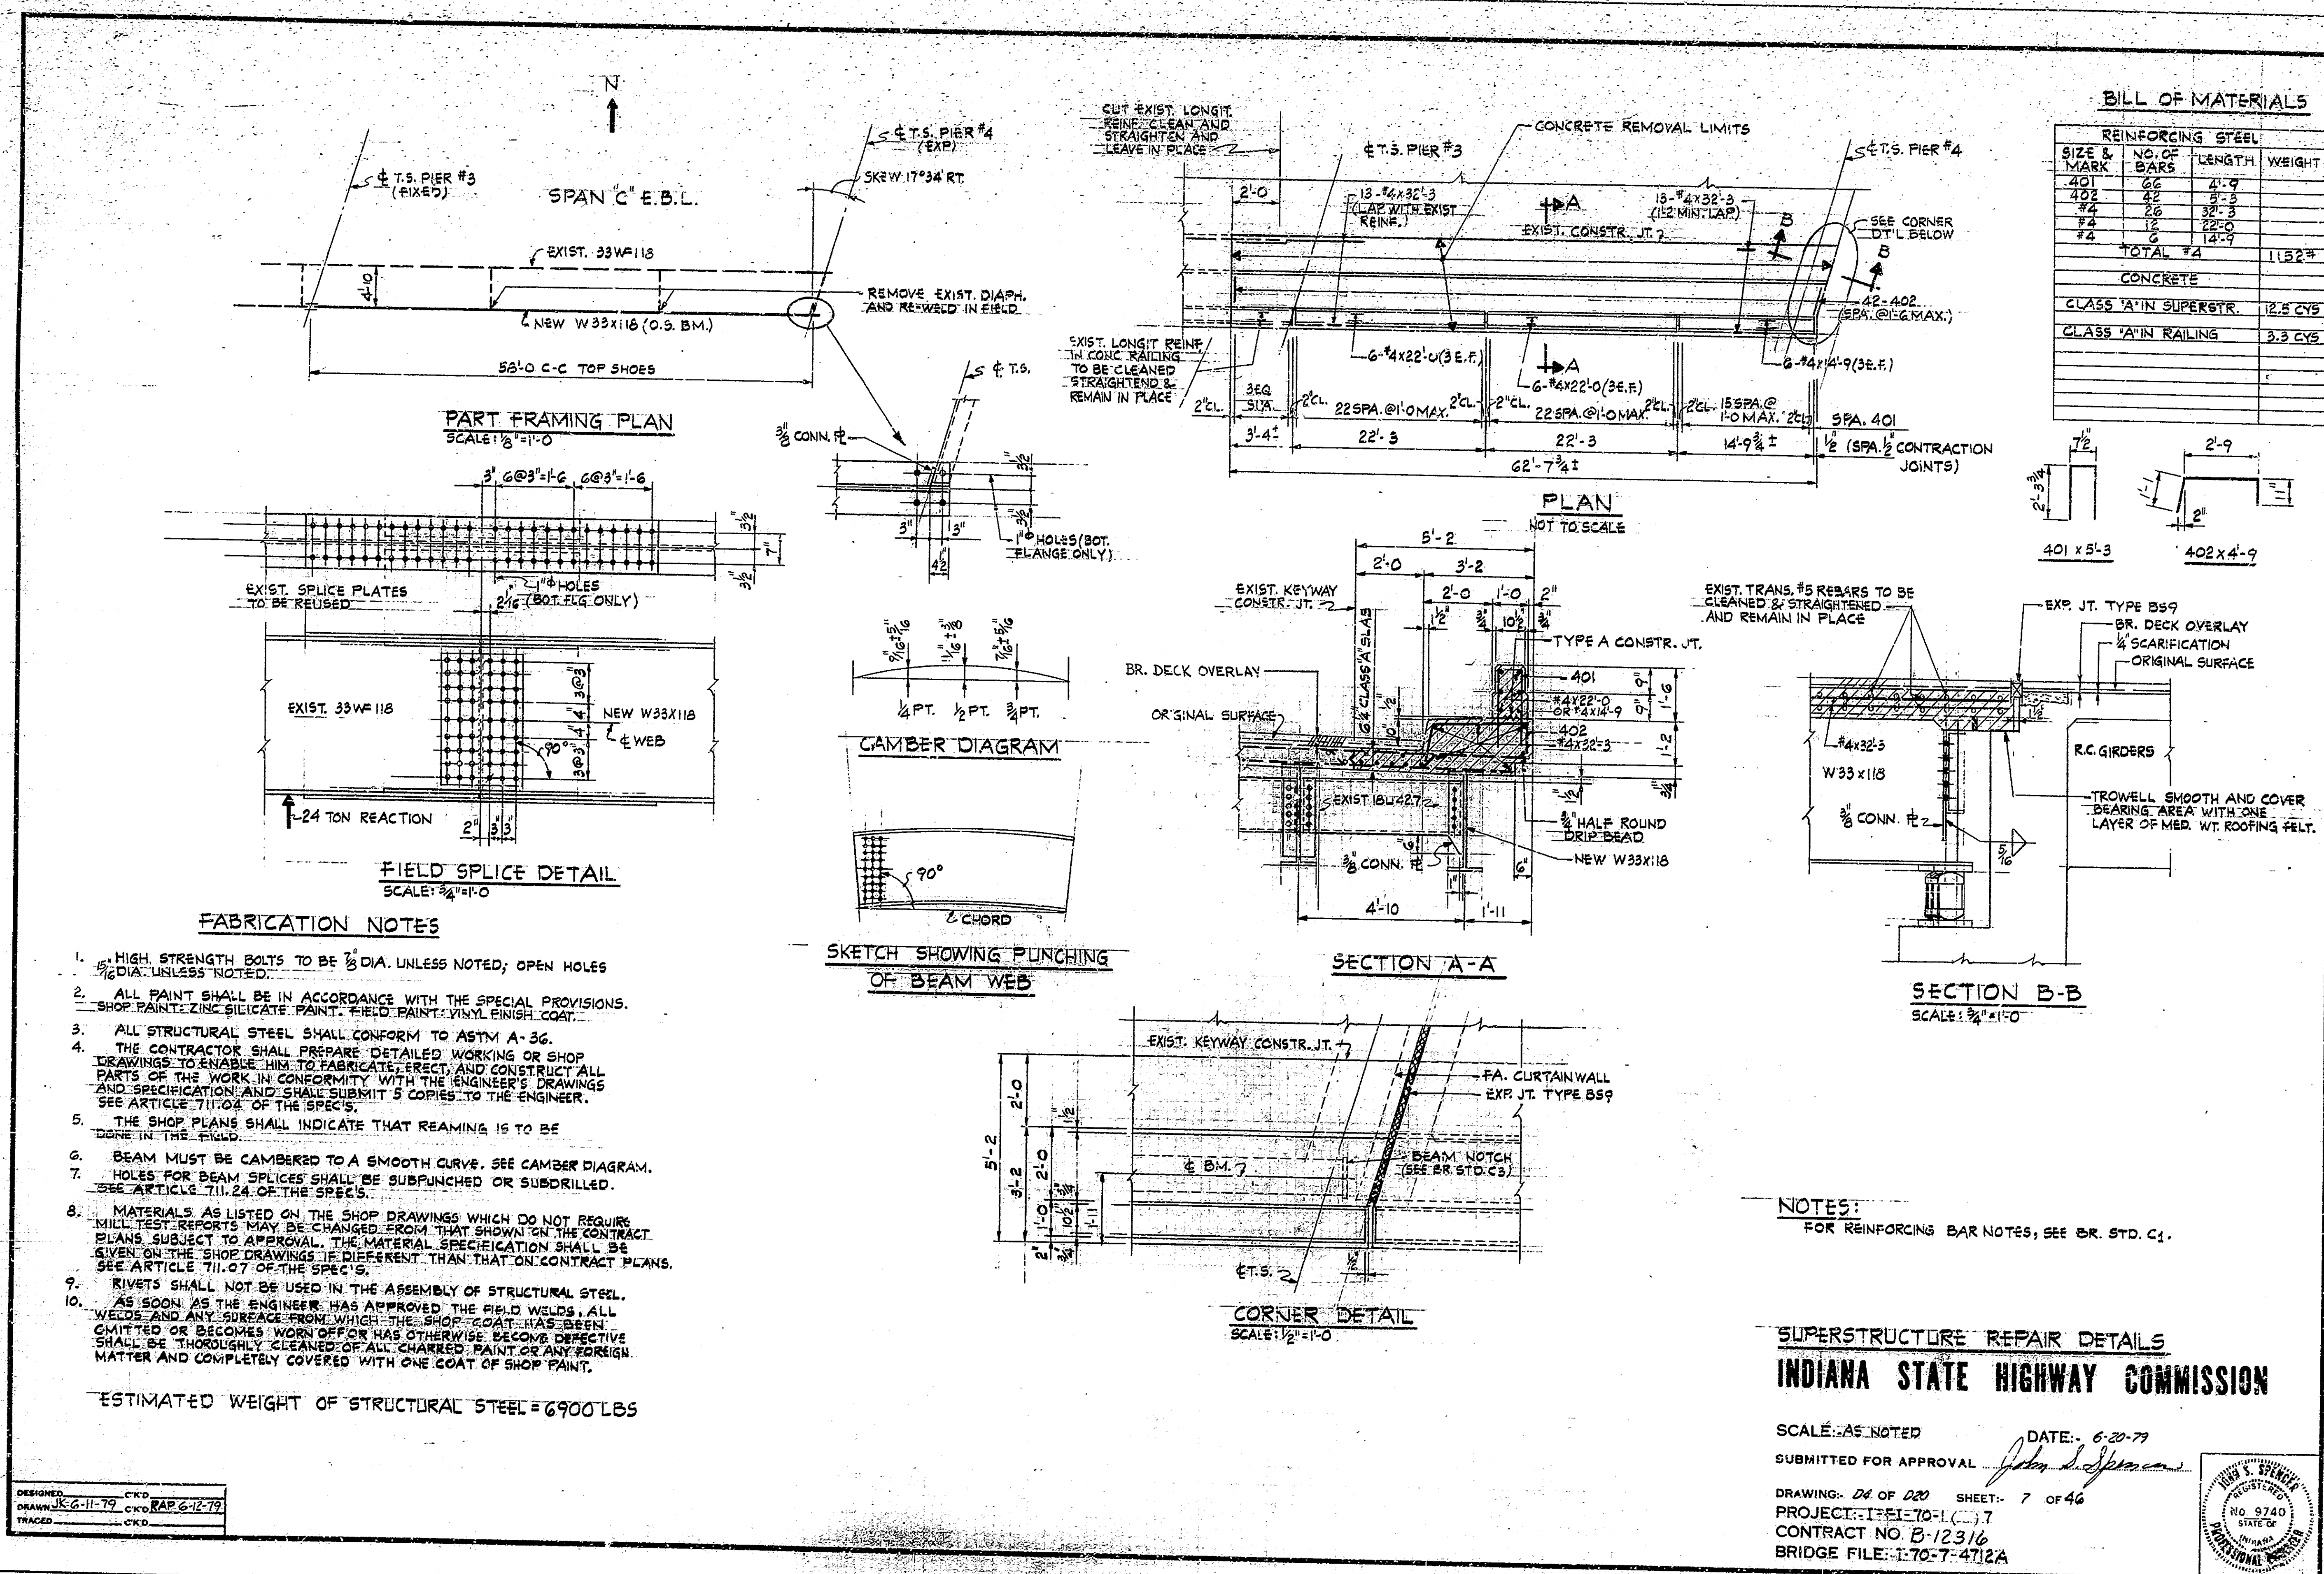

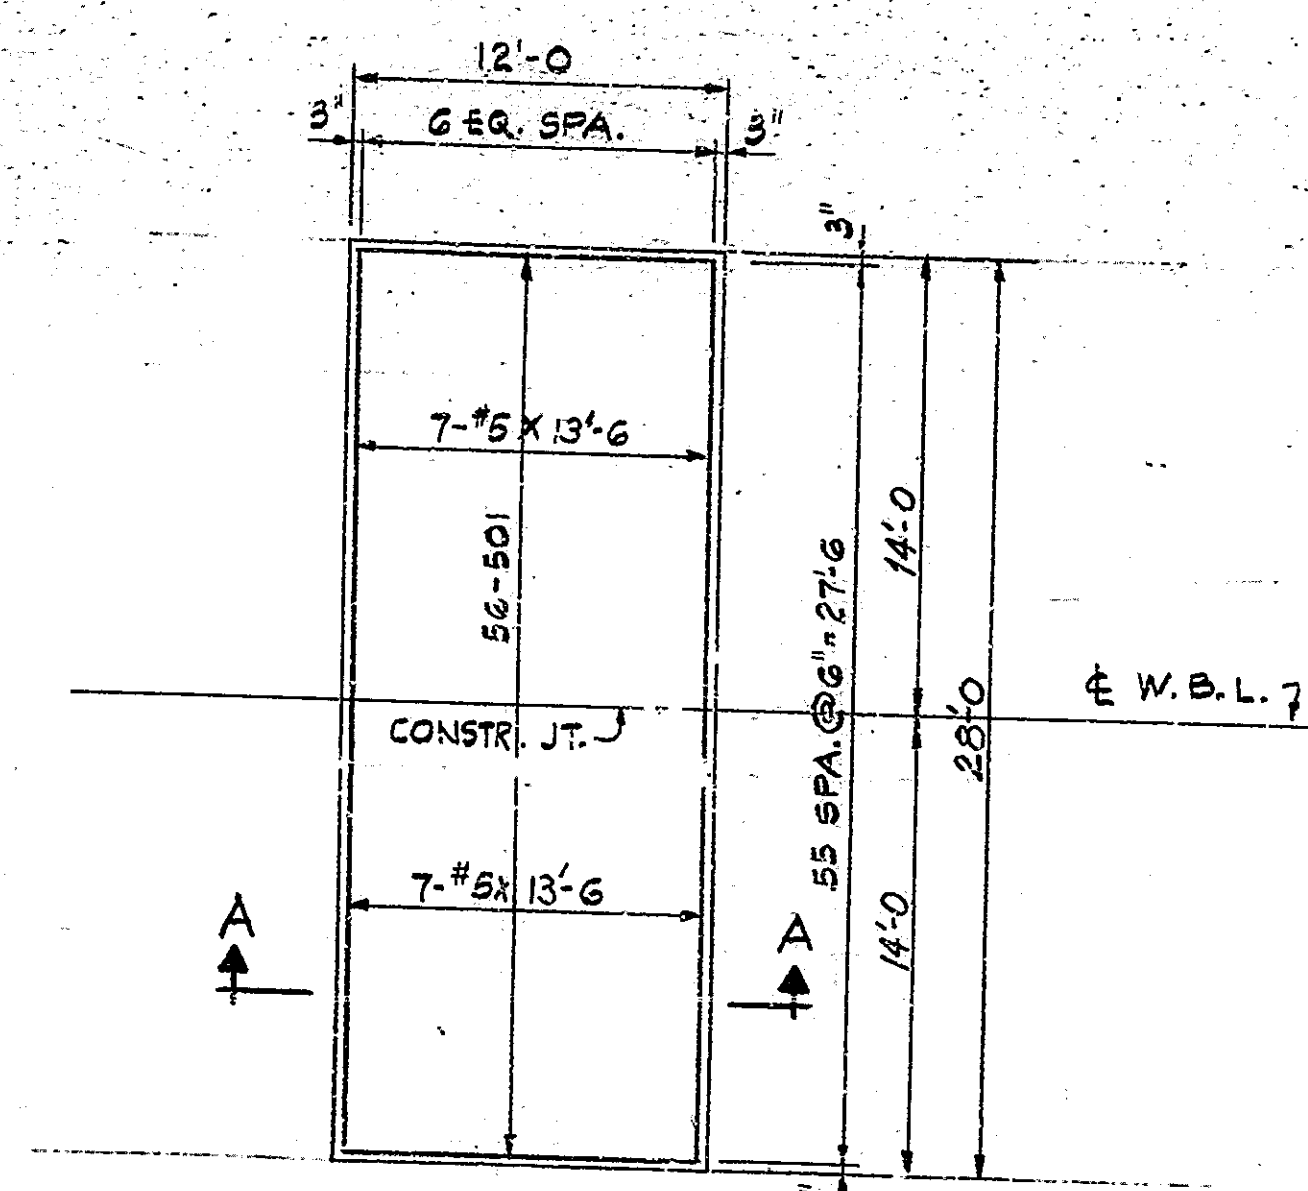

PLAN AT BENT #1 W.B.L. (4712A)

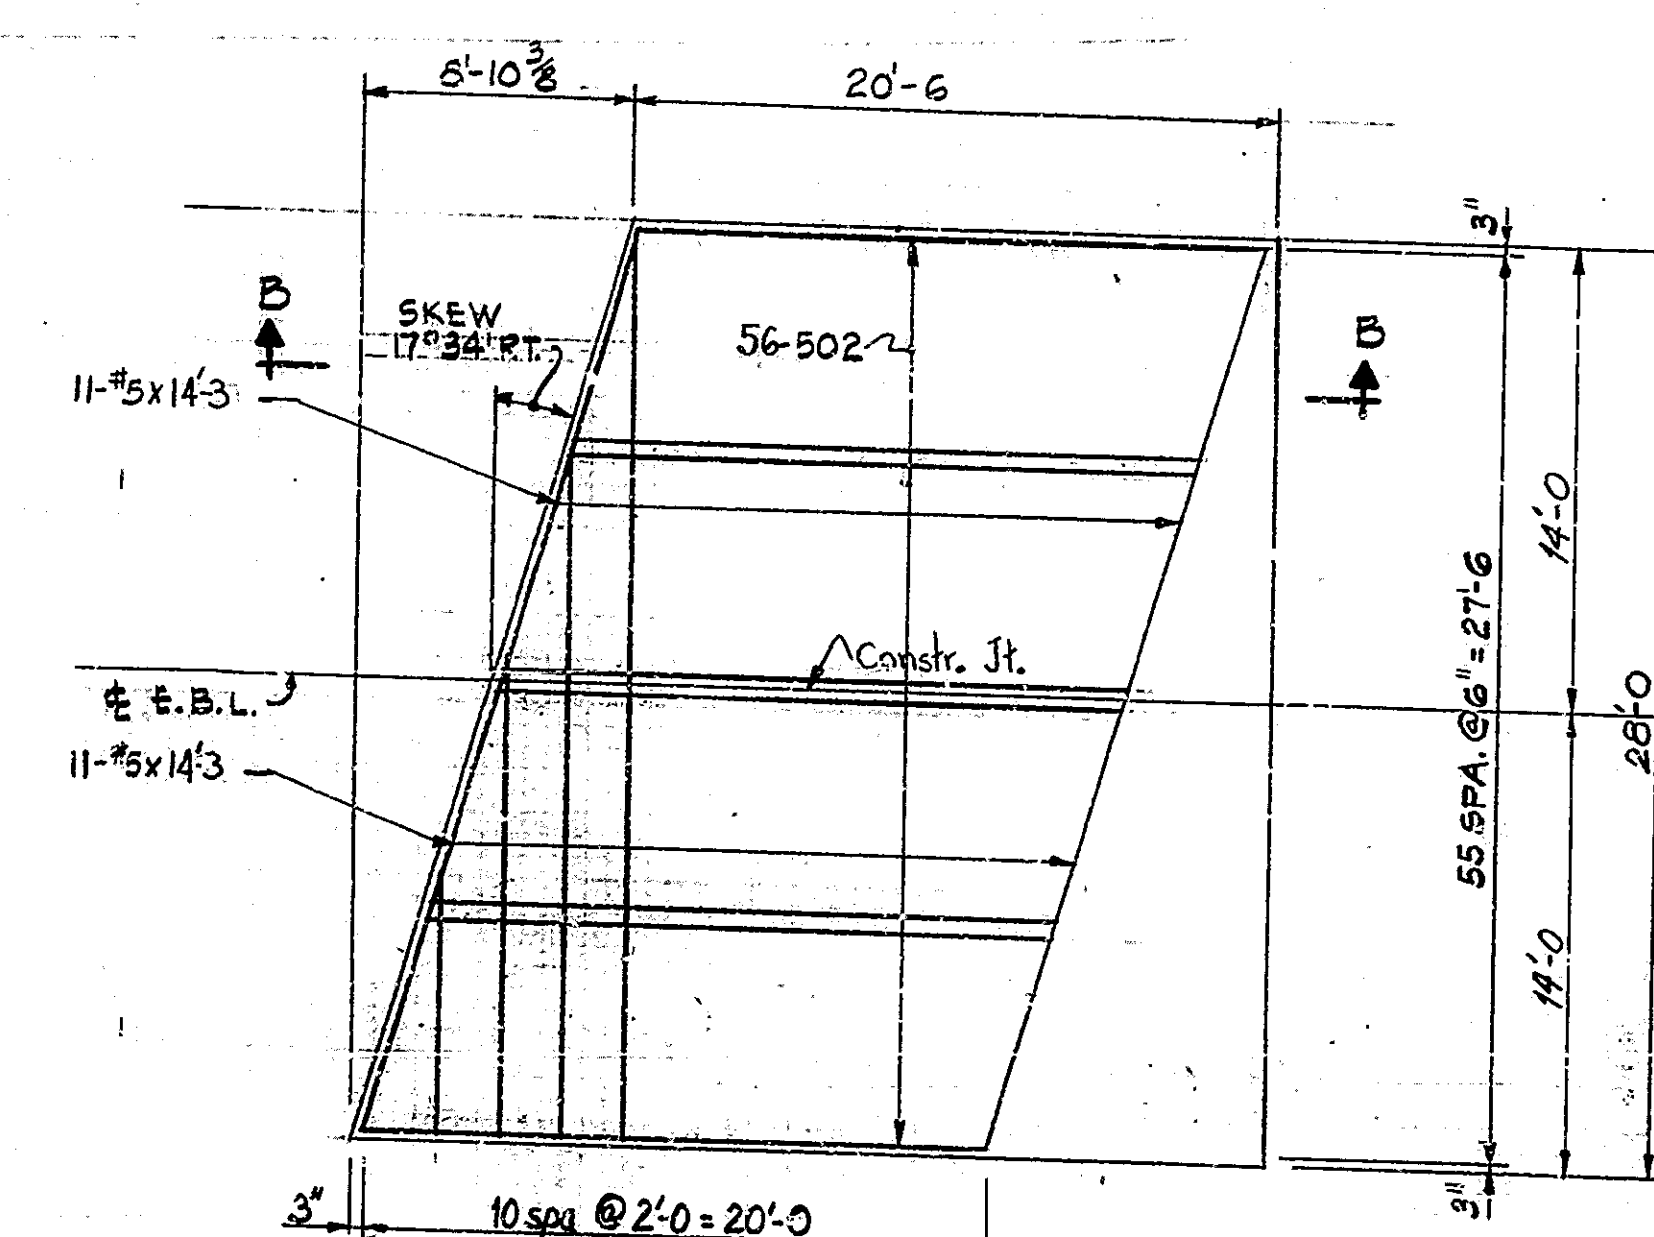


PLAN AT BENT #5 E.B.L. (4712A)
PLAN AT BENT #5 W.B.L. (4712A) SAME

BILL OF MATERIALS


4712A			
REINFORCING STEEL			
SIZE & MARK	NO. OF BARS	LENGTH	WEIGHT
BENT #1 W.B.L.			
501	56	12'-1	
#5	14	13'-6	
SUB-TOTAL			903#
BENT #5 W.B.L.			
502	56	20'-7	
#5	22	14'-3	
SUB-TOTAL			1529#
BENT #5 E.B.L.			
502	56	20'-7	
#5	22	14'-3	
SUB-TOTAL			1529#
TOTAL REINF.			3961
CONCRETE			
CONC. P.V.M.T. PONE (10")			
BENT #1 W.B.L.			31.3 CYS
BENT #5 W.B.L.			27.6 "
BENT #5 E.B.L.			27.6 "
TOTAL			124.1 "
TYPE O COMPACTED AGGREGATE FOR BASE			
BENT #1 W.B.L.			1.3 TONS
BENT #5 W.B.L.			2.6 "
BENT #5 E.B.L.			2.6 "
TOTAL			6.5 "

2344A BENT #5 W.B.L.				
SIZE & MARK	NO. OF BARS	LENGTH	WEIGHT	
BENT #1 E.B.L. SAME				
502	48	20'-7"		
SUB-TOTAL			1379	
CONCRETE				
CONC. P.V.M.T. REINF. (10")			31.5 CY	
TYPE O COMPACTED AGGREGATE FOR BASE (SIZE NO. 7.5 B)			28 TONS	
TOTAL				

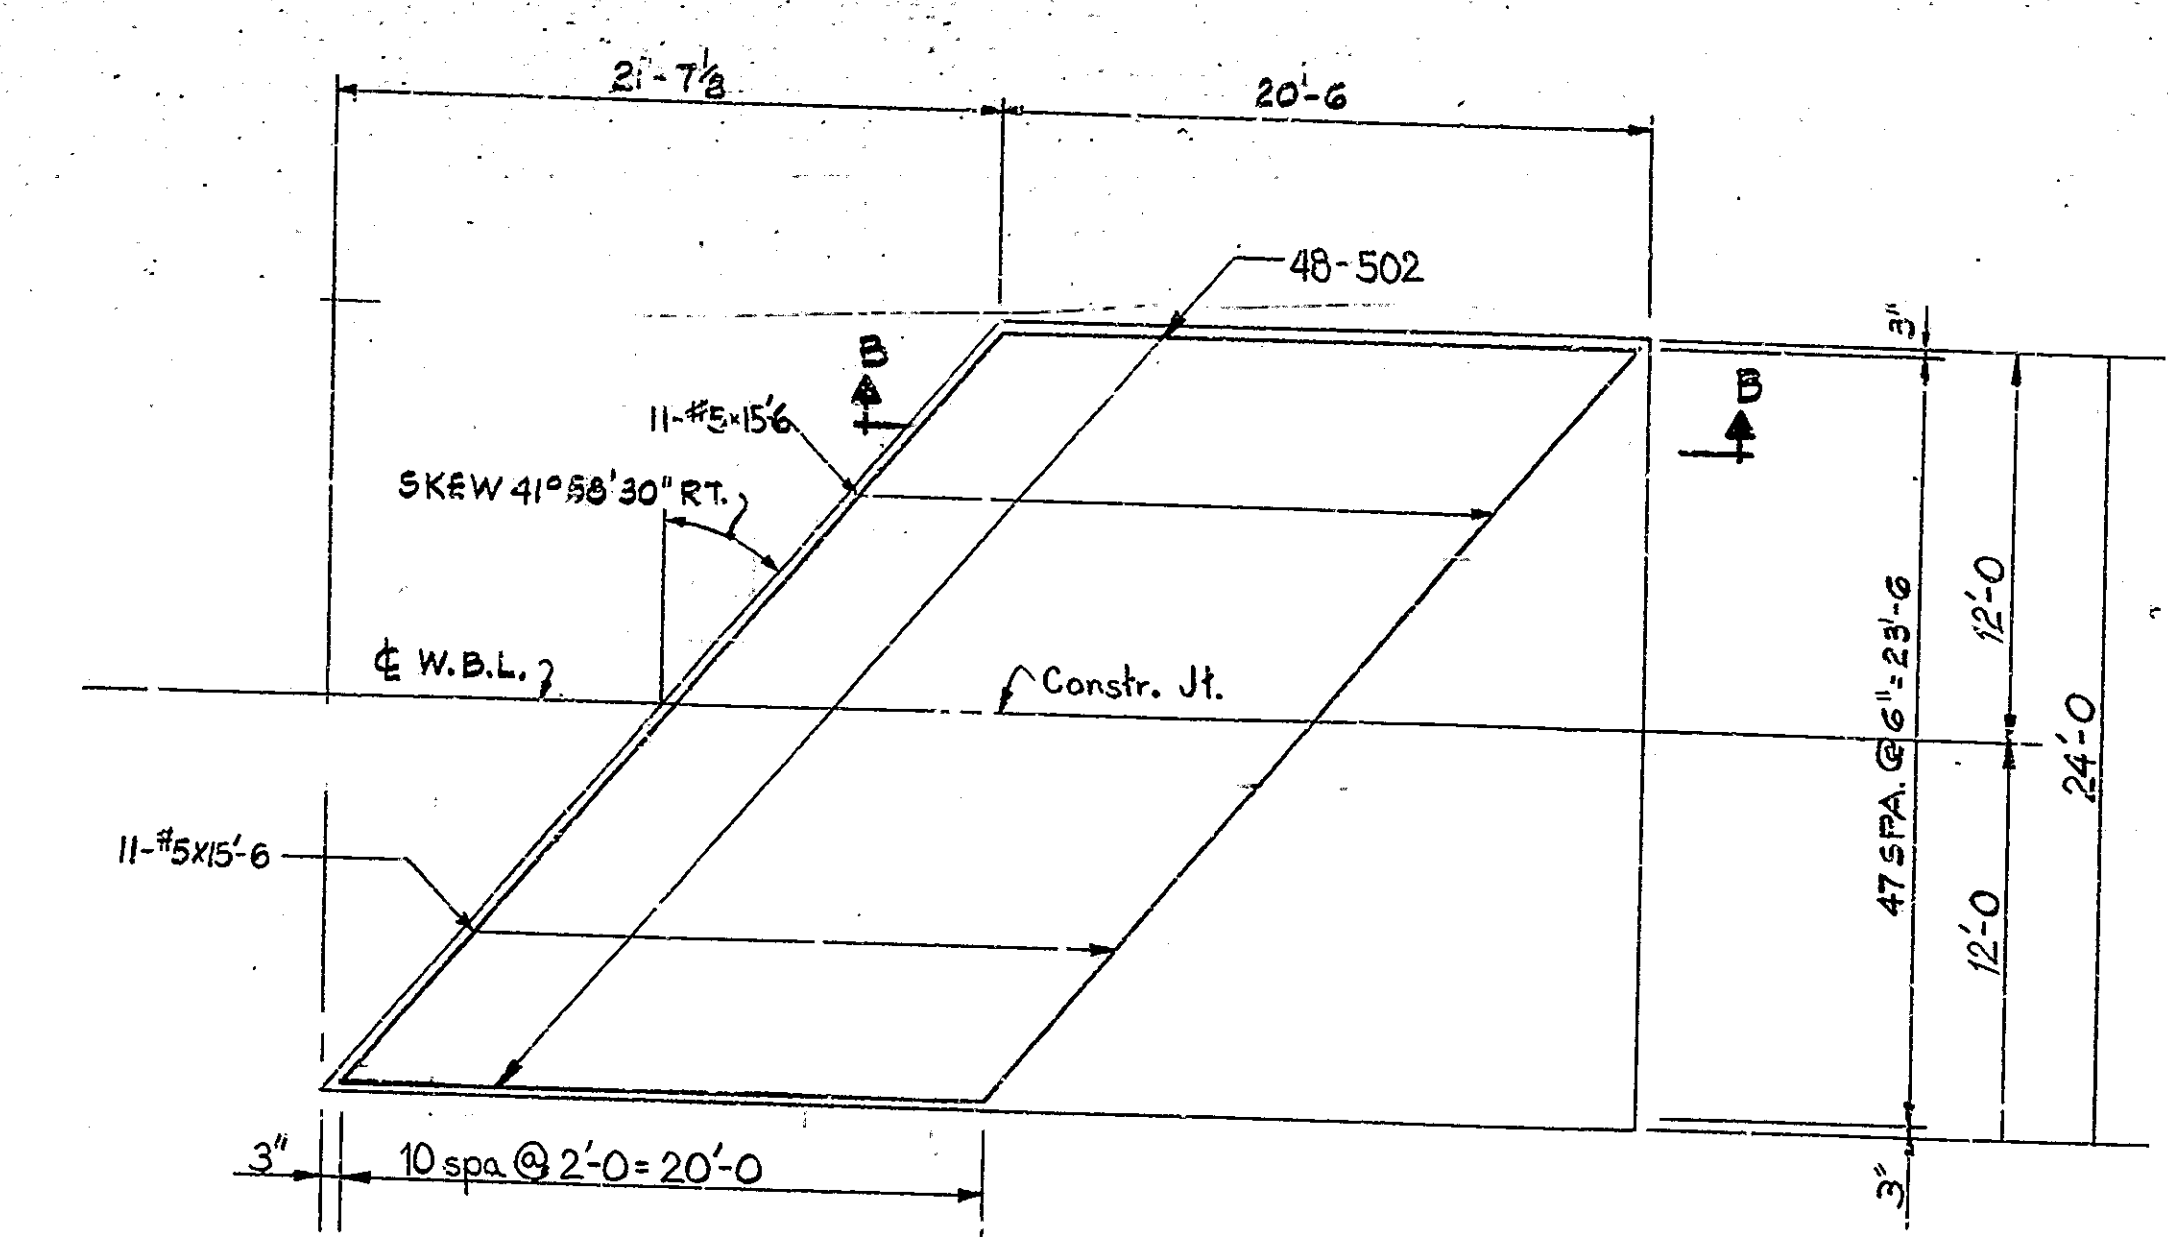


PLAN AT BENT #5 W.B.L. (2344A)
PLAN AT BT. #1 E.B.L. (2344A) SAME BY 120° ROTATION


MARK	X	LENGTH
501	11'-6"	12'-1"
502	20'-0"	20'-7"

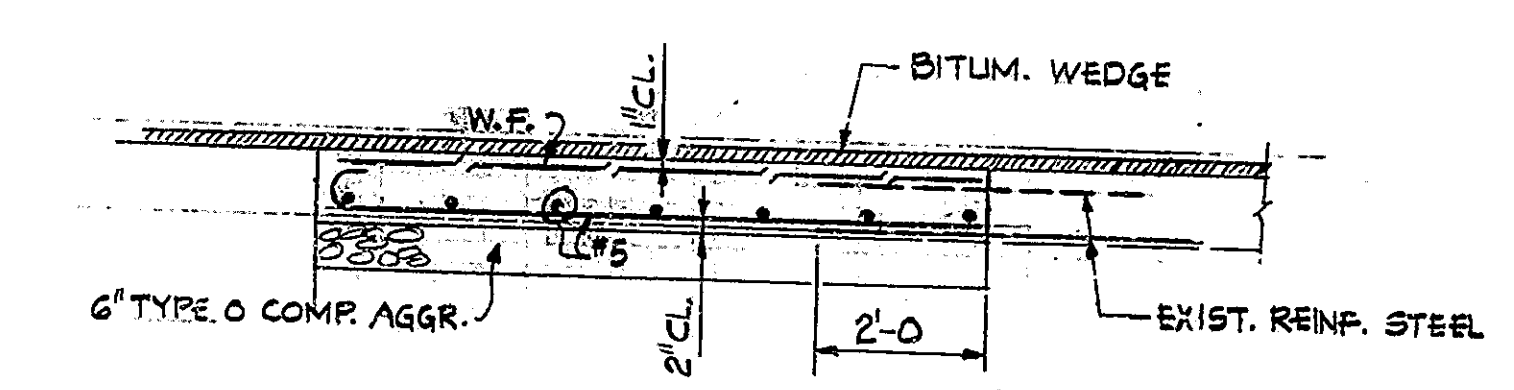

SCALE: 1/2" = 1'-0"

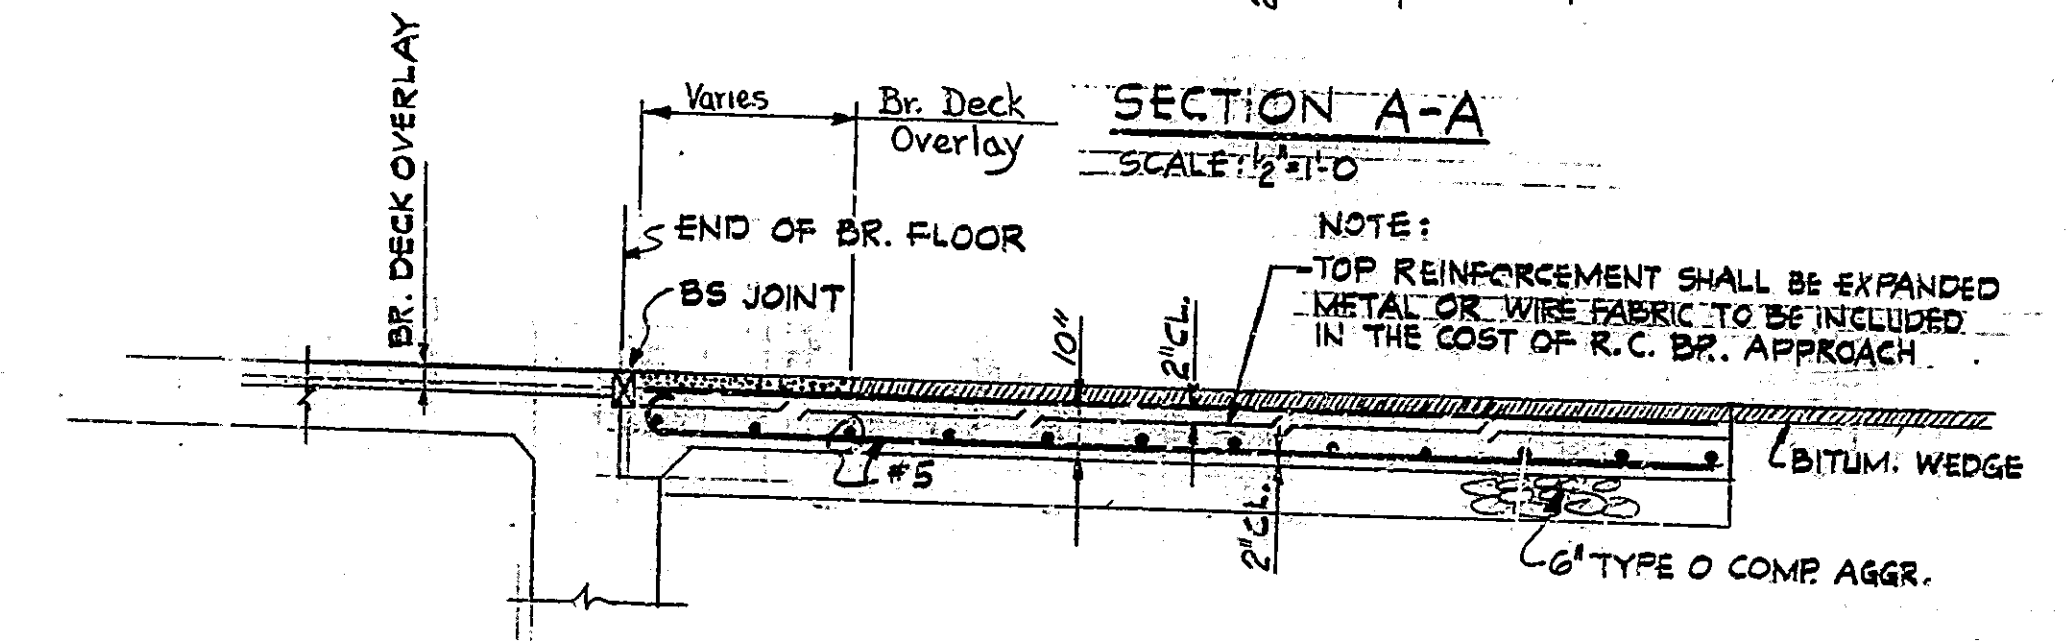


SCALE: 1/2" = 1'-0"

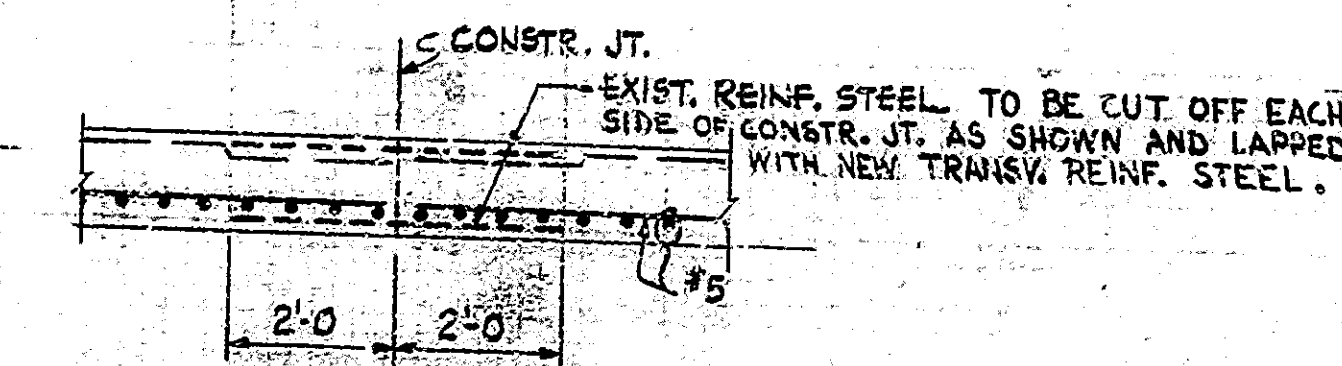


TYP. SECTION AT CONSTR. JT.
SCALE: 1/2" = 1'-0"

R.C. BRIDGE APPROACH DETAILS
INDIANA STATE HIGHWAY COMMISSION


SCALE: AS NOTED
DATE: 6-20-79
SUBMITTED FOR APPROVAL
PROJECT: I-EE-70-1(25)7
CONTRACT NO. B-12316
BRIDGE FILE: I-70-7-4712A & 2344A

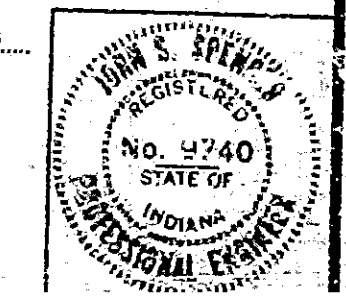

DESIGNED: CKD
DRAWN: K 6-7-79 CKD
TRACED: CKD

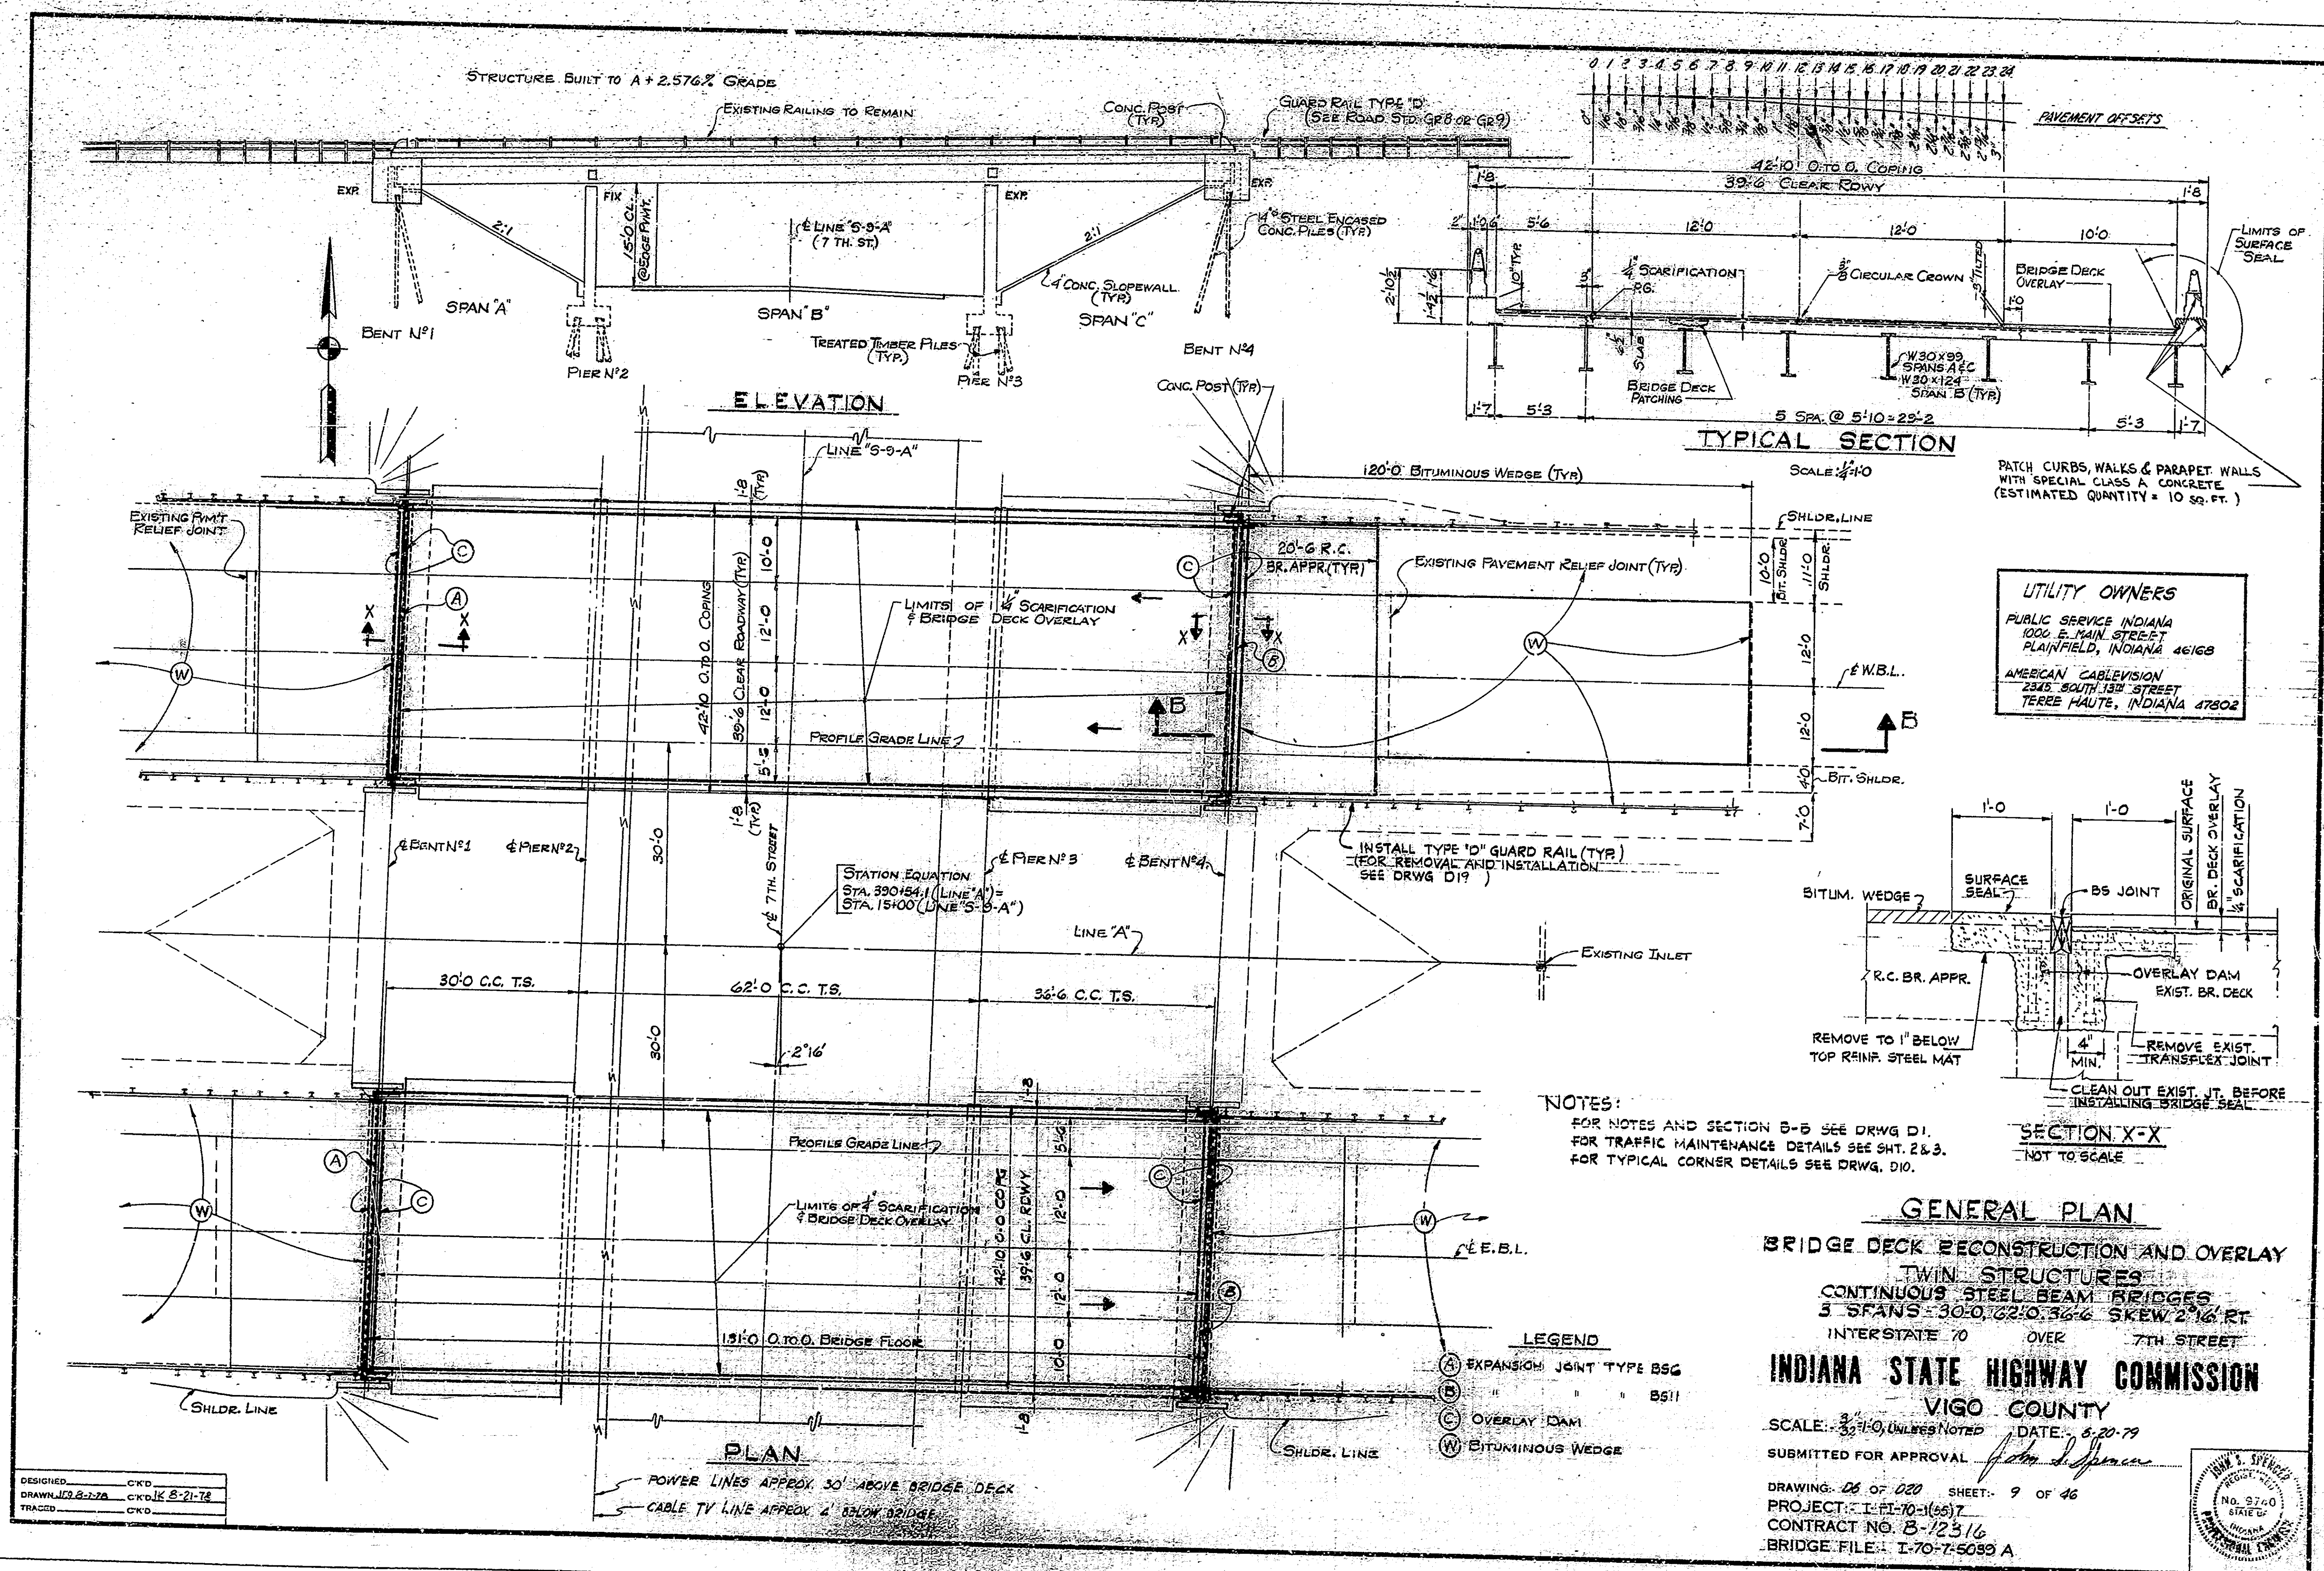

STRUCTURE BUILT TO A 400FT. VERTICAL CURVE

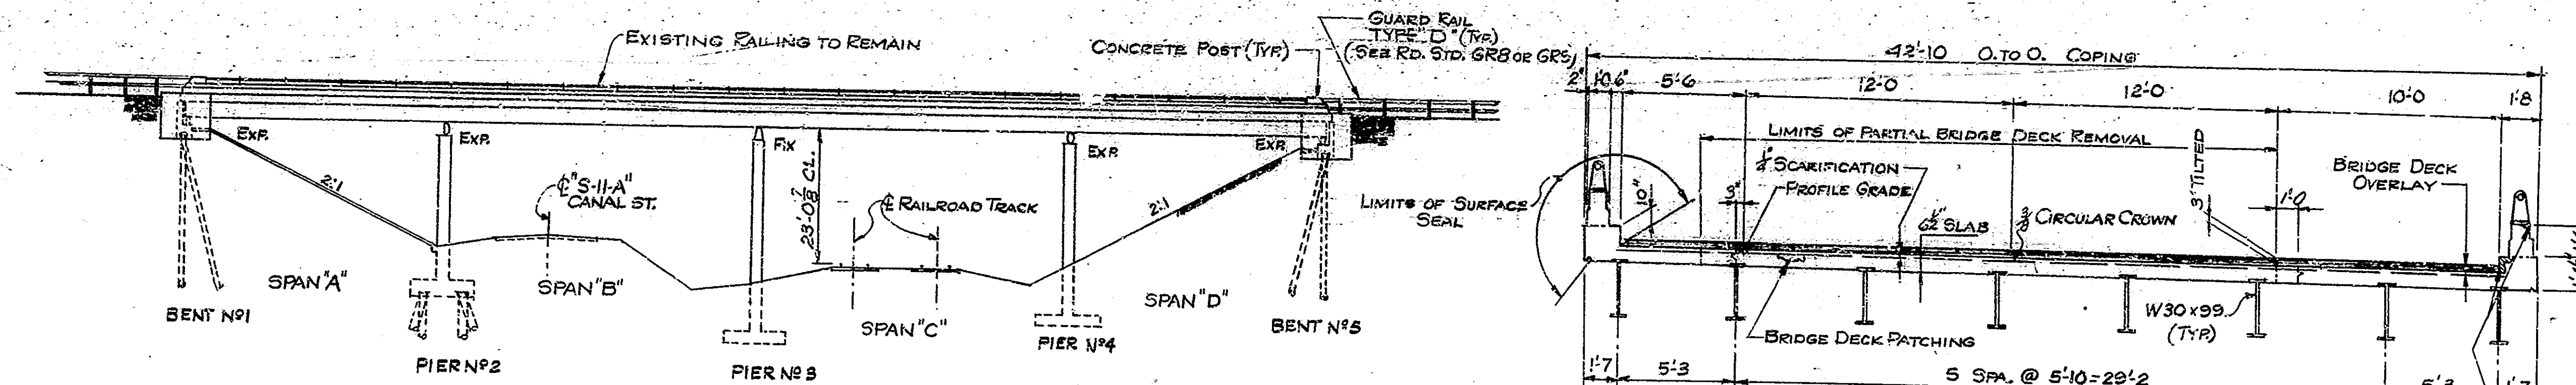


ELEVATION

TYPICAL SECTION

SCALE: 1/4"=1'-0"

PATCH CURBS, WALKS & PARAPET WALLS WITH SPECIAL CLASS A CONCRETE (ESTIMATED QUANTITY = 10 SQ. FT.)

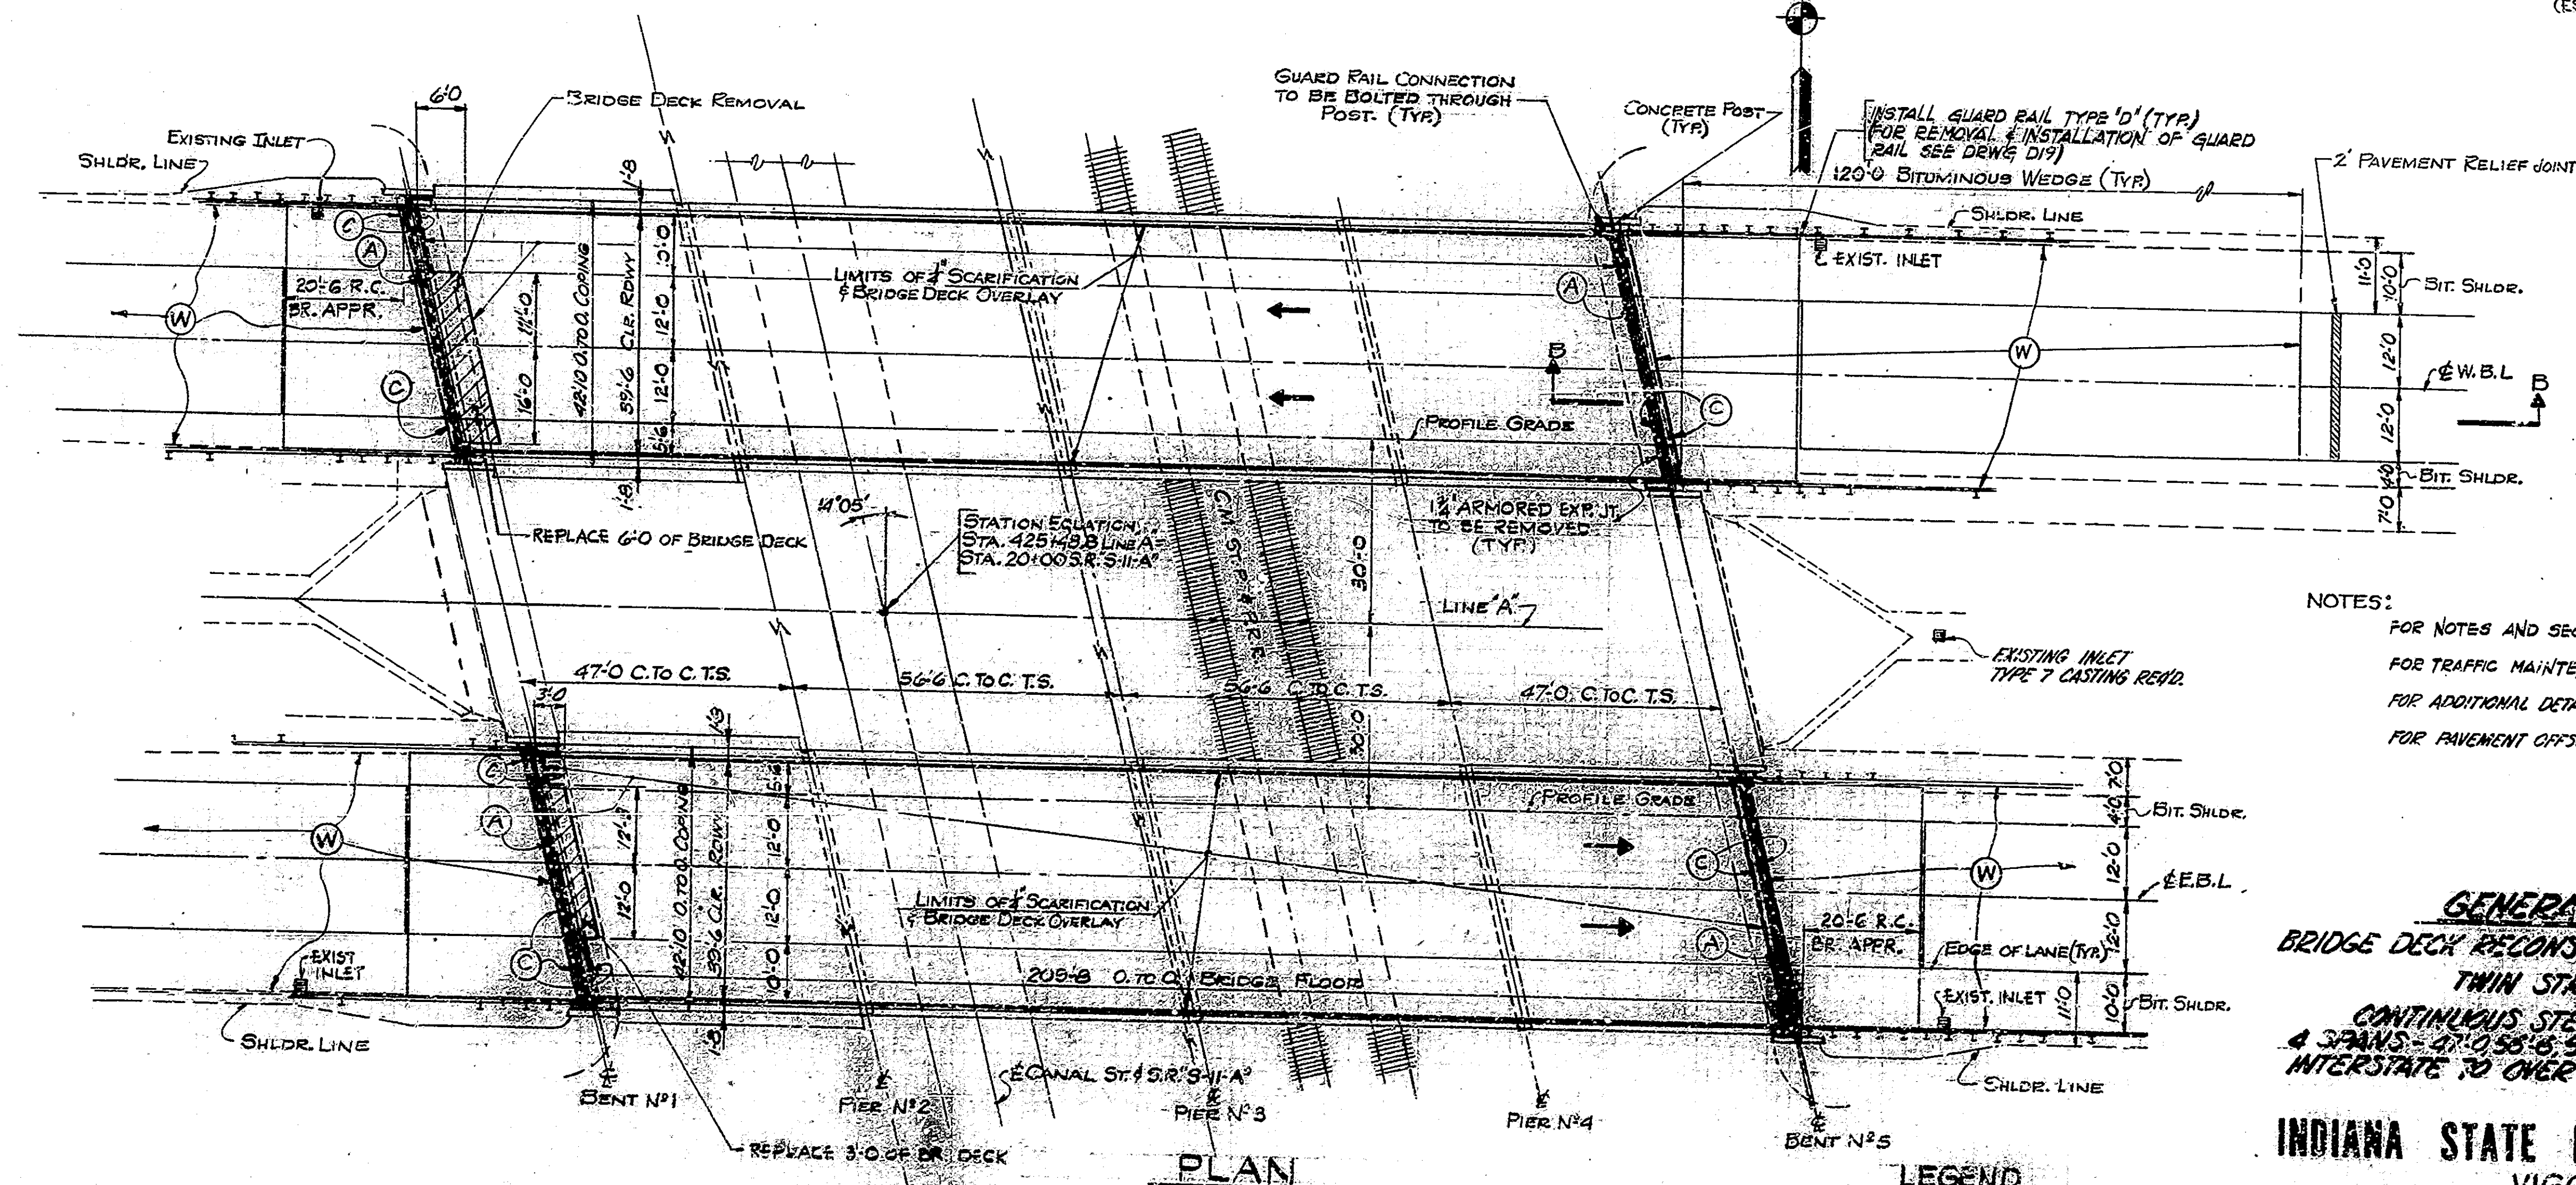

PLAN

UTILITY OWNERS
PUBLIC SERVICE INDIANA
1000 E. MAIN STREET
PLAINFIELD, INDIANA 46198
C.M. ST. R.P. RAILROAD
COMMUNICATION LINES

NOTES:

- FOR NOTES AND SECTION B-B SEE DRWG. D1.
- FOR TRAFFIC MAINTENANCE SEE SHEETS 2 & 3.
- FOR ADDITIONAL DETAILS SEE DRWGS D9 & D10.
- FOR PAVEMENT OFFSETS SEE DRWG. D5.

GENERAL PLAN
BRIDGE DECK RECONSTRUCTION AND OVERLAY
TWIN STRUCTURES
CONTINUOUS STEEL BEAM BRIDGES
INTERSTATE 70 OVER CANAL ST. & C.M. ST. R.P. RR.

INDIANA STATE HIGHWAY COMMISSION
VIGO COUNTY

SCALE: 1/4"=1'-0" UNLESS NOTED

DATE: 5-20-79


SUBMITTED FOR APPROVAL

DRAWING: DB OF D70 SHEET: 11 OF 46





PROJECT: I-70-1(55)7

CONTRACT NO. B-12316

BRIDGE FILE: I-70-B-2342A

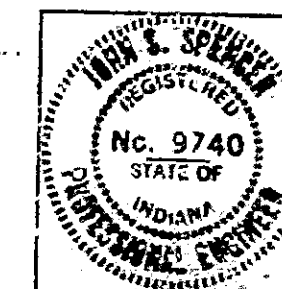

DESIGNED: CKD
DRAWN: JFA B-2-78 CKD WRC B-2-78
TRACED: CKD

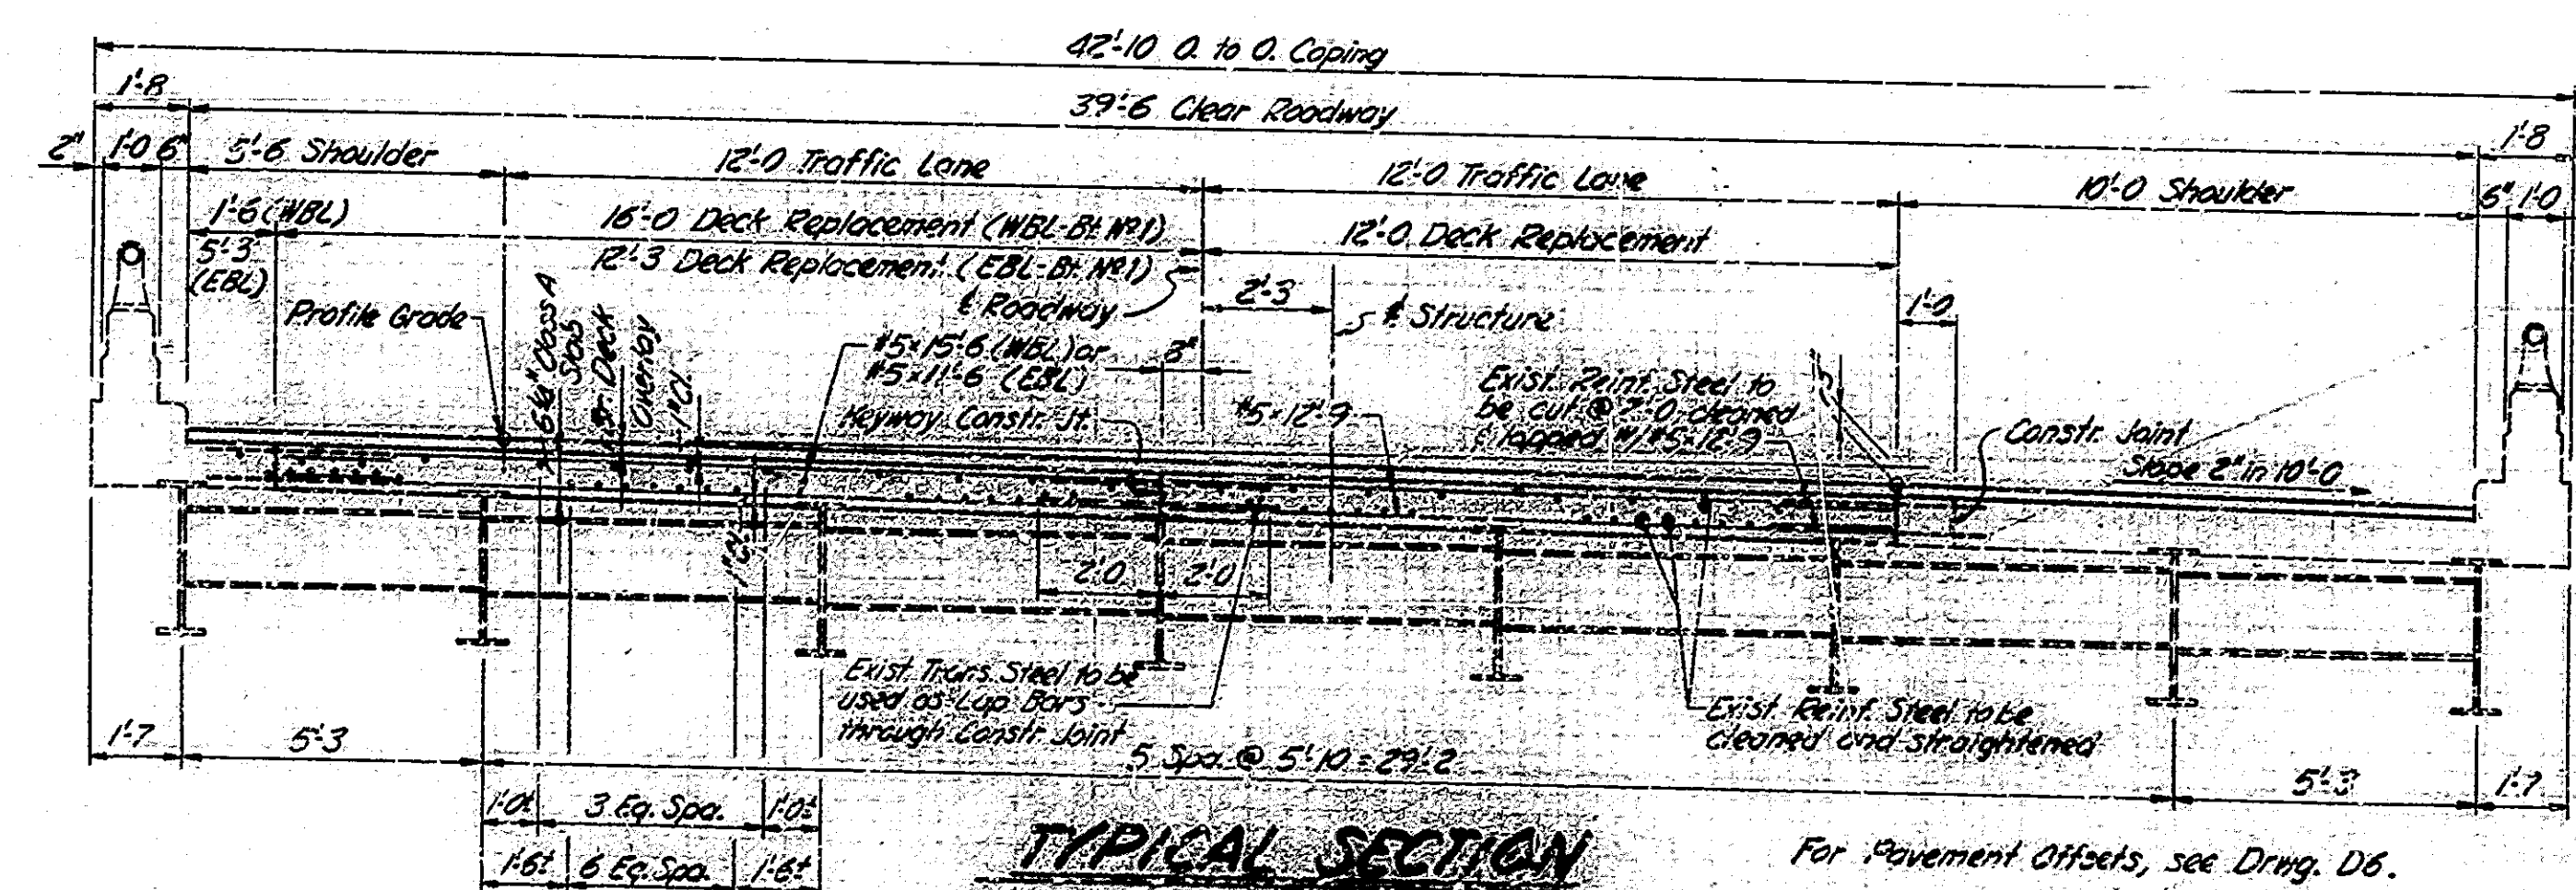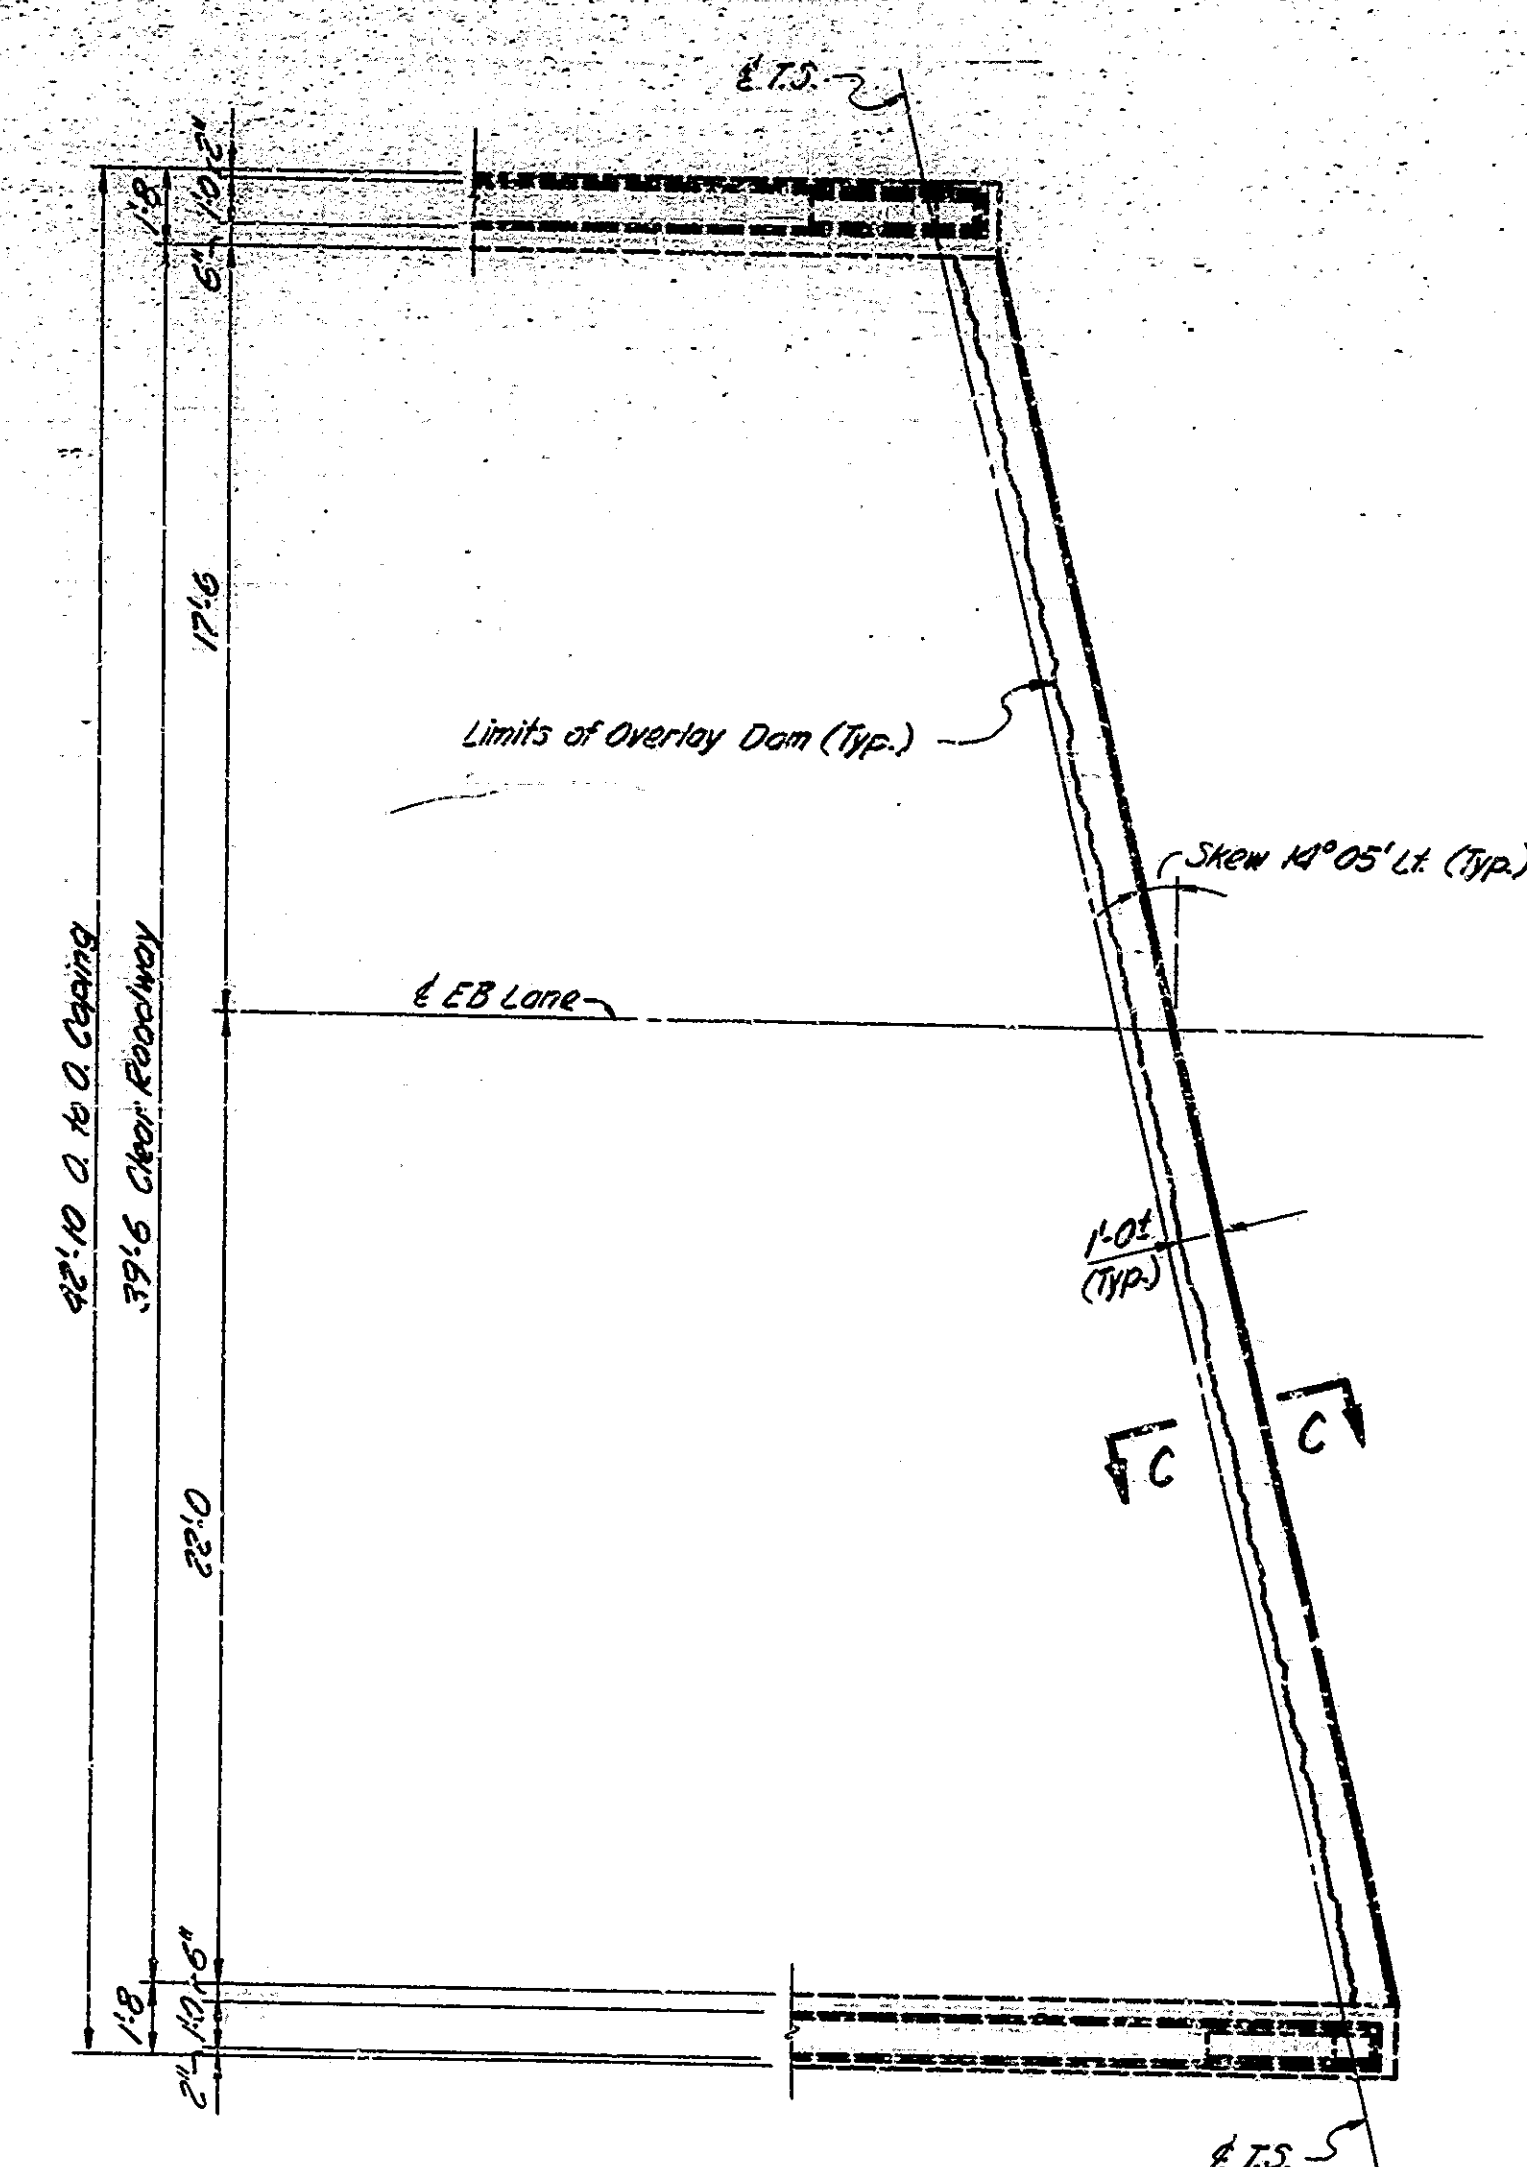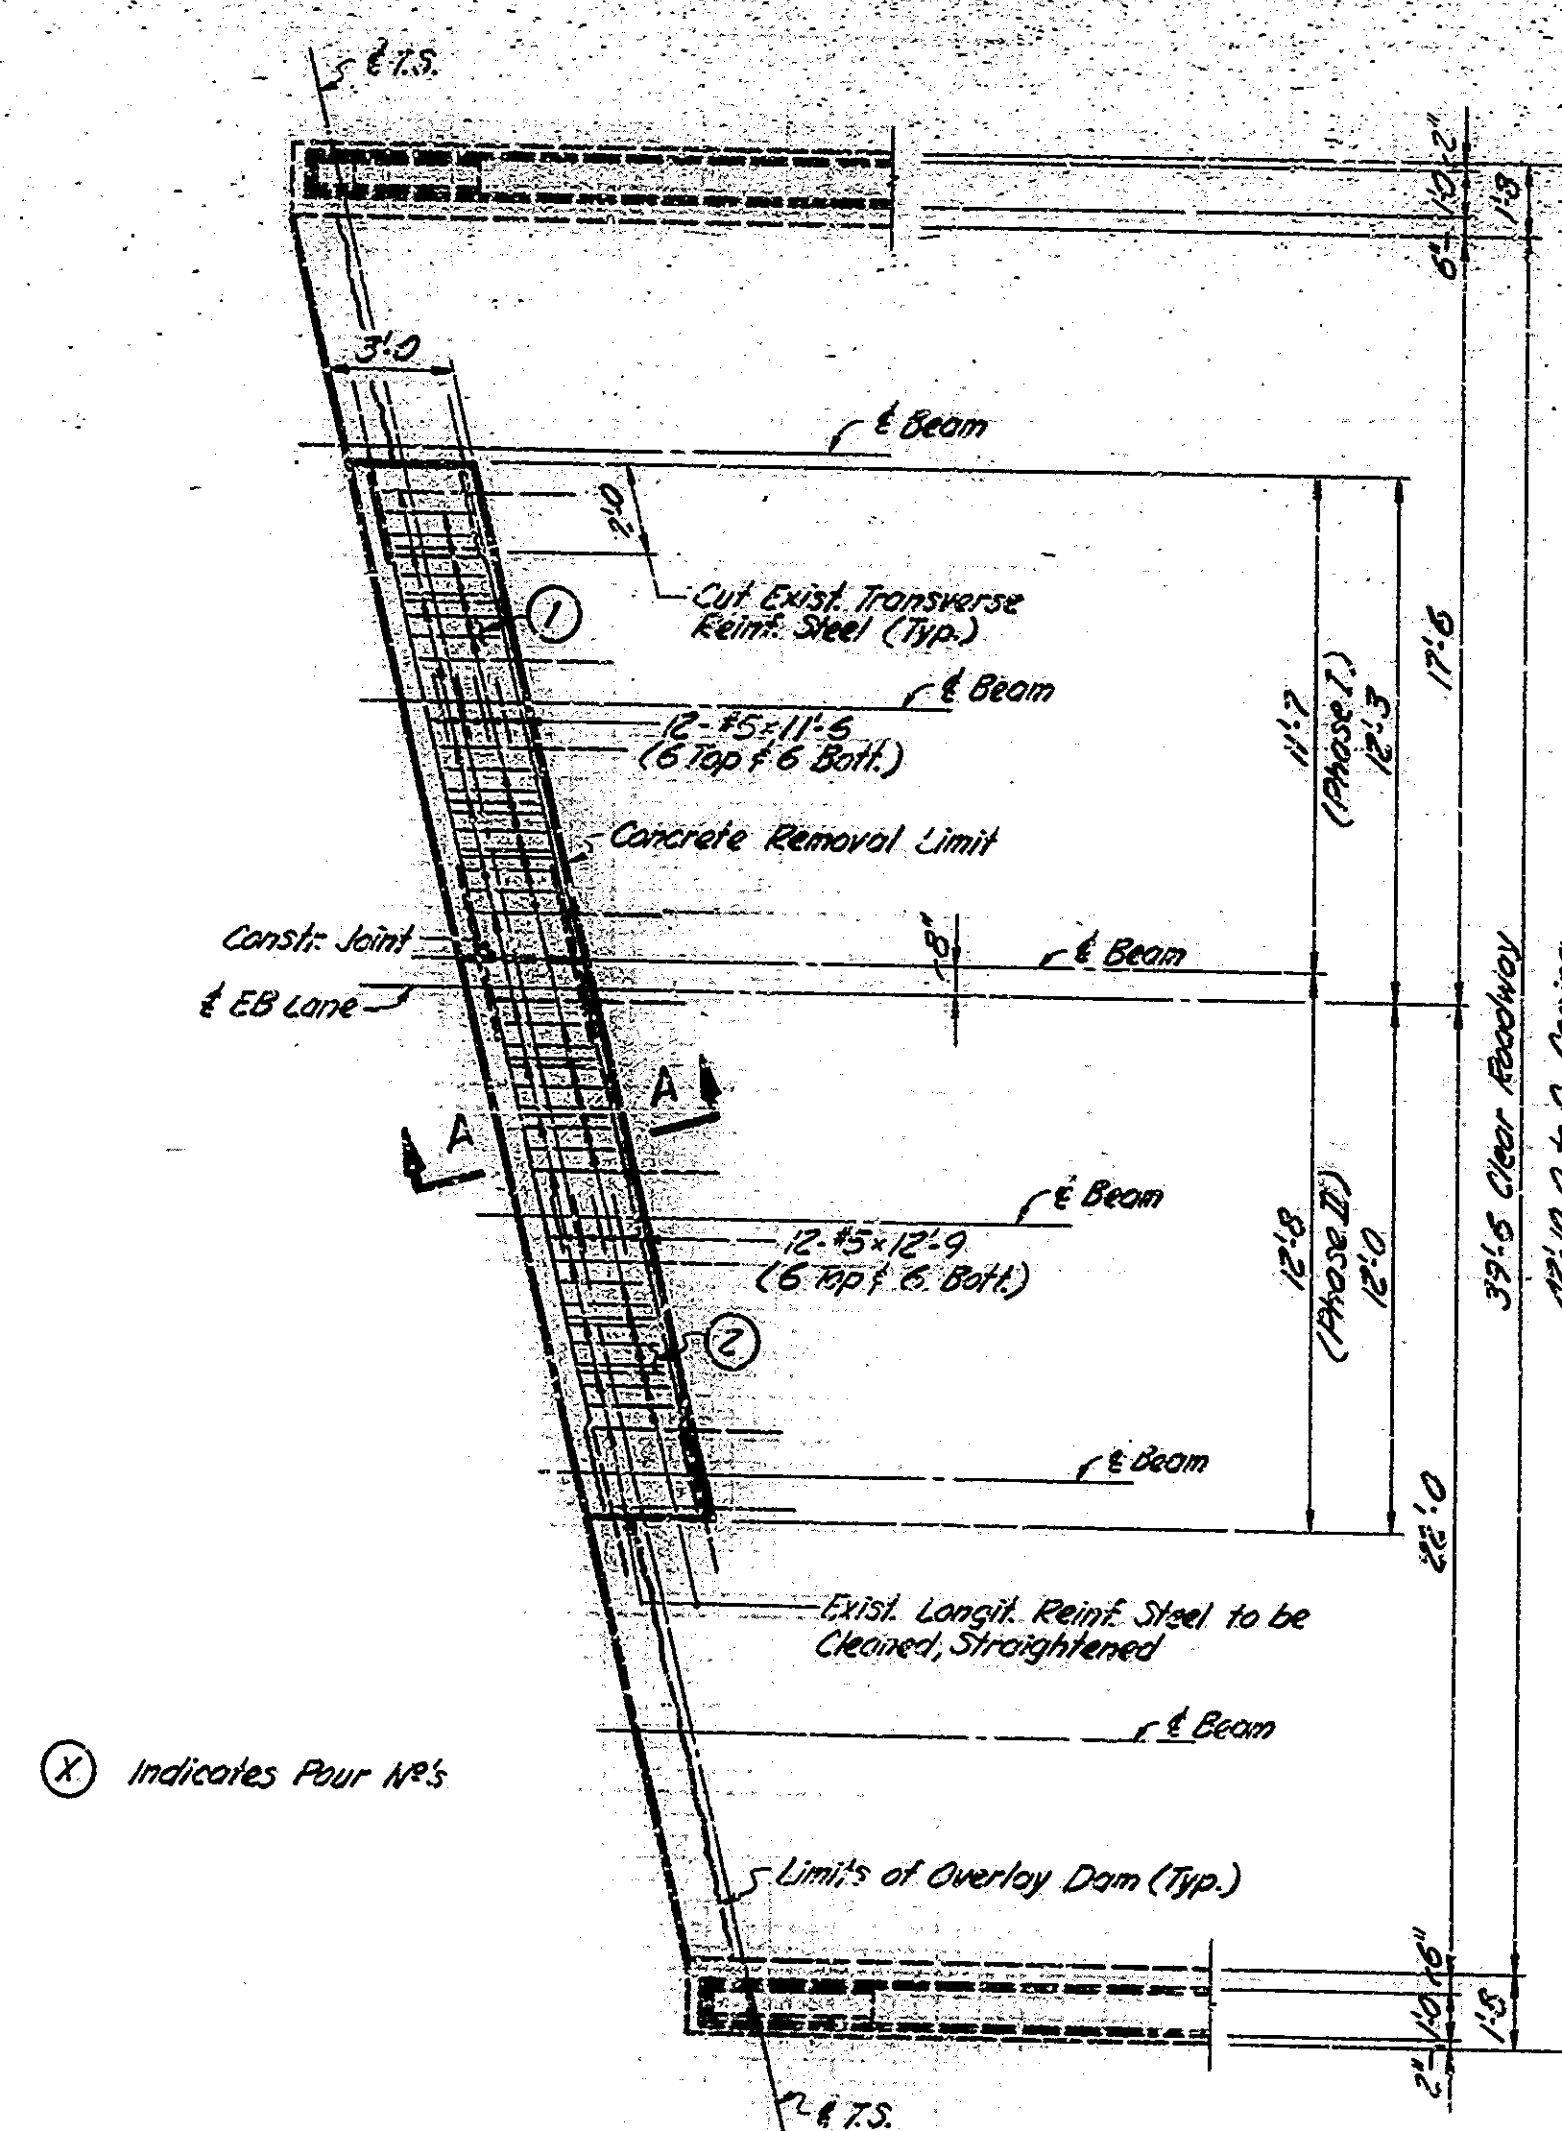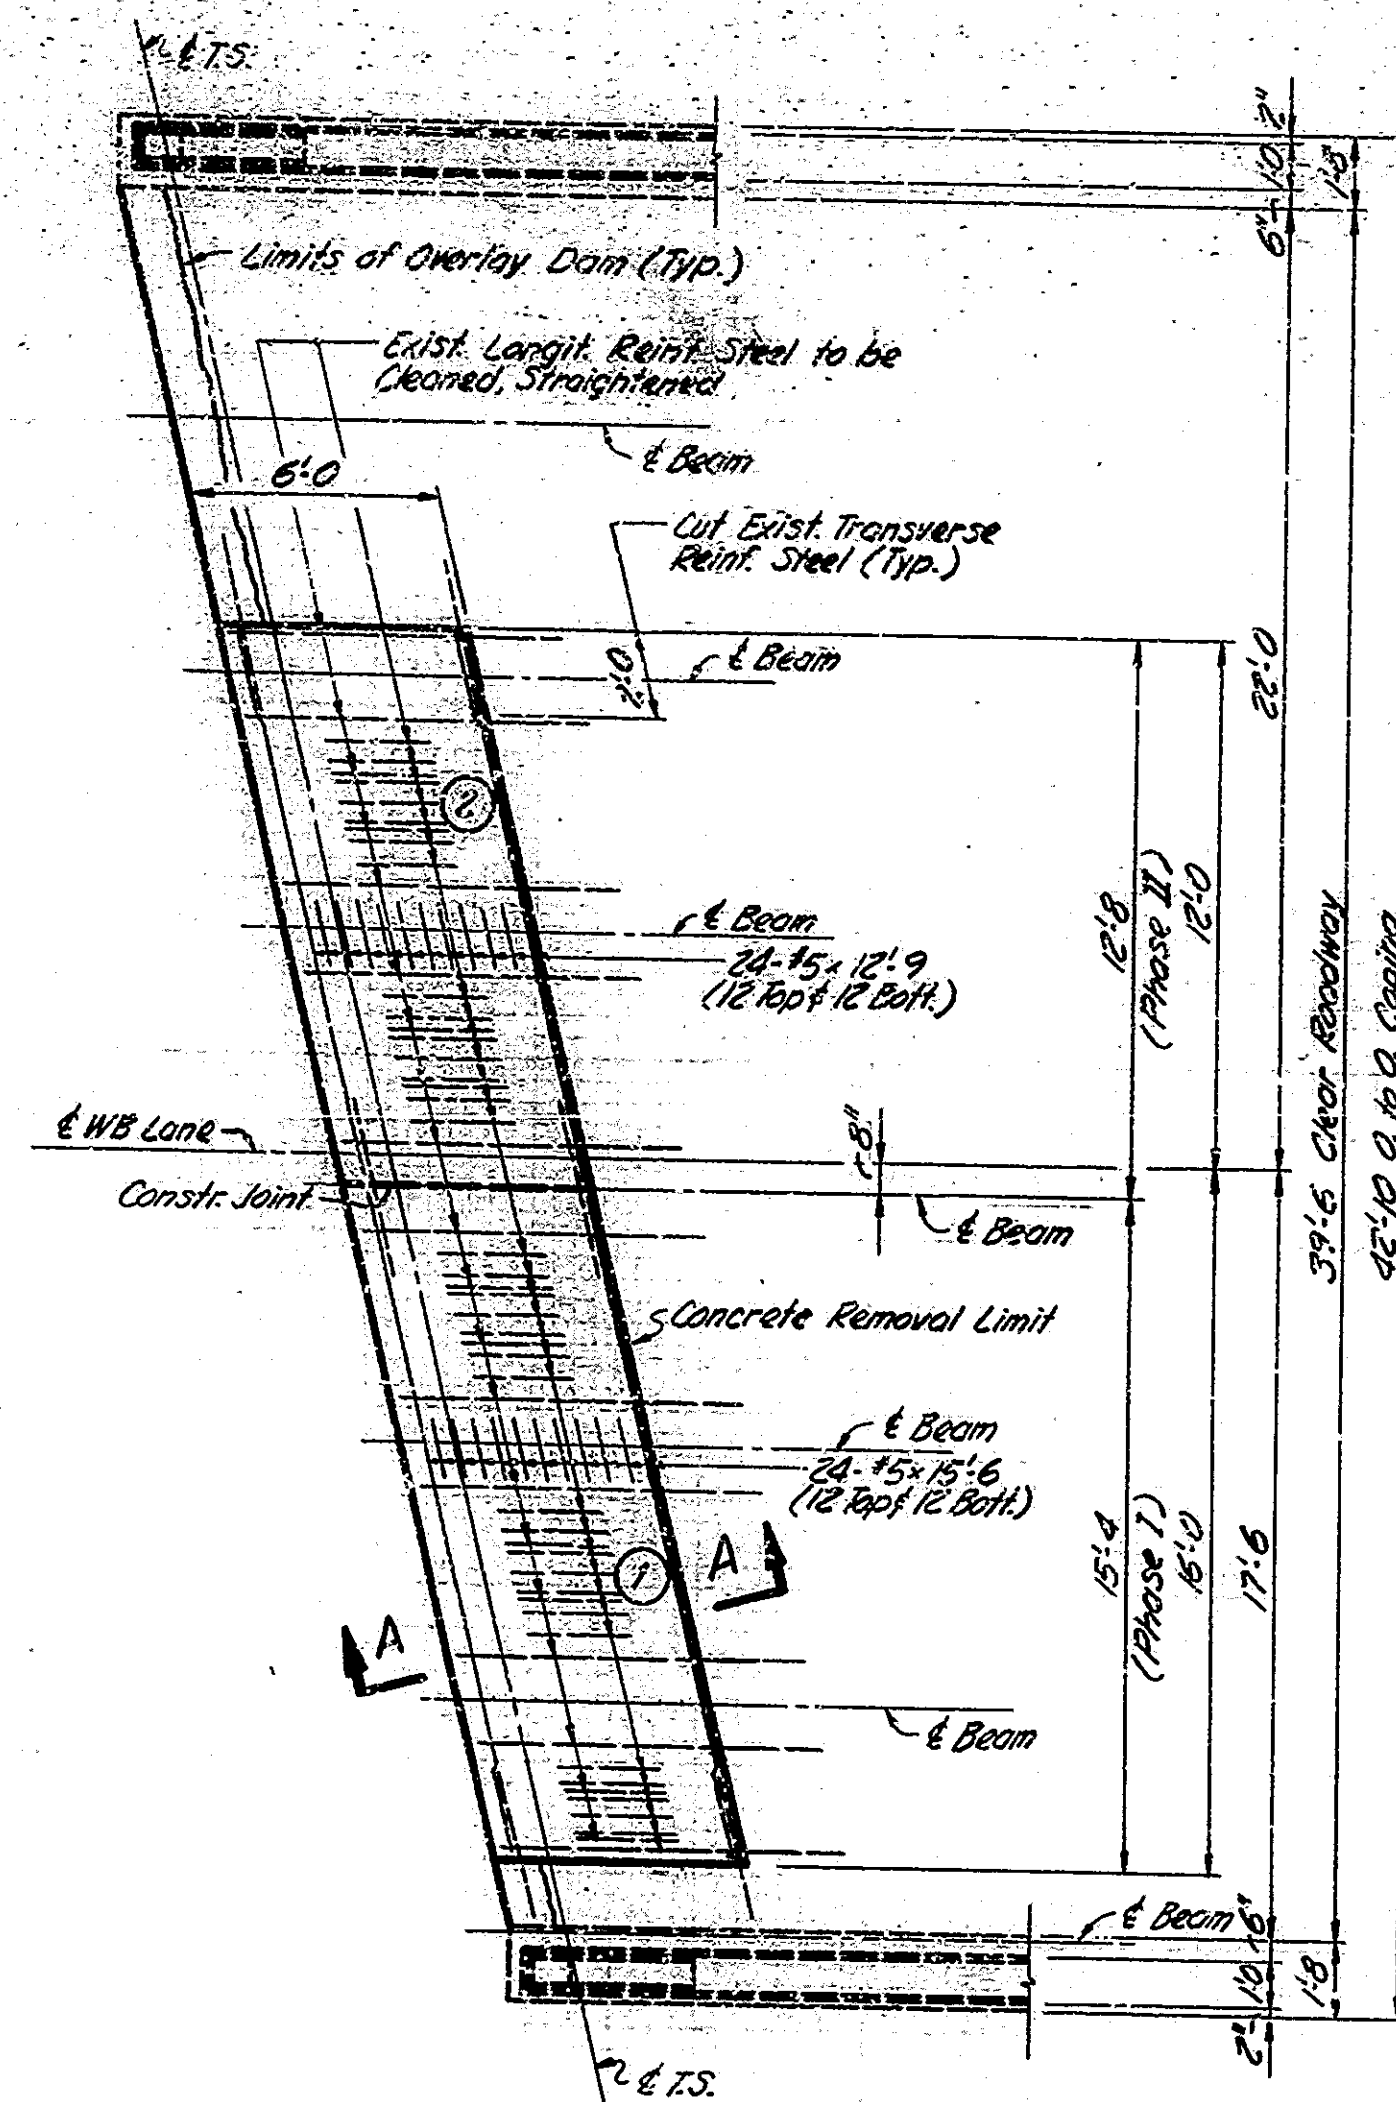

NOTES: For additional Details & Bills of Materials, see Drawg. DIA.
The tops and sides of the top flange of oil beans within the slab removal area shall be thoroughly cleaned and primed with one coat of the suitable paint before repainting the slab. See the Special Provisions.
For Reint. Bar Notes, see G- Stud. CI.

FLOOR SLAB REPAIR DETAILS

INDIANA STATE HIGHWAY COMMISSION

SCALE: - $\frac{1}{4}" = 1'-0"$ UNLESS NOTED DATE: - 6-20-79


SUBMITTED FOR APPROVAL *John S. [Signature]*


DRAWING: 09 OF 020 SHEET: 12 OF 46

PROJECT: 1-FI-70-1(55)-7


CONTRACT NO. B-12316

BRIDGE FILE:- 1-70-8-23424

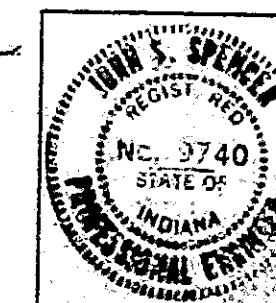


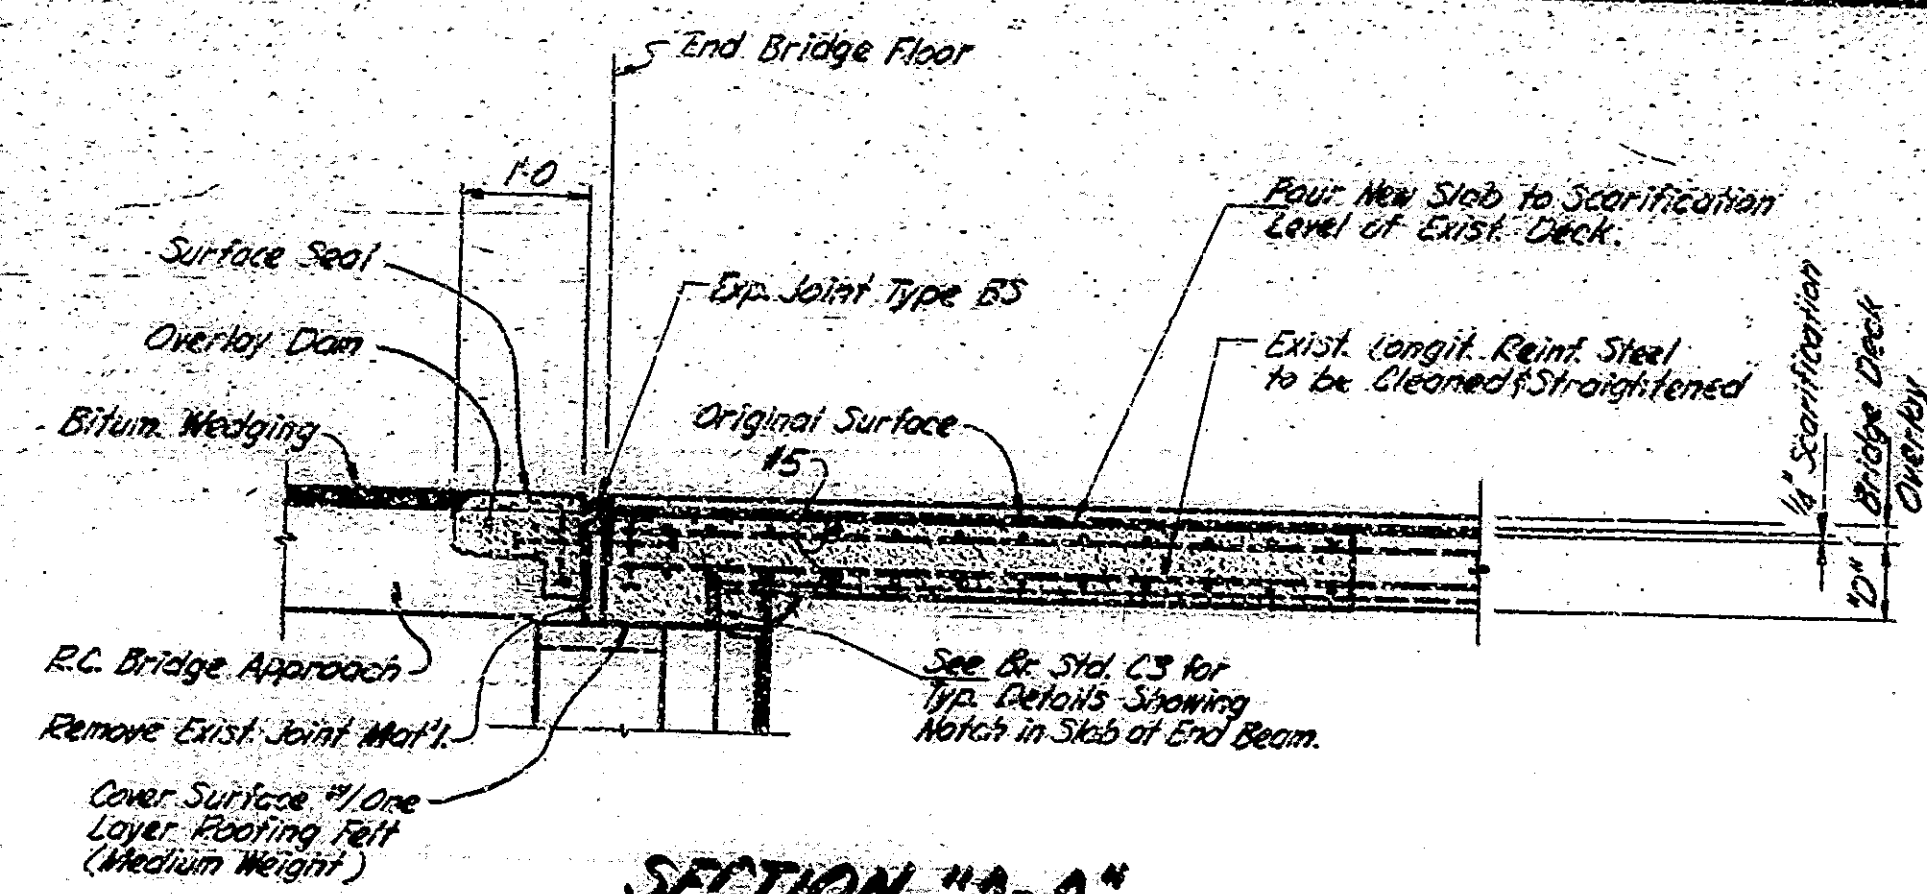

SECTION "A-A"
 S/S: N° 1-70-8-2342A and
 S/S: N° 1-70-9-2343A Only.

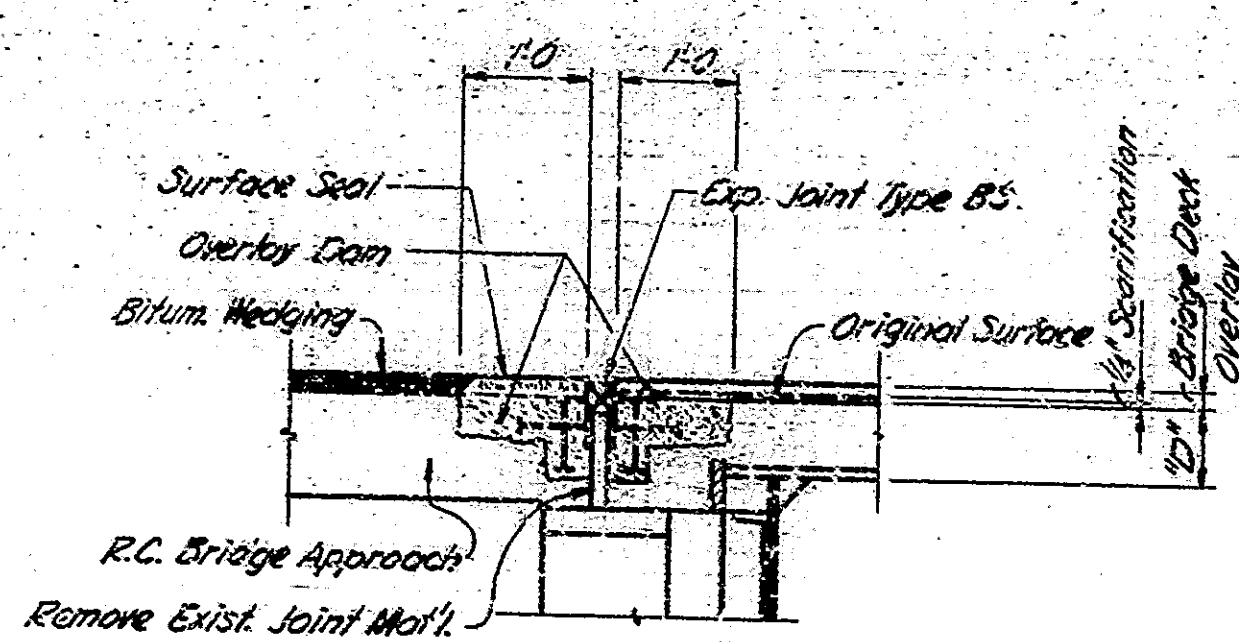


SECTION "C-C"

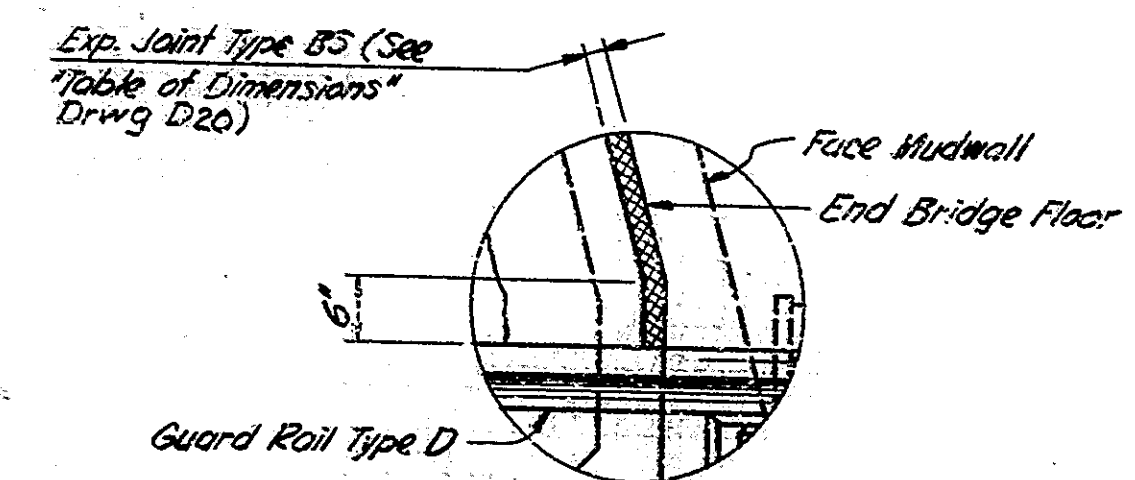

DETAIL "A"
 S/S: N° 1-70-9-5099A and
 S/S: N° 1-70-9-5099A Only.

TABLE OF DIMENSIONS					
Description	1-70-7-5039A	1-70-8-2341A	1-70-8-2342A	1-70-9-2343A	1-70-9-5099A
Span	27'00" EX.	37'05" EX.	40'05" EX.	15'00" EX.	40'00" EX.
Exp. Jt. Type BS	BS11	BS11	BS11	BS11	BS8
East End	BS6	BS11	BS11	BS11	BS11
West End	BS6	BS11	BS11	BS11	BS11
Dimension "D"	6 1/4"	7"	6 1/4"	7"	6 1/4"

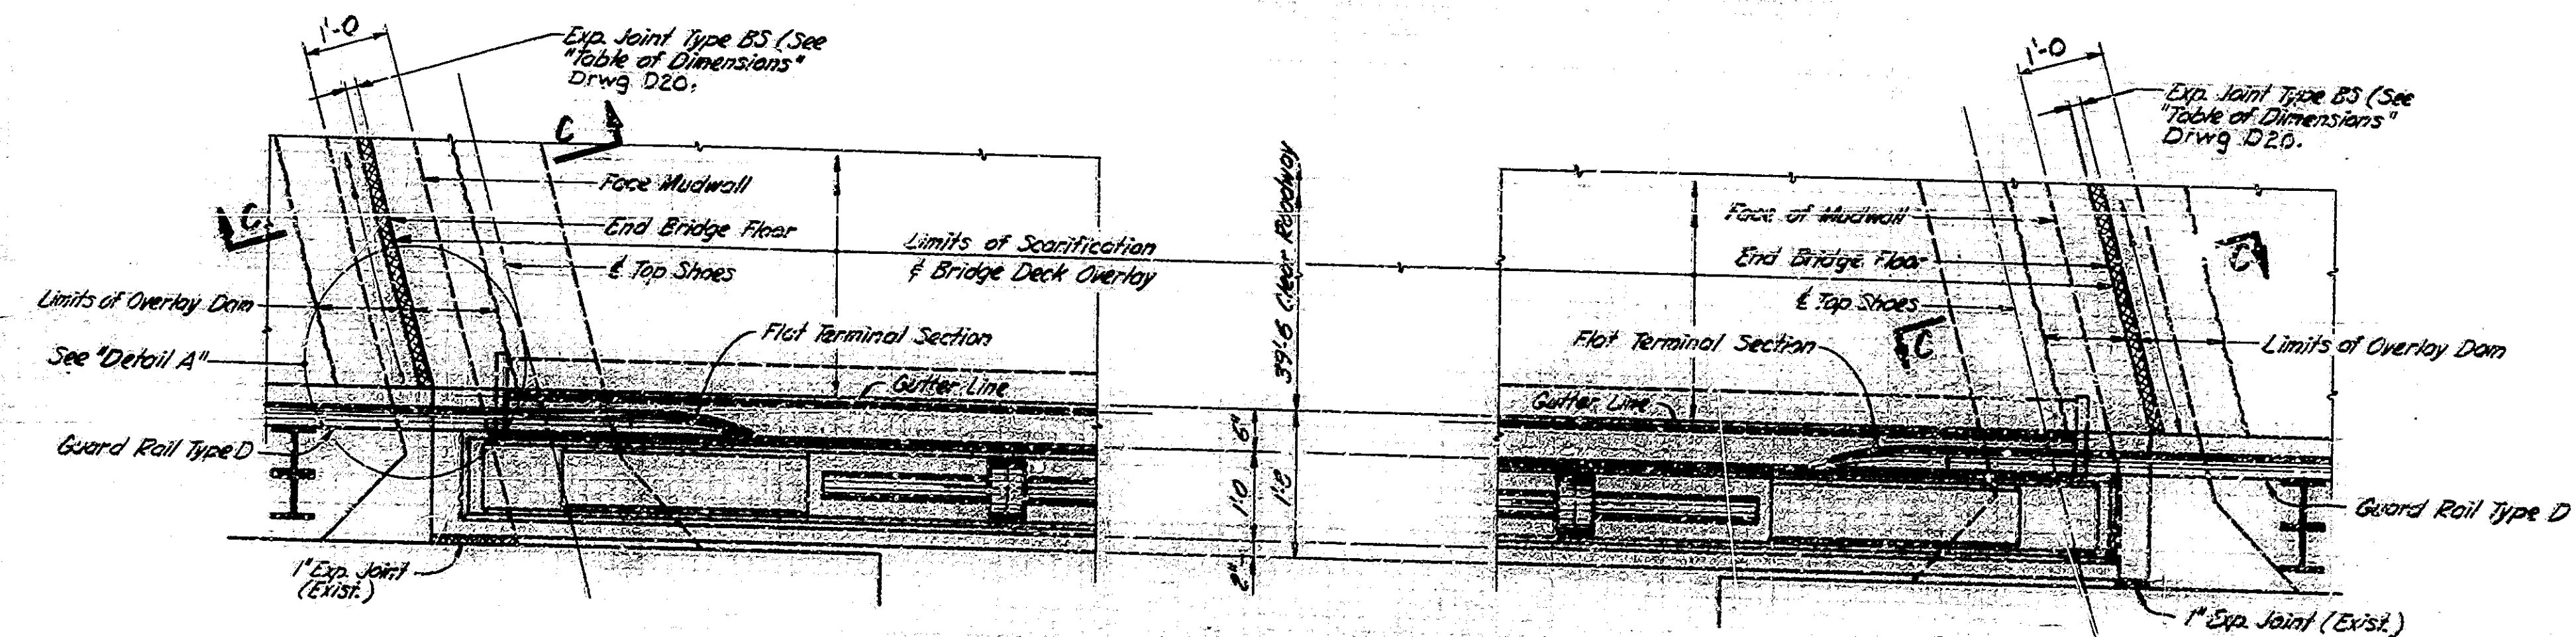

TYPICAL CORNER DETAILS

BILL OF MATERIALS
BENT N°1-NW

REINFORCING STEEL			
SIZE OR MARK	N° OF BARS	LENGTH (FEET)	WEIGHT (LBS.)
15	24	15.6	
15	24	12.9	
TOTAL REINFORCING STEEL			708
CONCRETE			
CONC. CLASS A IN SUPERSTR.			
POUR N° 1			20 CYS
POUR N° 2			1.7 CYS
TOTAL CLASS A IN SUPERSTR.			3.7 CYS

BILL OF MATERIALS
BENT N°1-EBL

REINFORCING STEEL			
SIZE OR MARK	N° OF BARS	LENGTH (FEET)	WEIGHT (LBS.)
15	12	12.9	
15	12	11.6	
TOTAL REINFORCING STEEL			304
CONCRETE			
CONC. CLASS A IN SUPERSTR.			
POUR N° 1			0.8 CYS
POUR N° 2			0.9 CYS
TOTAL CLASS A IN SUPERSTR.			1.7 CYS

(STRUCTURE N° 1-70-8-2342A ONLY)

NOTE: For Reinforcing Bar Notes, see Bridge Std. C1.


FLOOR SLAB REPAIR DETAILS
& BILLS OF MATERIALS

INDIANA STATE HIGHWAY COMMISSION


SCALE: 3/4" = 1'-0" UNLESS NOTED. DATE: 6-20-79


SUBMITTED FOR APPROVAL *[Signature]*

DRAWING: D20 OF D20 SHEET: 13 OF 46
 PROJECT: 1-70-10-1(55)7
 CONTRACT NO. B-12316
 BRIDGE FILE: 1-70-5939A, 2341A, 2342A, 2343A, 5099A & 5099A

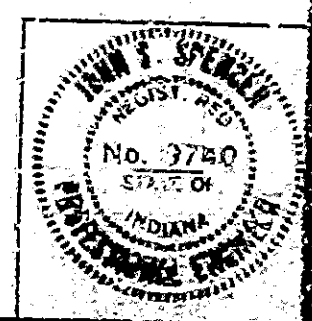


DESIGNED: CKD
 DRAWN: PSN 10-10-78, CKD, SPN 10-25-78
 TRACED: CKD

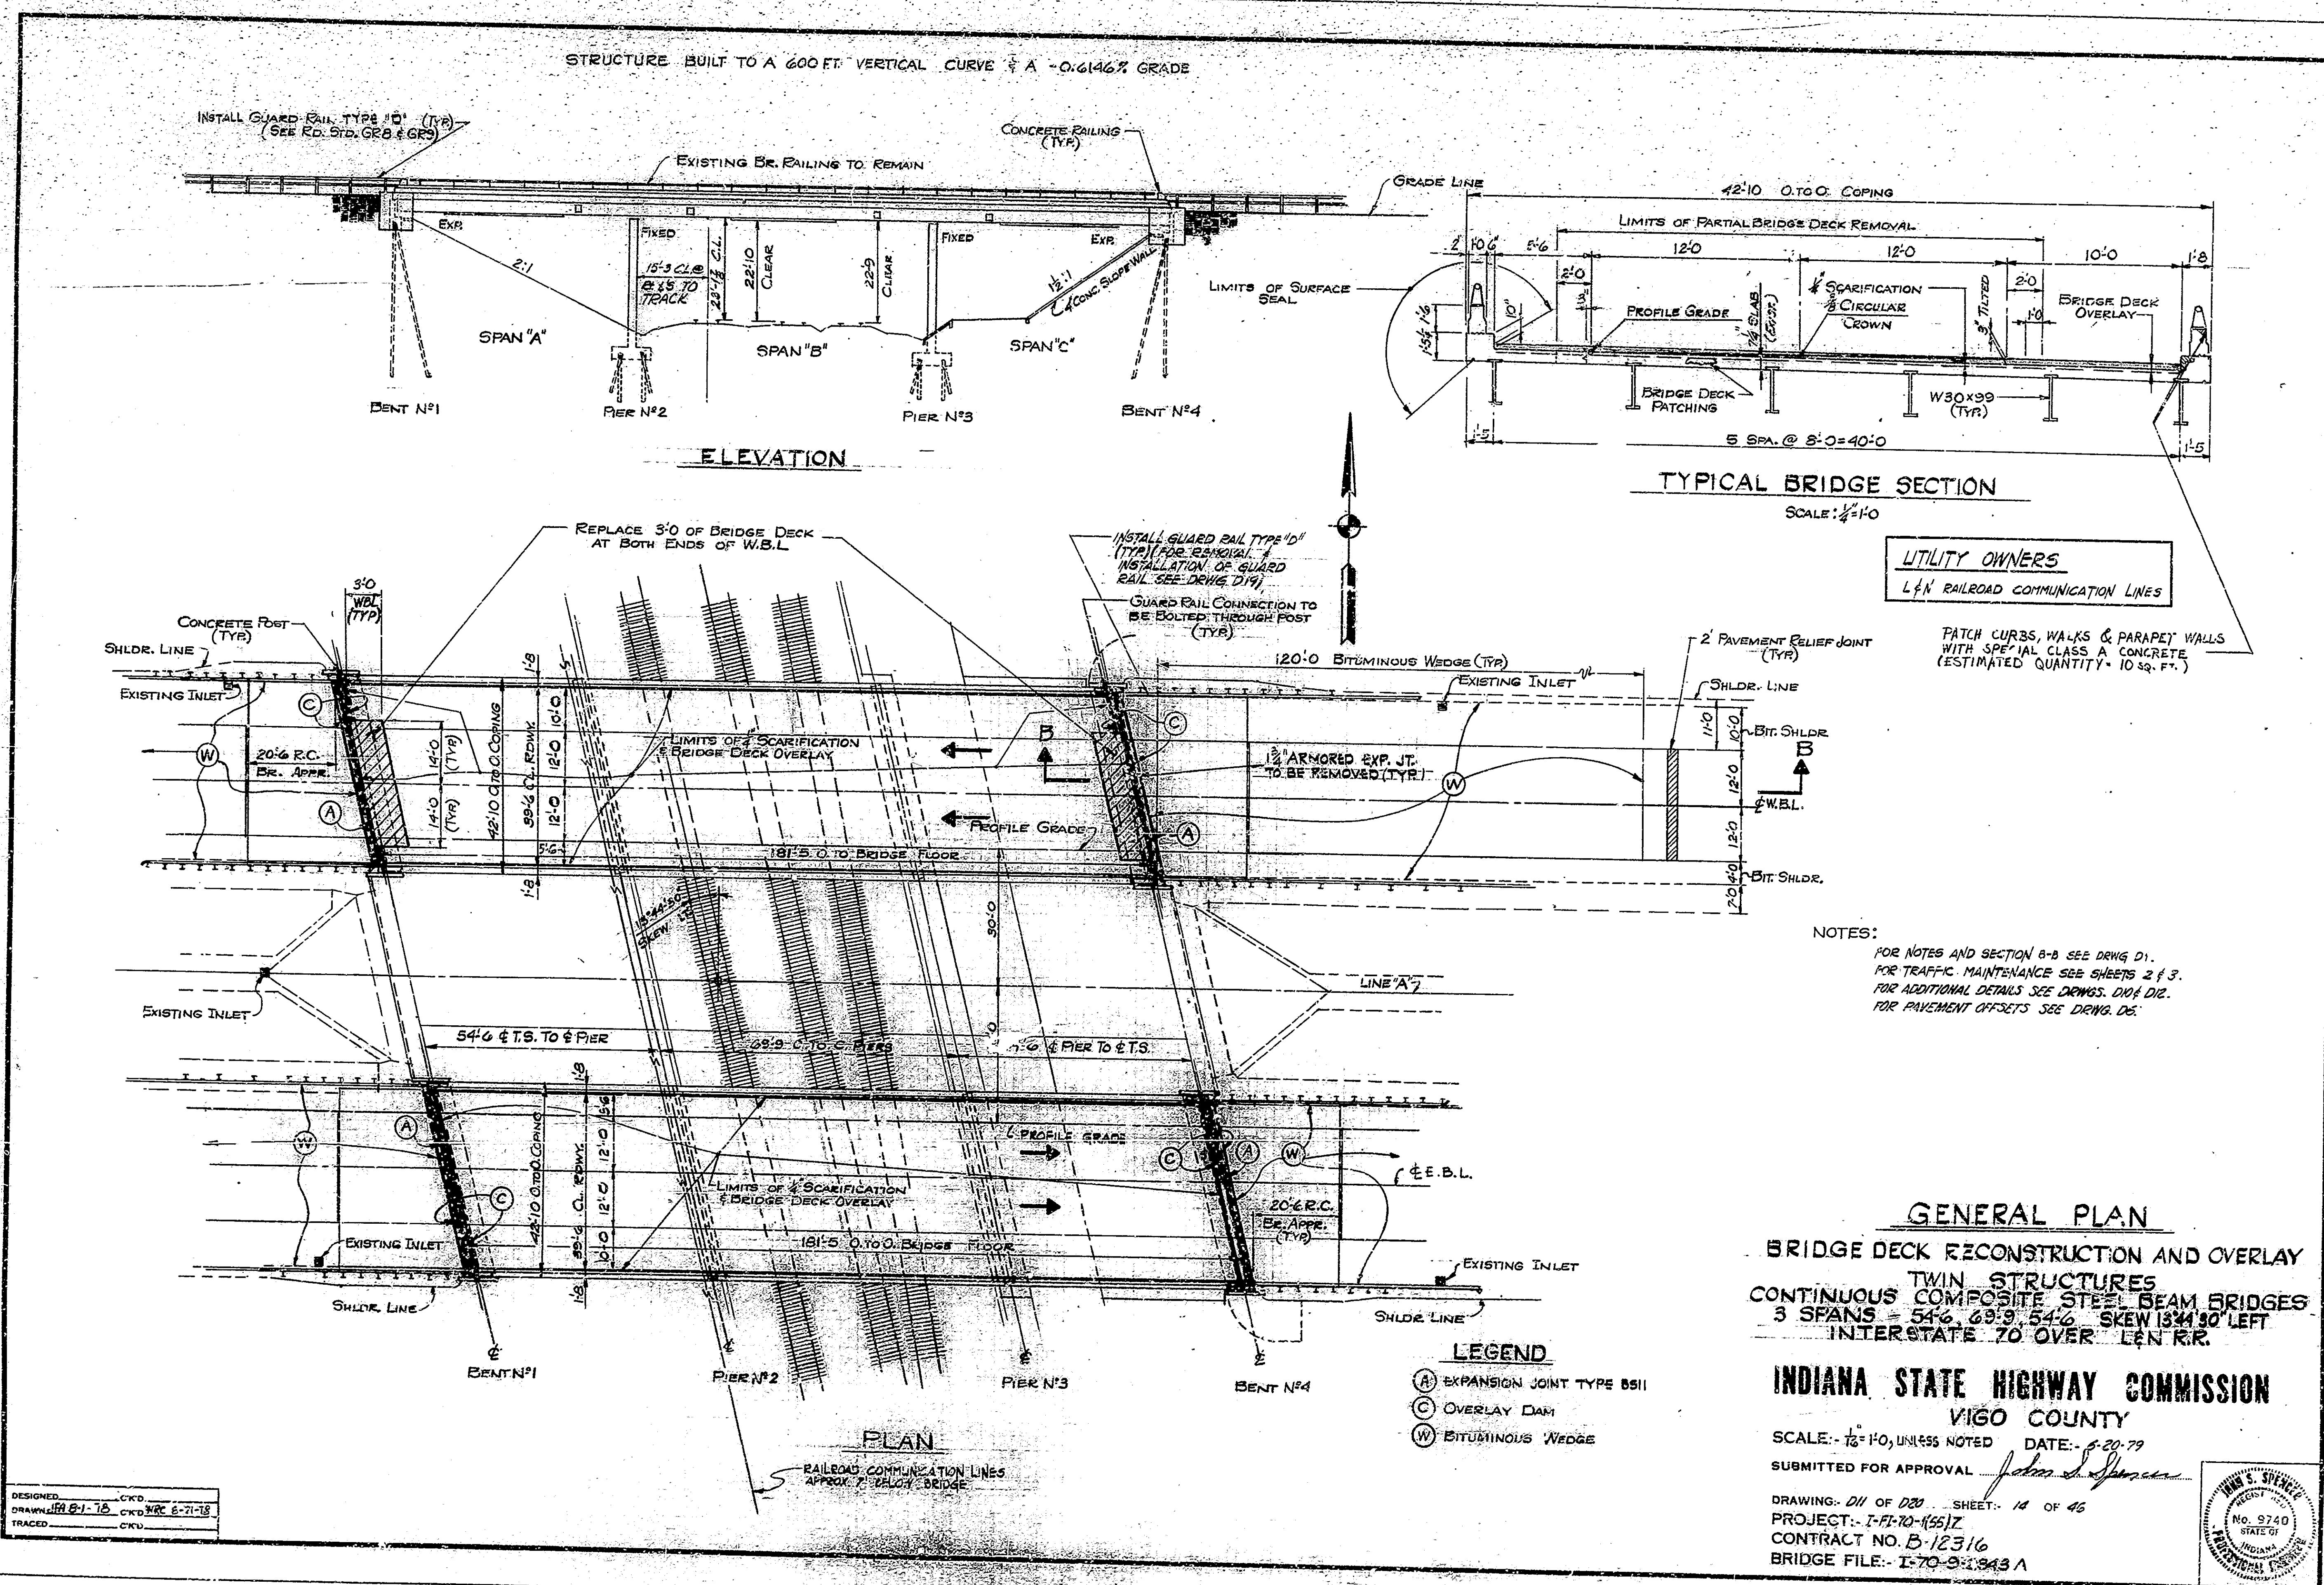


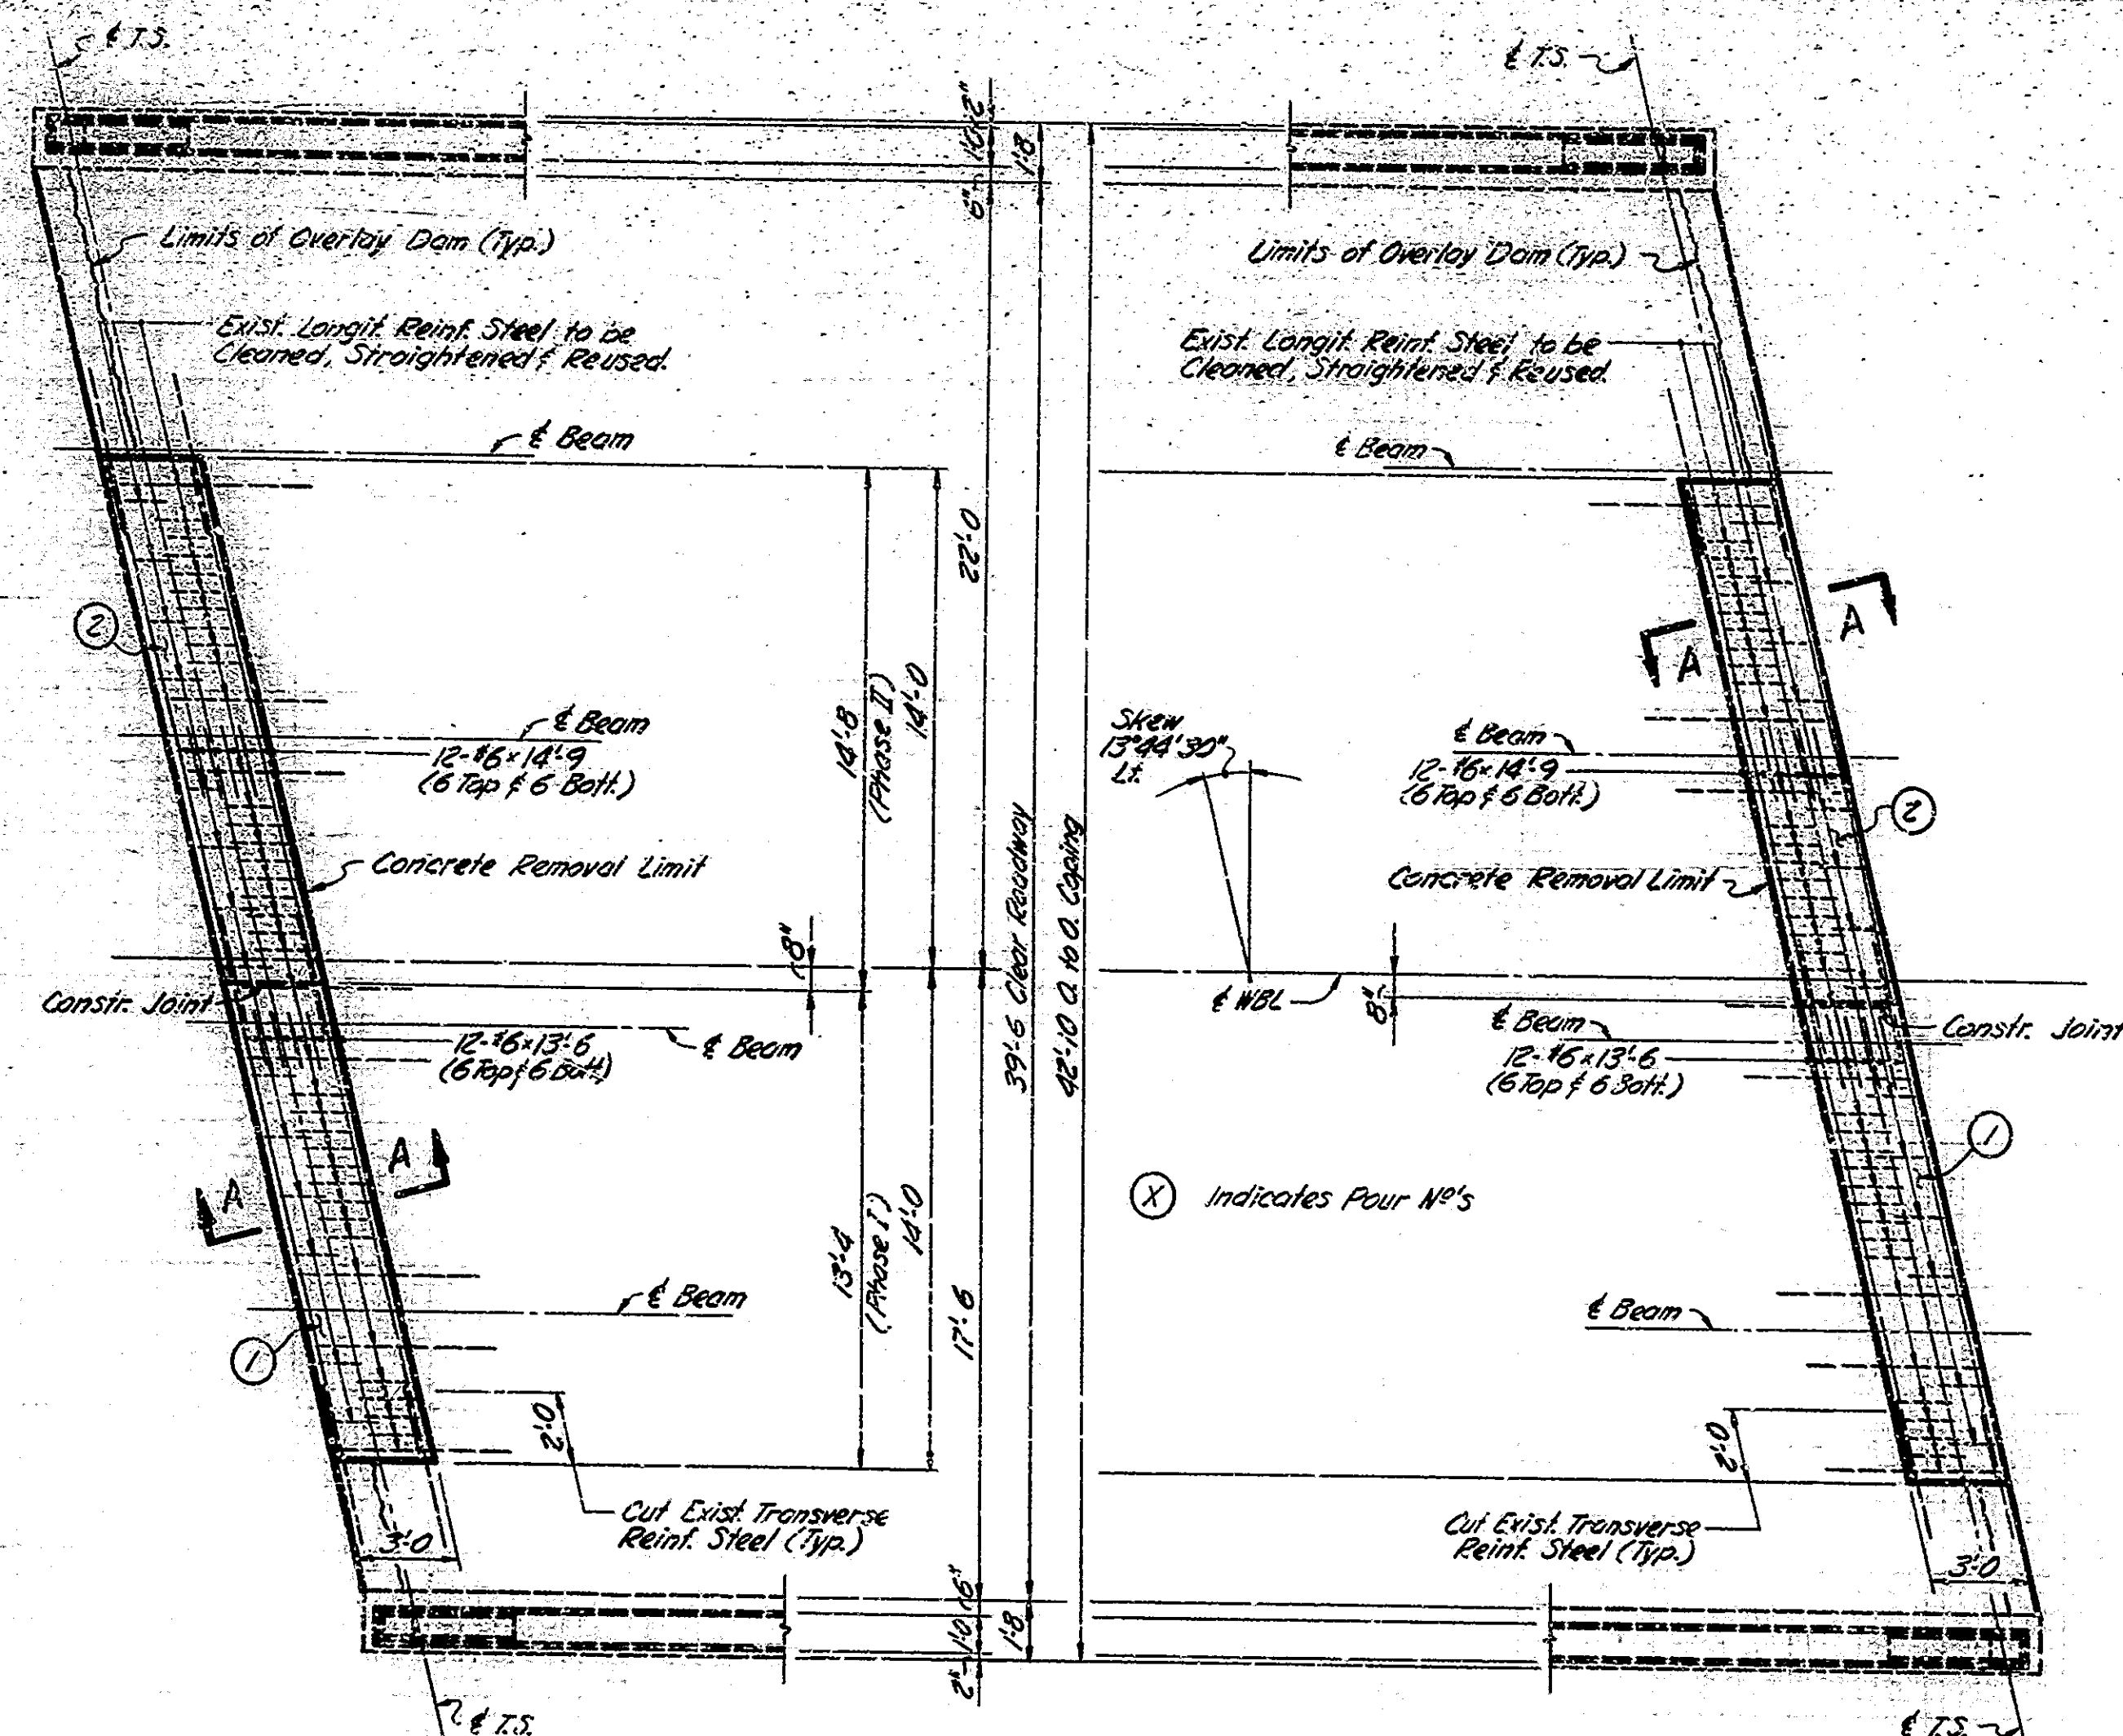

PLAN @ BENT NO 1 - WBL

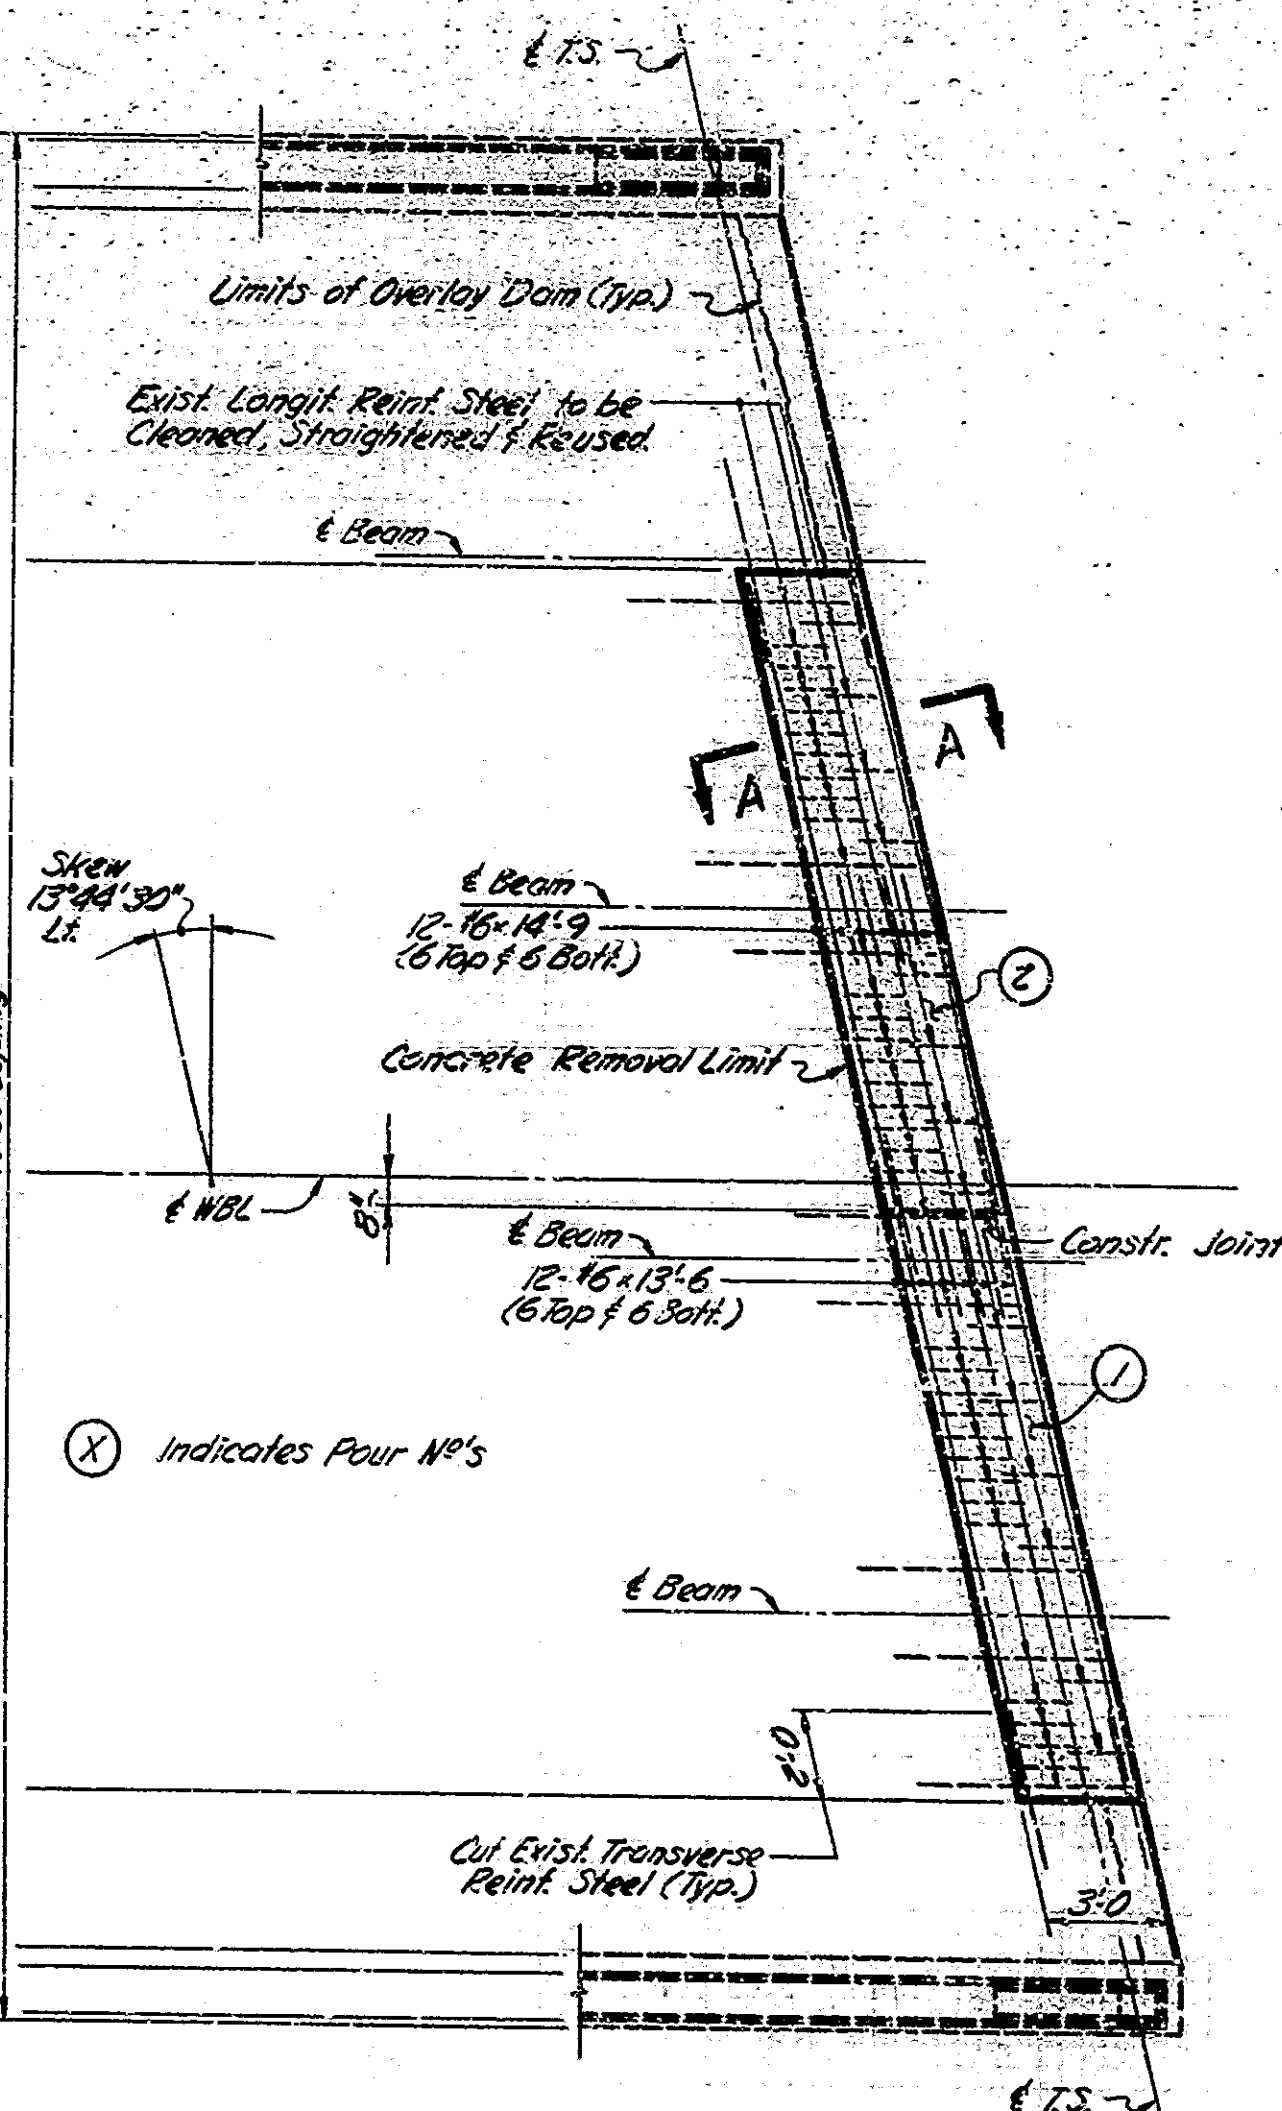


PLAN @ BENT NO 4 - WBL

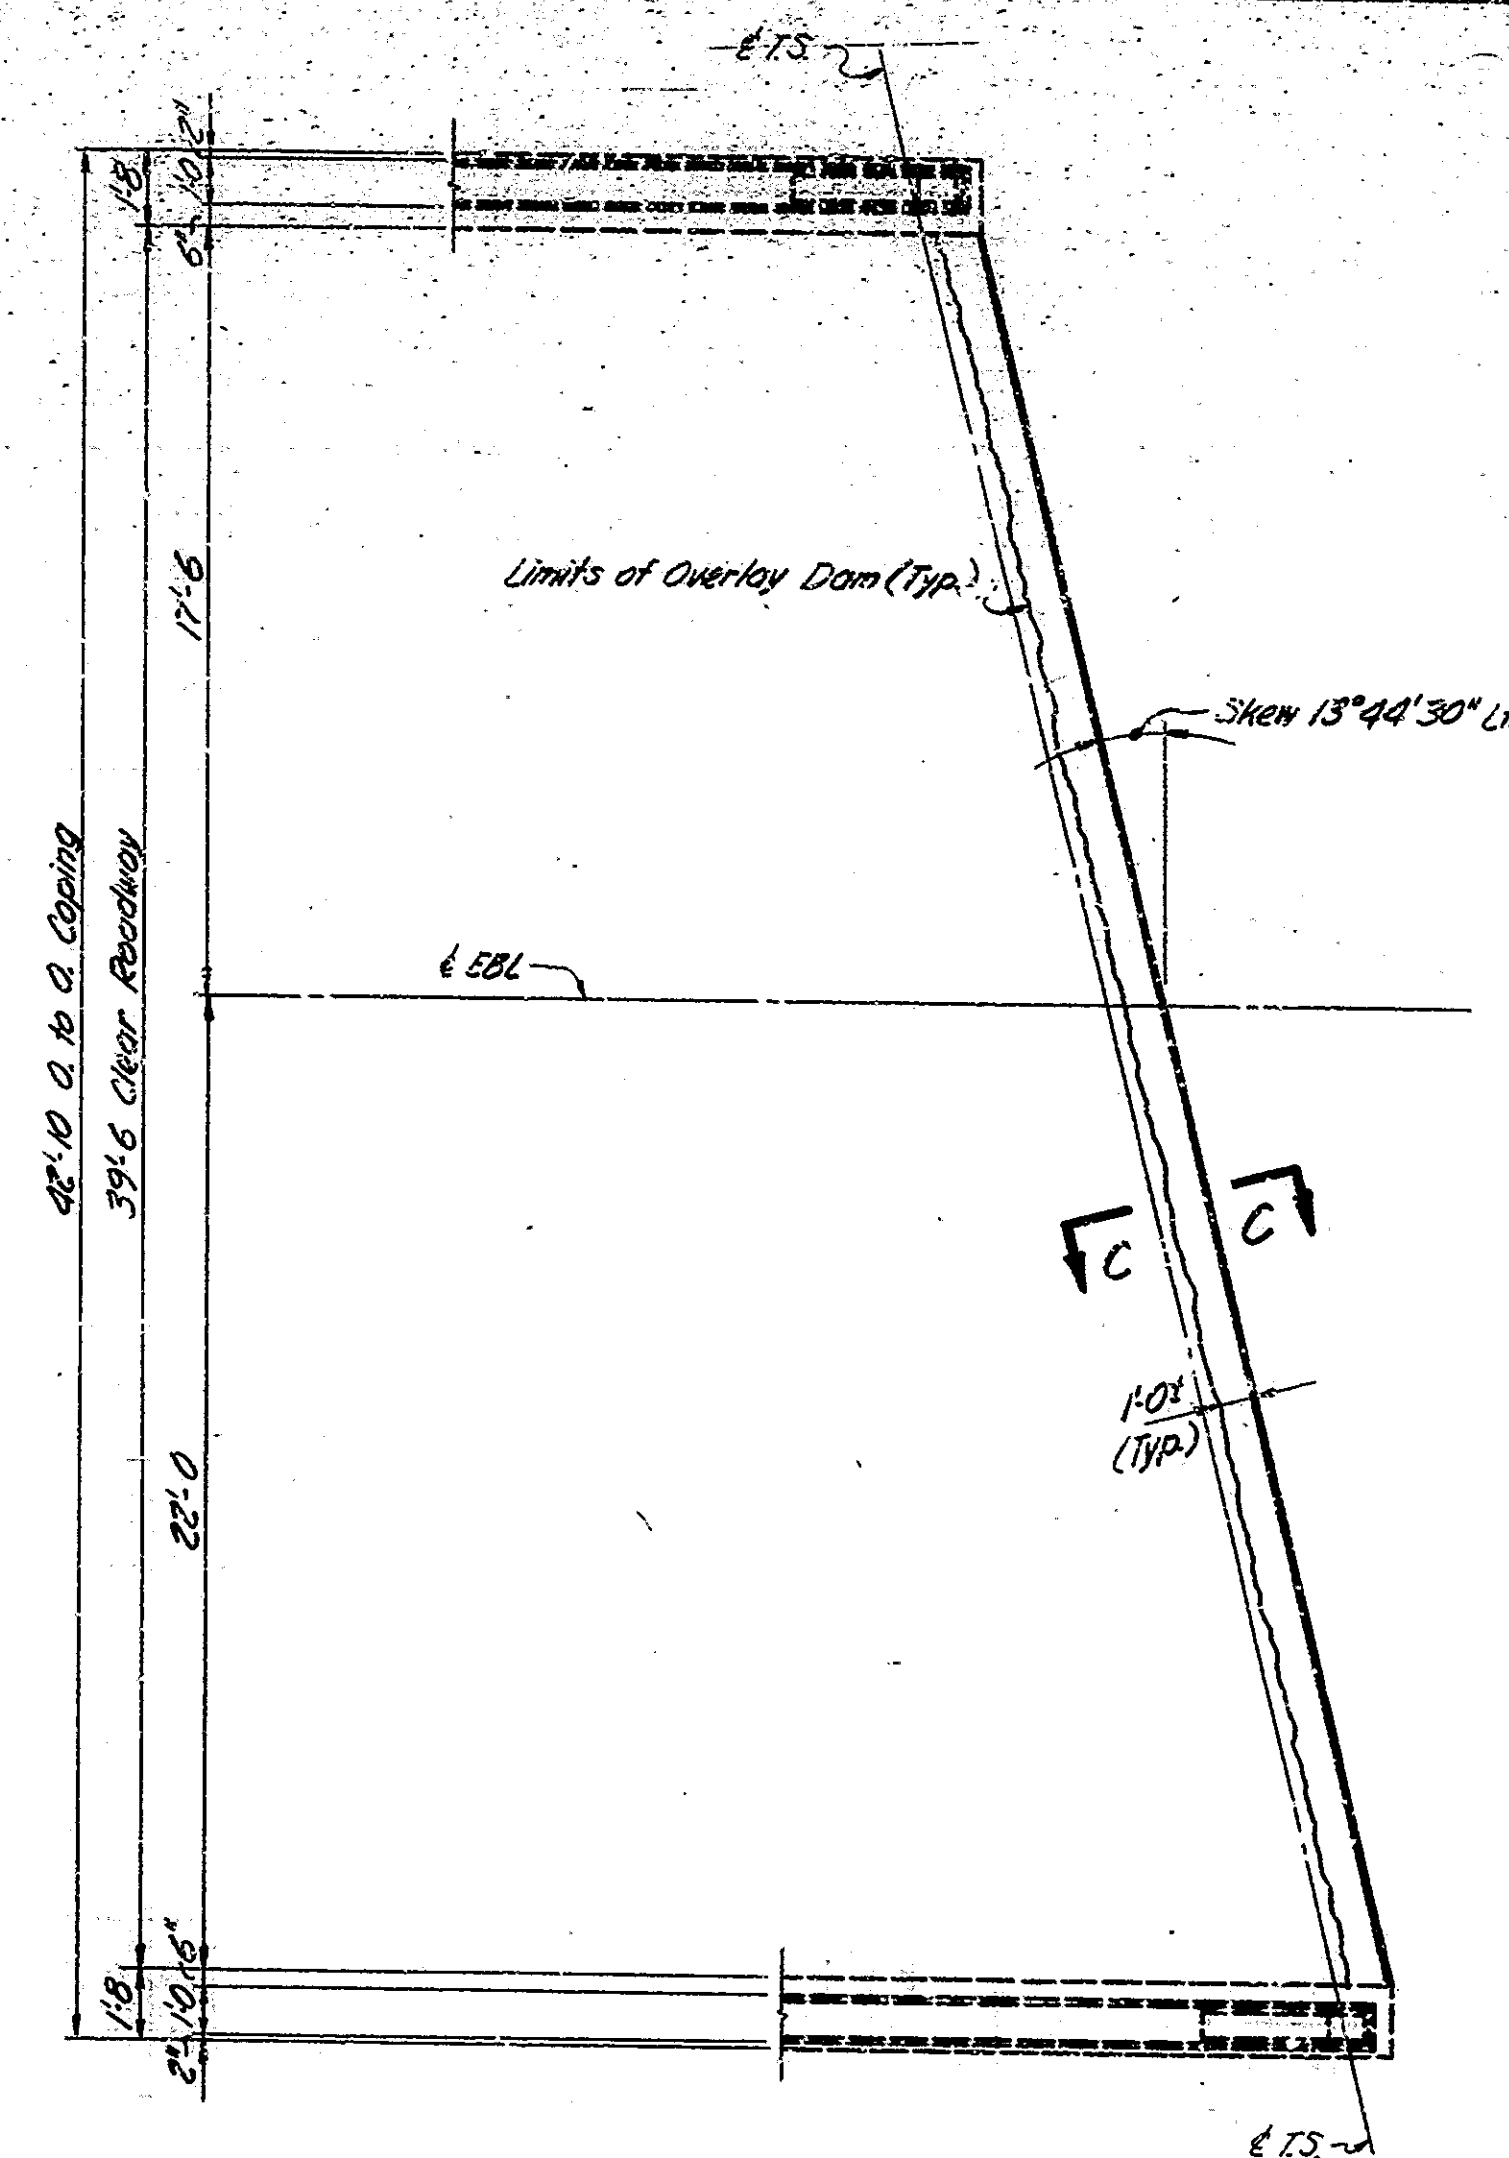

PLAN @ BENT NO 4 - EBL
BENT NO 1 - EBL SIMILAR

BILL OF MATERIALS			
BENT #81-NBL			
(BENT #94-NBL SAME)			
REINFORCING STEEL			
SIZE OR MARK	NO OF BARS	LENGTH (FEET)	WEIGHT (LBS.)
#6	12	13.6	
TOTAL REINFORCING STEEL			510
CONCRETE			
CONE. CLASS A IN SUPERSTR			
FOUR 1			1.0 CYS
FOUR 2			1.3 CYS
TOTAL CLASS A IN SUPERSTR.			2.3 CYS

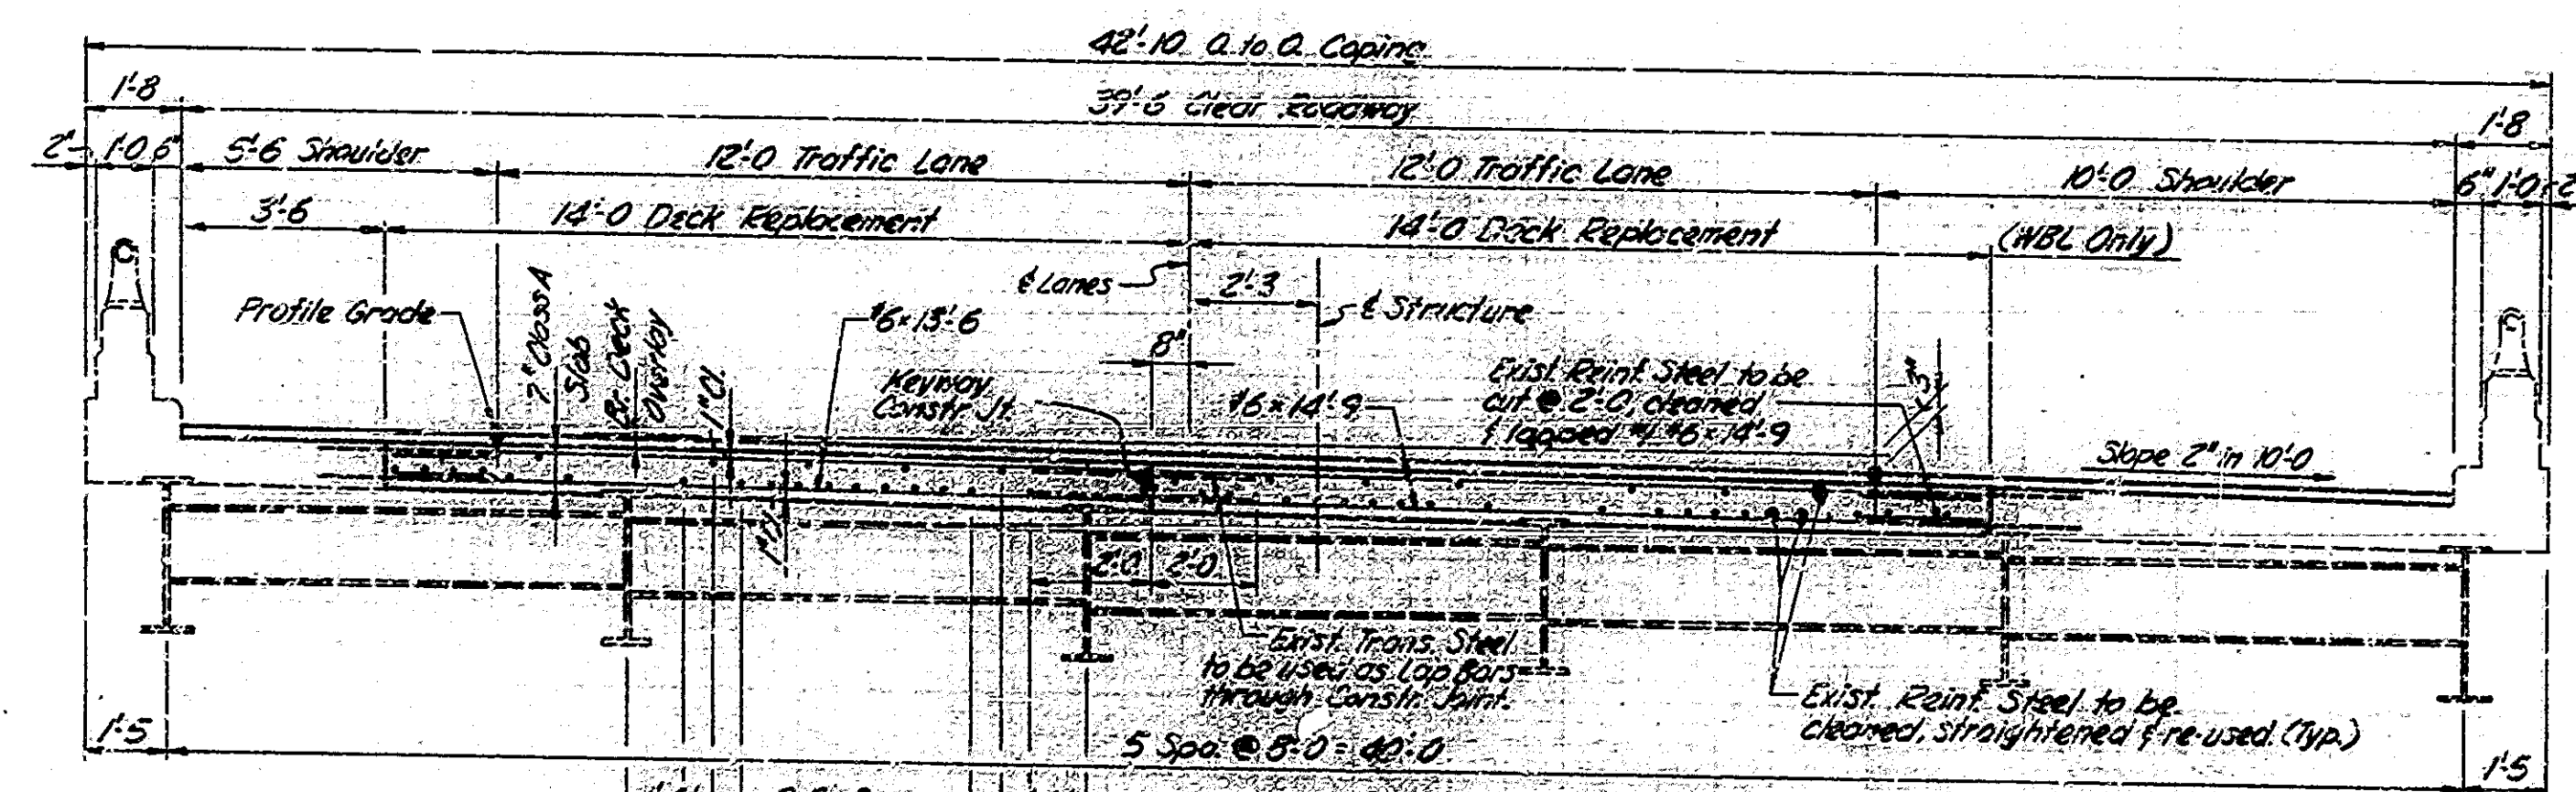

NOTES: For Section "A-A", Section "C-C" and Corner Details, see Drawg. D10.

The tops and sides of the top flange of all beams within the slab removal area shall be thoroughly cleaned and primed with one coat of zinc silicate paint before repouring the slab. See the Special Provisions.

For Reinf. Bar Notes, see Bridge Std. C1.

FLOOR SLAB REPAIR DETAILS & BILL OF MATERIALS

INDIANA STATE HIGHWAY COMMISSION

SCALE: - $\frac{1}{4}'' = 1'-0''$ UNLESS NOTED DATE: 6-20-79


SUBMITTED FOR APPROVAL *John L. [Signature]*


DRAWING:- D12 OF D20 SHEET:- 15 OF 45



PROJECT: AFI-70-1(55)7

CONTRACT NO. B-12346

BRIDGE FILE:- 1-70-9-2343A

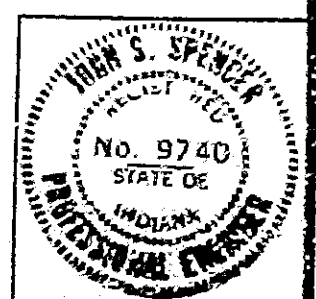

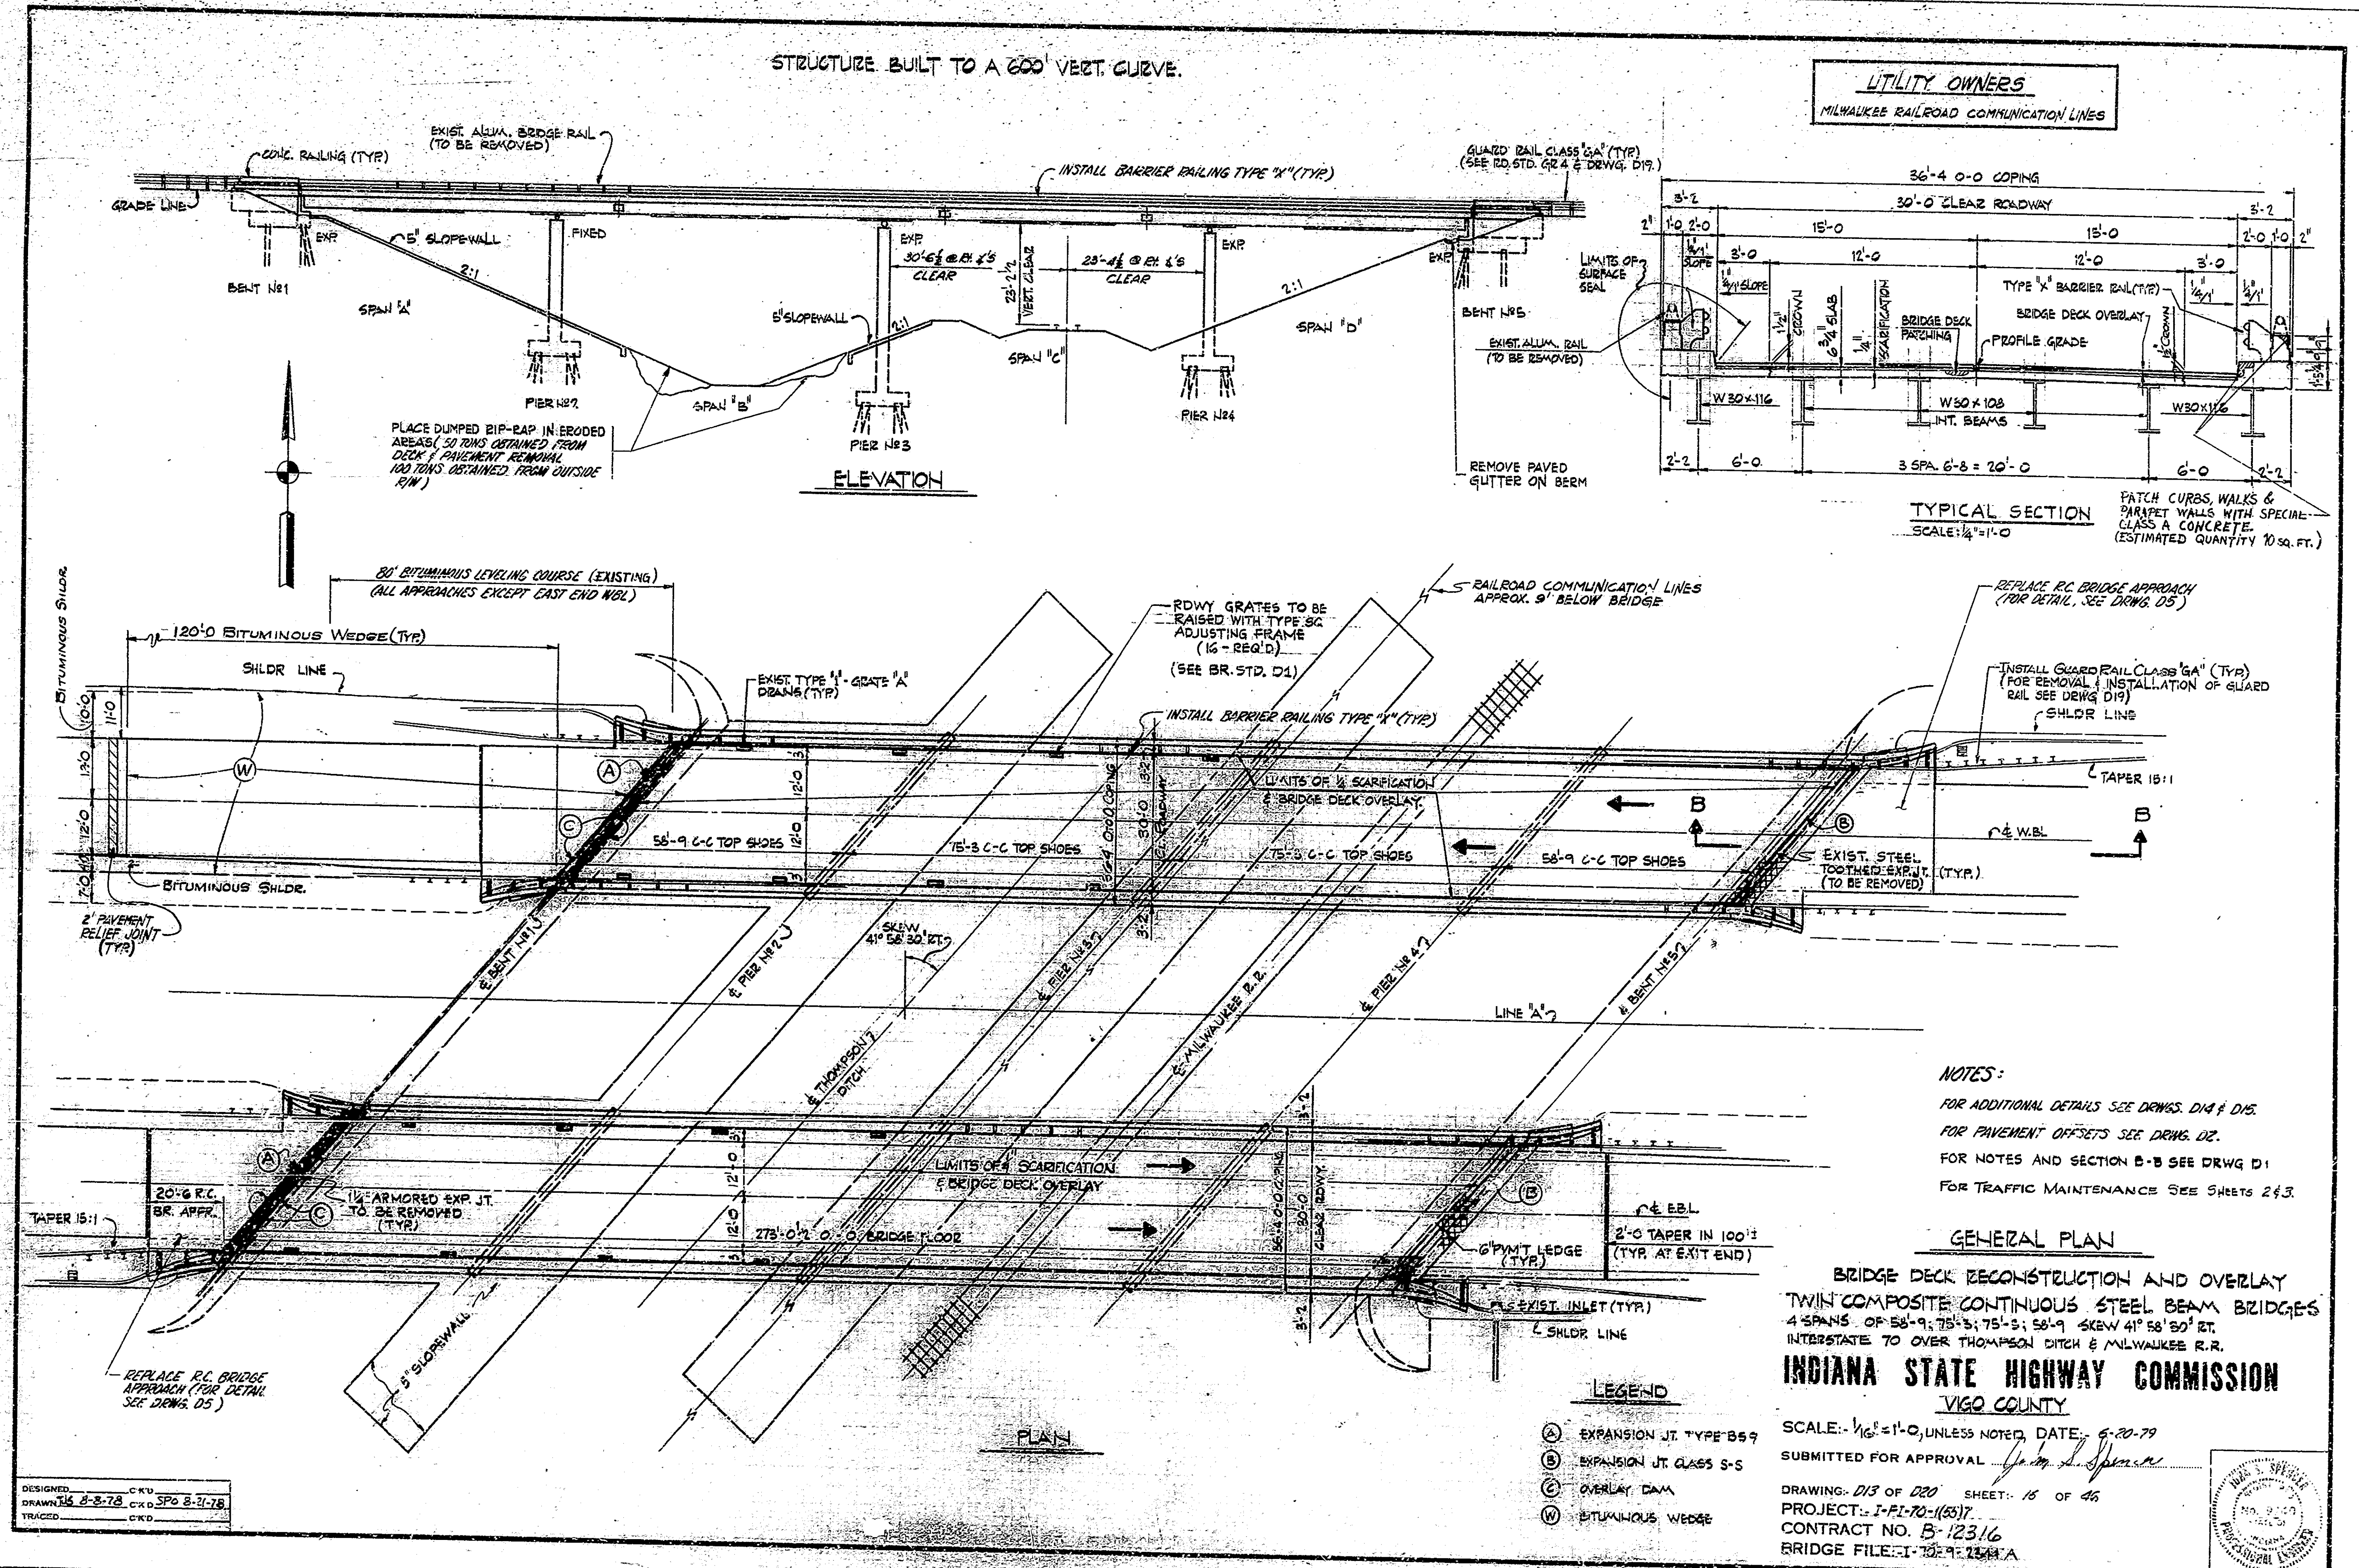


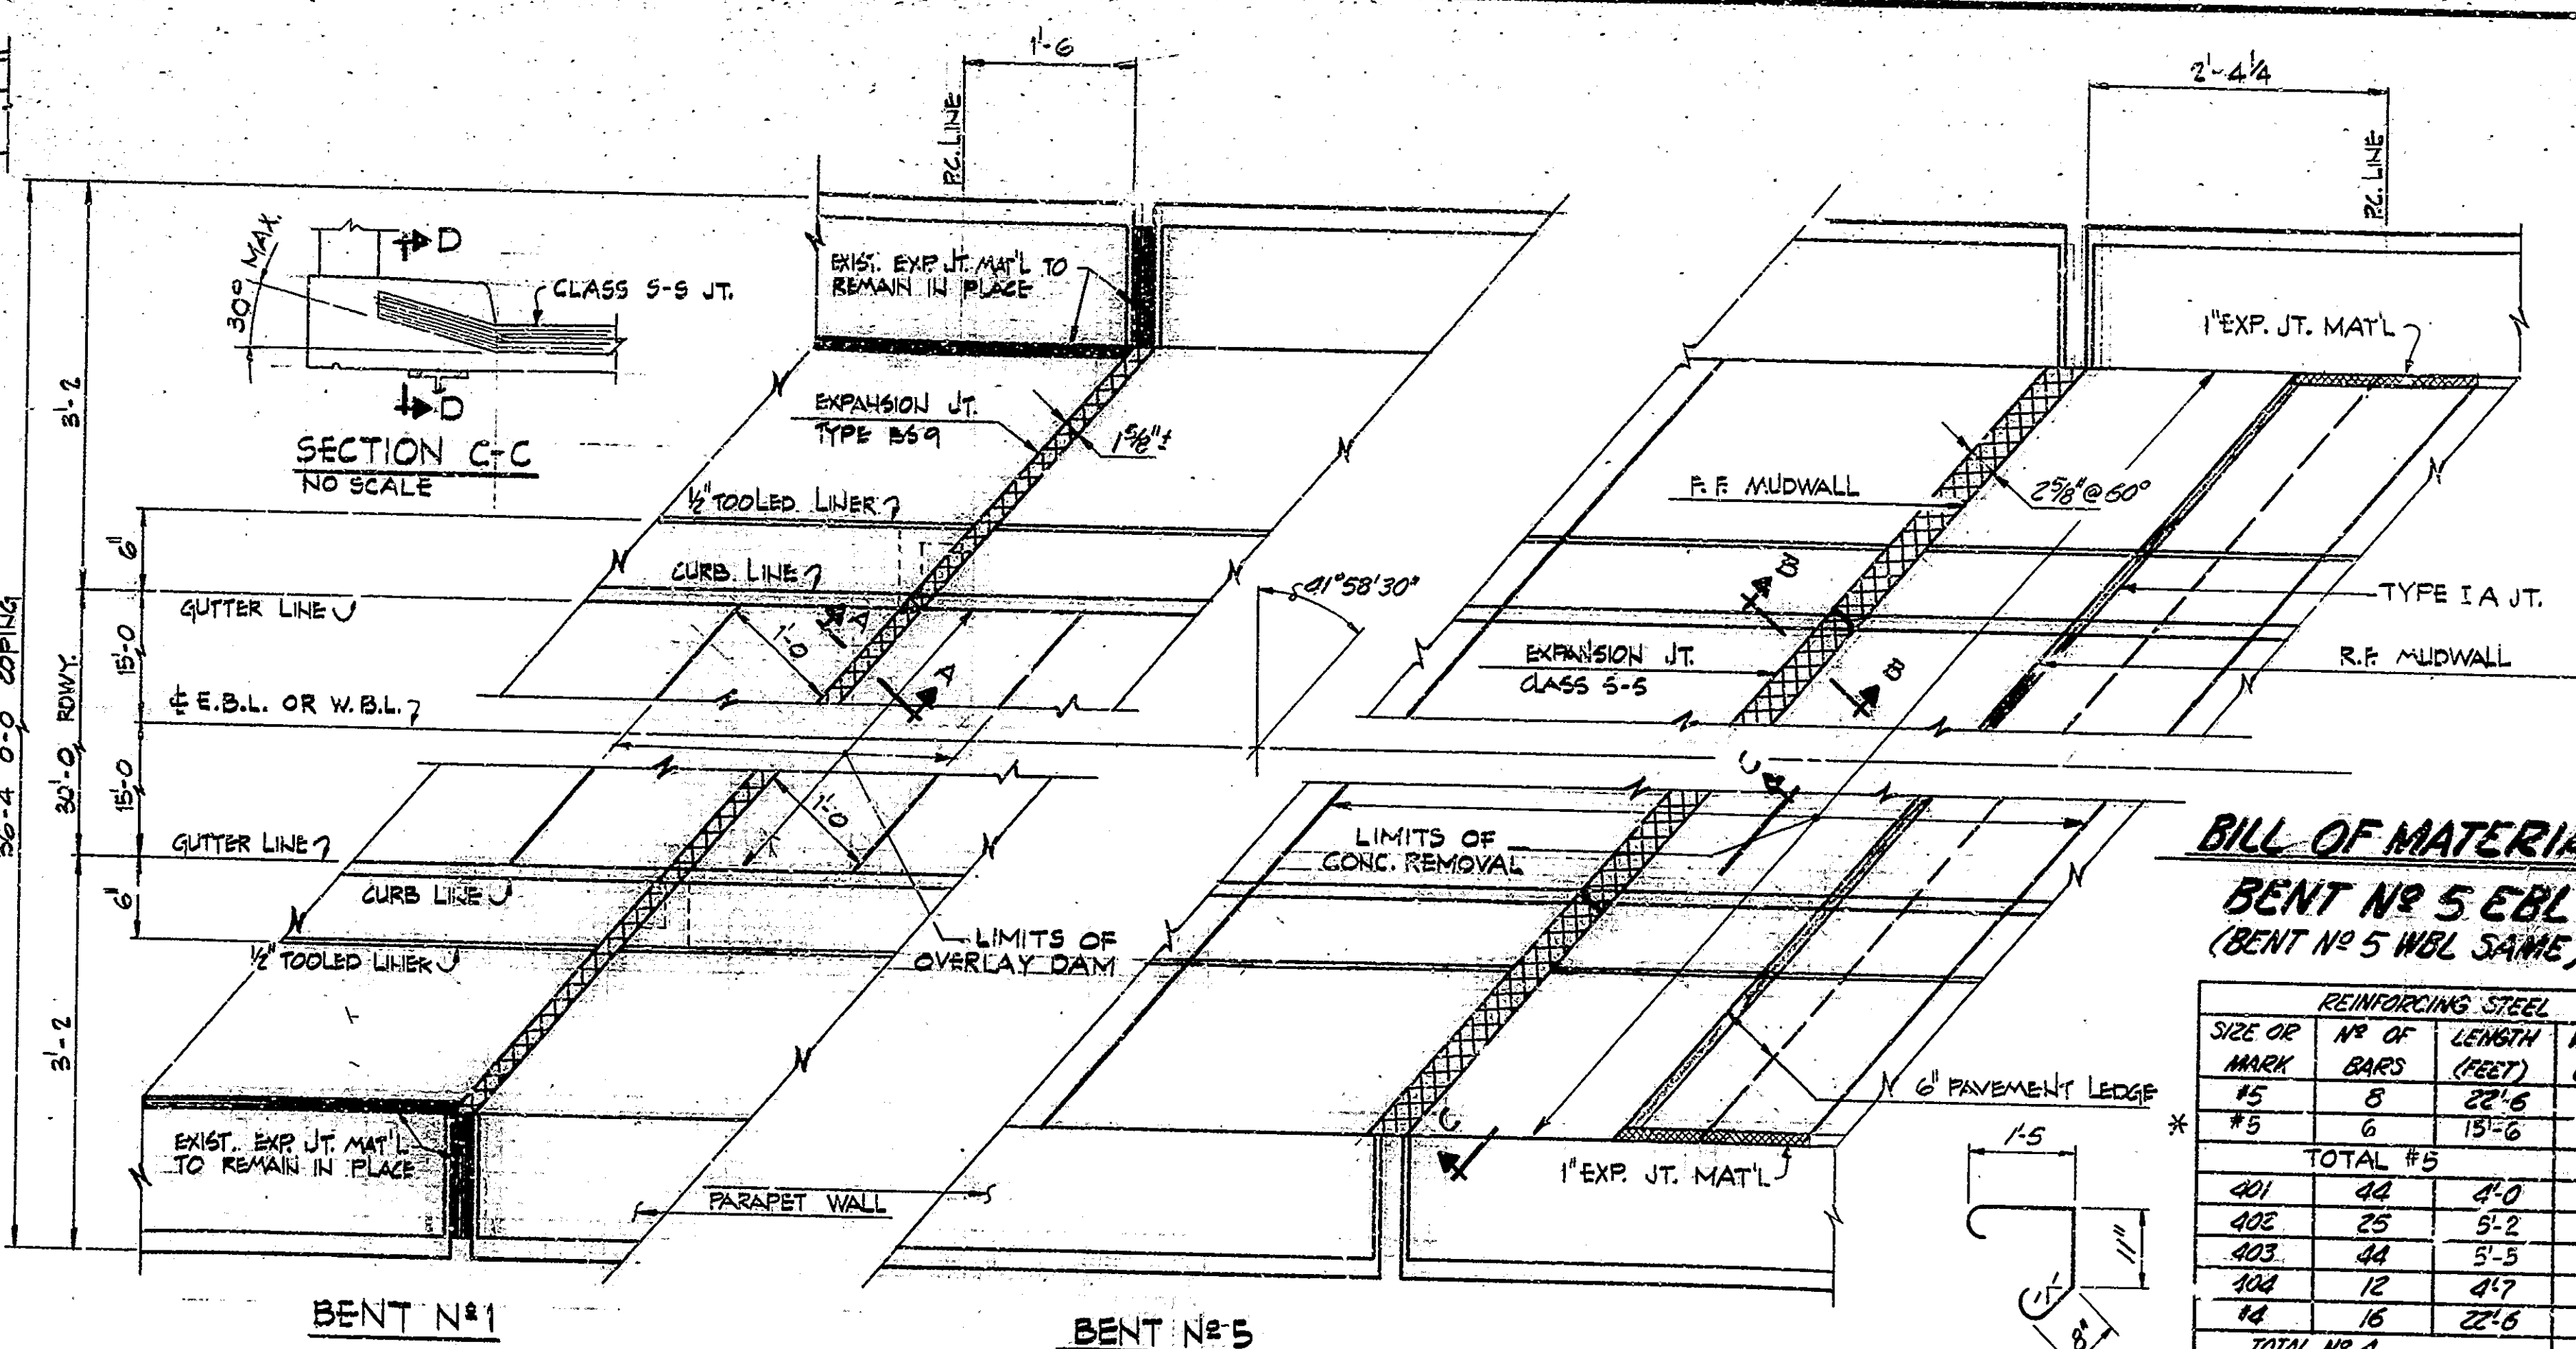
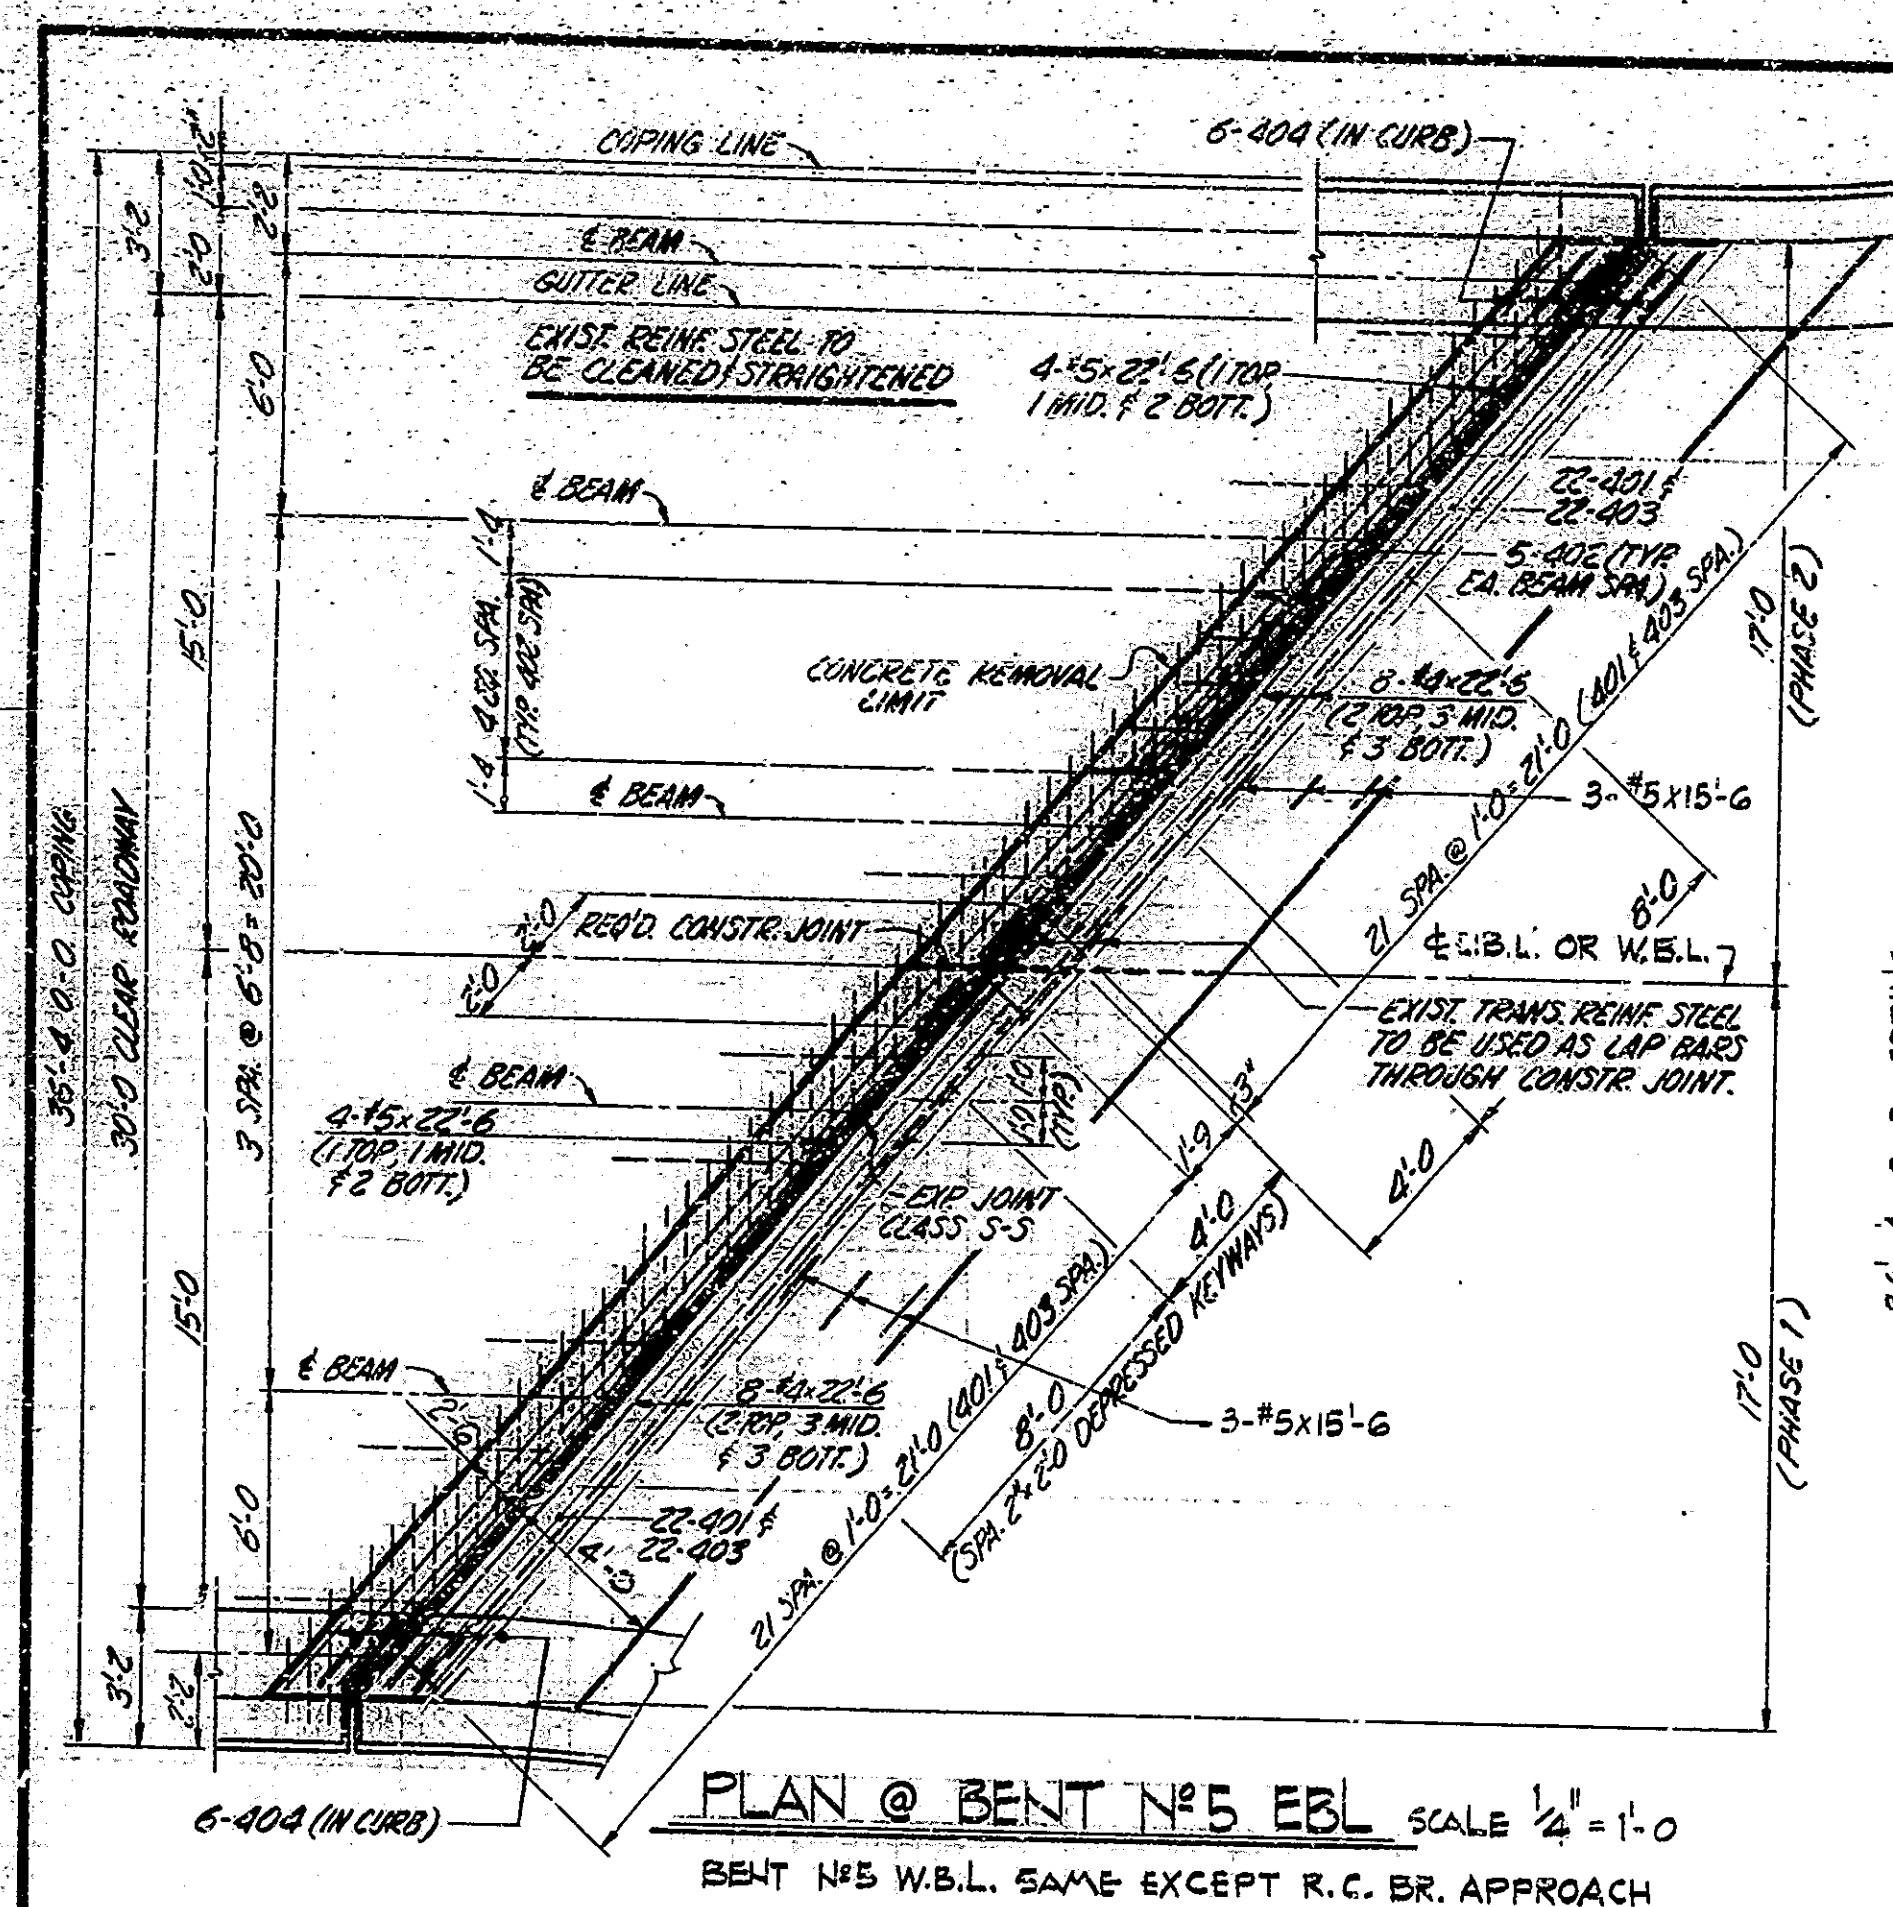


BILL OF MATERIALS


BENT NO 5 EBL
(BENT NO 5 WBL SAME)


REINFORCING STEEL			
SIZE OR MARK	Nº OF BARS	LENGTH (FEET)	WEIGHT (LBS.)
#5	8	22'-6	188
#5	6	19'-6	97
TOTAL #5			285
#01	44	4'-0	
#02	25	5'-2	
#03	44	5'-5	
#04	12	4'-7	
#4	16	22'-6	
TOTAL Nº 4			641
* TOTAL REINF. STEEL E.B.L.			926
TOTAL REINF. STEEL W.B.L.			829
CONCRETE			
CONC. CLASS A IN SUPERSTR.			2.5 C.Y.S
CONC. CLASS A IN SUBSTR.			6.5 " "

CONCRETE	
CONC. CLASS A IN SUPERSTR.	2.5 CYS
CONC. CLASS A IN SUBSTR.	6.5 "

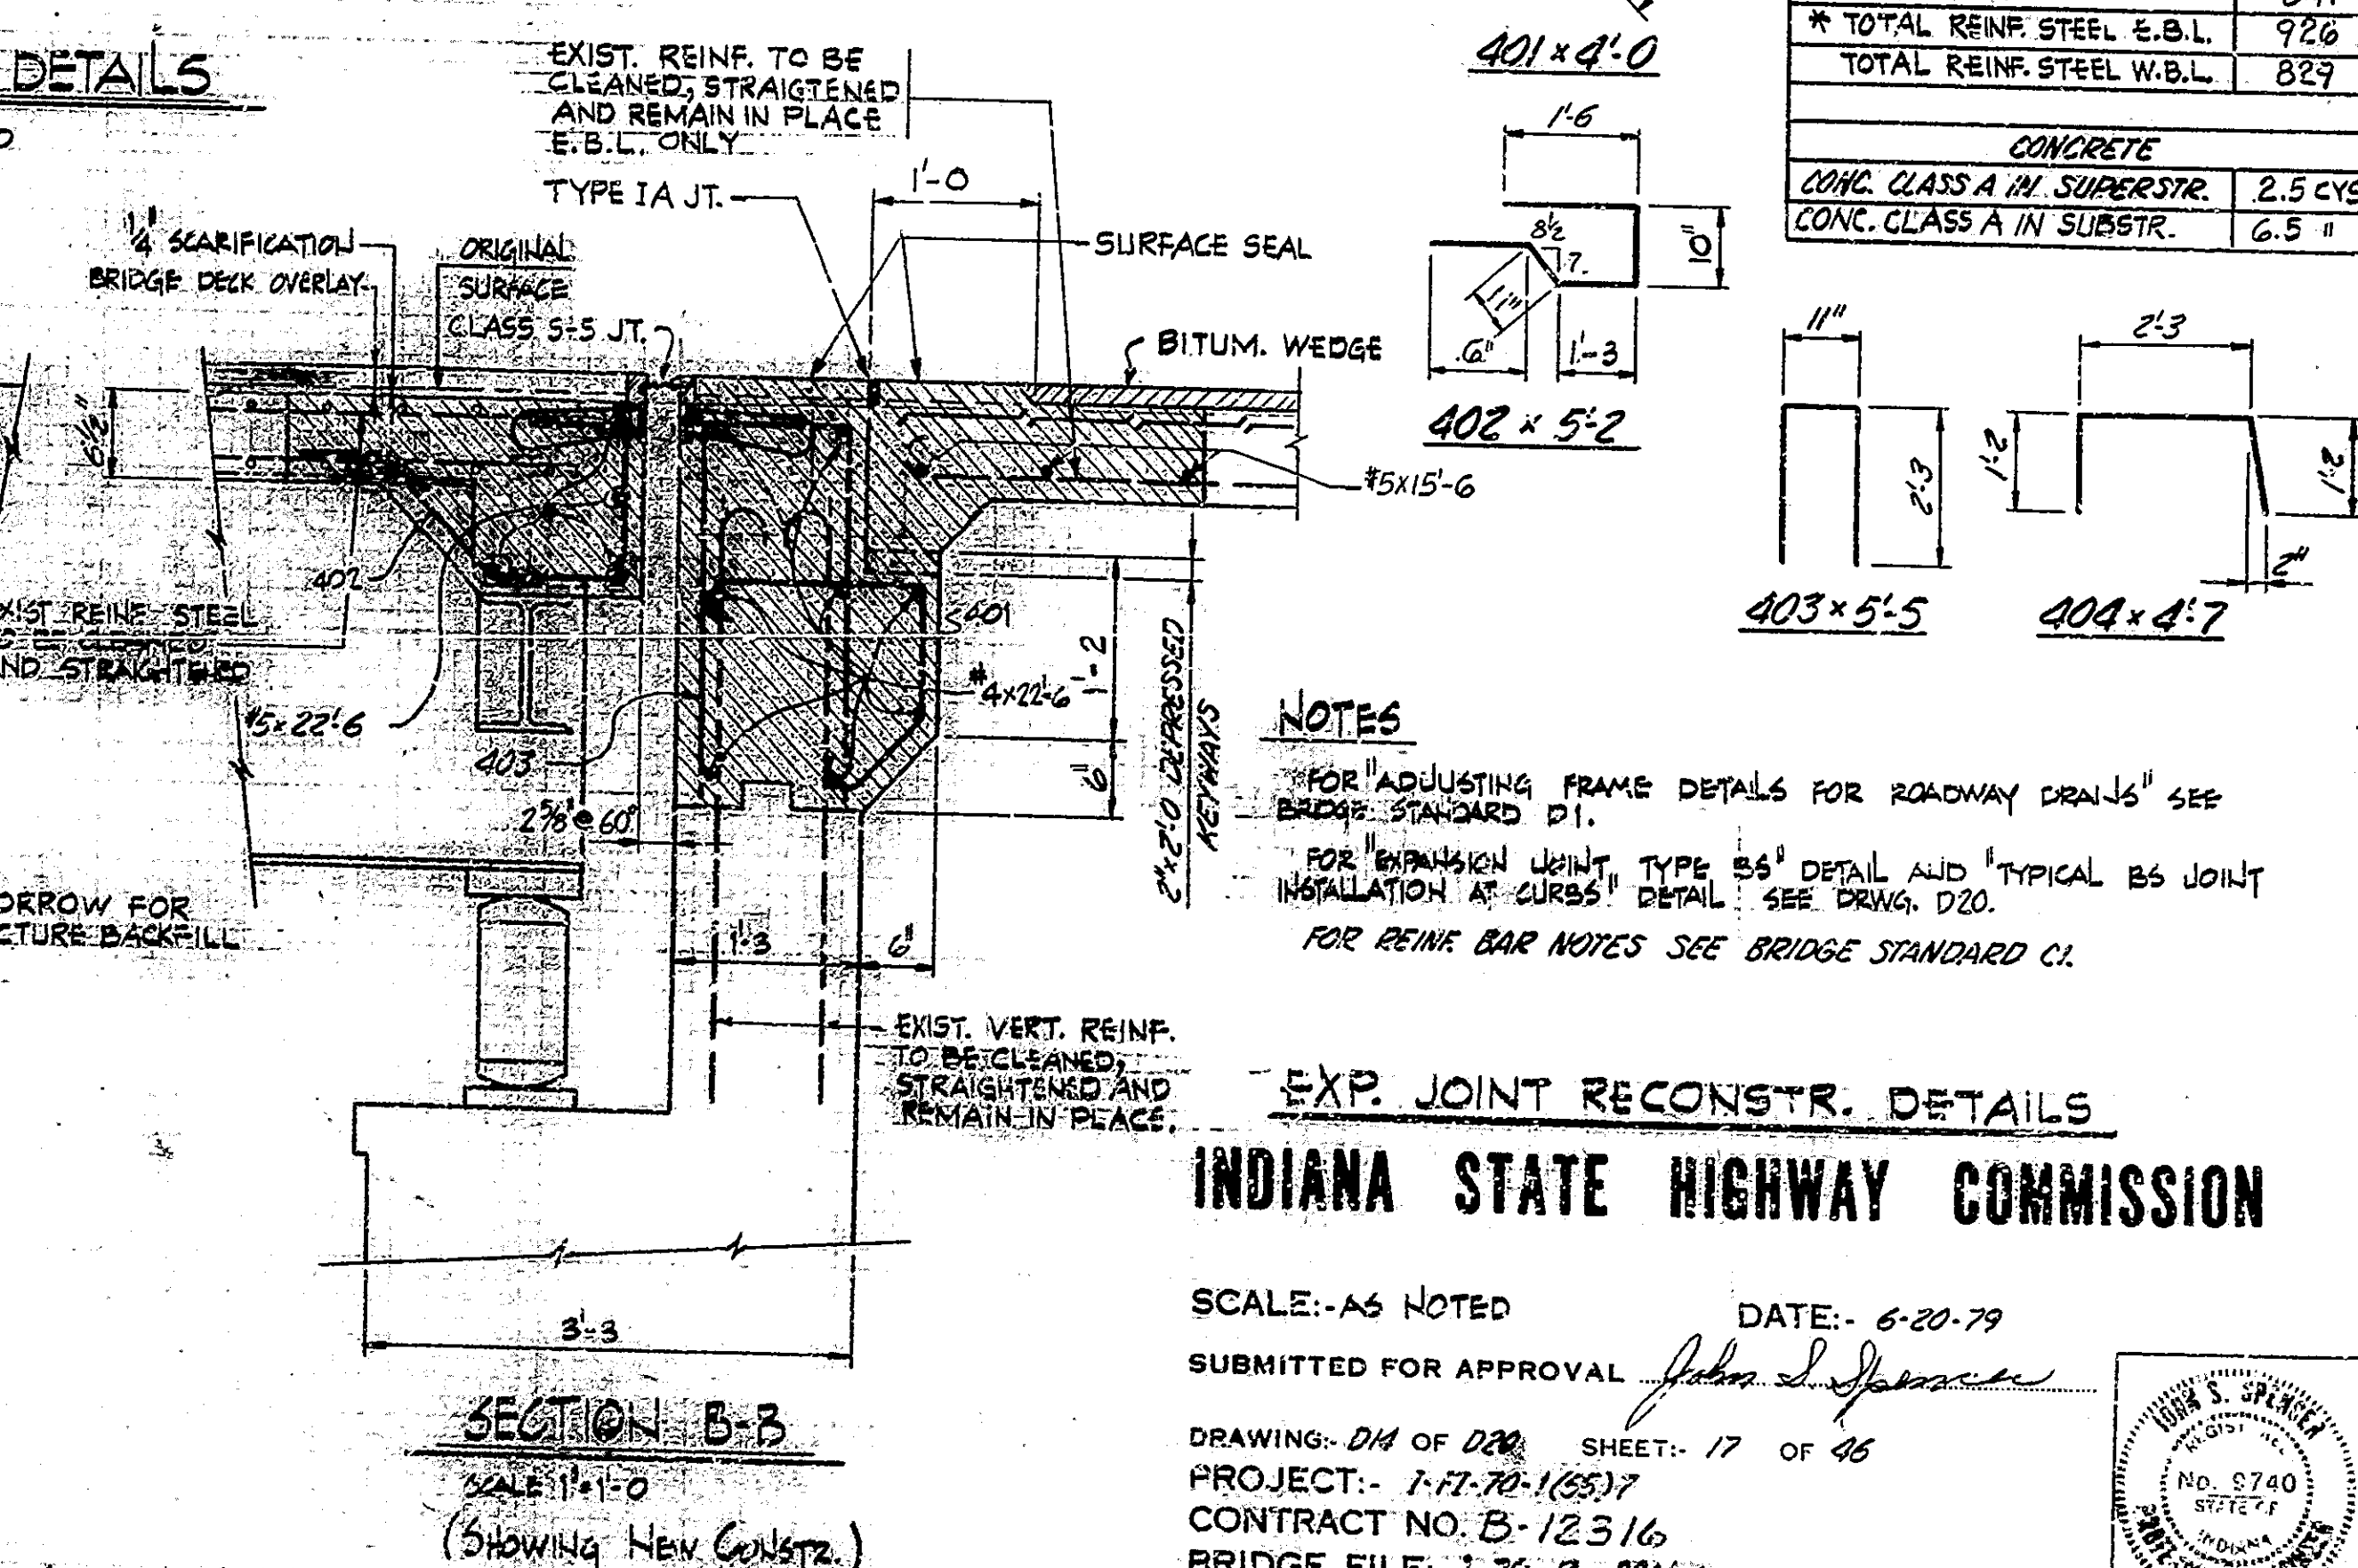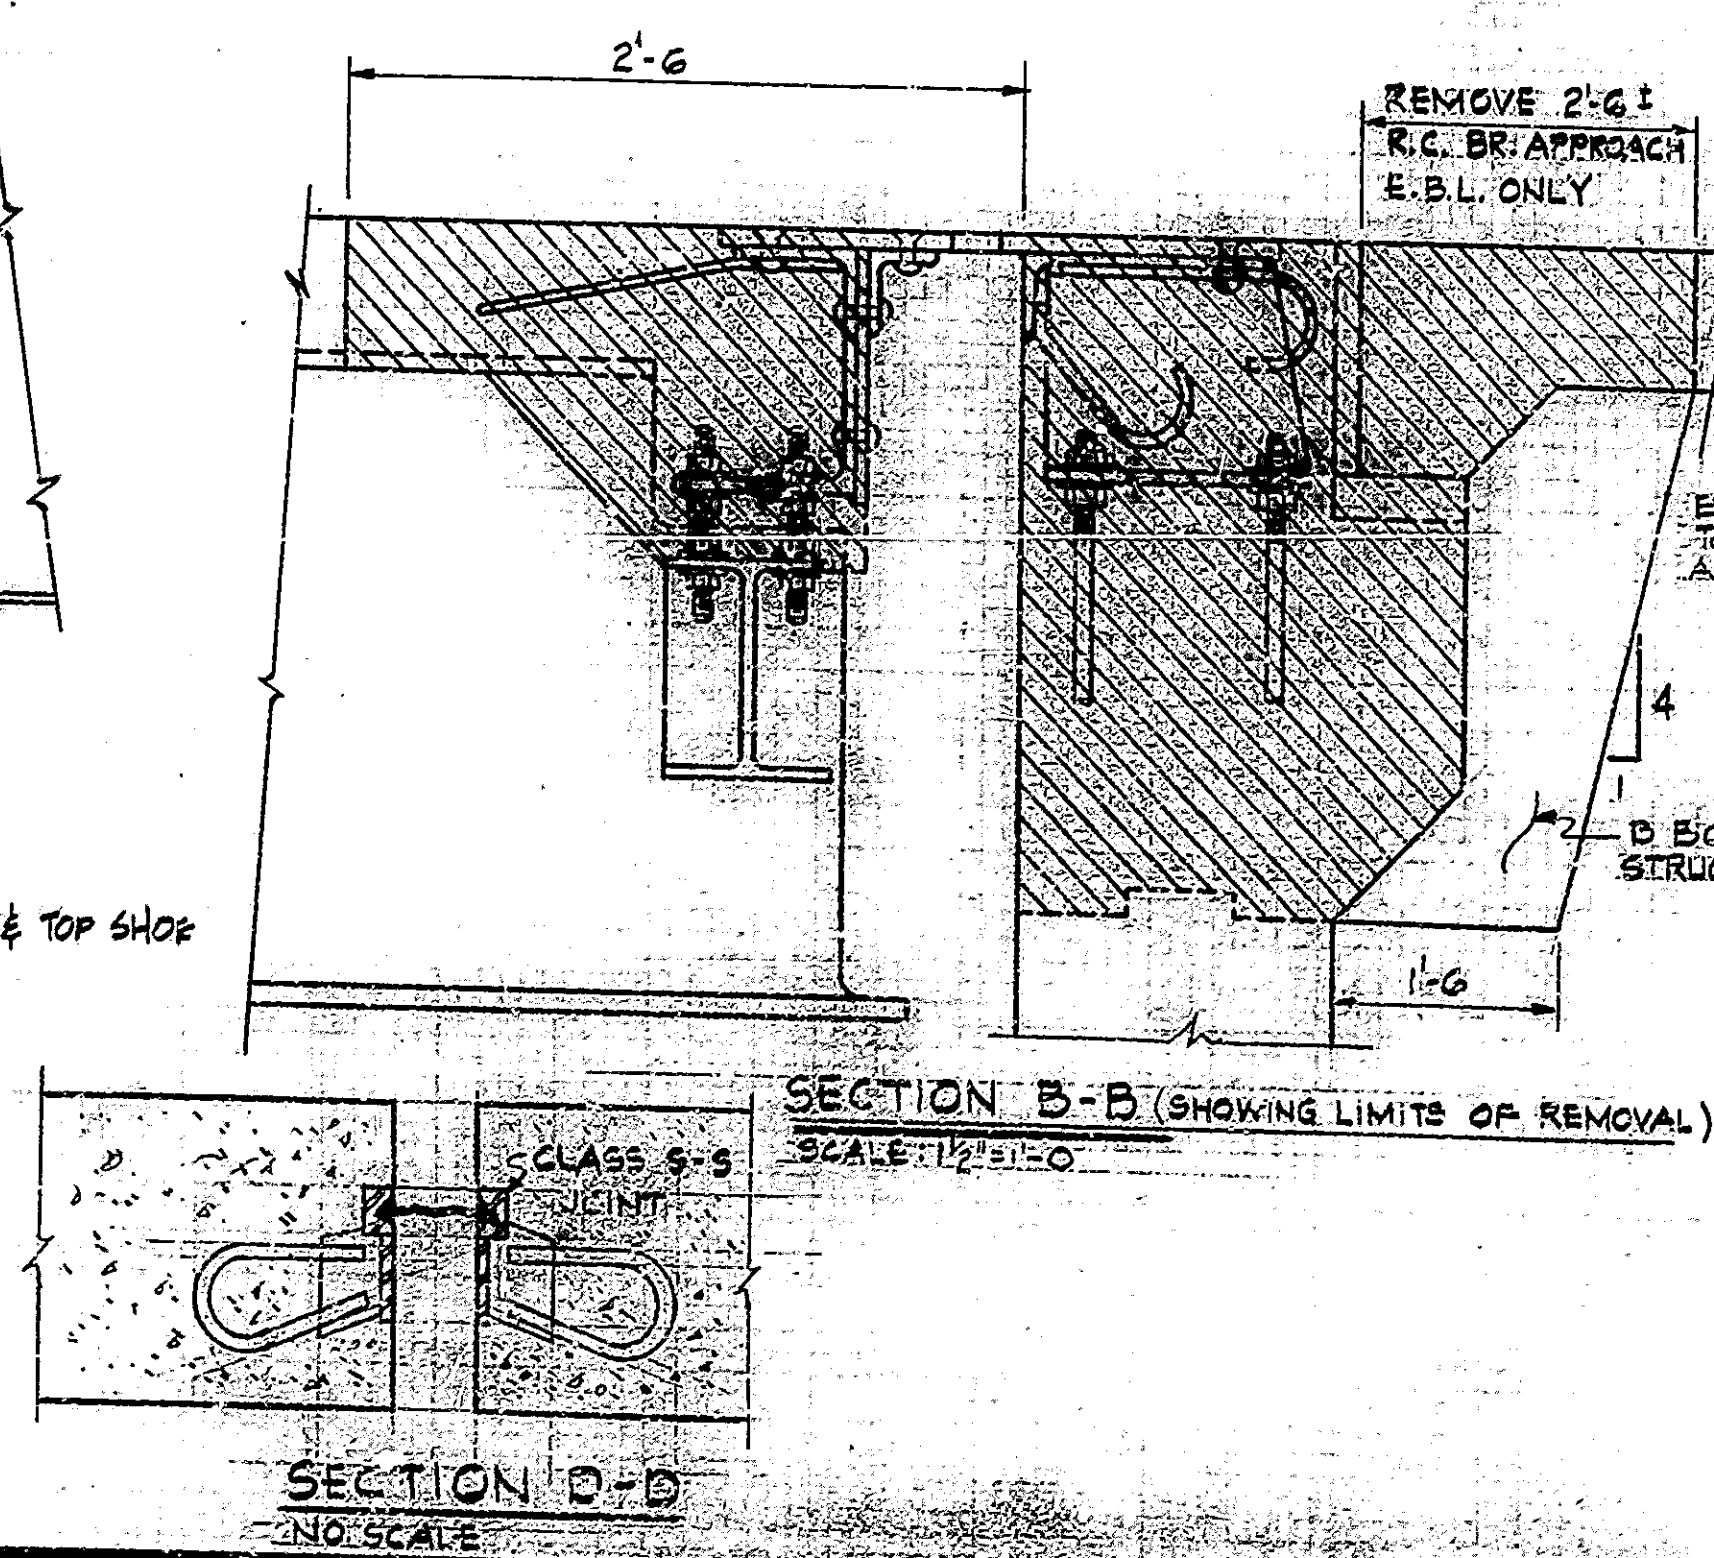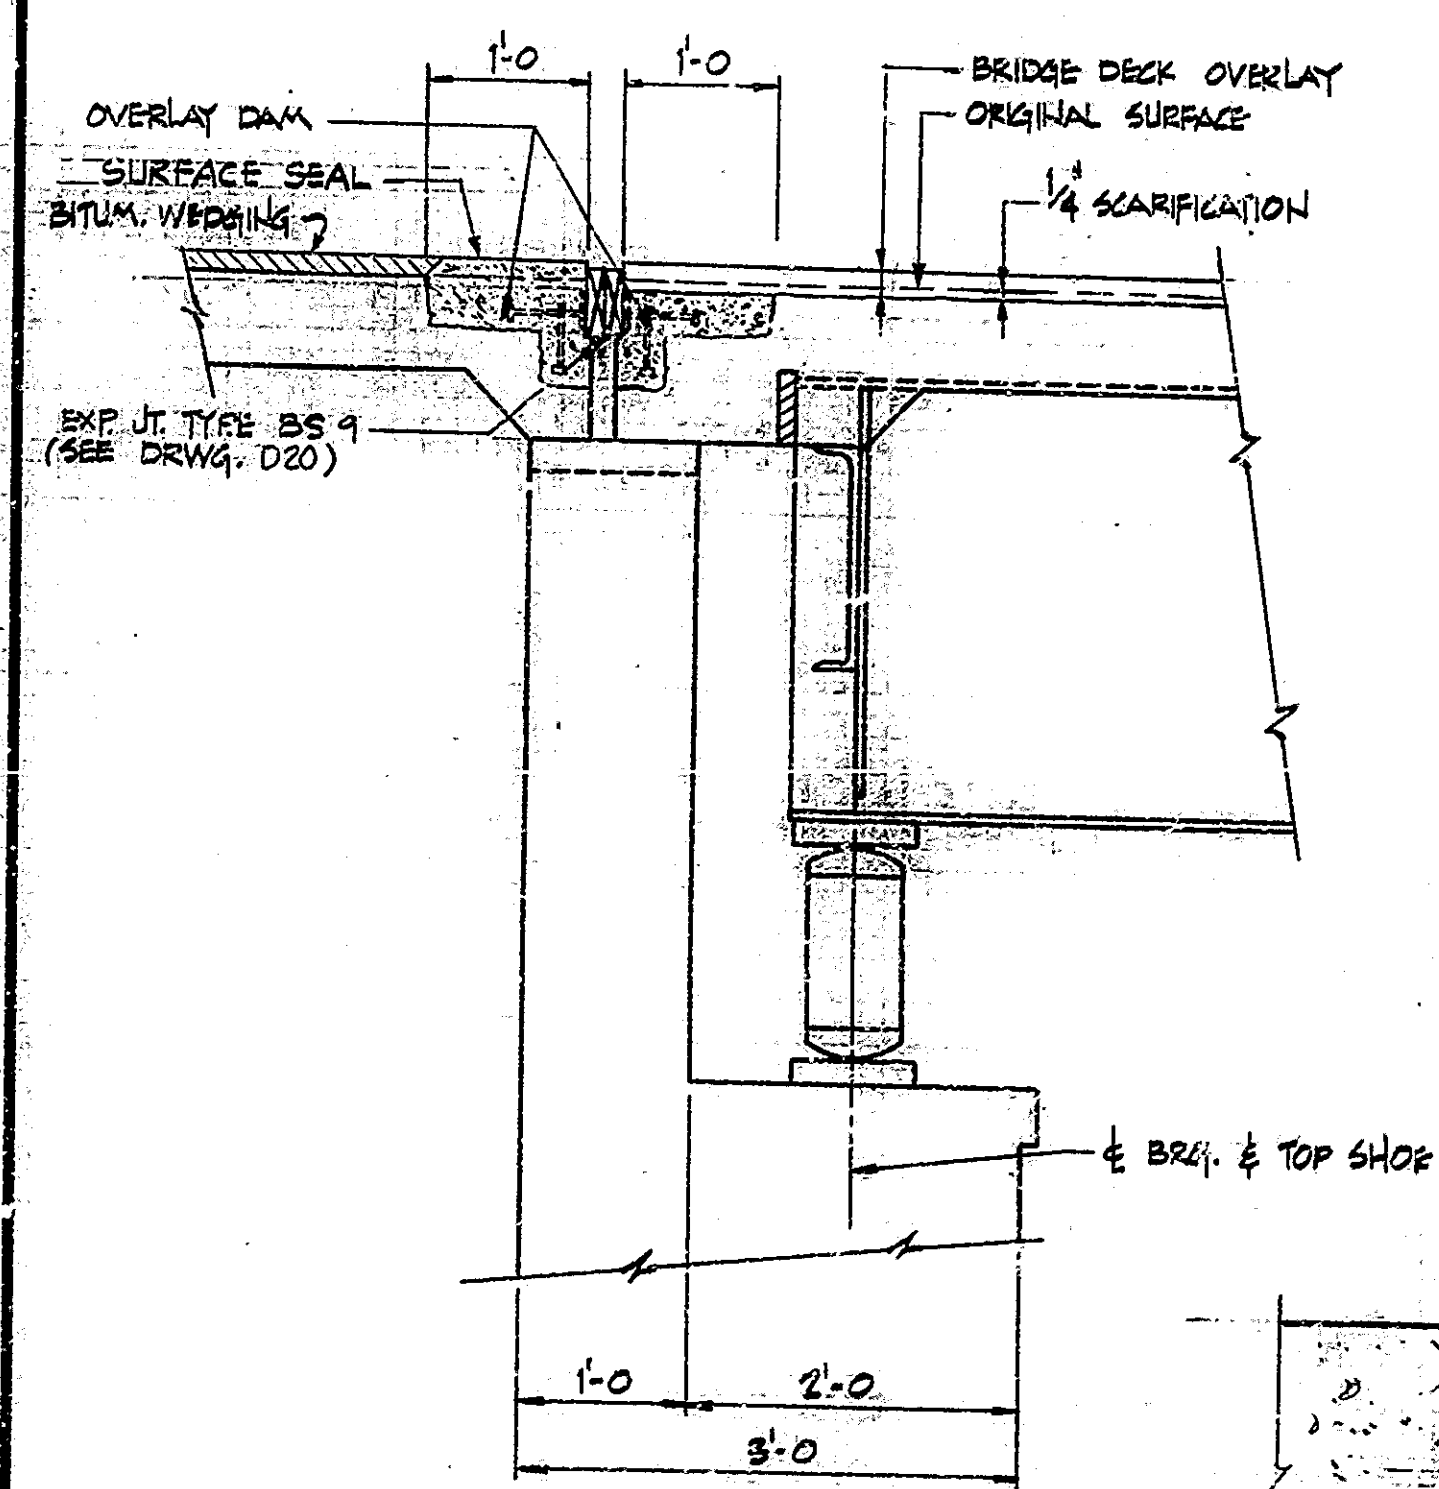


SCALE:- AS NOTED DATE:- 6-20-79
SUBMITTED FOR APPROVAL *John L. Spence*
DRAWING: D14 OF D20 SHEET:- 17 OF 45
PROJECT:- I-77-70-1 (55) 7
CONTRACT NO. B-12516
BRIDGE FILE:- I-70-9-234A

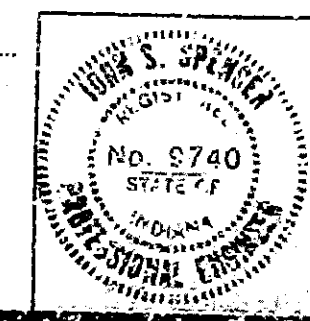


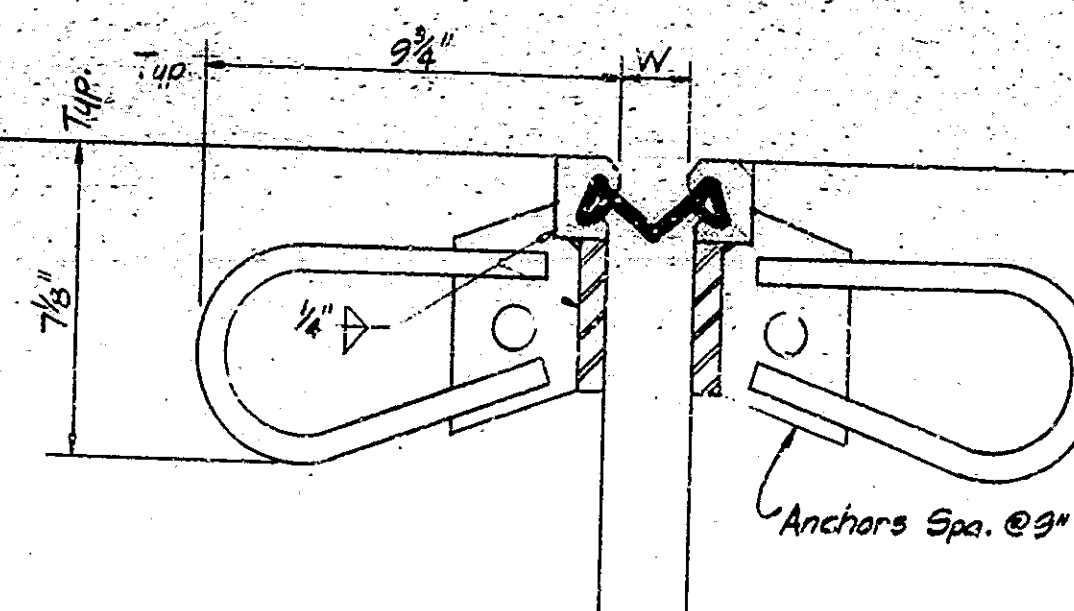


TYPICAL SECTION

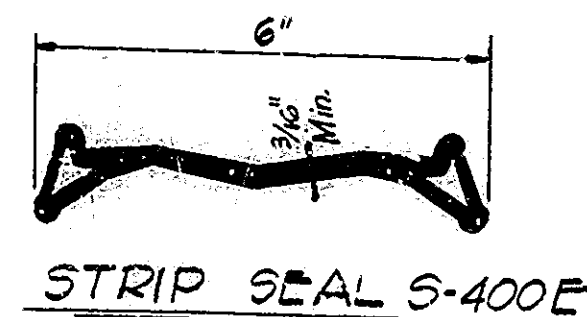

STRIP SEAL S-400E

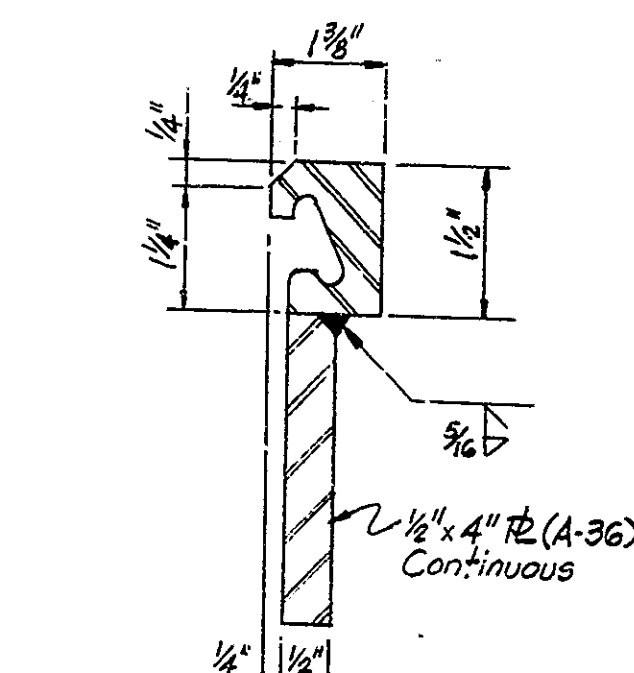


STEEL EXTRUSION
TYPE E

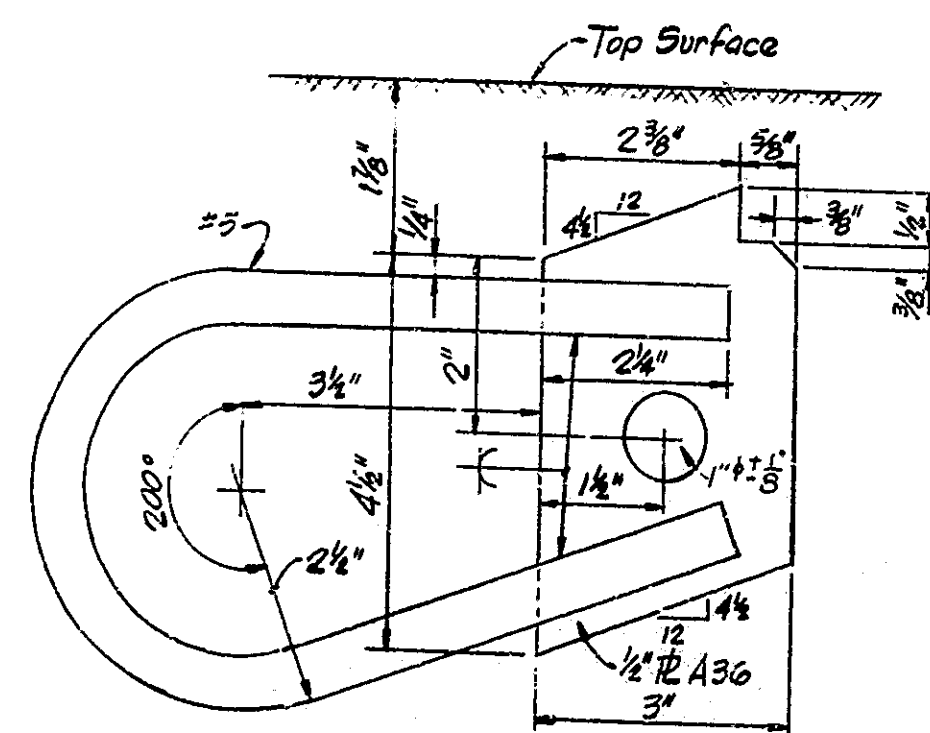

ANCHOR DETAIL


JOINT WABO S-400E

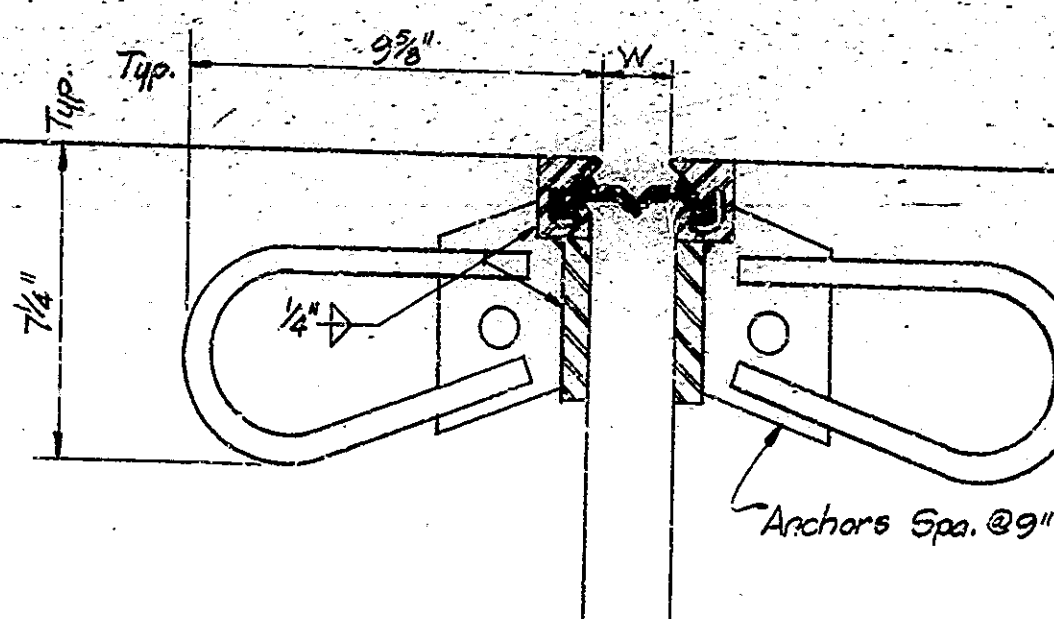


TYPICAL SECTION



NEOPRENE SEAL

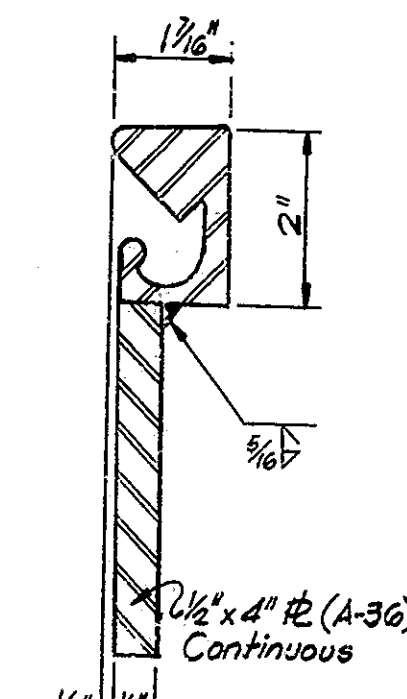


STEEL EXTRUSION

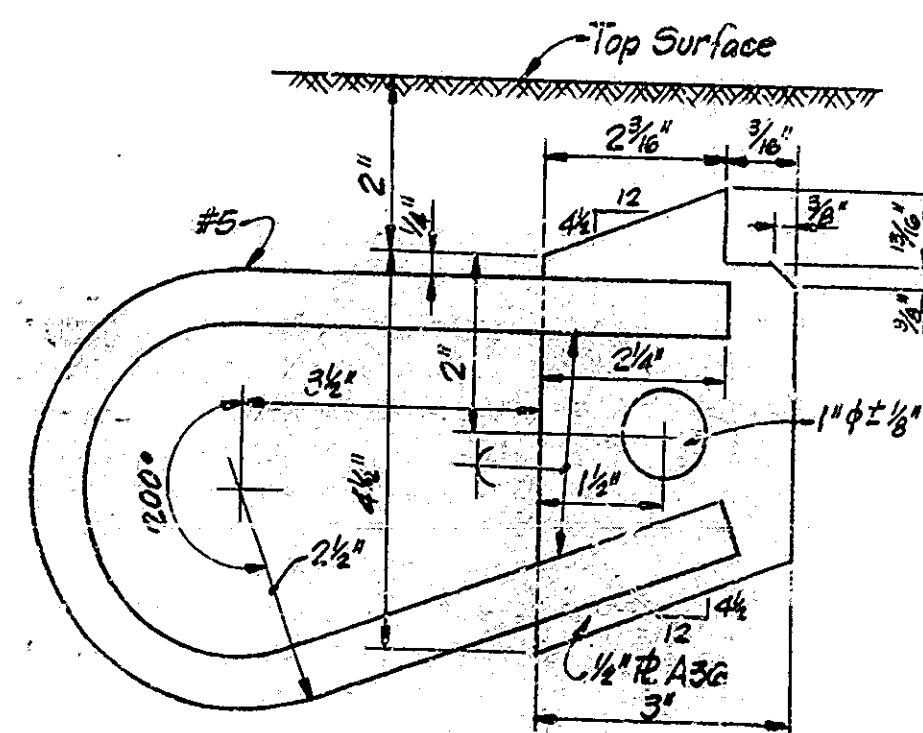


ANCHOR DETAIL


JOINT DELASTIFLEX®

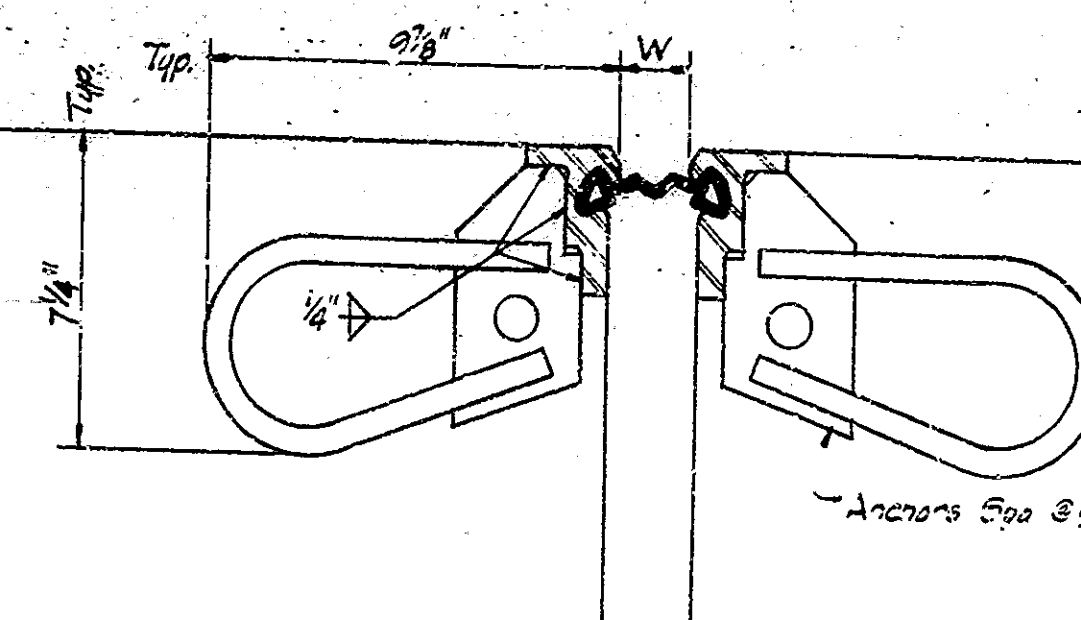


TYPICAL SECTION

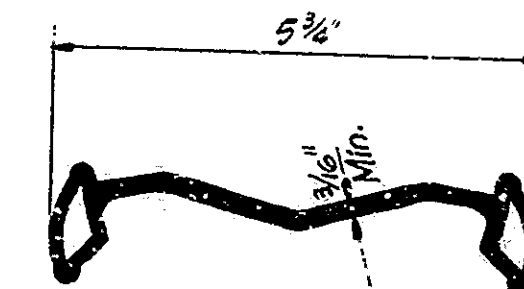

STRIP SEAL AS 400

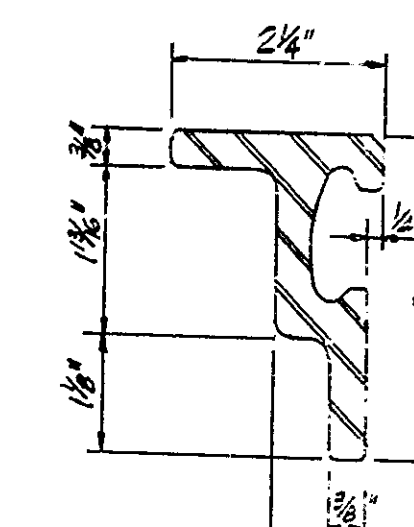

STEEL EXTRUSION
TYPE C

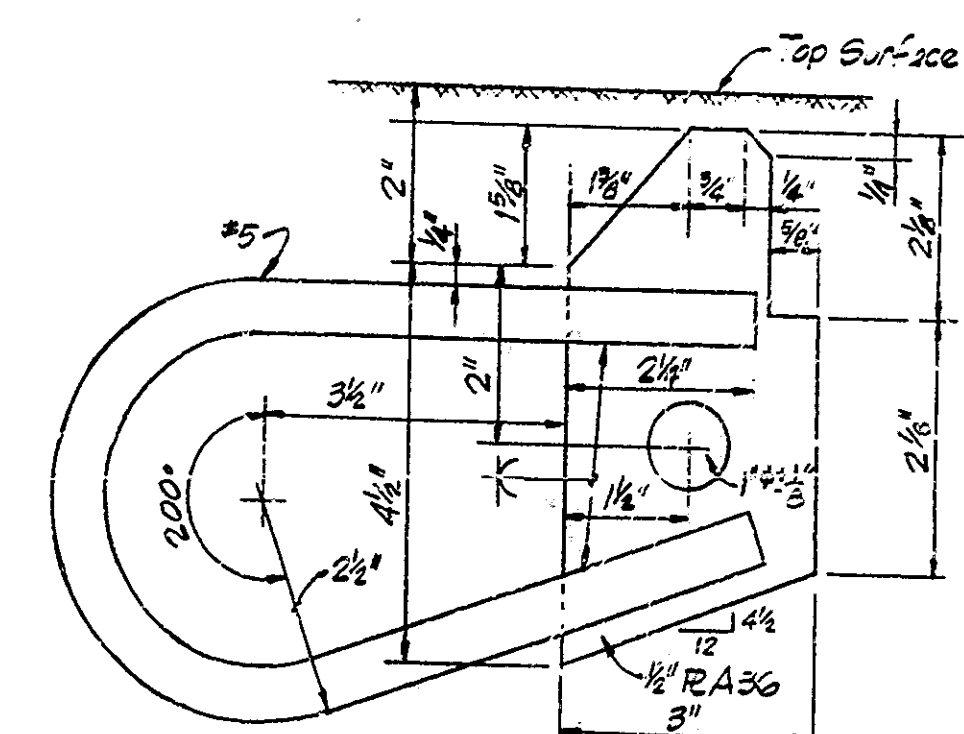

ANCHOR DETAIL

JOINT ACMA AS 400 C

NOTES

SEE THE SPECIAL PROVISIONS FOR PROPERTIES OF MATERIALS.
THE COST OF EXTRUSIONS, ELASTOMERIC SEAL ELEMENTS, SEALANTS, ADHESIVE, CEMENT GROUT, ANCHOR SYSTEM AND INSTALLATION OF JOINT SHALL BE INCLUDED IN THE COST OF EXPANSION JOINT.
THE PROFILE OF THE JOINT IS TO CONFORM TO THE ROADWAY CROSS SECTION.
THE SEAL ELEMENT SHALL BE MOULDED AND FURNISHED IN A CONTINUOUS LENGTH EQUAL TO THAT REQUIRED FOR THE JOINT.
AT CHANGES IN DIRECTION (AT CURBS, MEDIAN BARRIERS, ETC.) THE SECTIONS OF JOINT ARE TO BE CUT TO THE BEVEL REQUIRED TO PRODUCE THE SAME CROSS SECTION ON EACH PIECE BEING JOINED.
THE JOINT, INCLUDING ANCHOR ASSEMBLY, IS TO BE SHOP FABRICATED AND DELIVERED TO THE JOB SITE AS A COMPLETE CONTINUOUS UNIT FOR JOINT LENGTHS UP TO 44 FEET. JOINTS ABOVE LENGTHS OF 44 FEET OR JOINTS USED WITH STAGE CONSTRUCTION SHALL BE FIELD WELDED WITH ENDS TO BE SHOP PREPARED.
ALL WORK, BOTH SHOP AND FIELD, SHALL BE IN ACCORDANCE WITH ALL D.S.
ALL EXPOSED STRUCTURAL STEEL SURFACES WILL BE PAINTED IN ACCORDANCE WITH ISHC STANDARD SPECIFICATIONS.
THE CONTRACTOR SHALL SUBMIT 3 COPIES OF SHOP DRAWINGS FOR ALL JOINTS INVOLVING CURBS OR OTHER SPECIAL FEATURES.

DESIGNED: CWD
DRAWN: CWD
TRACED: CWD

Ambient Temperature	DIMENSION "W"			
	Expansion Length			
	100'-200'	200'-300'	300'-400'	400'-500'
120°	2 1/2"	1 1/2"	1 1/2"	1 1/2"
100°	2 1/2"	1 1/2"	1 1/2"	1 1/2"
80°	2 1/2"	2 1/4"	2 1/4"	2 1/4"
60°	2 1/2"	2 1/4"	2 1/4"	2 1/4"
40°	2 1/2"	2 1/4"	2 1/4"	2 1/4"
20°	2 1/2"	2 1/4"	2 1/4"	2 1/4"
0°	2 1/2"	2 1/4"	2 1/4"	2 1/4"

Rev. 4-26-76 Bar and Anchor Spacing
Rev. 2-20-76 Joint Asm. AS 400 C
Rev. 9-2-76 Joint S-400 E
Rev. 5-21-76 Notes
Rev. 3-6-78 Joint S-400 E


EXPANSION JOINTS CLASS S-S
INDIANA STATE HIGHWAY COMMISSION


SCALE: NONE

DATE: 5-20-79

John J. Spencer

DRAWING: D15 OF D20 SHEET: 18 OF 45
PROJECT: I-71-70-1(55)7
CONTRACT NO. B-12316
BRIDGE FILE: 1-70-9-2344A

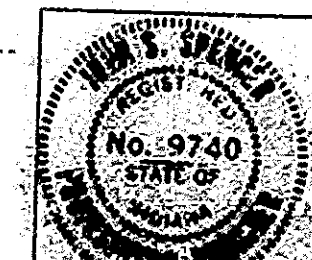

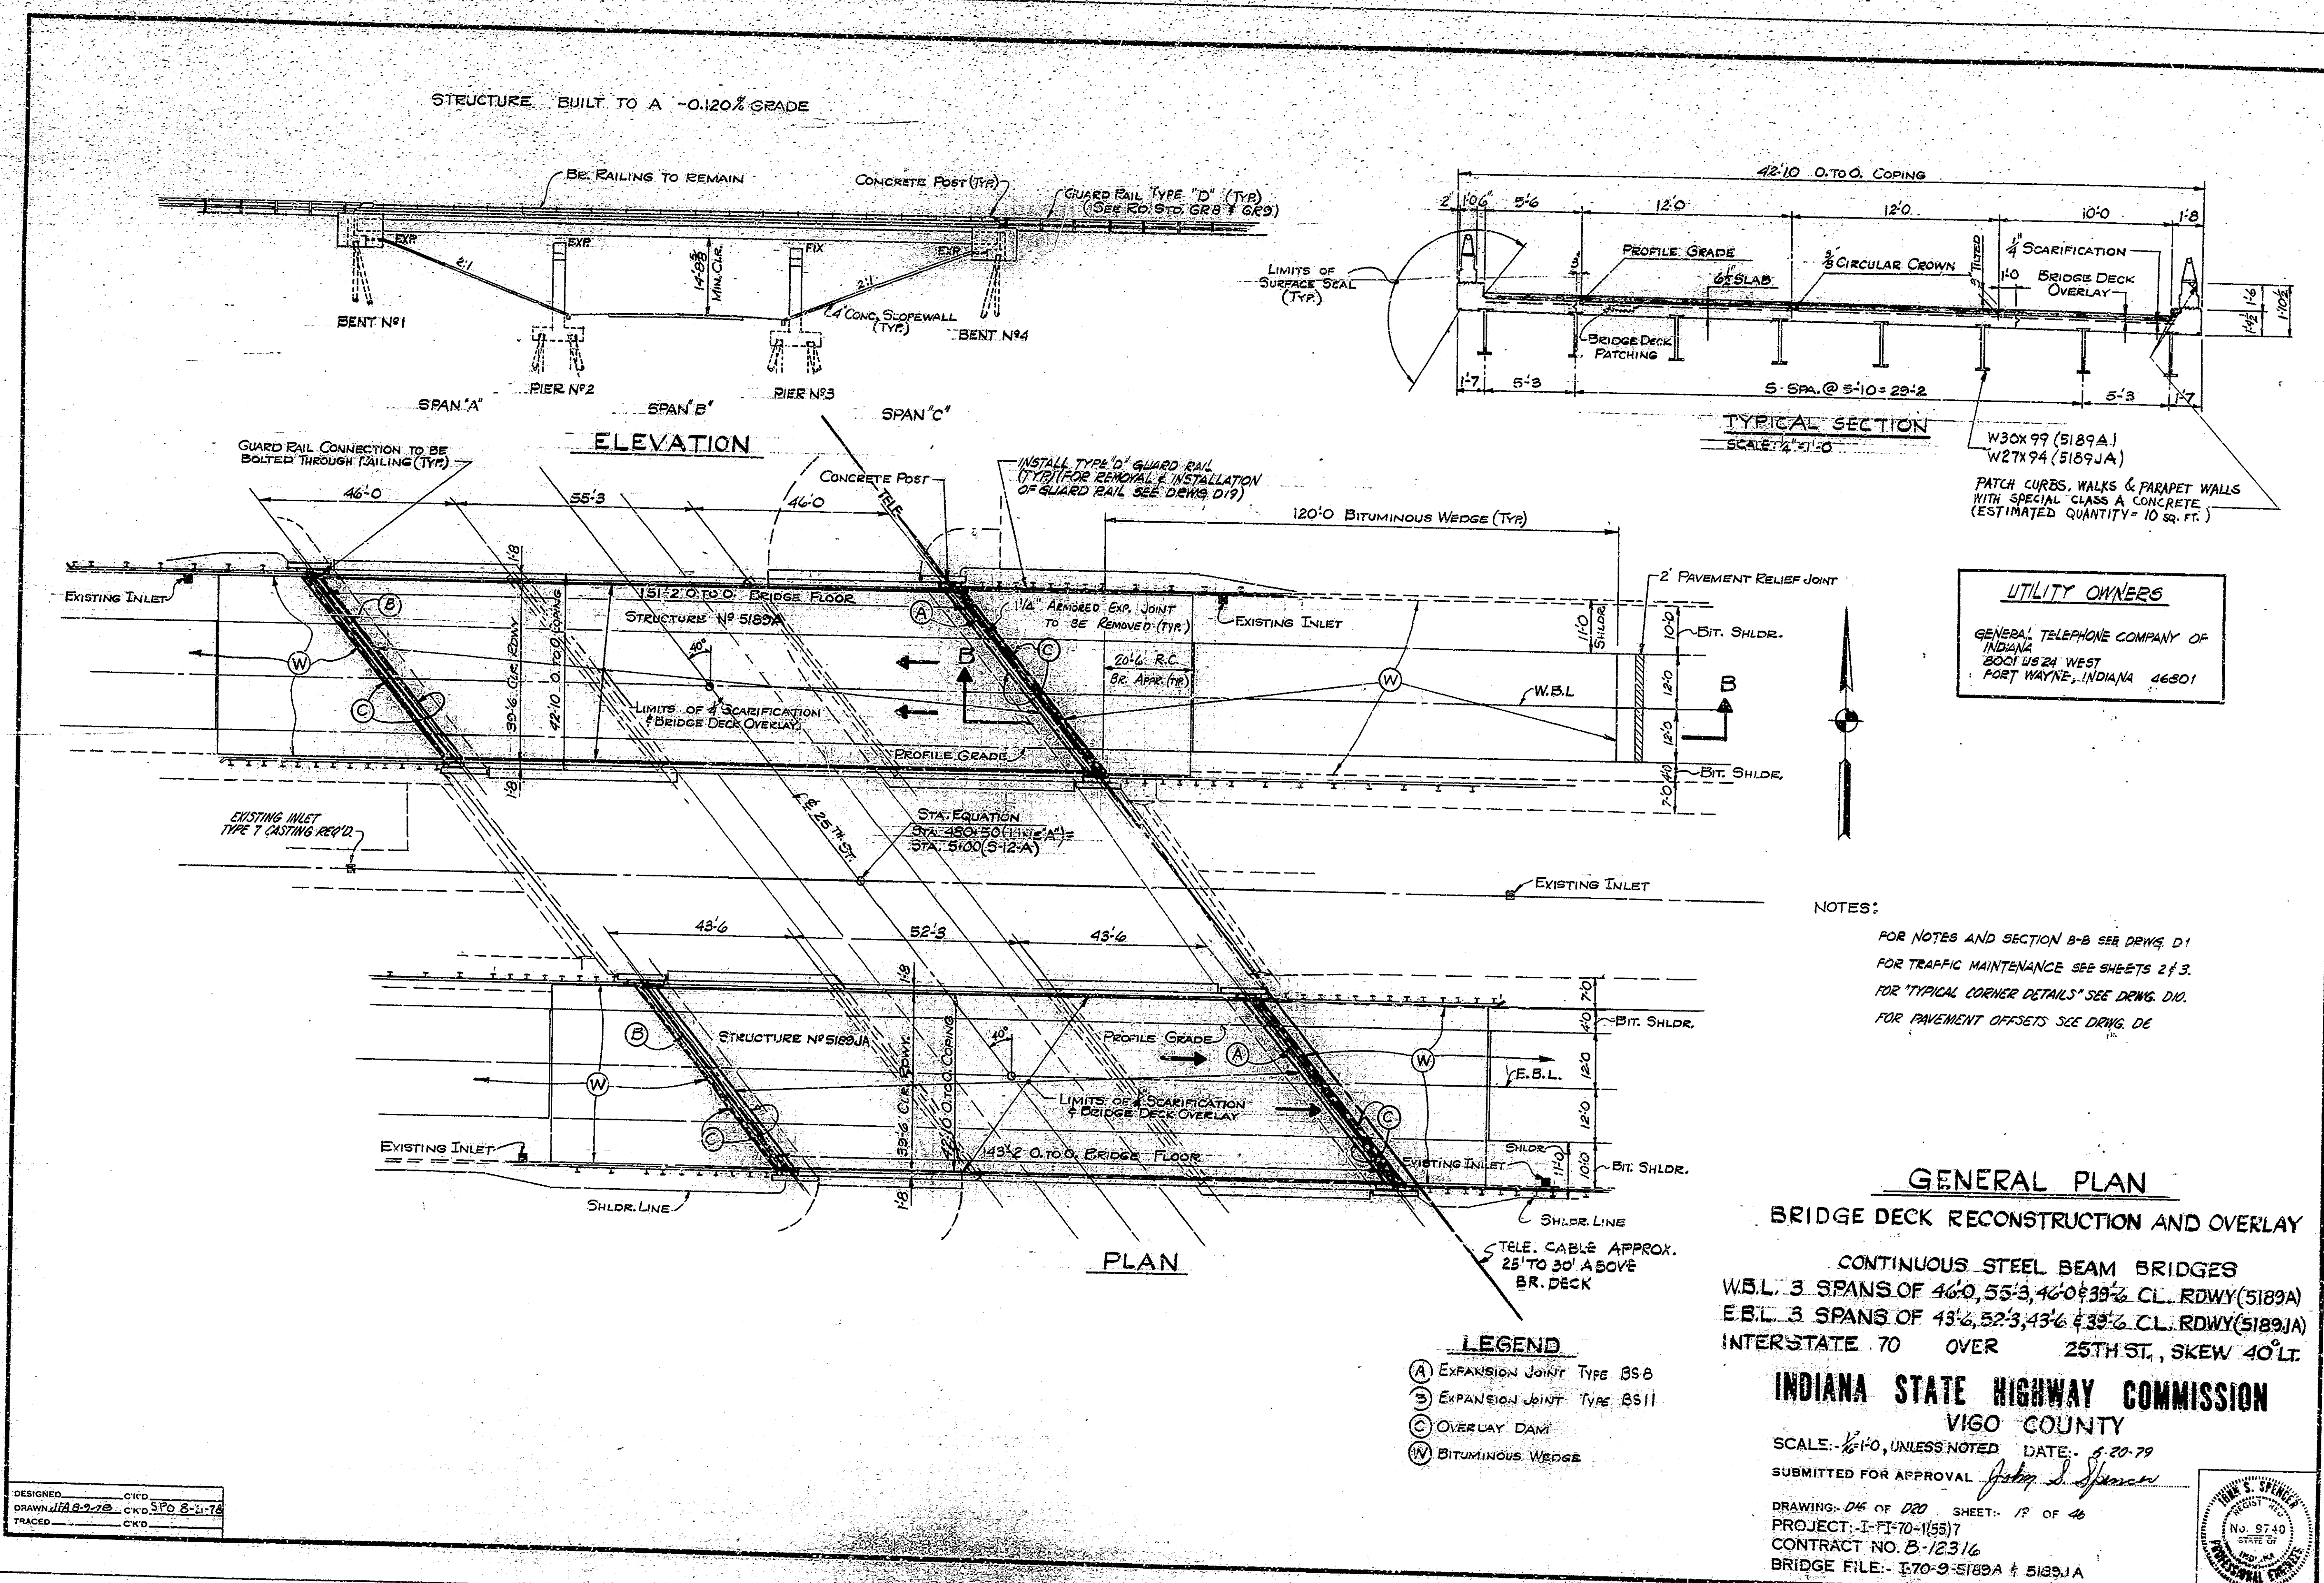



DESIGNED: CKD
 TRACED: CKD

UTILITY OWNERS
 GENERAL TELEPHONE COMPANY OF
 INDIANA
 8001 US 24 WEST
 FORT WAYNE, INDIANA 46801


NOTES:
 FOR NOTES AND SECTION B-B SEE DRAWG. D1
 FOR TRAFFIC MAINTENANCE SEE SHEETS 2 & 3.
 FOR "TYPICAL CORNER DETAILS" SEE DRAWG. D10.
 FOR PAVEMENT OFFSETS SEE DRAWG. D6

GENERAL PLAN
BRIDGE DECK RECONSTRUCTION AND OVERLAY
 CONTINUOUS STEEL BEAM BRIDGES
 E.B.L. 3 SPANS OF 43'-6", 52'-3", 43'-6" CL. RDWY (5189JA)
 INTERSTATE 70 OVER 25TH ST., SKEW 40° LT.
INDIANA STATE HIGHWAY COMMISSION
VIGO COUNTY
 SCALE: 1/2"=1'-0", UNLESS NOTED DATE: 5-20-79
 SUBMITTED FOR APPROVAL *John J. Spencer*
 PROJECT: I-70-1(55)7
 CONTRACT NO. B-12316
 BRIDGE FILE: I-70-9-5189A & 5189JA

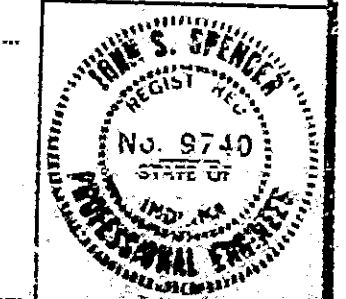


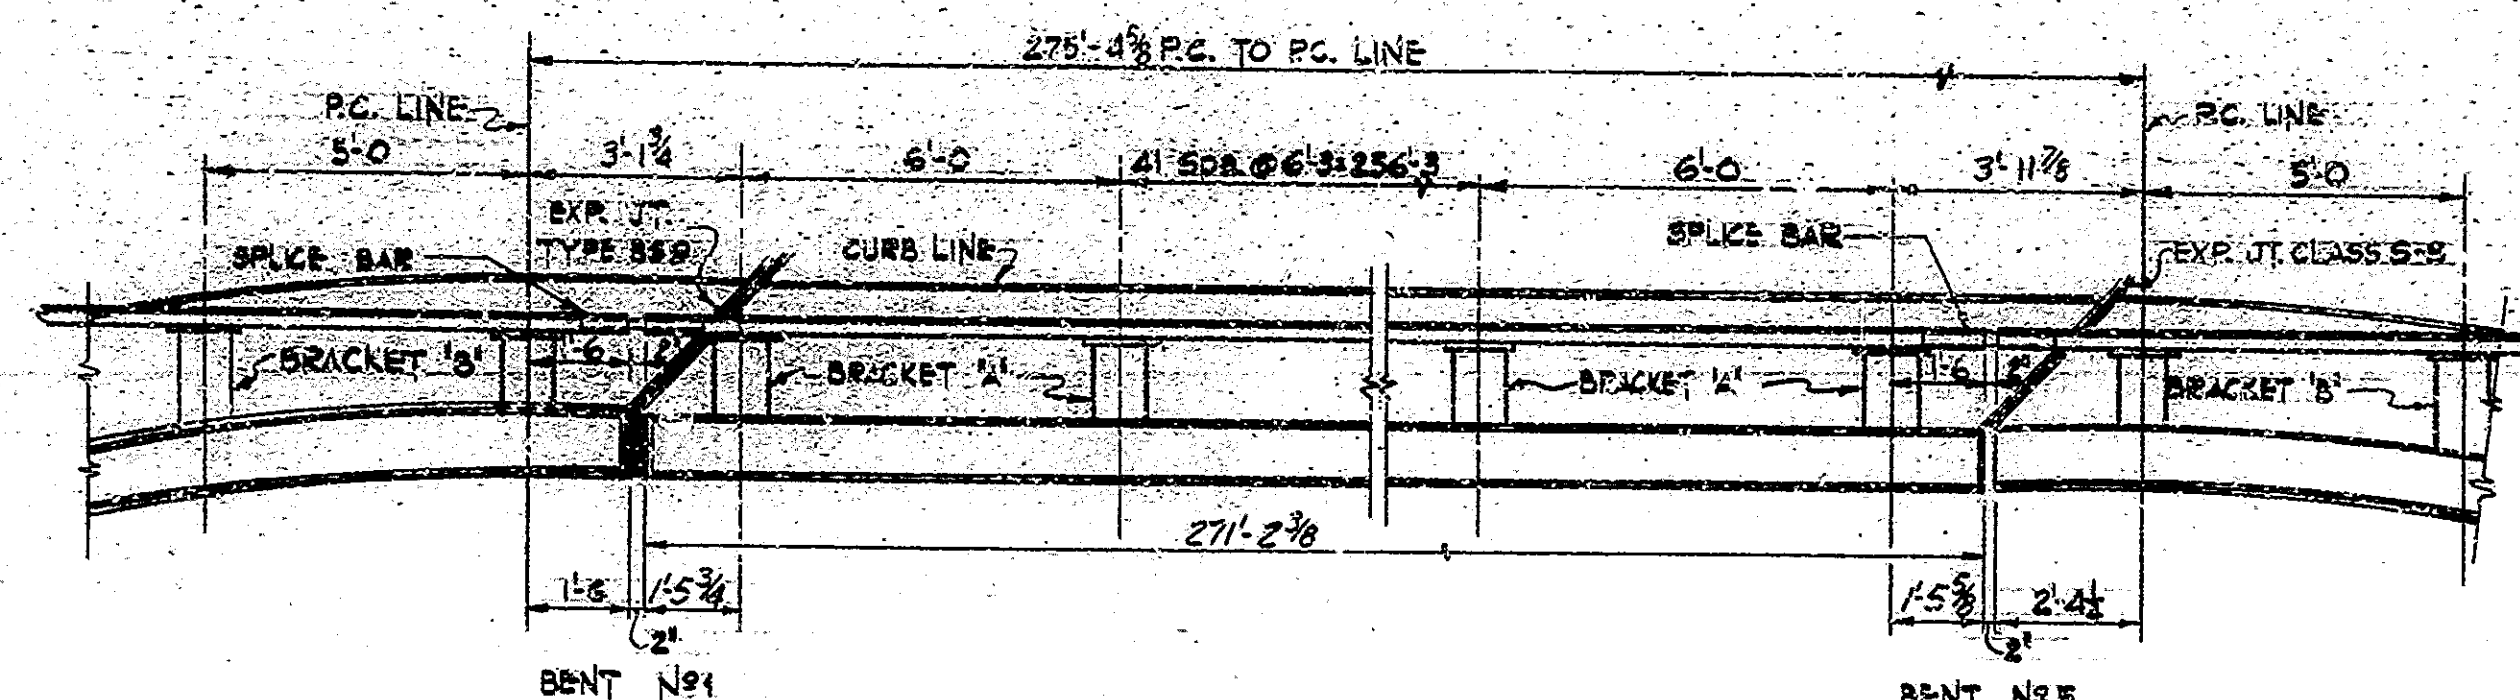

DETAIL 'A'
Scale: 3/8"=1'-0"

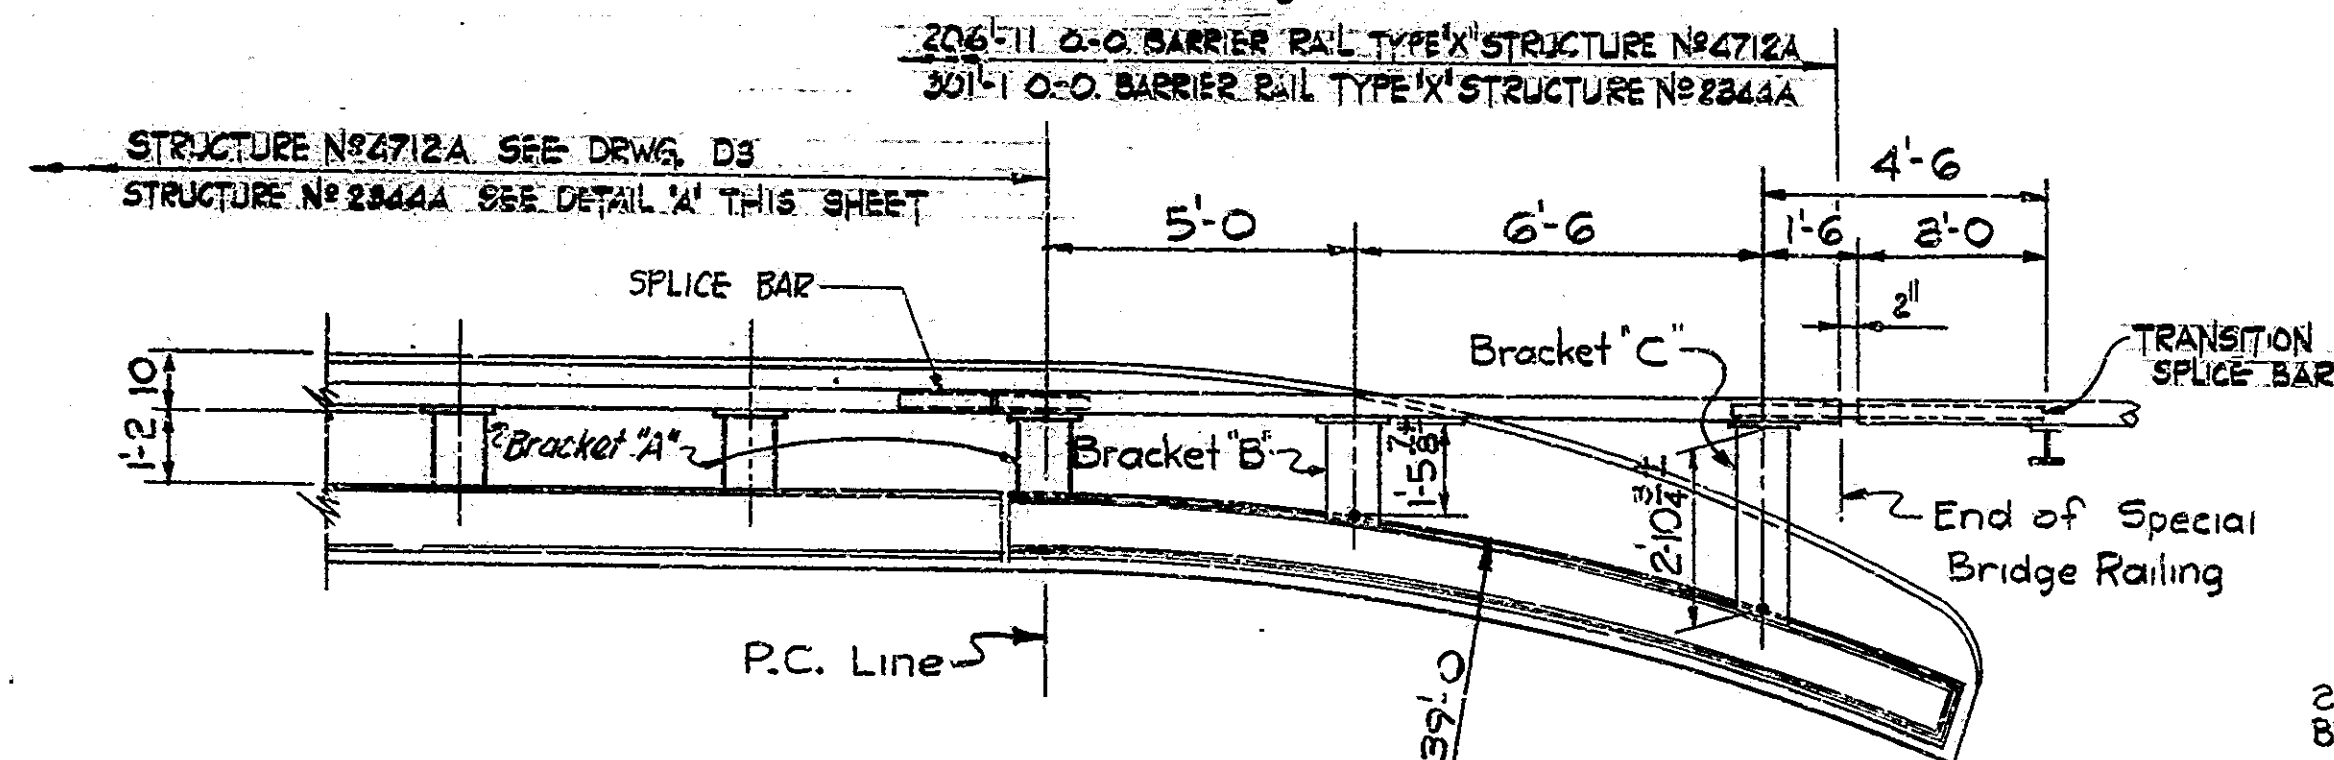


GUARD RAIL PLAN @ WING
Scale: 3/8"=1'-0"


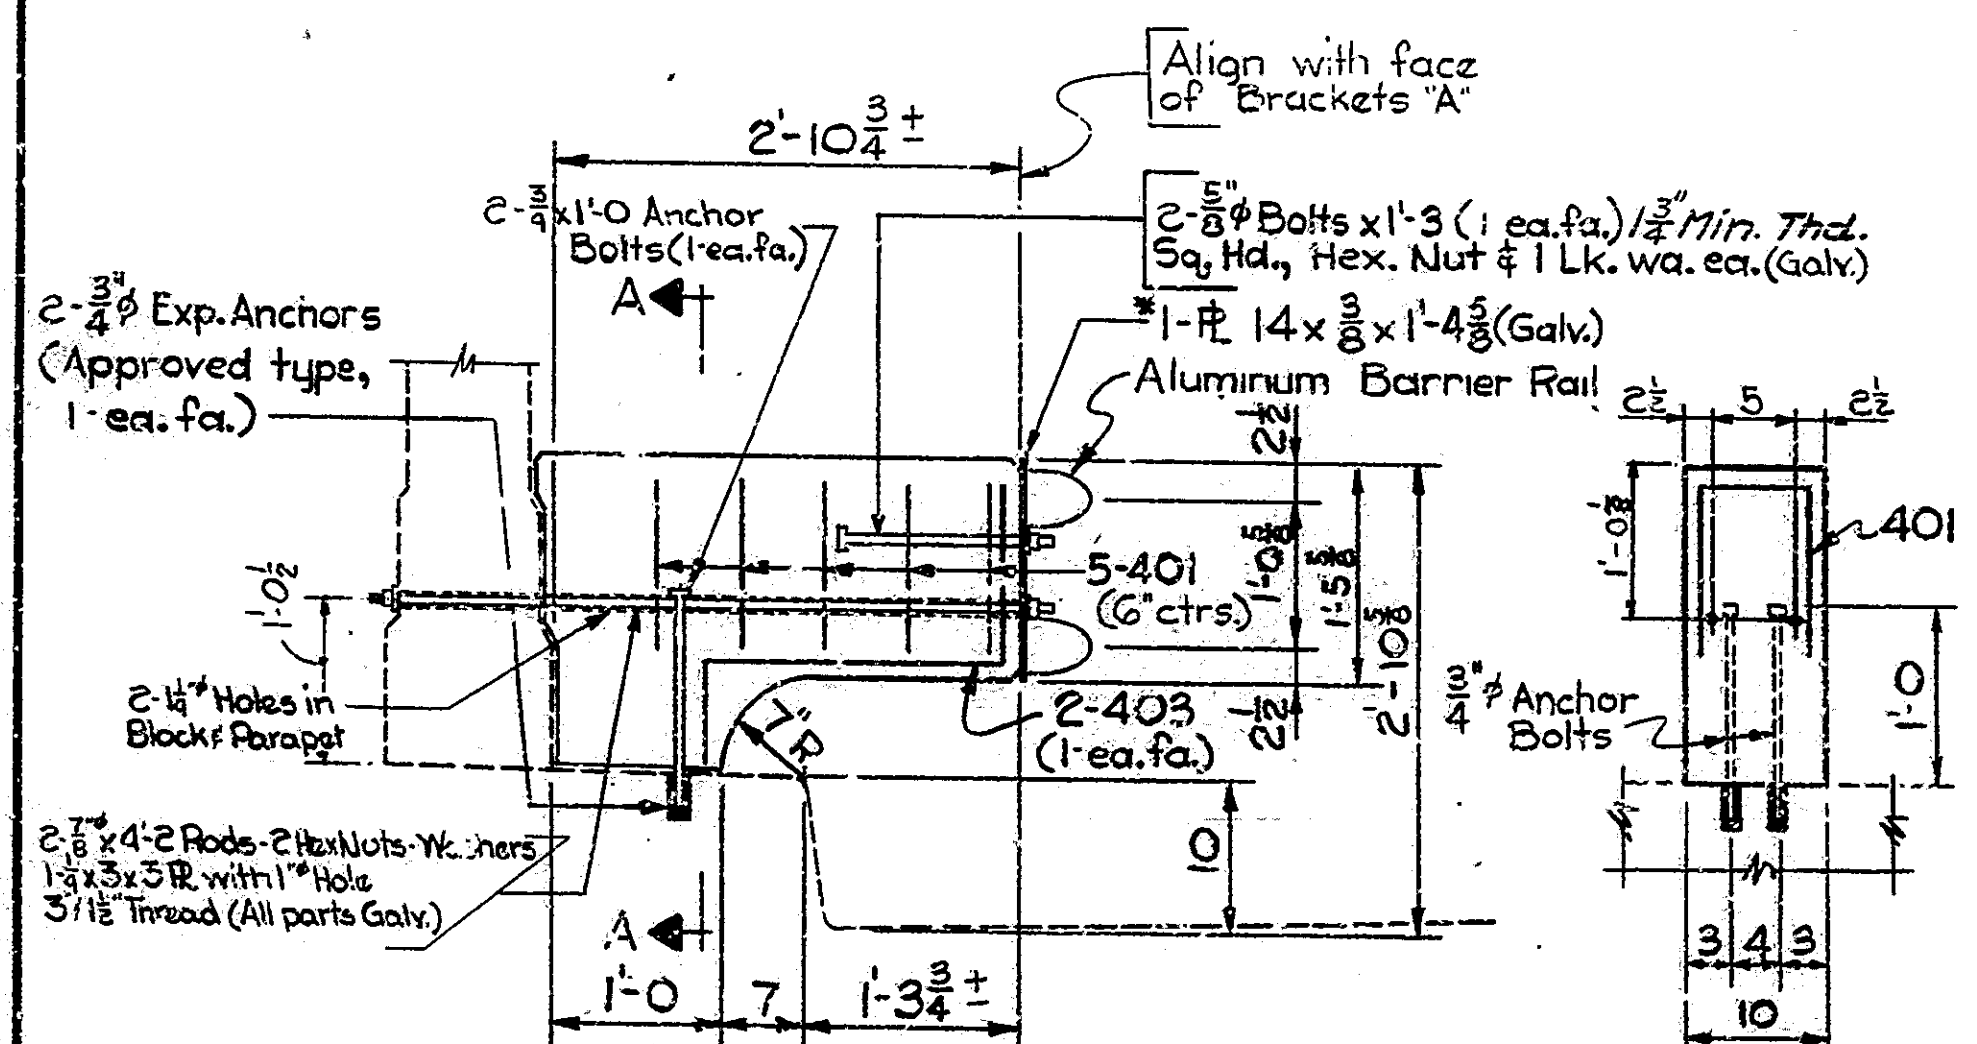


BRACKET 'C' SECTION (CAST IN PLACE)
Scale: 1"=1'-0"


SECTION A-A
Scale: 1"=1'-0"

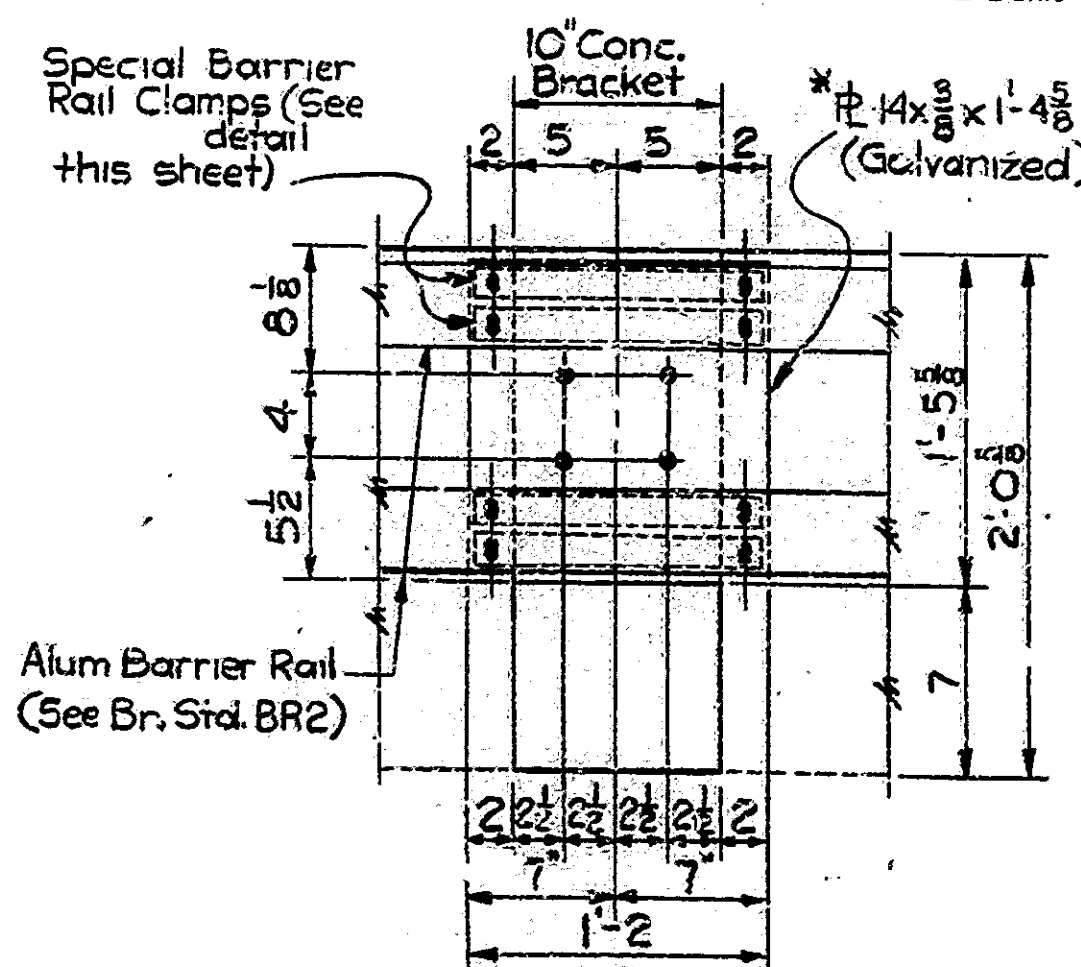


TYPICAL BRACKET ELEVATION
Scale: 1 1/2"=1'-0"

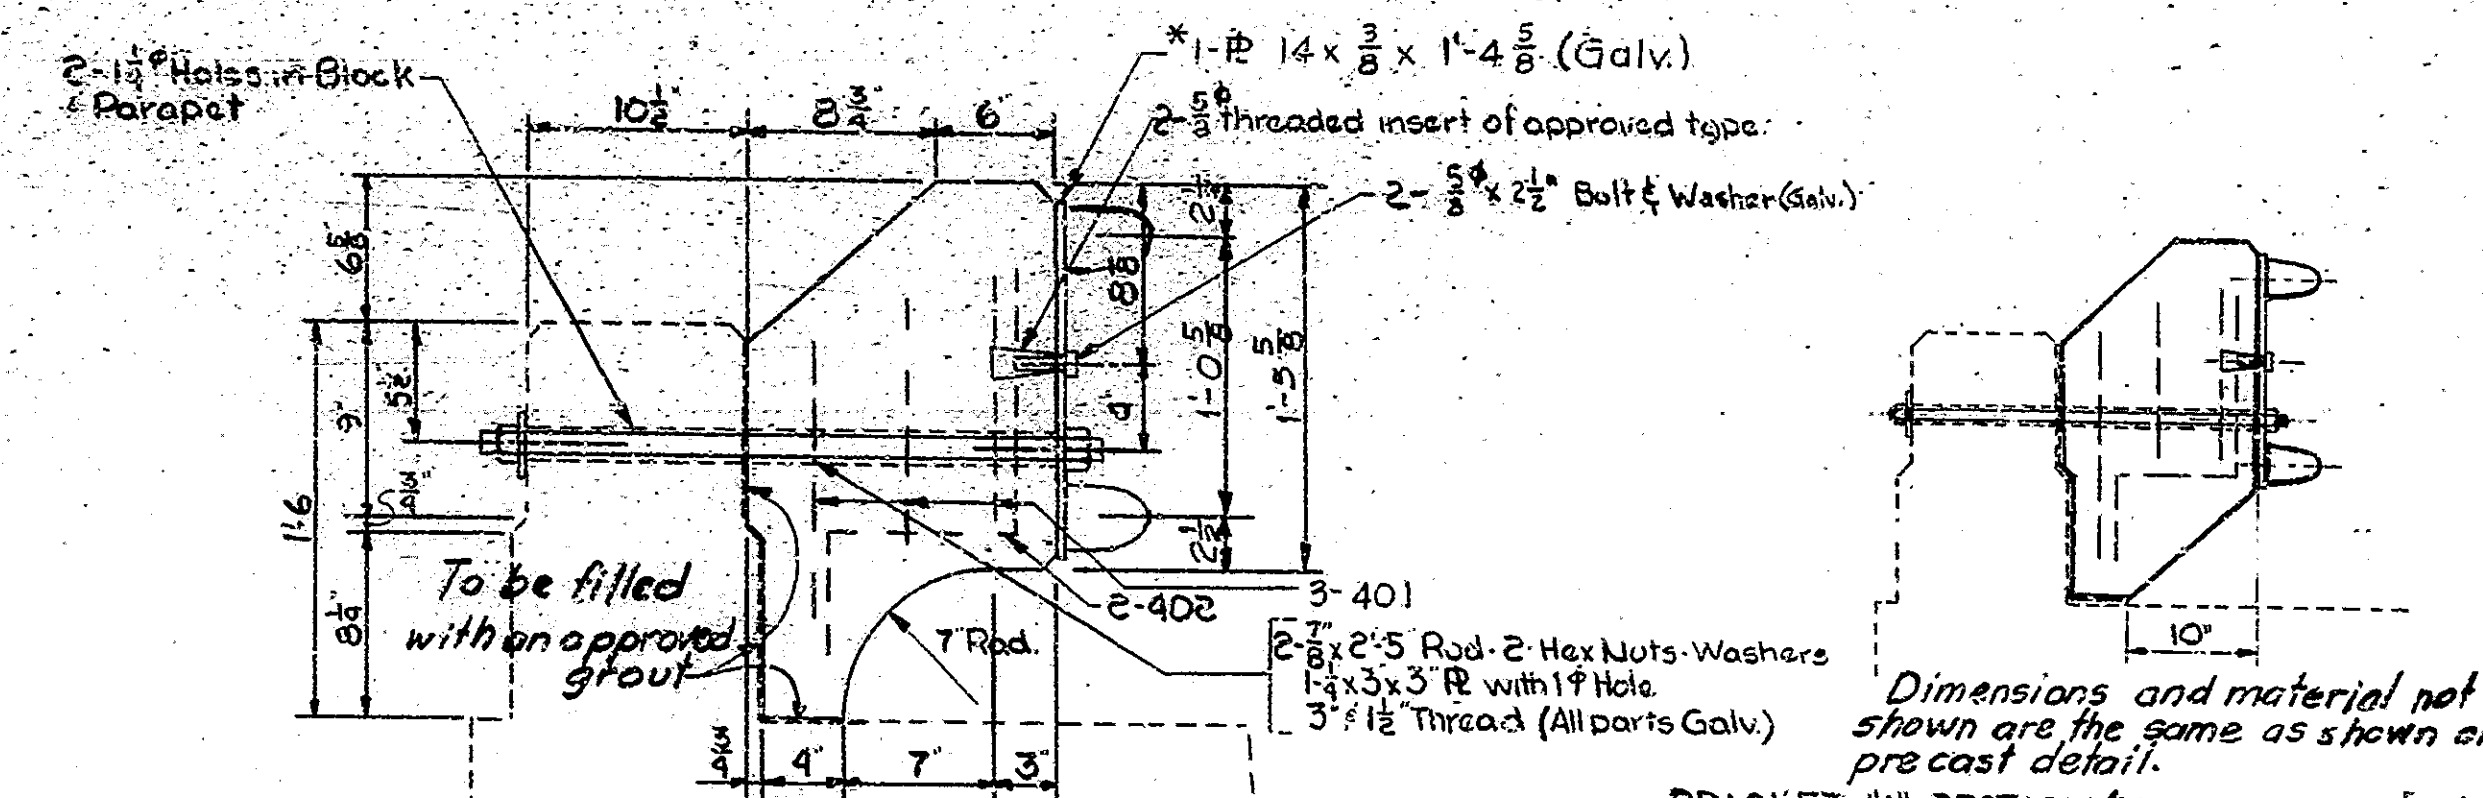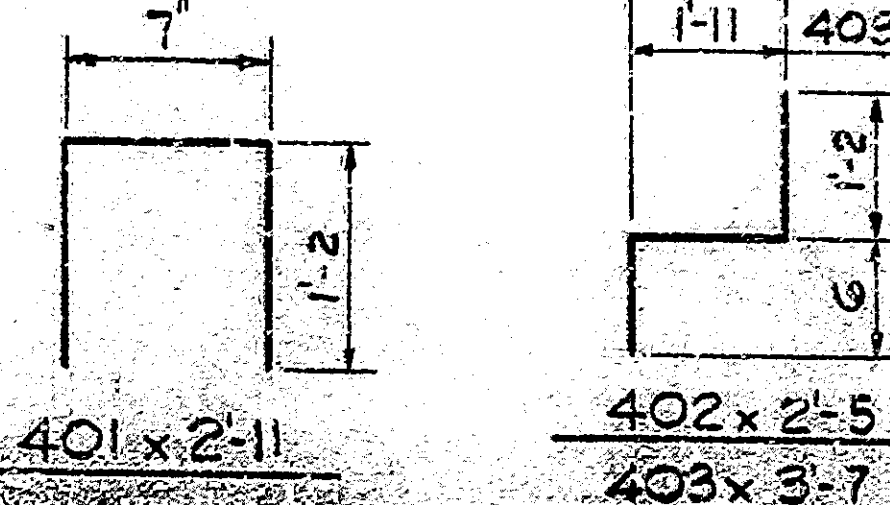


BRACKET 'A' SECTION (PRECAST)
Scale: 1 1/2"=1'-0"

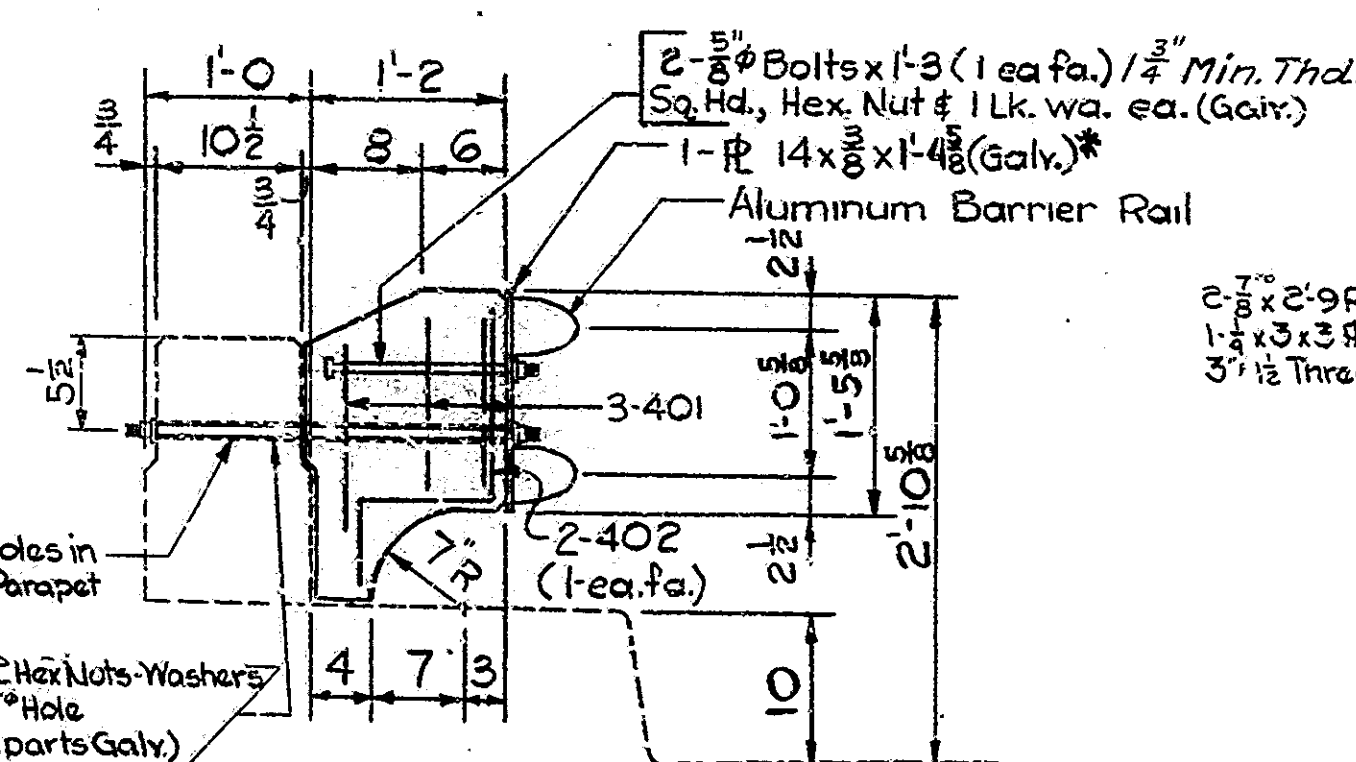


BRACKET 'A' SECTION (CAST IN PLACE)
Scale: 1 1/2"=1'-0"

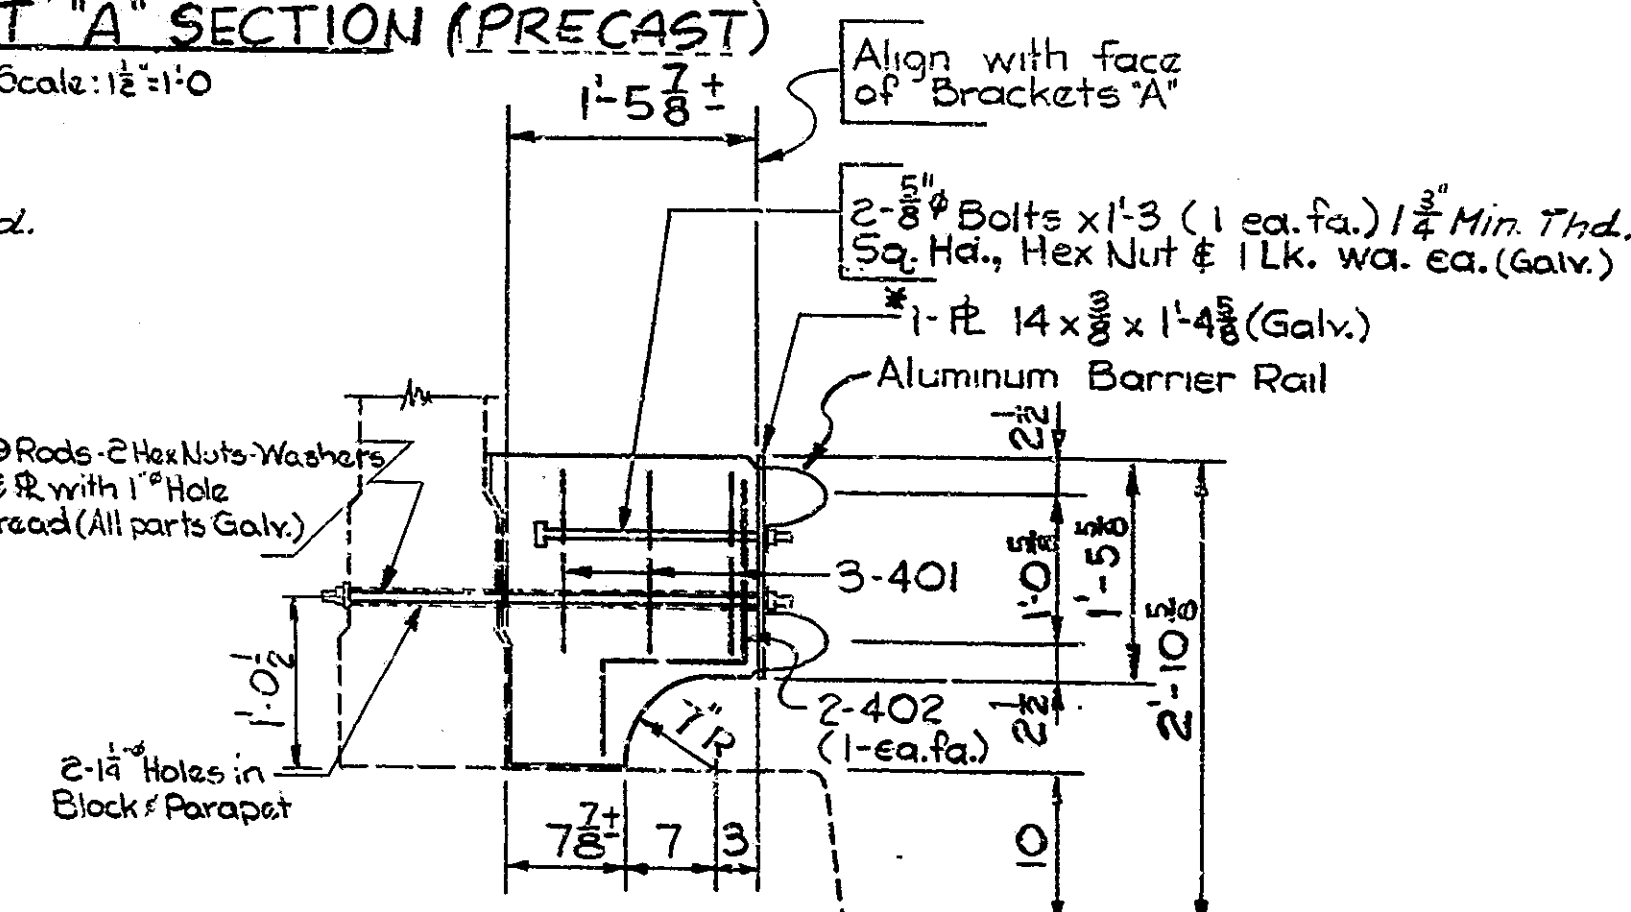

BRACKET 'B' SECTION (CAST IN PLACE)
Scale: 1"=1'-0"

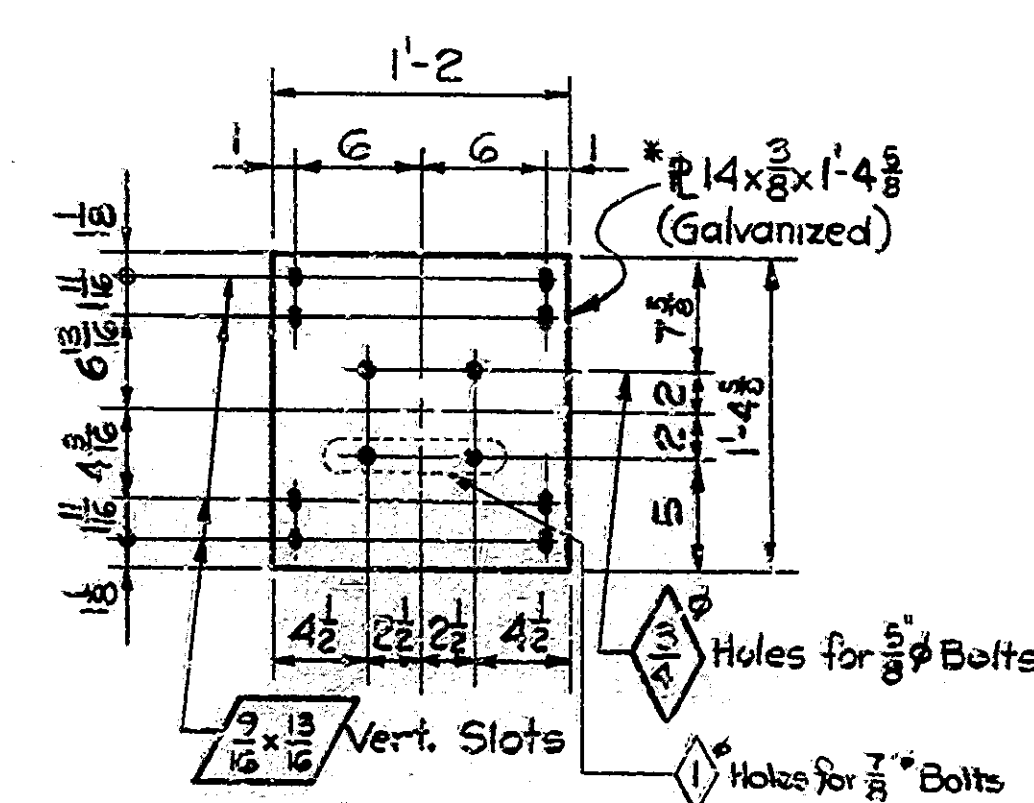

BRACKET B DETAIL
Scale: 1 1/2"=1'-0"

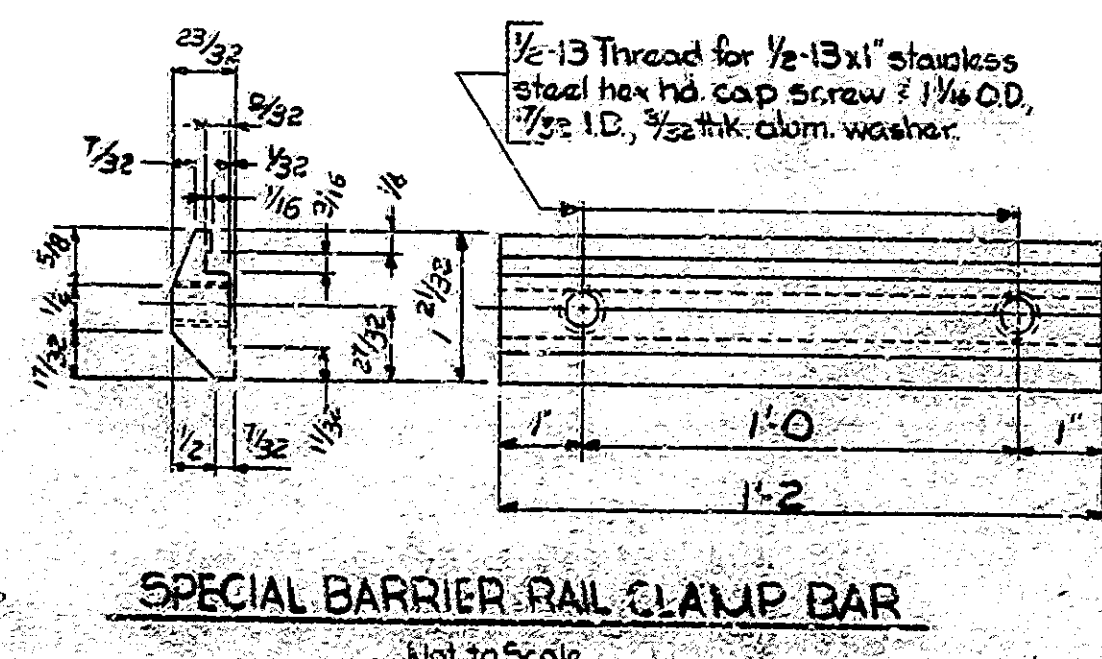

SPECIAL BARRIER RAIL CLAMP BAR
Not to Scale


NOTES:
Material in 3/8" Steel Rods and 3/4" R's to be A-36, 5/8" and 3/4" bolts shall conform to ASTM A-307.
3/4" Expansion Anchors shall be of a type approved by the Engineer. They shall be a minimum of 3 inches in length and capable of a pull-out test of 12,000 pounds.
Concrete in Brackets to be Class 'A'.
Chamfers exposed concrete edges 3/4 inch.
See Br. Stds. BR1 & BR2 for Guard Rail notes and details.
Alternate Precast Brackets may be used if the Precast Bracket is used, details of the proposed Bracket shall be submitted to the Engineer for approval.
*As an alternate, an aluminum plate may be used. If used, it shall be aluminum alloy 6061-T6 conforming to ASTM B-209. Plates shall be free of sharp edges and irregularities.
For details of allowable alternate aluminum bracket, see Drwg D18. Standard drawings reqd.: BR1, BR2, C1.

PAY ITEMS

REMOVAL OF PRESENT RAILING.	176 LFT. STR. N° 2712A
BARRIER RAILING, TYPE "X"	1084 LFT. STR. N° 2344A
	1205 LFT. STR. N° 2712A
	1205 LFT. STR. N° 2344A


BARRIER RAILING, TYPE "X" DETAILS
INDIANA STATE HIGHWAY COMMISSION

SCALE: As Noted
DATE: 6-20-79
SUBMITTED FOR APPROVAL: John S. Spencer
DRAWING: 017 OF 020 SHEET: 20 OF 45
PROJECT: I-170-11(55)17
CONTRACT NO: B-12316
BRIDGE FILE: 1-70-7-5712A & 1-70-9-2344A

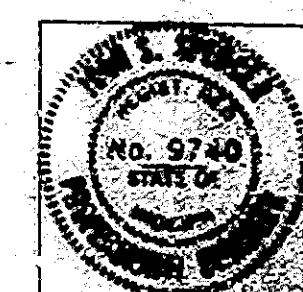


DESIGNED: RDS 3-17-79 BY: WES 3-17-79
DRAWN: RDS 4-17-79 BY: WES 4-17-79
CHECKED: RDS 4-17-79 BY: WES 4-17-79


Rev. 1-31-74 Railing Height Rev. 6-14-74 Anchor Rods Deleted Rev. 4-1-77 Material Notes

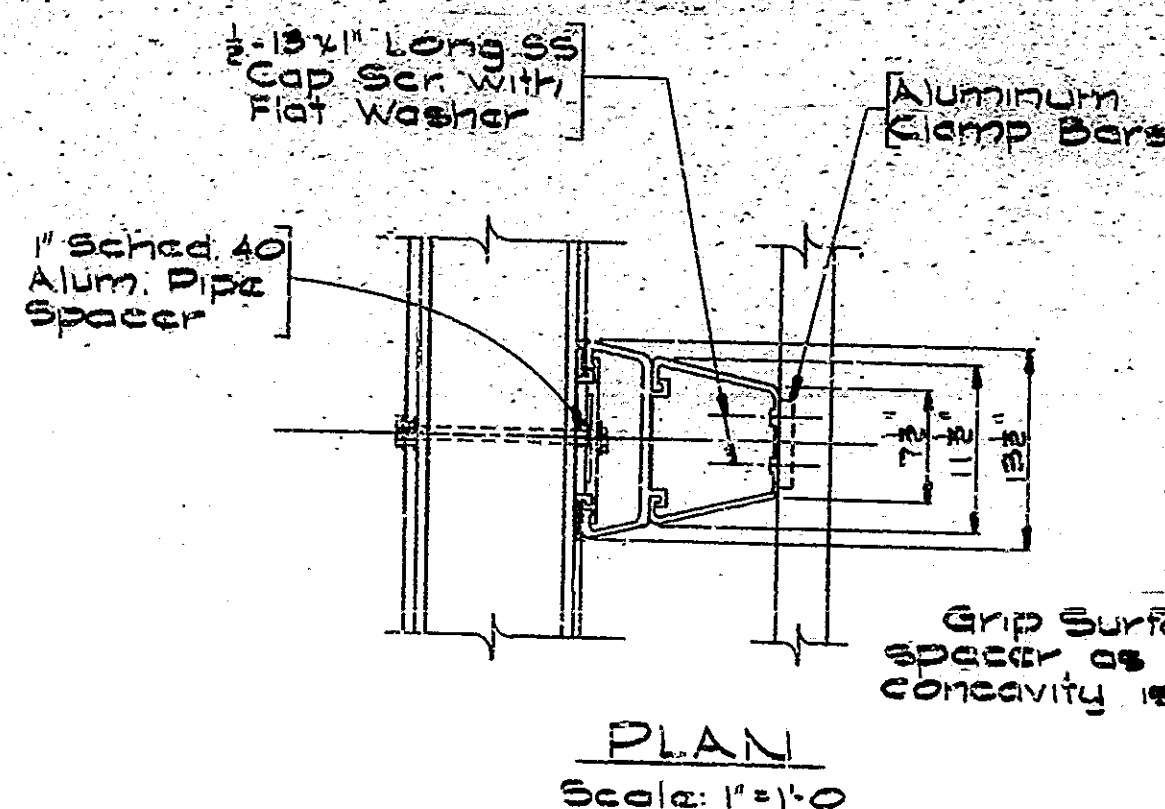


PLAN
Scale: 1"=1'-0"

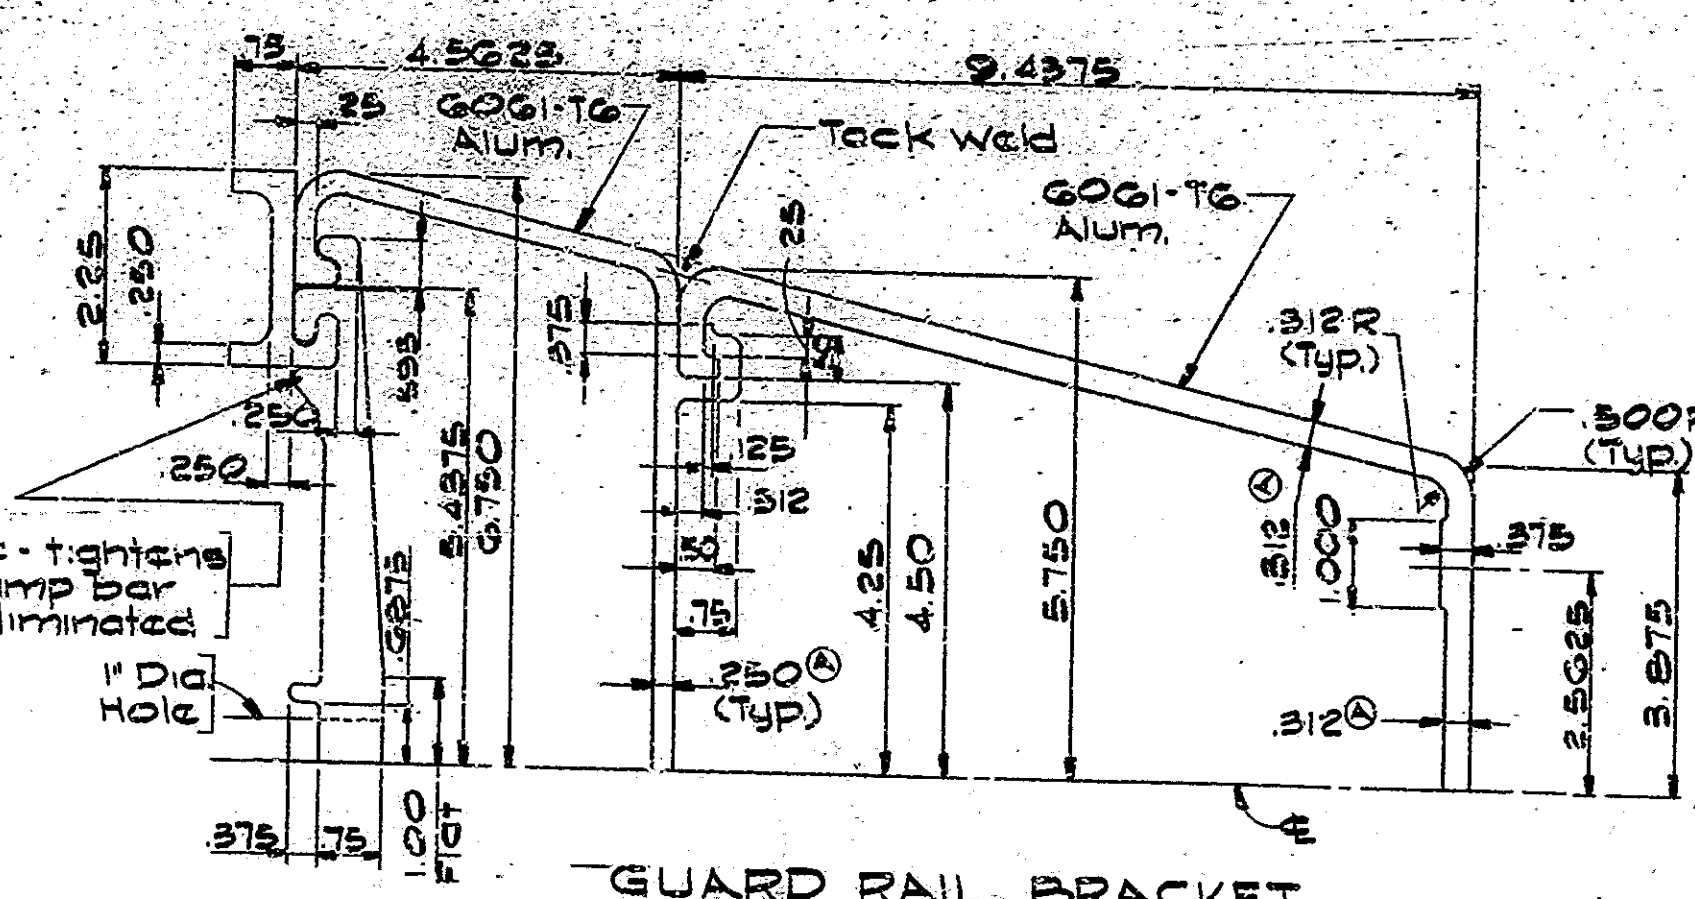


GUARD RAIL BRACKET
Scale: 3/4"=1'-0"

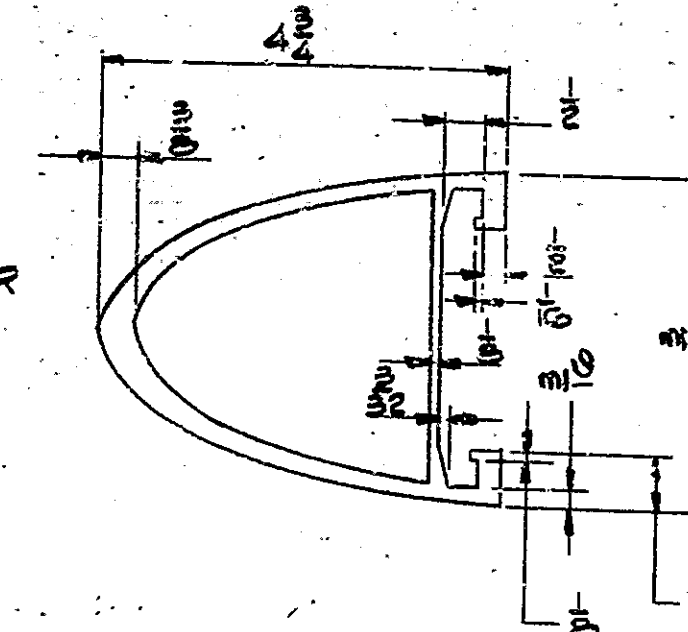


RAIL SECTION
No Scale

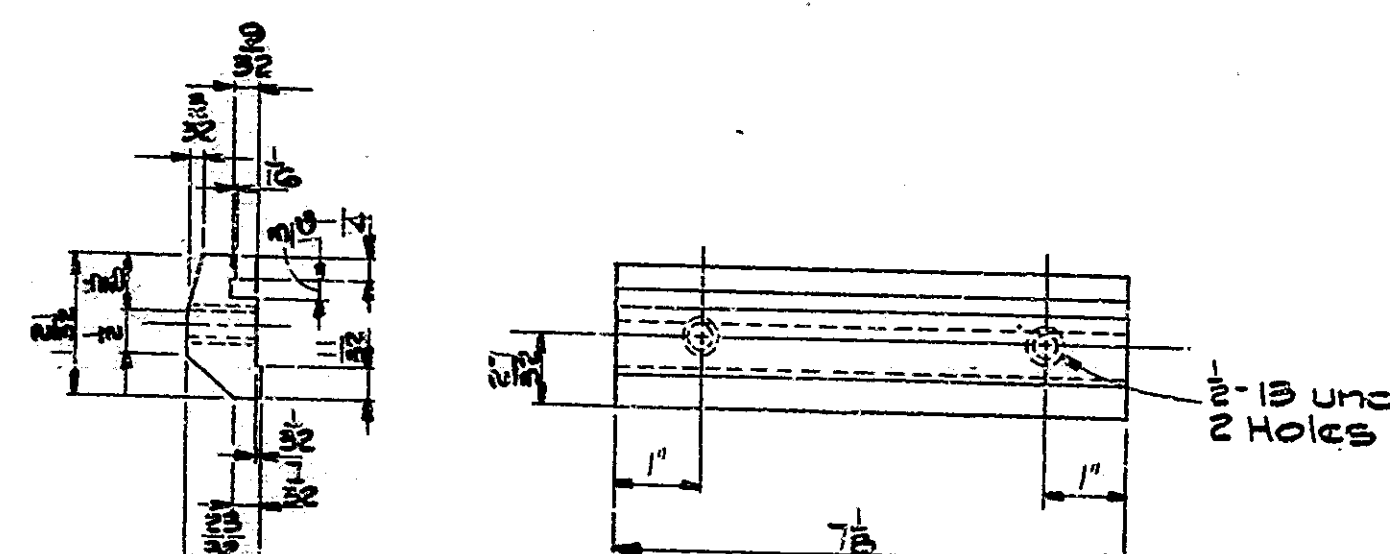

CLAMP BAR
Scale: 6"=1'-0"

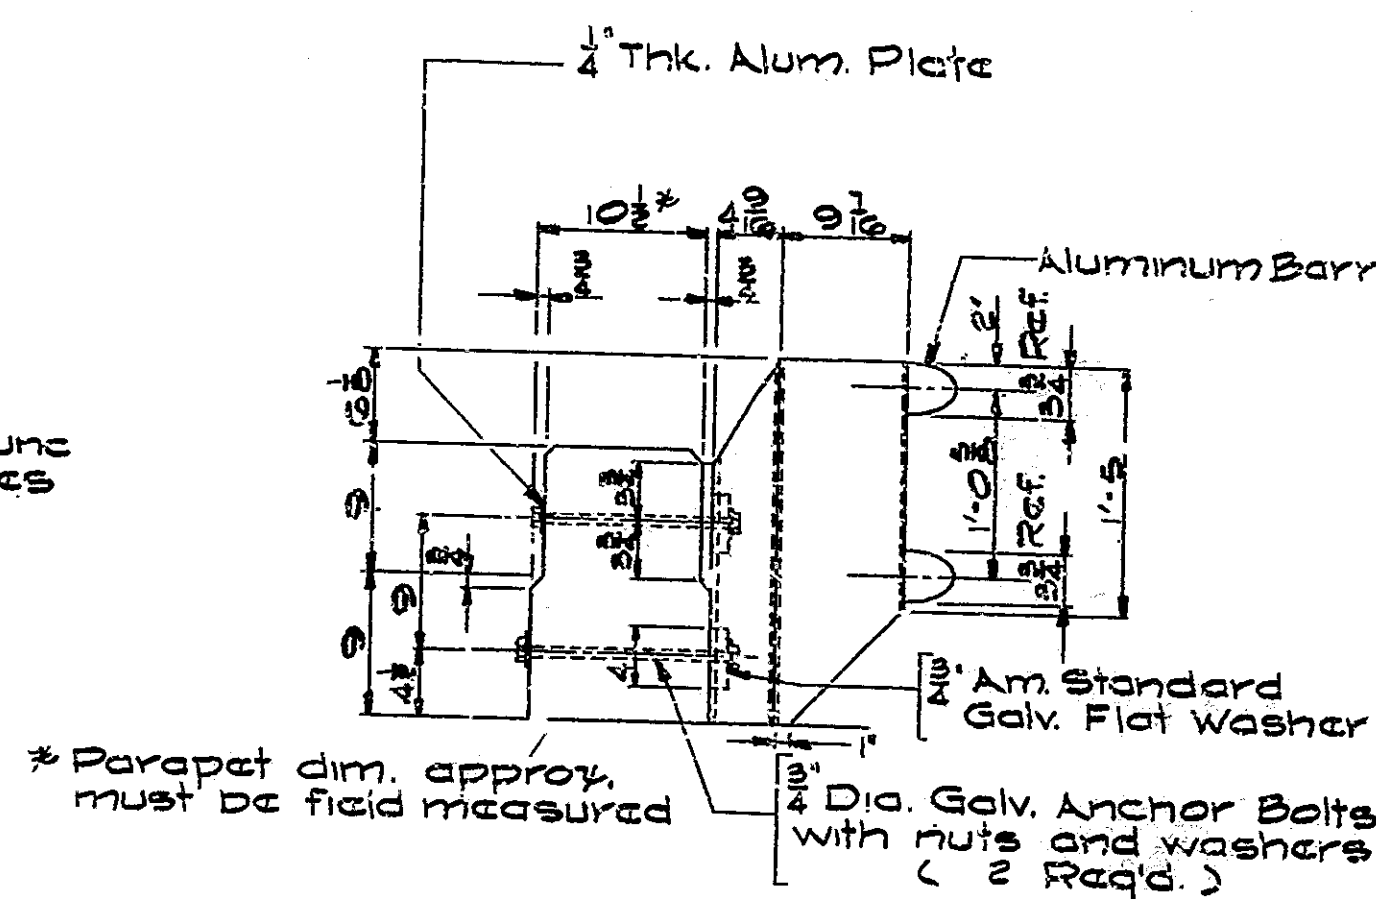

SIDE
Scale: 1"=1'-0"

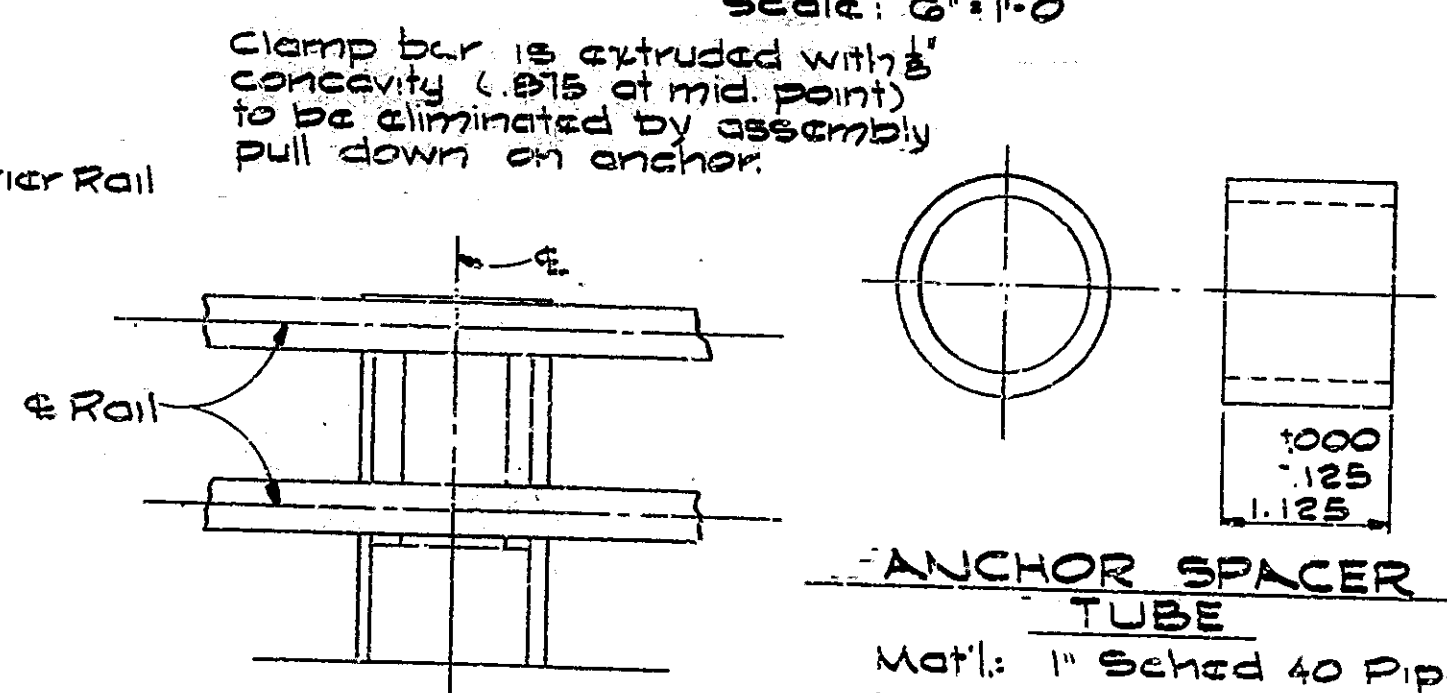

ANCHOR SPACER
TUBE

FRONT
Scale: 1"=1'-0"

ALUM. PLATE
6061-T6

NOTES
Mat'l. except as noted 6061-T6 Alum.
Bracket may be used as an alternate to
precast or cast in place concrete bracket.
See Bridge Standards BR1 and BR2 for
Guard Rail notes and details.
Standard Drawings required BR1 and
BR2.

PAY ITEMS
Removal of Present Rolling 176 LR S/C # 472A
Barrier Railing, Type 7. 176 LR S/C # 2344A
176 LR S/C # 472A
176 LR S/C # 2344A

GUARD RAIL BRACKET DETAILS INDIANA STATE HIGHWAY COMMISSION

SCALE: AS NOTED

DATE: 6-20-79


SUBMITTED FOR APPROVAL







DRAWING: 018 OF D20 SHEET: 21 OF 46

PROJECT: I-75-70-15517

CONTRACT NO. B-72316

BRIDGE FILE: I-75-70-15517 & I-75-70-2344A

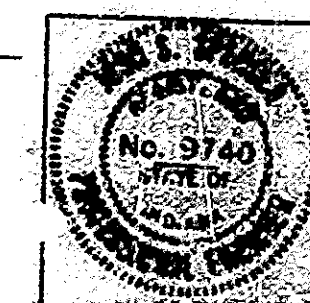

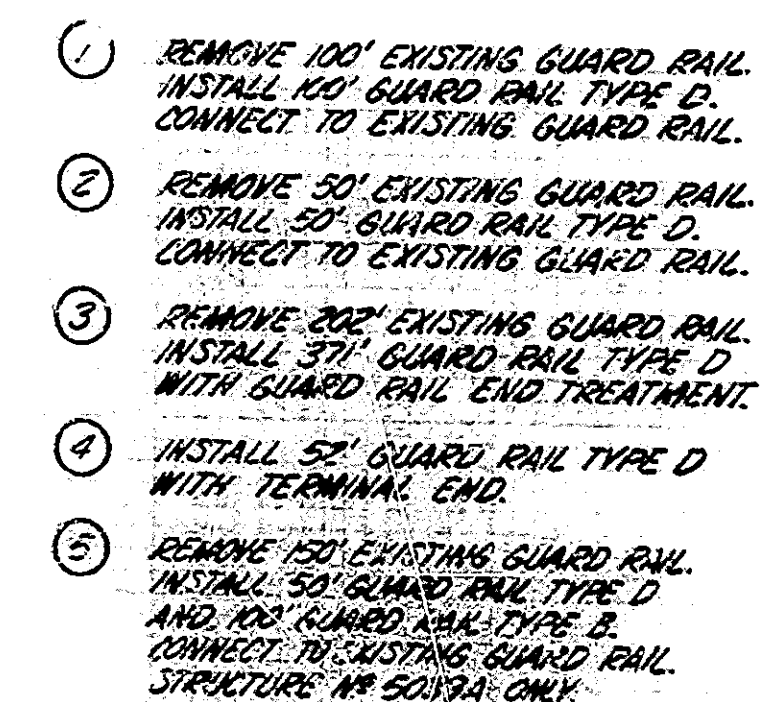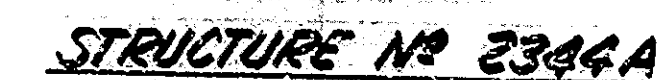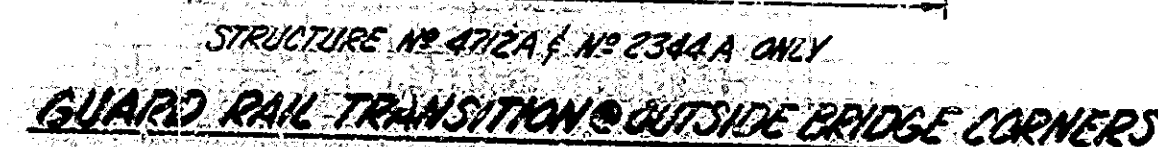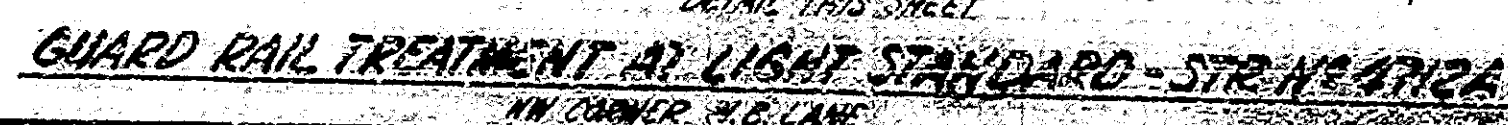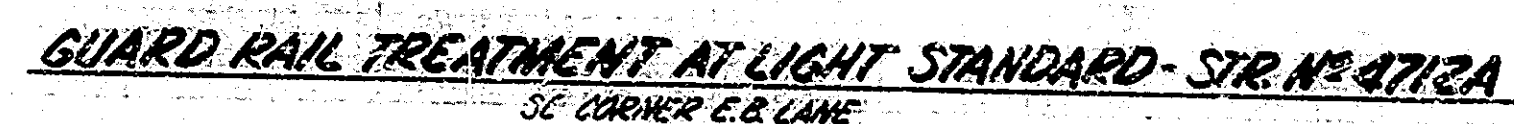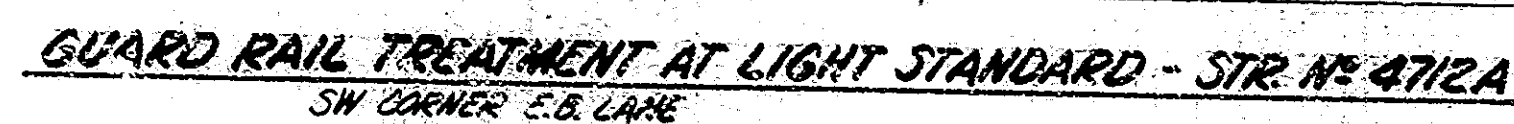

STRUCTURE NO'S 5039A, 2341A, 2342A,
2343A, 5187A & 5189A

GUARD RAIL INSTALLATION & REMOVAL

INDIANA STATE HIGHWAY COMMISSION

SCALE:- NONE


DATE: 6-20-75

SUBMITTED FOR APPROVAL

DRAWING:- D19 OF D20 SHEET:- 22 OF 46

PROJECT: - 1-F1-70-1-(55)7

CONTRACT NO. B-12316
BRIDGE FILE: 1-70-4712A, 5039A, 2321A, 2342A,
2343A, 2344A, 5189A & 5189-1A

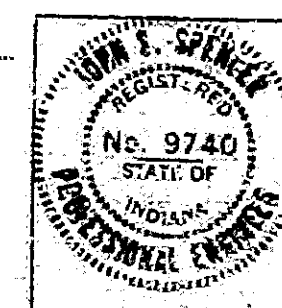


* ALIGNMENT AND LENGTH OF GUARD RAIL CLASS 6a AT
LOCATIONS NOTED TO BE AS SHOWN ON RD STD 689
FOR CLASS 6a GUARD RAIL TRANSITION SPICE
BAR IS REQ'D. BRACKET CONNECTIONS ARE NOT REQ'D.

** LIGHT STANDARD LOCATIONS TO BE VERIFIED BY
CONTRACTOR IN THE FIELD BEFORE GUARD RAIL
IS INSTALLED.




BIDGE SEAL	A	B	C	D	E
85 6	1 3/8"	*	2 3/8" ±	3 3/8"	1 1/2"
85 8	2"	*	1 3/4" ±	3 3/8"	1 1/2"
85 9	2 3/8"	*	1 3/8" ±	1 1/2"	3/4"
85 11	3 1/8"	*	2 1/8" ±	1 1/4"	3/4"

EXPANSION JOINT TYPE B5

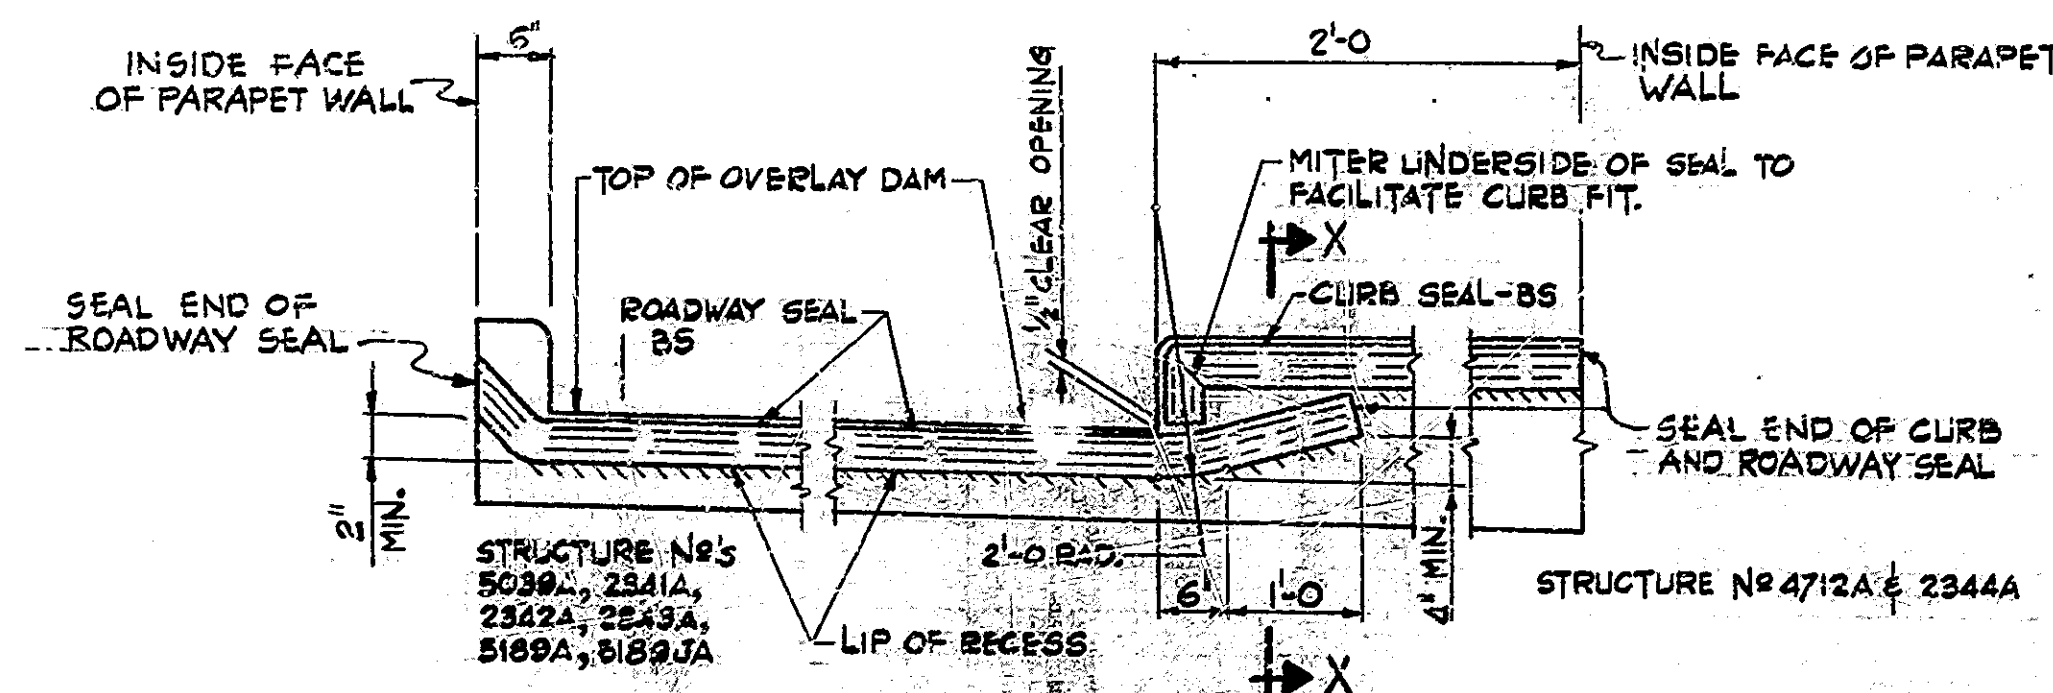

TYPICAL BS JOINT INSTALLATION AT CURBS

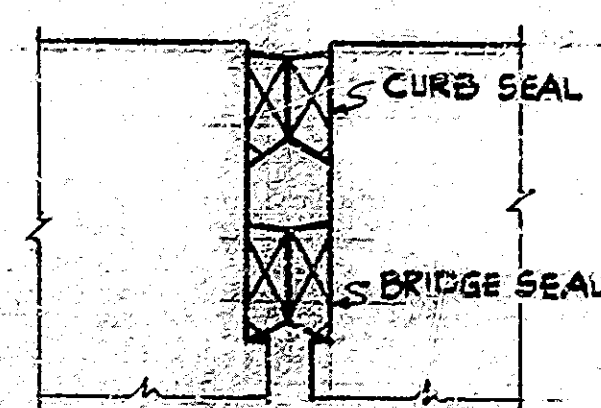

SECTION X-X

[illegible]

(1)	100%	State Funds
(2)	90/10	Federal / State:
(3)	75/25	" "

DETAILS AND ESTIMATE OF QUANTITIES

INDIANA STATE HIGHWAY COMMISSION

SCALE: NONE

DATE: 6-20-79

SUBMITTED FOR APPROVAL

DRAWING:- D20 OF D20 SHEET:- 23 OF 46

PROJECT: - I-FI-70-1(55)?

CONTRACT NO. B-12316

BRIDGE FILE: 1-70-4712A, 5089A, 2341A, 2942A,
2943A, 2343A, 5189A, 5189JA

