


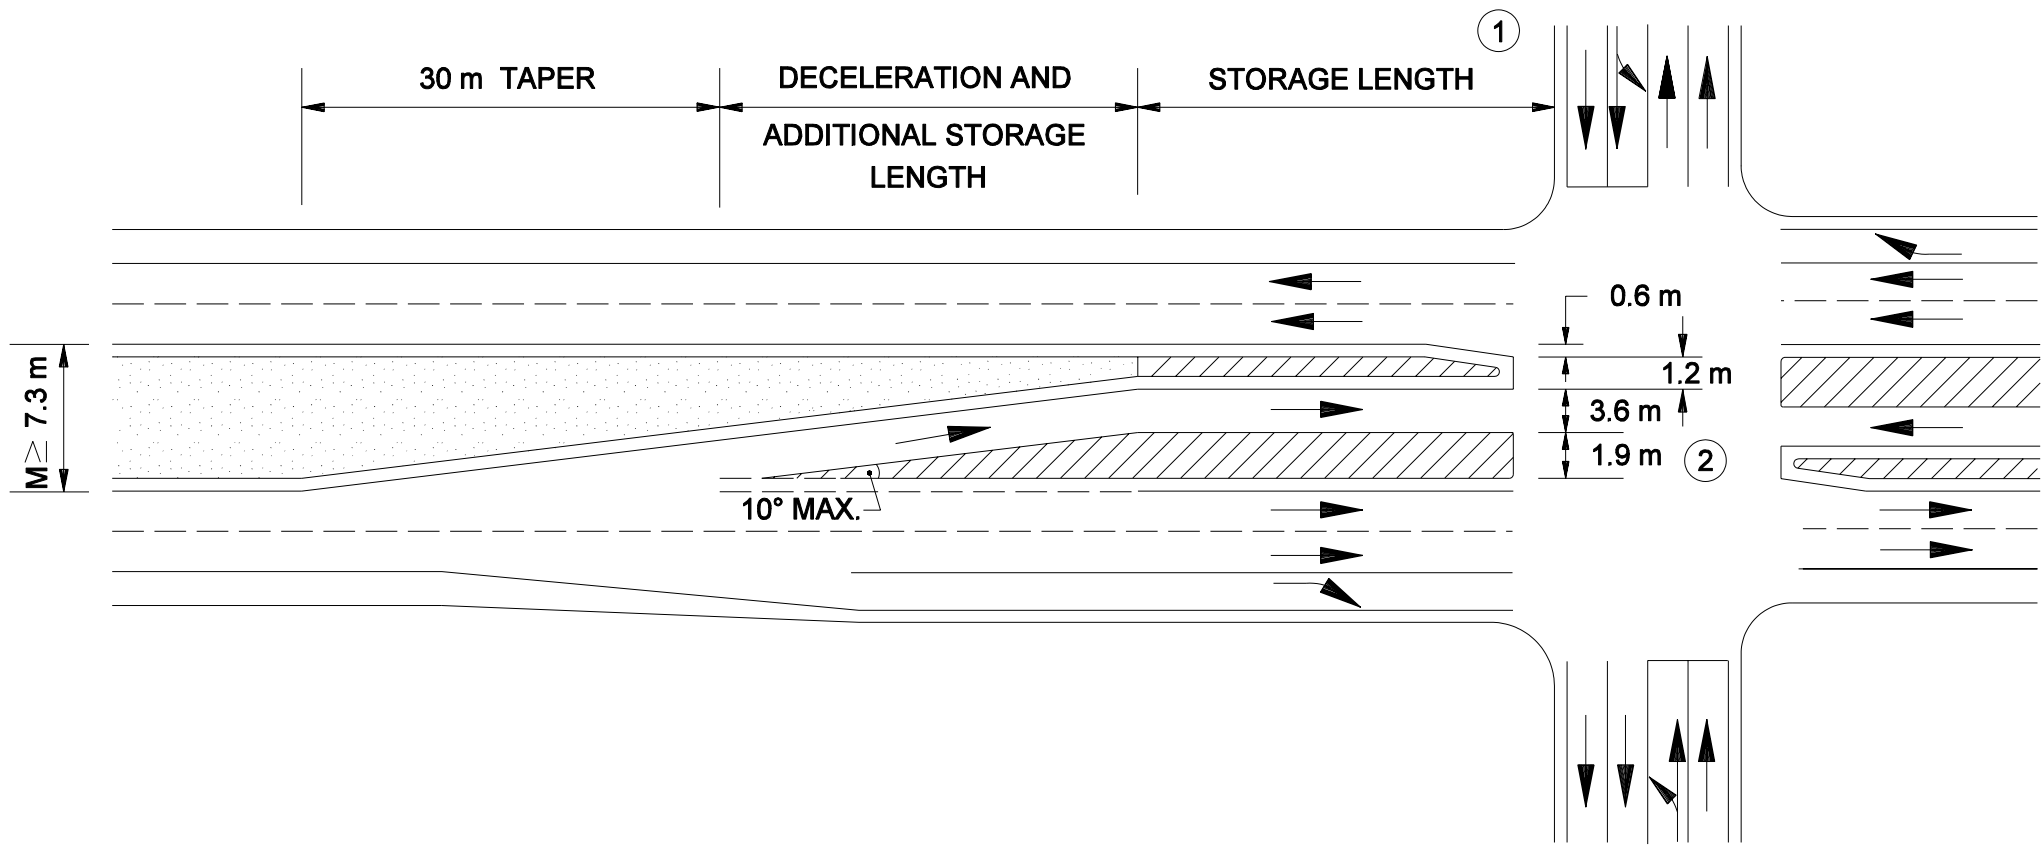

- Notes:**
- ①. In rural areas, a minimum length of 30 m is required. In urban areas low-speed conditions, 15 m is acceptable.
 - ②. Minimum slotted island width at stop line is 1.9 m. Where pedestrian refuge is required, the minimum island width is 2.4 m.
 3. This figure represents the minimum conditions for slotted parallel left-turn lane construction. If minimums cannot be met, consideration should be given to other solutions (e.g., left-turn prohibition, split phasing).

TYPICAL SLOTTED PARALLEL LEFT-TURN LANE (Signalized intersection)

Figure 46-4N(1)