


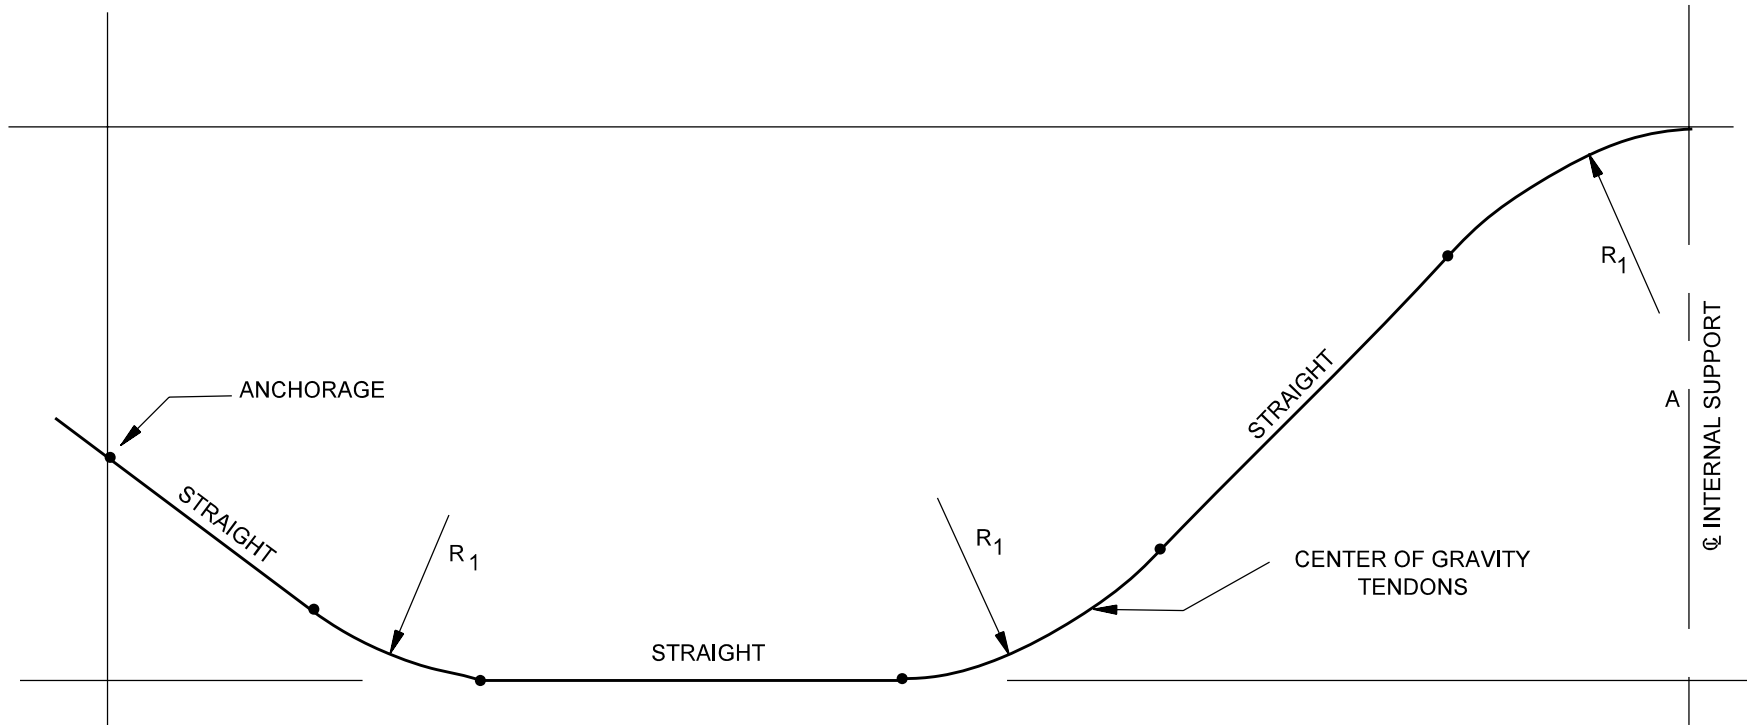

END SPAN TENDON TRAJECTORY
FIGURE 63-3B