


 * DENOTES EPOXY-COATED BAR
 ALL DIMENSIONS ARE IN MILLIMETERS.

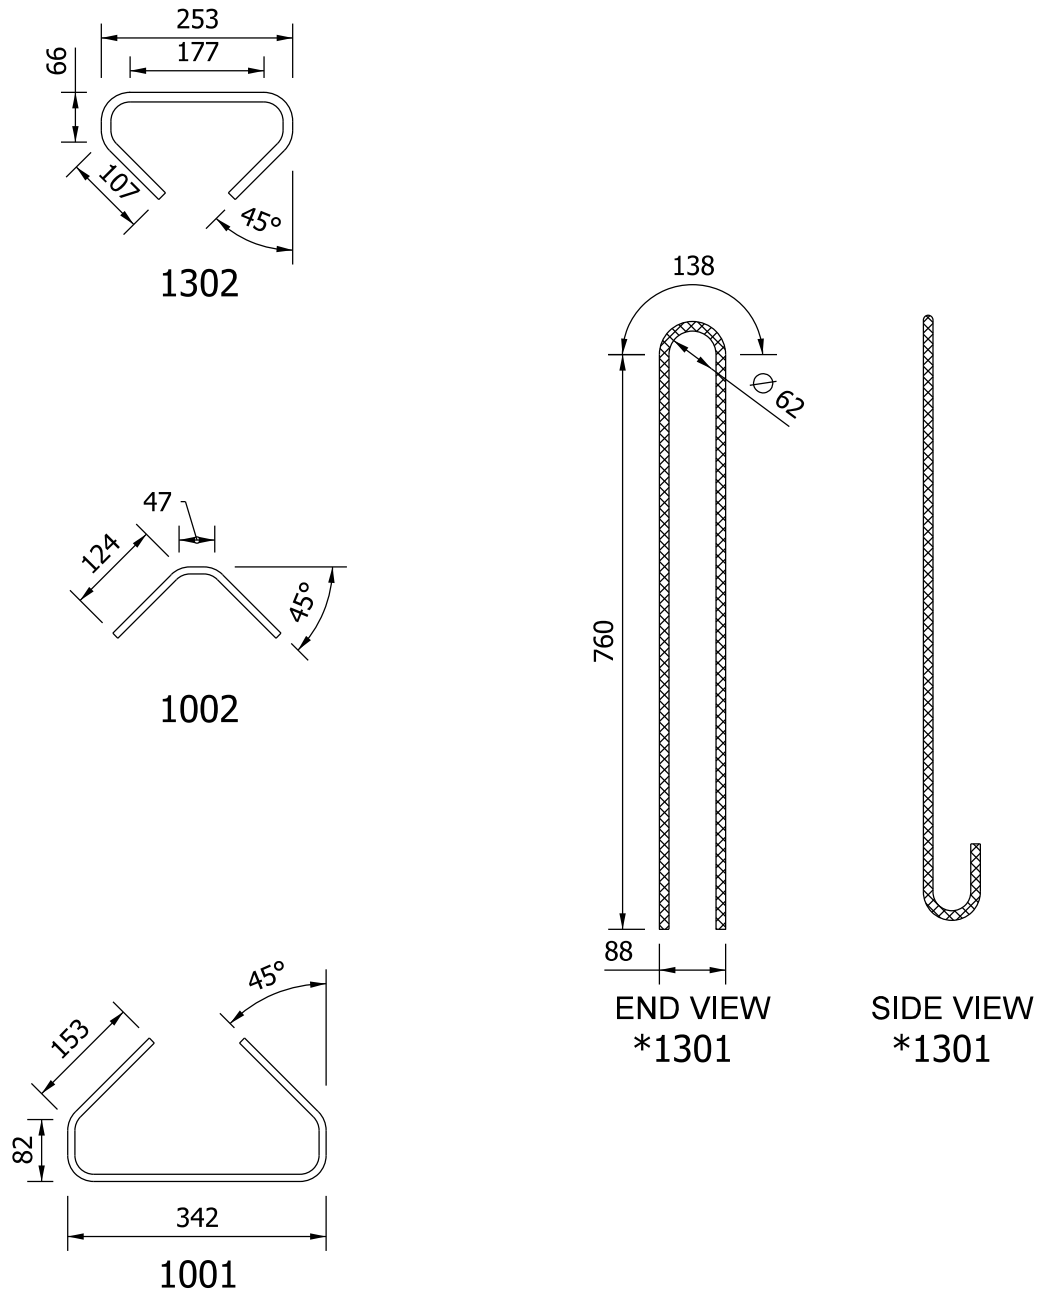

I - BEAM TYPE I BAR BENDING DETAILS

Figure 63-13A(2)