
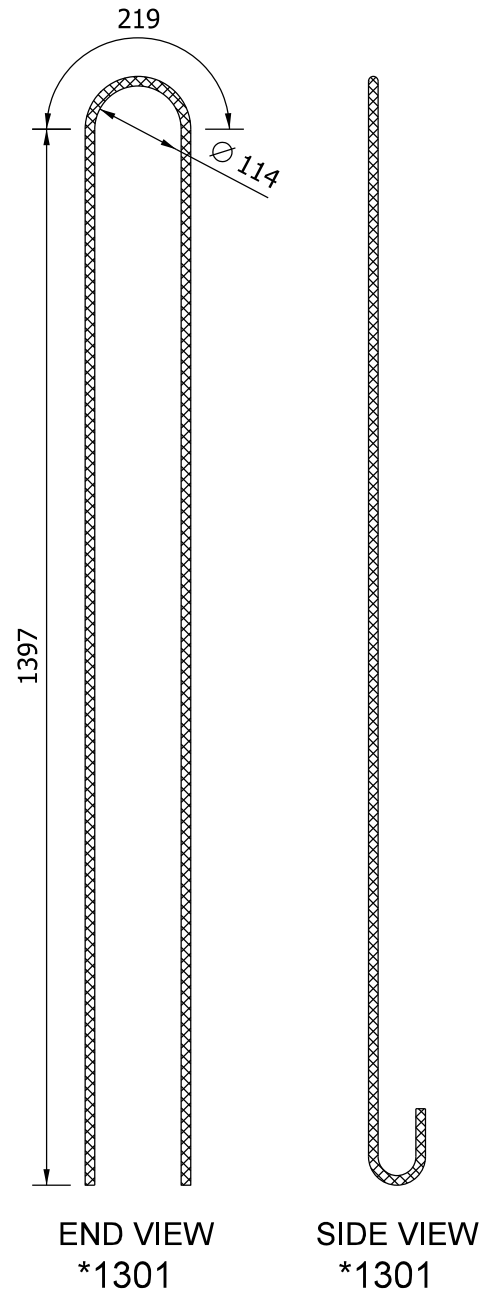


 * DENOTES EPOXY-COATED BAR
 ALL DIMENSIONS ARE IN MILLIMETERS.

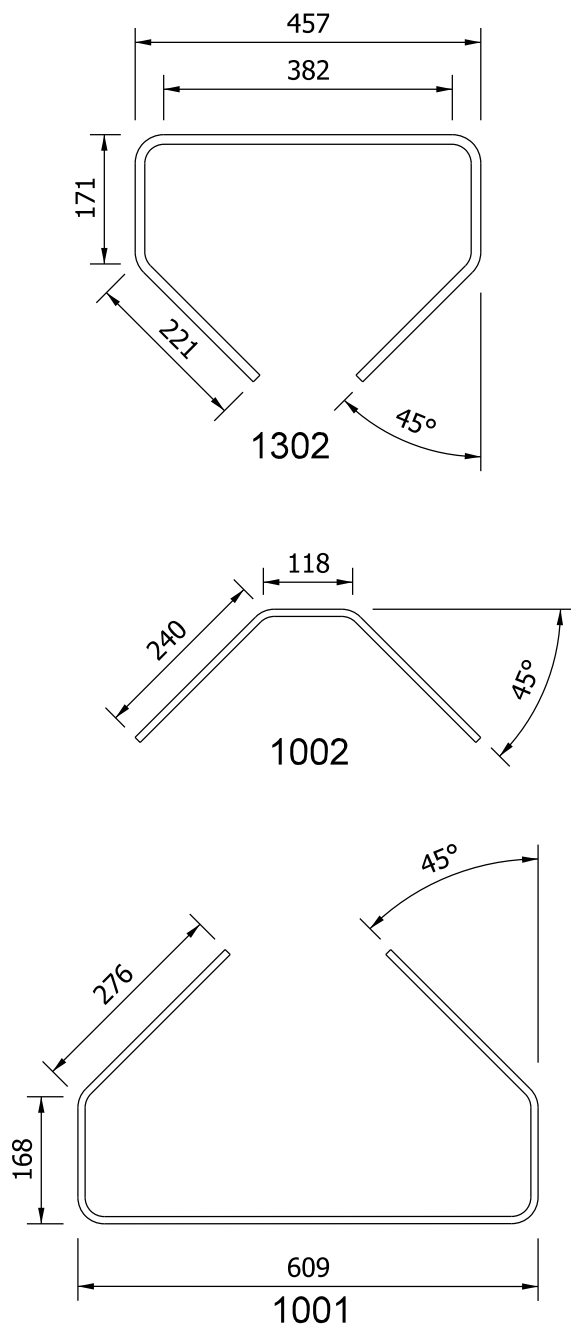

I - BEAM TYPE IV BAR BENDING DETAILS

Figure 63-13D(2)