
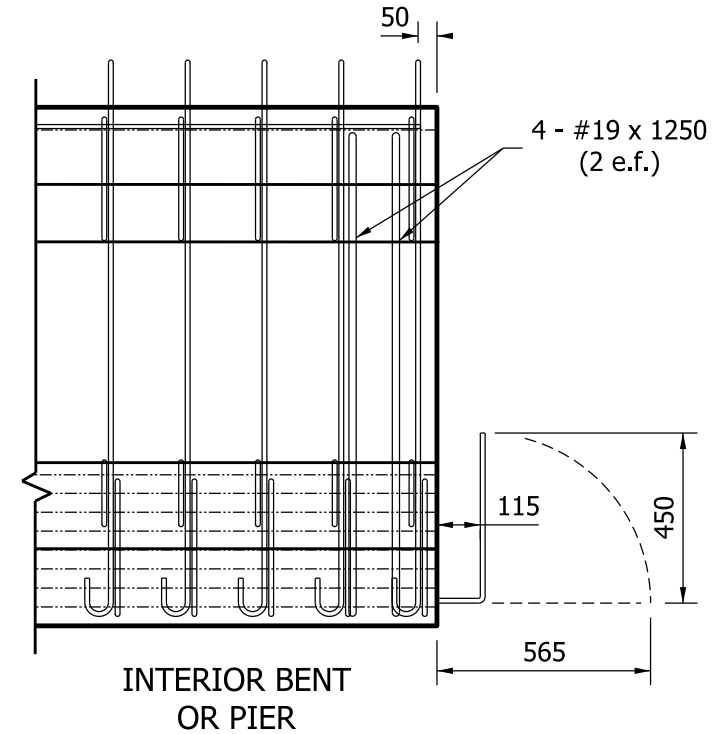


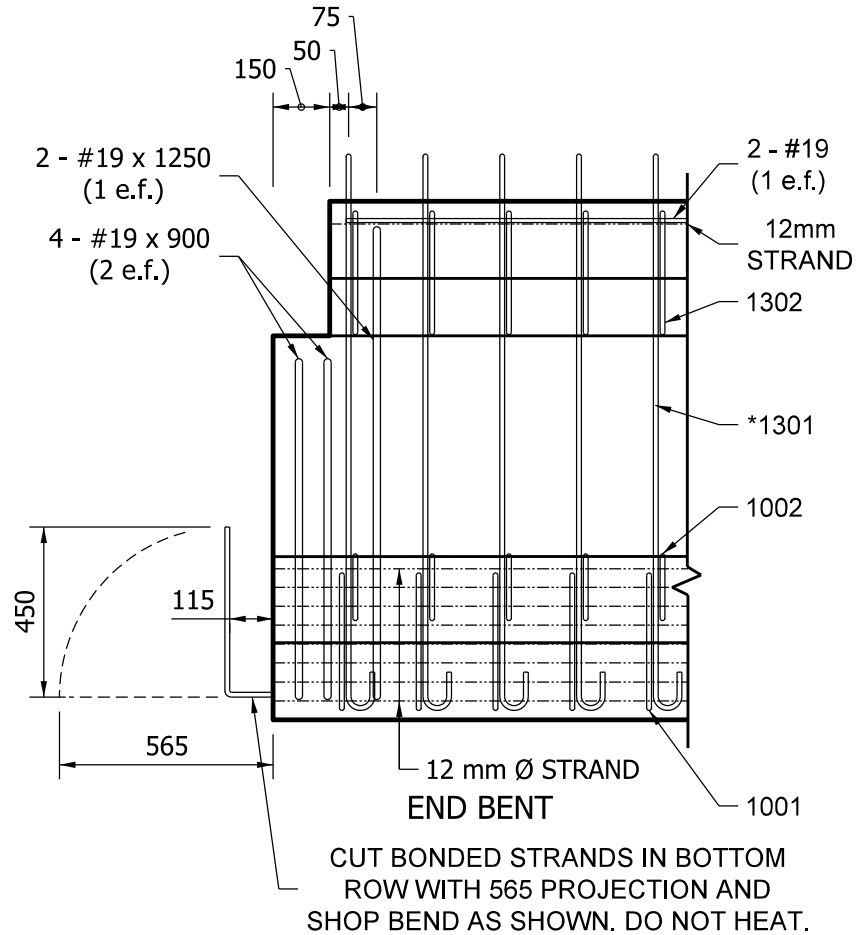

*DENOTES EPOXY-COATED BAR
ALL DIMENSIONS ARE IN MILLIMETERS.

I - BEAM TYPE IV ELEVATIONS SHOWING END REINFORCEMENT

Figure 63-13D(3)