


 * DENOTES EPOXY-COATED BARS
 ALL DIMENSIONS ARE IN MILLIMETERS.

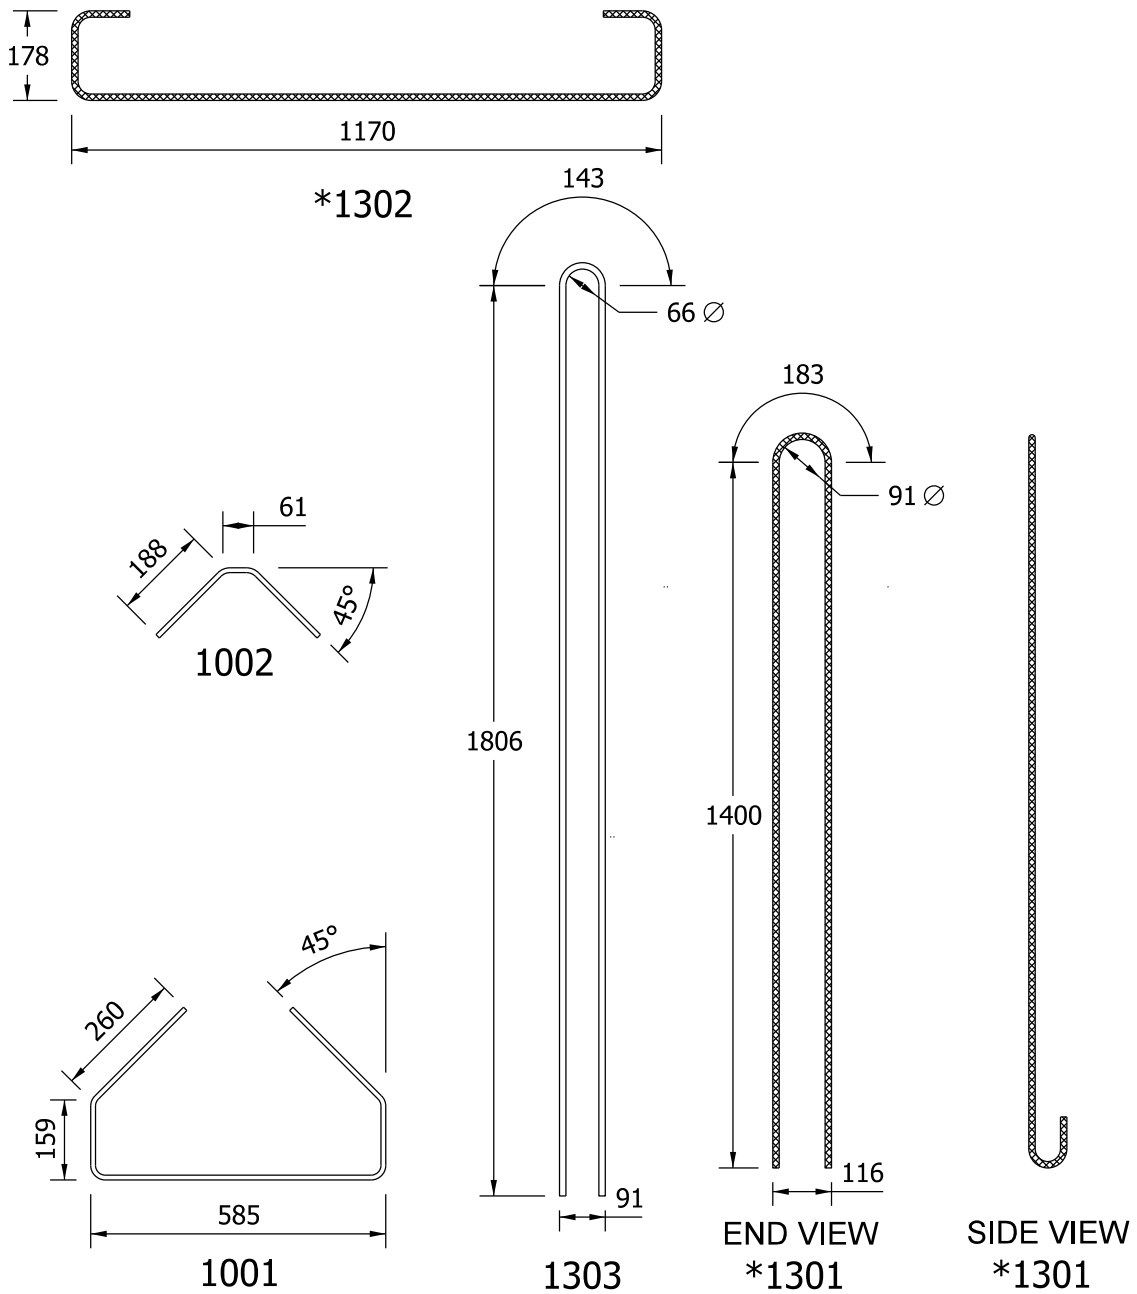

BULB - TEE BEAM
 TYPE BT 1372 x 1220
 BAR BENDING DETAILS

Figure 63-14A(2)